




STA. 233+50.00 TO STA. 246+00.00



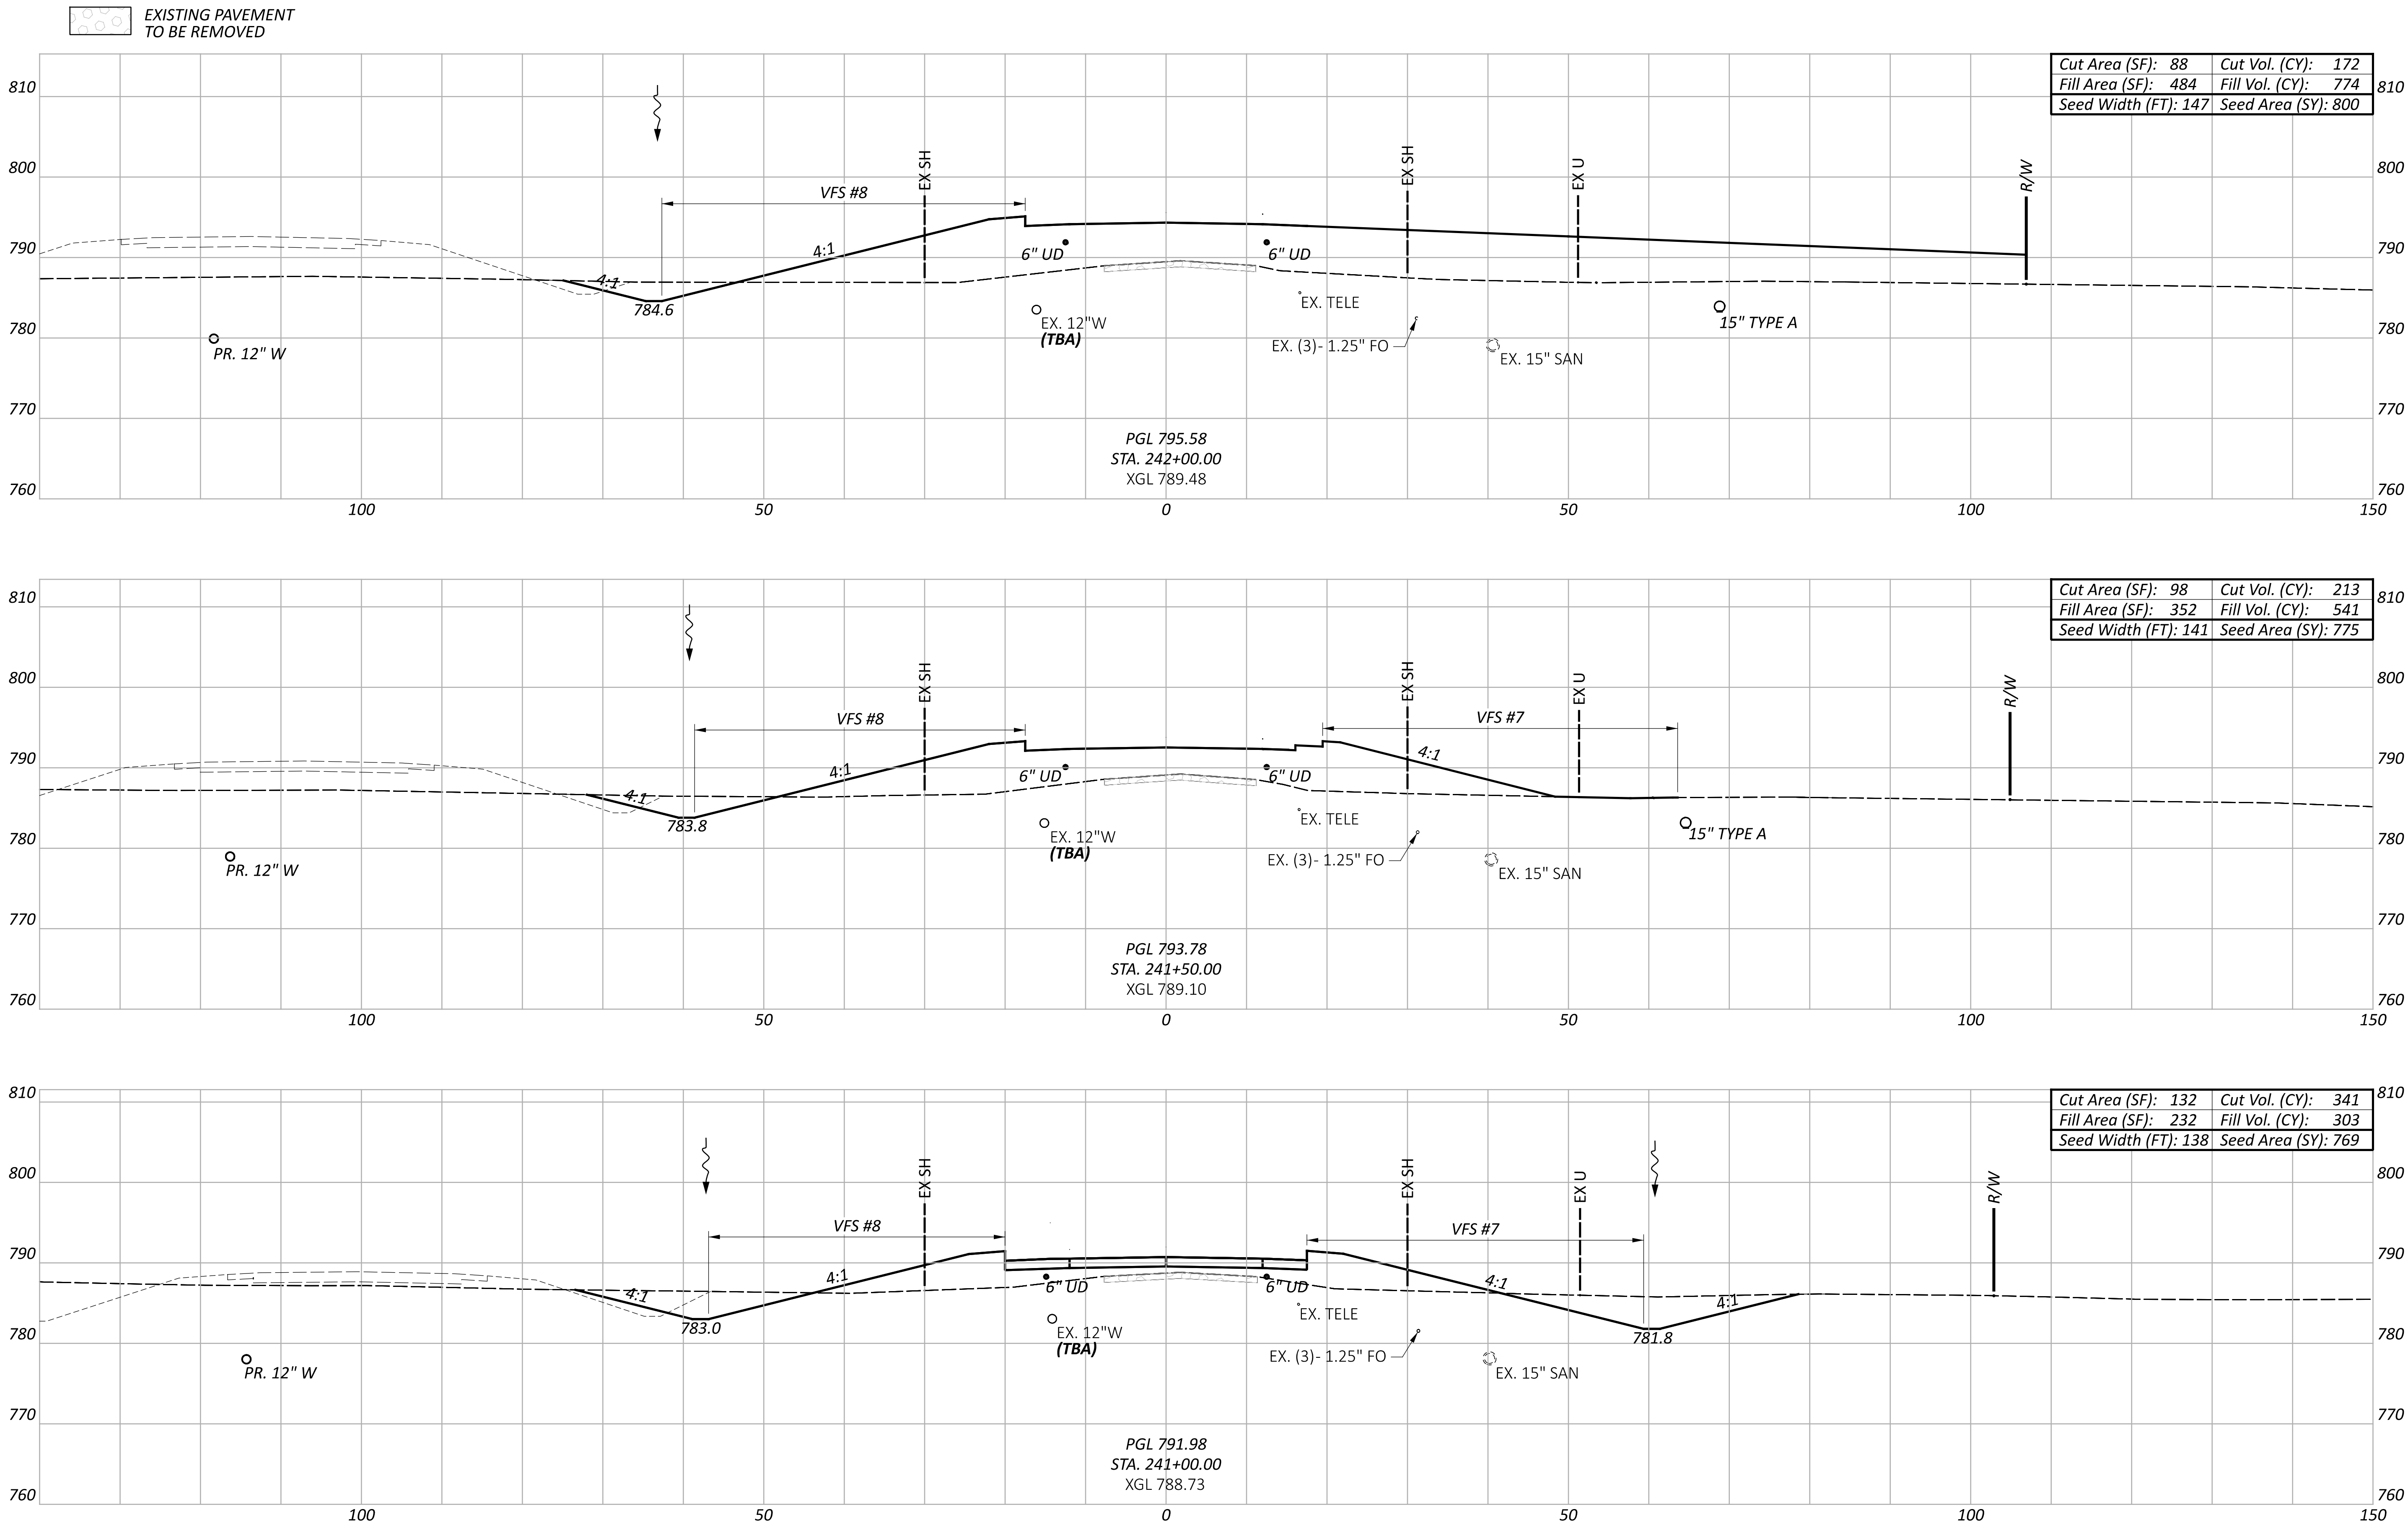

CROSS SECTIONS - PICKERINGTON ROAD
STA. 241+00.00 TO STA. 242+00.00

DESIGN AGENCY



DESIGNER

MGM

REVIEWER

TWG 8/19/26

PROJECT ID

77555

Sheet Totals

Seeding Cut Fill




2344 726 1618

SHEET

P.230

TOTAL

846

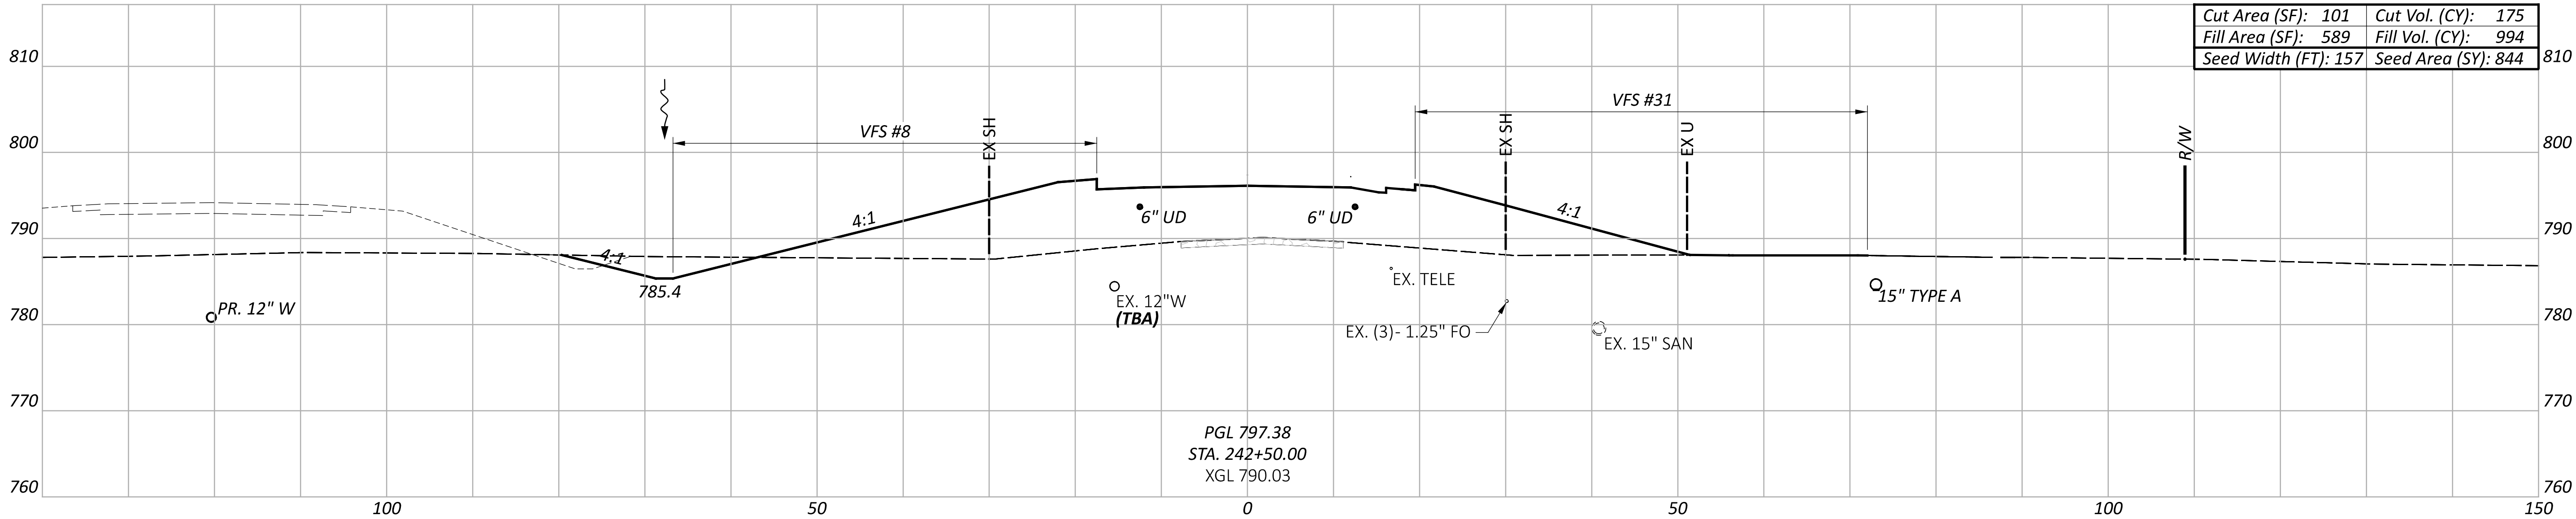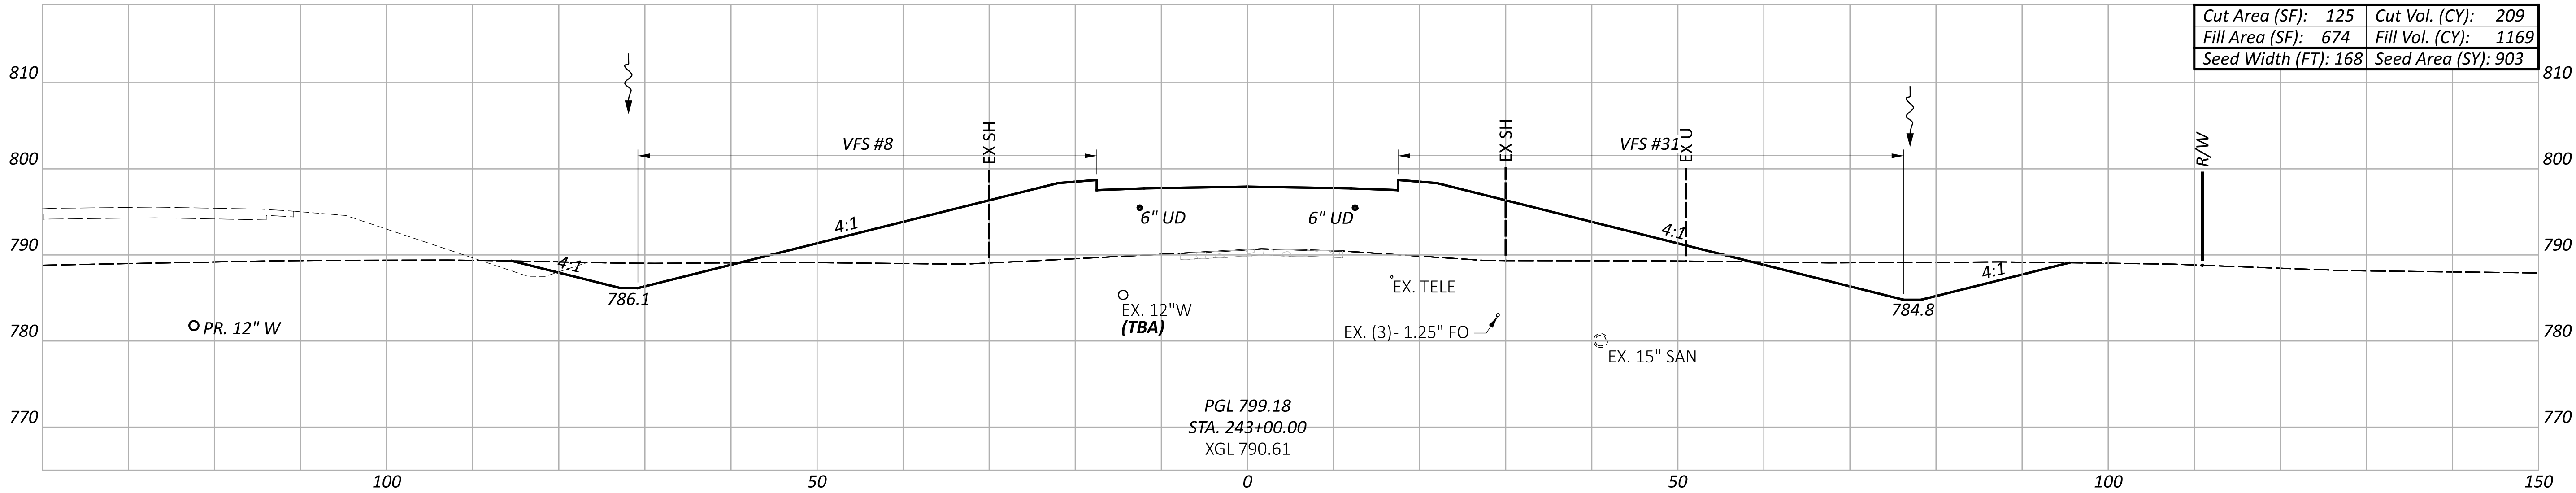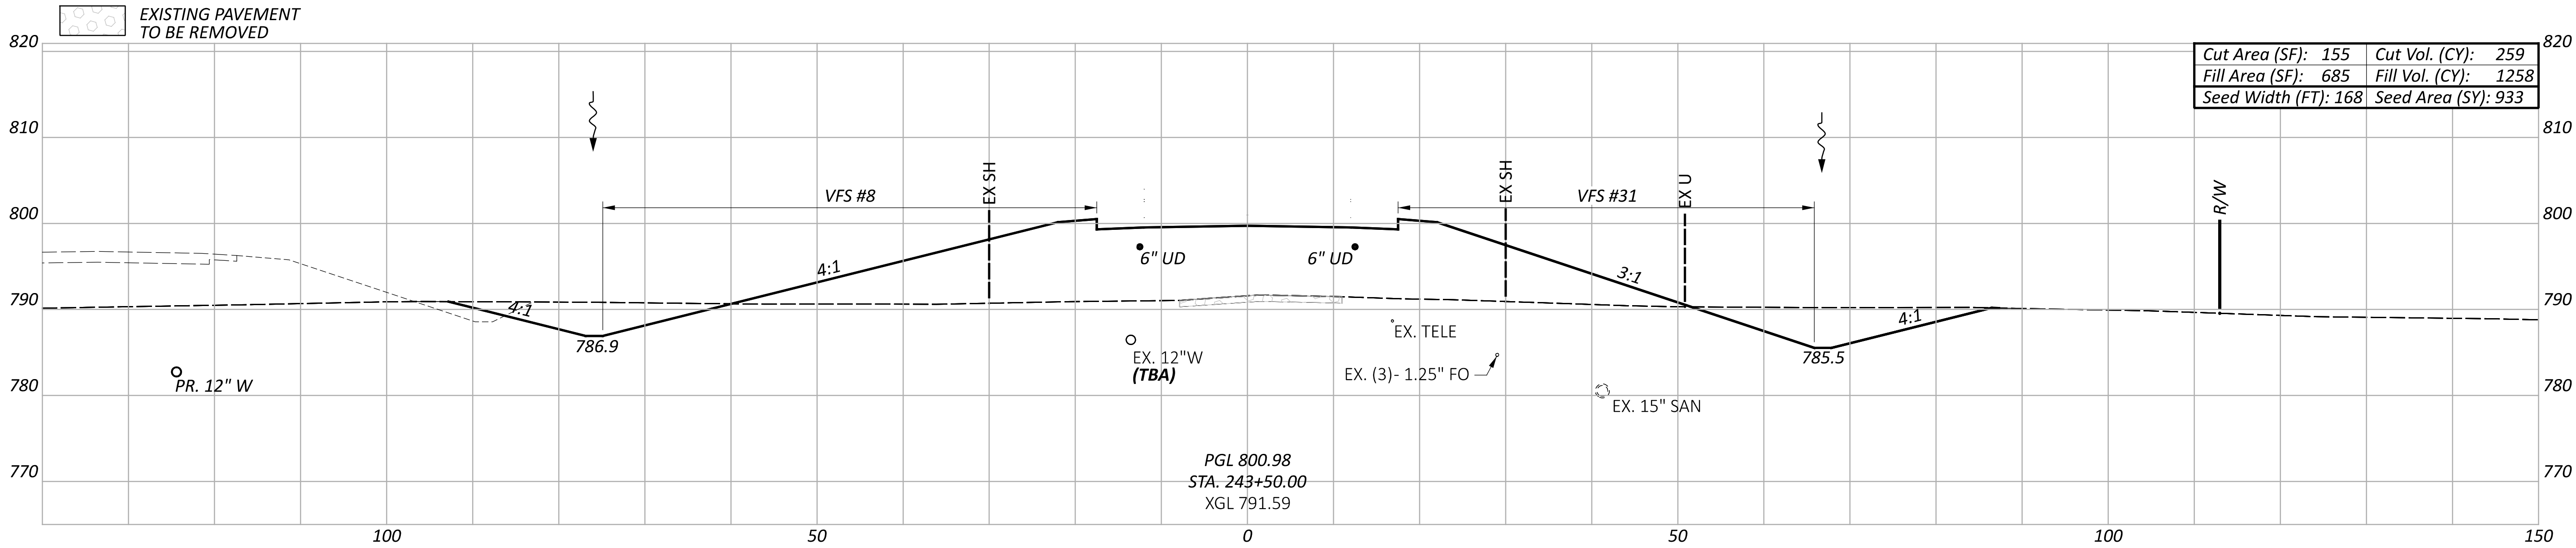

Sheet Totals			SHEET	TOTAL
Seeding	Cut	Fill		
2680	643	3421	P.231	846

CROSS SECTIONS - PICKERINGTON ROAD
STA. 242+50.00 TO STA. 243+50.00

DESIGN AGENCY

DESIGNER

REVIEWER

PROJECT ID

77555



MGM

TWG 8/19/26





NOTES


- 1. FOR STORM SEWER PROFILES SEE SHEET P.481
- 2. FOR PLAN AND PROFILES SEE SHEET P.219
- 3. FOR DRAINAGE QUANTITIES, SEE SHEETS P.150 - P.155

LEGEND

- ITEM 660 - SODDING REINFORCED
- ITEM 659 - 4" TOPSOIL
- ITEM 670 - SLOPE EROSION PROTECTION

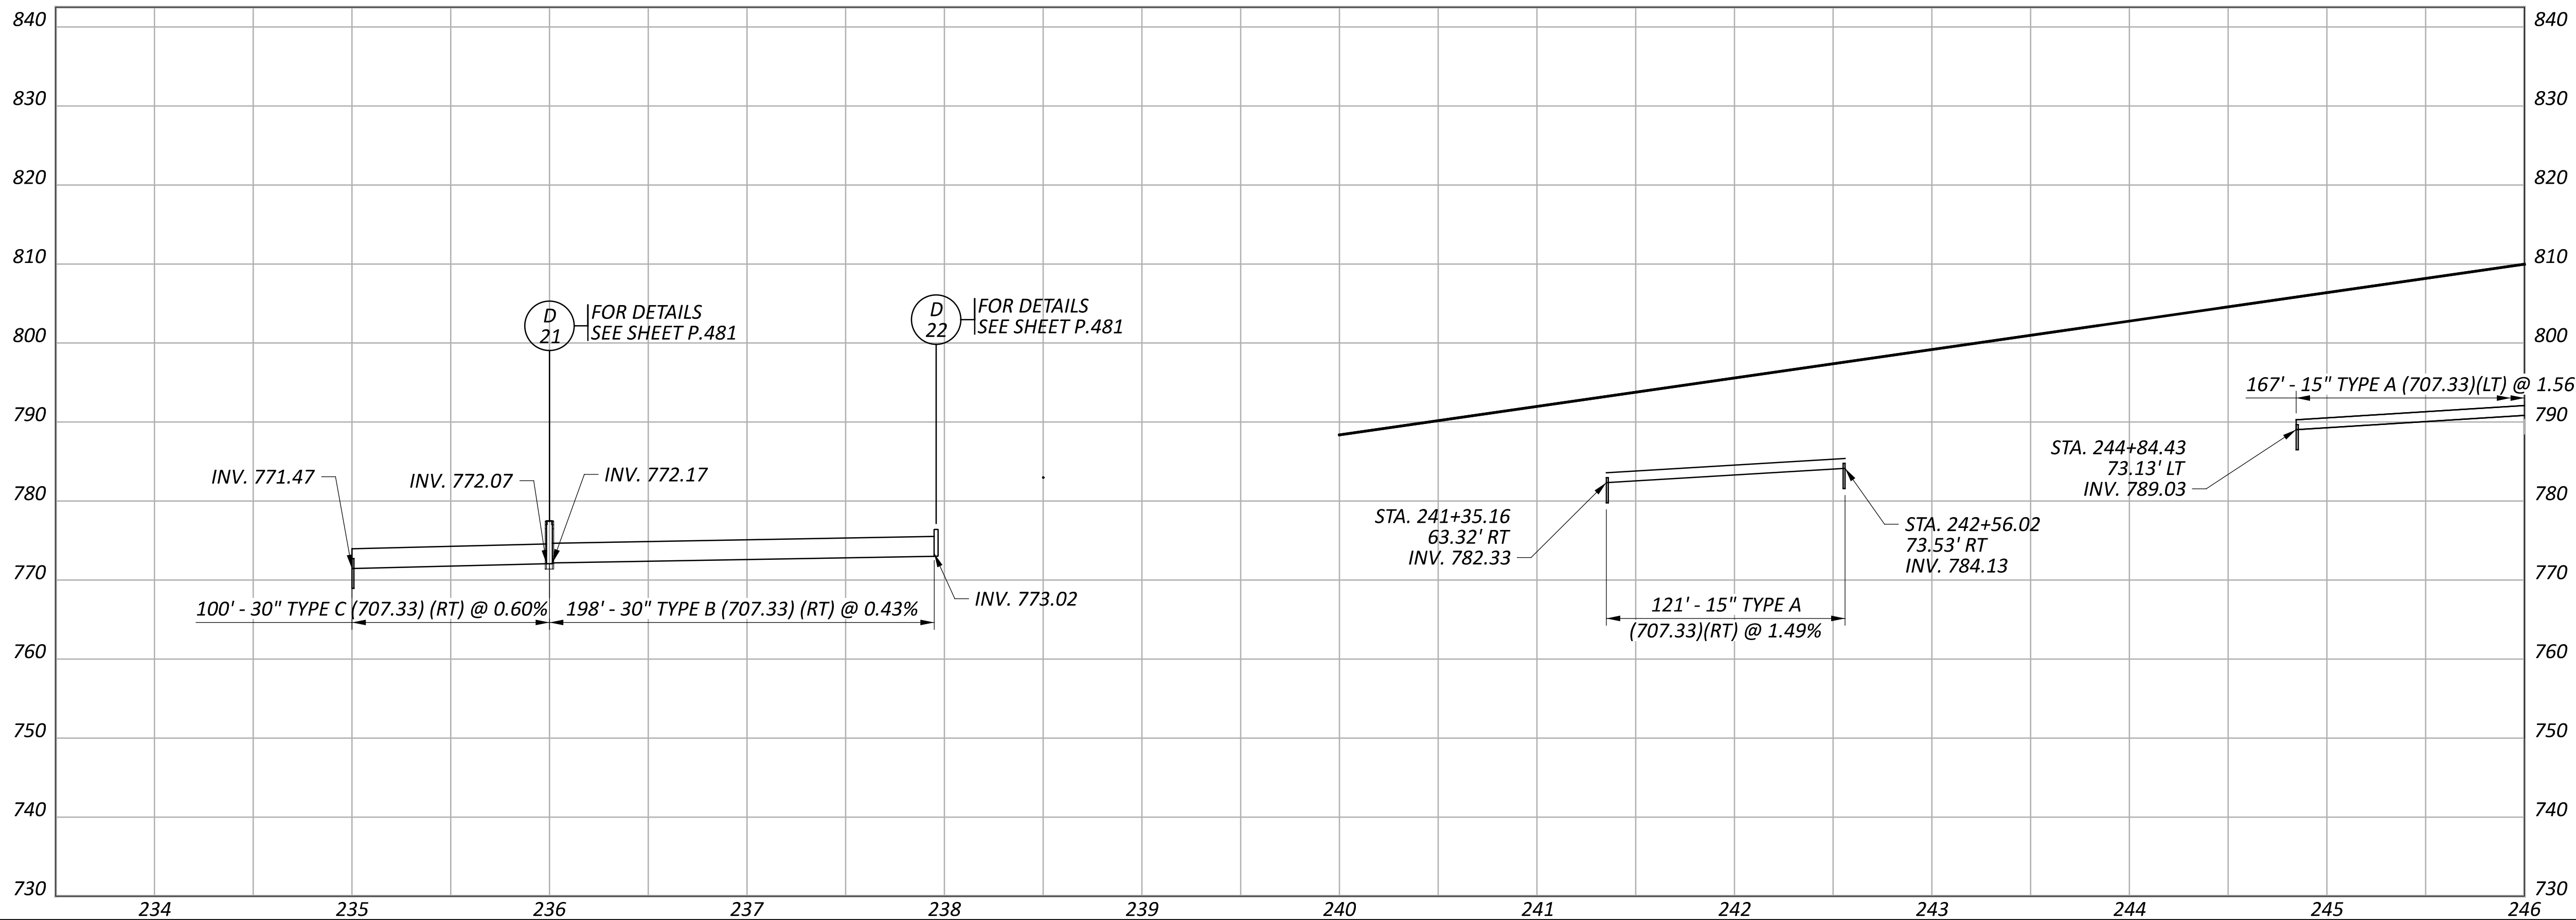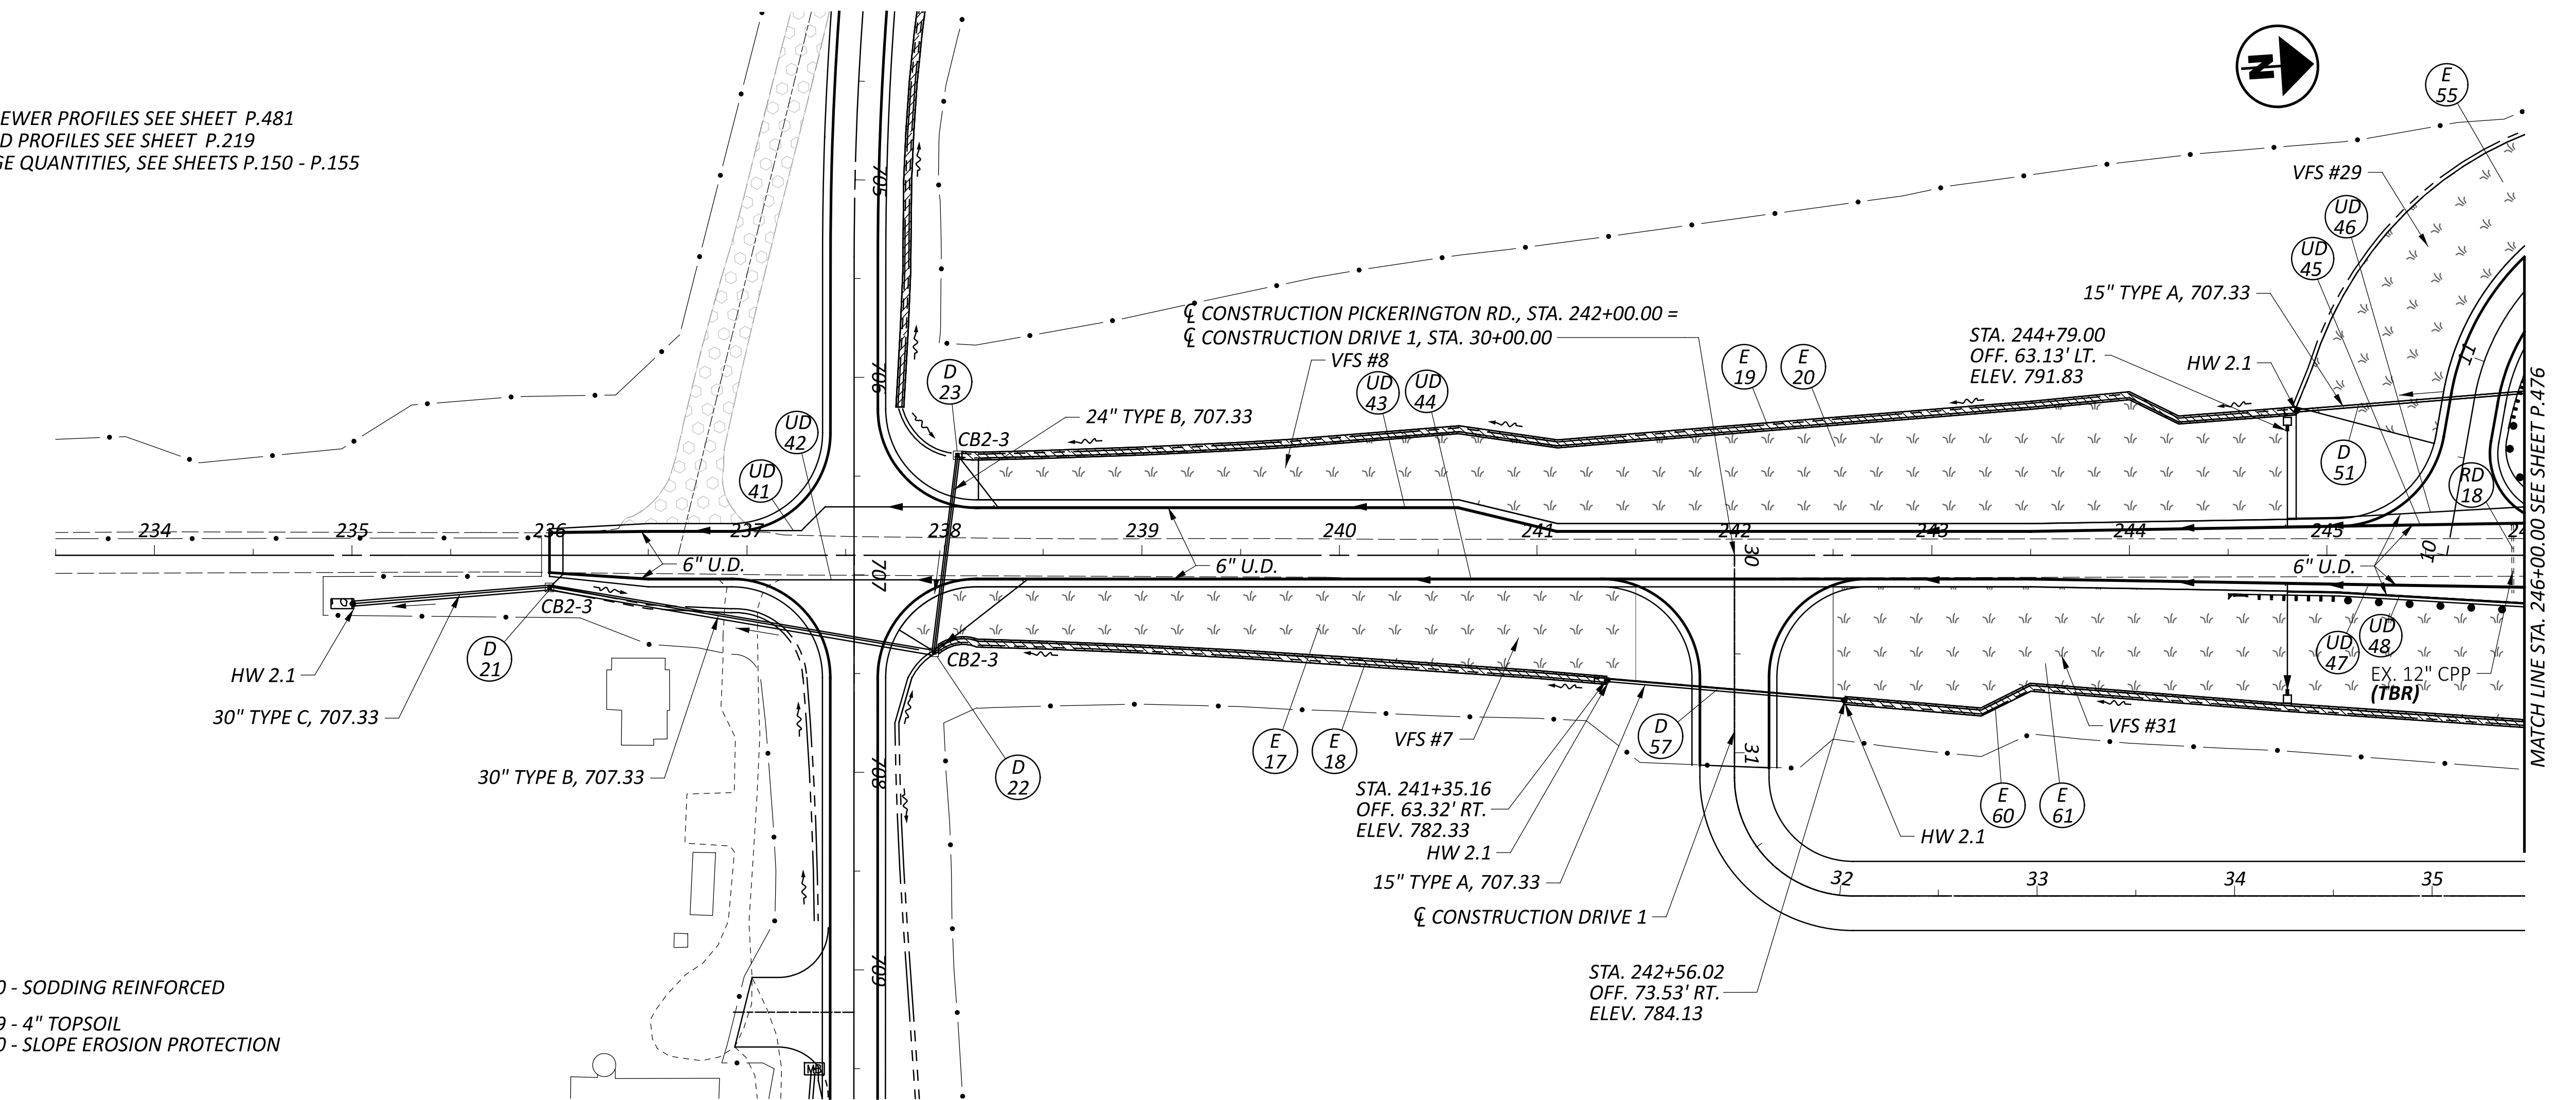

DRAINAGE PLAN AND PROFILE - PICKERINGTON ROAD
STA. 233+00.00 TO STA. 246+00.00

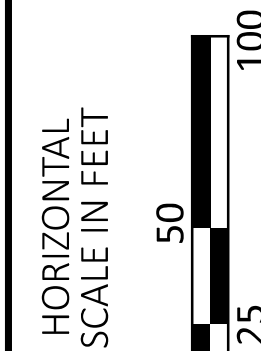

DESIGN AGENCY



DESIGNER

JJL

REVIEWER

TWG 8/19/26

PROJECT ID

77555

SHEET

P.475

TOTAL

846

