

CONVENTIONAL SIGNS

TOWNSHIP LINE _____
 SECTION LINE _____
 CONSTRUCTION LIMITS _____
 CORPORATION LINE _____
 FENCE LINE (EXISTING) (PROPOSED)
 CENTER LINE
 TREES , TO BE REMOVED
 UTILITY POLES: TELEPHONE , POWER , LIGHT , COMB W CABLE
 GAS VALVE ; WATER VALVE
 WATER LINE ; ELECTRIC
 GAS LINE ; SAN. SEWER
 STORM SEWER ; TELEPHONE
 LIMITED ACCESS (ONLY) LA
 RIGHT OF WAY (ONLY) R/W
 LIMITED ACCESS & RIGHT OF WAY LA-R/W
 EXIST. LIMITED ACCESS & RIGHT OF WAY EX. LA-R/W
 EXISTING RIGHT OF WAY EX. R/W
 PROPERTY LINE (IN EXISTING FENCE)
 GUARDRAIL (EXISTING) OR (PROPOSED)
 SLOPE LINE 4:1 DITCH & SWALE LINE
 OVERLAND FLOW FLOW IN PIPE
 MAILBOX CATCH BASINS HEADWALLS MANHOLES
 ELECTRIC JUNCTION BOX TELEPHONE JUNCTION BOX
 LOCAL PUBLIC AGENCY (LIMREA)
 PREVIOUS OWNER (JOHN AND MARY DOE)

INDEX OF SHEETS

Title Sheet _____ 1
 General Summary _____ 2
 Detail Sheets _____ 3-5

UNDERGROUND UTILITIES

**TWO WORKING DAYS
BEFORE YOU DIG**
 CALL TOLL FREE 800-362-2764
 OHIO UTILITIES PROTECTION SERVICE
 NON-MEMBERS
 MUST BE CALLED DIRECTLY


PREPARED BY

ms consultants, inc.


CONSULTING ENGINEERS & PLANNERS
 6500 BUSCH BOULEVARD, COLUMBUS, OHIO
 FORMERLY MOSURE & SYRAKIS CO.
 PHONE: (614) 848-6726

STATE OF OHIO DEPARTMENT OF TRANSPORTATION FRA-270-32.46


CITY OF COLUMBUS, CITY OF GAHANNA BLENDON AND MIFFLIN TOWNSHIPS FRANKLIN COUNTY DEMOLITION PLAN

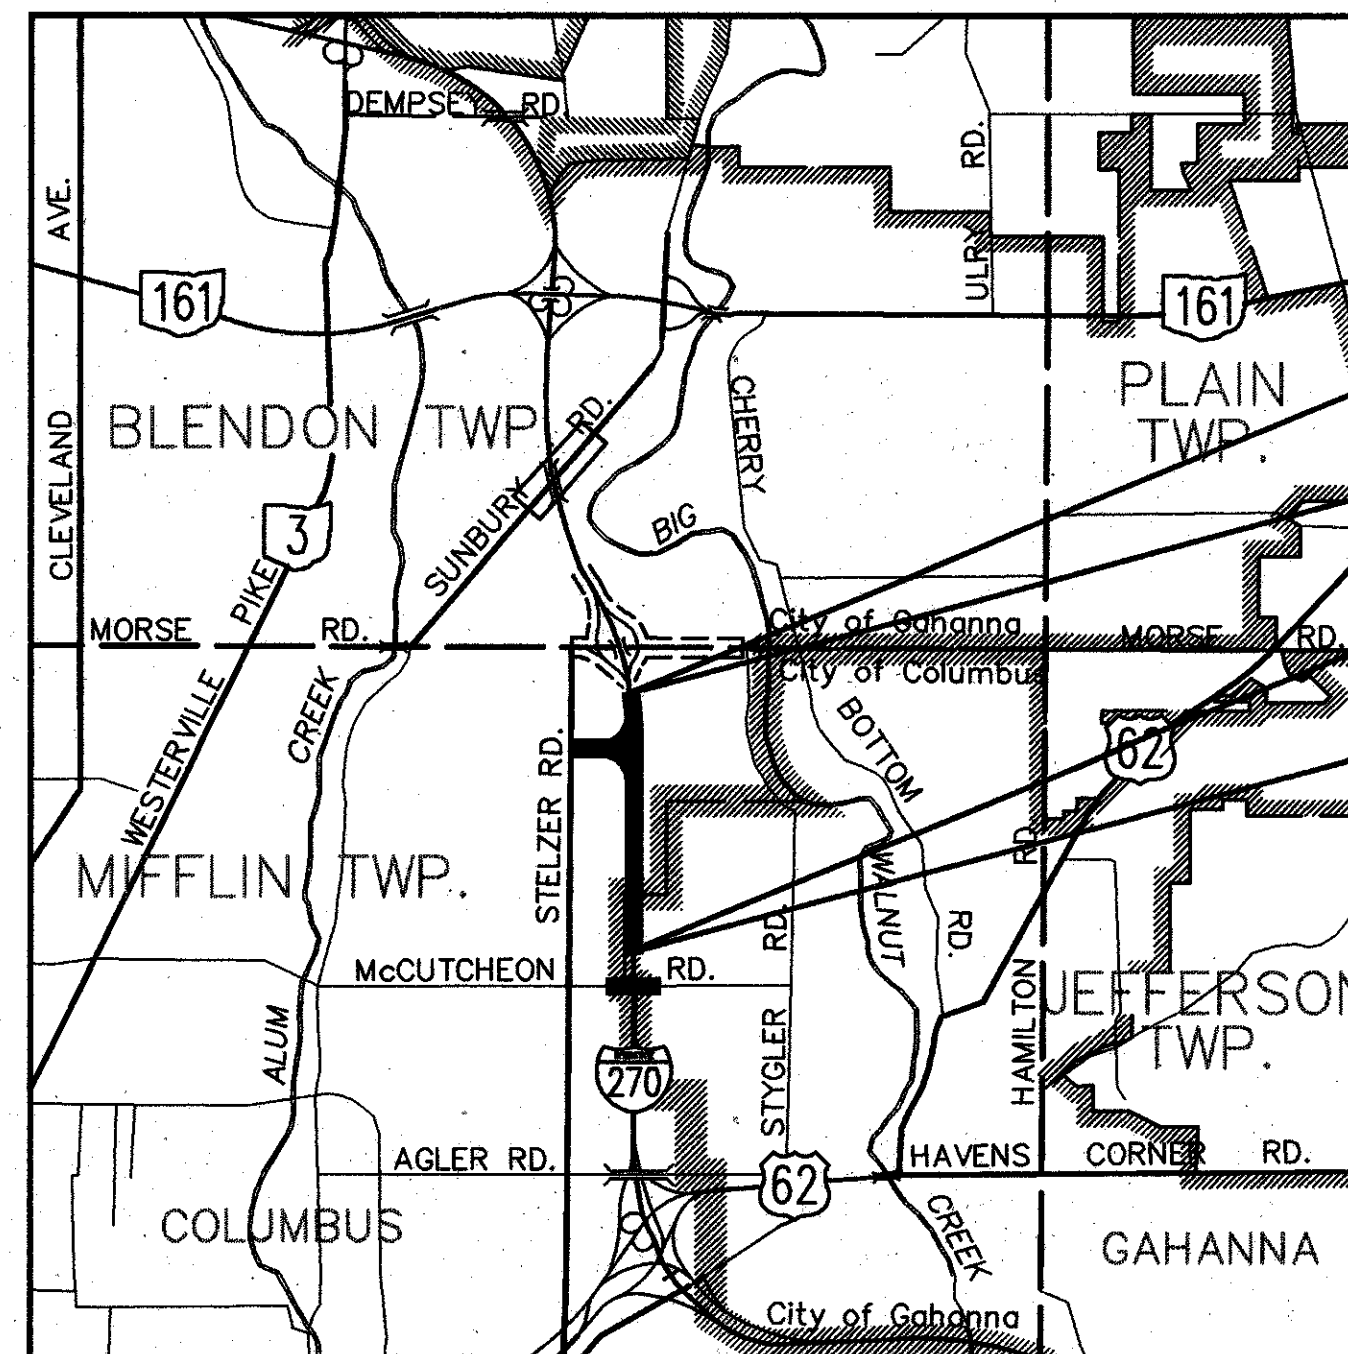

LOCATION MAP

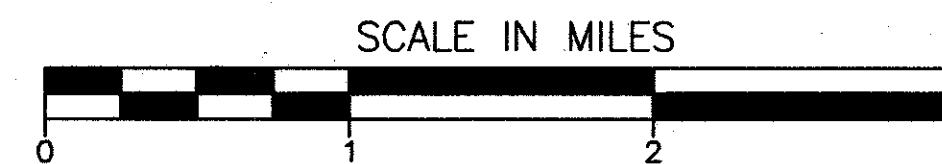

Portion To Be Improved _____
 State & Federal Routes _____
 Other Roads _____
 Right-of-Way Plans _____

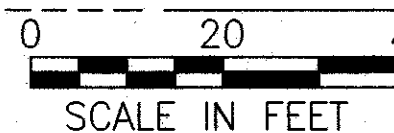

BEGIN PROJECT
STA. 1367+03.88
S.L.M. 32.46

END PROJECT
STA. 1429+07.79
S.L.M. 33.64

PROJECT DESCRIPTION

Construct new interchange and collector-distributor lanes in both directions (2 northbound and 3 southbound). Also, replace bridge over McCutcheon Road.

ACQUIRING AGENCY: STATE OF OHIO

LIMITED ACCESS

This improvement is especially designed for through traffic and has been declared a limited access highway or freeway by action of the director in accordance with the provisions of section 5511.02 of the Revised Code of Ohio.

1993 SPECIFICATIONS

The standard specifications of the State of Ohio, Department of Transportation, including changes and supplemental specifications listed in the proposal shall govern this improvement.

I hereby approve these plans for removal of the buildings herein

Approved _____
 Date 4/4/95 District Deputy Director
 Department of Transportation

Approved _____
 Date _____ Deputy Director, Office of Real
 Estate Administration

Approved _____
 Date _____ Director, Department of Transportation

THIS PLAN FOR THE REMOVAL OF CERTAIN BUILDINGS ONLY, (NOT CONSTRUCTION), BUILDINGS IN THIS CONTRACT SHALL BE DEMOLISHED IN THEIR ENTIRETY AND DEBRIS/MATERIALS DISPOSED OF OFF-SITE, AS DIRECTED BY THE PROJECT ENGINEER.

FEDERAL PROJECT NO.
NH-270-50

PID NO.
12510

STATE JOB NO.
06022(0)

RAILROAD INVOLVEMENT
NONE

FRA-270-32.46


1
5

GENERAL SUMMARY OF DEMOLITION PLAN

SHEET NUMBER									ITEM	GRAND TOTAL	UNIT	PARCEL	DESCRIPTIONS REMOVE ALL FOLLOWING DESCRIPTIONS	REFERENCE NUMBER
3	4	5												
LUMP									202	LUMP	LUMP	1WL-1, 1E-1	4510 GALLERY STREET - 1 STORY BRICK & FRAME W/ ALM. RESIDENCE FULL BASEMENT, ATTACHED GARAGE, WOODEN DECK AND METAL SHED. (LIMREA)	1
LUMP									202	LUMP	LUMP	1WL-2, 1E-2	3641 TRILBY CT. - 1 STORY BRICK RESIDENCE W/ ATTACHED 1 CAR GARAGE, WOOD DECK 20x20 (COVERED) 2 FRAME SHEDS (10x12) AND (8x10). (LIMREA)	2
LUMP									202	LUMP	LUMP	1WL-3, 1E-3	3635 TRILBY CT. - BRICK SPLIT LEVEL W/ ATTACHED 1 CAR GARAGE, COVERED DECK 10x20. (LIMREA)	3
LUMP	LUMP								202	LUMP	LUMP	1WL-4, 1E-4	3629 TRILBY CT. - 1 STORY 1/2 BRICK AND FRAME RESIDENCE, ATTACHED 1 CAR GARAGE ON A SLAB. (LIMREA)	4
	LUMP								202	LUMP	LUMP	1WL-5, 1E-5	3623 TRILBY CT. - SPLIT LEVEL BRICK AND ALM. RESIDENCE, PARTIAL BASEMENT. (LIMREA)	5
	LUMP								202	LUMP	LUMP	1WL-6, 1E-6	3617 TRILBY CT. - FRAME SPLIT LEVEL RESIDENCE, 2 CAR DETACHED GARAGE W/ CARPORT AND ATTACHED WOOD SHED. (LIMREA)	6
	LUMP								202	LUMP	LUMP	1WL-7, 1E-7	4498 FANWICK CT. - 1 STORY BRICK & FRAME RESIDENCE, FULL BASEMENT. (LIMREA)	7
	LUMP								202	LUMP	LUMP	1WL-8, 1E-8	4495 FANWICK CT. - 1 STORY BRICK RESIDENCE, 1 CAR ATTACHED GARAGE. (LIMREA)	8
	LUMP								202	LUMP	LUMP	1WL-9, 1E-9	4501 FANWICK CT. - 1 STORY FRAME W/ SIDING RESIDENCE ON A SLAB. (LIMREA)	9
	LUMP	LUMP							202	LUMP	LUMP	1WL-10, 1E-10	4514 BOCA CT. - 1 1/2 STORY BRICK & FRAME RESIDENCE, REDWOOD SHED 10x14, CRAWL SPACE. (LIMREA)	10
		LUMP							202	LUMP	LUMP	1WL-11, 1E-11	4510 BOCA CT. - 2 STORY BRICK & FRAME RESIDENCE, ATTACHED 1 CAR GARAGE, WOOD DECK 8x15, (LIMREA)	11
		LUMP							202	LUMP	LUMP	1WL-12, 1E-12	4506 BOCA CT. - 2 STORY FRAME RESIDENCE W/ ATTACHED 1 CAR GARAGE, WOOD DECK 10x10. (LIMREA)	12
		LUMP							202	LUMP	LUMP	1WL-13, 1E-13	4505 BOCA CT. - 1 STORY BRICK RESIDENCE, ATTACHED 1 CAR GARAGE, CRAWL SPACE, WOOD SHED 8x8. (LIMREA)	13

LEGEND

BUILDINGS TO BE REMOVED INDICATED AS FOLLOWS:

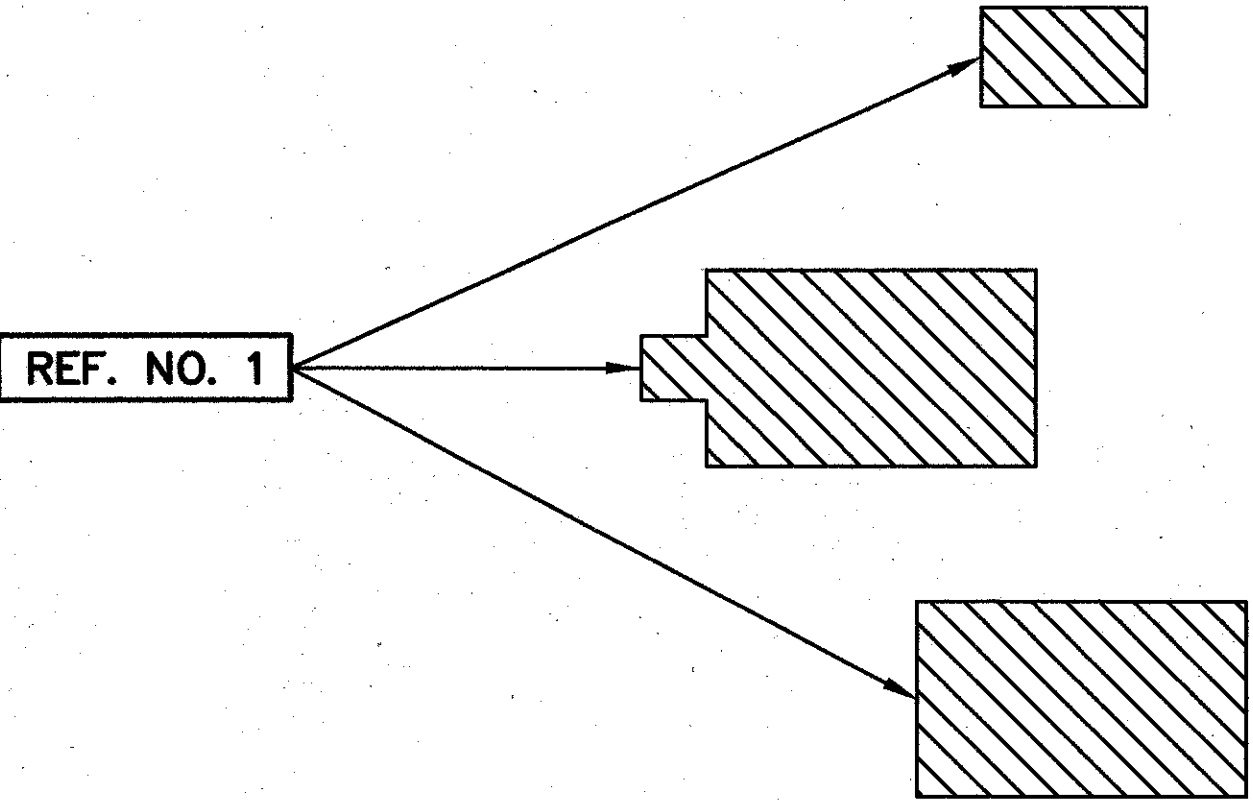

CURRENTLY BUILDINGS ON THIS PROJECT ARE BEING INSPECTED FOR THE PRESENCE OF ASBESTOS. THE STATE WILL HAVE THE ASBESTOS REMOVED BEFORE THE BUILDINGS ARE RELEASED TO THE DEMOLITION CONTRACTOR.

THIS PLAN FOR THE REMOVAL OF CERTAIN BUILDINGS ONLY, (NOT CONSTRUCTION), BUILDINGS IN THIS CONTRACT SHALL BE DEMOLISHED IN THEIR ENTIRETY AND DEBRIS/MATERIALS DISPOSED OF OFF-SITE, AS DIRECTED BY THE PROJECT ENGINEER.

UTILITIES

AMERITECH
150 E. GAY ST.
COLUMBUS, OHIO 43215
(614) 223-6985 (CONDUIT)
(614) 223-8482 (TRUNK)

COAXIAL COMMUNICATIONS
3770 EAST LIVINGSTON AVE.
COLUMBUS, OHIO 43227
(614) 238-1292

COLUMBIA GAS OF OHIO, INC.
939 W. GOODALE BLVD.
COLUMBUS, OHIO 43212
(614) 460-2079

COLUMBIA GAS TRANSMISSION CORP.
301 MAPLE STREET
SUGAR GROVE, OHIO 43155
(614) 746-8366

COLUMBUS SOUTHERN POWER COMPANY
215 N. FRONT STREET
COLUMBUS, OHIO 43215
(614) 464-7666

DIVISION OF WATER-CITY OF COLUMBUS
910 DUBLIN ROAD
COLUMBUS, OHIO 43215
(614) 645-7788

DIVISION OF WATER-CITY OF GAHANNA
1717 ALUM CREEK DRIVE
GAHANNA, OHIO 43020
(614) 471-0805

UTILITY NOTE:
THE CONTRACTOR SHALL NOTIFY UTILITY OWNERS AND SHALL BE RESPONSIBLE FOR DISCONNECTING ALL UTILITIES IN COMPLIANCE WITH LOCAL REQUIREMENTS

SEWERAGE & DRAINAGE-CITY OF COLUMBUS
910 DUBLIN ROAD
COLUMBUS, OHIO 43215
(614) 645-7102

SEWERAGE & DRAINAGE-CITY OF GAHANNA
1717 ALUM CREEK DRIVE
GAHANNA, OHIO 43020
(614) 471-0805

WARNER CABLE COMMUNICATIONS
1266 DUBLIN ROAD
COLUMBUS, OHIO 43215
(614) 481-5263


1	3-3-95	REVISED PARCEL NUMBERS, DESCRIPTION AND DEMO NOTE
REV.	DATE	DESCRIPTION
DATE OF COMPLETION		DECEMBER 2, 1994

GENERAL SUMMARY OF DEMOLITION PLAN

FRA-270-32.46

25

PLOT SCALE 1" = 20'
C:\DRAWING\060222\060222.DWG
MARCH-03-1995

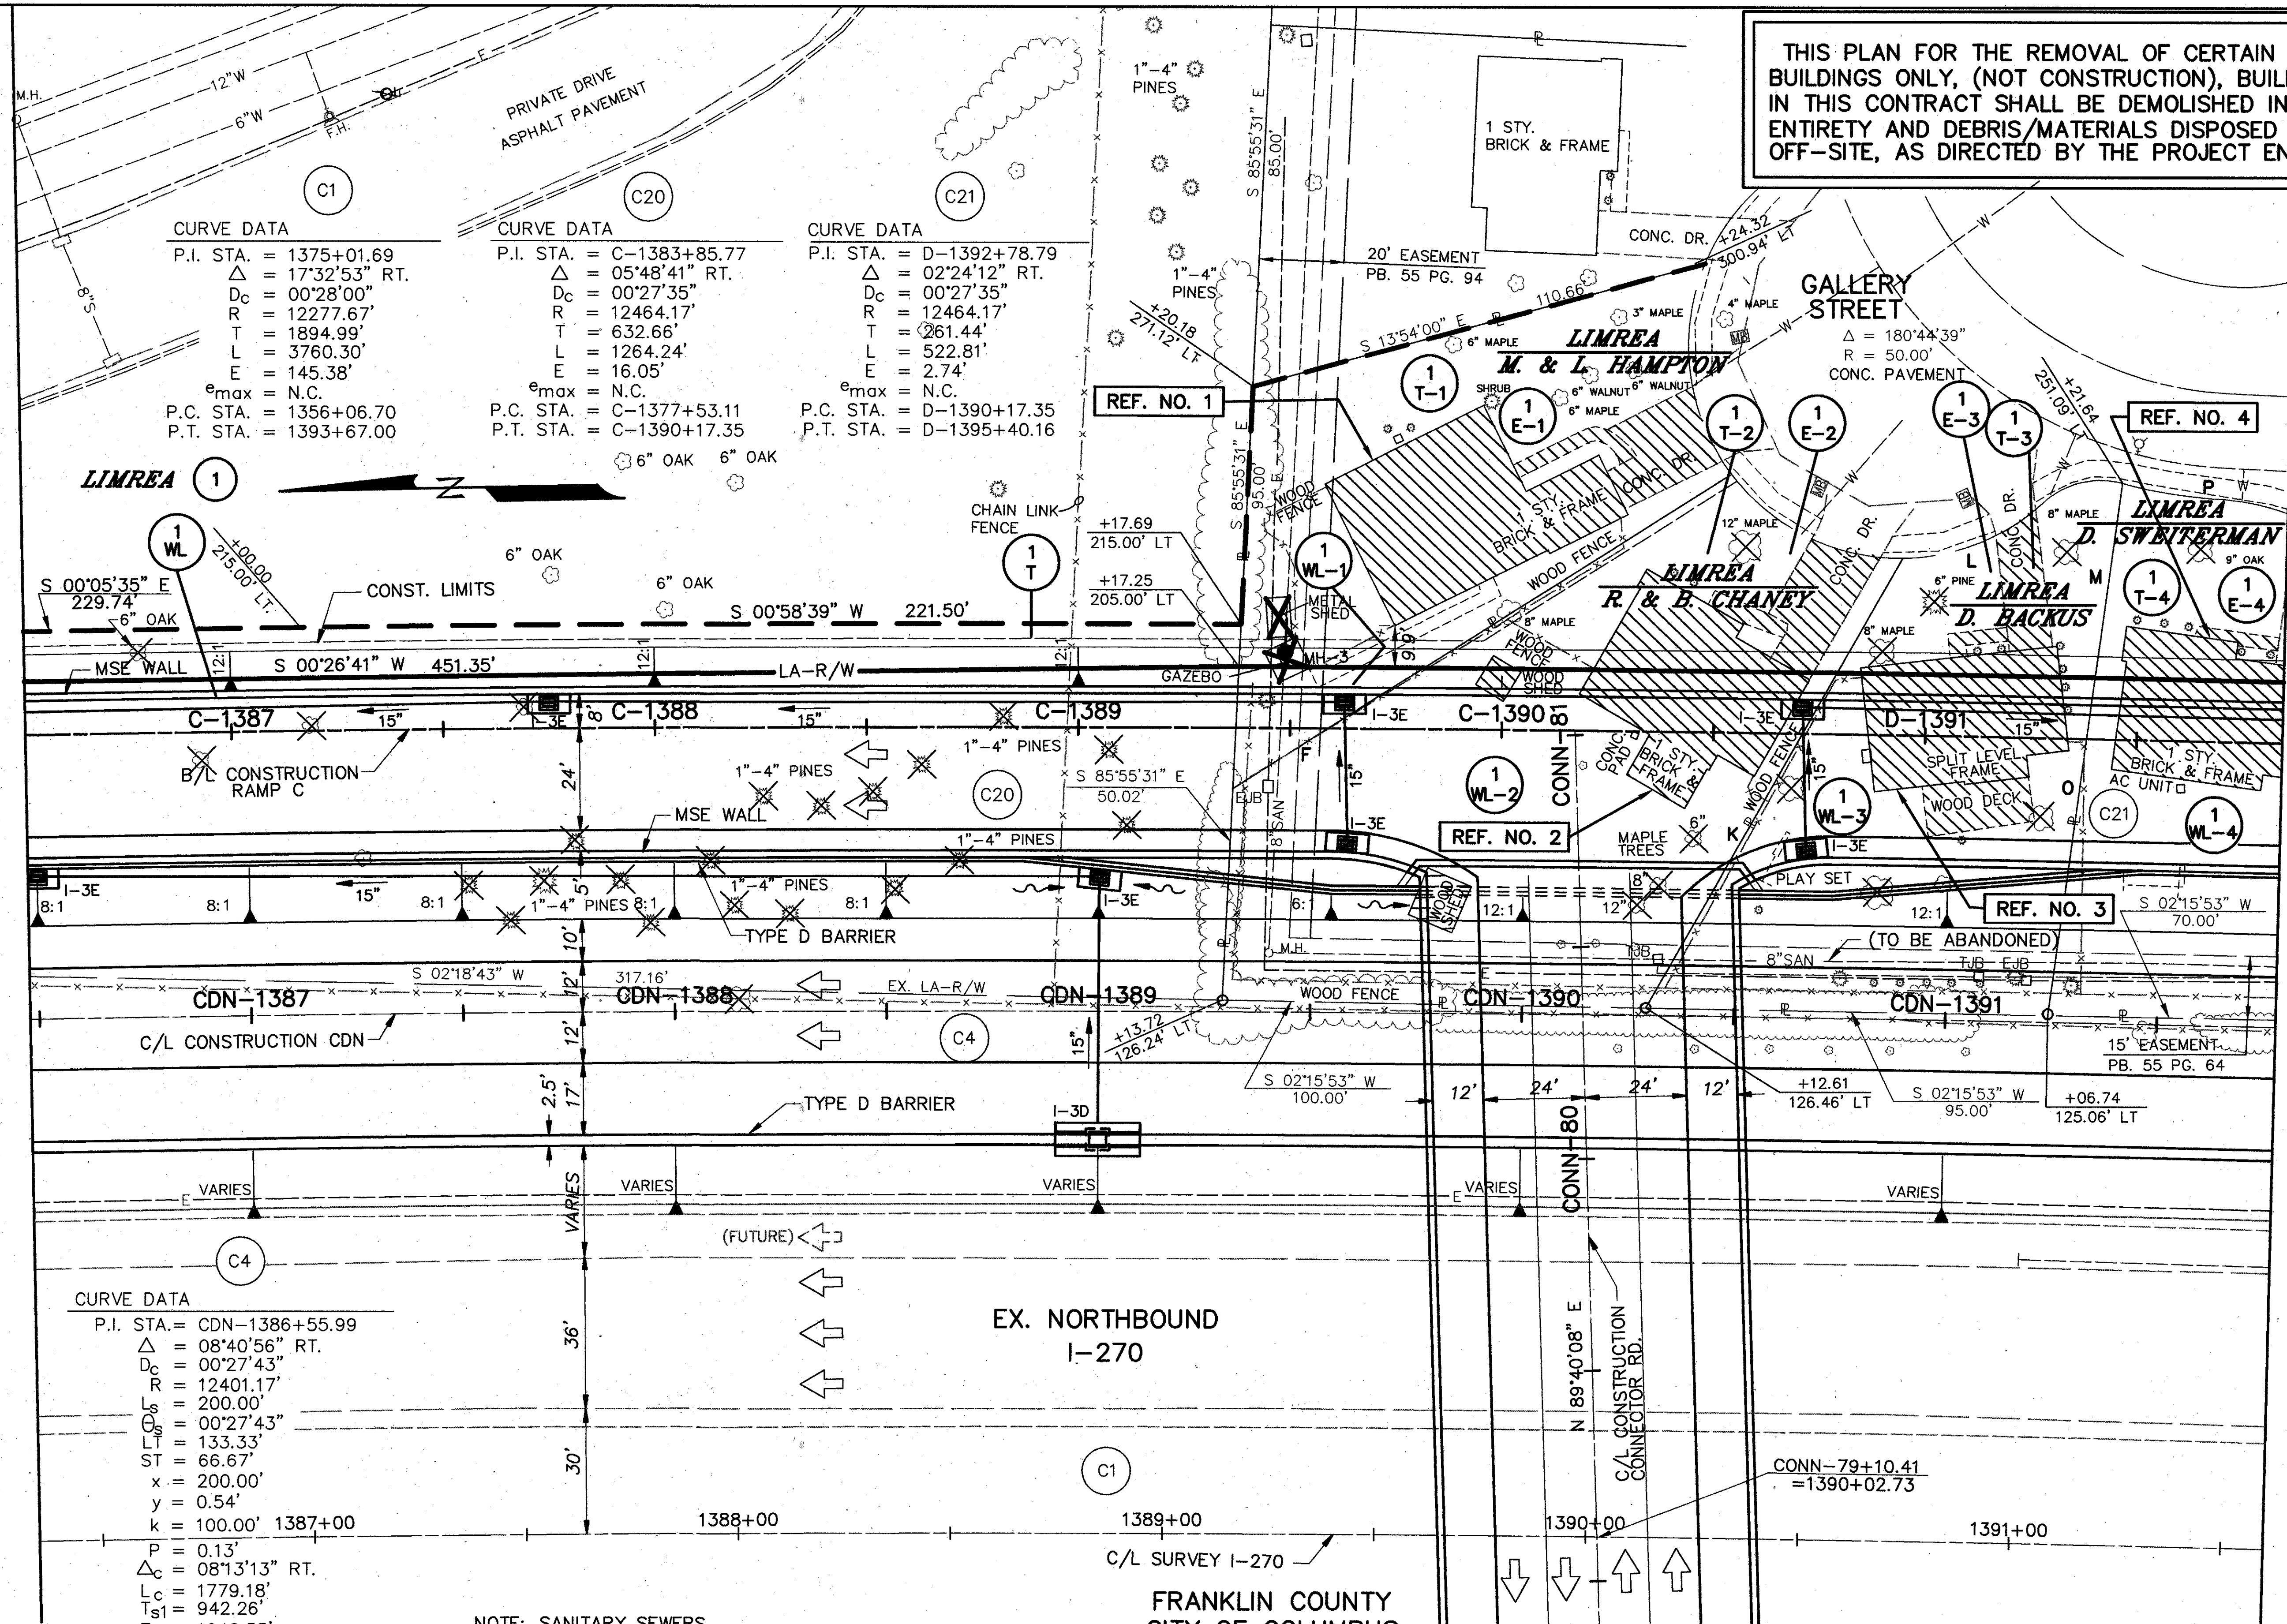

MATCH LINE STA. 1391+60 SEE SHEET 4

1	3-3-95	REVISED DEMO NOTE
REV.	DATE	DESCRIPTION
DATE OF COMPLETION		DECEMBER 2, 1994



FEDERAL PROJECT NO. NH-270-5(0)



STATE JOB NO. 06022(0)

DEMOLITION PLAN STA. 1386+35 TO STA. 1391+60 (LT)

FRA-270-32.46

3

5

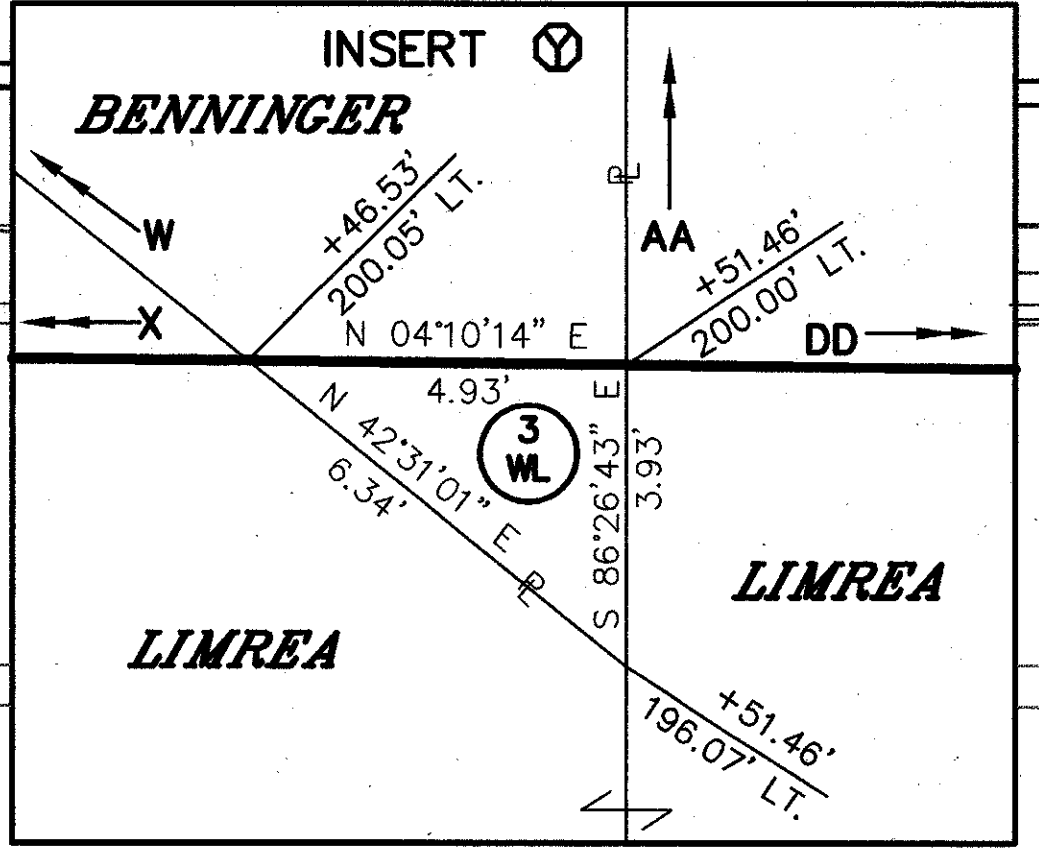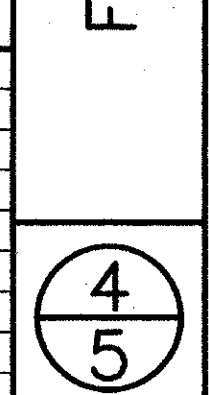


1	3-3-95	REVISED DEMO NOTE
REV.	DATE	DESCRIPTION
DATE	OF COMPLETION	DECEMBER 2, 1994

320

PLOT SCALE 1" = 20'
C:\DRAWING\060220\DEMPLAN\060220.DWG
MARCH-03-1995

MATCH LINE STA. C 1397+00 SEE SHEET 4

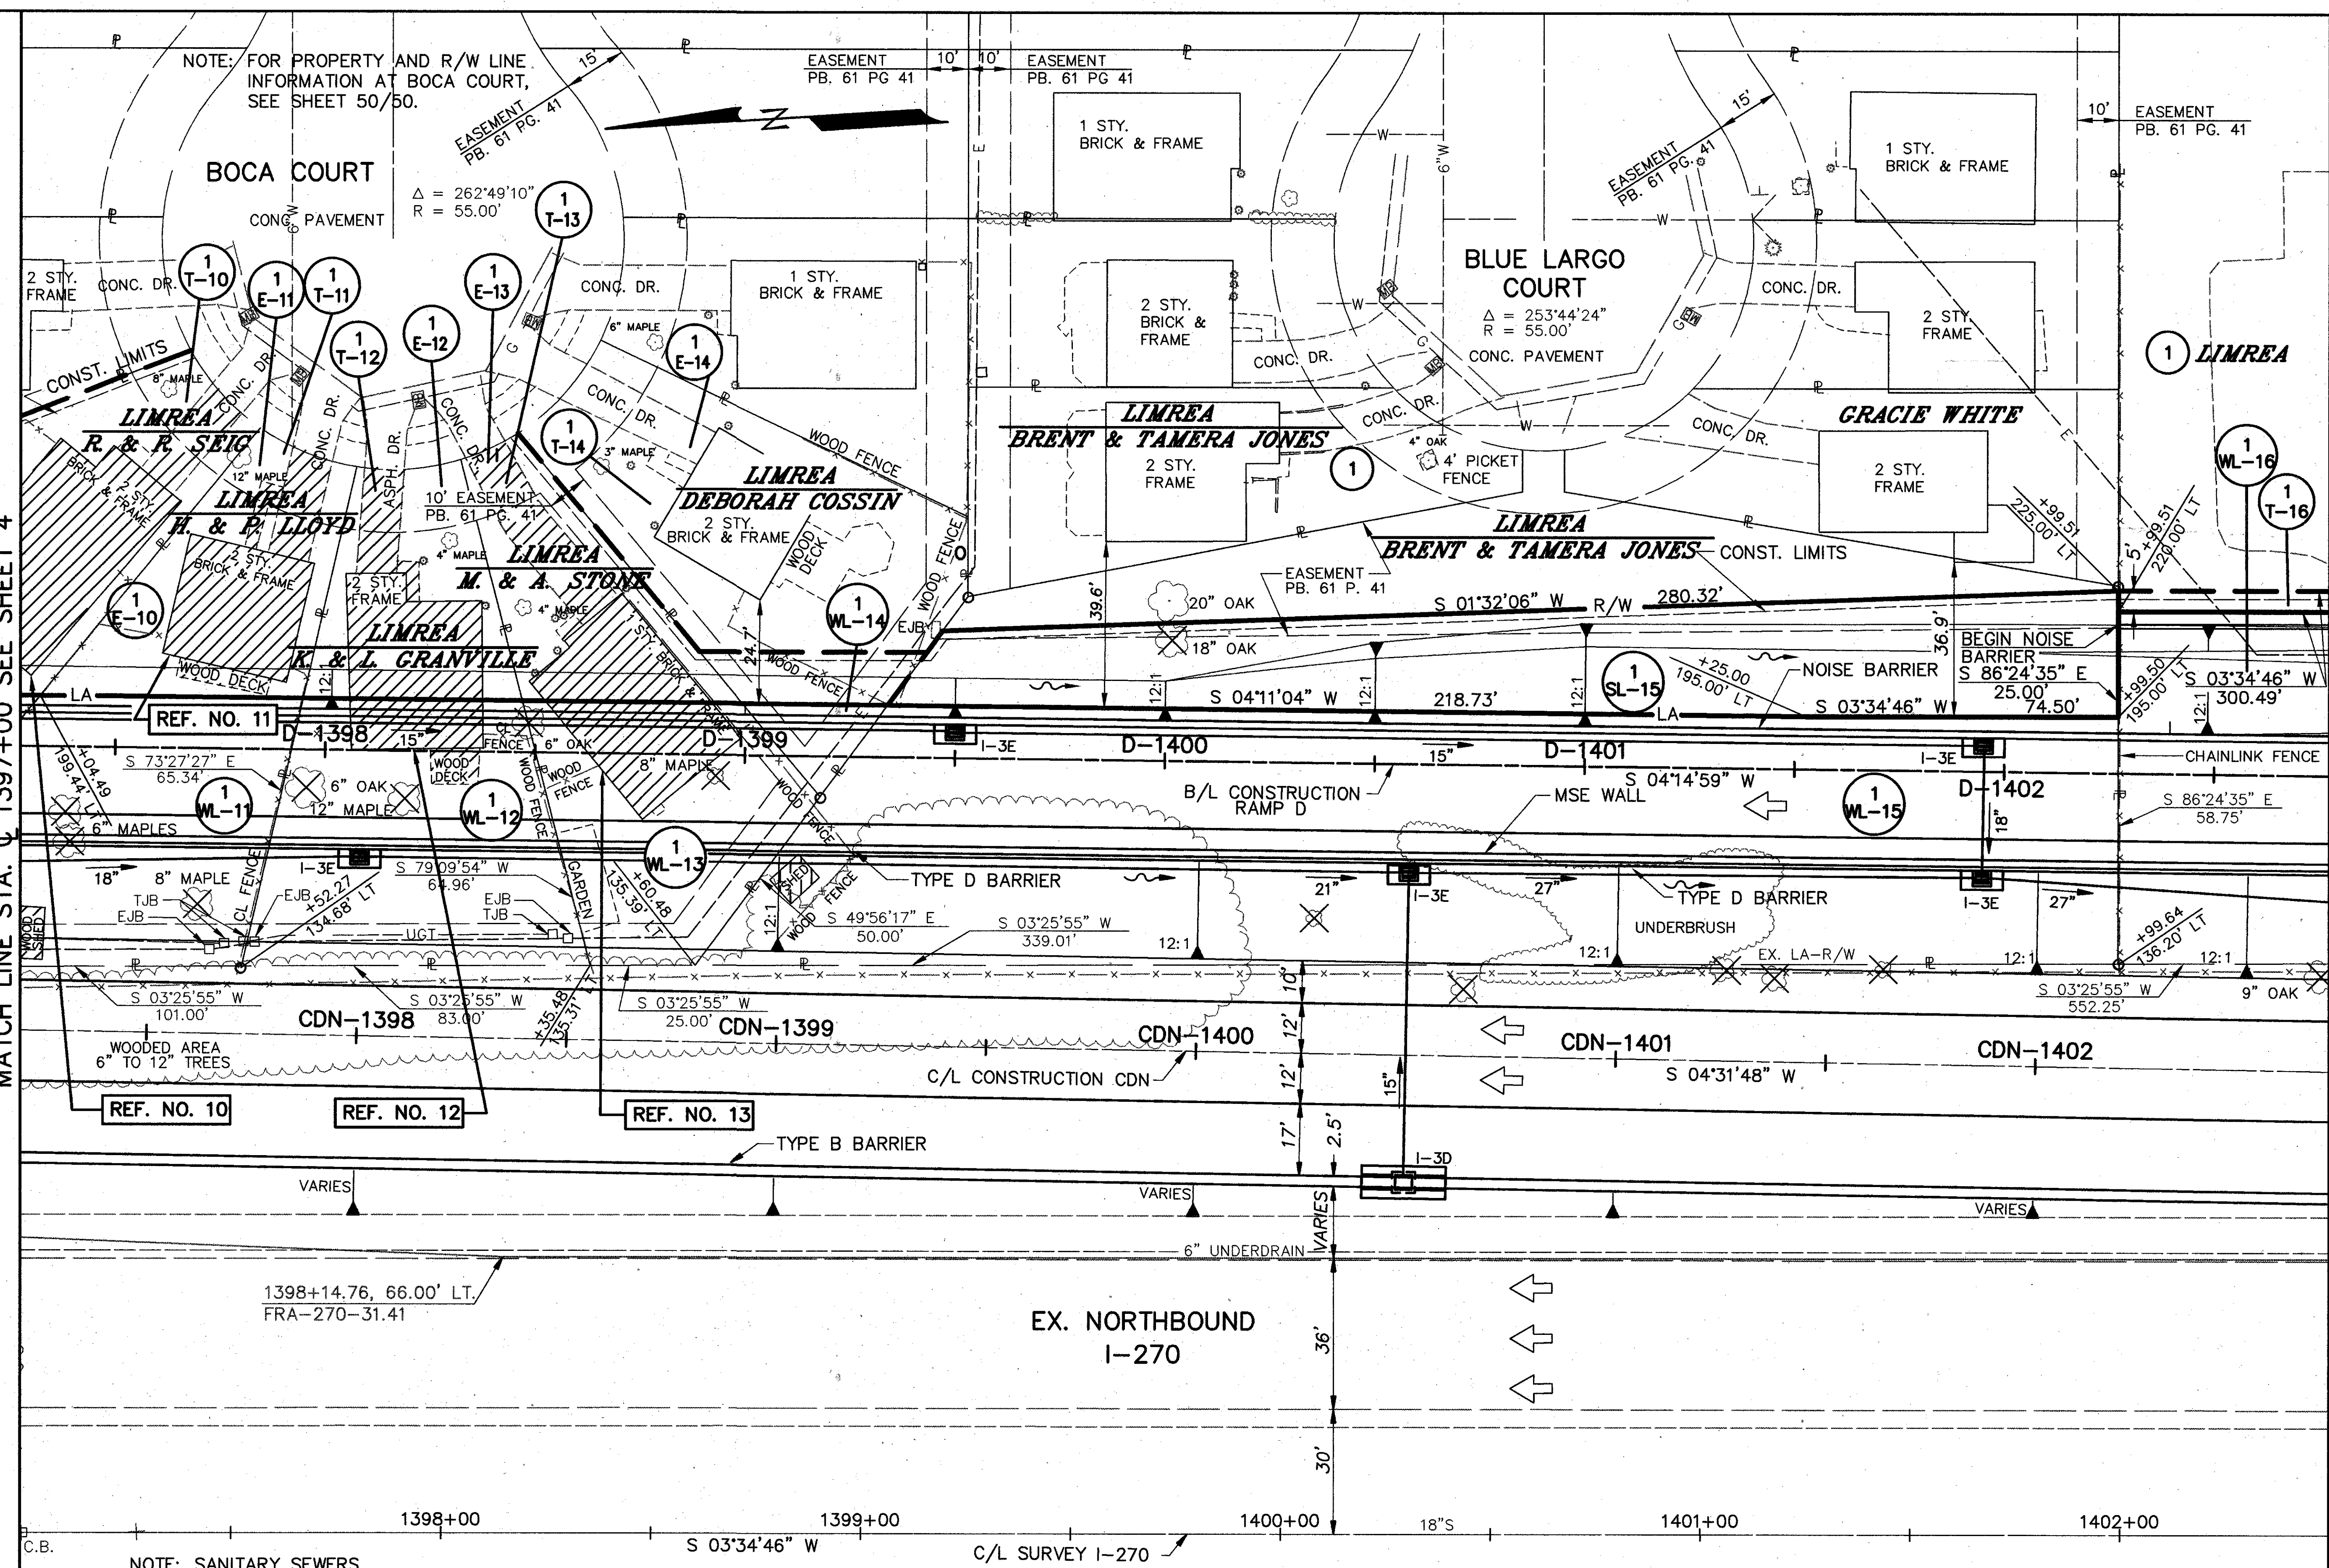

NOTE: SANITARY SEWERS
PRIOR TO SERVICE LINES BEING ABANDONED AND PLUGGED
WITH A CONCRETE STOPPER CONTACT THE CITY OF
COLUMBUS DIVISION OF SEWERAGE AND DRAINAGE
PERMIT OFFICE AT 645-7490



NOTE: STATIONS AND OFFSETS SHOWN ON
THESE PLANS ARE CALCULATED
FROM THE EXISTING C/L OF I-270.

○ IRON PIN FOUND

FRANKLIN COUNTY
CITY OF COLUMBUS
MIFFLIN TOWNSHIP
N.E. 1/4, SEC.1
T-1N R-17W
UNITED STATES MILITARY LANDS

THIS PLAN FOR THE REMOVAL OF CERTAIN
BUILDINGS ONLY, (NOT CONSTRUCTION), BUILDINGS
IN THIS CONTRACT SHALL BE DEMOLISHED IN THEIR
ENTIRETY AND DEBRIS/MATERIALS DISPOSED OF
OFF-SITE, AS DIRECTED BY THE PROJECT ENGINEER.

1	3-3-95	REVISED DEMO NOTE
REV. DATE		DESCRIPTION
DATE OF COMPLETION		DECEMBER 2, 1994

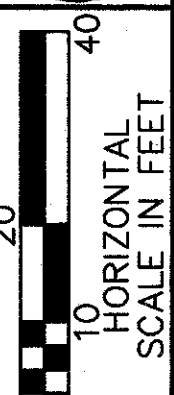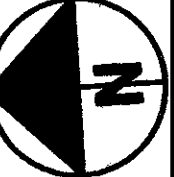

DEMOLITION PLAN

STA. 1397+00 TO STA. 1402+50 (LT)

FRA-270-27.83

STATE JOB NO. 06022(0)

FEDERAL PROJECT NO. NH-270-5(0)

51