


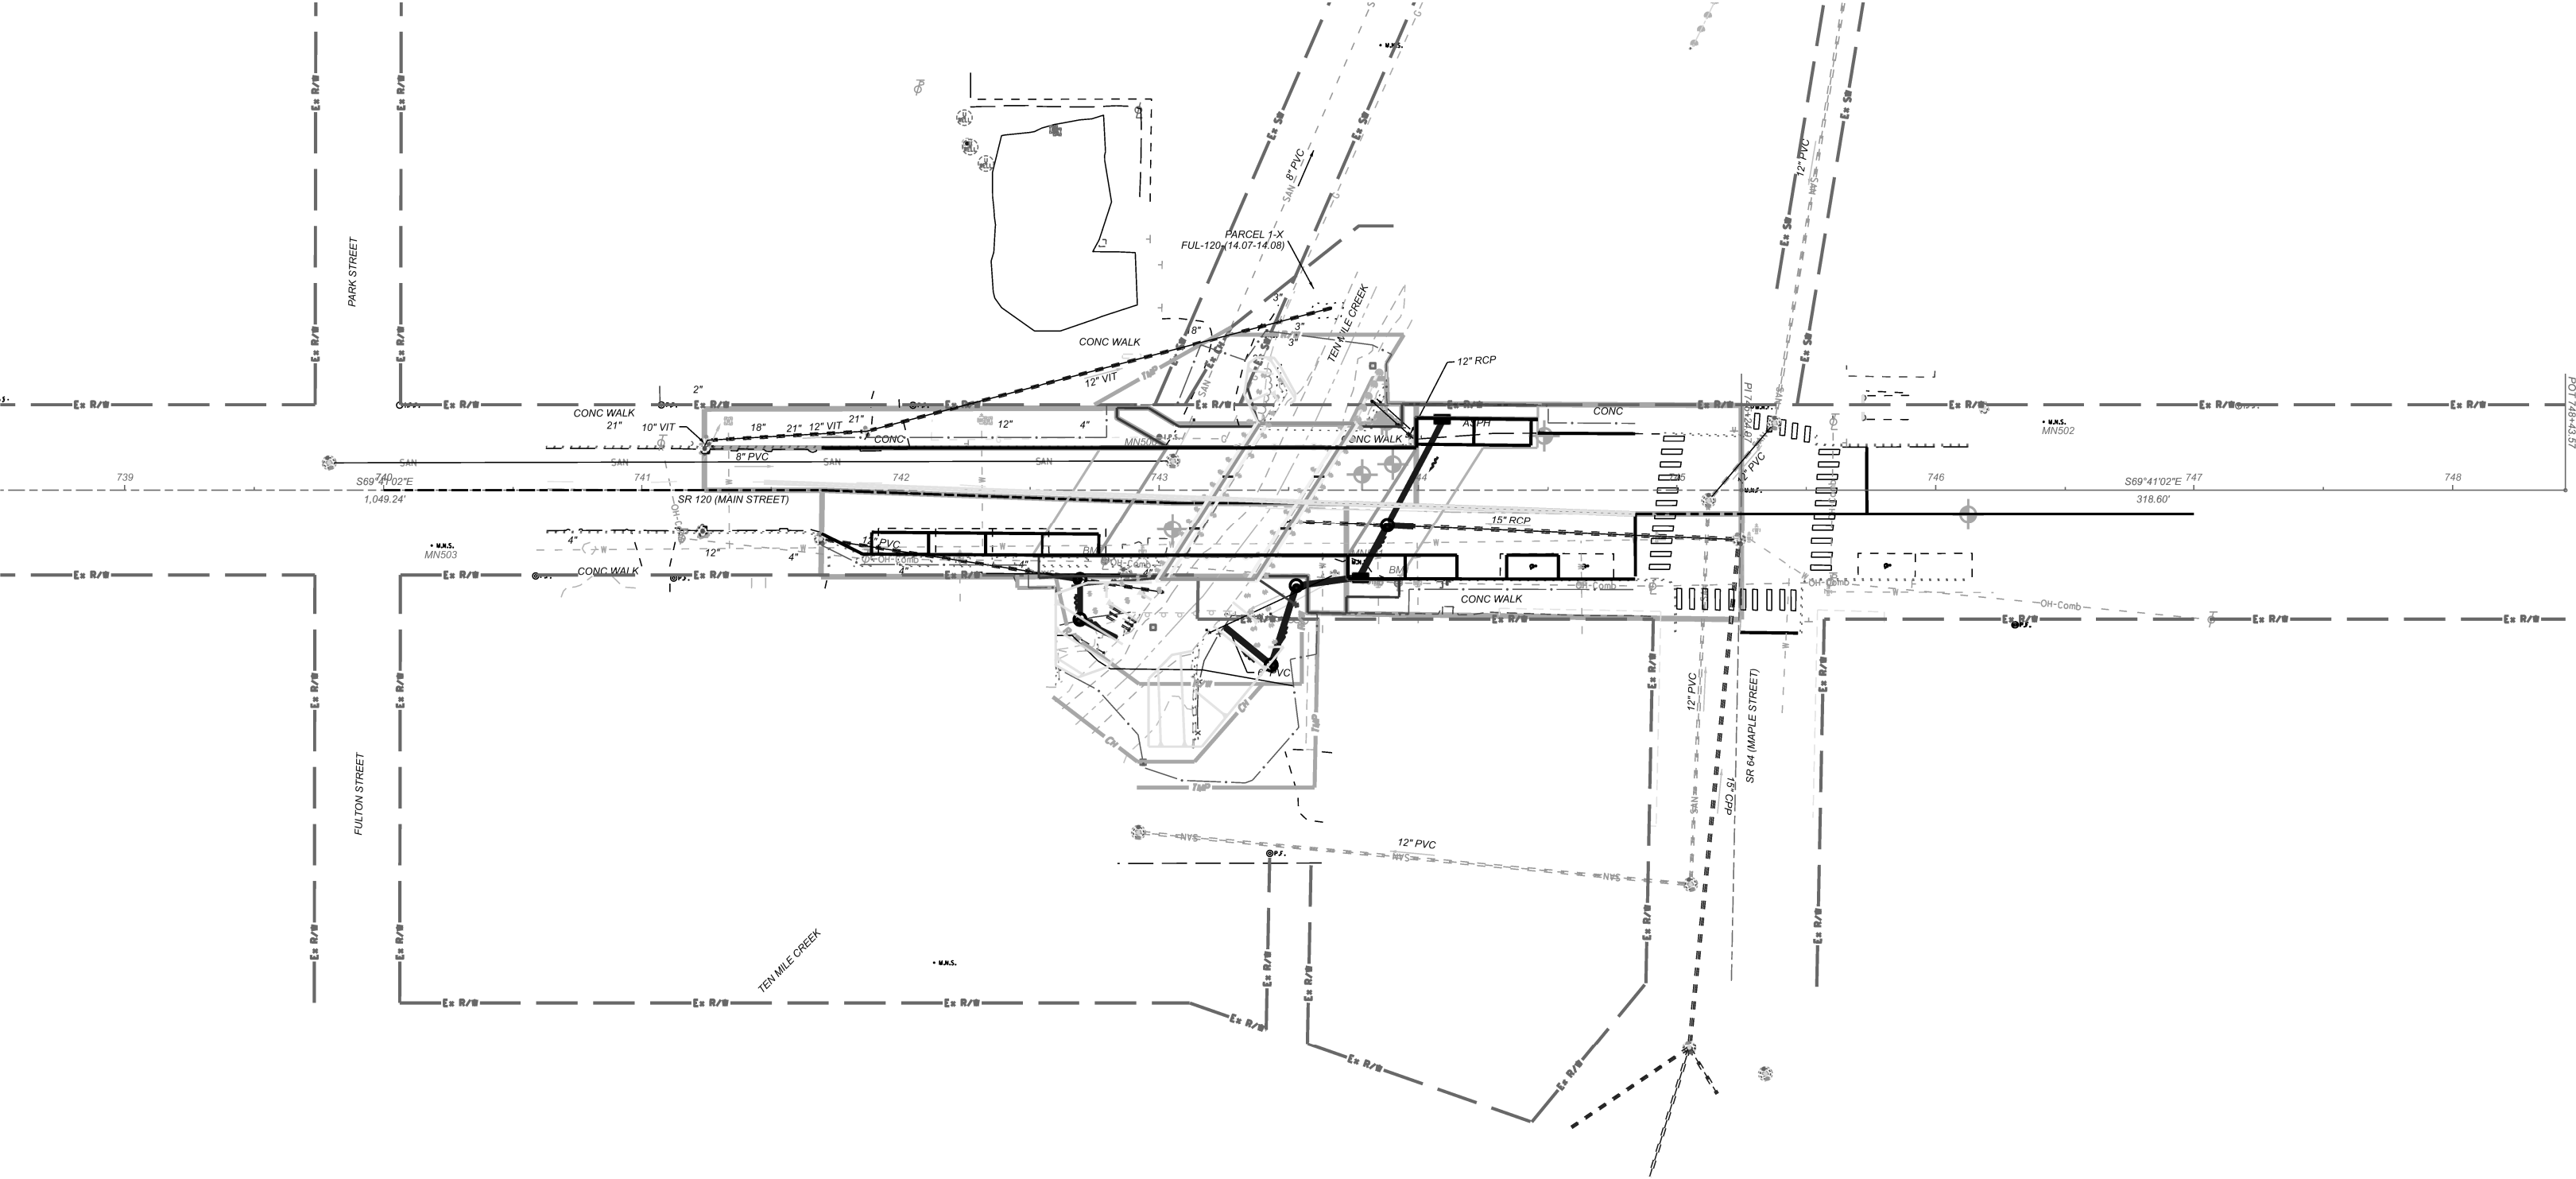

POT 748+43.57