

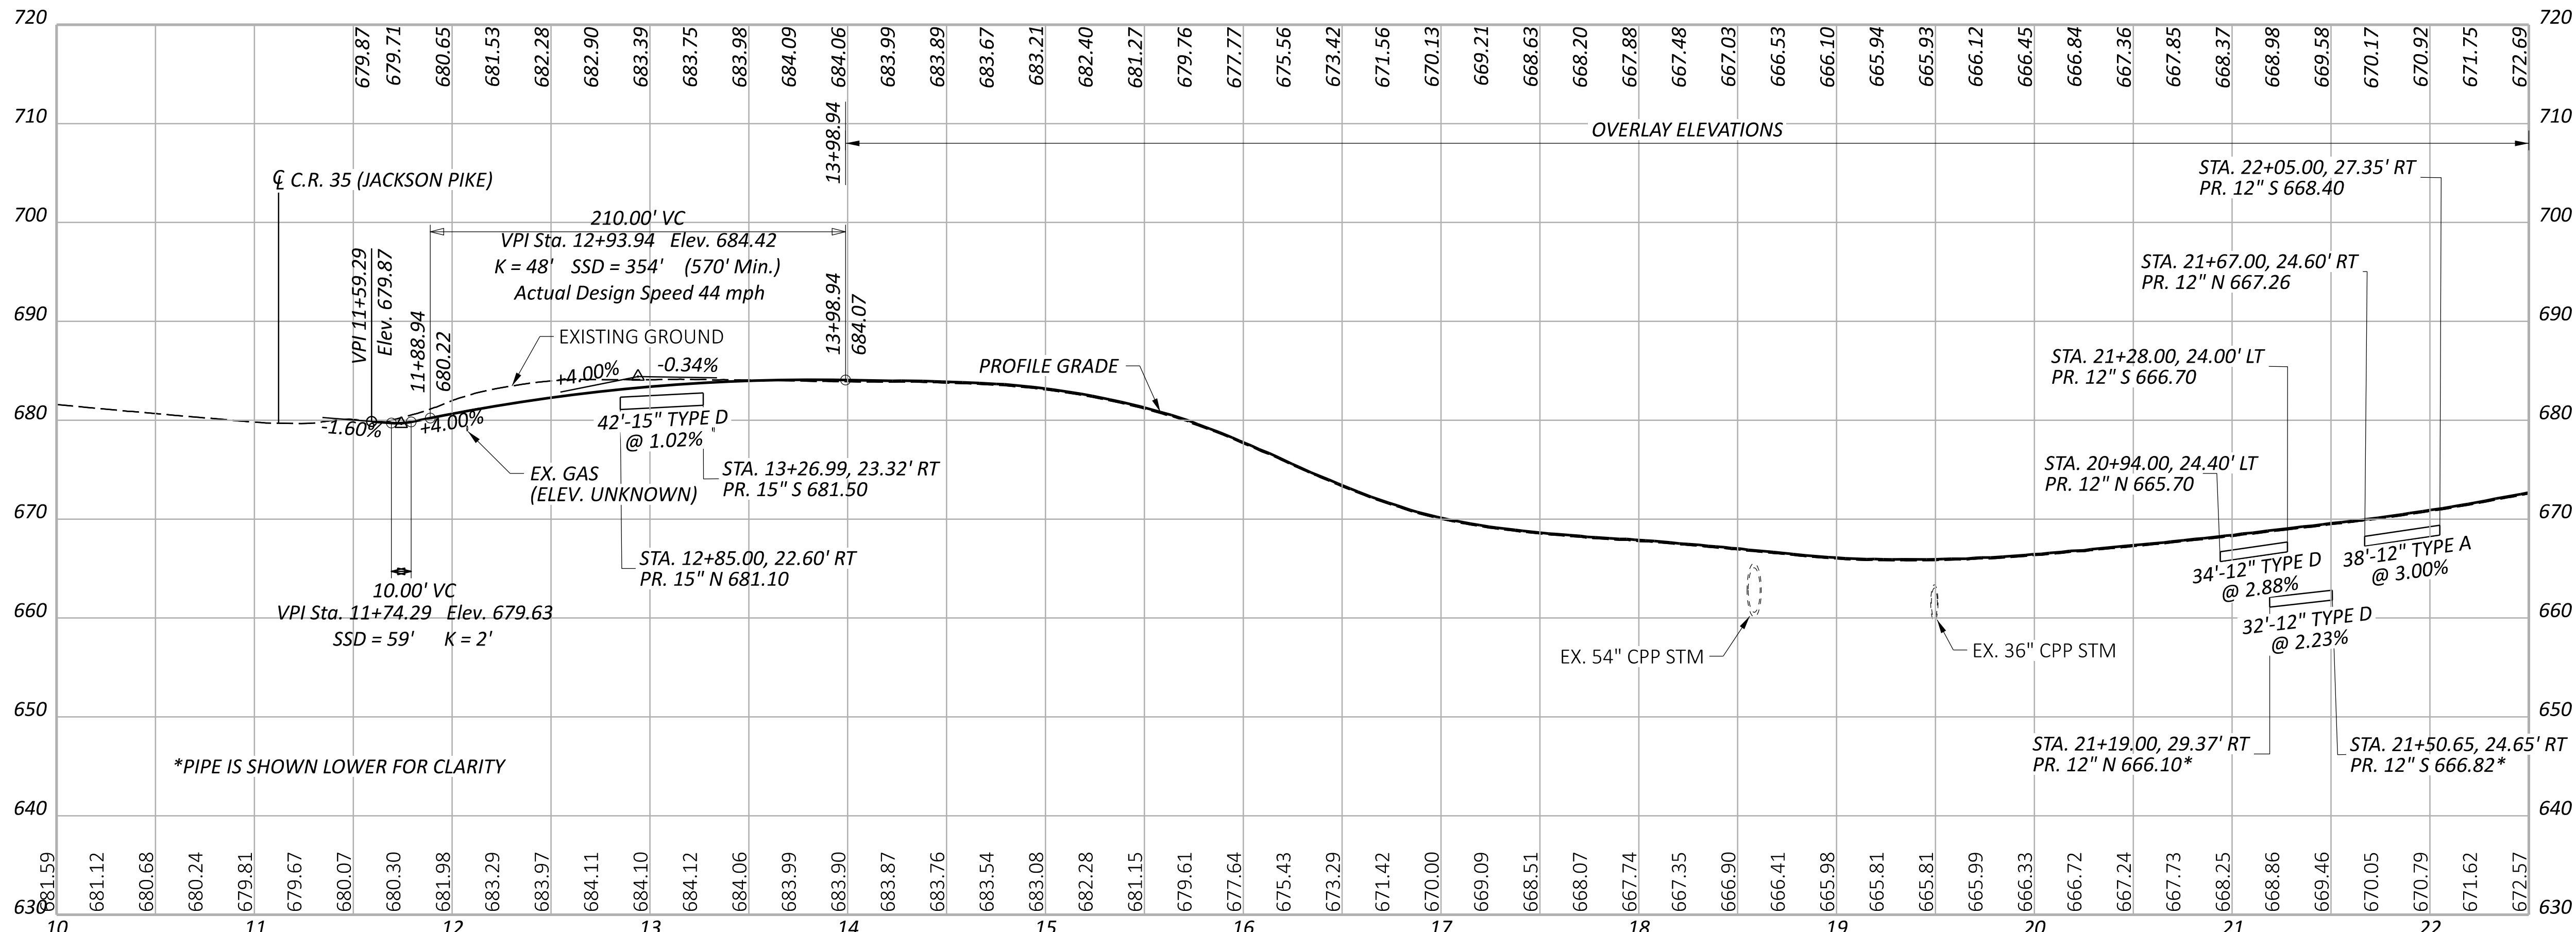
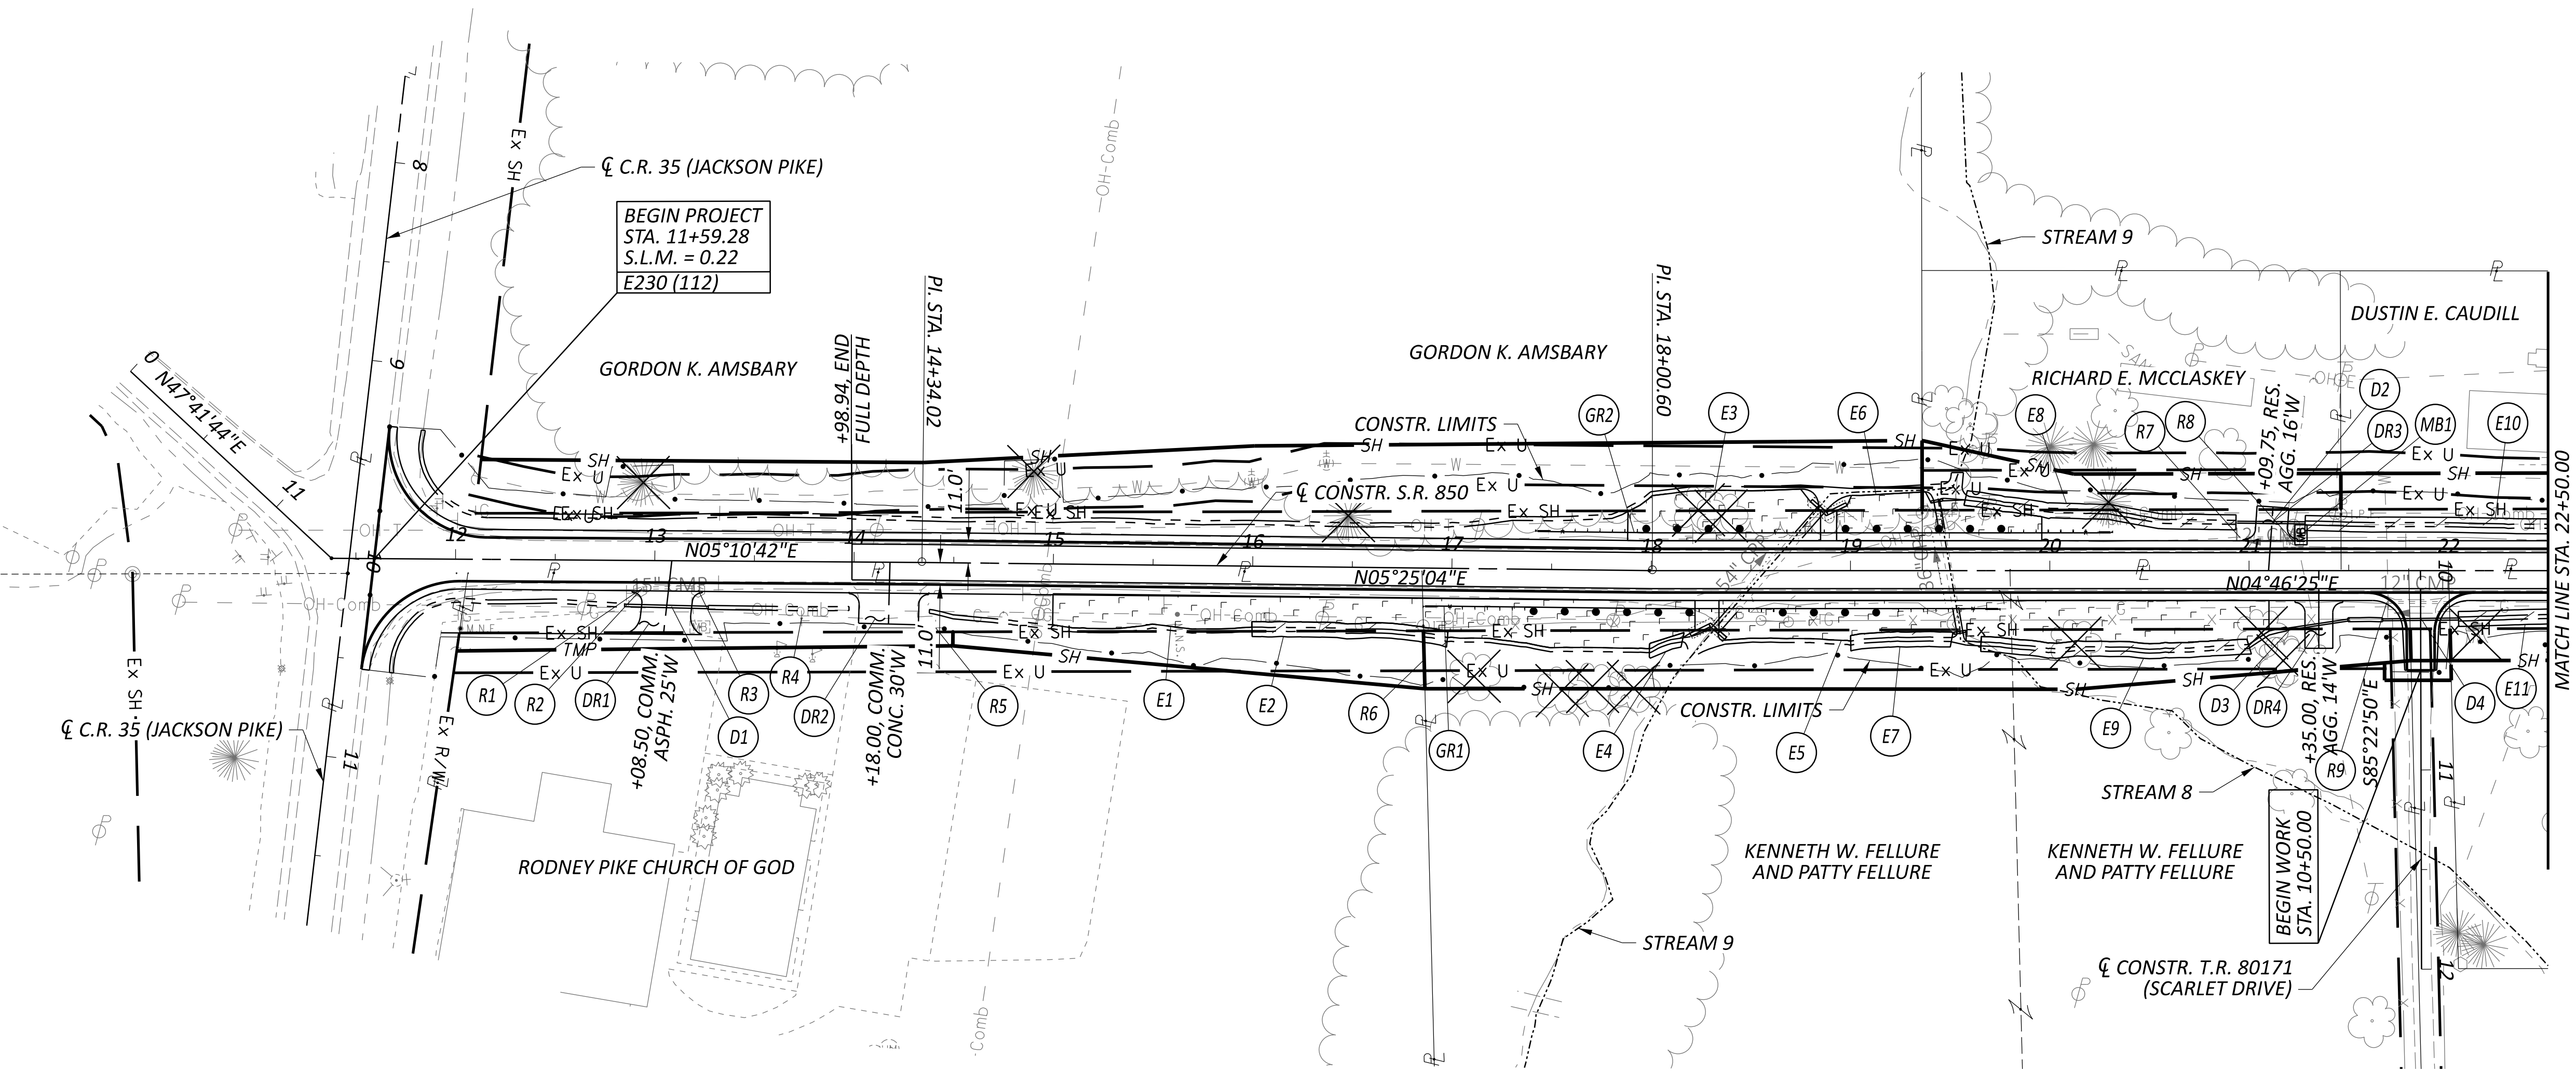




| CROSS REFERENCES |                      |
|------------------|----------------------|
| SHEET            | DESCRIPTION          |
| P.77             | SIDE ROAD PROFILES   |
| P.201 - P.206    | INTERSECTION DETAILS |
| P.212 - P.224    | DRIVE PROFILES       |
| P.227 - P.248    | CULVERT DETAILS      |

PLAN AND PROFILE - S.R. 850  
STA. 10+00.00 TO STA. 22+50.00


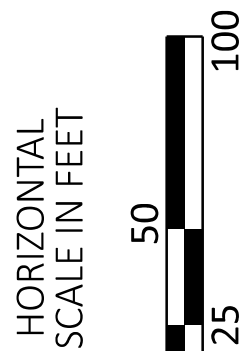


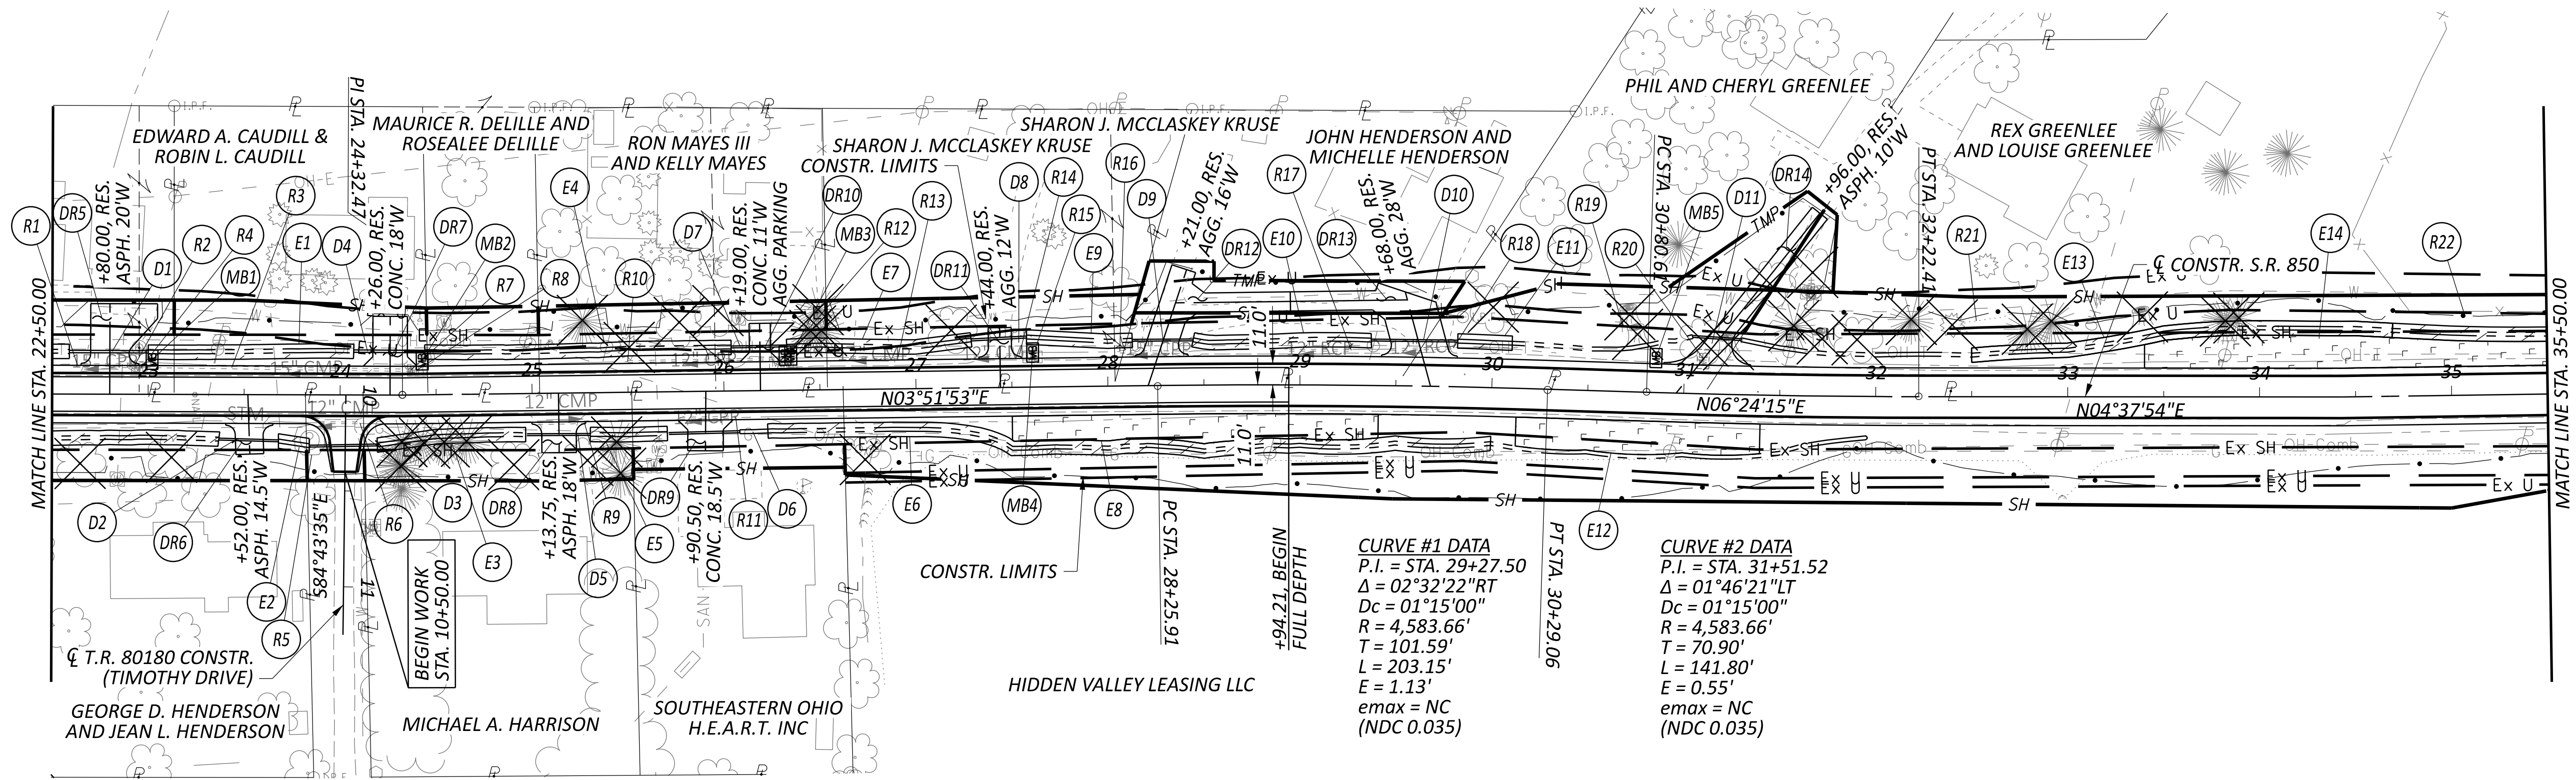


| CROSS REFERENCES |                      |
|------------------|----------------------|
| SHEET            | DESCRIPTION          |
| P.77             | SIDE ROAD PROFILES   |
| P.201 - P.206    | INTERSECTION DETAILS |
| P.212 - P.224    | DRIVE PROFILES       |
| P.227 - P.248    | CULVERT DETAILS      |

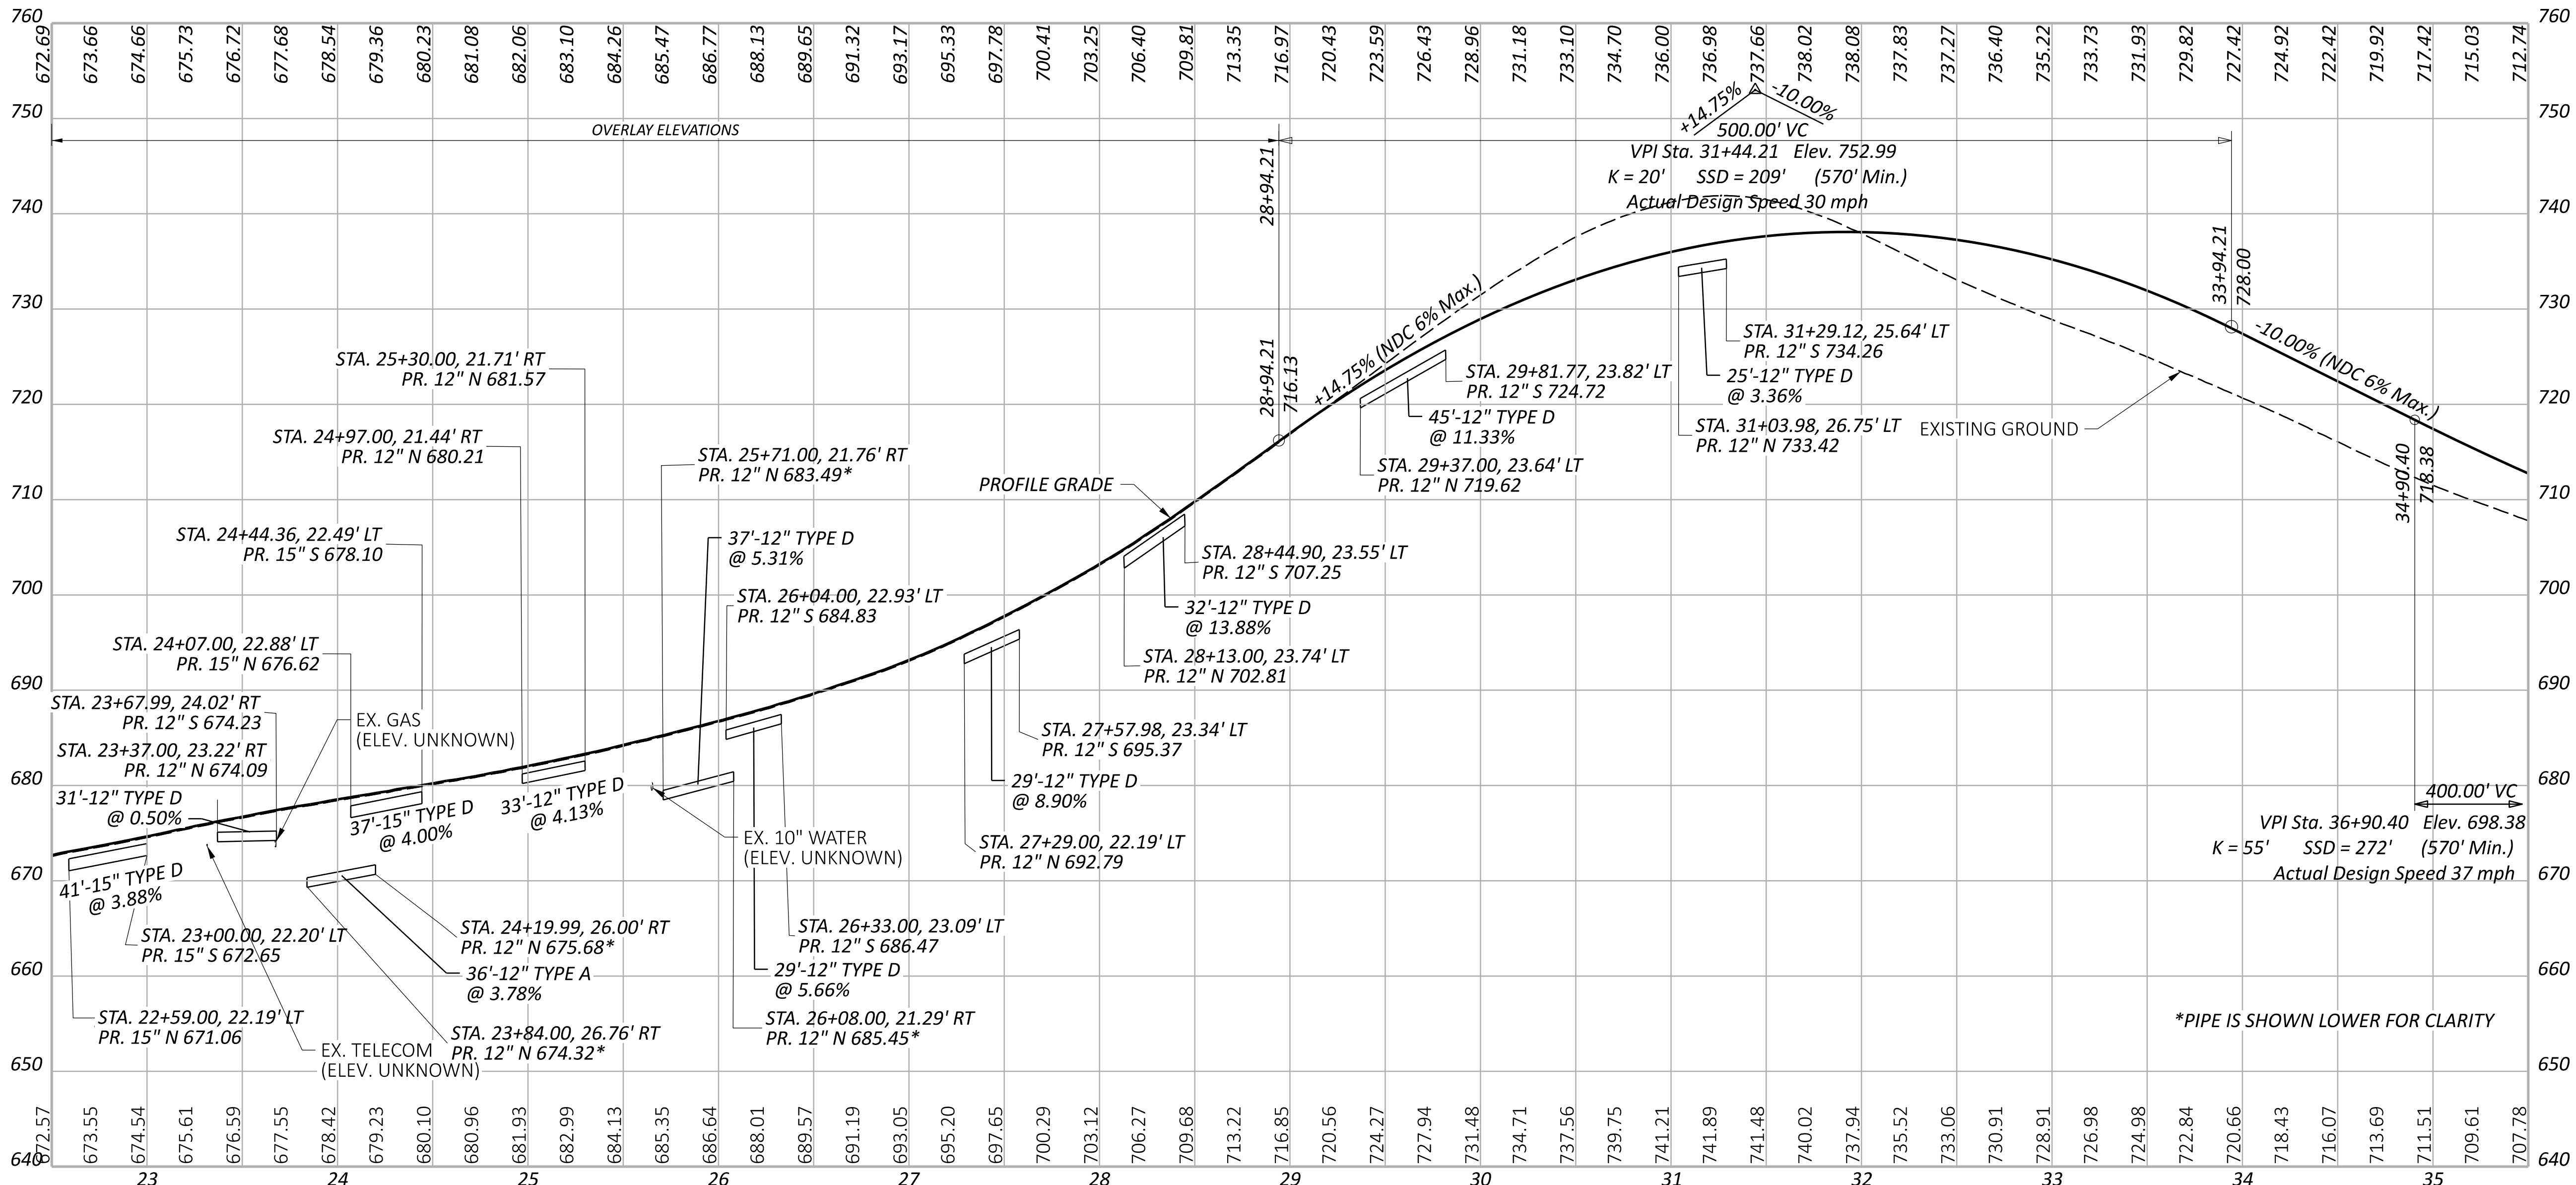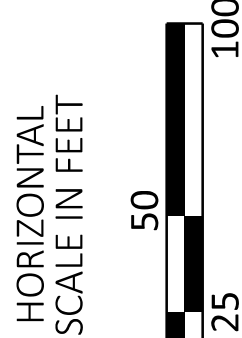

PLAN AND PROFILE - S.R. 850  
STA. 22+50.00 TO STA. 35+50.00

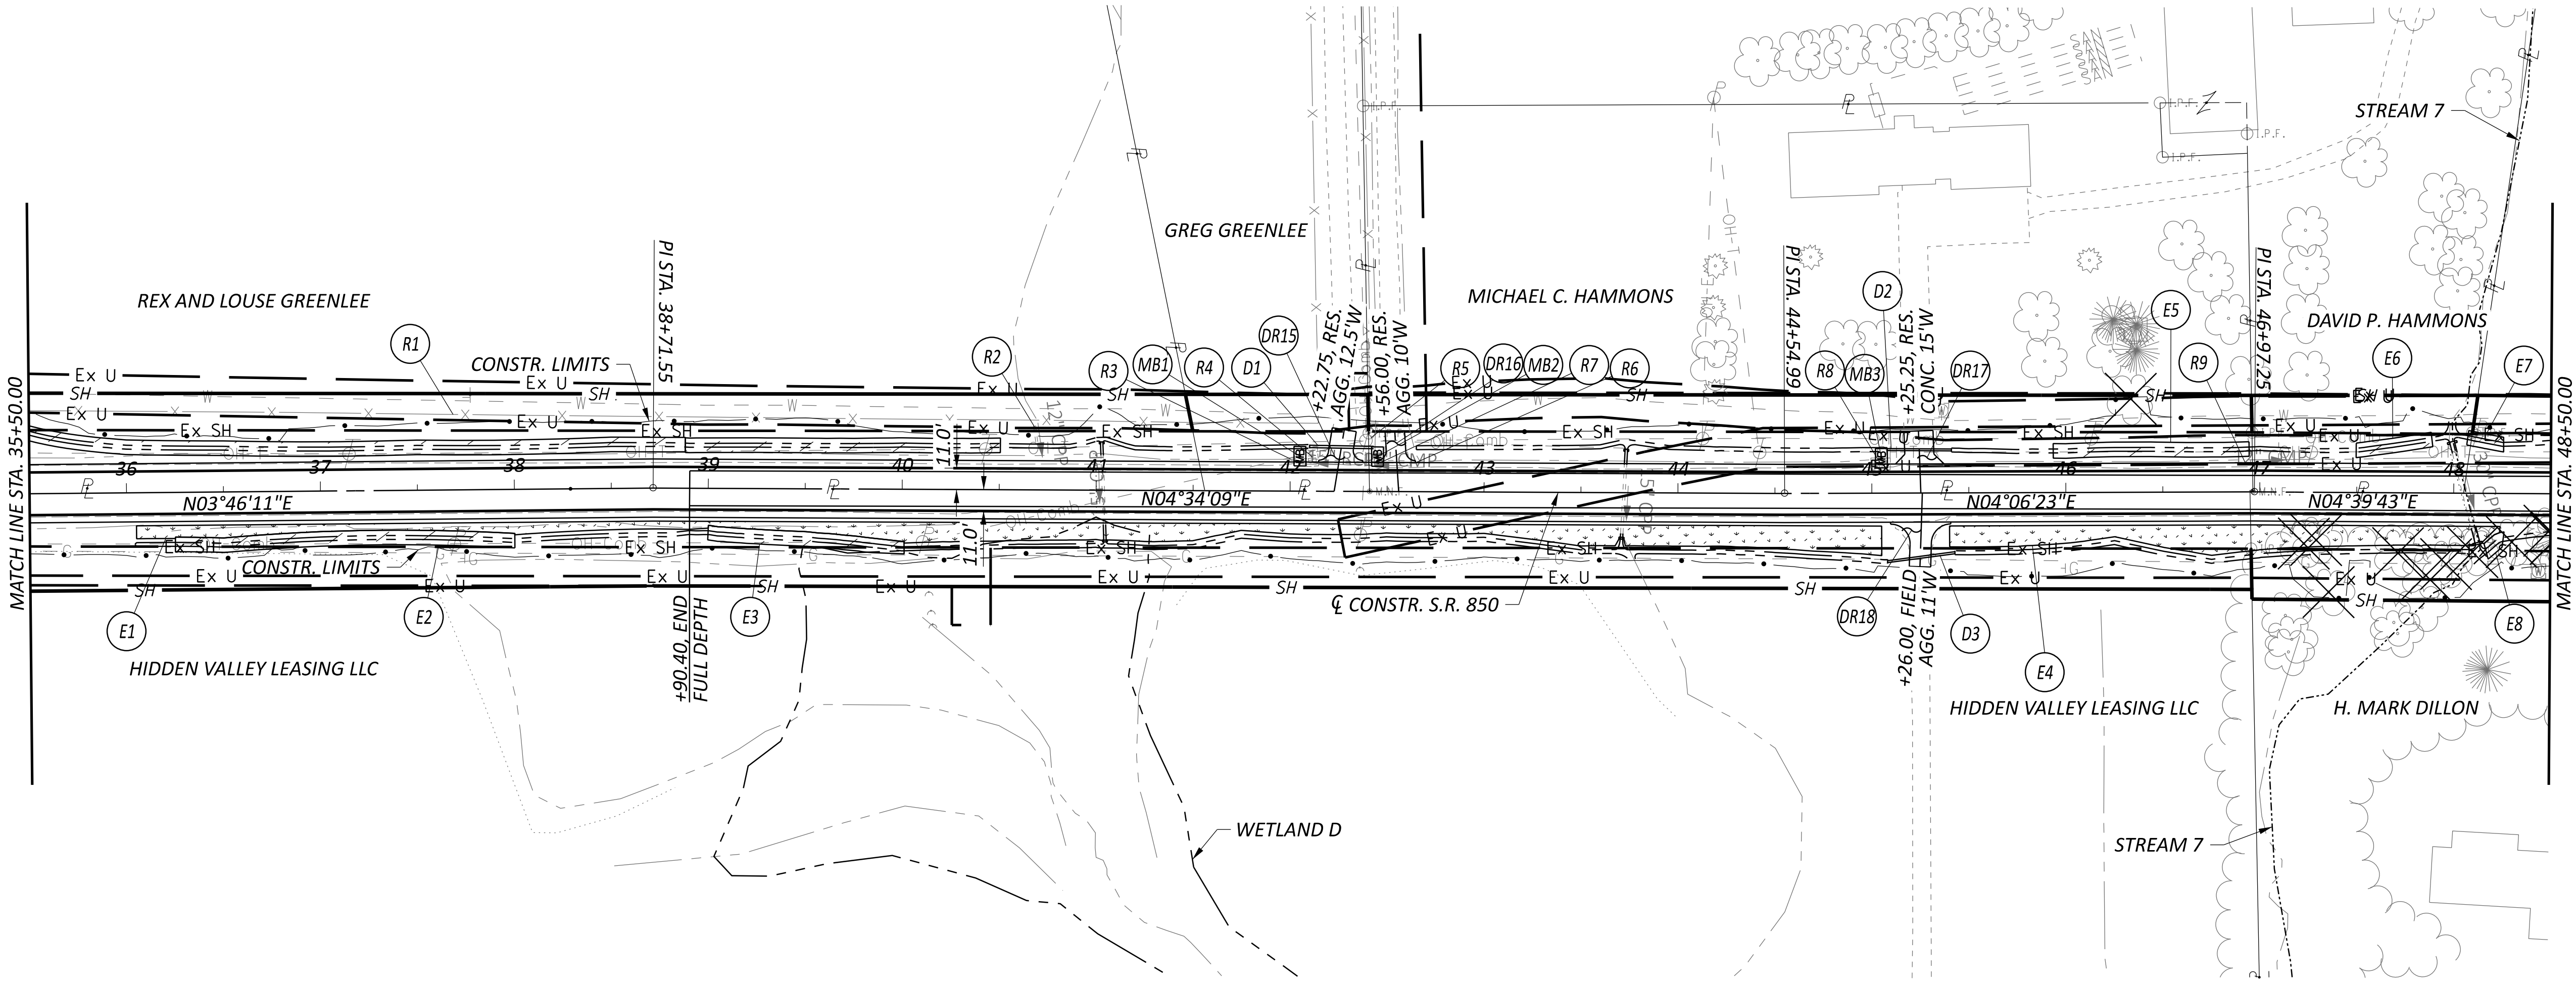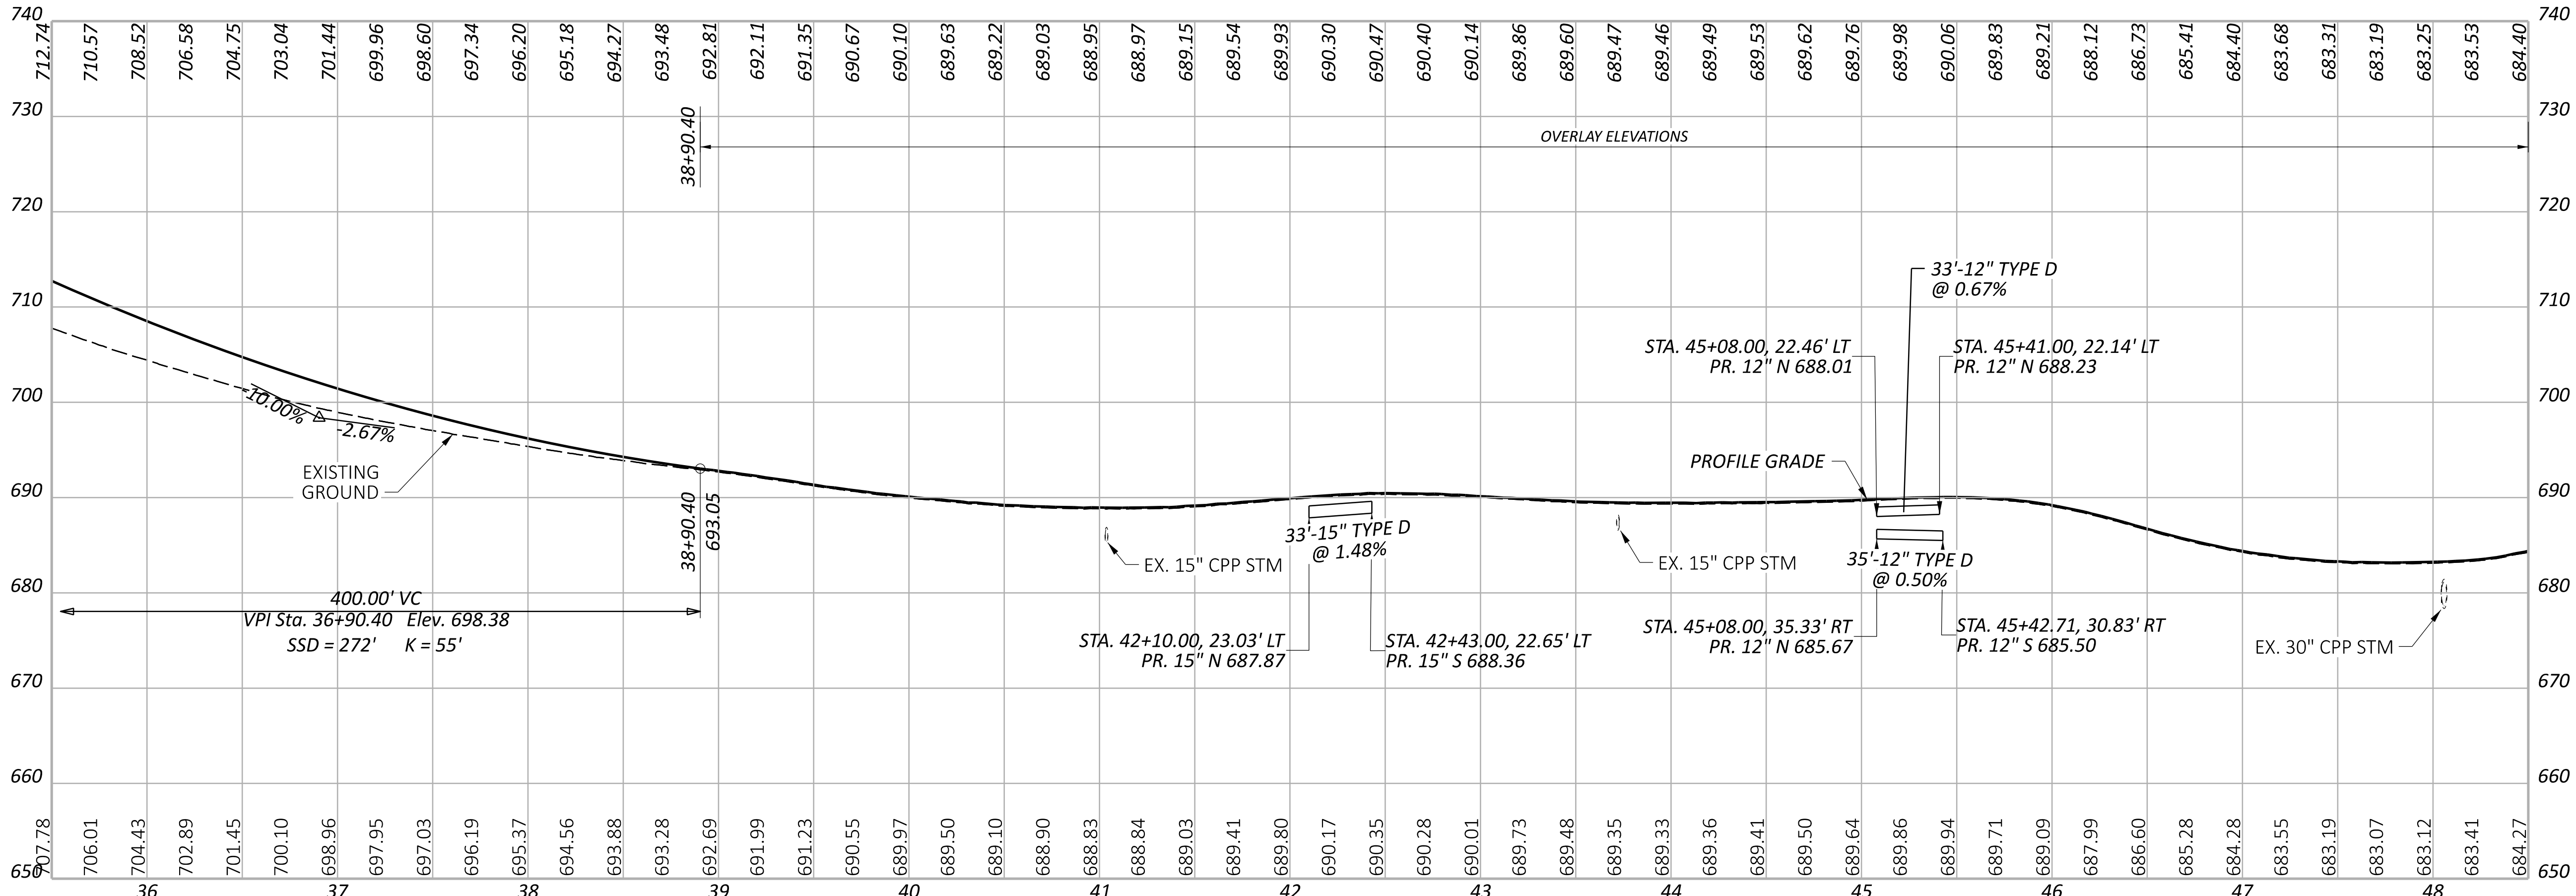

| CROSS REFERENCES |                      |
|------------------|----------------------|
| SHEET            | DESCRIPTION          |
| P.77             | SIDE ROAD PROFILES   |
| P.201 - P.206    | INTERSECTION DETAILS |
| P.212 - P.224    | DRIVE PROFILES       |
| P.227 - P.248    | CULVERT DETAILS      |

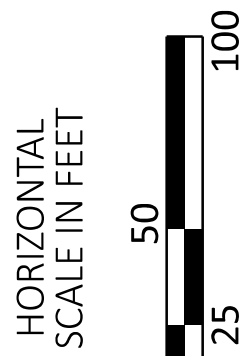

PLAN AND PROFILE - S.R. 850  
STA. 35+50.00 TO STA. 48+50.00

DESIGN AGENCY  
**KORDA**

KORDA / NEMETH  
ENGINEERING, INC  
1650 Watermark Drive,  
Suite 200,  
Columbus, OH 43215

DESIGNER  
ATD


REVIEWER  
CLP 12/10/25

PROJECT ID  
117244

SHEET TOTAL  
P.66 275

MODEL: 117244\_GP004 PAPERSIZE: 34x22 (in.) DATE: 12/12/2025 TIME: 10:27:05 AM USER: llores  
H:\Projects\2022\2022-0438 00 117244 GAL-850-0.21\117244\402-Engineering Korda\Roadway\Sheets\117244 GP004.dgn


MODEL: 117244 GP004 PAPERSIZE: 34x22 (in.) DATE: 12/12/2025 TIME: 10:27:05 AM USER: lJones

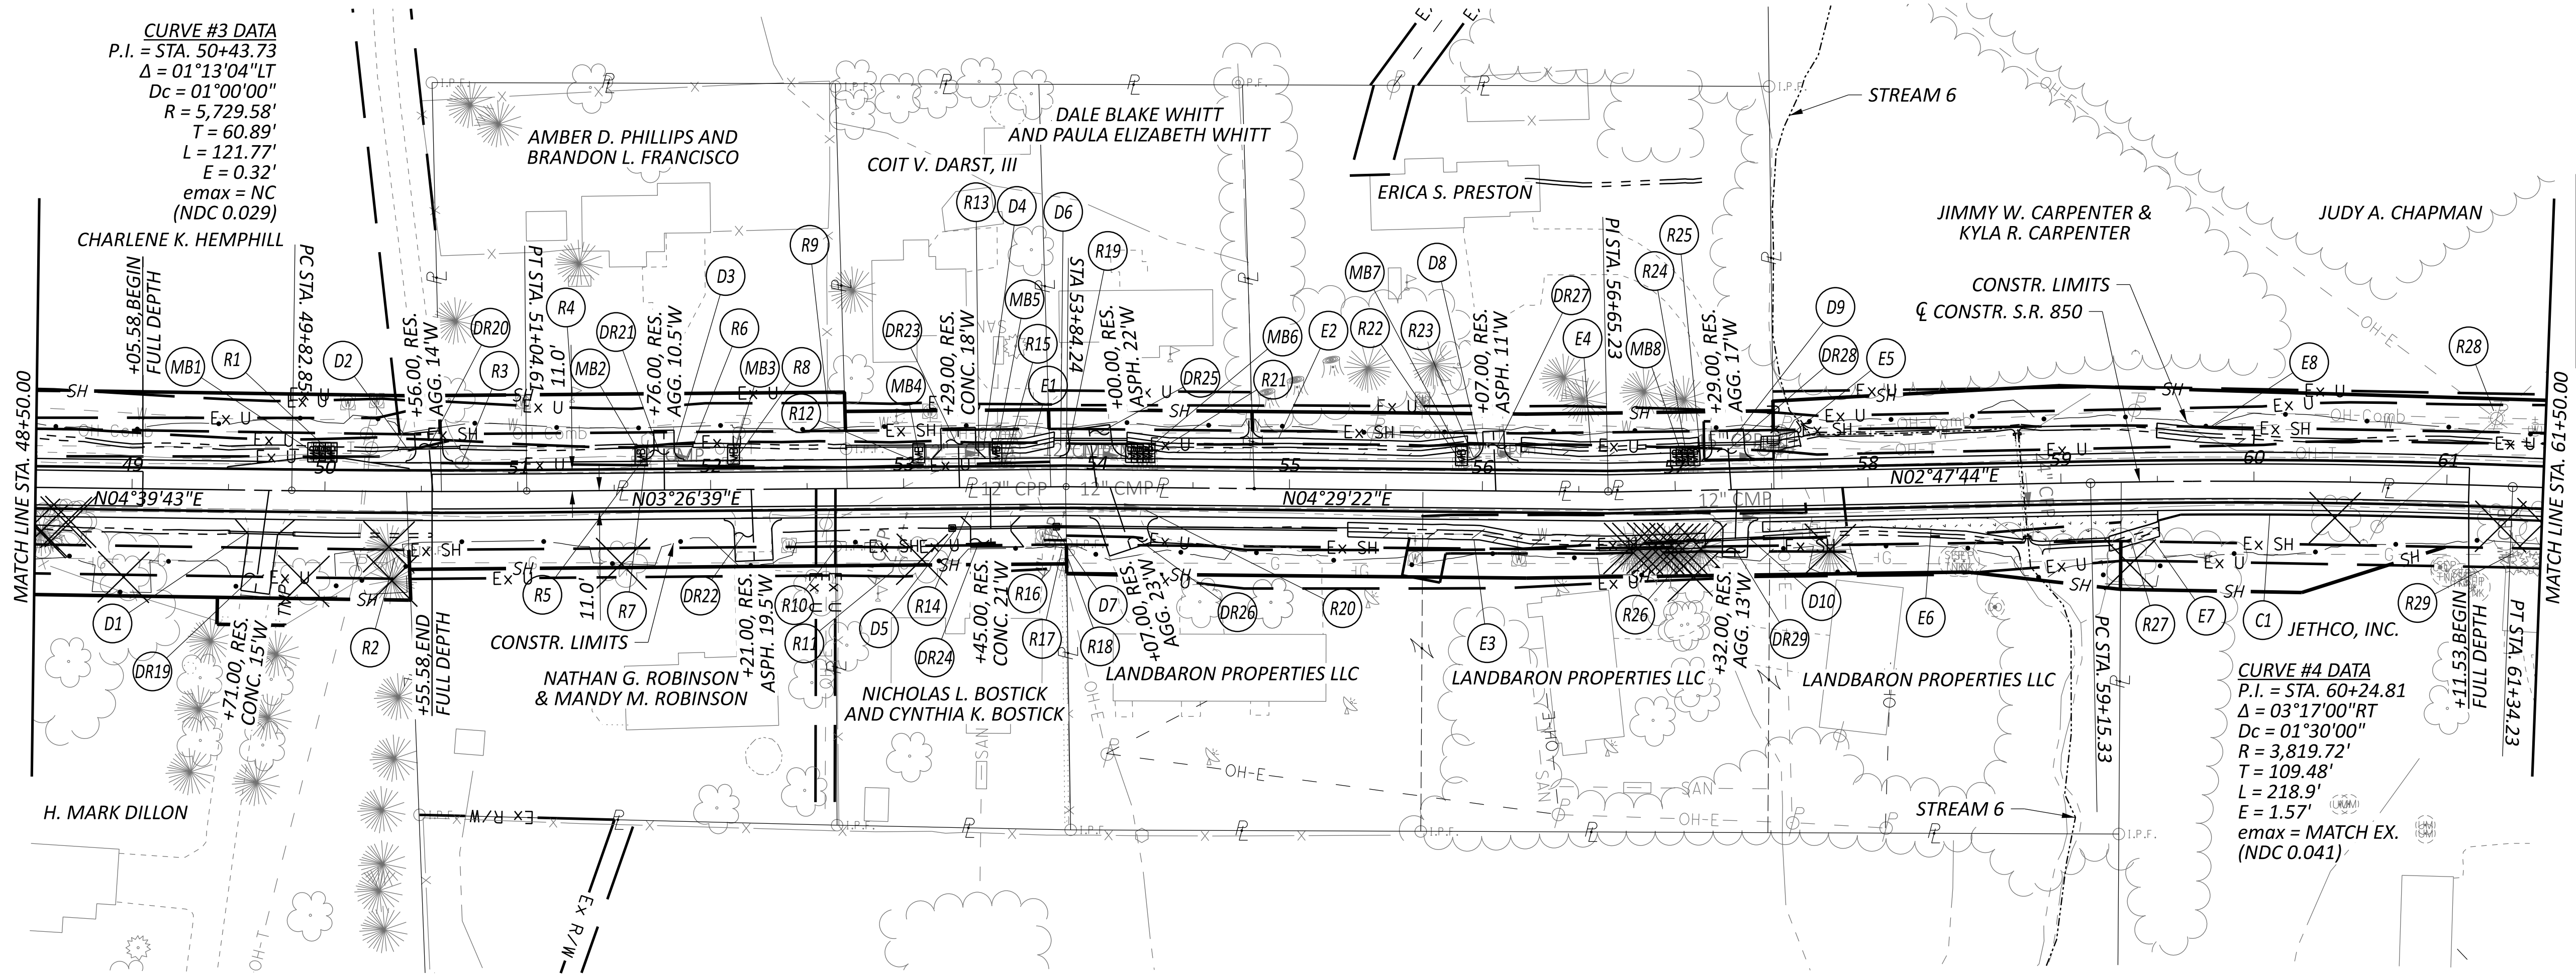

HORIZONTAL  
SCALE IN FEET



25 50 100

DESIGN AGENCY  
**KORDA**  
**KORDA / NEMETH**  
**ENGINEERING, INC.**  
 16650 Watermark Drive  
 Suite 200,  
 Columbus, OH 43215  
 DESIGNER  
**ATD**  
 REVIEWER  
**CLP 12/10/2011**  
 PROJECT ID  
**117244**  
 SHEET TOTAL  
**P.67 275**



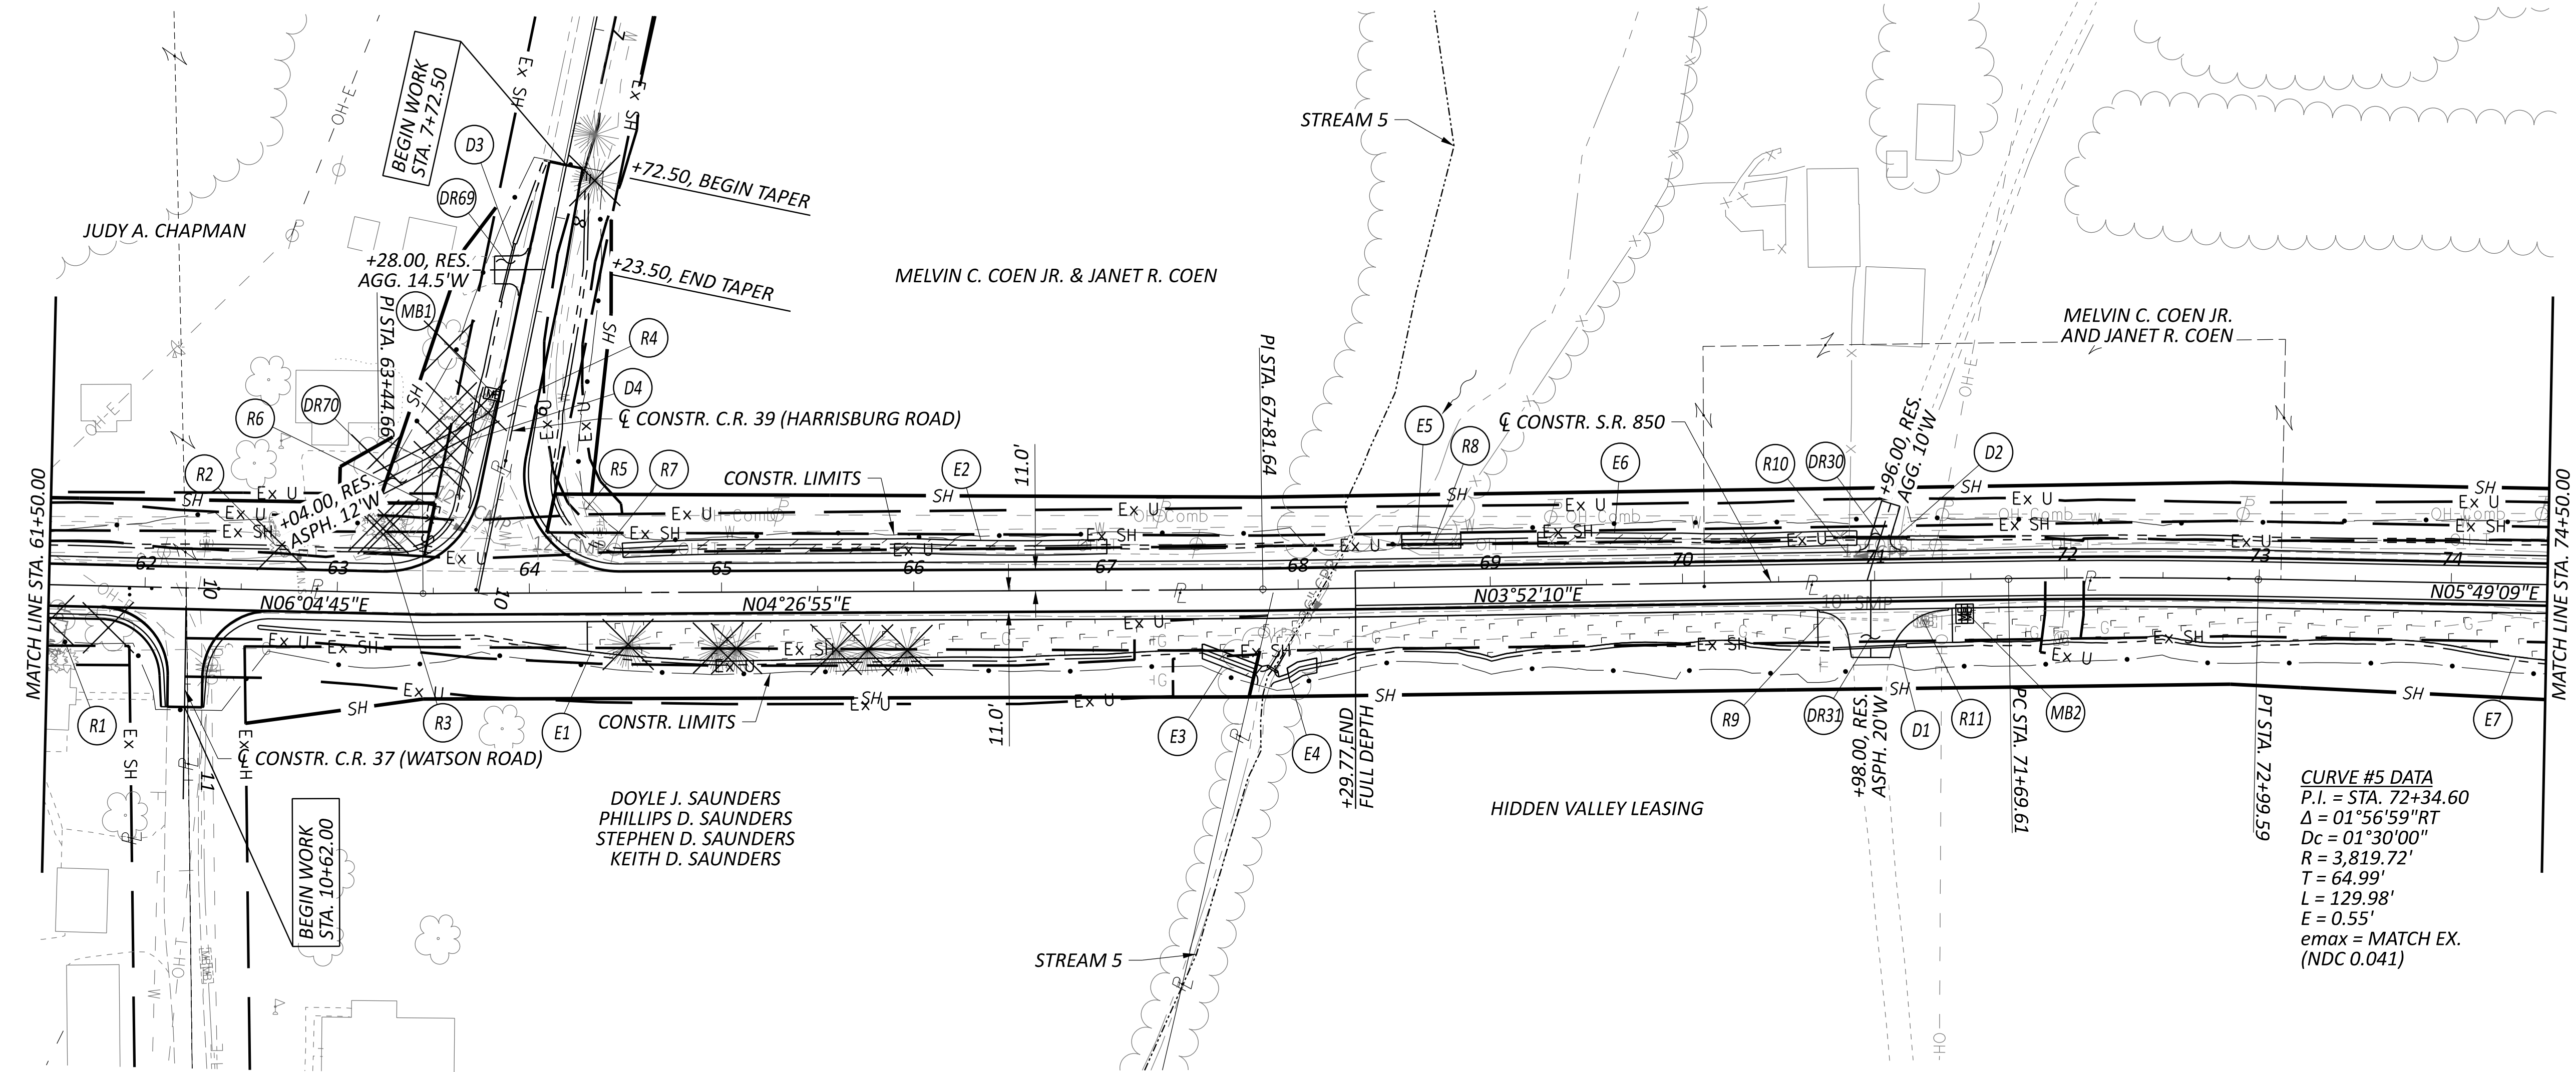


| CROSS REFERENCES |                      |
|------------------|----------------------|
| SHEET            | DESCRIPTION          |
| P.77             | SIDE ROAD PROFILES   |
| P.201 - P.206    | INTERSECTION DETAILS |
| P.212 - P.224    | DRIVE PROFILES       |
| P.227 - P.248    | CULVERT DETAILS      |


**CURVE #5 DATA**  
P.I. = STA. 72+34.60  
 $\Delta = 01^{\circ}56'59''$  RT  
 $D_c = 01^{\circ}30'00''$   
 $R = 3,819.72'$   
 $T = 64.99'$   
 $L = 129.98'$   
 $E = 0.55'$   
 $e_{max} = \text{MATCH EX. (NDC 0.041)}$

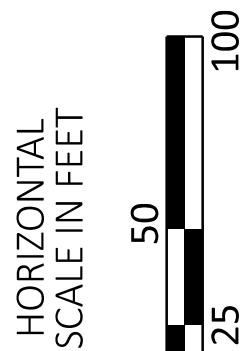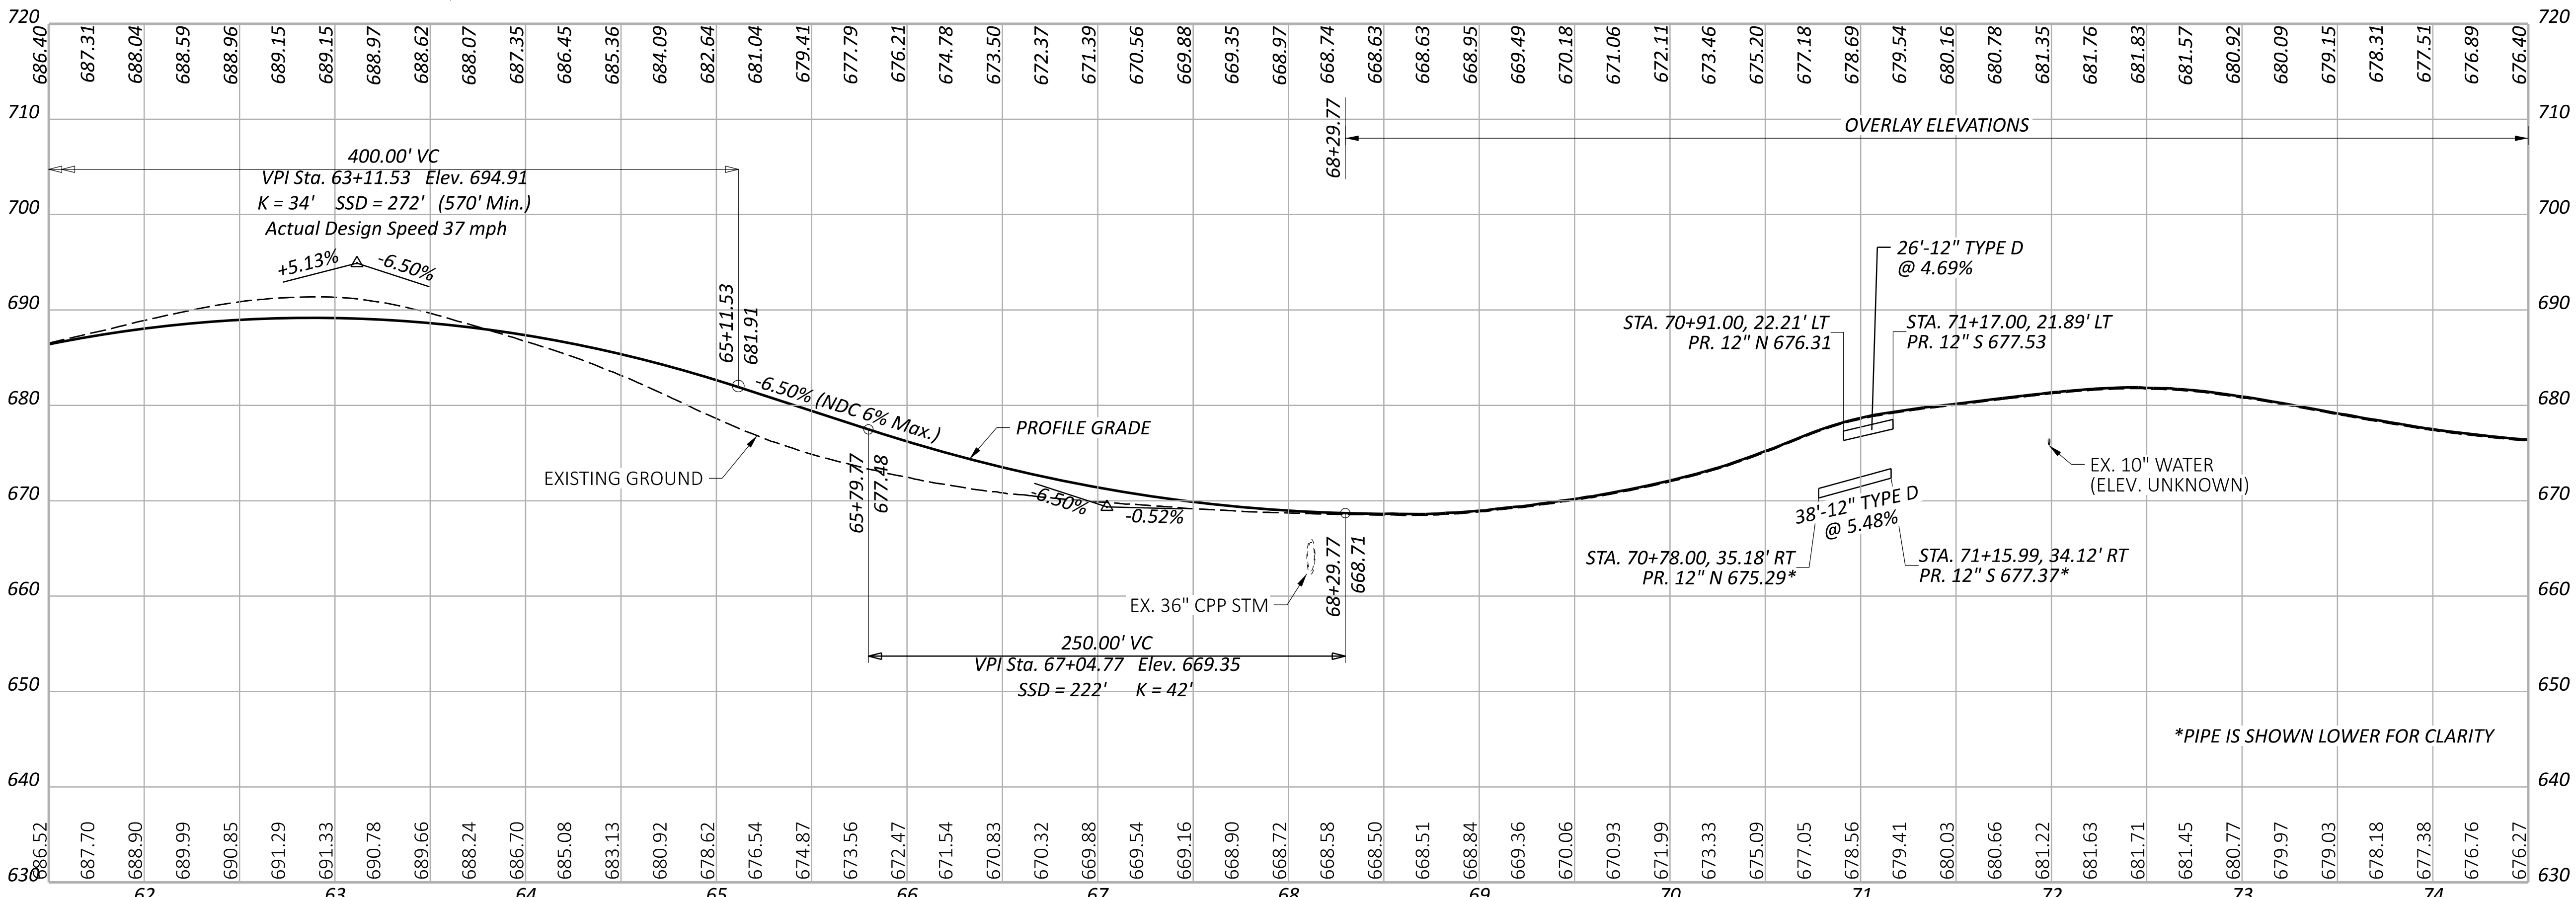

PLAN AND PROFILE - S.R. 850  
STA. 61+50.00 TO STA. 74+50.00

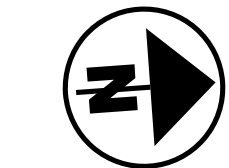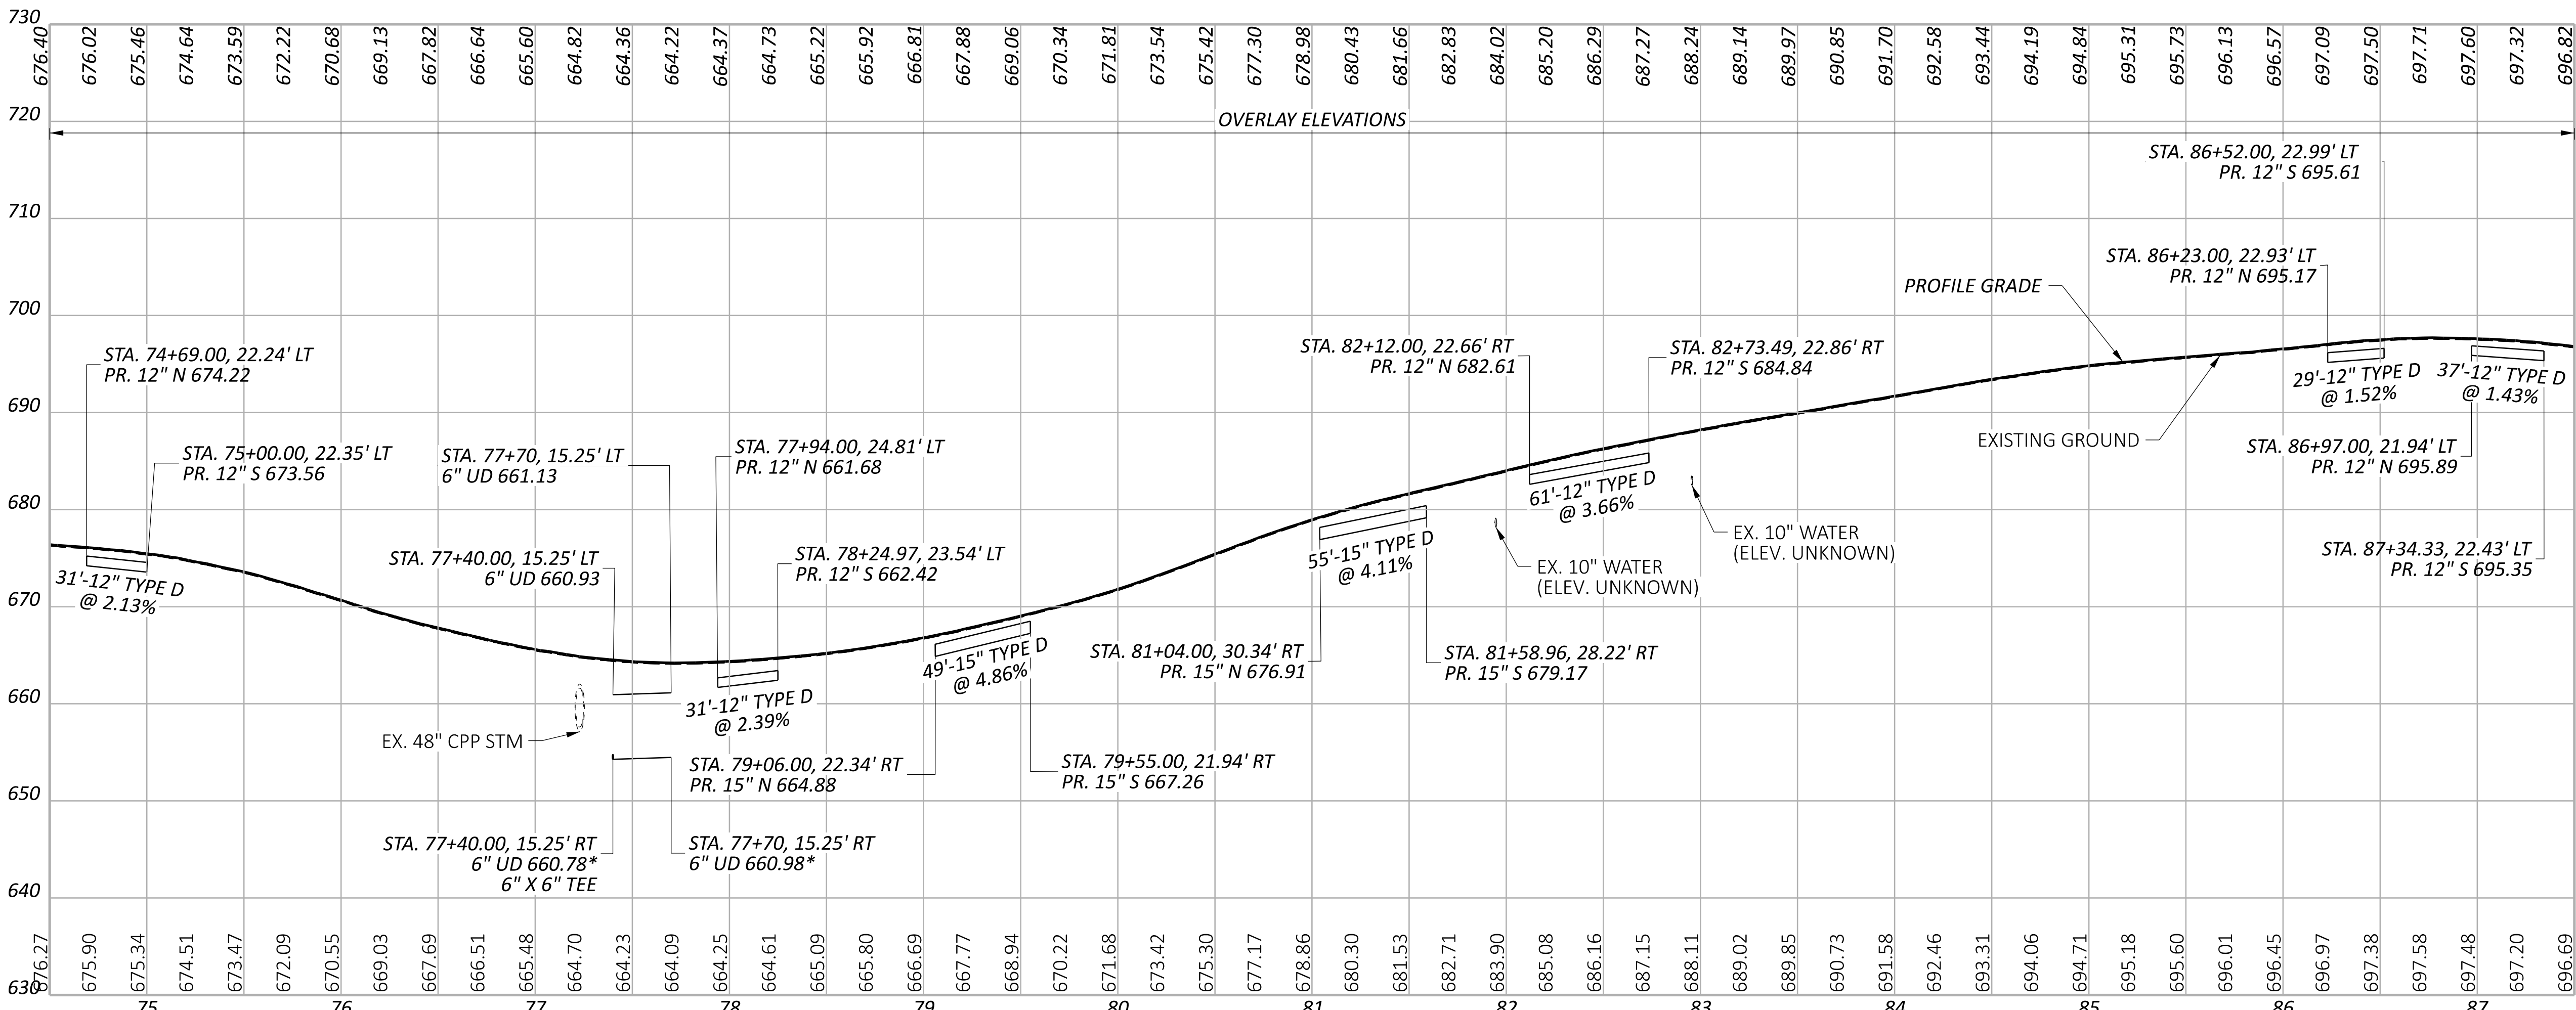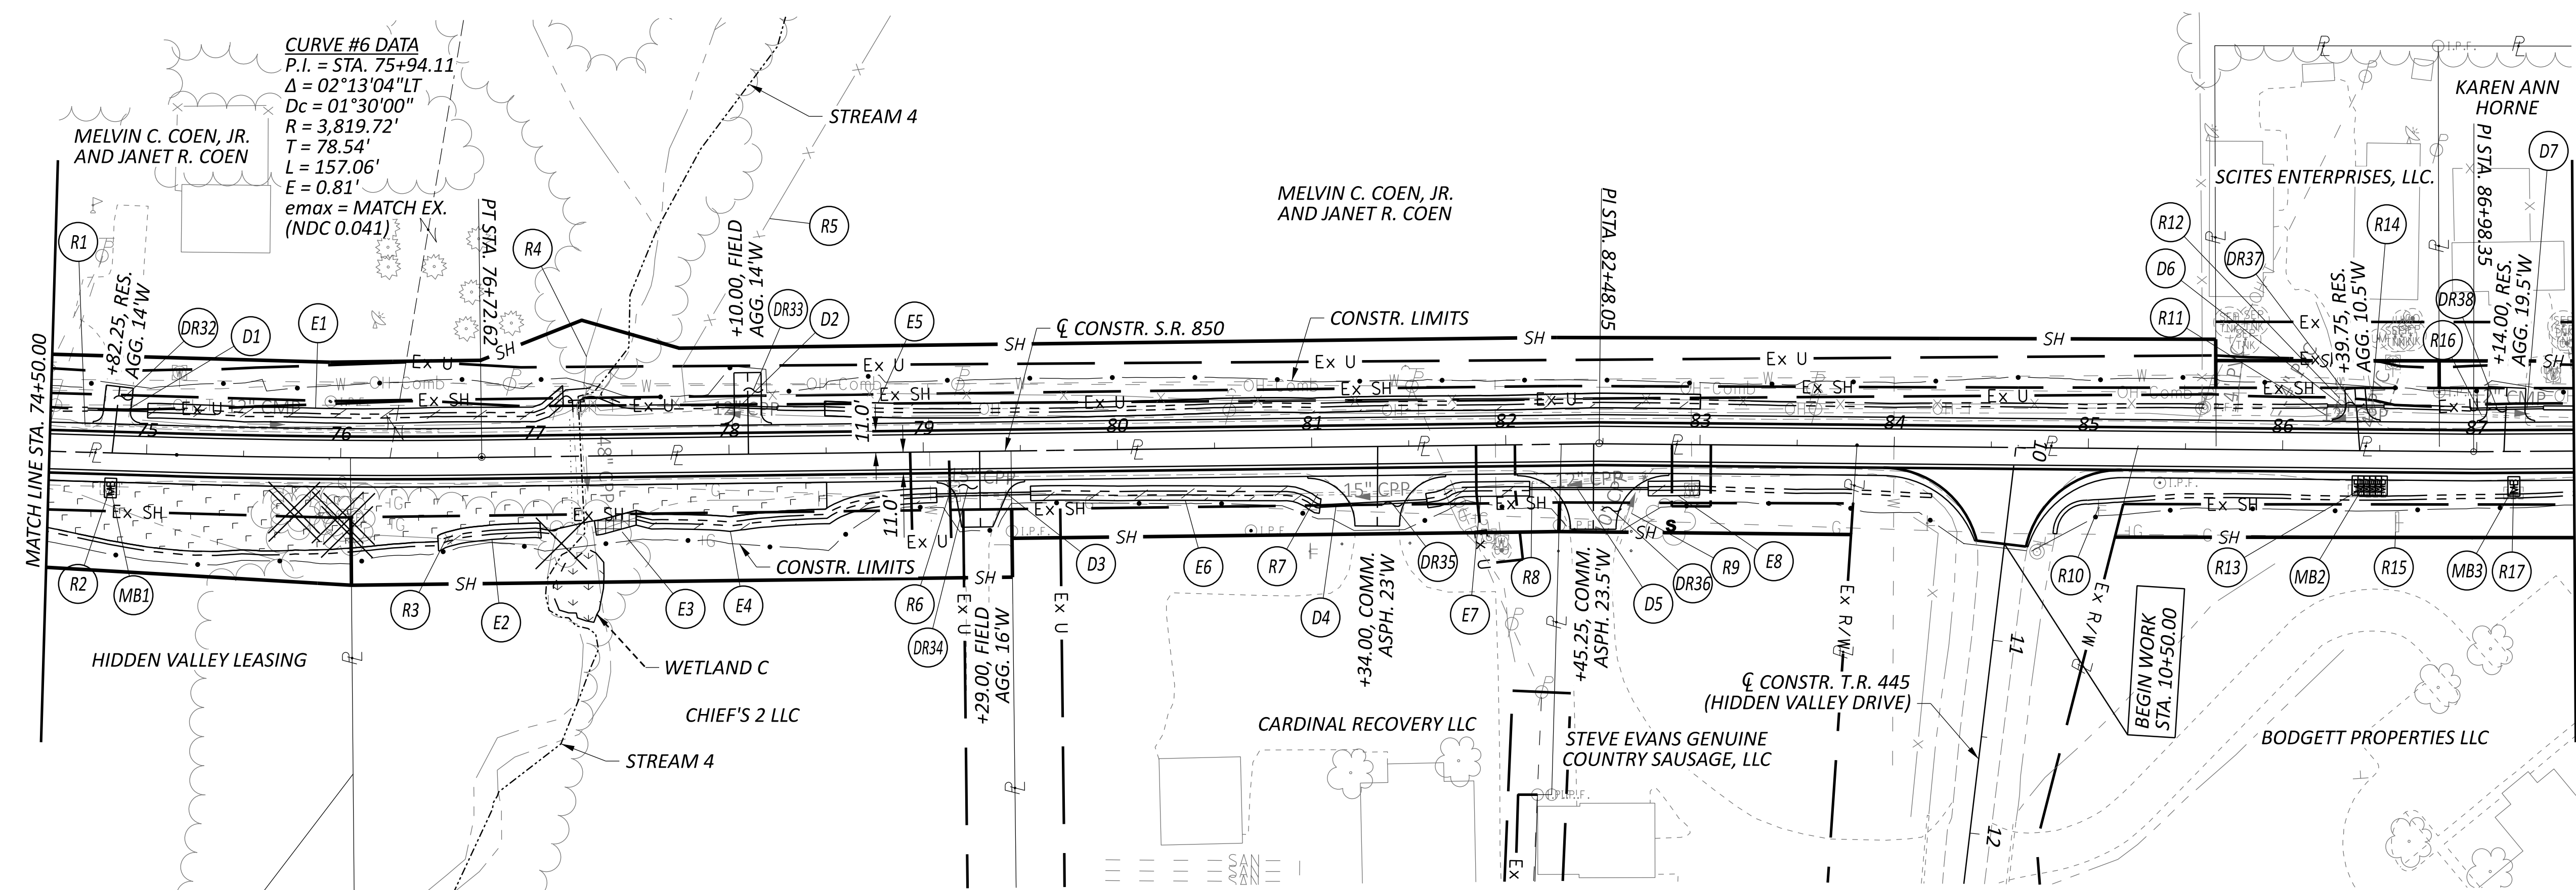



| CROSS REFERENCES |                      |
|------------------|----------------------|
| SHEET            | DESCRIPTION          |
| P.77             | SIDE ROAD PROFILES   |
| P.201 - P.206    | INTERSECTION DETAILS |
| P.212 - P.224    | DRIVE PROFILES       |
| P.227 - P.248    | CULVERT DETAILS      |

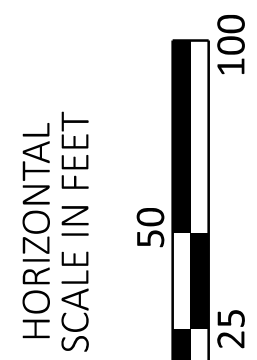


PLAN AND PROFILE - S.R. 850  
STA. 74+50.00 TO STA. 87+50.00

GAL-850-(0.22)(3.52)

## GAL-850-(0.22)(3.52)

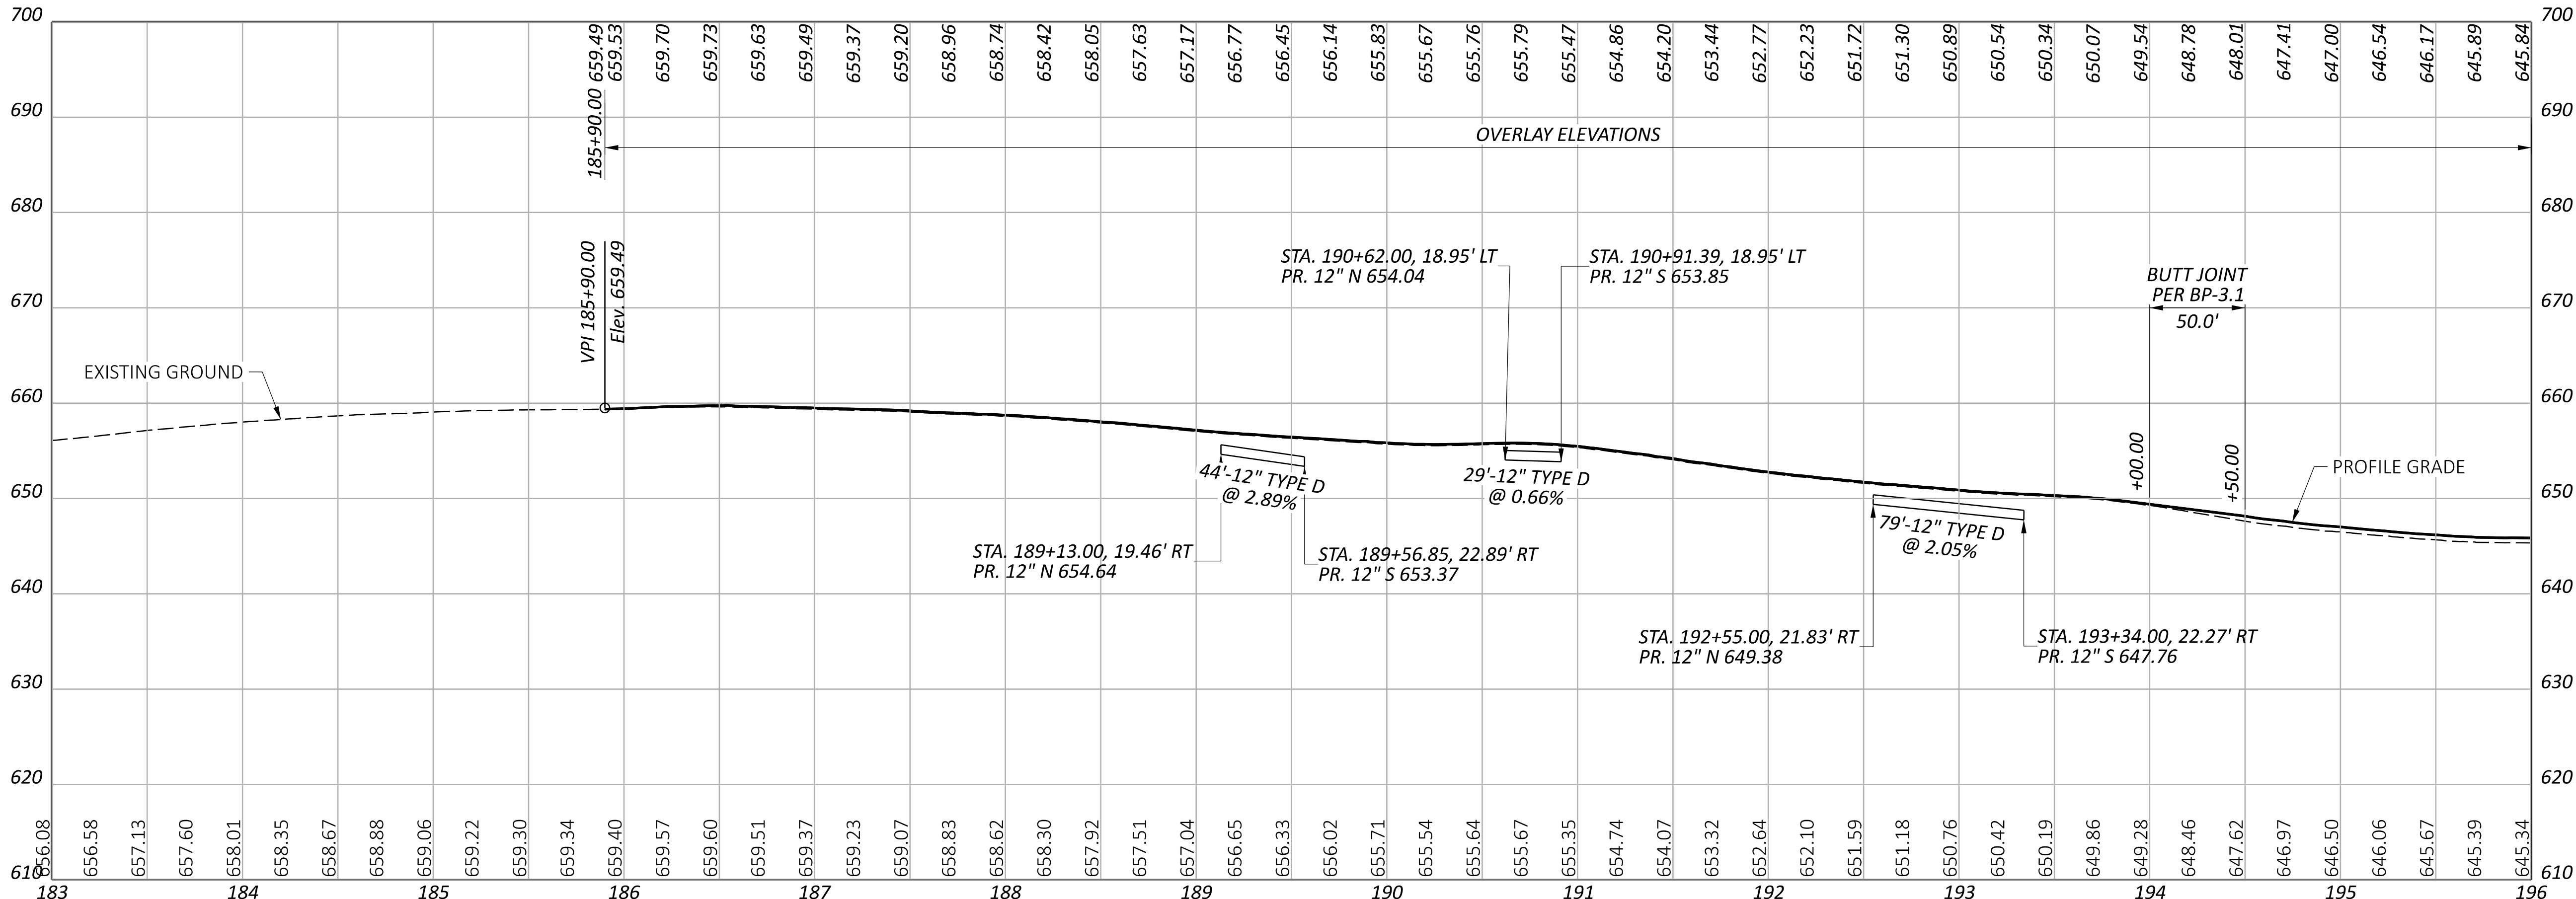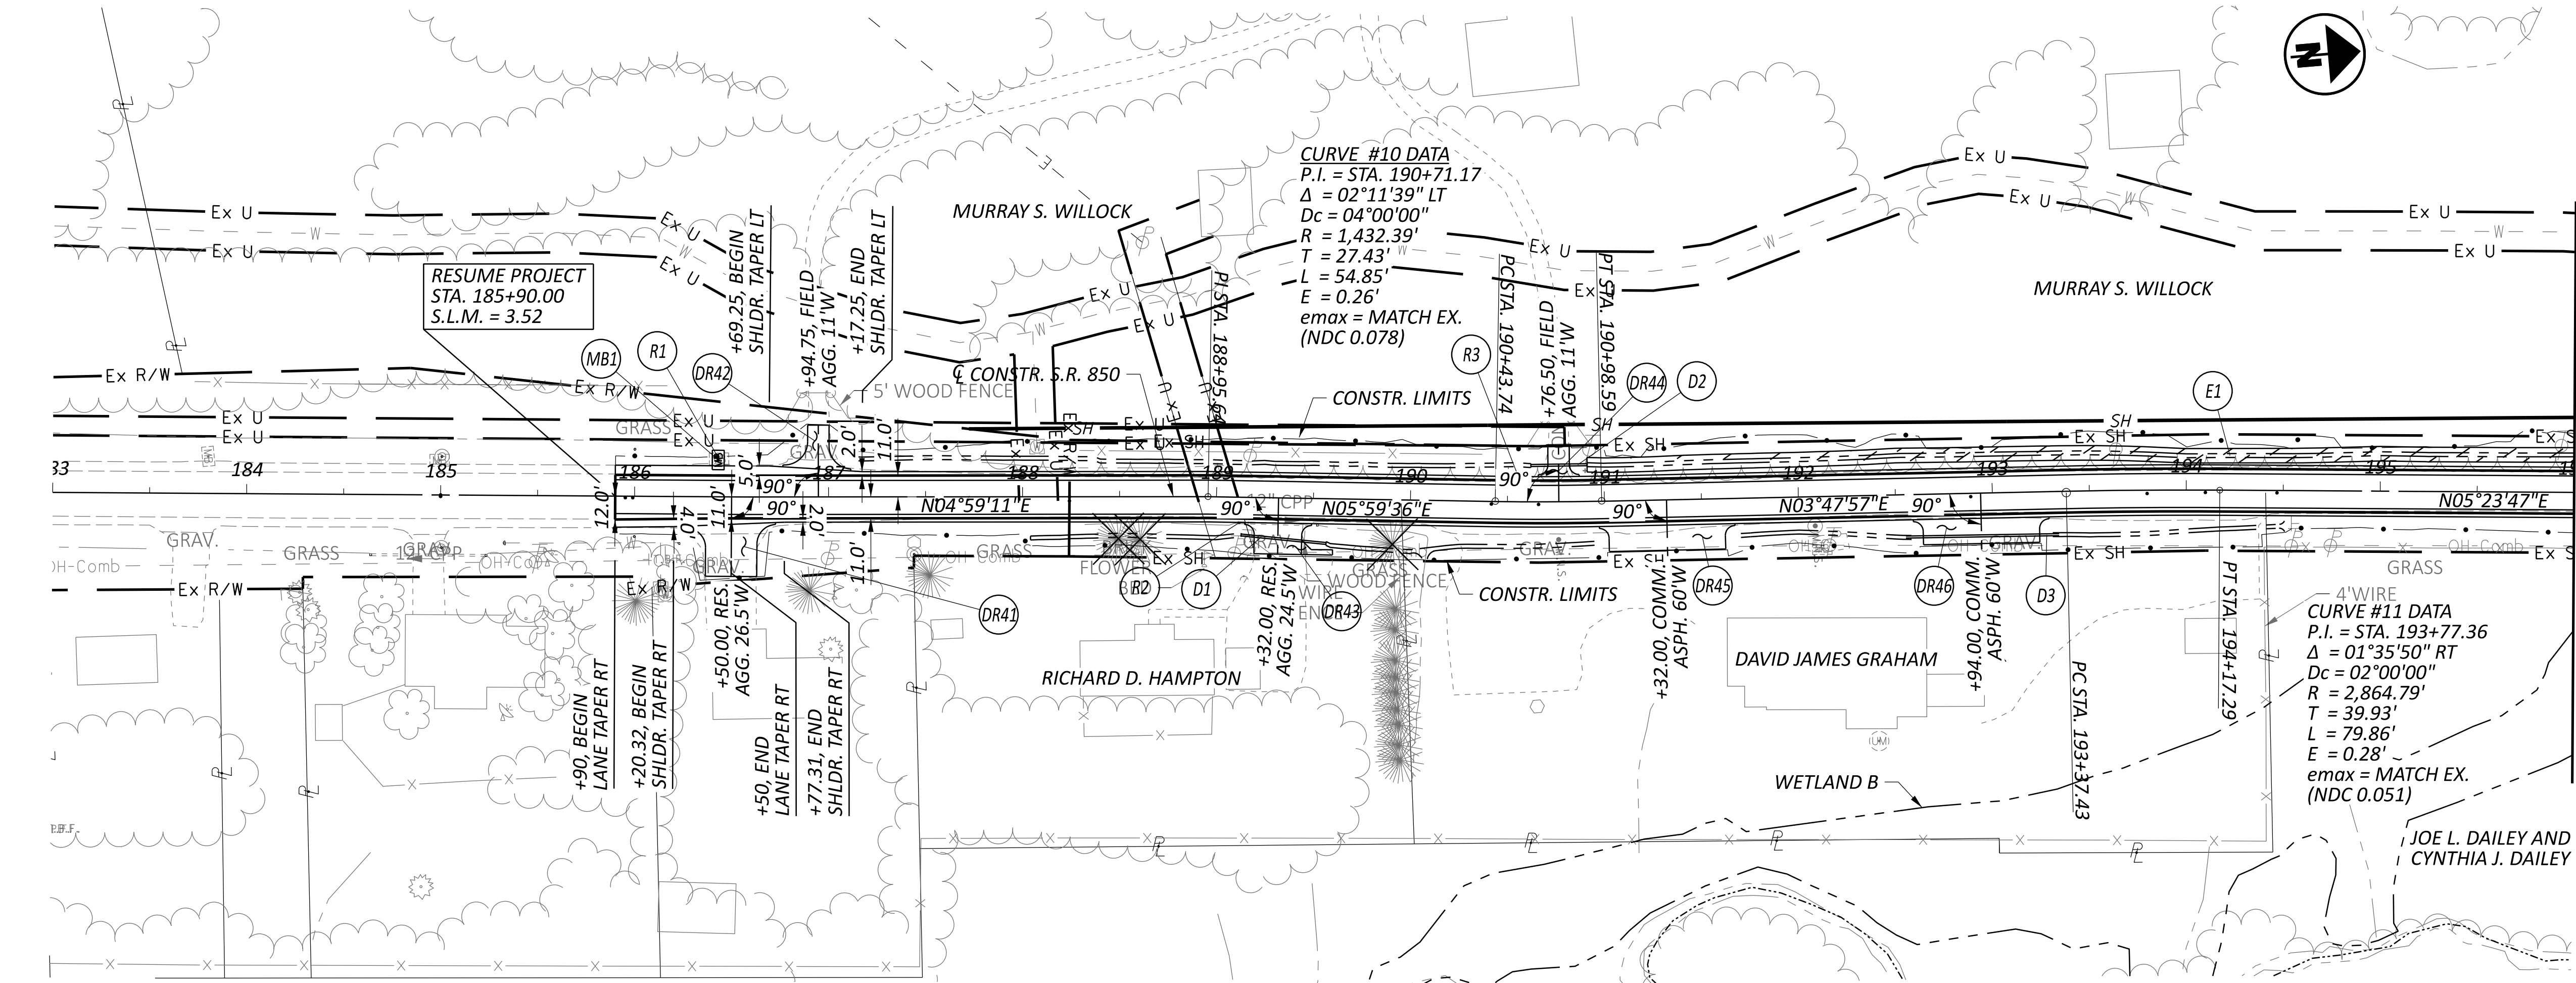

| CROSS REFERENCES |                      |
|------------------|----------------------|
| SHEET            | DESCRIPTION          |
| P.77             | SIDE ROAD PROFILES   |
| P.201 - P.206    | INTERSECTION DETAILS |
| P.212 - P.224    | DRIVE PROFILES       |
| P.227 - P.248    | CULVERT DETAILS      |

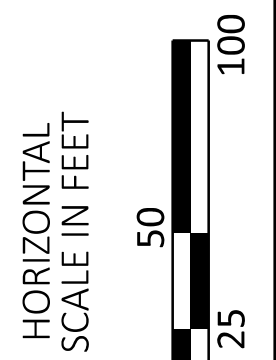

PLAN AND PROFILE - S.R. 850  
STA. 183+00.00 TO STA. 196+00.00

DESIGN AGENCY  
**KORDA**  
**KORDA / NEMETH**  
**ENGINEERING, INC**  
1650 Watermark Drive,  
Suite 200,  
Columbus, OH 43215


DESIGNER  
**ATD**

REVIEWER  
**CLP 12/10/25**


PROJECT ID  
**117244**

SHEET  
**P.71**


TOTAL  
**275**

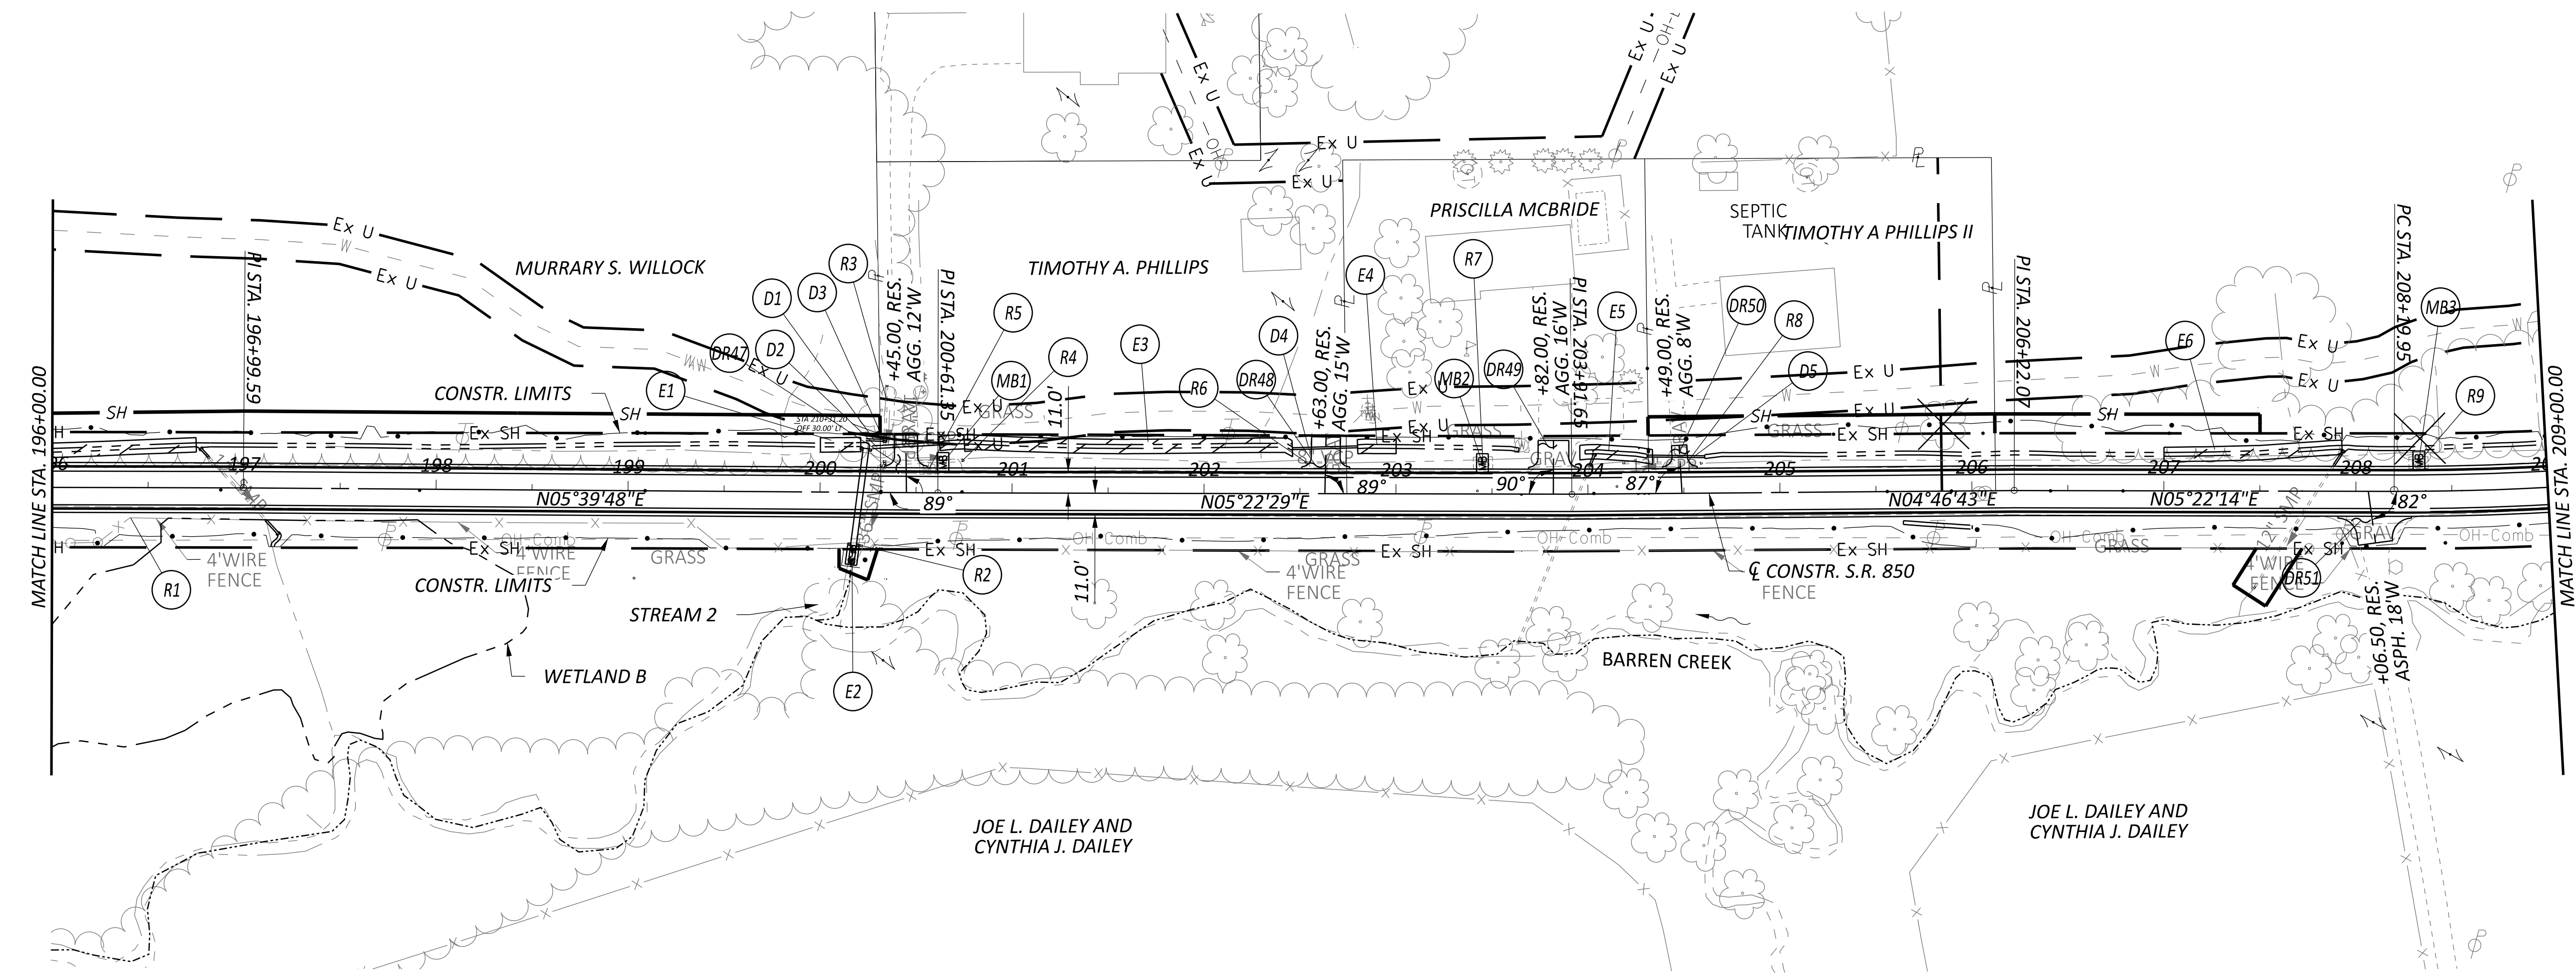

| CROSS REFERENCES |                      |
|------------------|----------------------|
| SHEET            | DESCRIPTION          |
| P.77             | SIDE ROAD PROFILES   |
| P.201 - P.206    | INTERSECTION DETAILS |
| P.212 - P.224    | DRIVE PROFILES       |
| P.227 - P.248    | CULVERT DETAILS      |

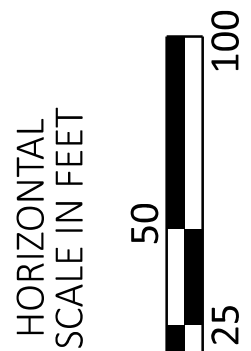

PLAN AND PROFILE - S.R. 850  
STA. 196+00.00 TO STA. 209+00.00

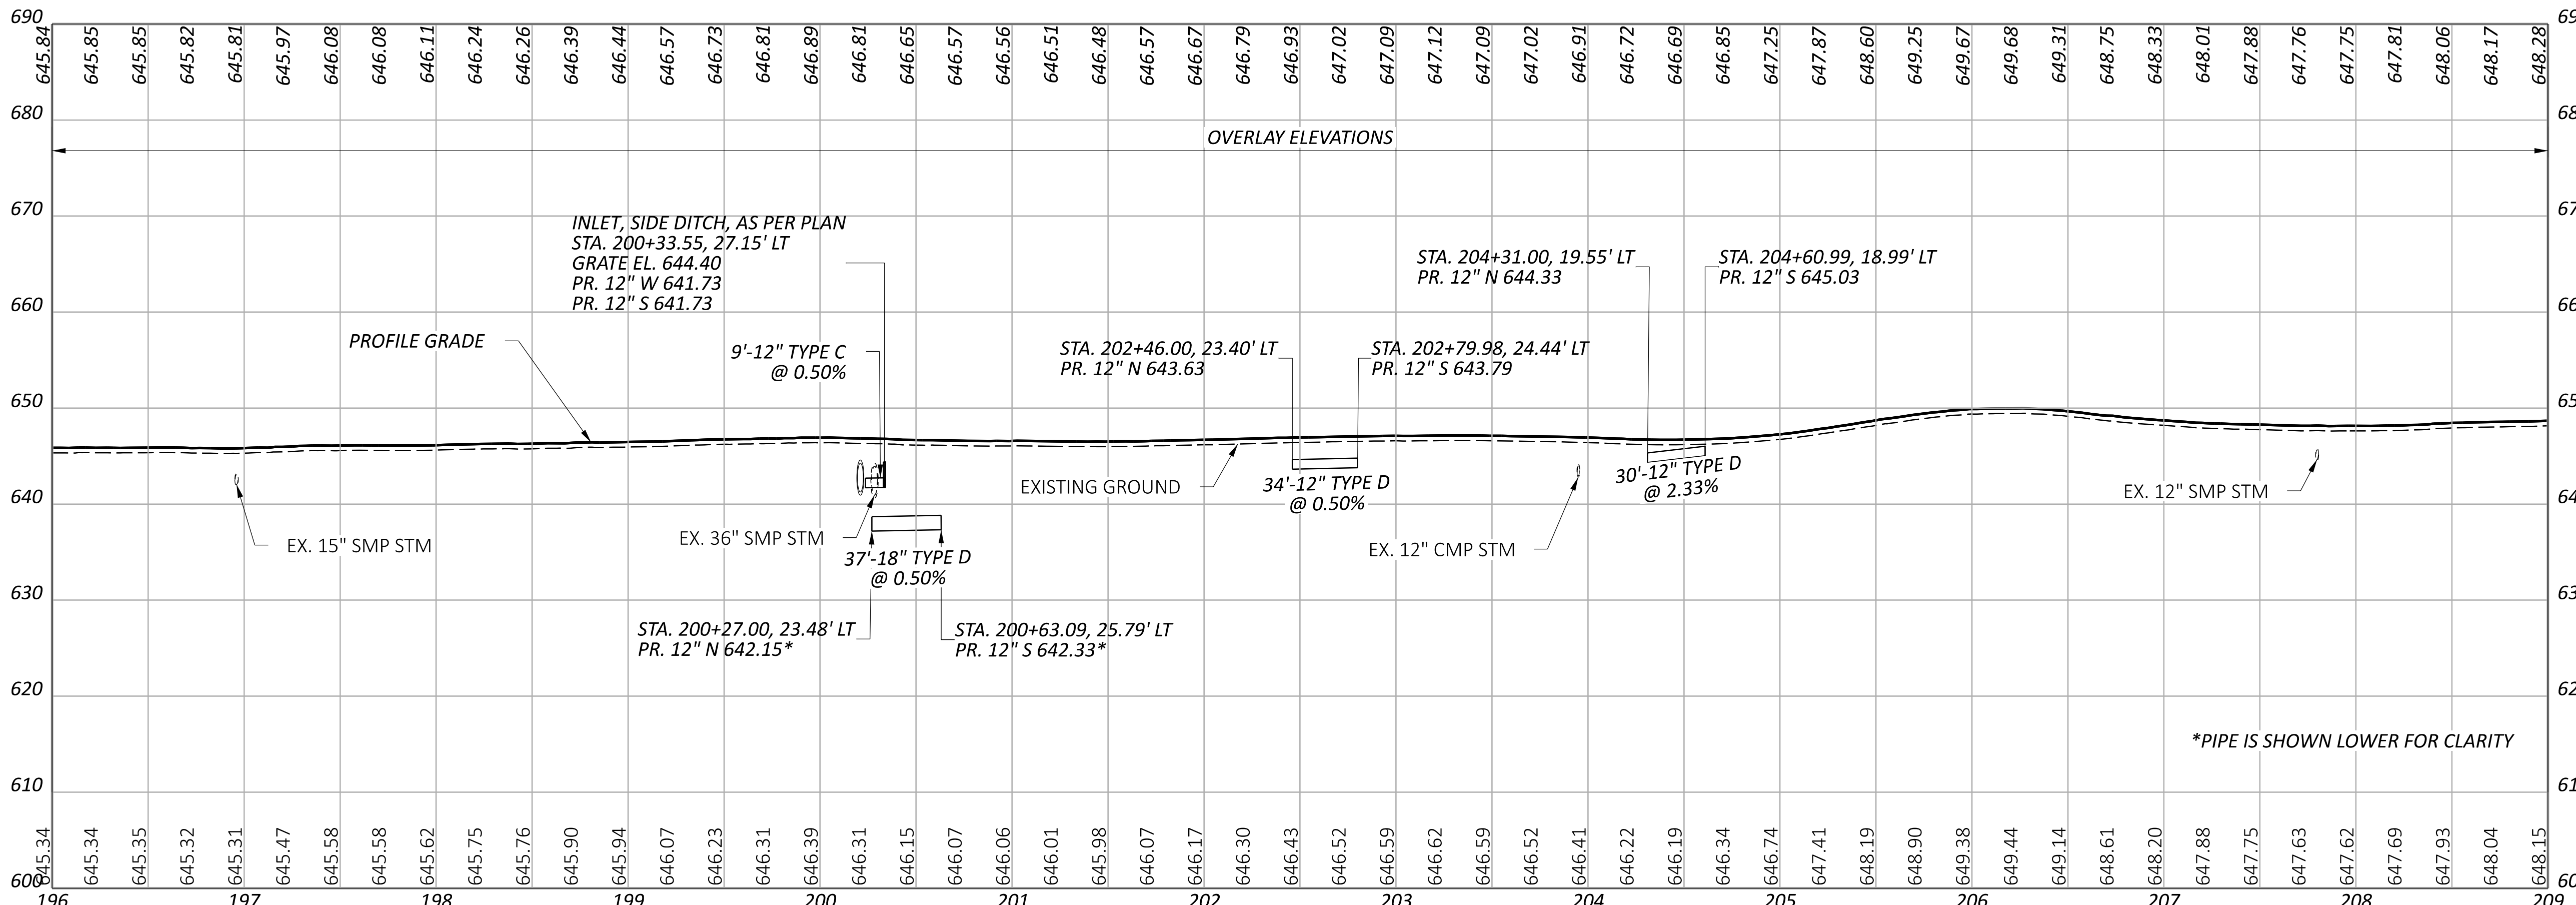

DESIGN AGENCY  
**KORDA**  
**KORDA / NEMETH**  
**ENGINEERING, INC**  
1650 Watermark Drive,  
Suite 200,  
Columbus, OH 43215




DESIGNER  
**ATD**

REVIEWER  
**CLP 12/10/25**

PROJECT ID  
**117244**


SHEET  
**P.72**


TOTAL  
**275**

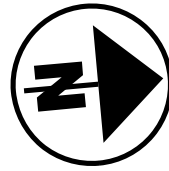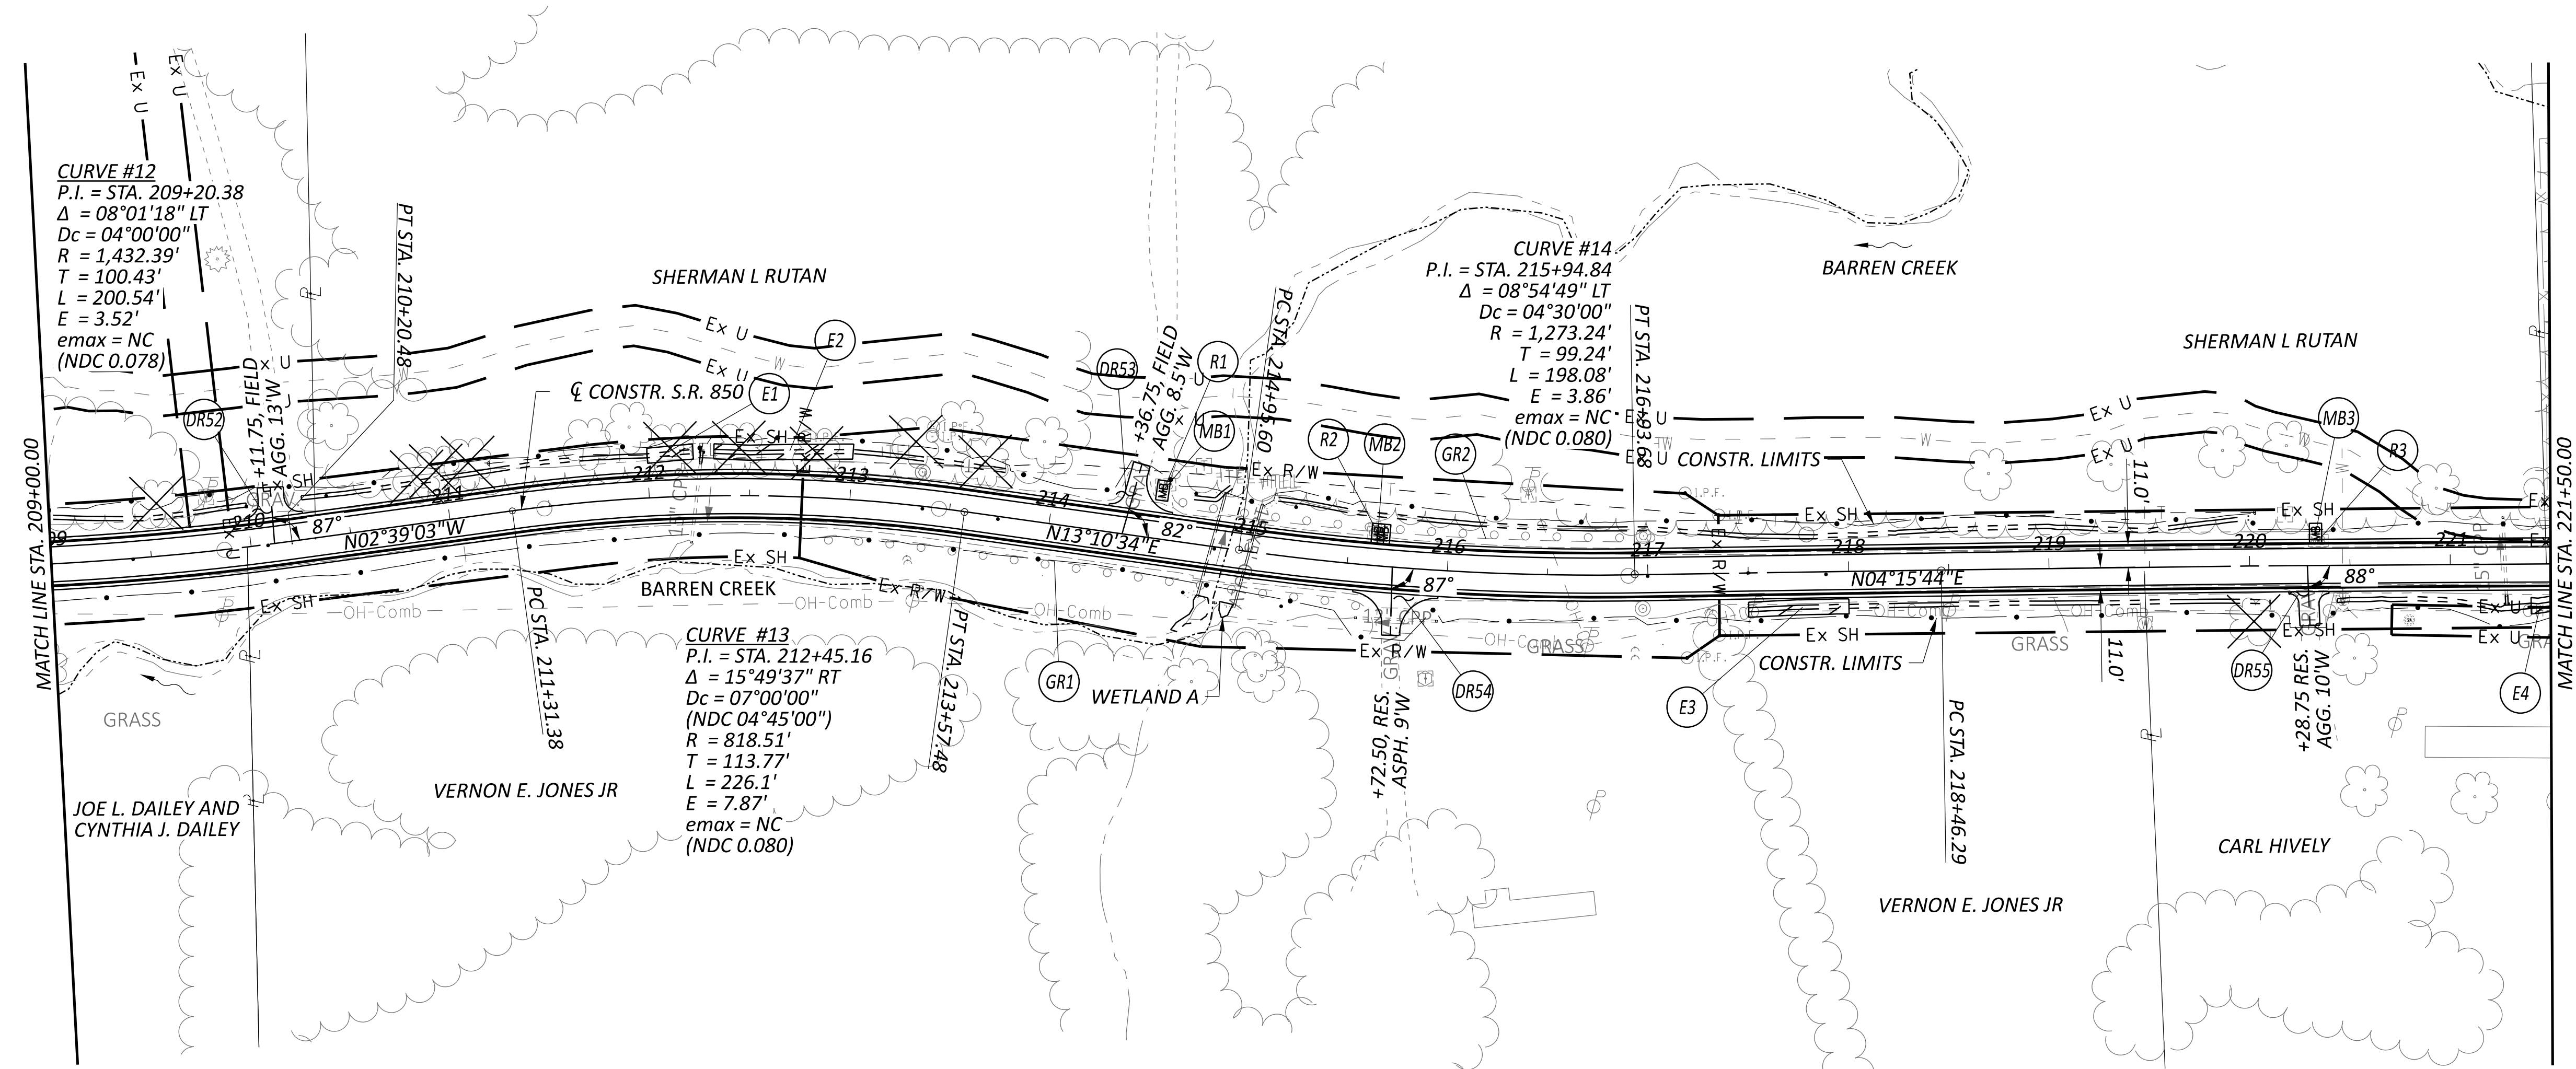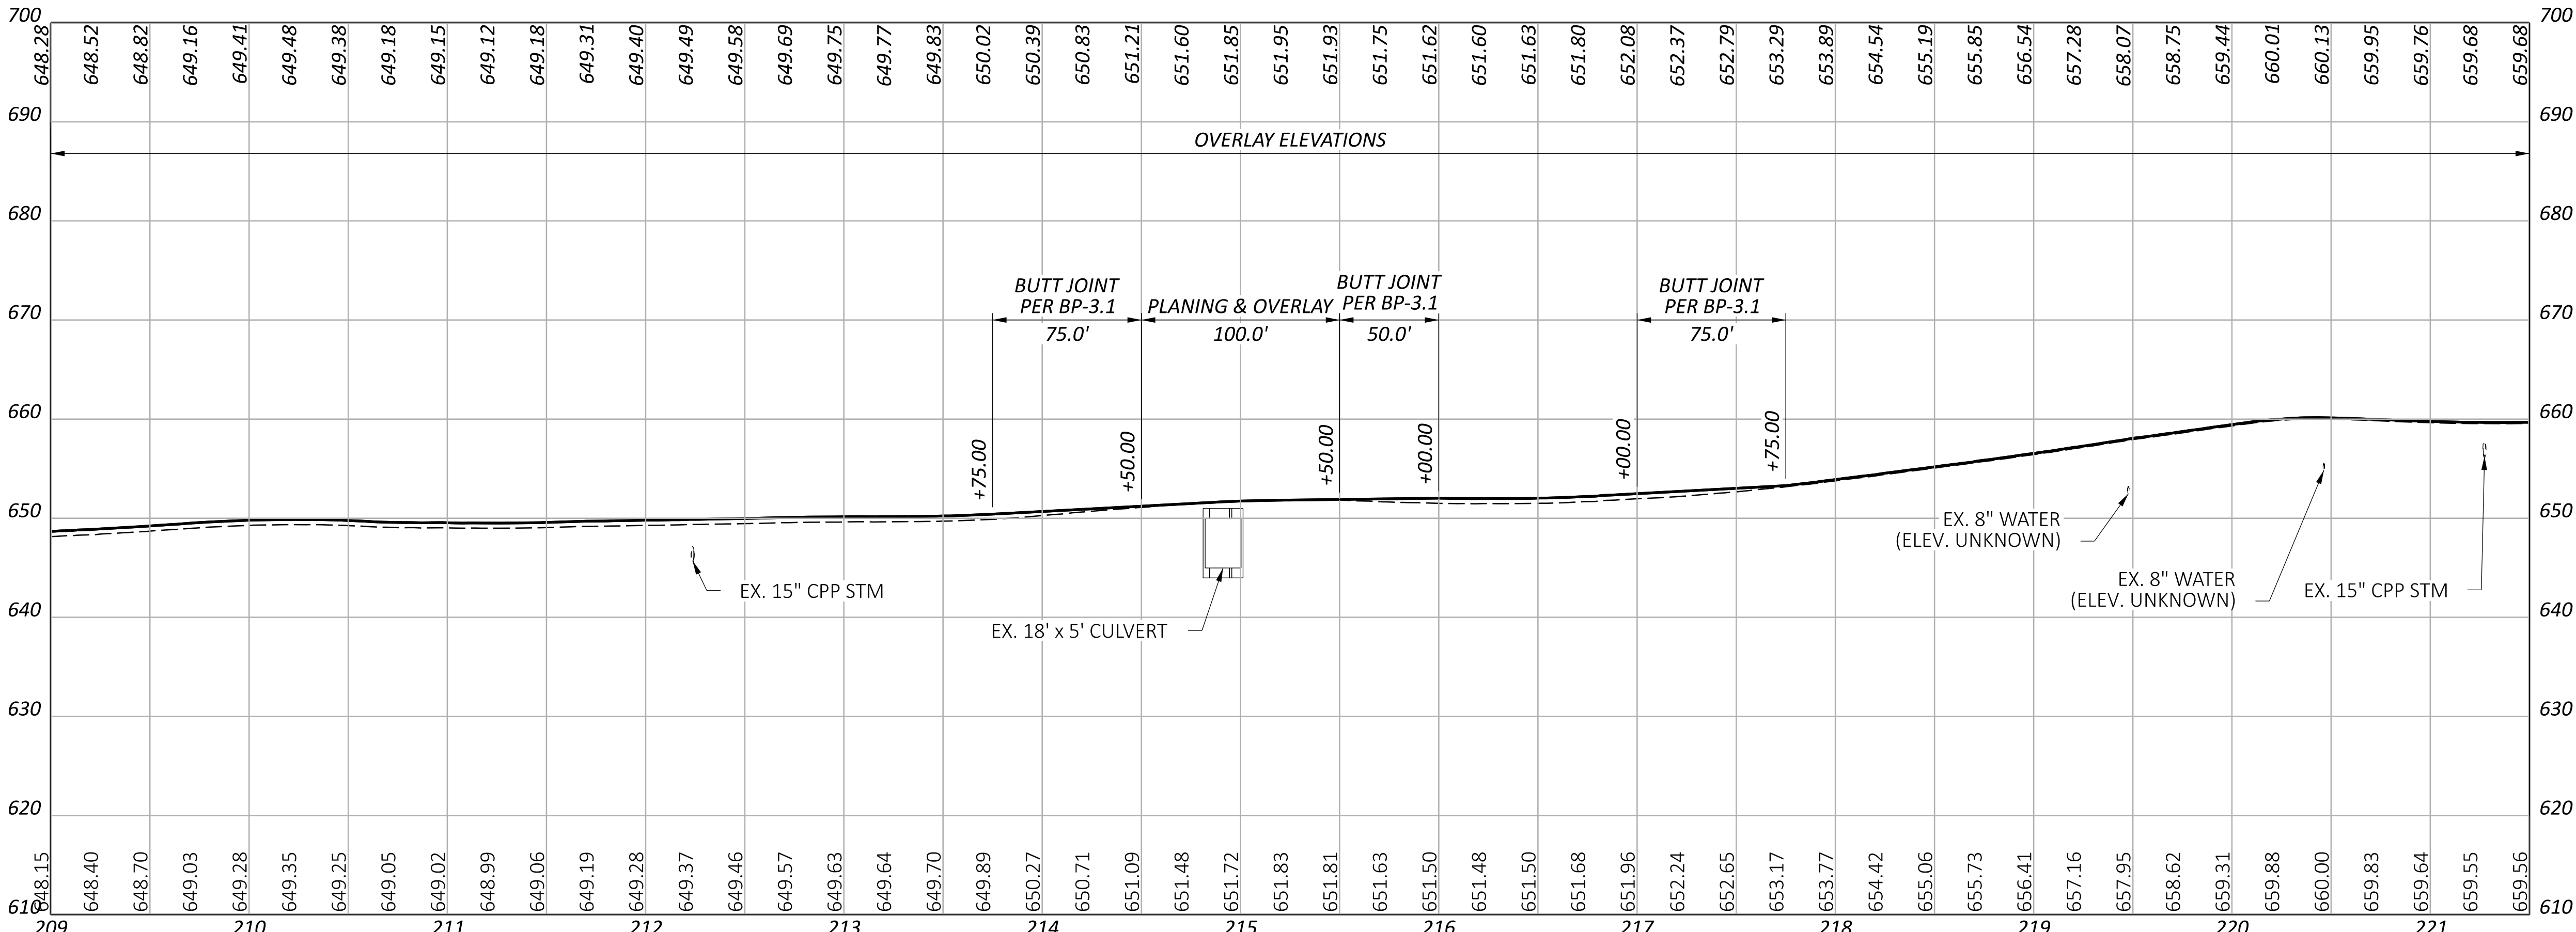



| CROSS REFERENCES |                      |
|------------------|----------------------|
| SHEET            | DESCRIPTION          |
| P.77             | SIDE ROAD PROFILES   |
| P.201 - P.206    | INTERSECTION DETAILS |
| P.212 - P.224    | DRIVE PROFILES       |
| P.227 - P.248    | CULVERT DETAILS      |

PLAN AND PROFILE - S.R. 850  
STA. 209+00.00 TO STA. 221+50.00

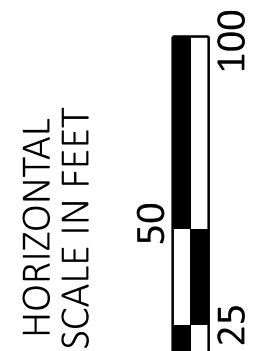


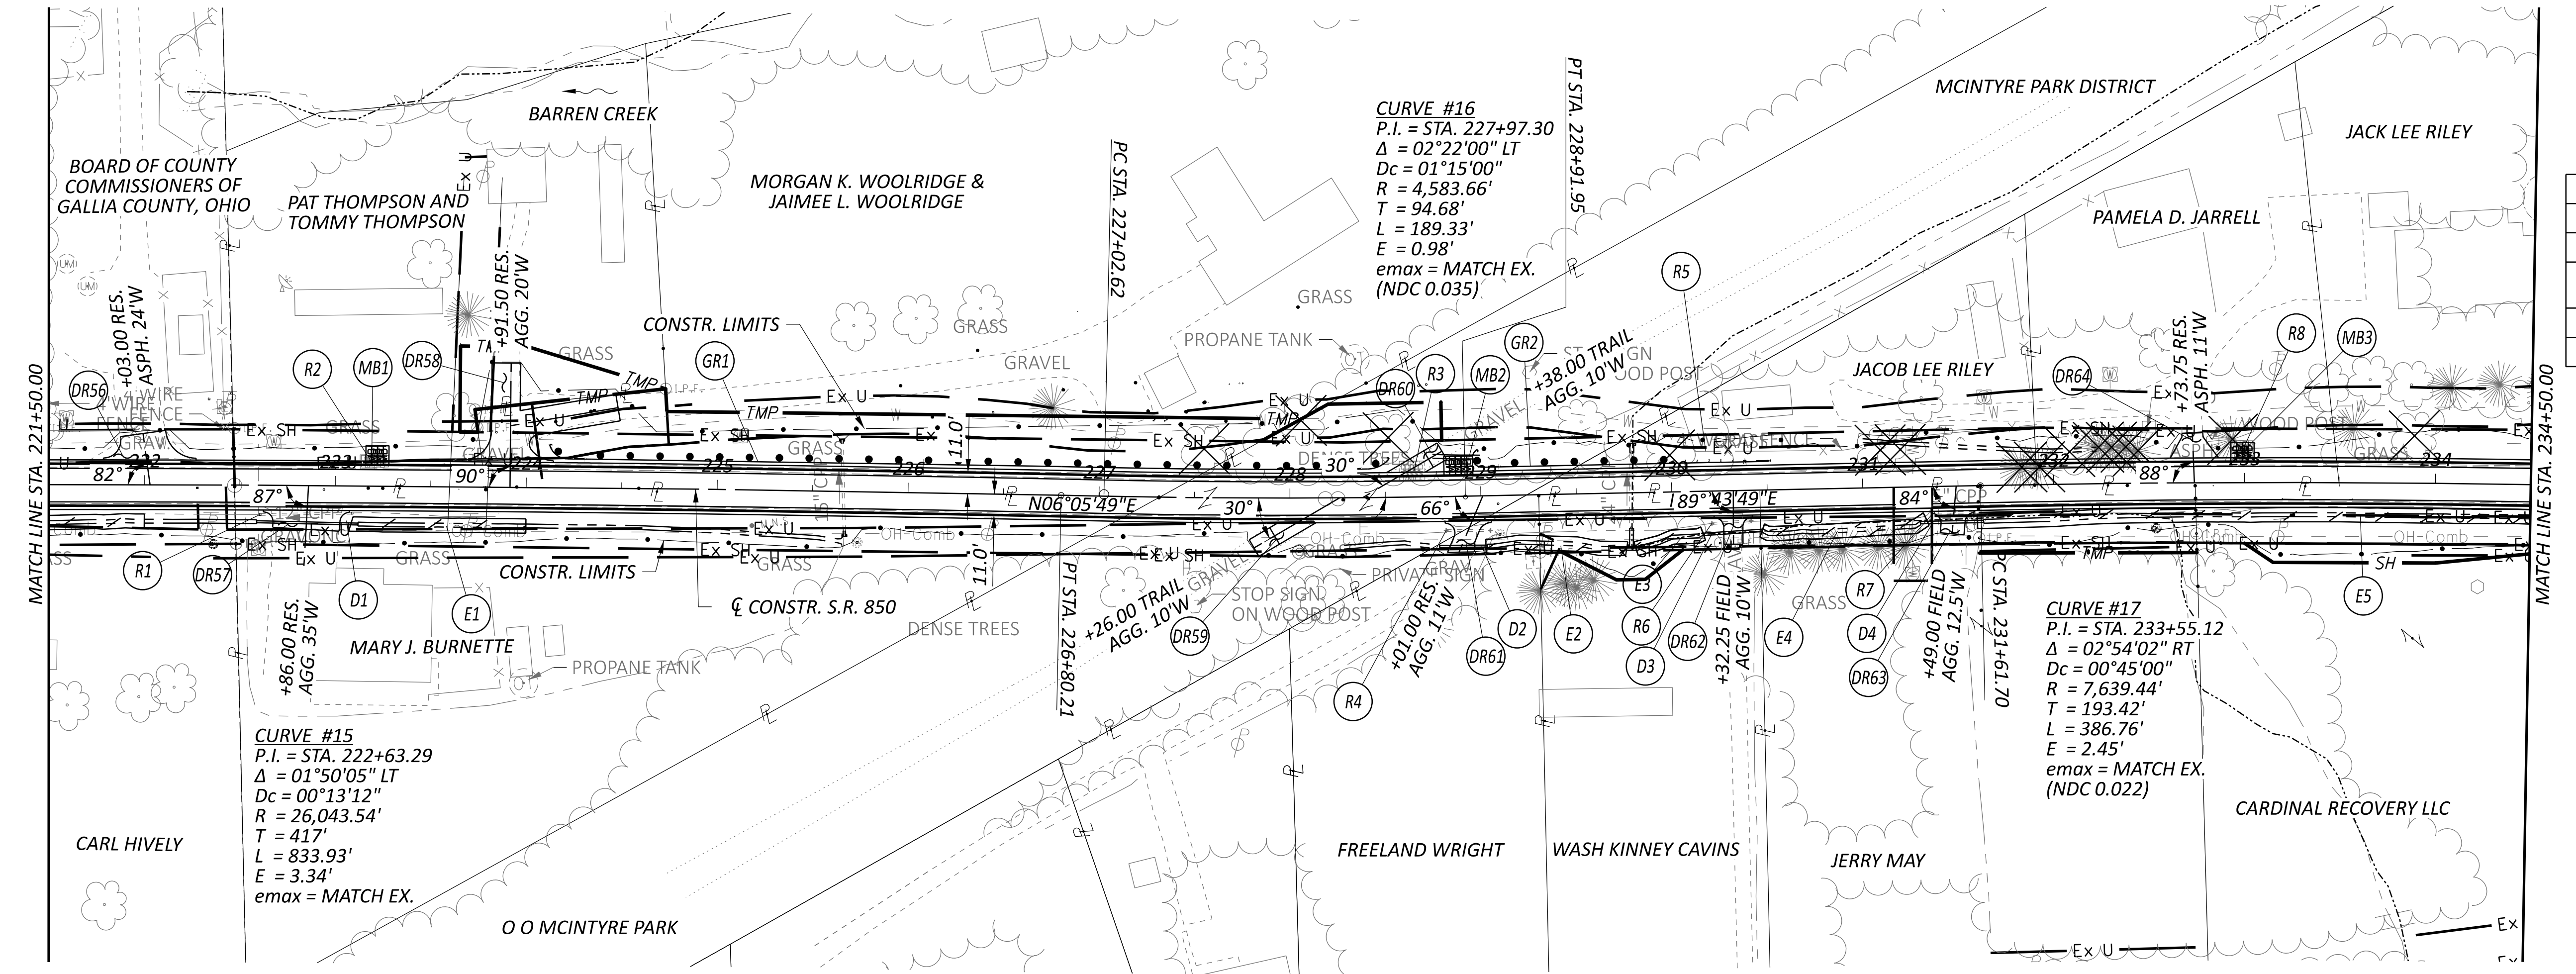



| CROSS REFERENCES |                      |
|------------------|----------------------|
| SHEET            | DESCRIPTION          |
| P.77             | SIDE ROAD PROFILES   |
| P.201 - P.206    | INTERSECTION DETAILS |
| P.212 - P.224    | DRIVE PROFILES       |
| P.227 - P.248    | CULVERT DETAILS      |

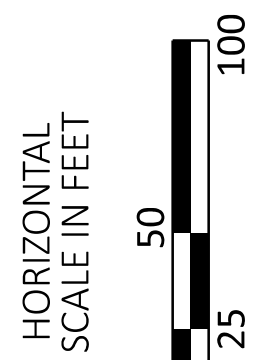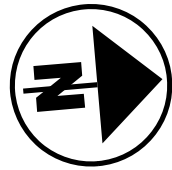



PLAN AND PROFILE - S.R. 850  
STA. 221+50.00 TO STA. 234+50.00

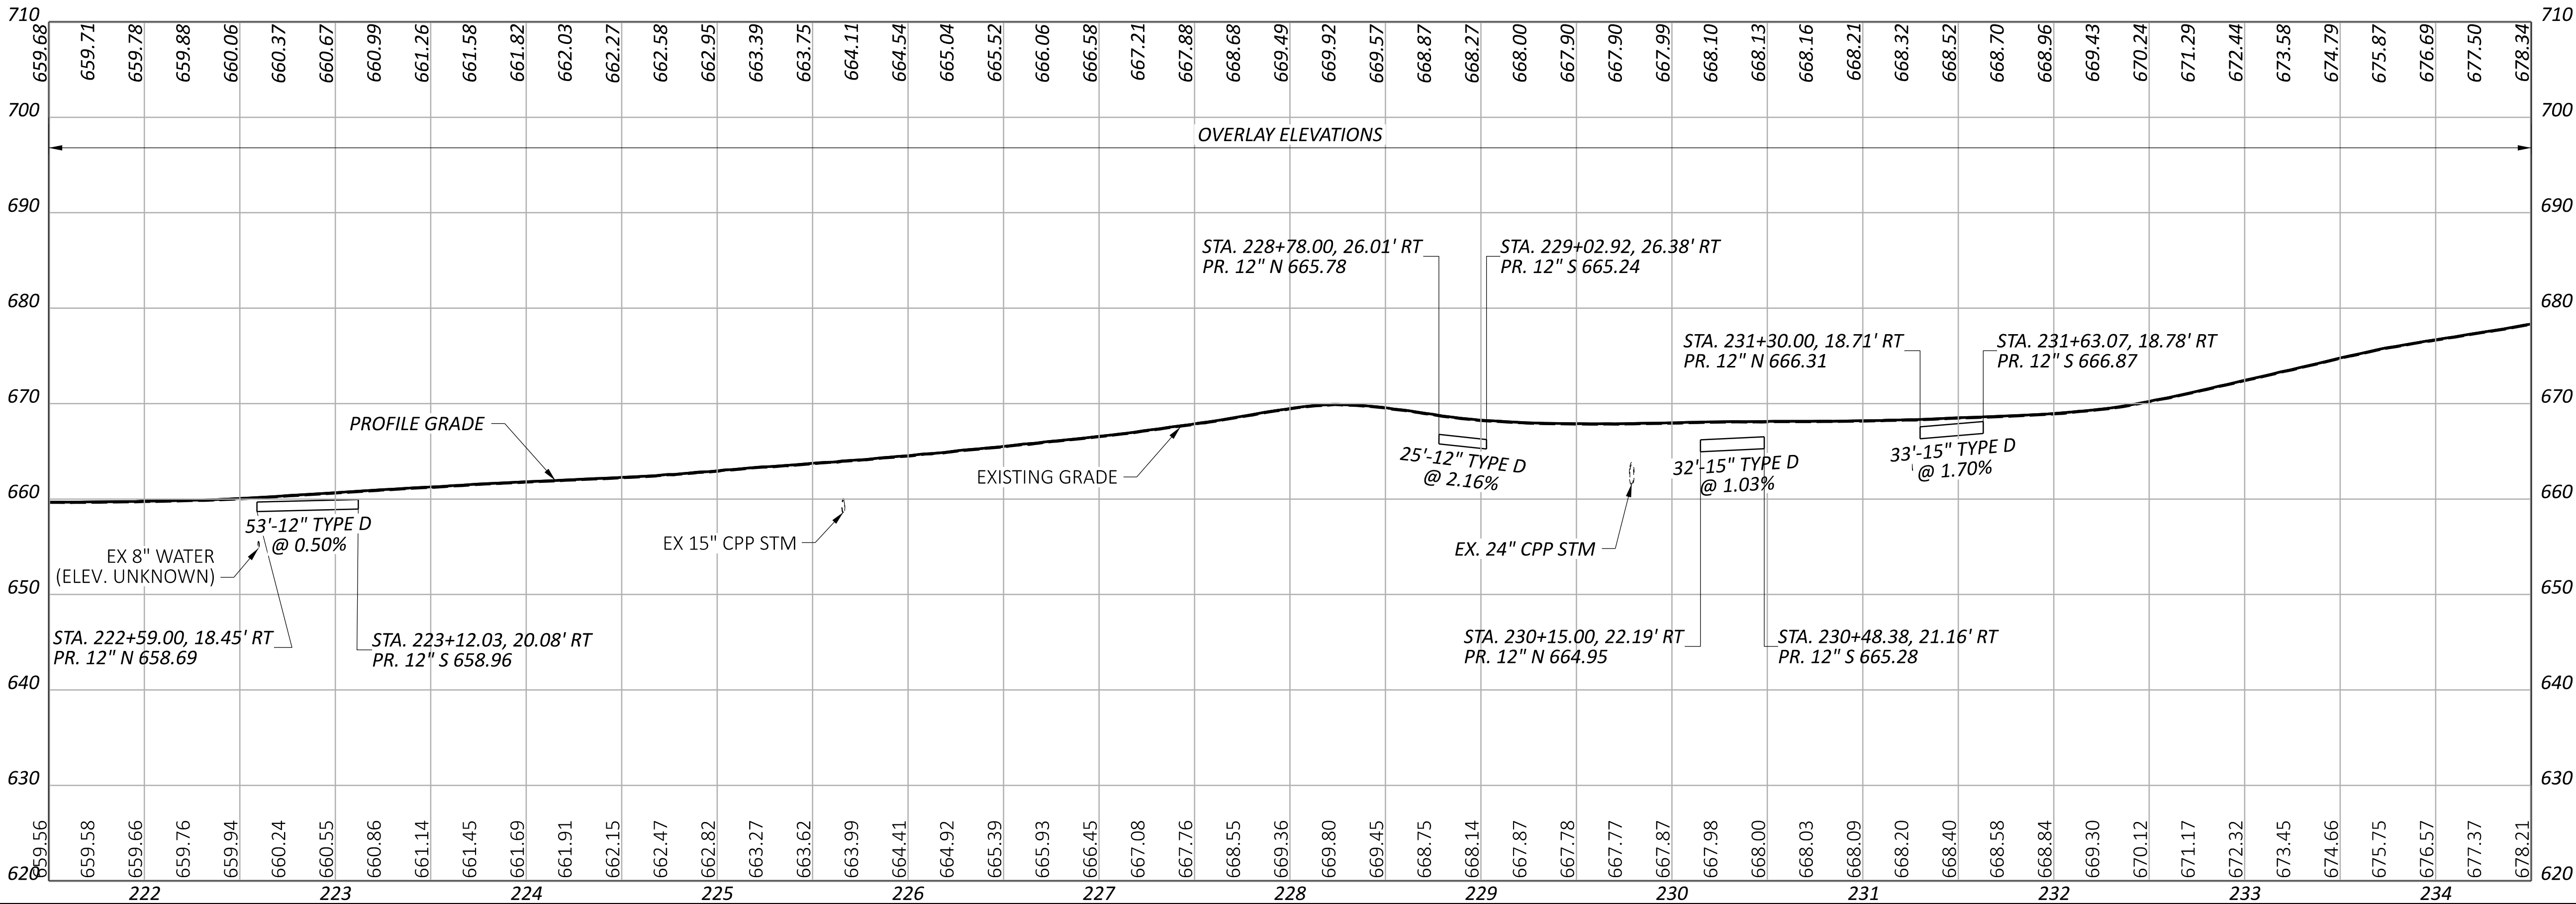

|                                                           |              |
|-----------------------------------------------------------|--------------|
| DESIGN AGENCY                                             |              |
| <b>KORDA</b>                                              |              |
| <b>KORDA / NEMETH ENGINEERING, INC</b>                    |              |
| 1650 Watermark Drive,<br>Suite 200,<br>Columbus, OH 43215 |              |
| DESIGNER                                                  |              |
| ATD                                                       |              |
| REVIEWER                                                  |              |
| CLP 12/10/25                                              |              |
| PROJECT ID                                                |              |
| 117244                                                    |              |
| SHEET                                                     |              |
| P.74                                                      | TOTAL<br>275 |

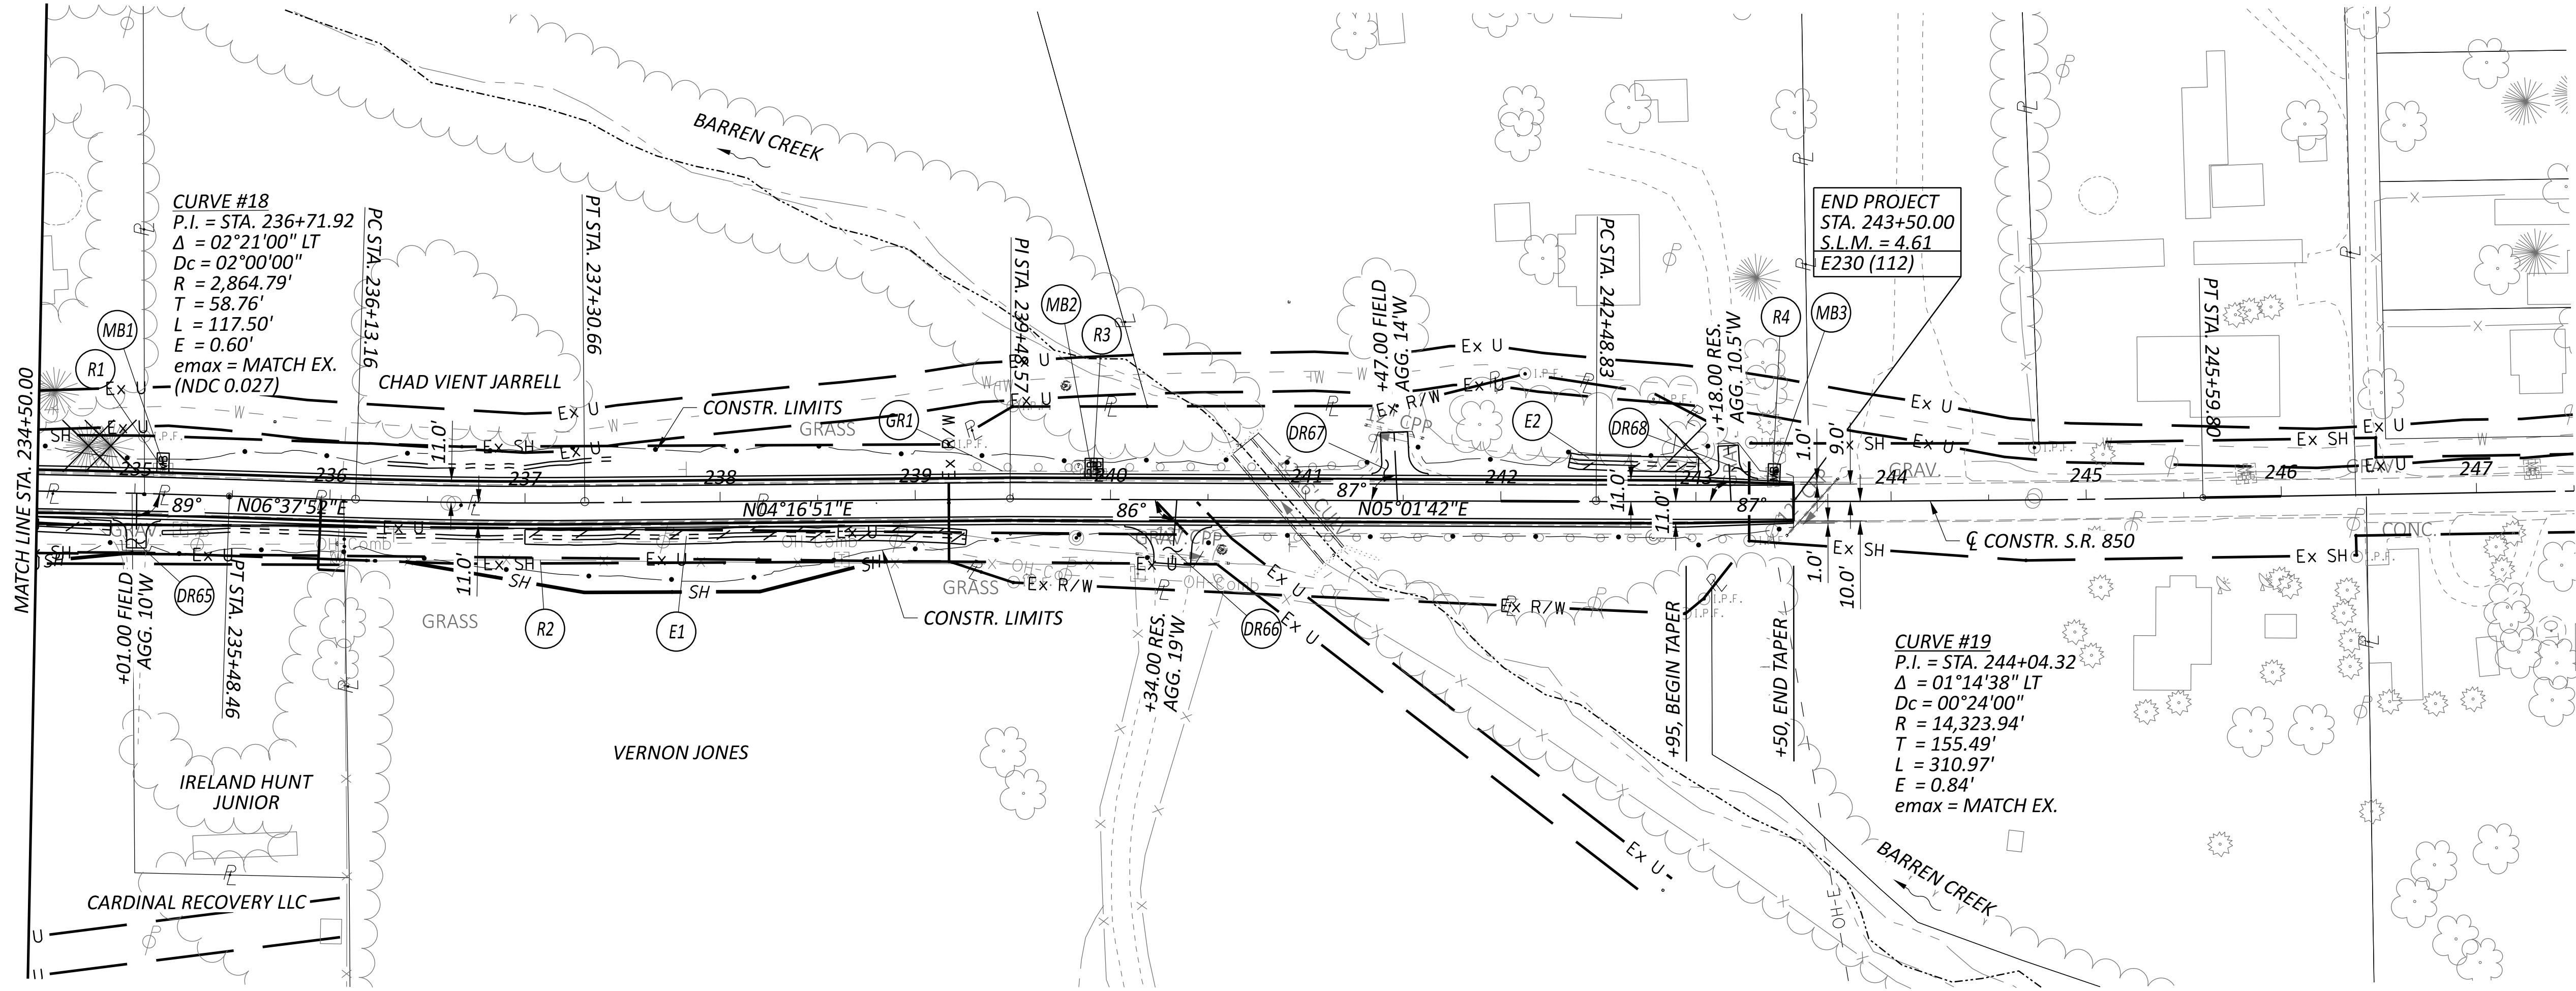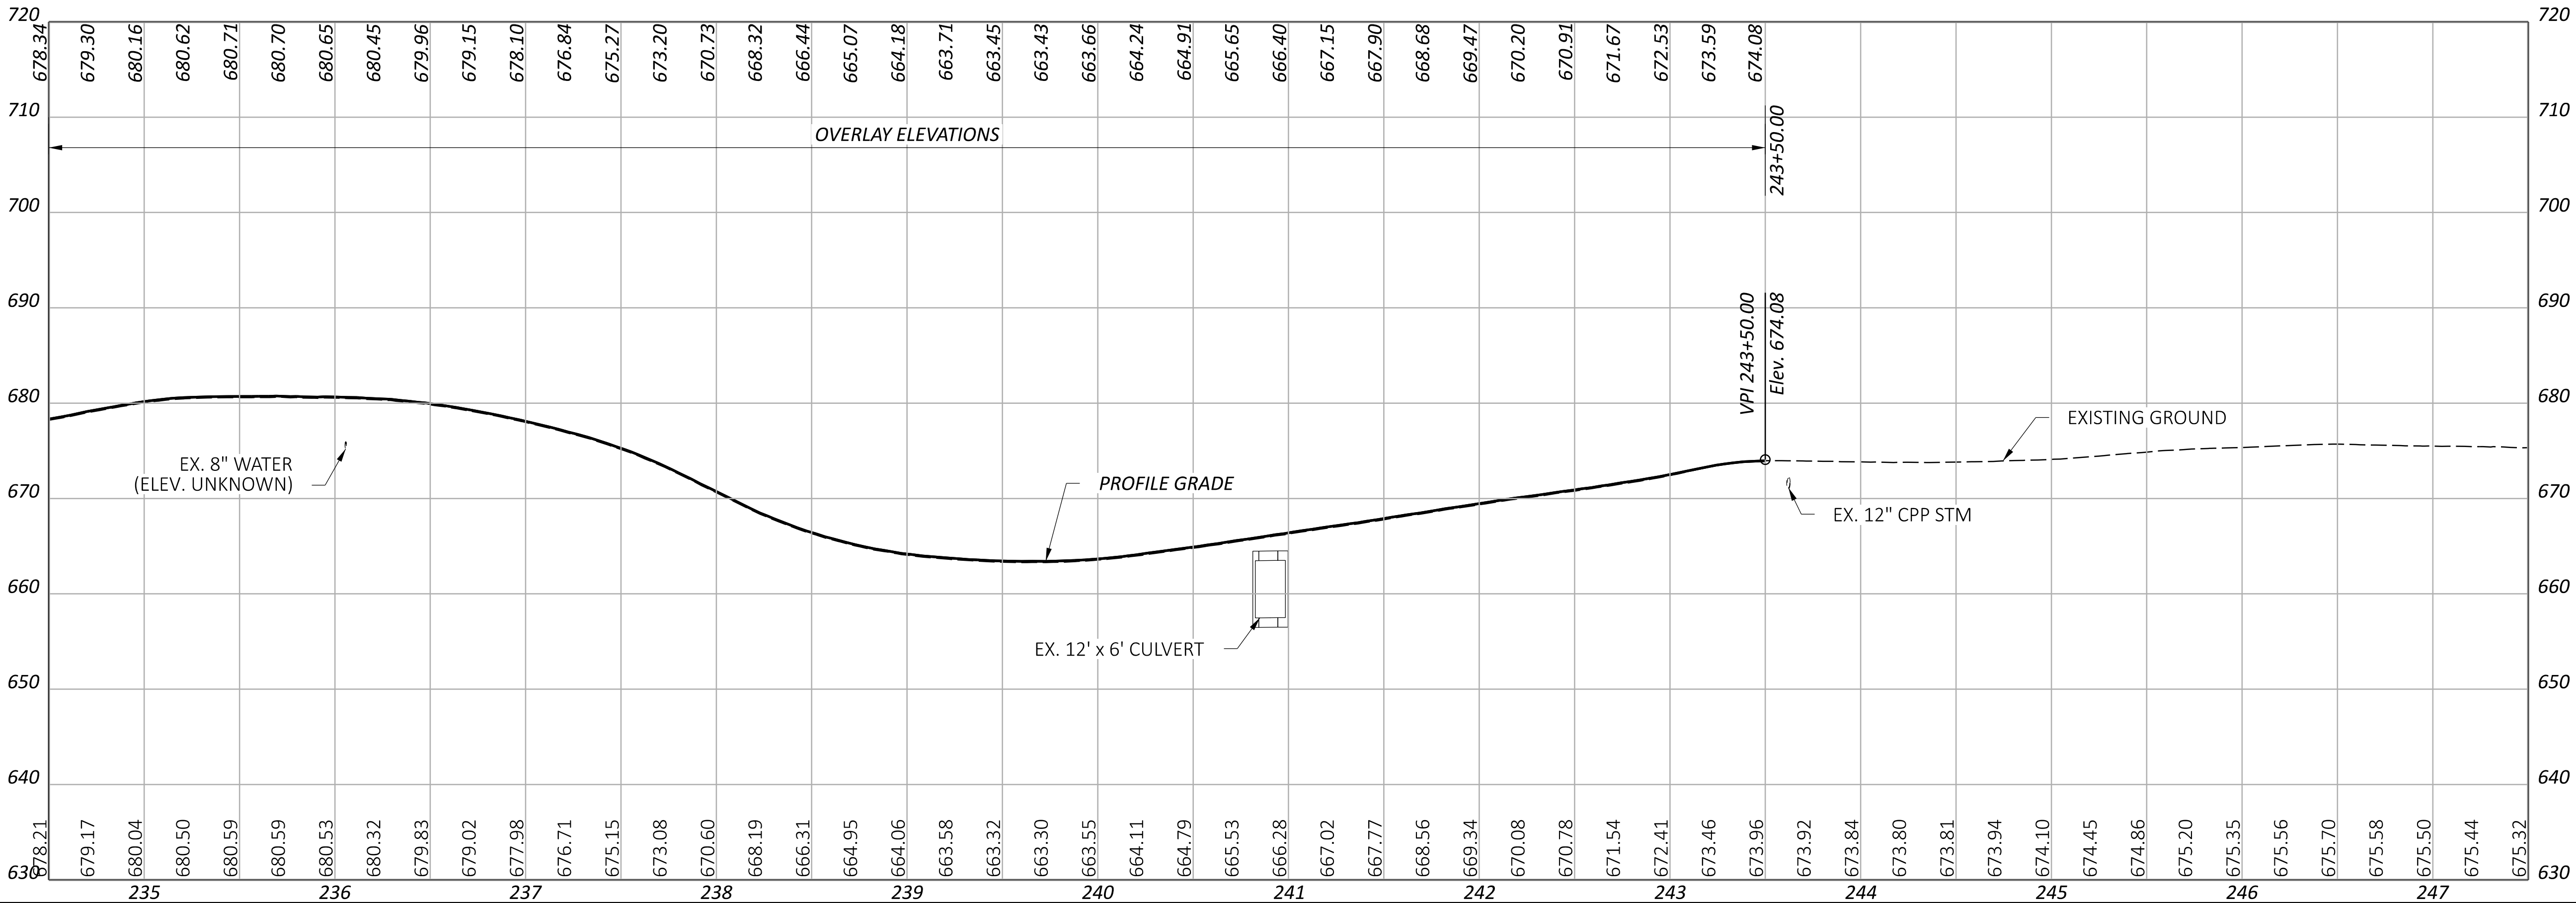

| CROSS REFERENCES |                      |
|------------------|----------------------|
| SHEET            | DESCRIPTION          |
| P.77             | SIDE ROAD PROFILES   |
| P.201 - P.206    | INTERSECTION DETAILS |
| P.212 - P.224    | DRIVE PROFILES       |
| P.227 - P.248    | CULVERT DETAILS      |

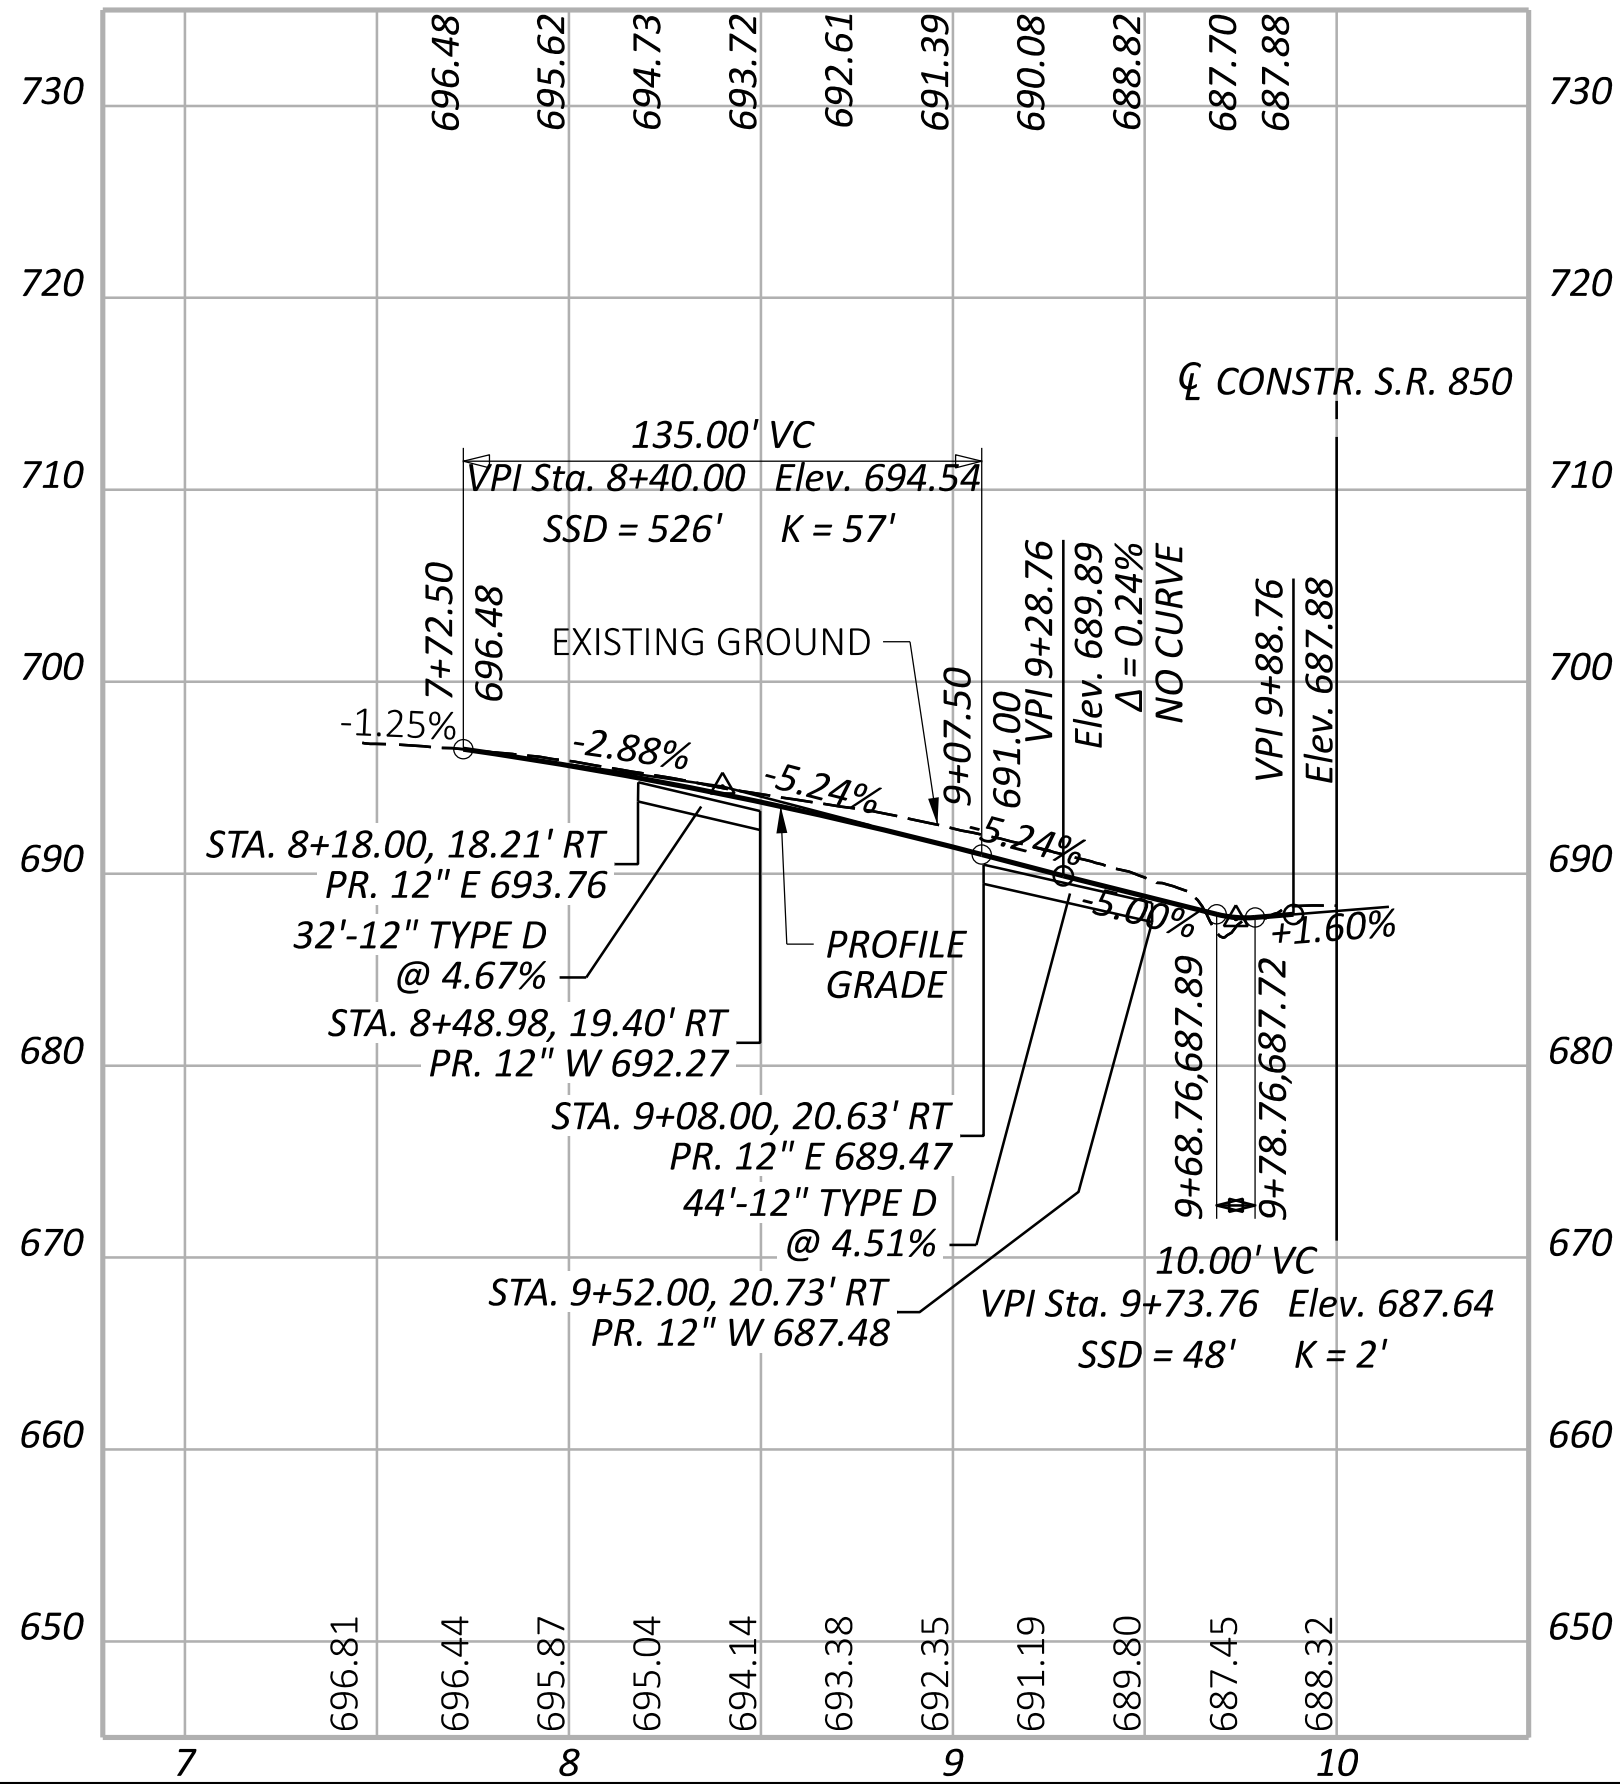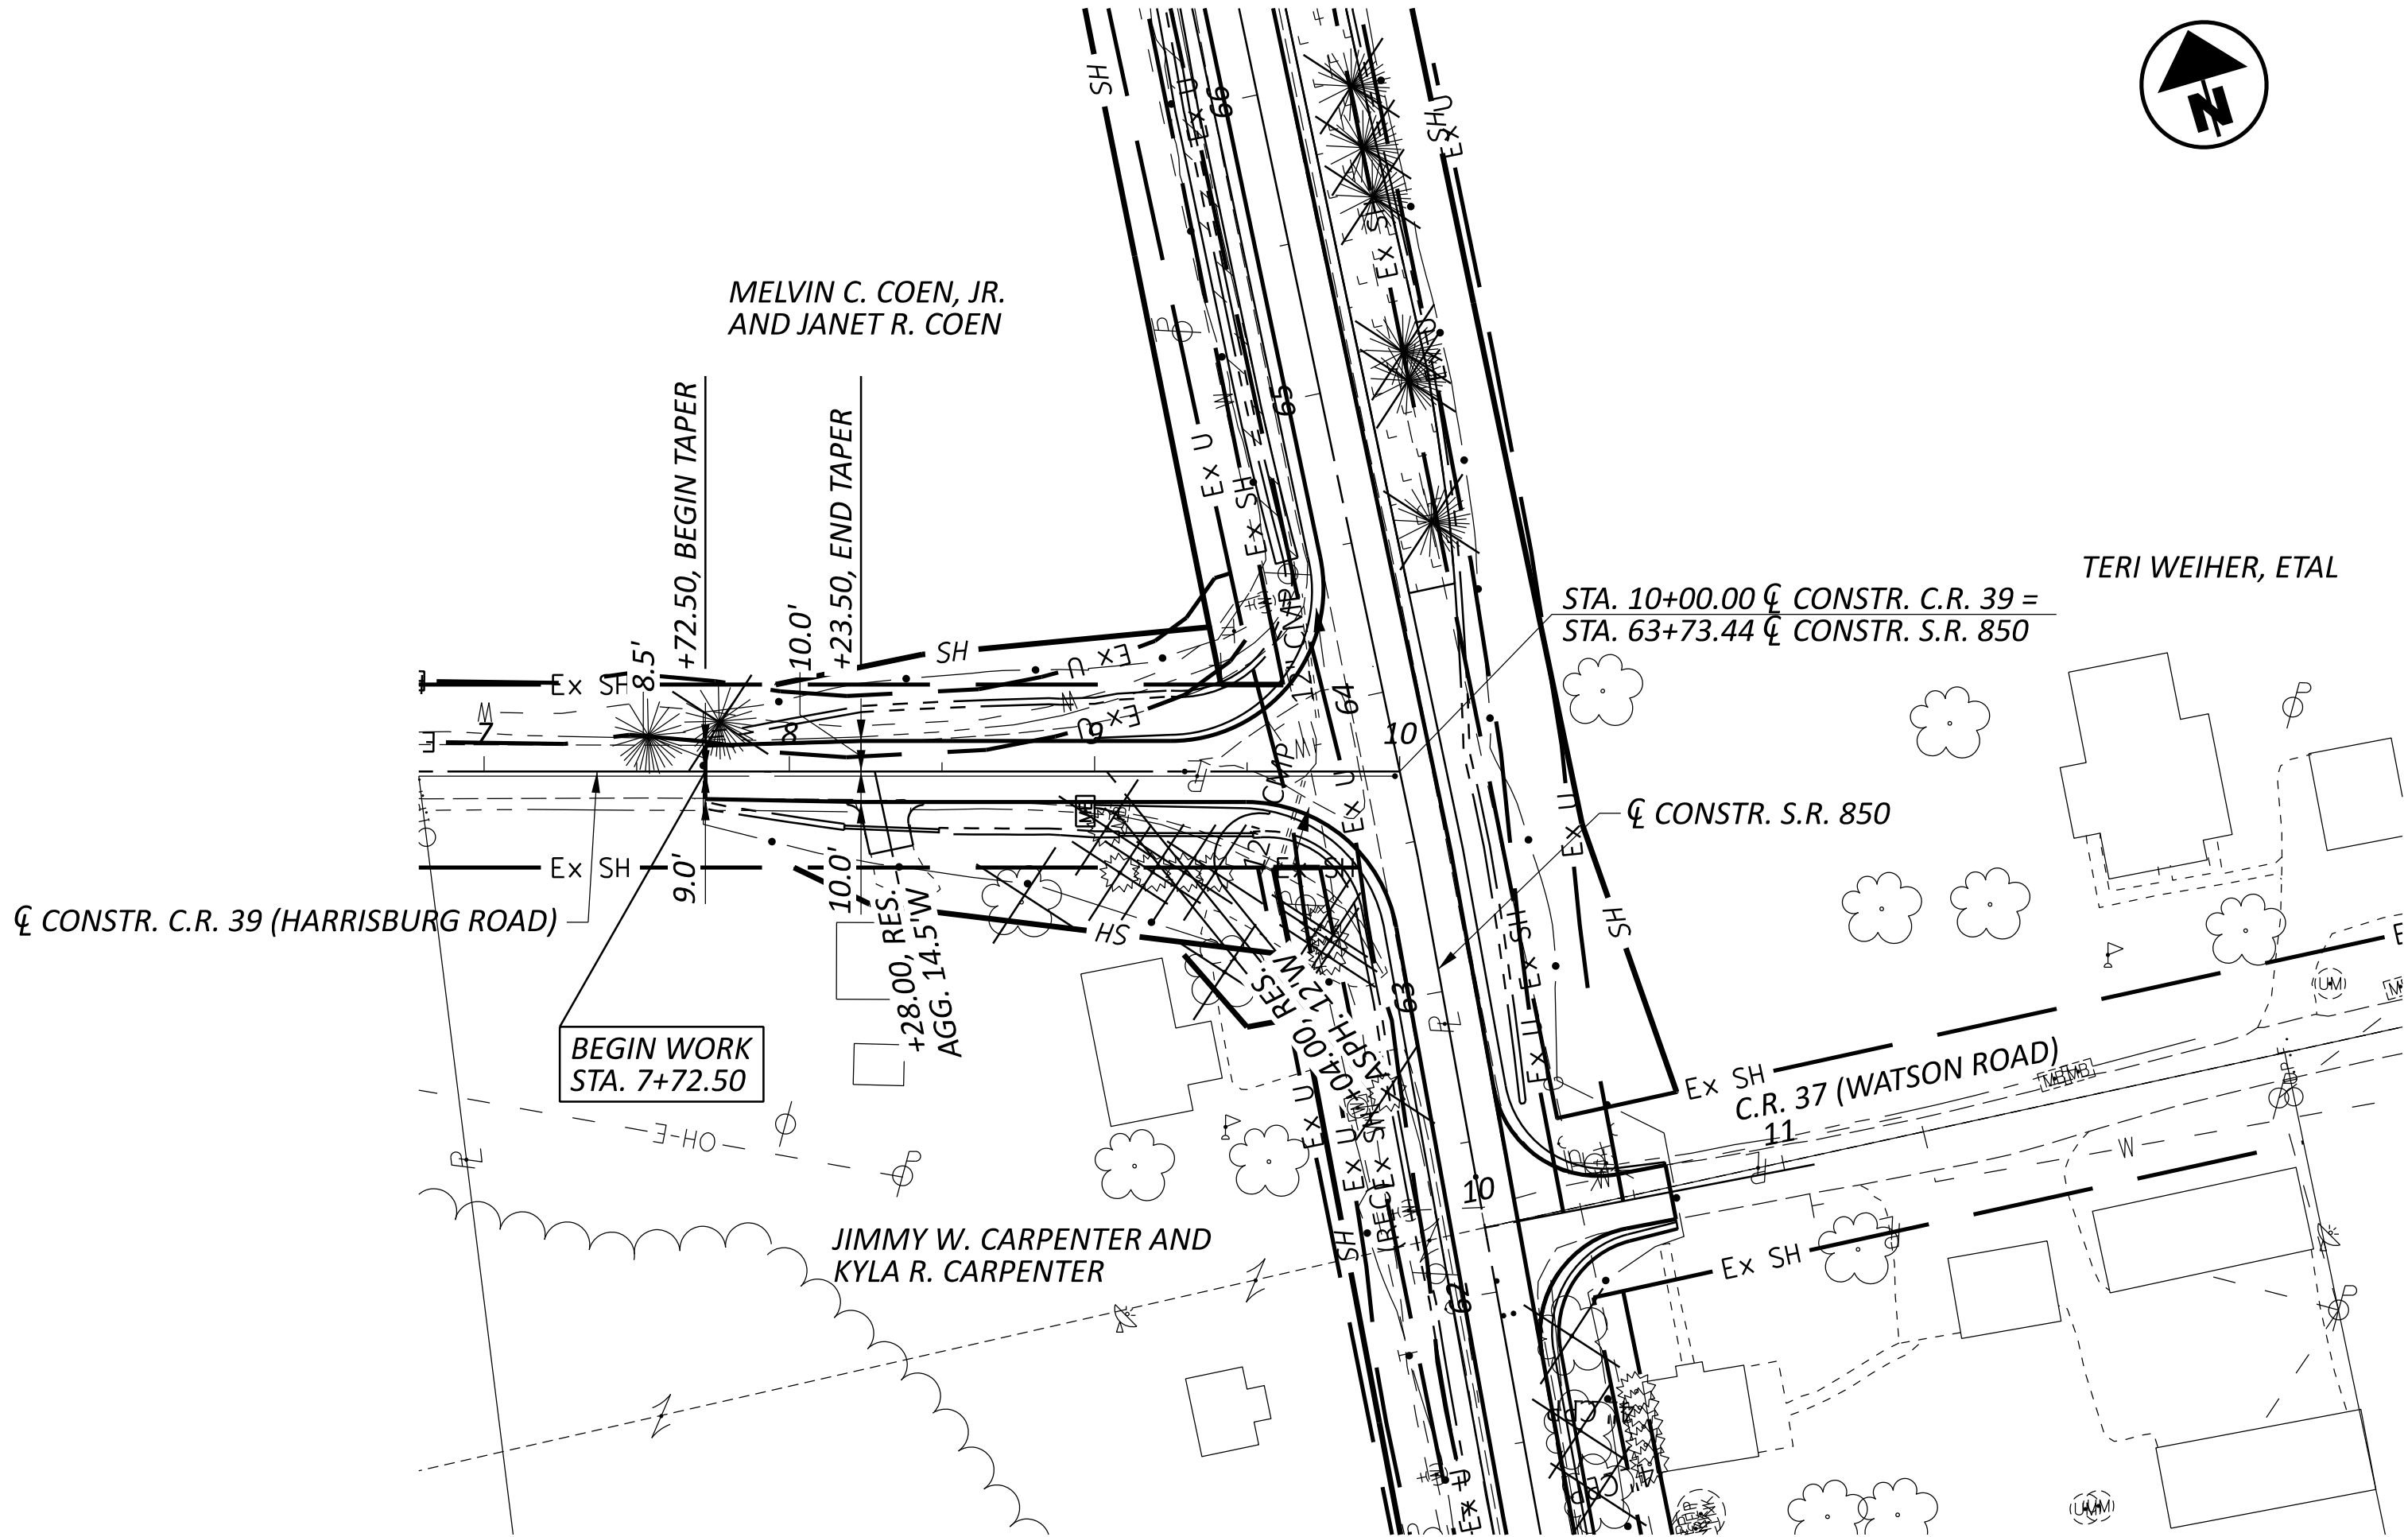






| CROSS REFERENCES |                      |
|------------------|----------------------|
| SHEET            | DESCRIPTION          |
| P.77             | SIDE ROAD PROFILES   |
| P.201 - P.206    | INTERSECTION DETAILS |
| P.212 - P.224    | DRIVE PROFILES       |
| P.227 - P.248    | CULVERT DETAILS      |

PLAN AND PROFILE - C.R. 39 (HARRISBURG ROAD)  
STA. 7+00.00 TO STA. 10+00.00

DESIGN AGENCY  
**KORDA**  
KORDA / NEMETH  
ENGINEERING, INC  
1650 Watermark Drive,  
Suite 200,  
Columbus, OH 43215


|            |        |
|------------|--------|
| DESIGNER   | IMJ    |
| REVIEWER   | CLP    |
| PROJECT ID | 117244 |
| SHEET      | P.76   |
| TOTAL      | 275    |

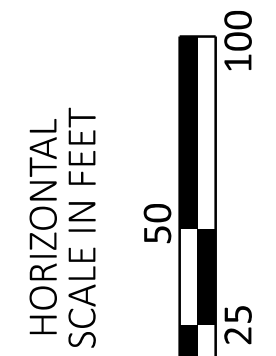

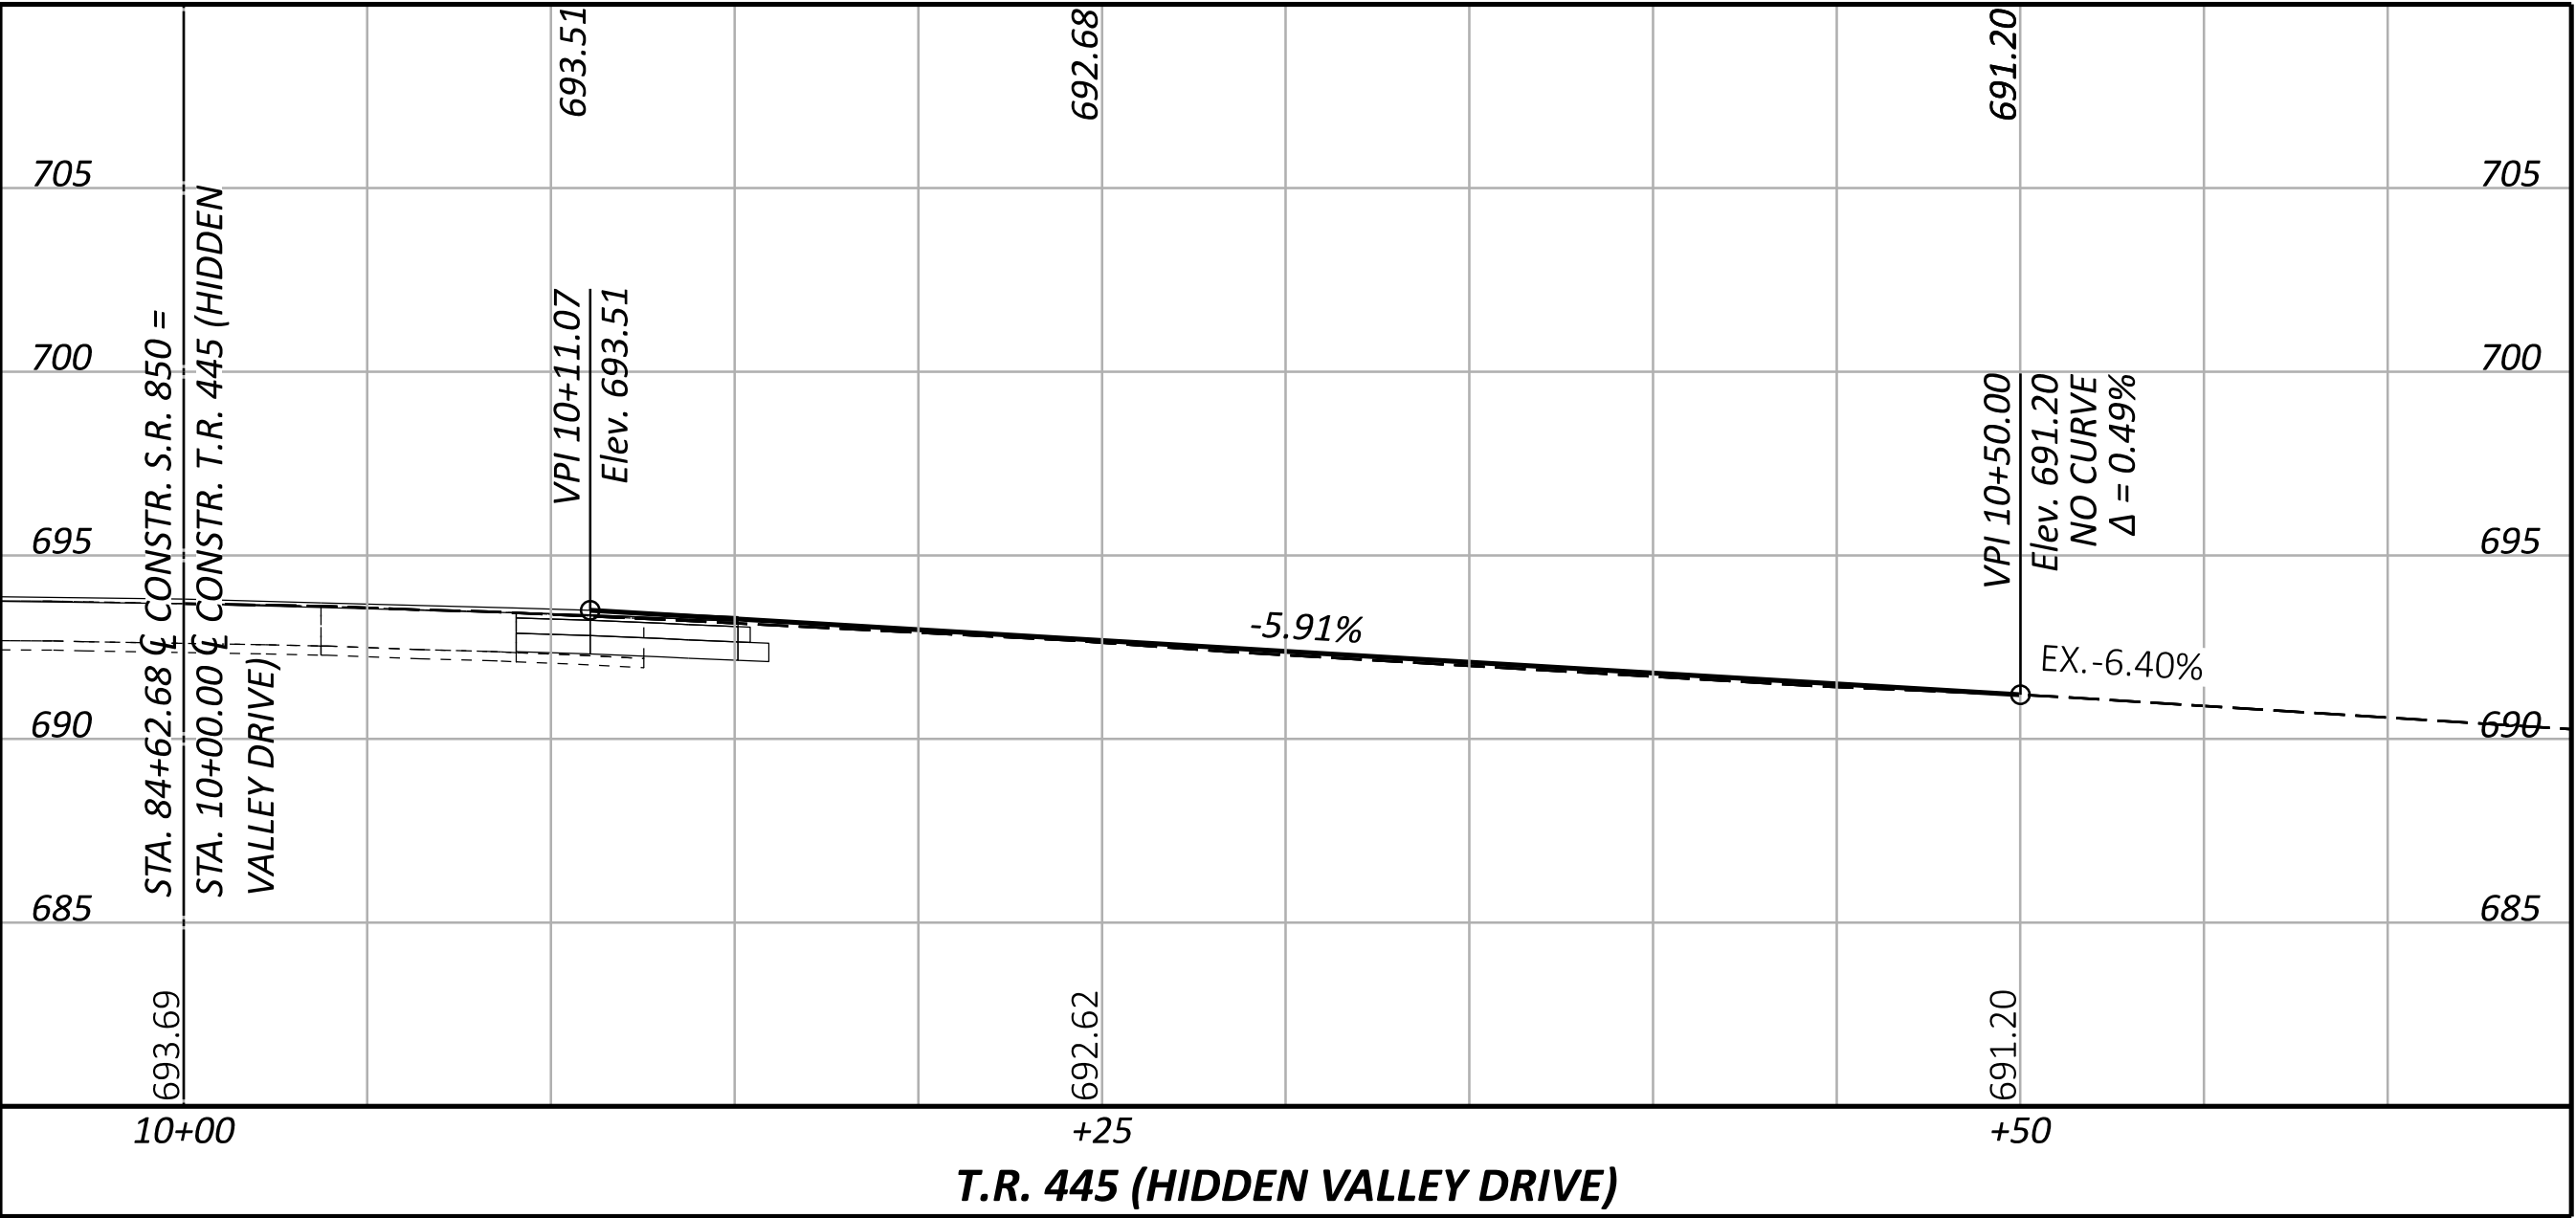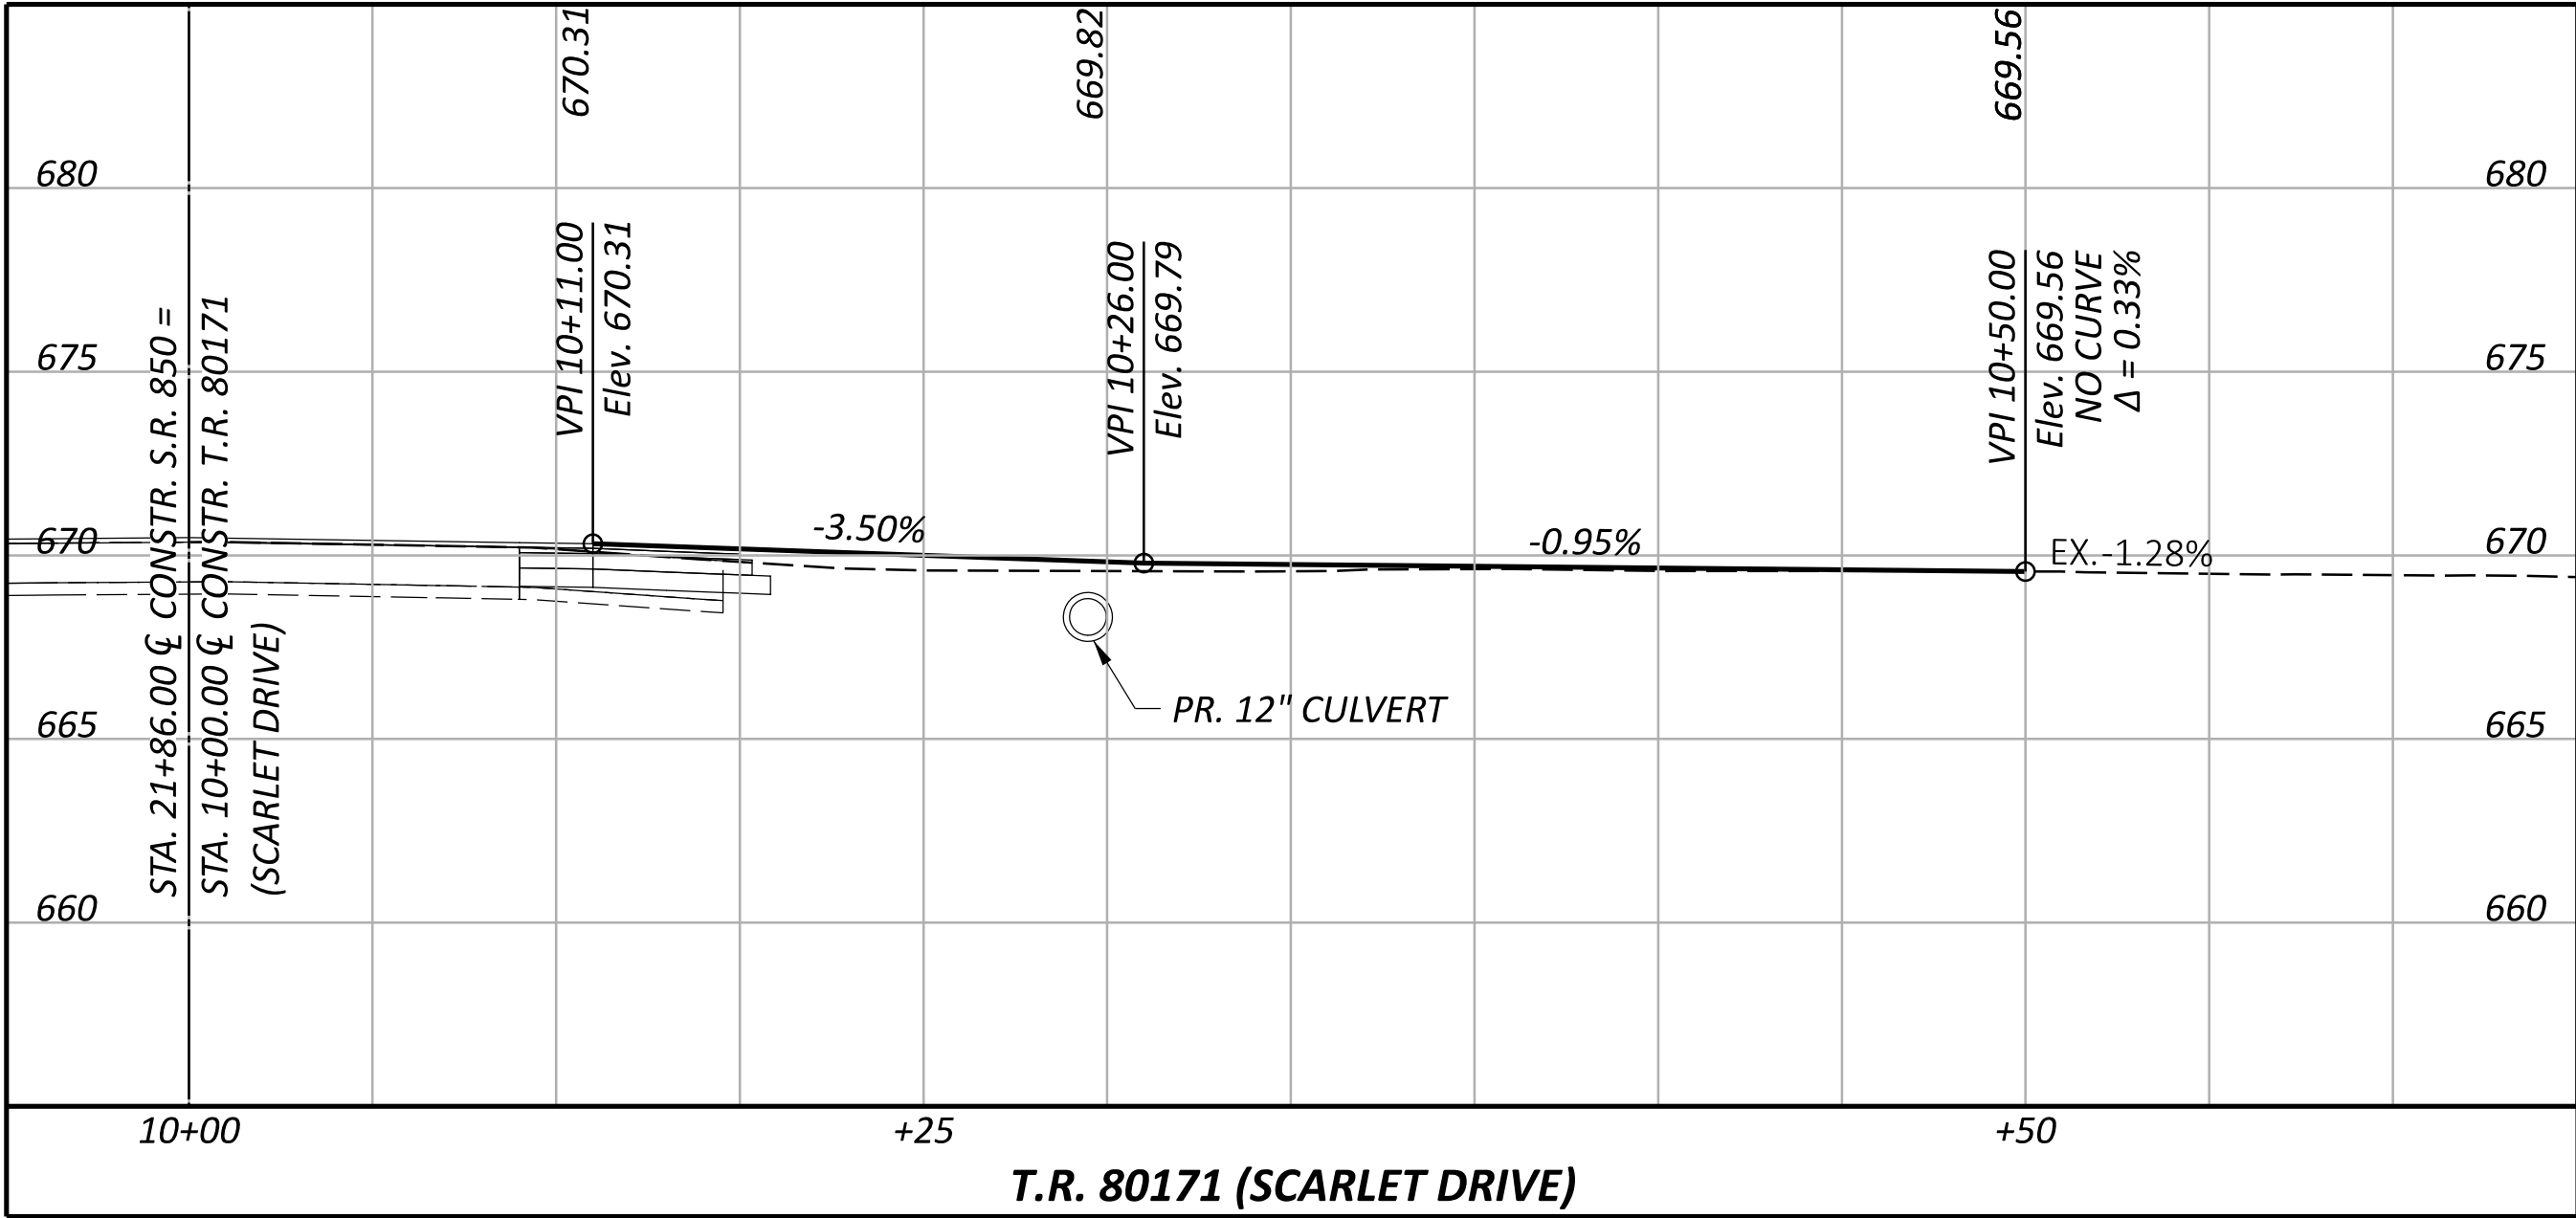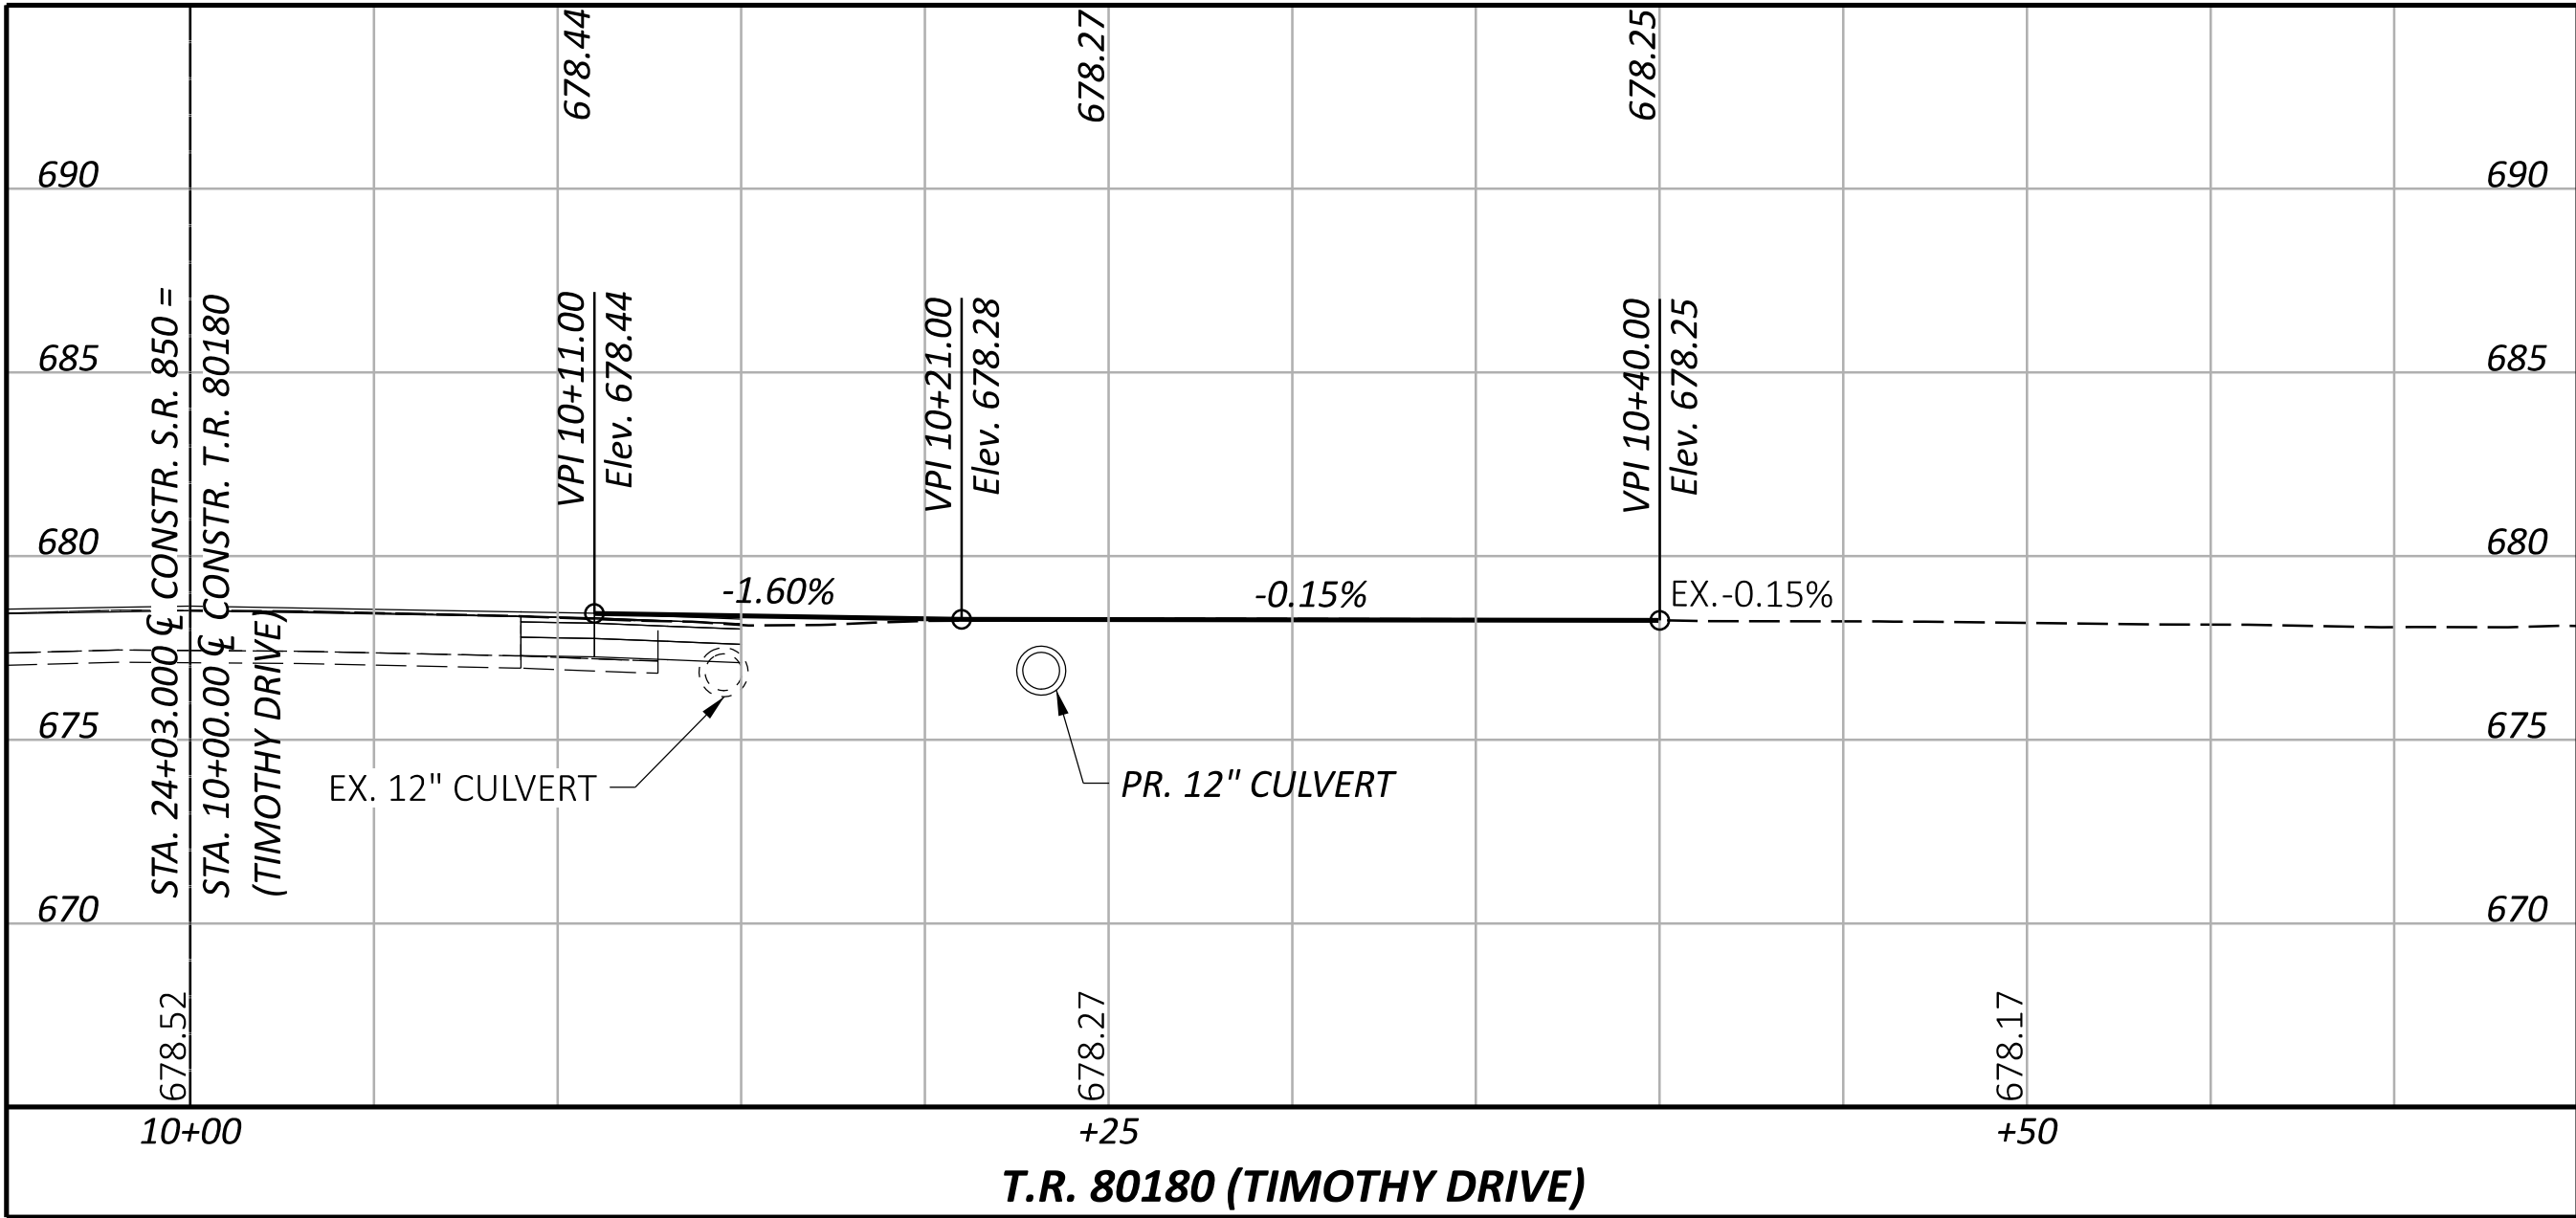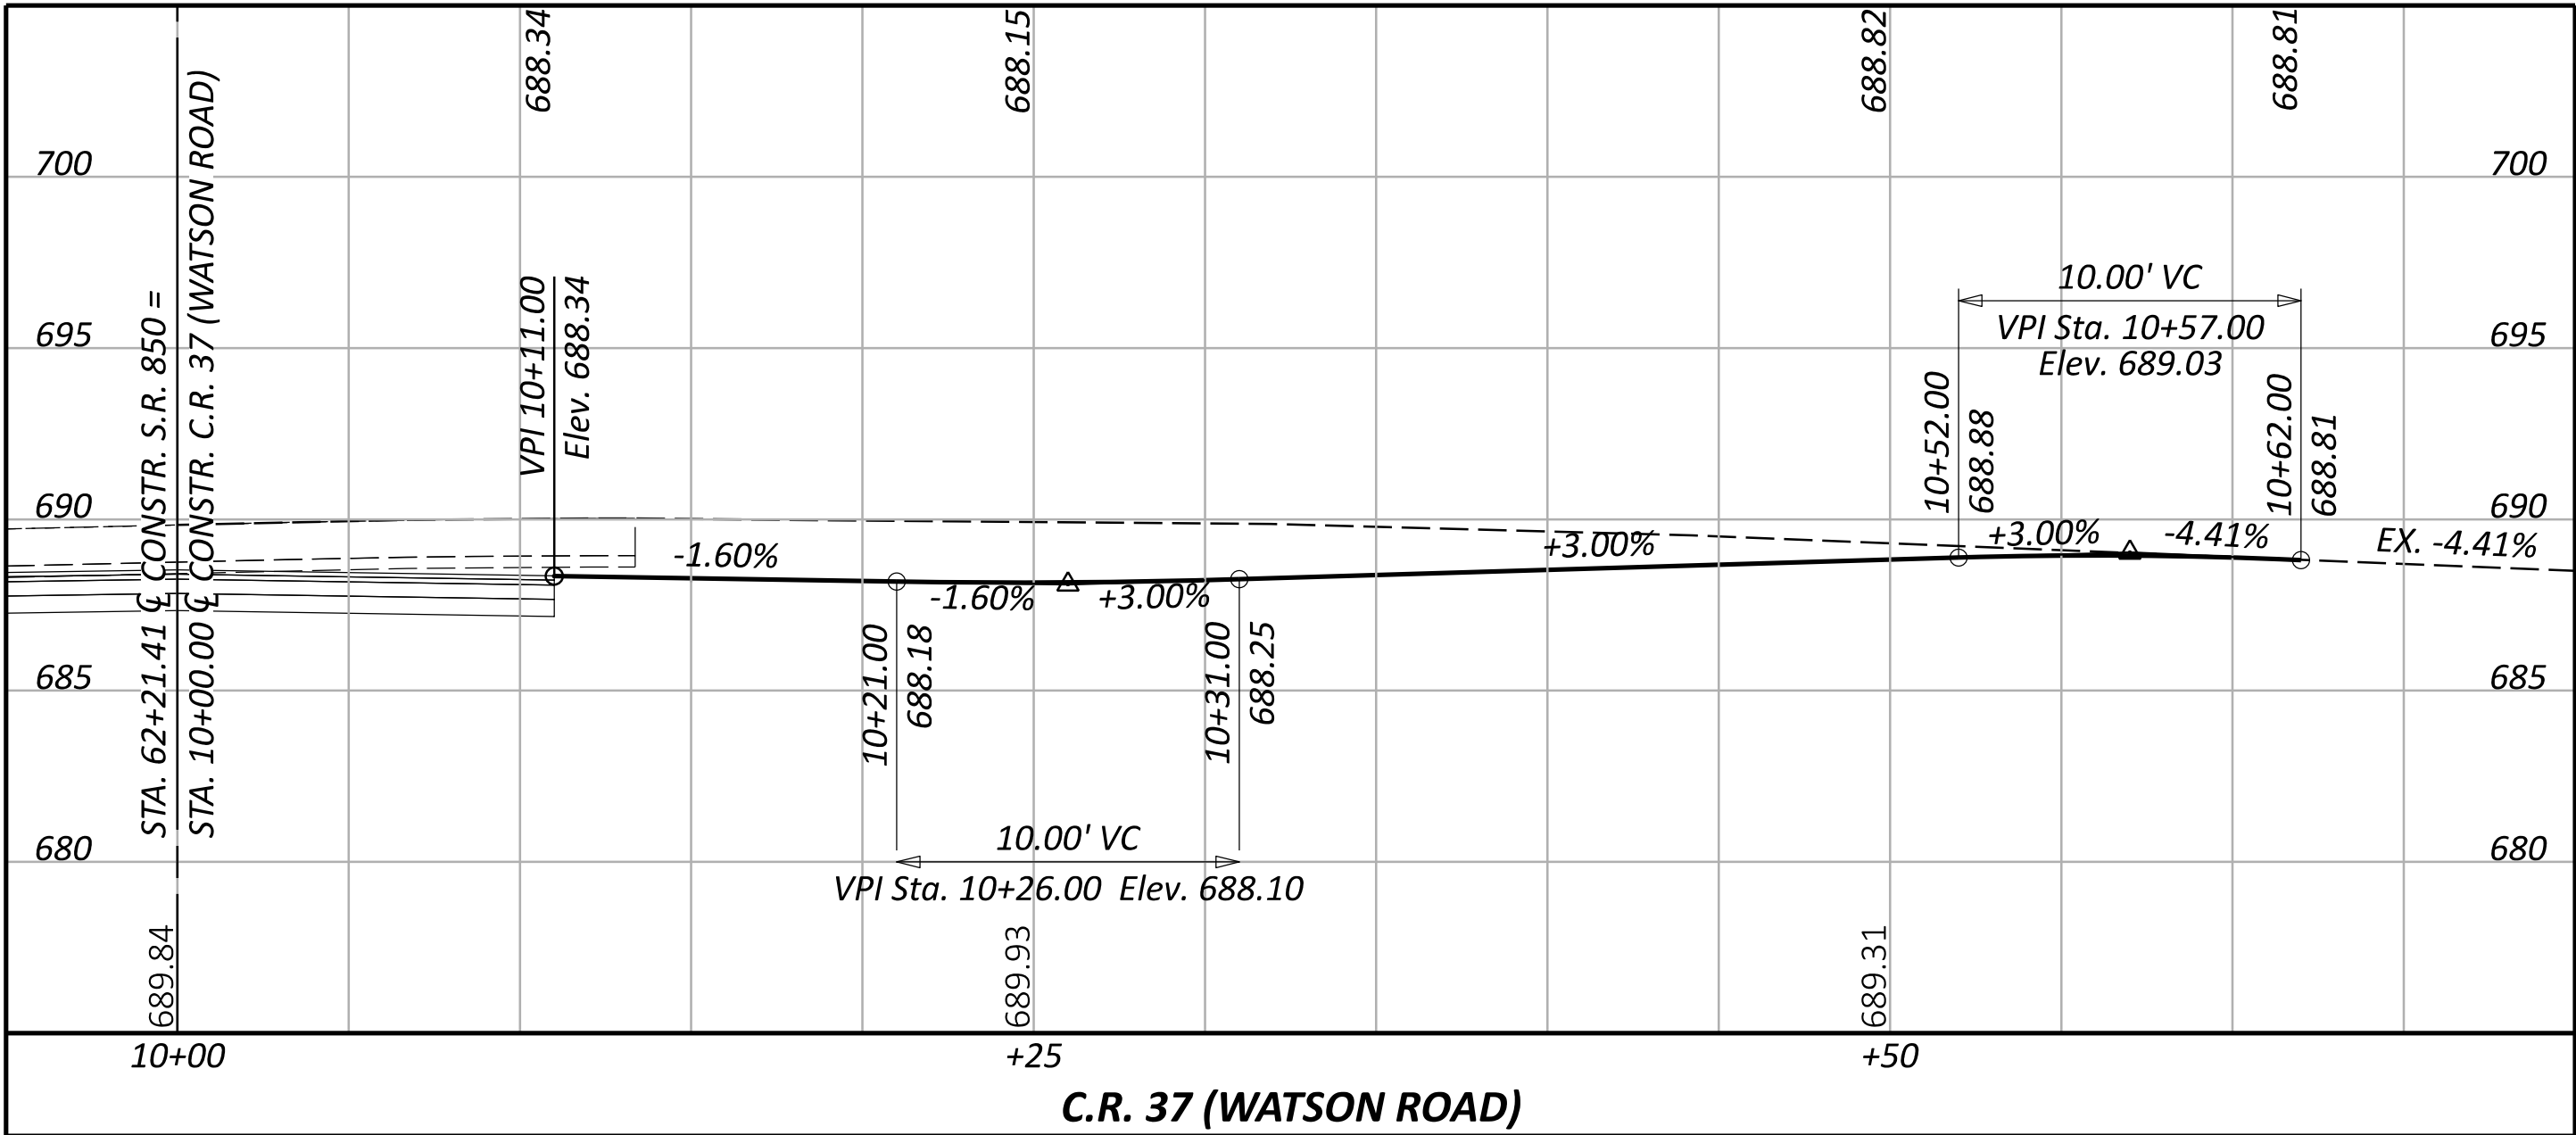

| CROSS REFERENCES |                      |
|------------------|----------------------|
| SHEET            | DESCRIPTION          |
| P.201 - P.206    | INTERSECTION DETAILS |

PROFILES - SIDE ROADS

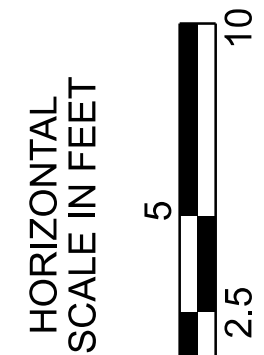

|               |        |
|---------------|--------|
| DESIGN AGENCY | KORDA  |
| DESIGNER      | IMJ    |
| REVIEWER      | CLP    |
| PROJECT ID    | 117244 |
| SHEET         | P.77   |
| TOTAL         | 275    |

KORDA / NEMETH  
ENGINEERING, INC  
1650 Watermark Drive,  
Suite 200,  
Columbus, OH 43215