
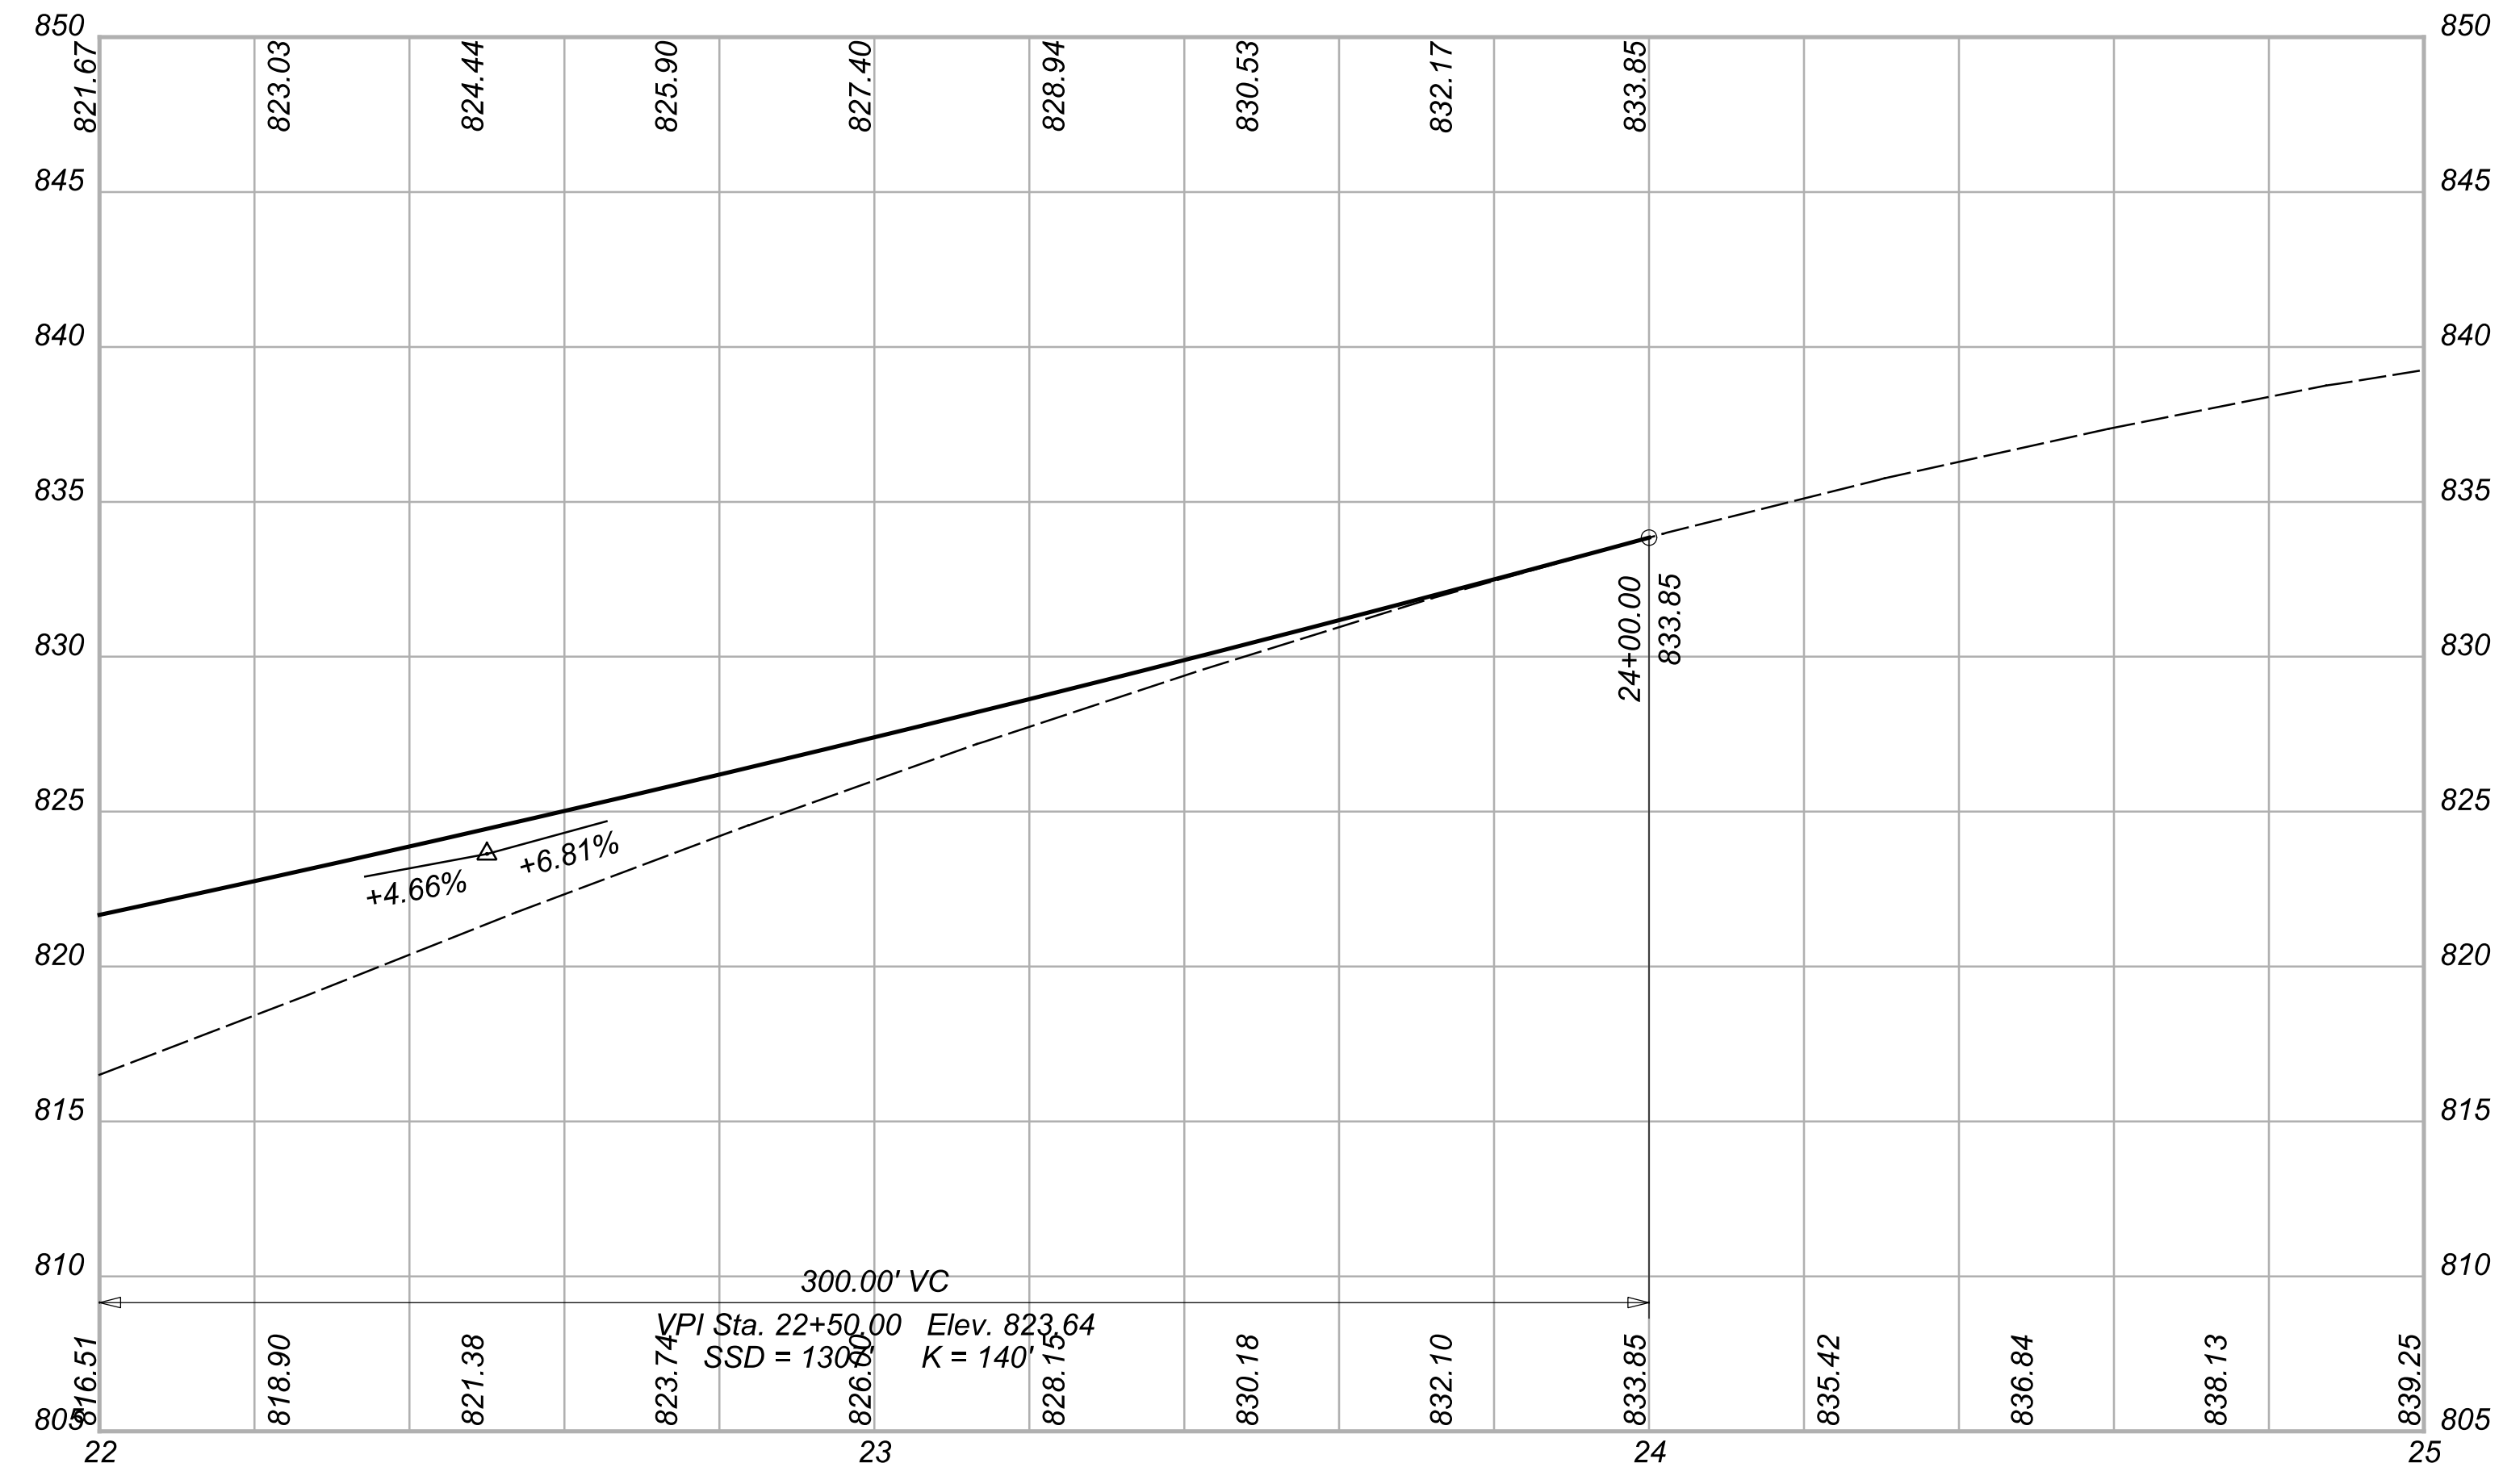


CTY-RTE-SECTION

MODEL: CLP_Road_Road - Profile | PAPER SIZE: 34x22 (in.) DATE: 9/14/2022 TIME: 10:48:47 AM USER: jlight
 Z:\2022\220827\CAD\000T\10563\400-Engineer\Roadway\Sheets\Scratch\prof-sheets.dgn

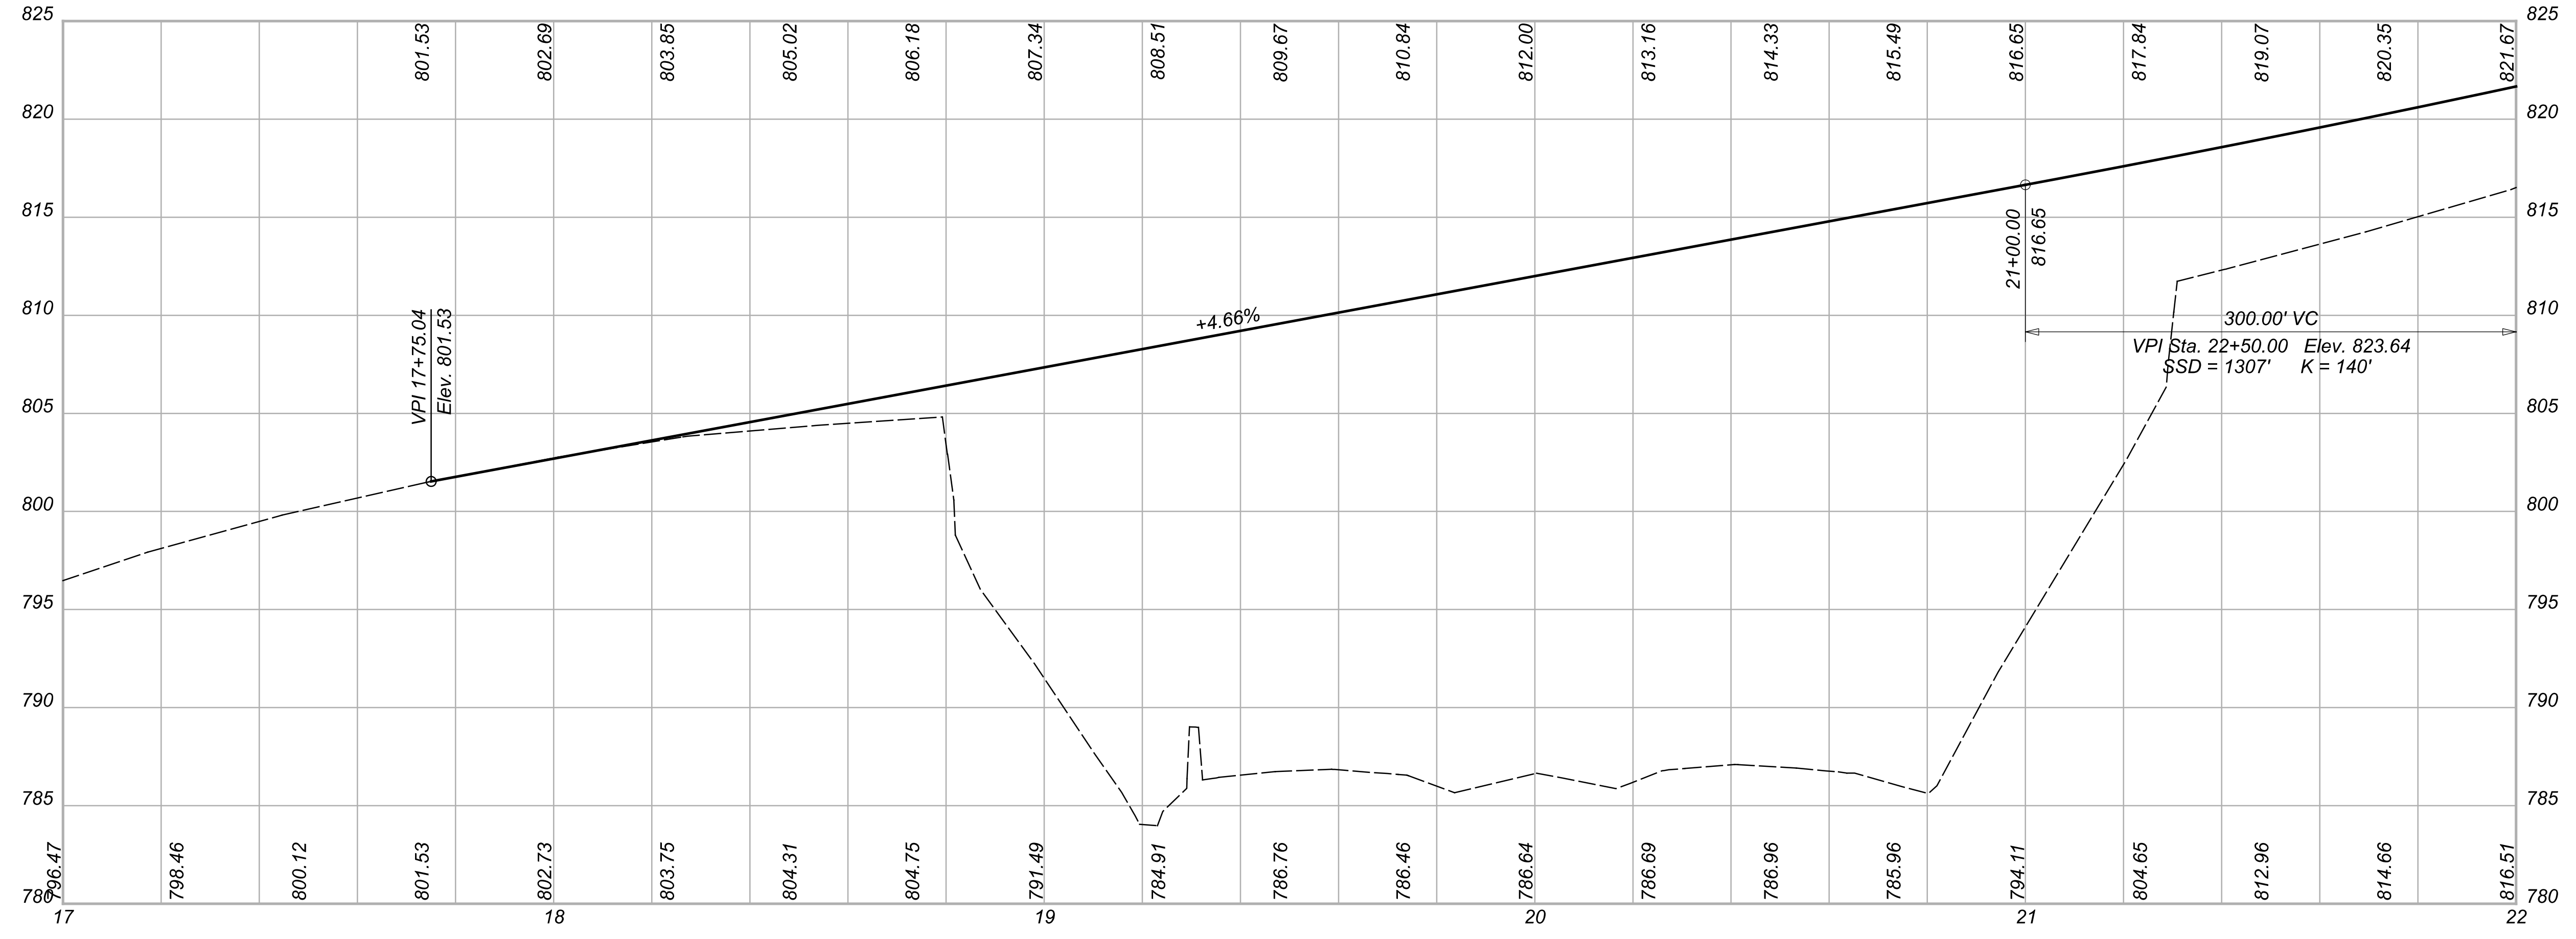

**PROFILE SHEET
SHEET SUB-TITLE**

DESIGN AGENCY

DESIGNER
XXX

REVIEWER
XXX MM-DD-YY

PROJECT ID
0

SHEET	TOTAL
P.0	0