


HAM-50-31.95

SECTION 3, TOWN 4
FRACTIONAL RANGE 2 M.P.
COLUMBIA TOWNSHIP
HAMILTON COUNTY, OHIO

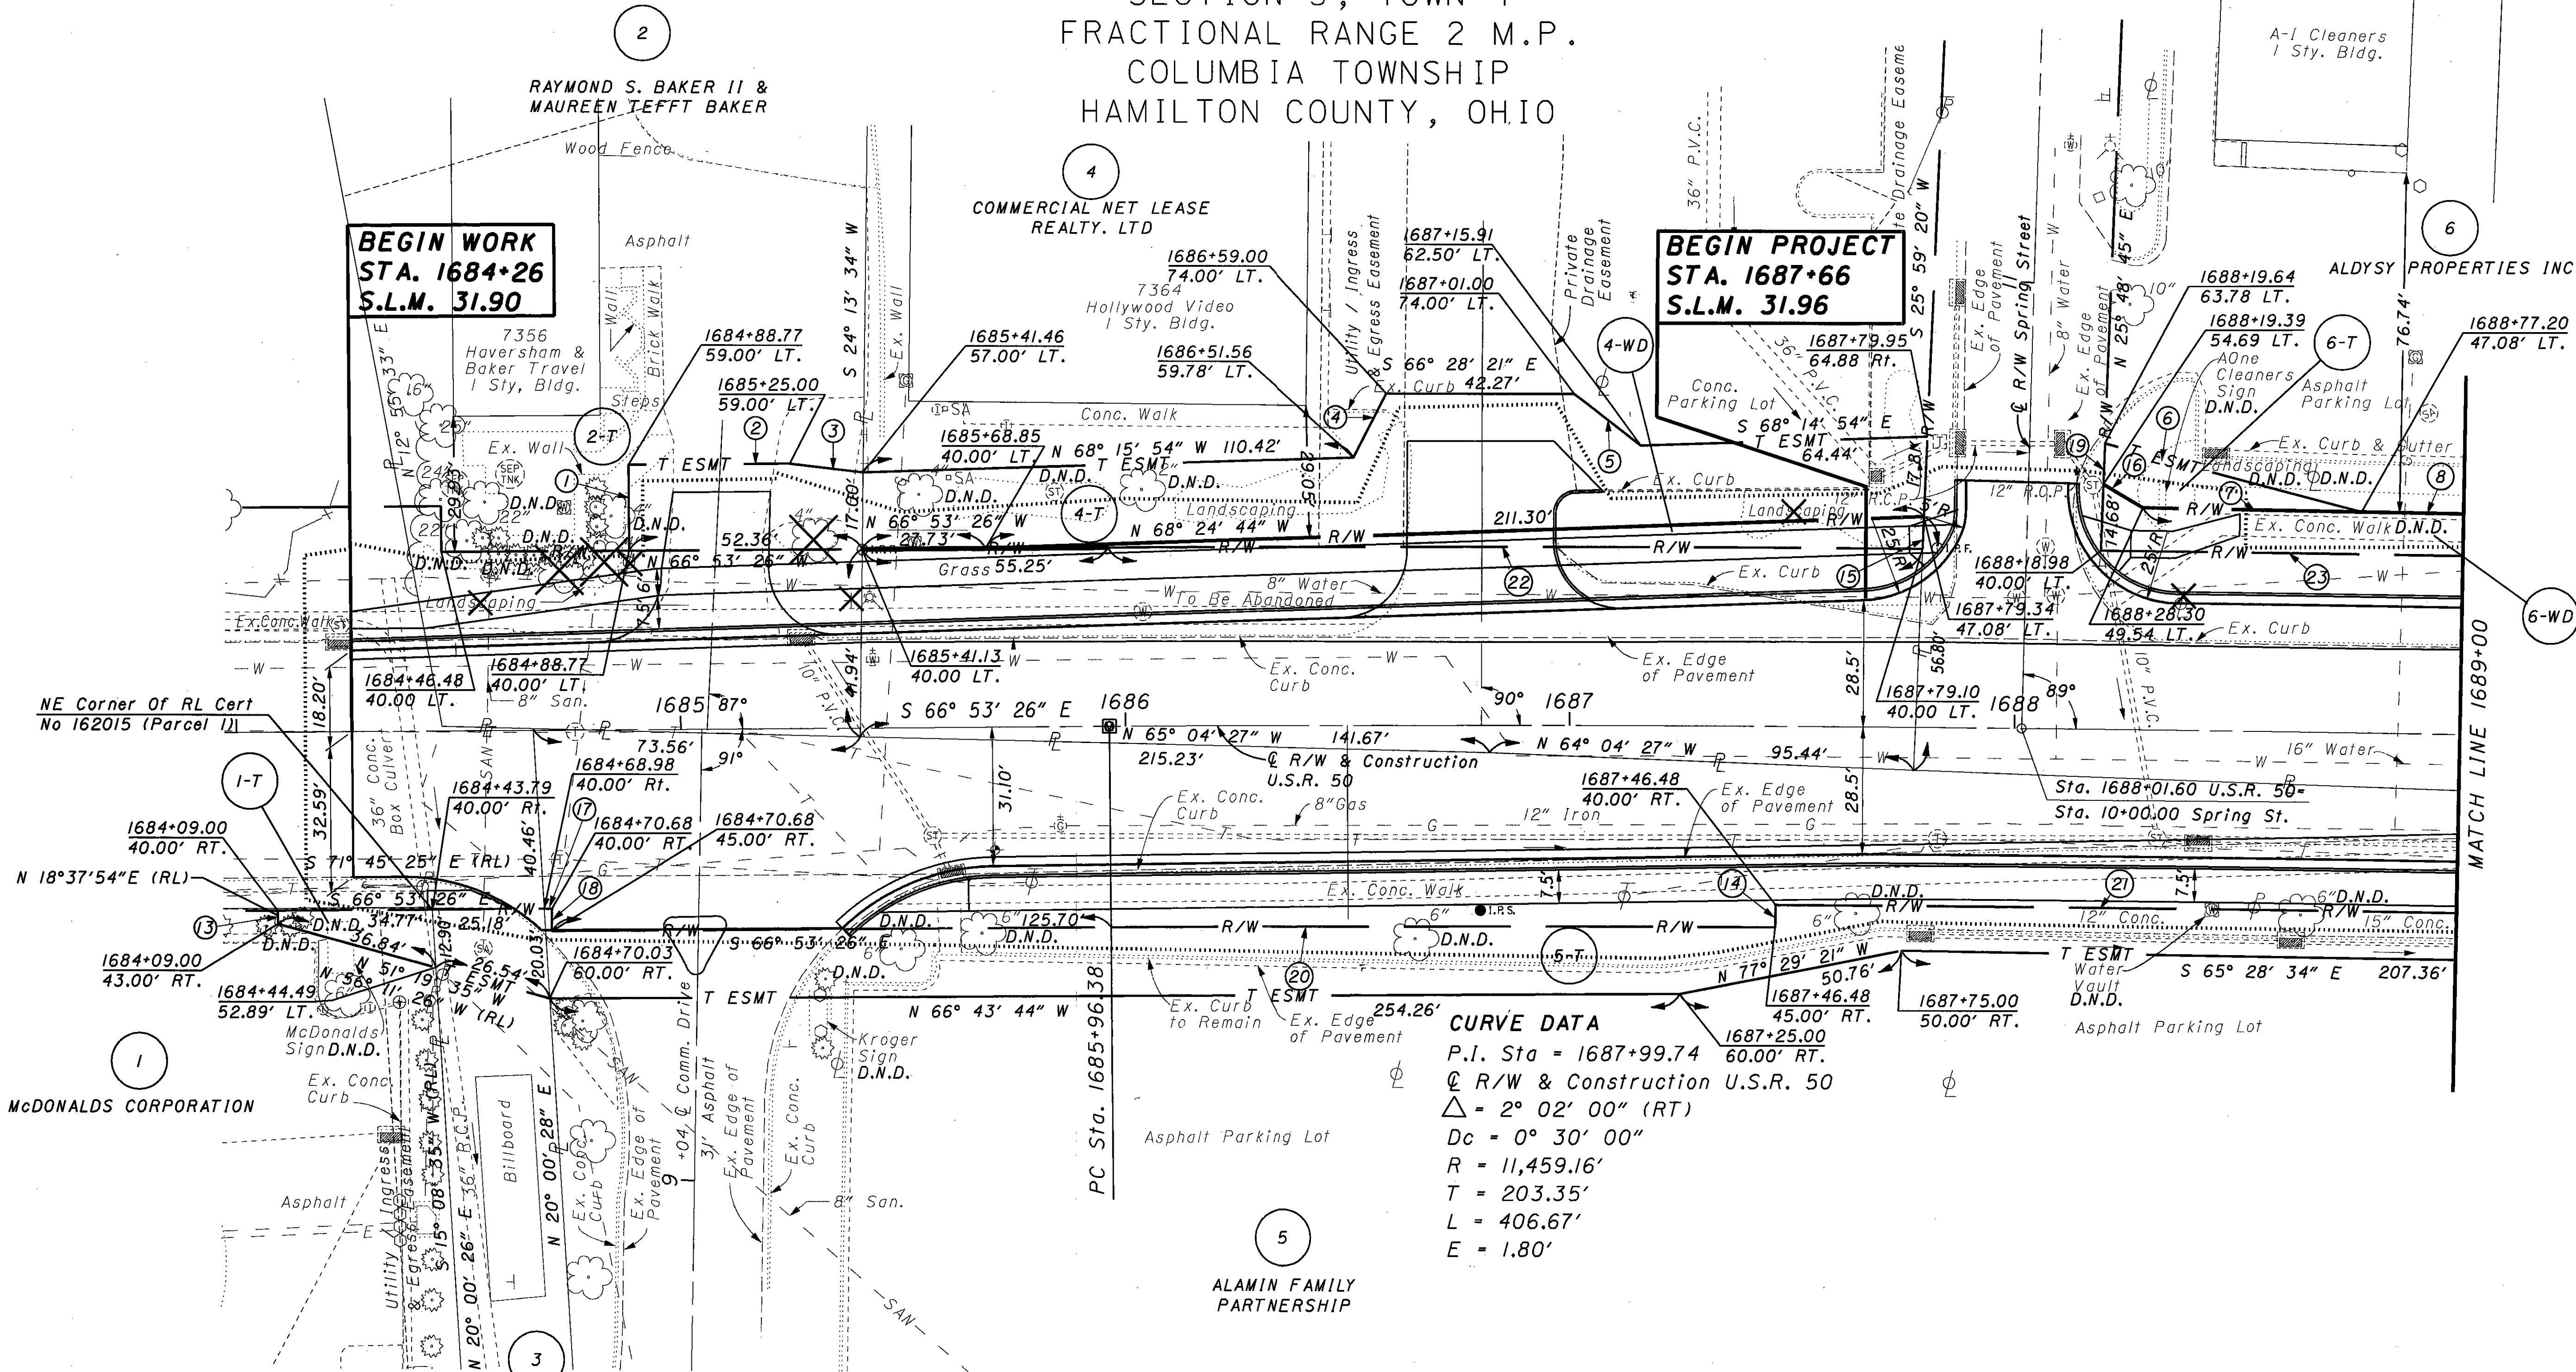

CURVE DATA
P.I. Sta = 1687+99.74
Q R/W & Construction U.S.R. 50
Δ = 2° 02' 00" (RT)
Dc = 0° 30' 00"
R = 11,459.16'
T = 203.35'
L = 406.67'
E = 1.80'

CHARLES R. GARNER &
JAMES E. GARNER CO-TRUSTEES
U/A DATED Jan 10, 1993

Right of Way Curve Data				
Curve	Radius	Length	Chord Bearing	Chord Length
20	11414.16'	149.51'	S 66° 30' 56" E	149.51'
21	11419.16'	235.98'	S 65° 32' 53" E	235.97'
22	11419.16'	183.36'	N 66° 26' 02" W	183.36'
23	11499.16'	85.01'	N 65° 33' 57" W	85.01'

Right of Way Line Data		
Line	Bearing	Length
1	S 23° 06' 34" W	19.00'
2	N 66° 53' 26" W	36.23'
3	N 59° 57' 46" W	16.58'
4	N 51° 09' 12" E	16.07'
5	N 28° 51' 31" W	18.90'
6	S 51° 34' 07" E	59.64'
7	N 65° 18' 32" W	49.12'
8	N 65° 18' 32" W	75.91'

Right of Way Line Data		
Line	Bearing	Length
13	N 23° 29' 45" E	3.00'
14	N 23° 51' 34" E	5.00'
15	S 25° 59' 18" W	7.08'
16	N 35° 53' 02" W	10.32'
17	S 66° 53' 26" E	1.70'
18	S 23° 06' 34" W	5.00'
19	N 25° 48' 45" E	9.10'


1	11-5-2004	UPDATE SURVEY, PARCEL COMBINATIONS
REV.	DATE	DESCRIPTION
DATE COMPLETED		

11/18/2004 06:22:24 PM
G:\T\160770-HAM-50-31.95\19-ROW\60770-RWPP1689.dgn

CRANCH, CROSS AND SPOFFORD
PLAT BOOK I, PAGE 186

HAM-50-31.95

SECTION 3, TOWN 4
FRACTIONAL RANGE 2 M.P.
COLUMBIA TOWNSHIP
HAMILTON COUNTY, OHIO

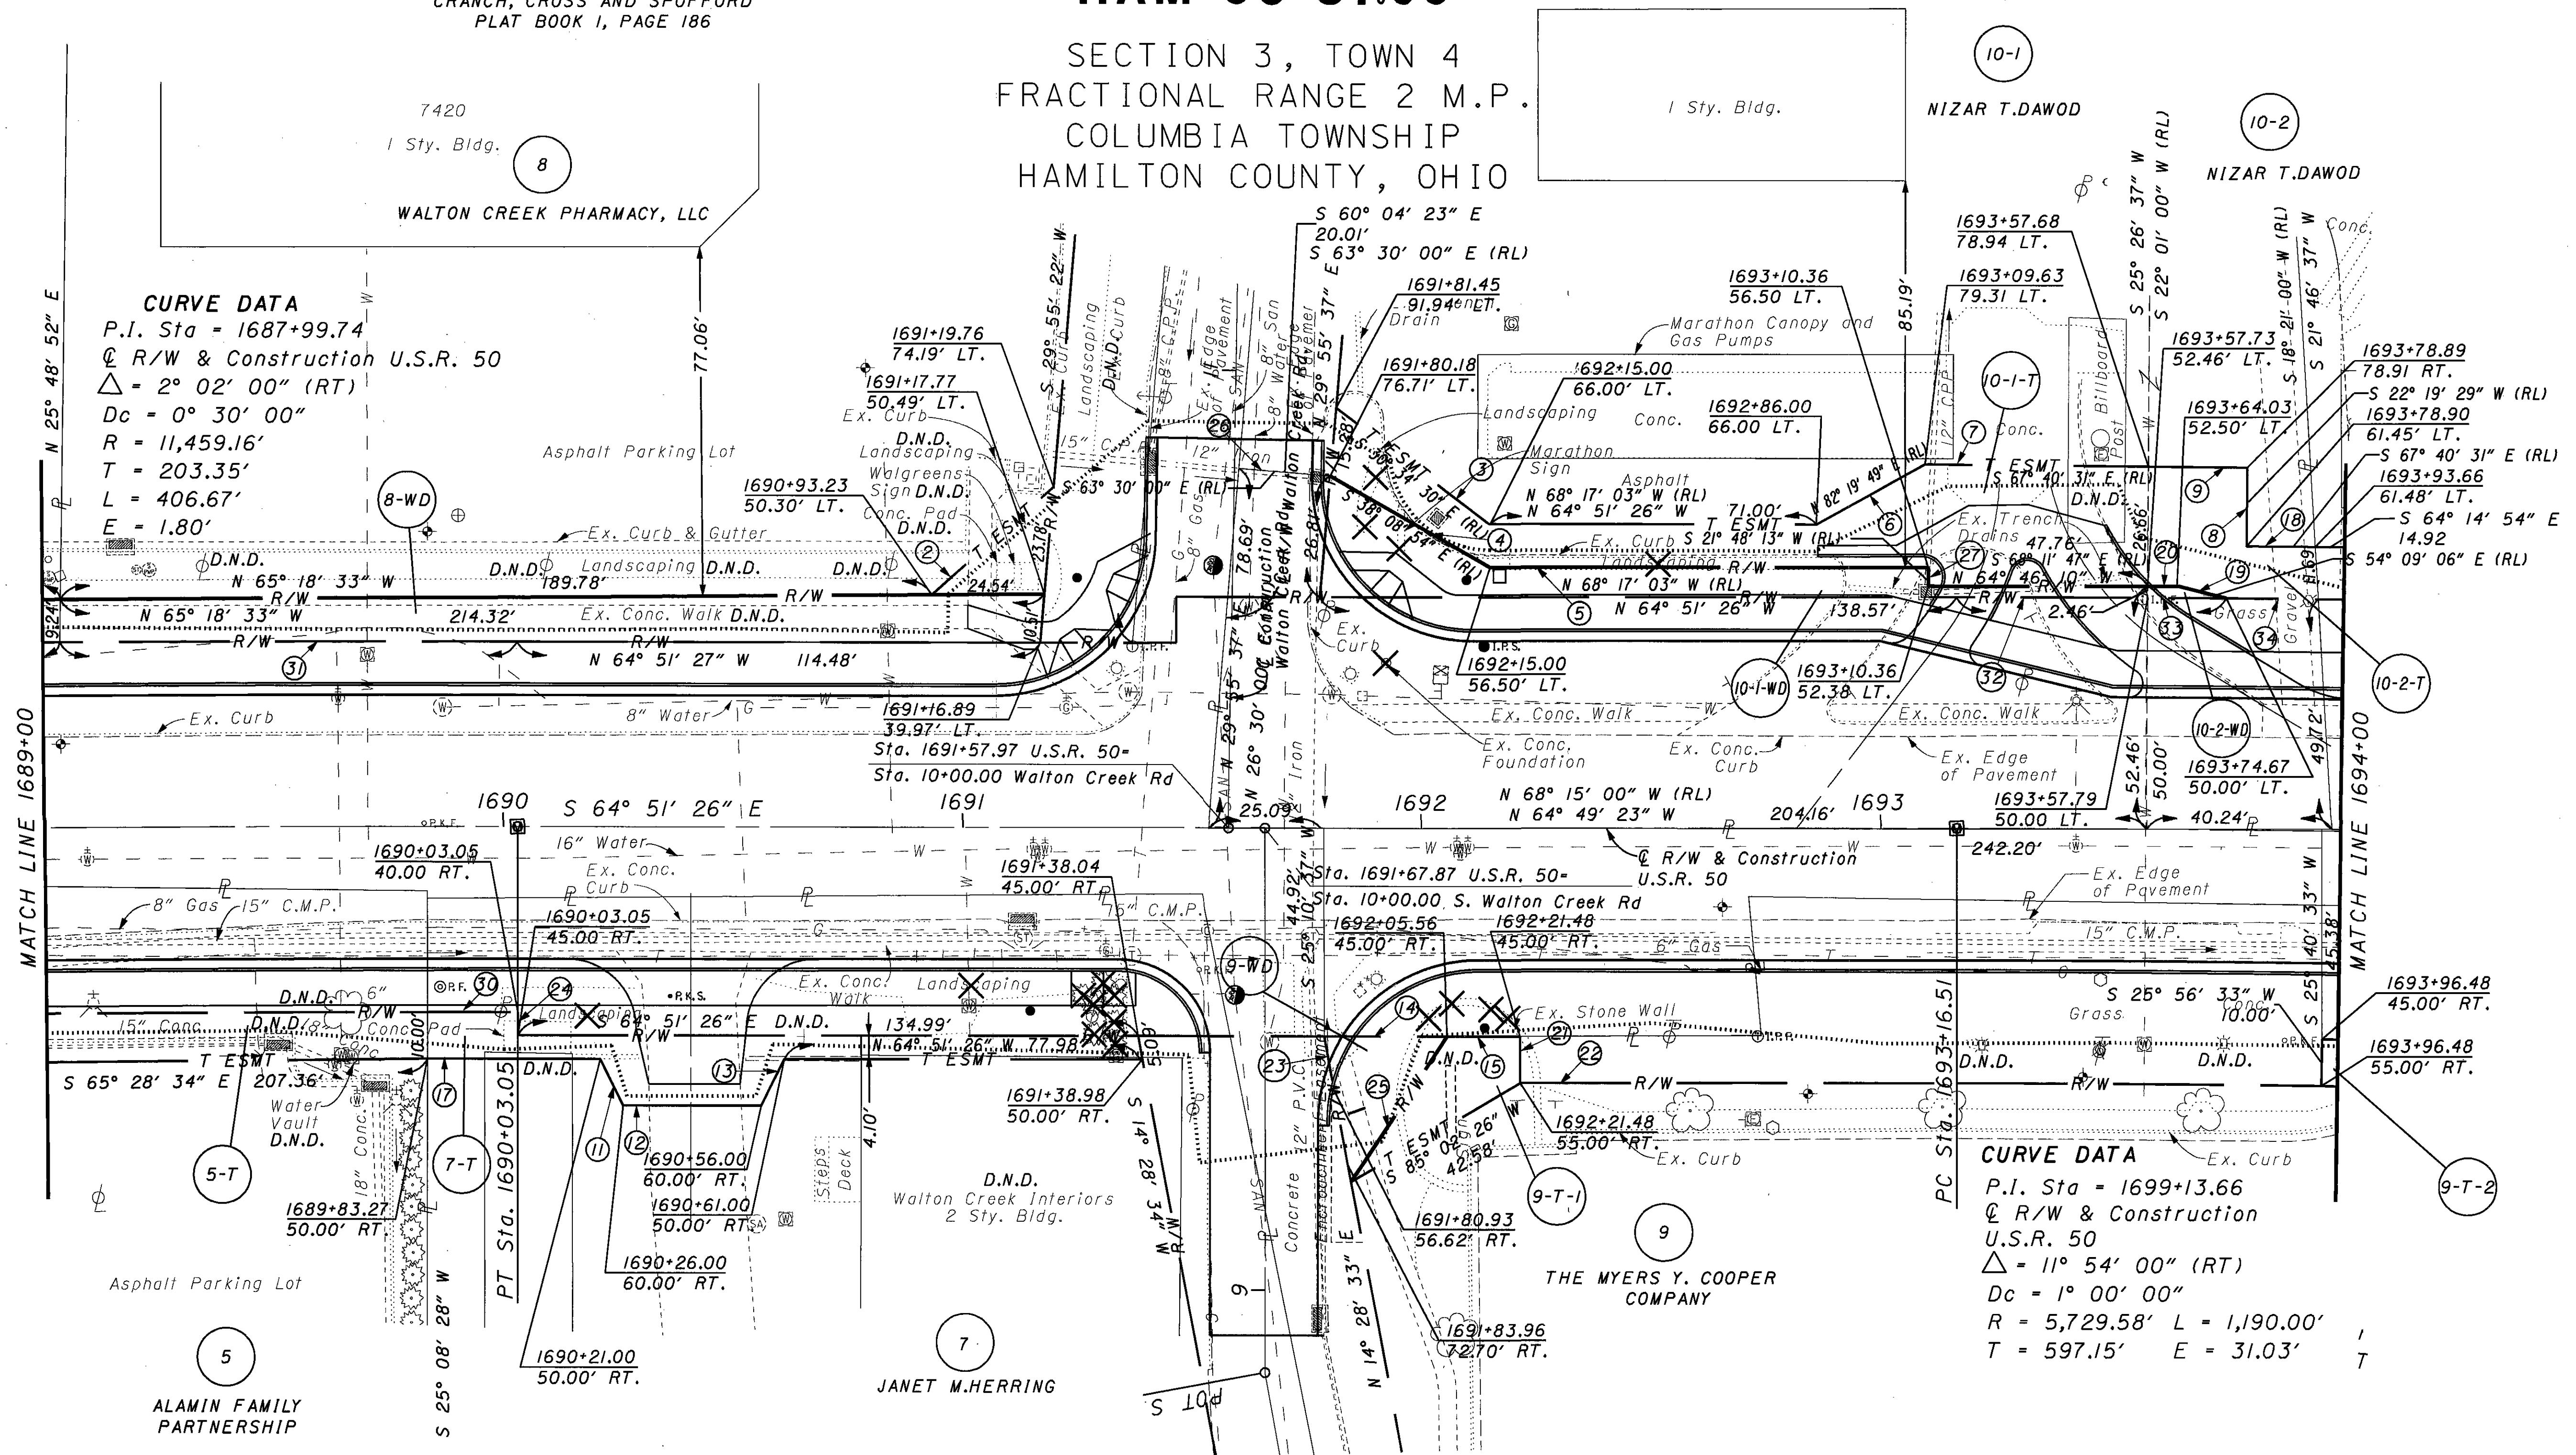

CURVE DATA
P.I. Sta = 1687+99.74
Q R/W & Construction U.S.R. 50
Δ = 2° 02' 00" (RT)
Dc = 0° 30' 00"
R = 11,459.16'
T = 203.35'
L = 406.67'
E = 1.80'

CURVE DATA
P.I. Sta = 1699+13.66
Q R/W & Construction U.S.R. 50
Δ = 11° 54' 00" (RT)
Dc = 1° 00' 00"
R = 5,729.58' L = 1,190.00'
T = 597.15' E = 31.03'

Right of Way Curve Data					
Curve	Radius	Length	Chord Bearing	Chord Length	Chord Bearing (RL)
30	11419.16'	19.69'	S 64° 54' 24" E	19.69'	
31	11499.16'	99.05'	N 65° 06' 28" W	99.05'	
32	5779.58'	41.58'	N 64° 39' 04" W	41.58'	
33	5779.58'	17.08'	N 64° 21' 38" W	17.08'	
34	5779.58'	19.95'	S 64° 10' 35" E	19.95'	S 67° 36' 12" E

Right of Way Line Data					
Line	Bearing	Length	13	N 51° 42' 27" E	11.18'
1	N 73° 08' 02" E	50.42'	14	N 64° 55' 49" W	26.83'
2	N 73° 08' 02" E	35.70'	15	N 64° 55' 49" W	15.90'
3	N 27° 08' 53" W	42.12'	16	S 65° 18' 32" E	10.79'
4	S 34° 43' 17" E	40.26'	17	N 64° 52' 56" W	37.65'
5	S 64° 51' 26" E	95.37'	18	N 64° 14' 54" W	14.90'
6	N 85° 45' 26" E	27.12'	19	N 50° 43' 29" W	10.66'
7	S 64° 14' 54" E	48.86'	20	N 64° 46' 10" W	6.76'
8	S 25° 45' 06" W	17.45'	21	S 25° 08' 34" W	10.00'
9	S 64° 14' 54" E	21.51'	22	N 64° 51' 26" W	52.84'
10	S 50° 43' 29" E	10.63'	23	N 14° 28' 33" W	31.85'
11	N 1° 25' 20" W	11.18'	24	S 25° 08' 24" W	5.00'
12	S 64° 51' 26" E	30.00'	25	S 58° 53' 25" W	37.68'
			26	S 60° 04' 23" E	20.00'
			27	S 25° 13' 50" W	4.12'

1	11-5-2004	UPDATE SURVEY, PARCEL COMBINATIONS
REV.	DATE	DESCRIPTION
		DATE COMPLETED

20

0

HORIZONTAL

SCALE IN FEET

PID NO.
19044

R/W DESIGNER
R/W REVIEWER

RIGHT OF WAY PLAN
STA. 1689+00 TO 1694+00

HAM-50-31.95

8 / 14

183
189

HAM-50-31.95

SECTION 3, TOWN 4
FRACTIONAL RANGE 2 M.P.
COLUMBIA TOWNSHIP
HAMILTON COUNTY, OHIO




PID NO.
19044

RIGHT OF WAY PLAN
STA. 1694+00 TO 1699+00

HAM-50-31.95

9 / 14

184
189

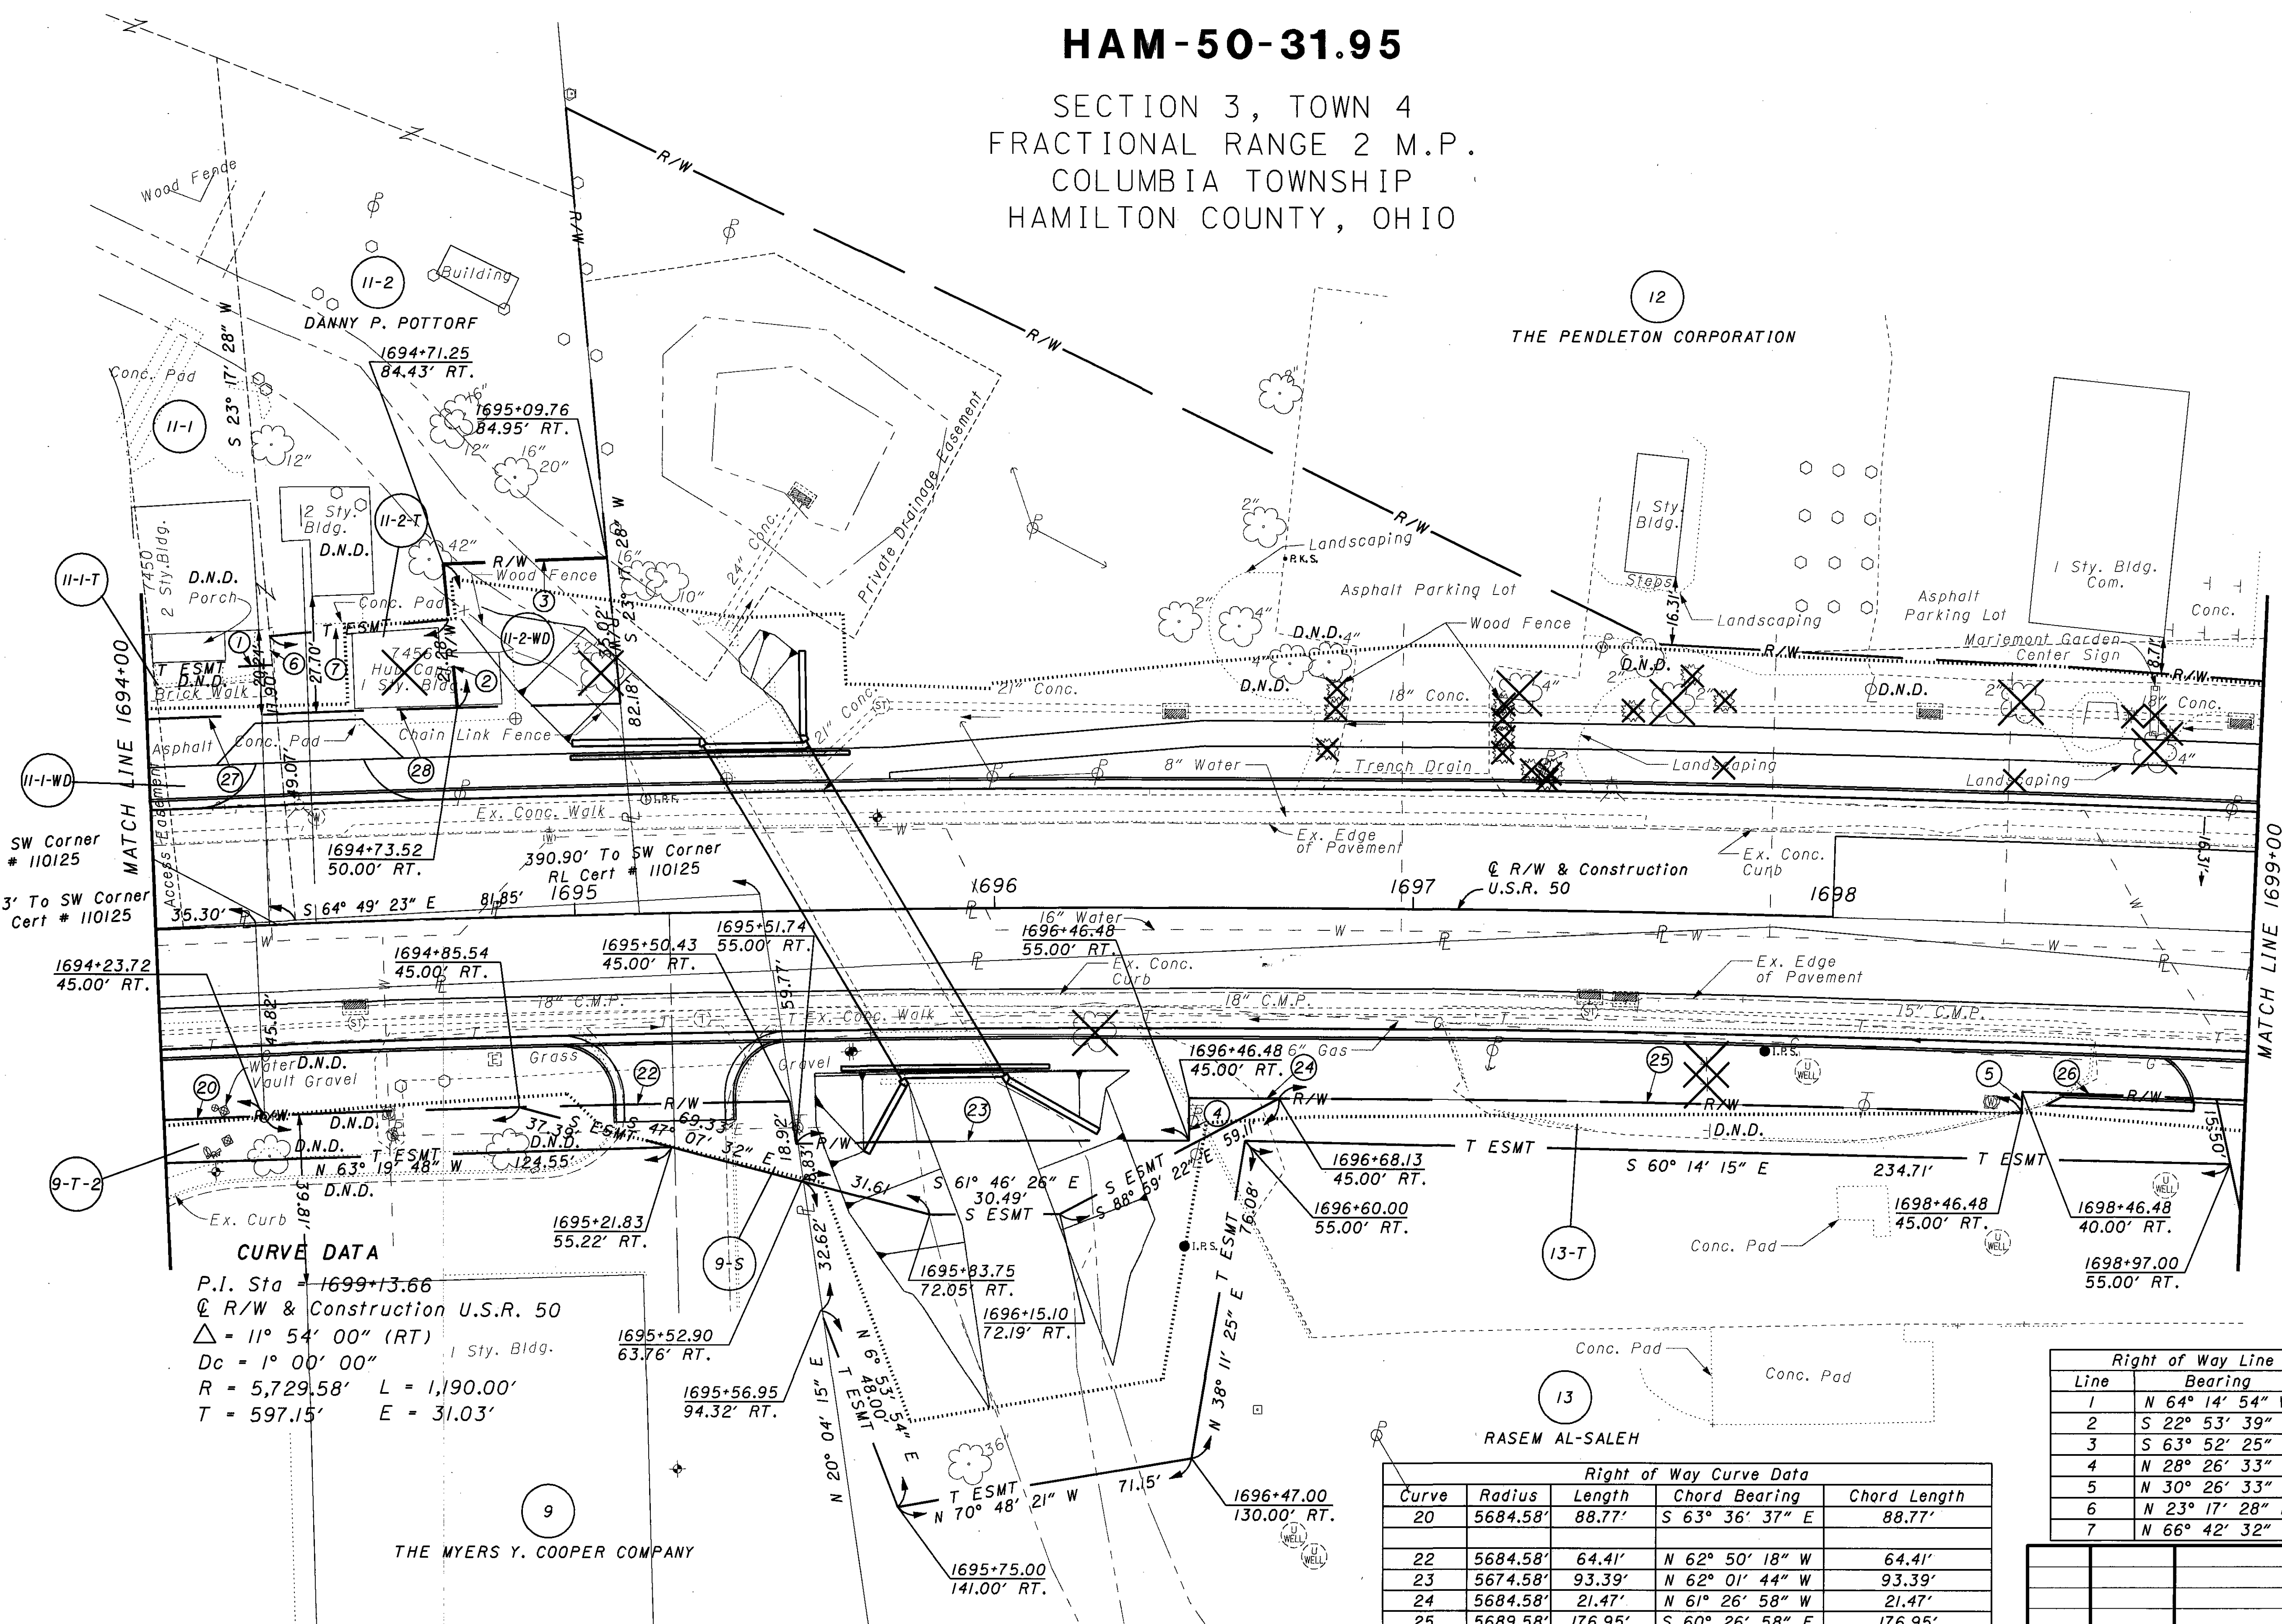

CURVE DATA

P.I. Sta = 1699+13.66
C R/W & Construction U.S.R. 50
Δ = 11° 54' 00" (RT)
Dc = 1° 00' 00"
R = 5,729.58' L = 1,190.00'
T = 597.15' E = 31.03'


Right of Way Line Data		
Line	Bearing	Length
1	N 64° 14' 54" W	36.94'
2	S 22° 53' 39" W	34.69'
3	S 63° 52' 25" E	39.07'
4	N 28° 26' 33" E	10.00'
5	N 30° 26' 33" E	5.00'
6	N 23° 17' 28" E	18.87'
7	N 66° 42' 32" W	42.87'

Right of Way Curve Data			
Curve	Radius	Length	Chord Bearing
20	5684.58'	88.77'	S 63° 36' 37" E
22	5684.58'	64.41'	N 62° 50' 18" W
23	5674.58'	93.39'	N 62° 01' 44" W
24	5684.58'	21.47'	N 61° 26' 58" W
25	5689.58'	176.95'	S 60° 26' 58" E
26	5689.58'	46.24'	S 59° 19' 29" E
27	5779.58'	36.64'	N 63° 53' 45" W
28	5779.58'	43.09'	N 63° 30' 02" W

REV.	DATE	DESCRIPTION
1	11-5-2004	UPDATE SURVEY, PARCEL COMBINATIONS
DATE COMPLETED		

11/18/2004 06:12:45 PM
G:\T\160770-HAM-50-31.95\19-RW\160770-RWPP1694.dgn

11/18/2004 06:33:03 PM
G:\XT\60770-HAM-50-31.95\19-ROW\60770-RWPP1699.dgn

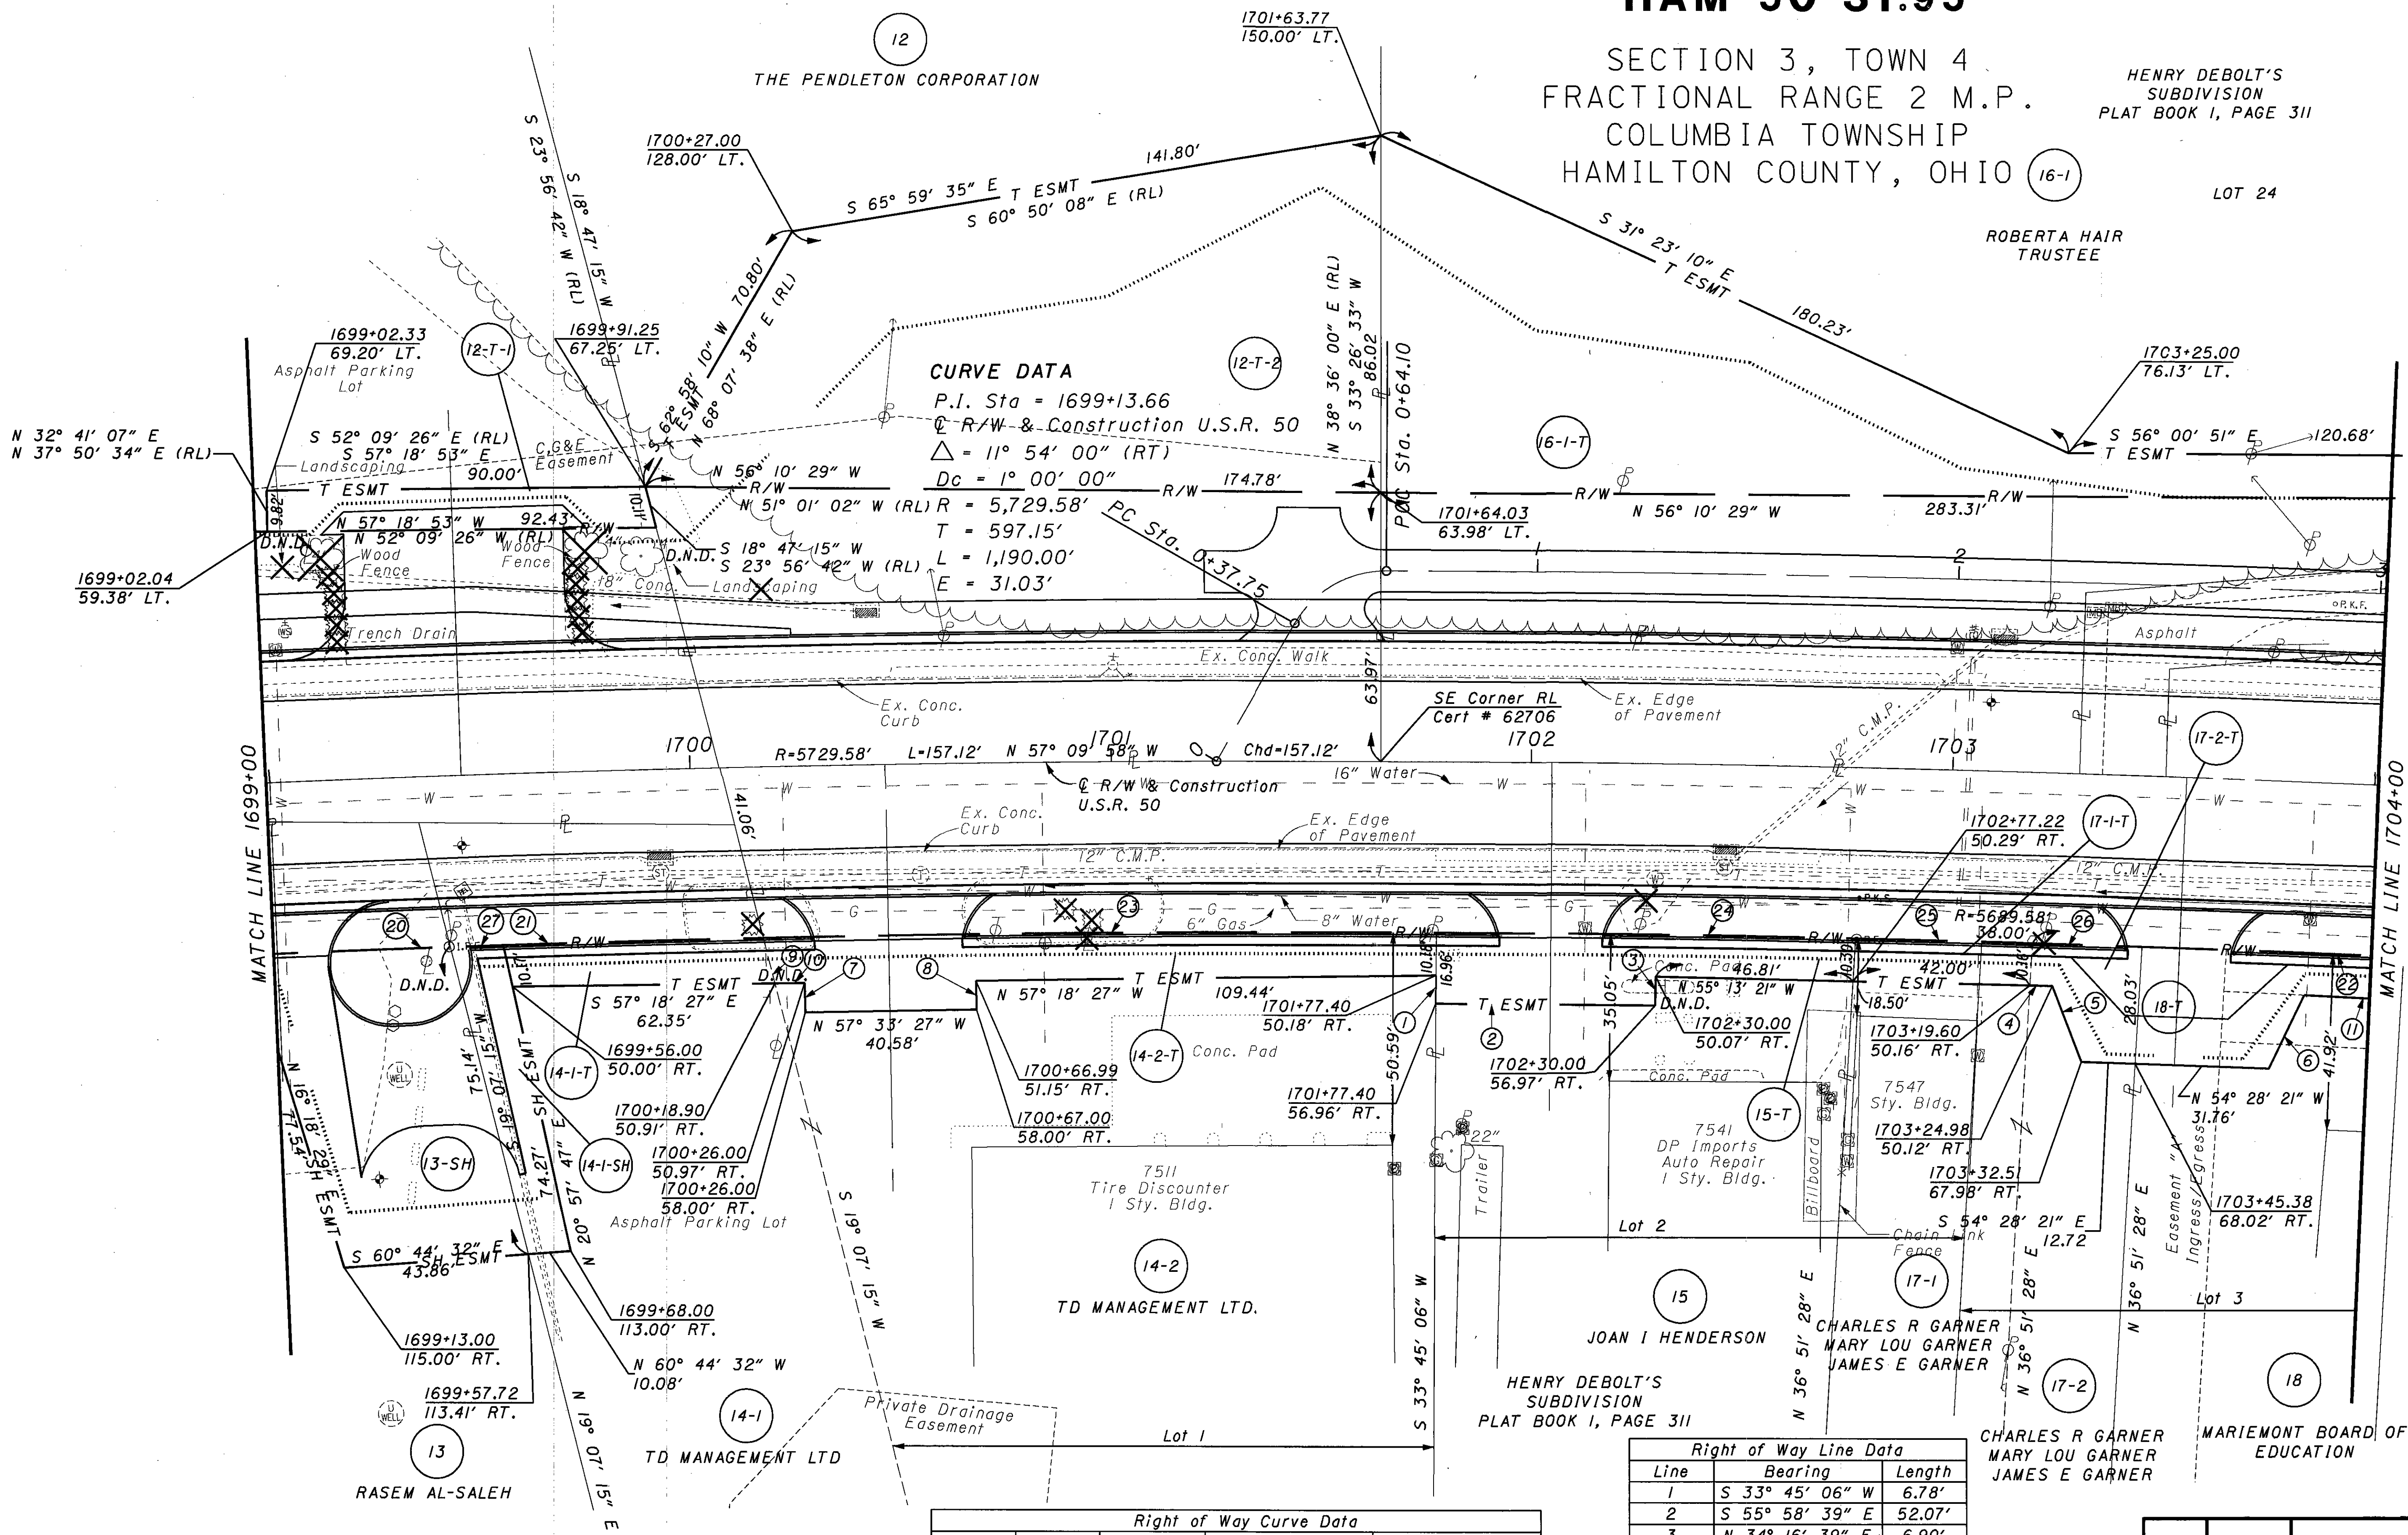

Right of Way Curve Data				
Curve	Radius	Length	Chord Bearing	Chord Length
20	5689.58'	48.03'	S 58° 51' 00" E	48.03'
21	5689.58'	61.79'	S 58° 10' 12" E	61.79'
22	5689.58'	152.47'	S 53° 47' 38" E	152.47'
23	5689.58'	159.93'	S 57° 03' 13" E	159.92'
24	5689.58'	99.50'	S 55° 44' 51" E	99.50'
25	5689.58'	42.00'	S 55° 02' 06" E	42.00'
26	5689.58'	26.00'	S 54° 41' 33" E	26.00'
27	5689.58'	12.60'	S 58° 32' 41" E	12.60'

Right of Way Line Data		
Line	Bearing	Length
1	S 33° 45' 06" W	6.78'
2	S 55° 58' 39" E	52.07'
3	N 34° 16' 39" E	6.90'
4	N 55° 13' 21" W	5.34'
5	N 12° 38' 23" E	19.35'
6	S 59° 03' 01" W	19.41'
7	N 32° 14' 15" E	7.03'
8	N 32° 31' 43" E	6.85'
9	N 19° 07' 15" E	11.20'
10	N 57° 18' 27" W	7.04'
11	N 53° 34' 05" W	113.41'

REV.	DATE	DESCRIPTION
1	11-5-2004	UPDATE SURVEY, PARCEL COMBINATIONS
DATE COMPLETED		

HAM-50-31.95

SECTION 3, TOWN 4
FRACTIONAL RANGE 2 M.P.
COLUMBIA TOWNSHIP
HAMILTON COUNTY, OHIO

HENRY DEBOLT'S
SUBDIVISION
PLAT BOOK 1, PAGE 311

LOT 24

ROBERTA HAIR
TRUSTEE



HORIZONTAL
SCALE IN FEET

PID NO.
19044

RIGHT OF WAY PLAN
STA. 1699+00 TO STA. 1704+00


HAM-50-31.95

10/14

185
189

HAM-50-31.95

SECTION 3, TOWN 4
FRACTIONAL RANGE 2 M.P.
COLUMBIA TOWNSHIP
HAMILTON COUNTY, OHIO

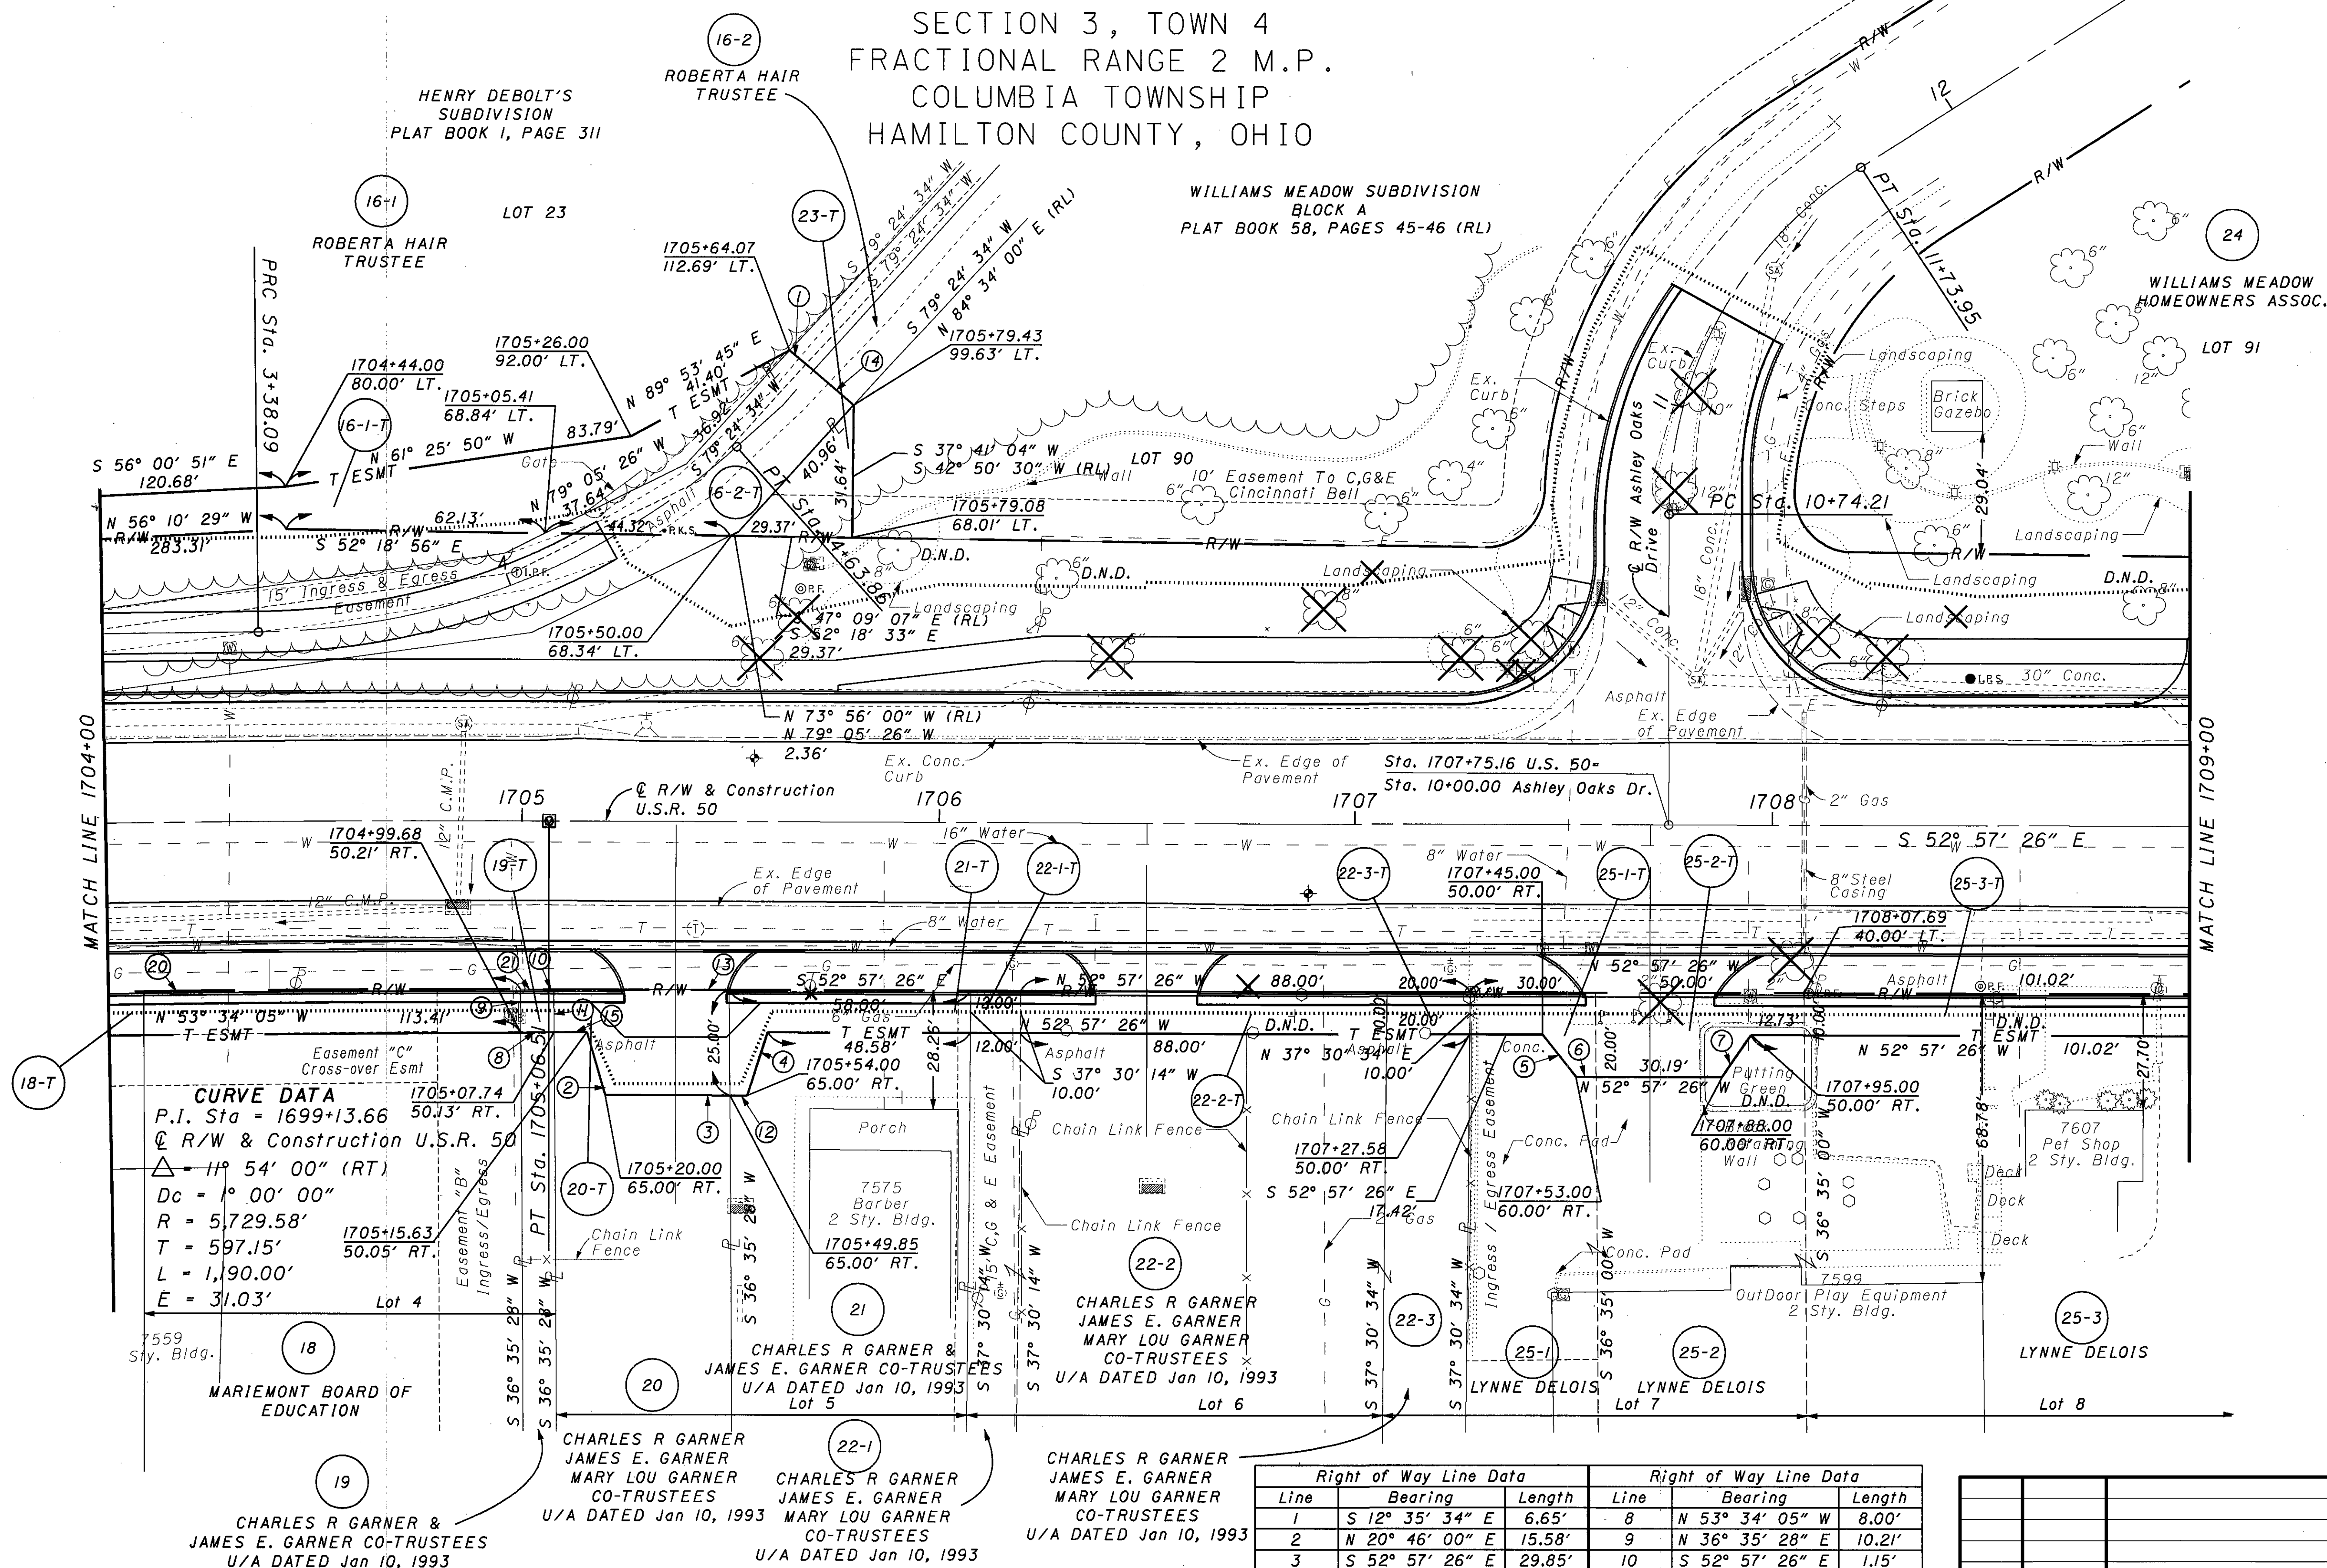

CURVE DATA
P.I. Sta = 1699+13.66
Q R/W & Construction U.S.R. 50
Δ = 11° 54' 00" (RT)
Dc = 1° 00' 00"
R = 5,729.58'
T = 597.15'
L = 1,90.00'
E = 31.03'

Right of Way Curve Data				
Curve	Radius	Length	Chord Bearing	Chord Length
20	5689.58'	152.45'	S 53° 47' 38" E	152.45'
21	5689.58'	6.85'	S 52° 59' 31" E	6.85'


Right of Way Line Data			Right of Way Line Data		
Line	Bearing	Length	Line	Bearing	Length
1	S 12° 35' 34" E	6.65'	8	N 53° 34' 05" W	8.00'
2	N 20° 46' 00" E	15.58'	9	N 36° 35' 28" E	10.21'
3	S 52° 57' 26" E	29.85'	10	S 52° 57' 26" E	1.15'
4	N 55° 28' 39" E	15.81'	11	S 36° 35' 28" W	10.13'
5	N 1° 37' 01" W	12.81'	12	N 52° 57' 26" W	4.15'
6	S 52° 57' 26" E	4.81'	13	N 52° 57' 26" W	42.00'
7	S 72° 02' 03" E	12.21'	14	S 12° 35' 34" E	20.17'
			15	N 53° 34' 05" W	7.90'

REV.	DATE	DESCRIPTION
1	11-5-2004	UPDATE SURVEY, PARCEL COMBINATIONS
		DATE COMPLETED

HAM-50-31.95

SECTION 3, TOWN 4
FRACTIONAL RANGE 2 M.P.
COLUMBIA TOWNSHIP
HAMILTON COUNTY, OHIO

BOARD OF HAMILTON

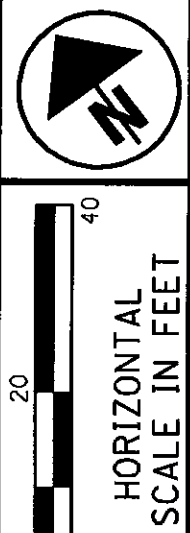

PID NO.
19044


RIGHT OF WAY PLAN
STA. 1709+00 TO STA. 1714+00

HAM-50-31.95

12/14

187
189

11/24/2004 03:44:27 PM
9:11:16 160770-HAM-50-31.95-19-ROW-19044-rp06.dgn

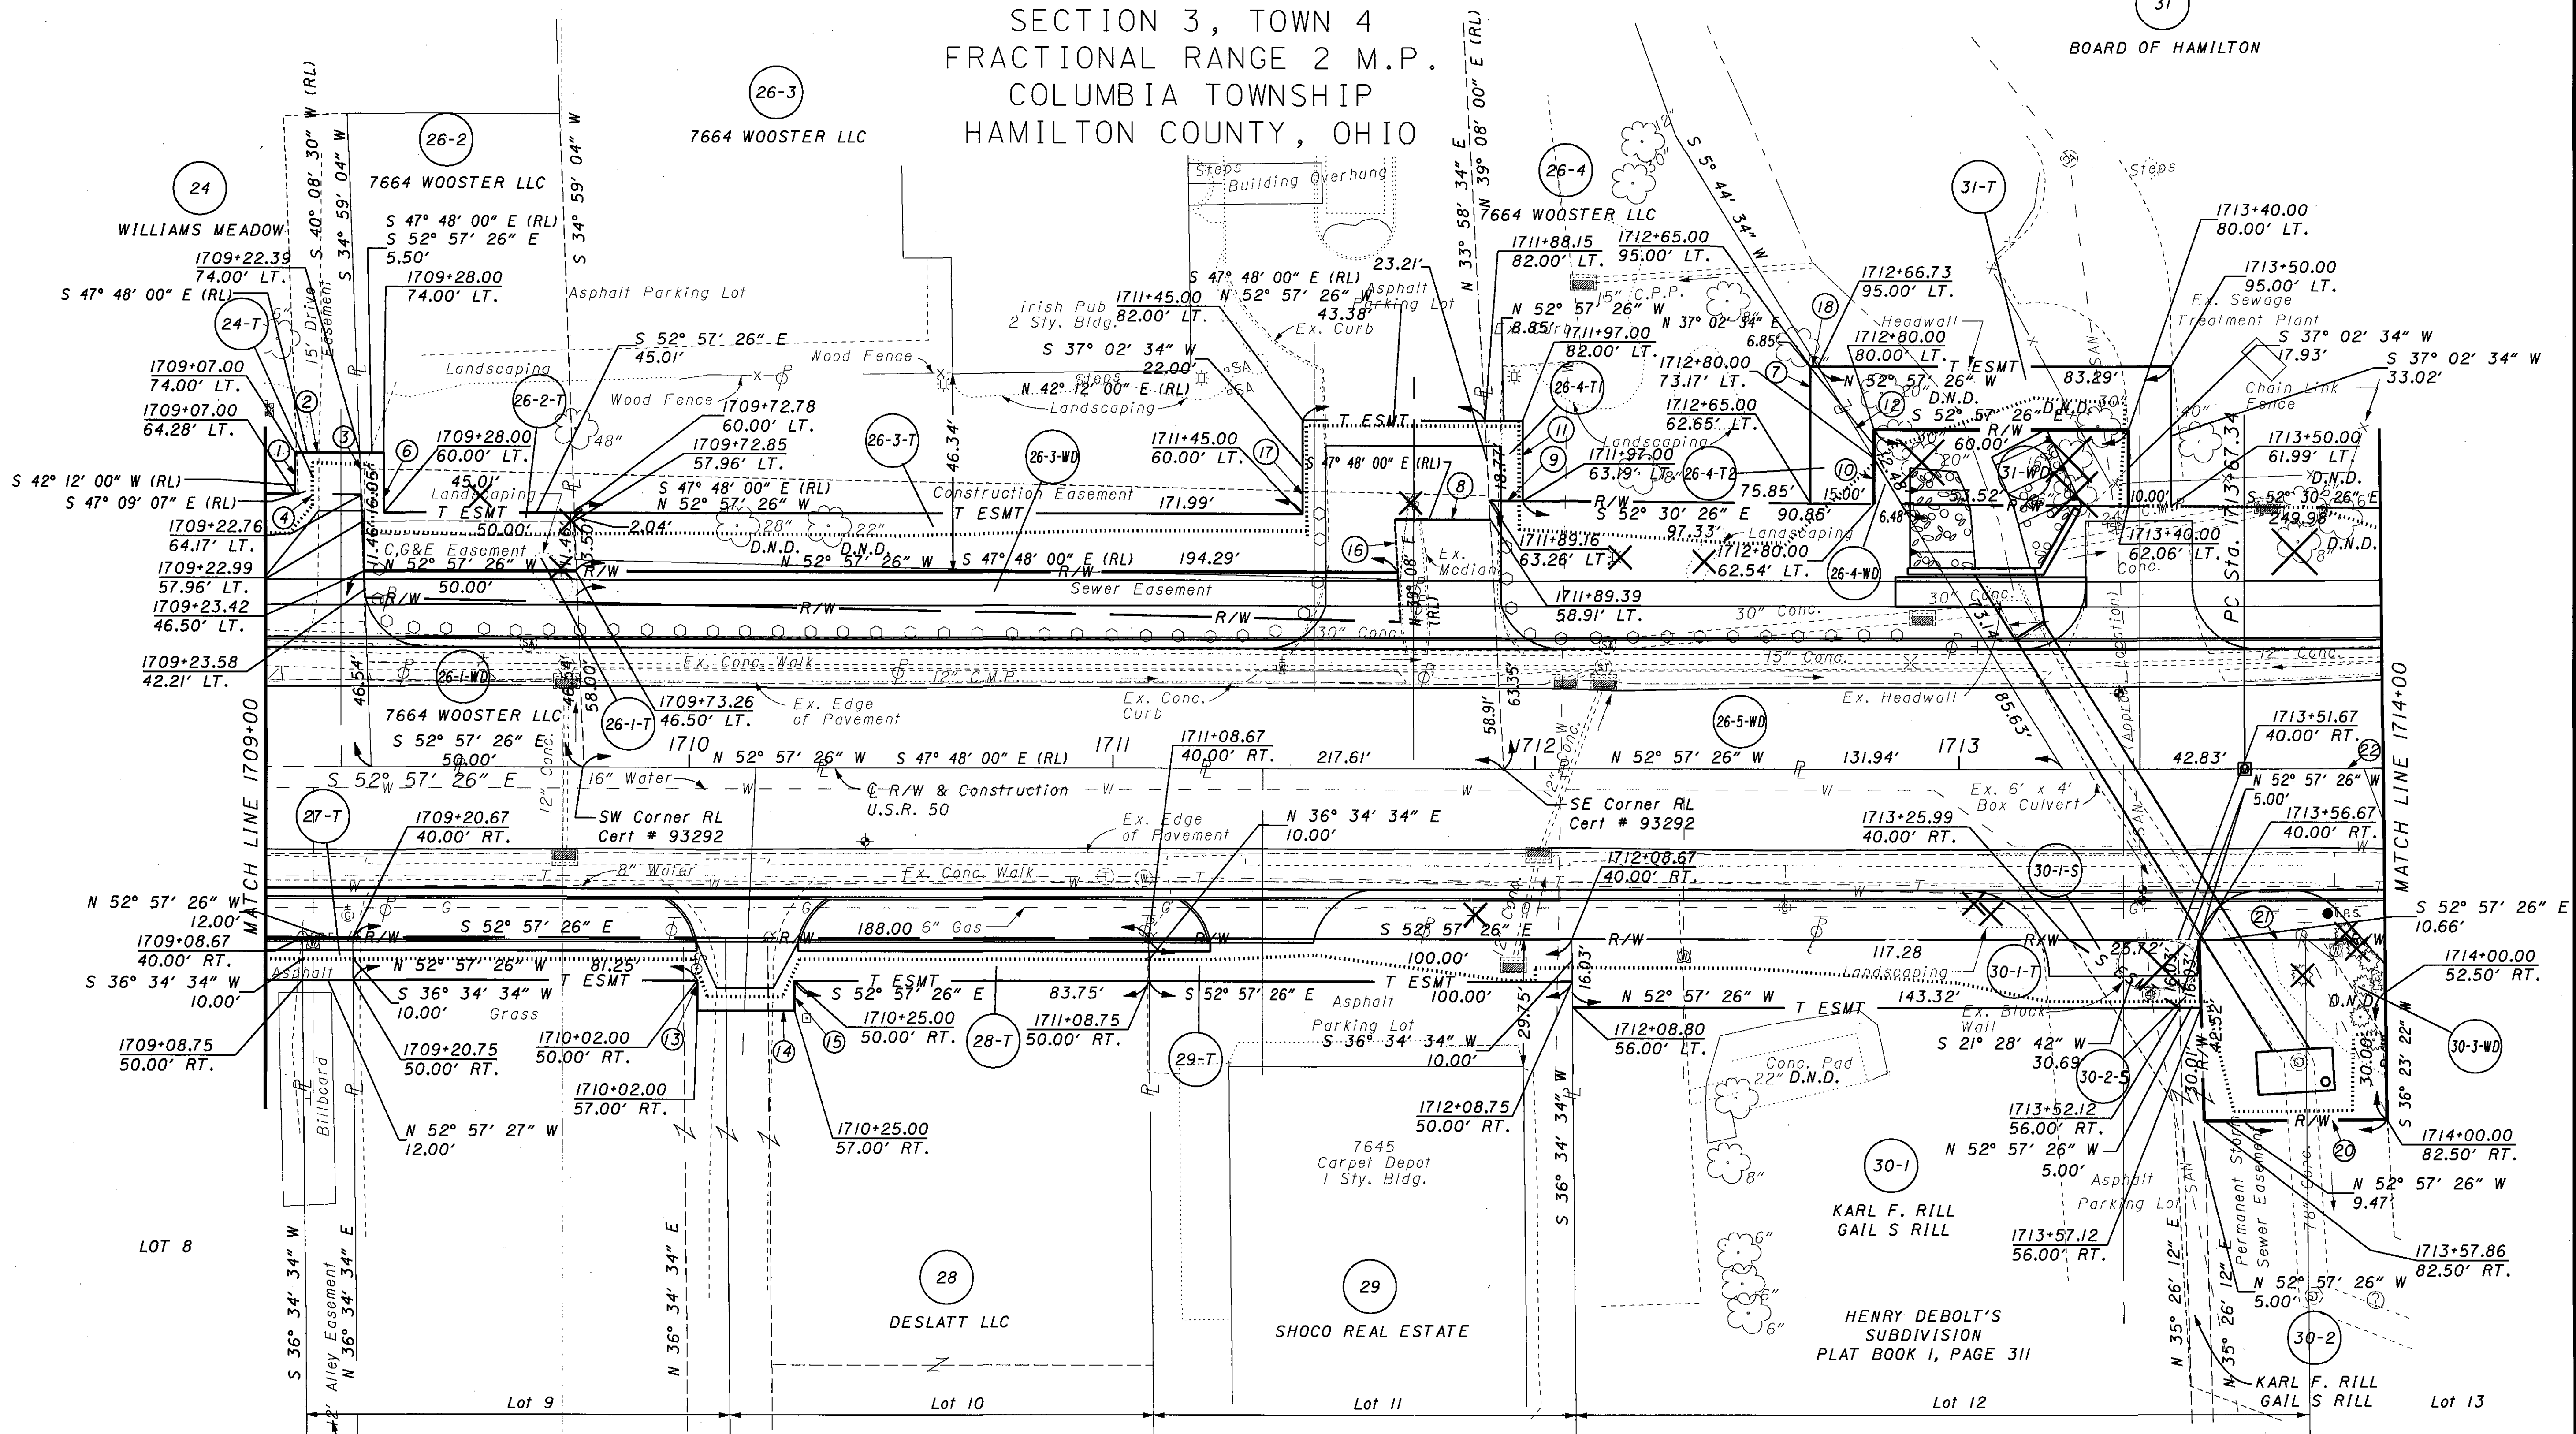

HENRY DEBOLT'S
SUBDIVISION
PLAT BOOK I, PAGE 311

SLAT KIDS LLC

Right of Way Curve Data				
Curve	Radius	Length	Chord Bearing	Chord Length
20	2947.29'	33.61'	N 53° 17' 02" W	33.61'
21	2904.79'	33.12'	S 53° 17' 17" W	33.12'
22	2864.79'	407.43'	S 57° 01' 54" E	407.09'

Right of Way Line Data					
Line	Bearing	Length	Line	Bearing	Length
1	S 37° 02' 34" W	9.72'	10	N 37° 02' 34" E	10.61'
2	N 52° 57' 26" W	15.50'	11	N 37° 02' 34" E	18.80'
3	N 34° 59' 04" E	9.90'	12	S 5° 44' 34" W	25.58'
4	S 52° 18' 33" E	15.86'	13	S 37° 02' 34" W	7.00'
5	N 52° 18' 58" W	1.33'	14	S 52° 57' 26" E	23.00'
6	N 37° 02' 34" E	14.00'	15	N 37° 02' 34" E	7.00'
7	S 37° 02' 34" W	32.35'	16	N 33° 58' 34" E	12.33'
8	N 52° 57' 26" W	22.50'	17	N 37° 02' 34" E	22.00'
9	N 52° 30' 26" W	7.85'	18	N 52° 57' 26" W	1.71'

REV.	DATE	DESCRIPTION
2	11-24-2004	REVISED PARCEL 30, TEMPORARY AND PROPOSED R/W
1	11-5-2004	UPDATE SURVEY, PARCEL COMBINATIONS
DATE COMPLETED		

HAM-50-31.95

SECTION 3, TOWN 4
FRACTIONAL RANGE 2 M.P.
COLUMBIA TOWNSHIP
HAMILTON COUNTY, OHIO

BOARD OF HAMILTON

CURVE DATA

P.I. Sta = 1721+25.14
Q R/W & Construction U.S.R. 50
Δ = 29° 38' 00" (LT)
Dc = 2° 00' 00"
R = 2,864.79'
T = 757.80'
L = 1,481.67'
E = 98.53'

WILLIAMS MEADOW SUBDIVISION
BLOCK B
PLAT BOOK 60, PAGES 42-43 (RL)

BOARD OF HAMILTON COUNTY
COMMISSIONERS

END PROJECT
STA. 1718+20
S.L.M. 32.54



20 40
HORIZONTAL
SCALE IN FEET

PID NO.
19044

RIGHT OF WAY PLAN
STA. 1714+00 TO STA. 1719+00

HAM-50-31.95

13 / 14


188
189

Right of Way Curve Data				
Curve	Radius	Length	Chord Bearing	Chord Length
20	2917.29'	161.14'	S 57° 37' 10" E	161.12'
21	2947.29'	168.21'	N 57° 44' 40" E	168.19'
22	2904.79'	130.56'	S 57° 19' 29" E	130.55'
23	2864.79'	407.43'	S 57° 01' 54" E	407.09'

REV.	DATE	DESCRIPTION
2	11-24-2004	REVISED PARCEL 30, TEMPORARY AND PROPOSED R/W
1	11-5-2004	UPDATE SURVEY, PARCEL COMBINATIONS
DATE COMPLETED		


HAM-50-31.95

SECTION 3, TOWN 4
FRACTIONAL RANGE 2 M.P.
COLUMBIA TOWNSHIP
HAMILTON COUNTY, OHIO

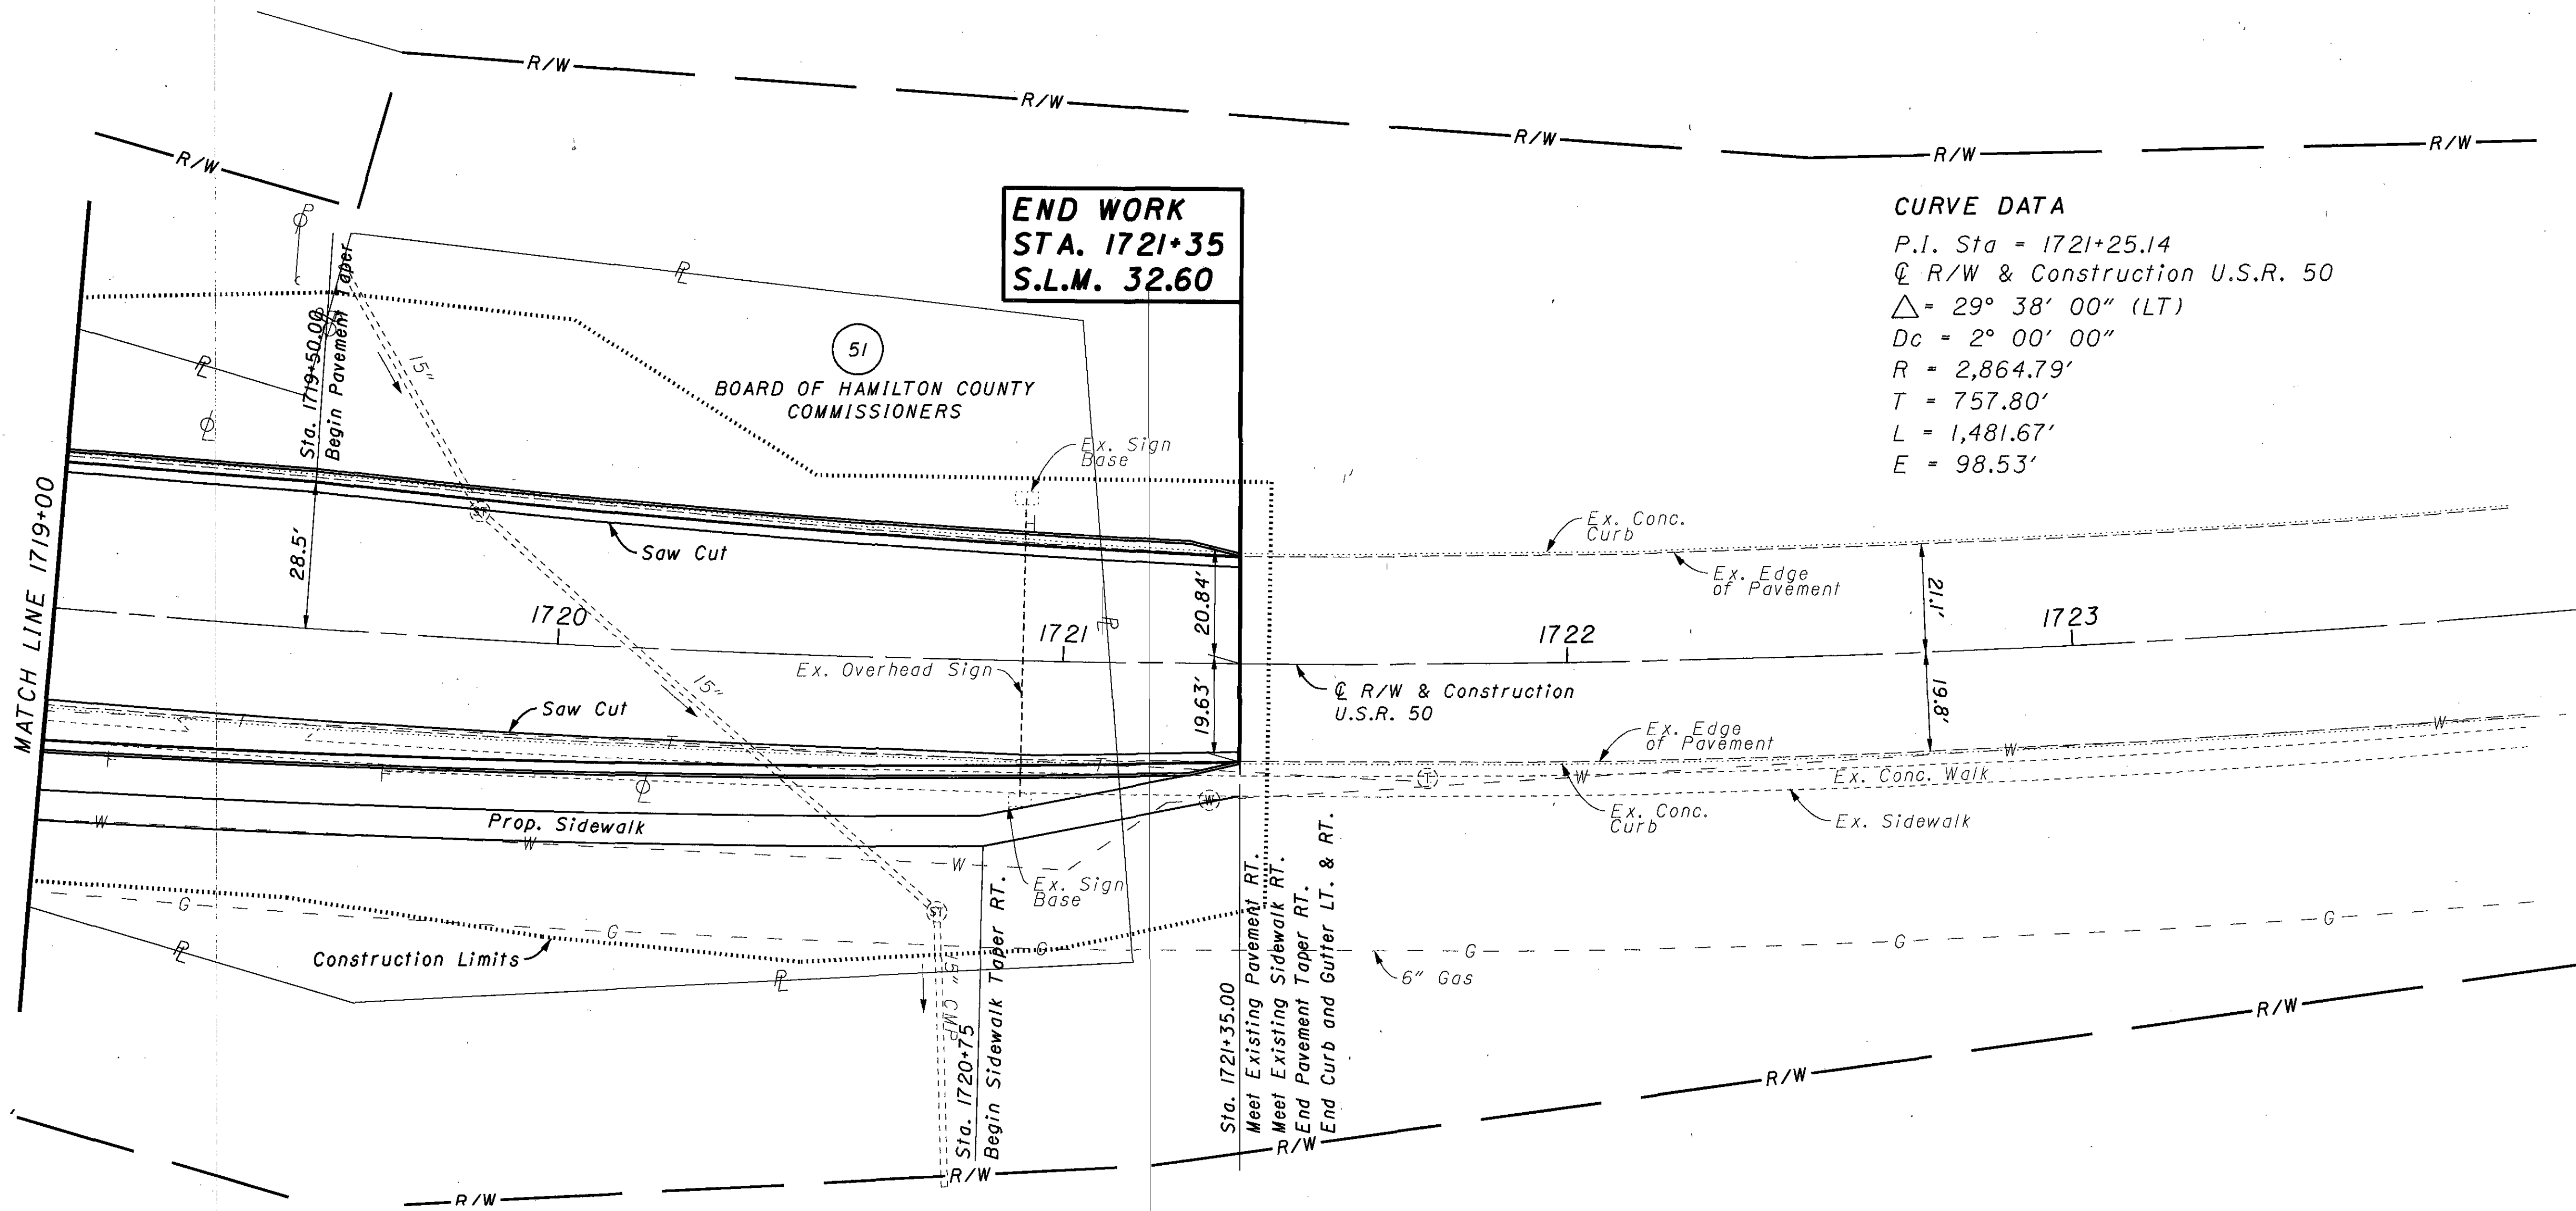

END WORK
STA. 1721+35
S.L.M. 32.60

CURVE DATA
P.I. Sta = 1721+25.14
Q R/W & Construction U.S.R. 50
Δ = 29° 38' 00" (LT)
Dc = 2° 00' 00"
R = 2,864.79'
T = 757.80'
L = 1,481.67'
E = 98.53'

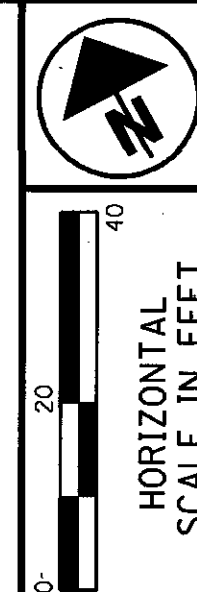

PID NO.
19044

RIGHT OF WAY PLAN
STA. 1719+00 TO STA. 1724+00

HAM-50-31.95

14 / 14

1	11-5-2004	UPDATE SURVEY, PARCEL COMBINATIONS
REV.	DATE	DESCRIPTION
		DATE COMPLETED

189
189