


Transferred April 15th 1909
 C. C. Richardson AUDITOR
 Received for Record April 15th 1909
 Jos. T. Blair RECORDER

ADDITION TO Indian View Subdivision Sec. 9, T. 4, R. 2, M. P. Columbia Twp.

SCALE 100 FT. = 1 INCH

HOSBROOK & FERRIS
 Civil Eng'rs & Surveyors
 Cin. Ohio

Fee 19.20

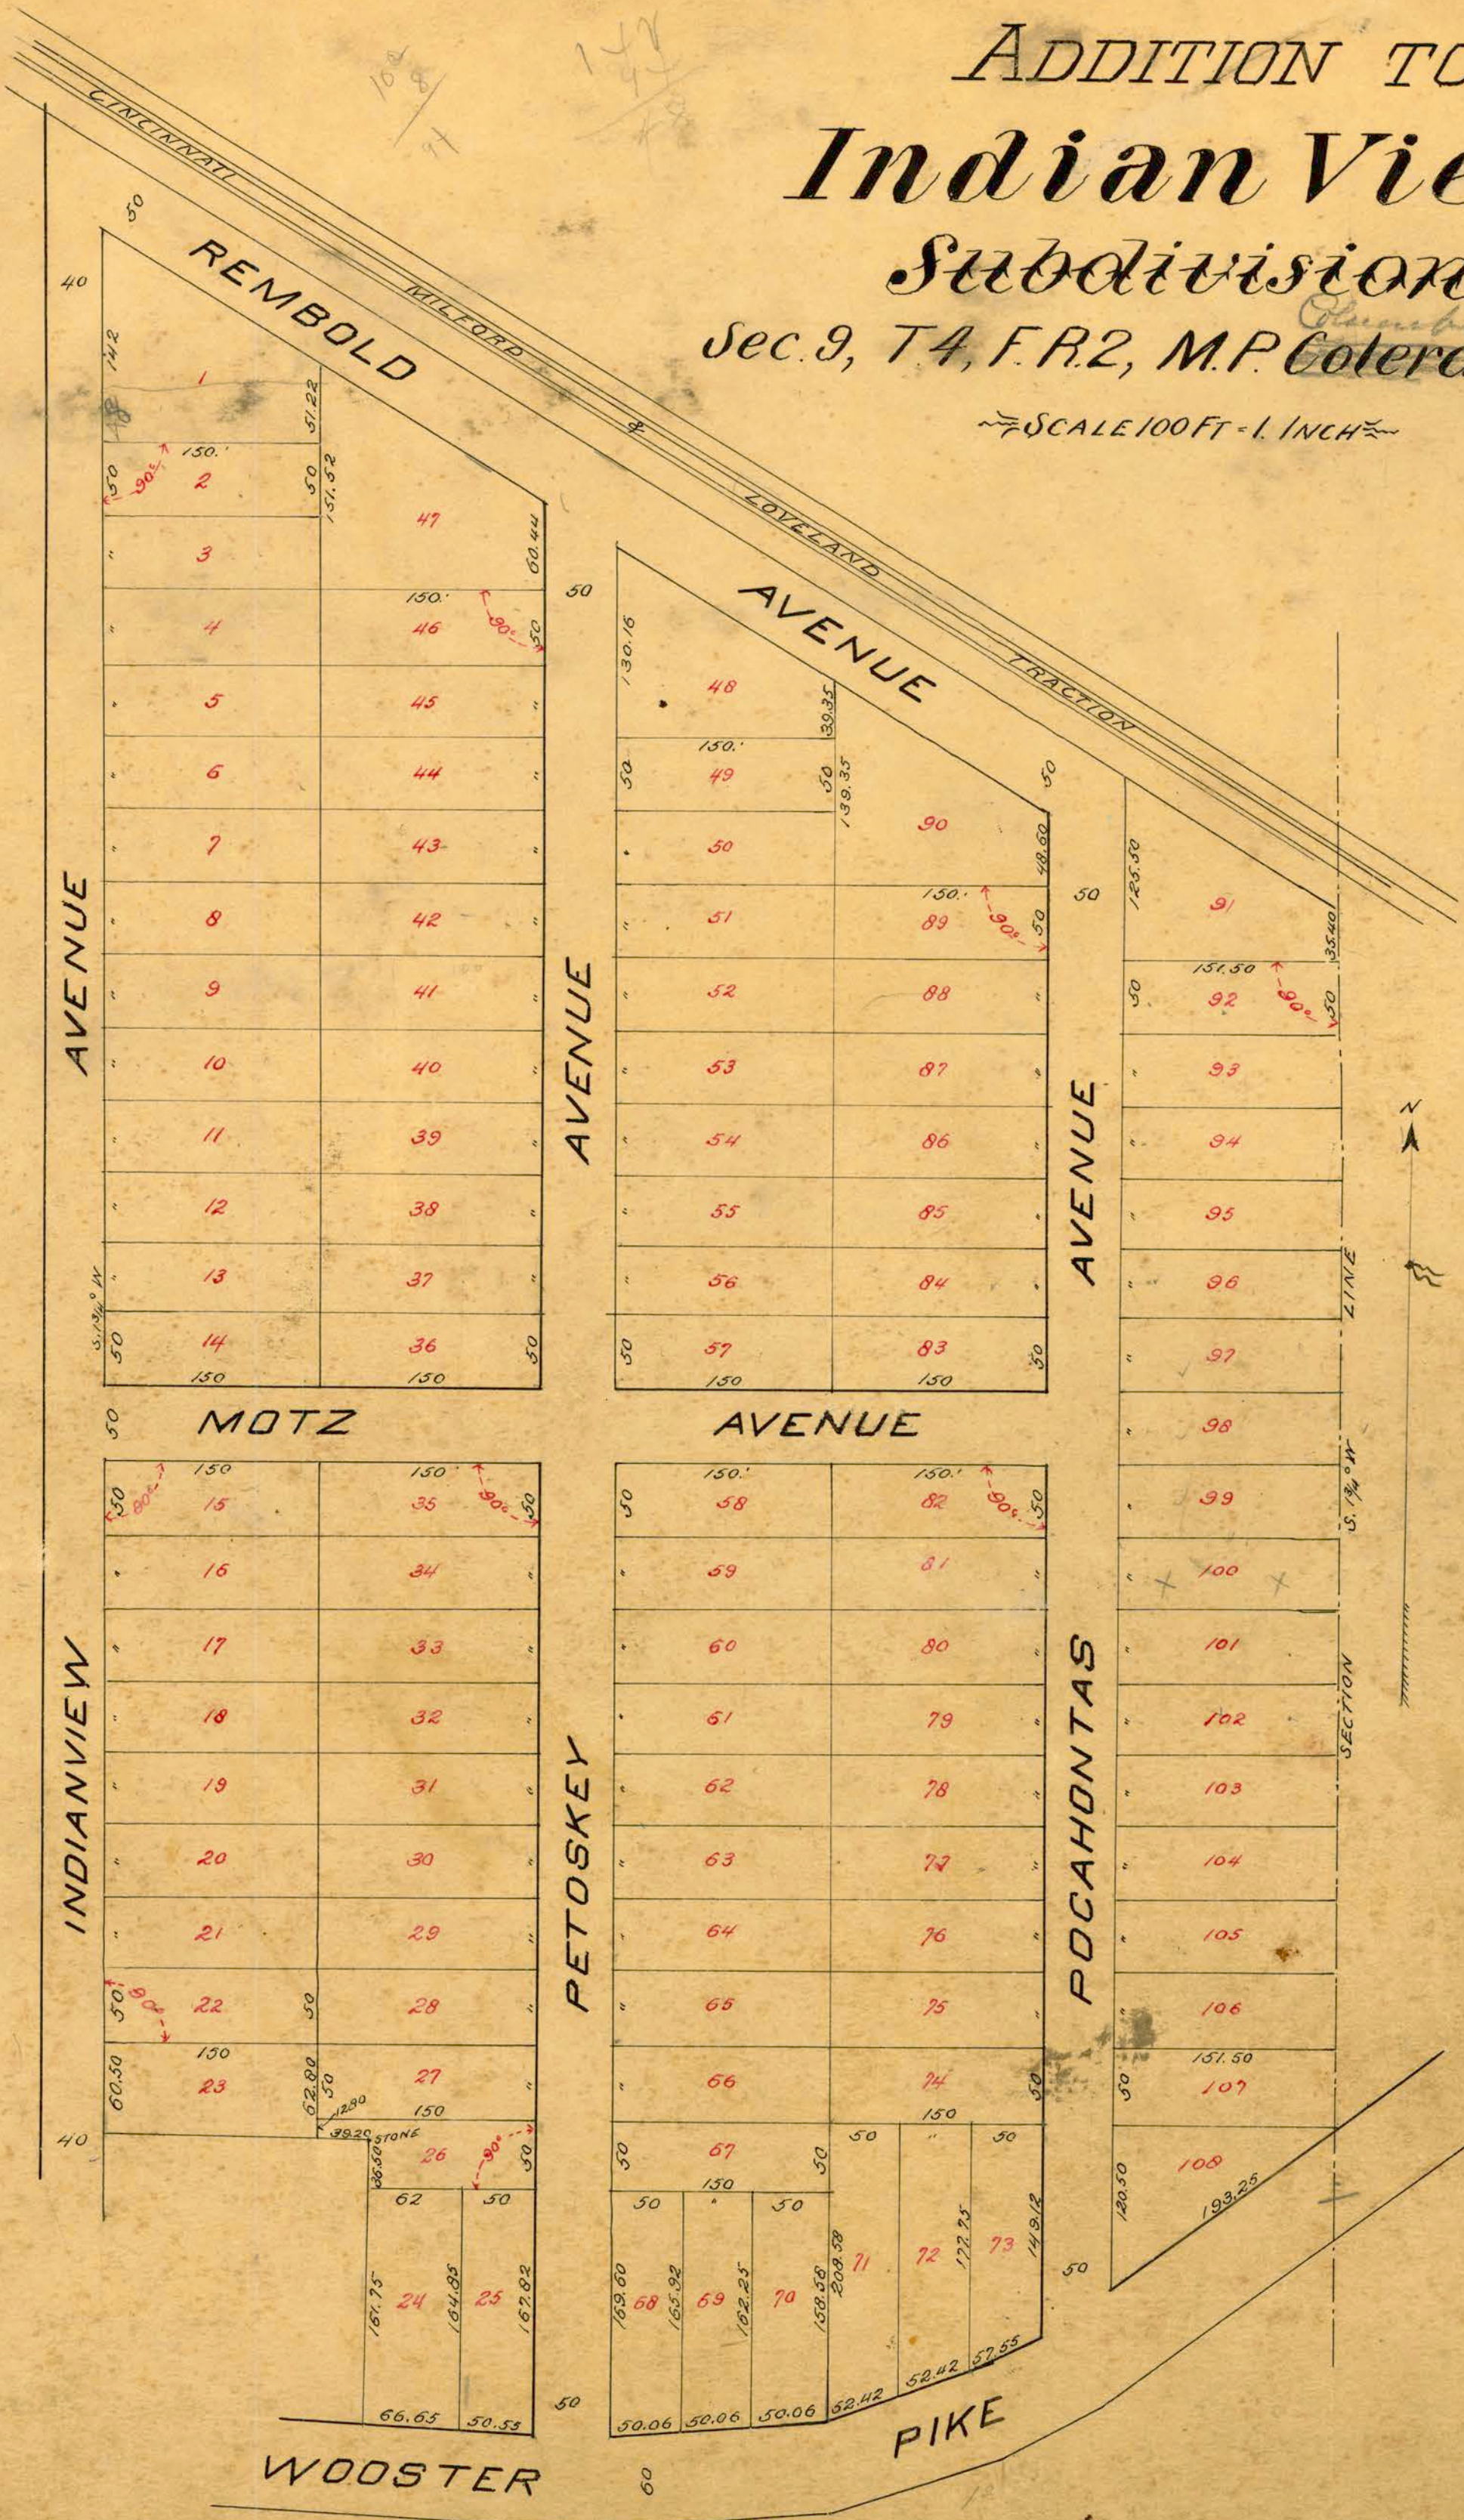

24

I, the undersigned, owner of the land subdivided on this Plat of Subdivision situated in Section 9, T. 4, R. 2, Columbia Township, do hereby adopt said plat of subdivision and dedicate the Streets or Avenues to public use forever for street purposes only.

WITNESSES
 Albert Dahmann
 C. H. Rembold

SIGNED
 Thomas M. Hartman

State of Ohio
 Hamilton County } S.S.

Be it remembered that on this 14th day of April 1909, personally appeared before me, a Notary Public in and said County and State Thomas M. Hartman who acknowledged the signing of the above adoption and dedication to be his voluntary act and deed for the uses and purposes therein mentioned.

In testimony whereof, I have hereunto set my hand and affixed my Notarial Seal on the day and year last aforesaid.

E. C. Fowble
 Clerk, Columbia Twp.

N. P.
 Seal

Chris H. Rembold
 Notary Public, Ham. Co. Ohio