


Plat of Plainville Residences By HENRY DEBOLT

311
311

7.05
66
44.20
42.30
42.30

Received }
Recorded } 15th Oct. 1857

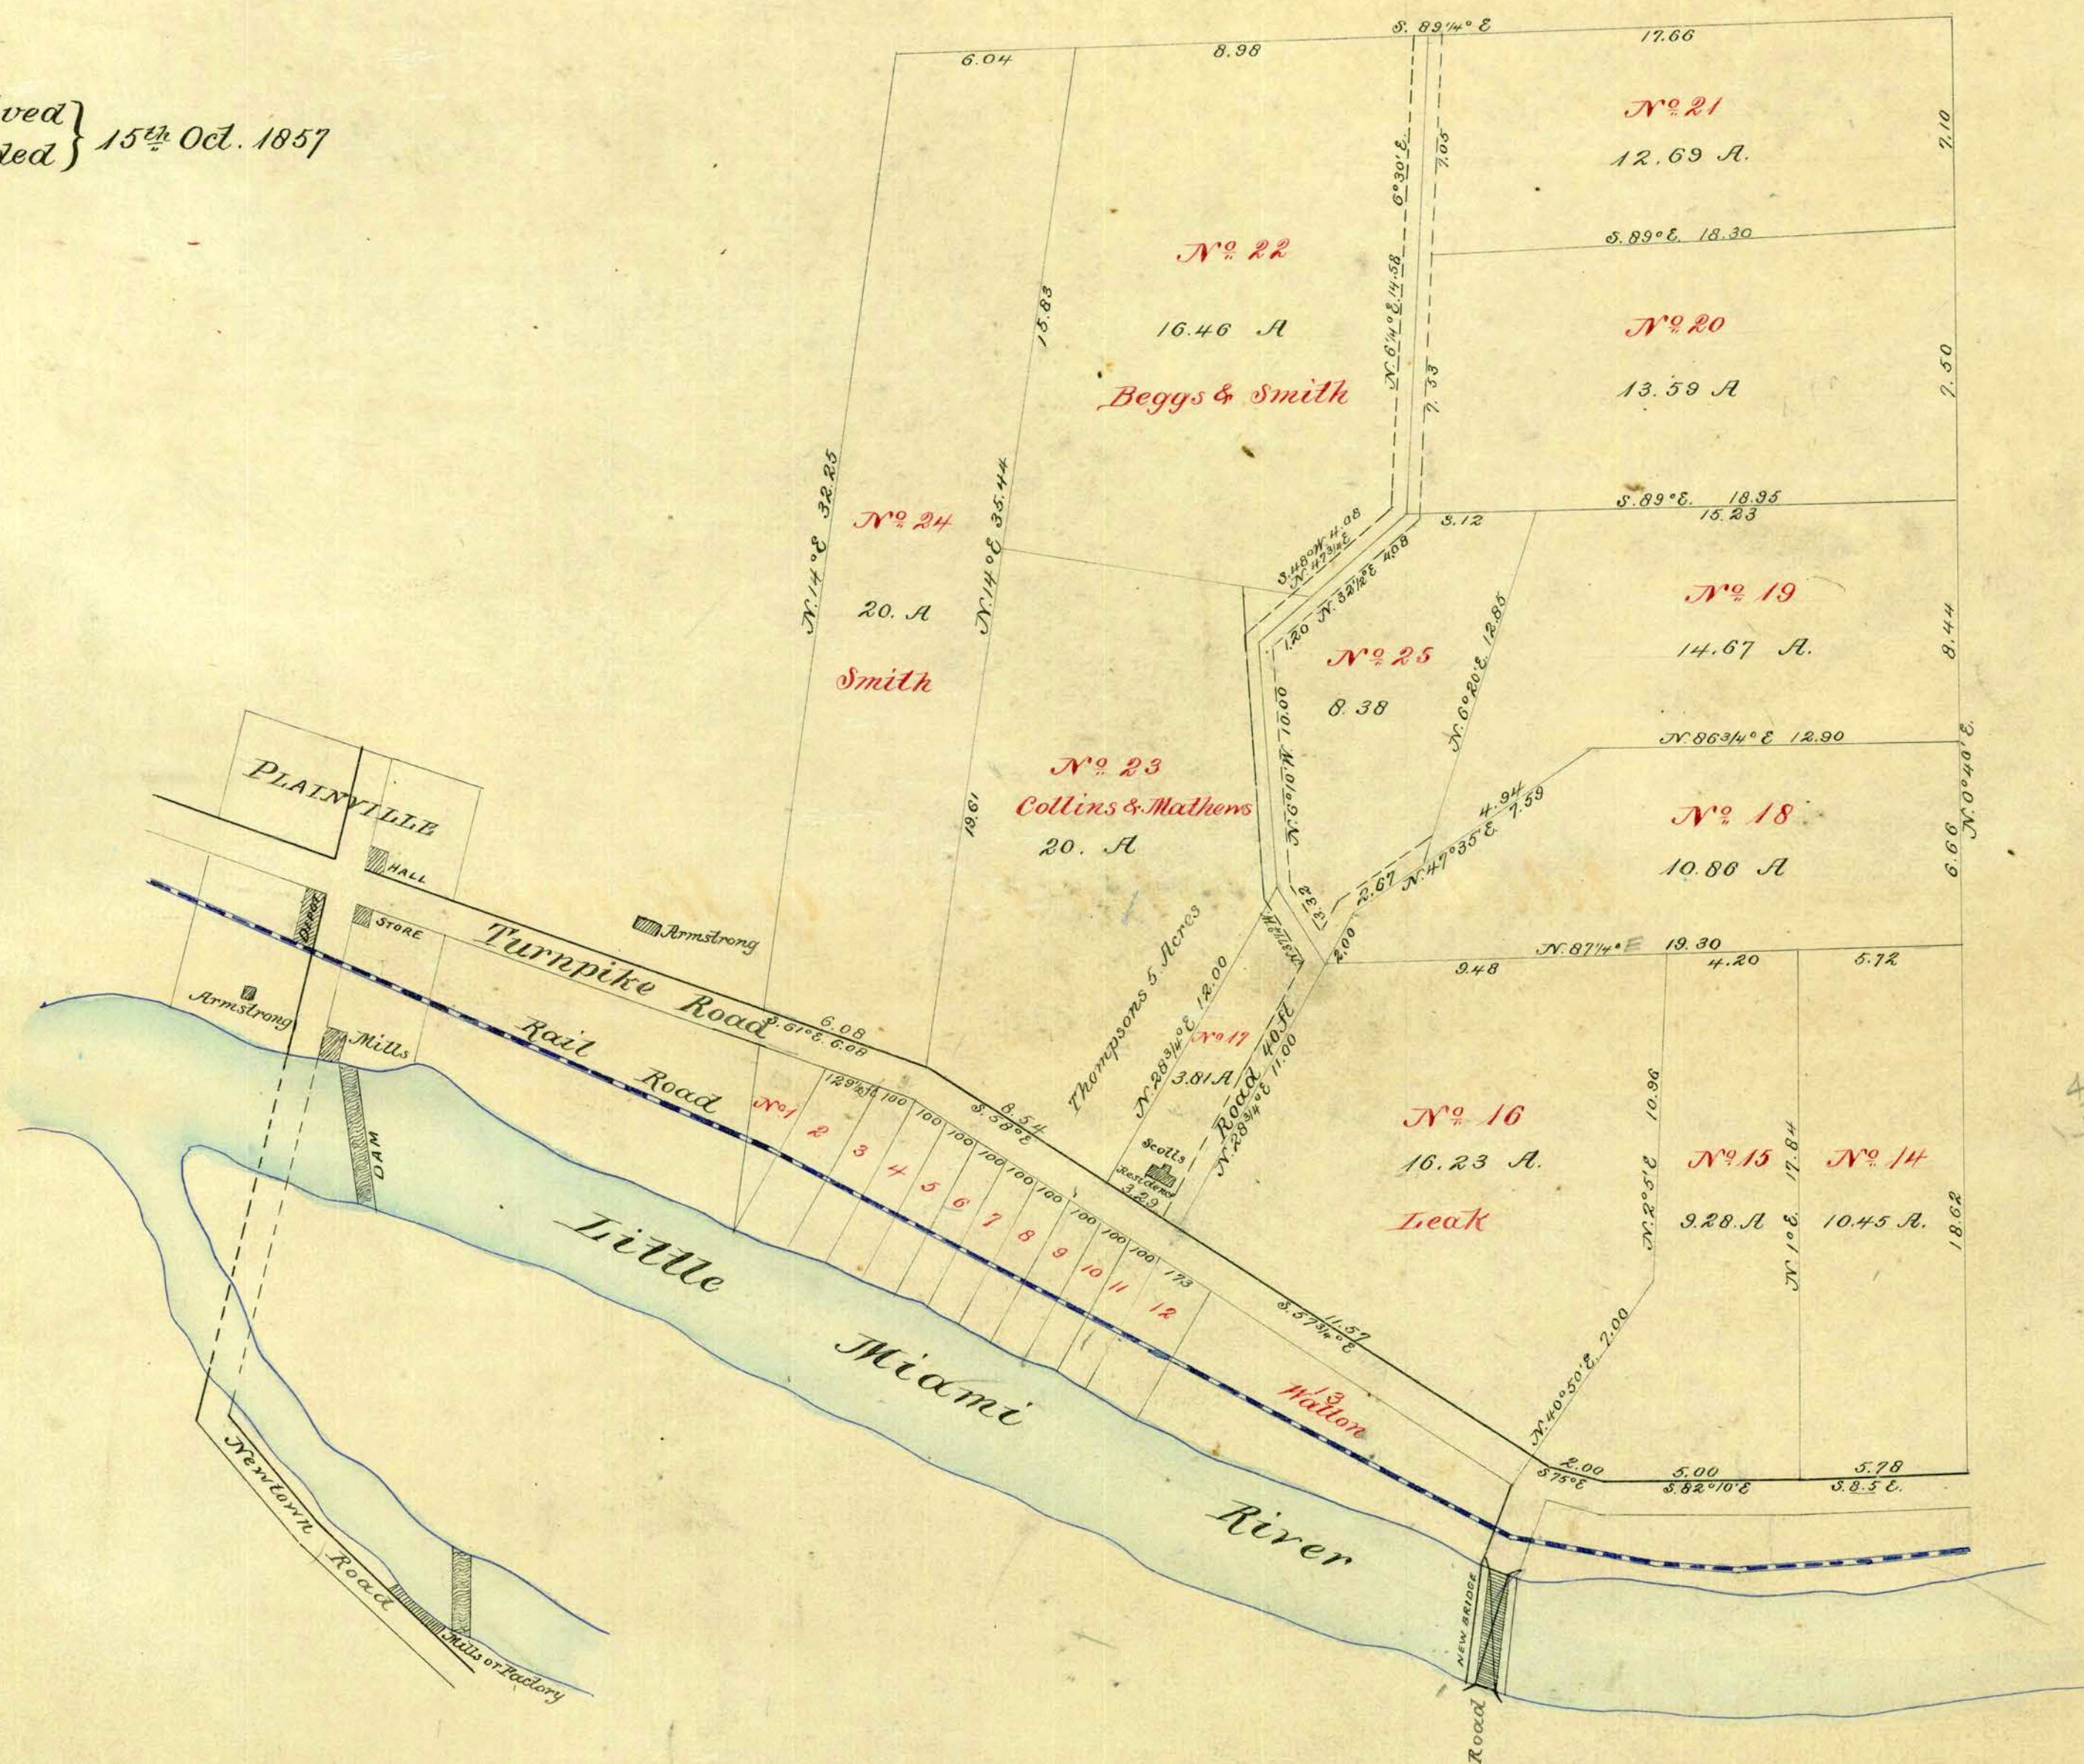

46.95
28.45
18.50

3.29
66
19.70
19.70
217.14

The undersigned Proprietor of the land represented on this plat has caused the same to be surveyed and numbered, and the courses distances, boundaries and size of each lot marked on said plat, and hereby adopt the same as my act, so far as I may be interested
Oct 15th 1857
H. Debolt.