


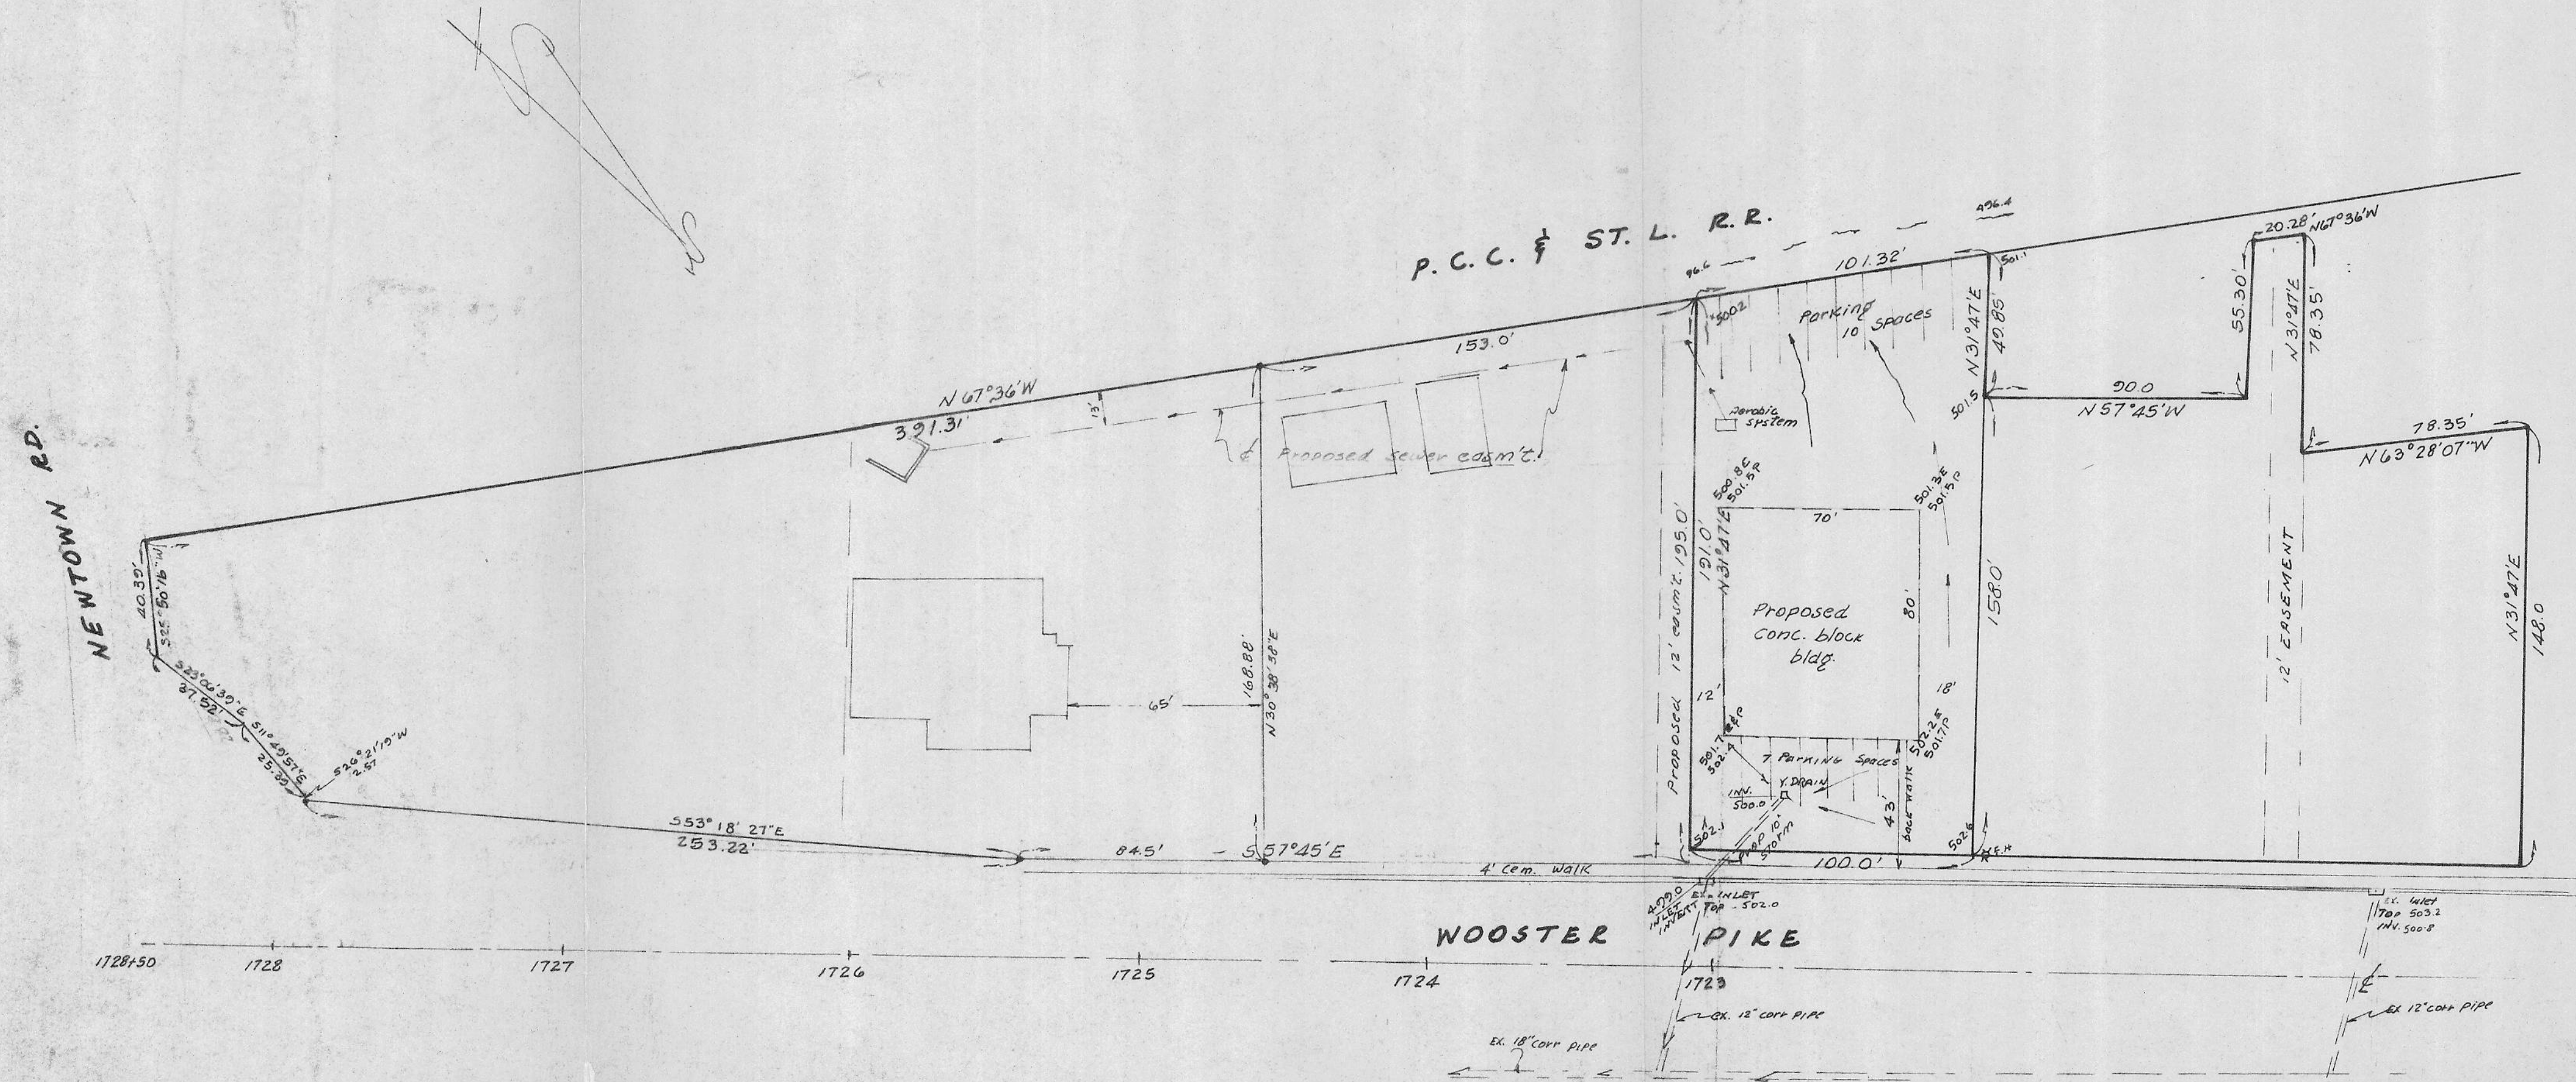

NOTES

All ground surface areas that have been exposed or left bare as a result of construction and are to final grade and are to remain so shall be seeded and mulched as soon as practical in accordance with State of Ohio Specification Item 650.

All storm sewers and surface drainage facilities within this development are to be private and maintained by the Owner.

SCALE: 1" = 40'

- denotes iron pin

PLAT FILED
TAX MAP DEPT.
11-9-84 2:00 PM

Henry De Bolt's Subdivision Pt Lot 9, 10 ALL LOTS 11, 12, 13		
SCALE: 1" = 40' DATE: DEC. 1980	APPROVED BY: _____ _____	DRAWN BY: P.B. REVISED: _____
Columbia Township Hamilton County Ohio		
		DRAWING NUMBER 520-112

520-112 51, 53, 118