


225 East Fourth Street
Cincinnati, Ohio
Fourth & Main Streets
Cincinnati, Ohio
Fourth & Main Streets
Cincinnati, Ohio

at the Plan are
d by the Utility
nd location

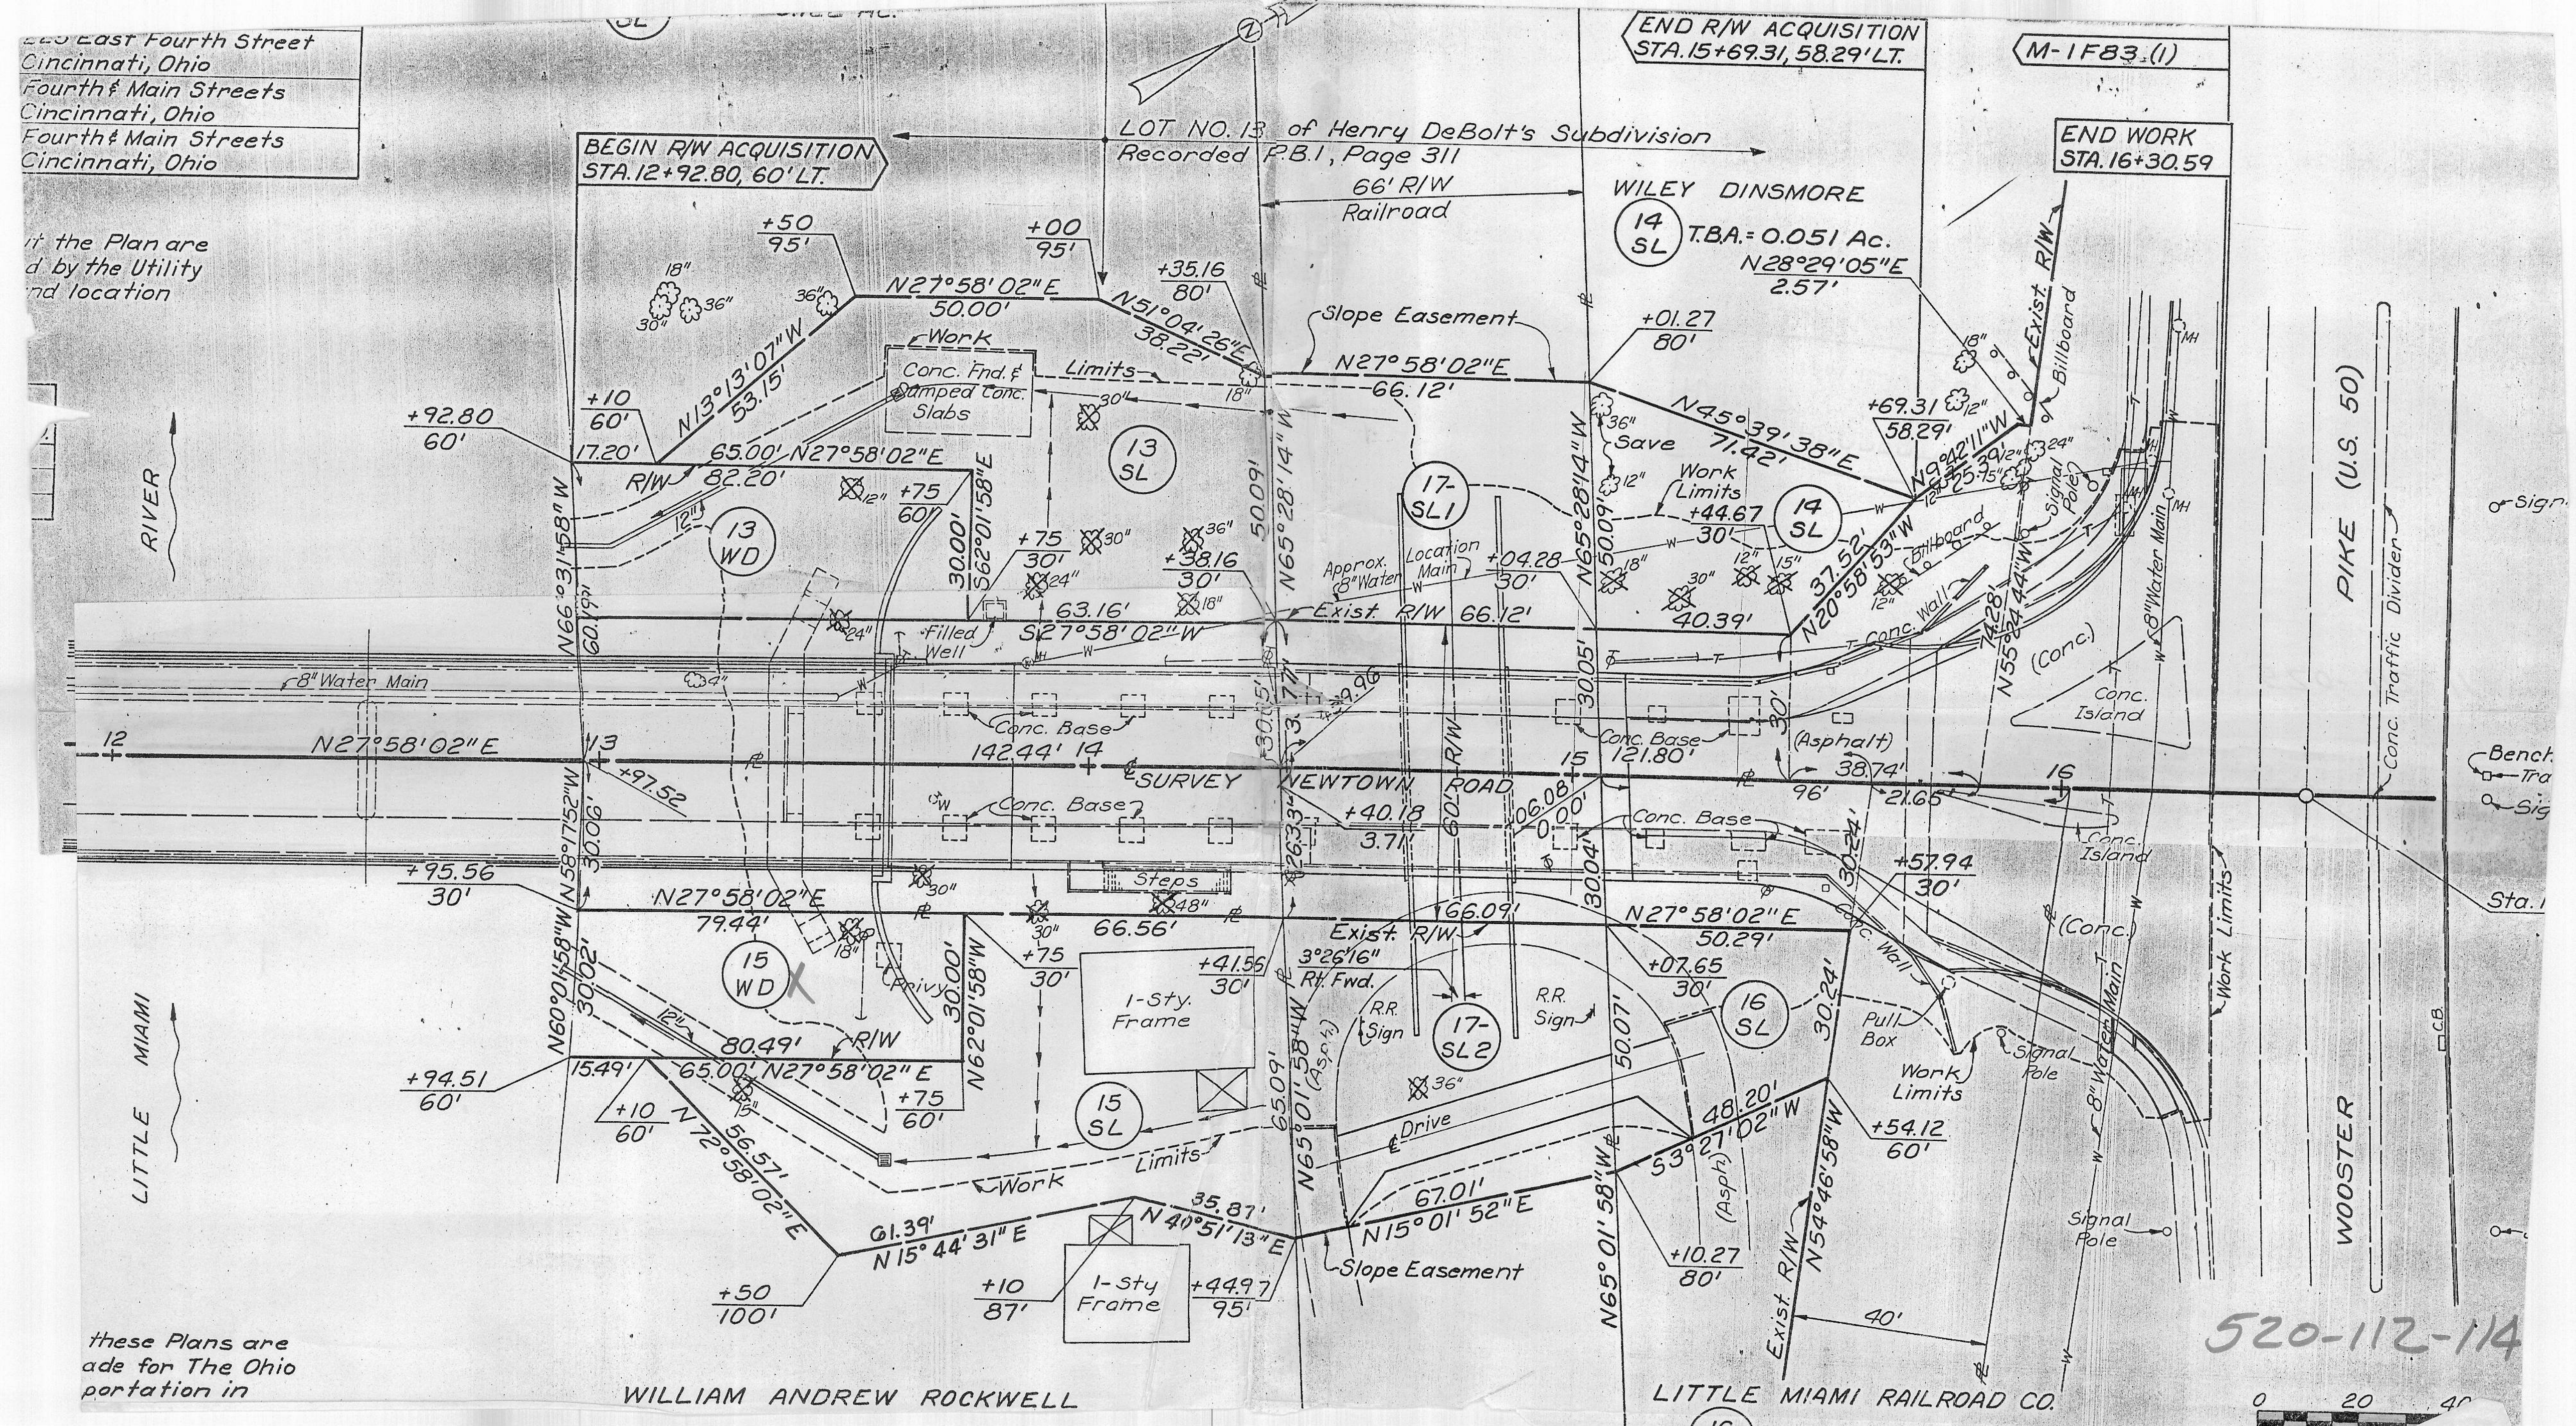

these Plans are
ade for The Ohio
portation in

WILLIAM ANDREW ROCKWELL

LITTLE MIAMI RAILROAD CO.

520-112-114

