



LMST_Spring_Hill_Extension Plan: Existing_Modified 2/8/2023

RS 1038

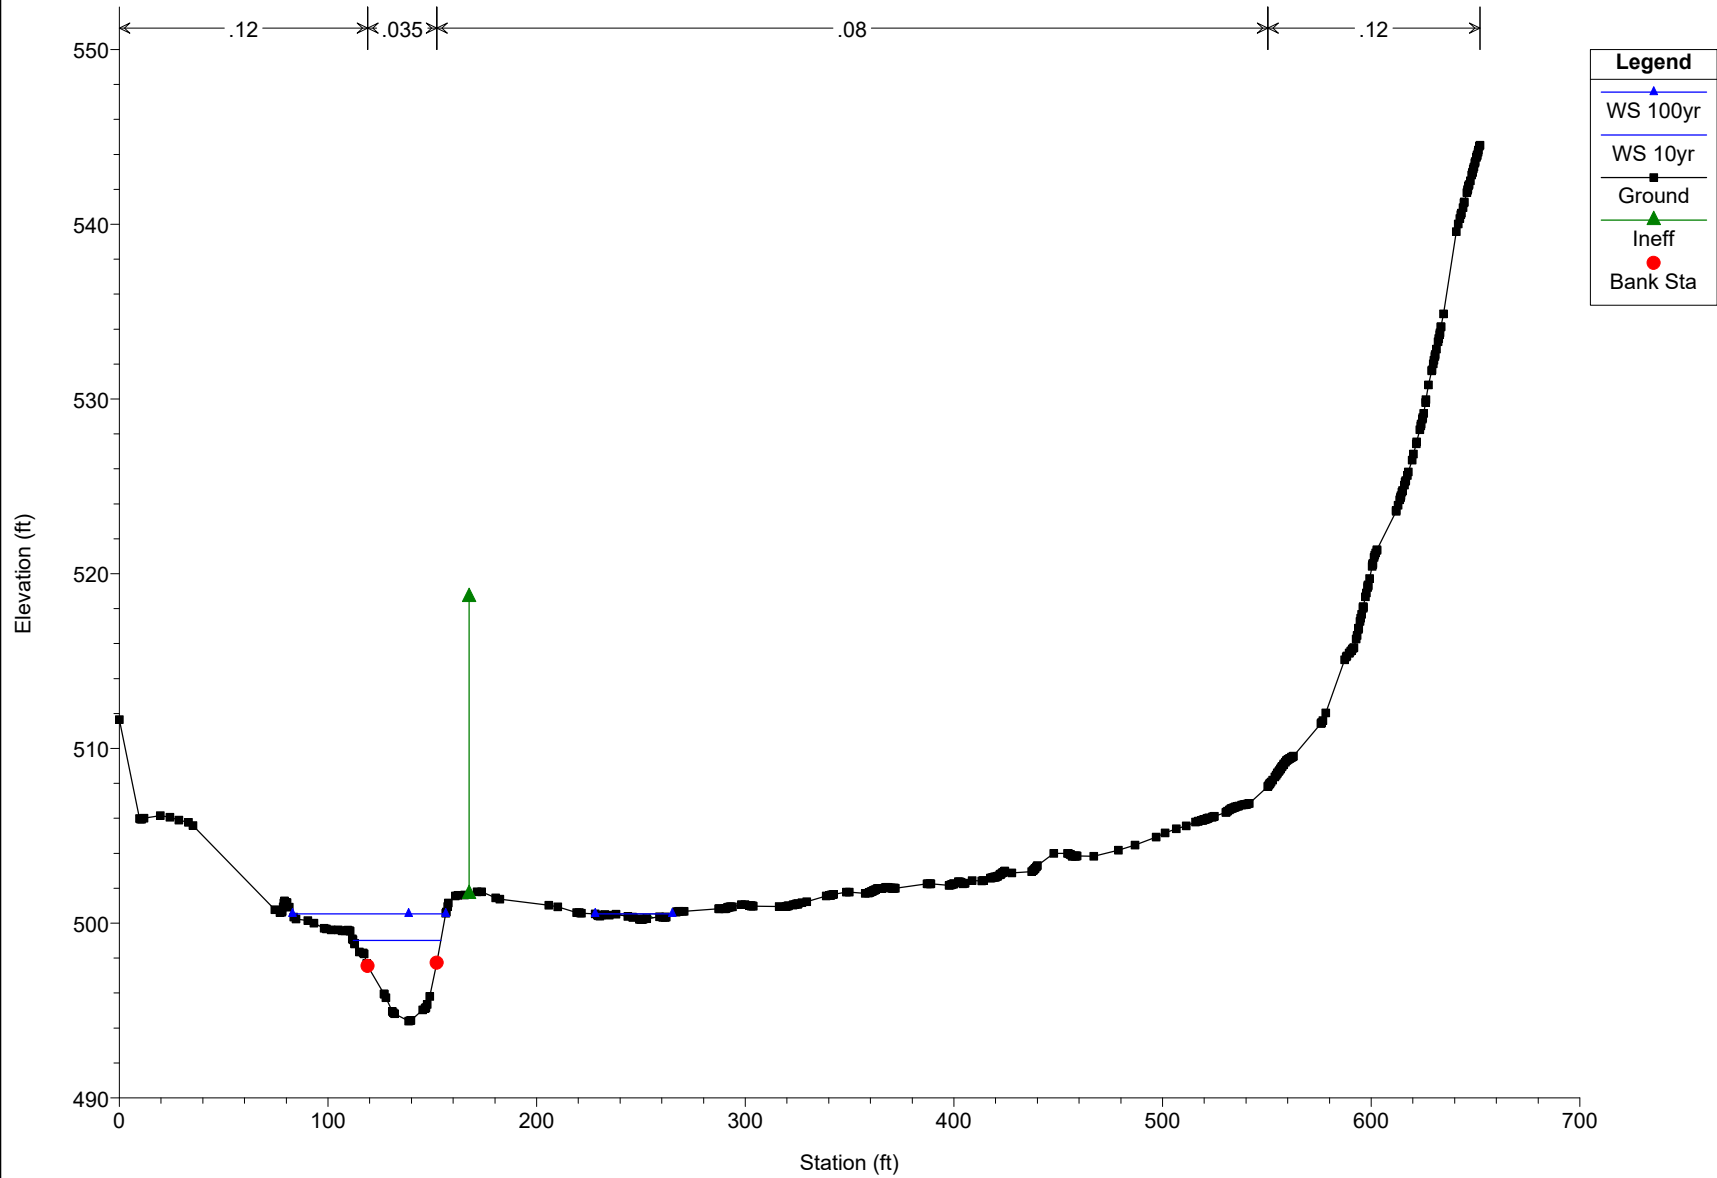


LMST_Spring_Hill_Extension Plan: Existing_Modified 2/8/2023

RS 980 increased C/E coeff. to remove drawdown

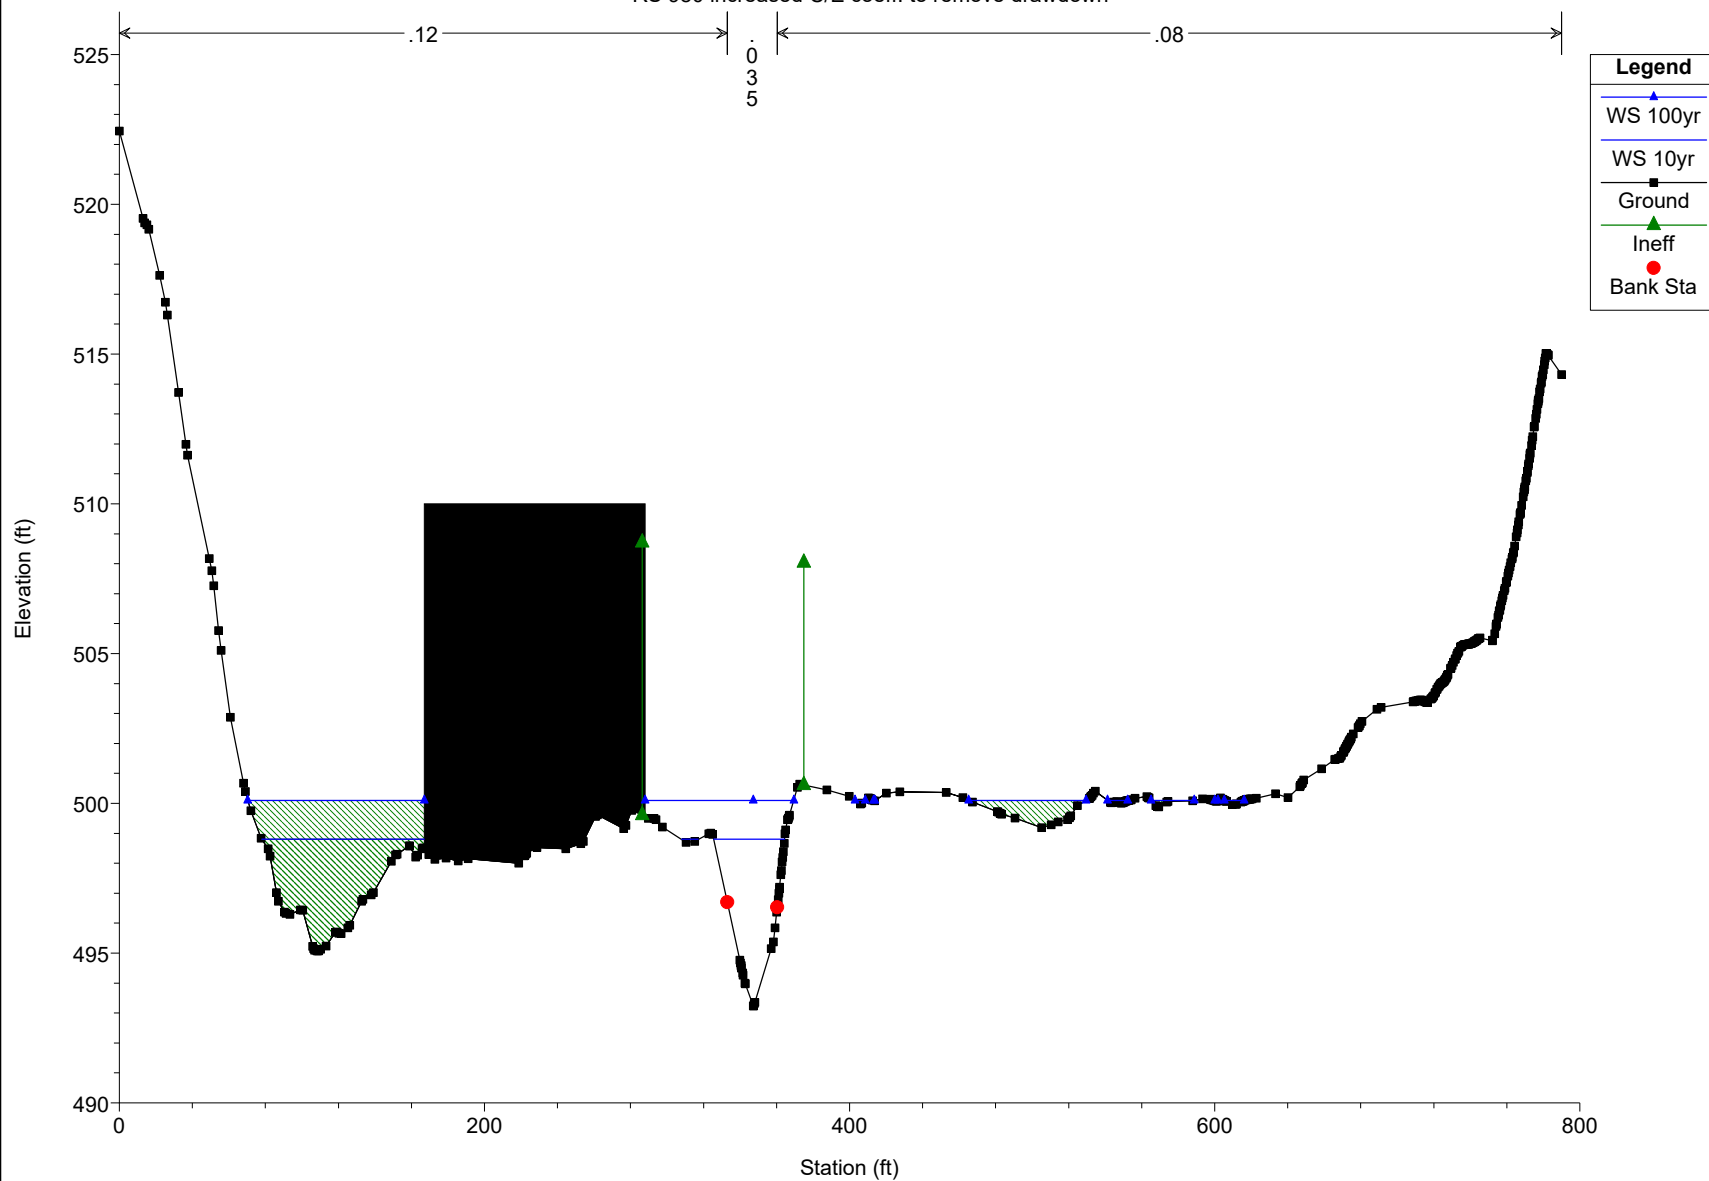


LMST_Spring_Hill_Extension Plan: Existing_Modified 2/8/2023
RS 910

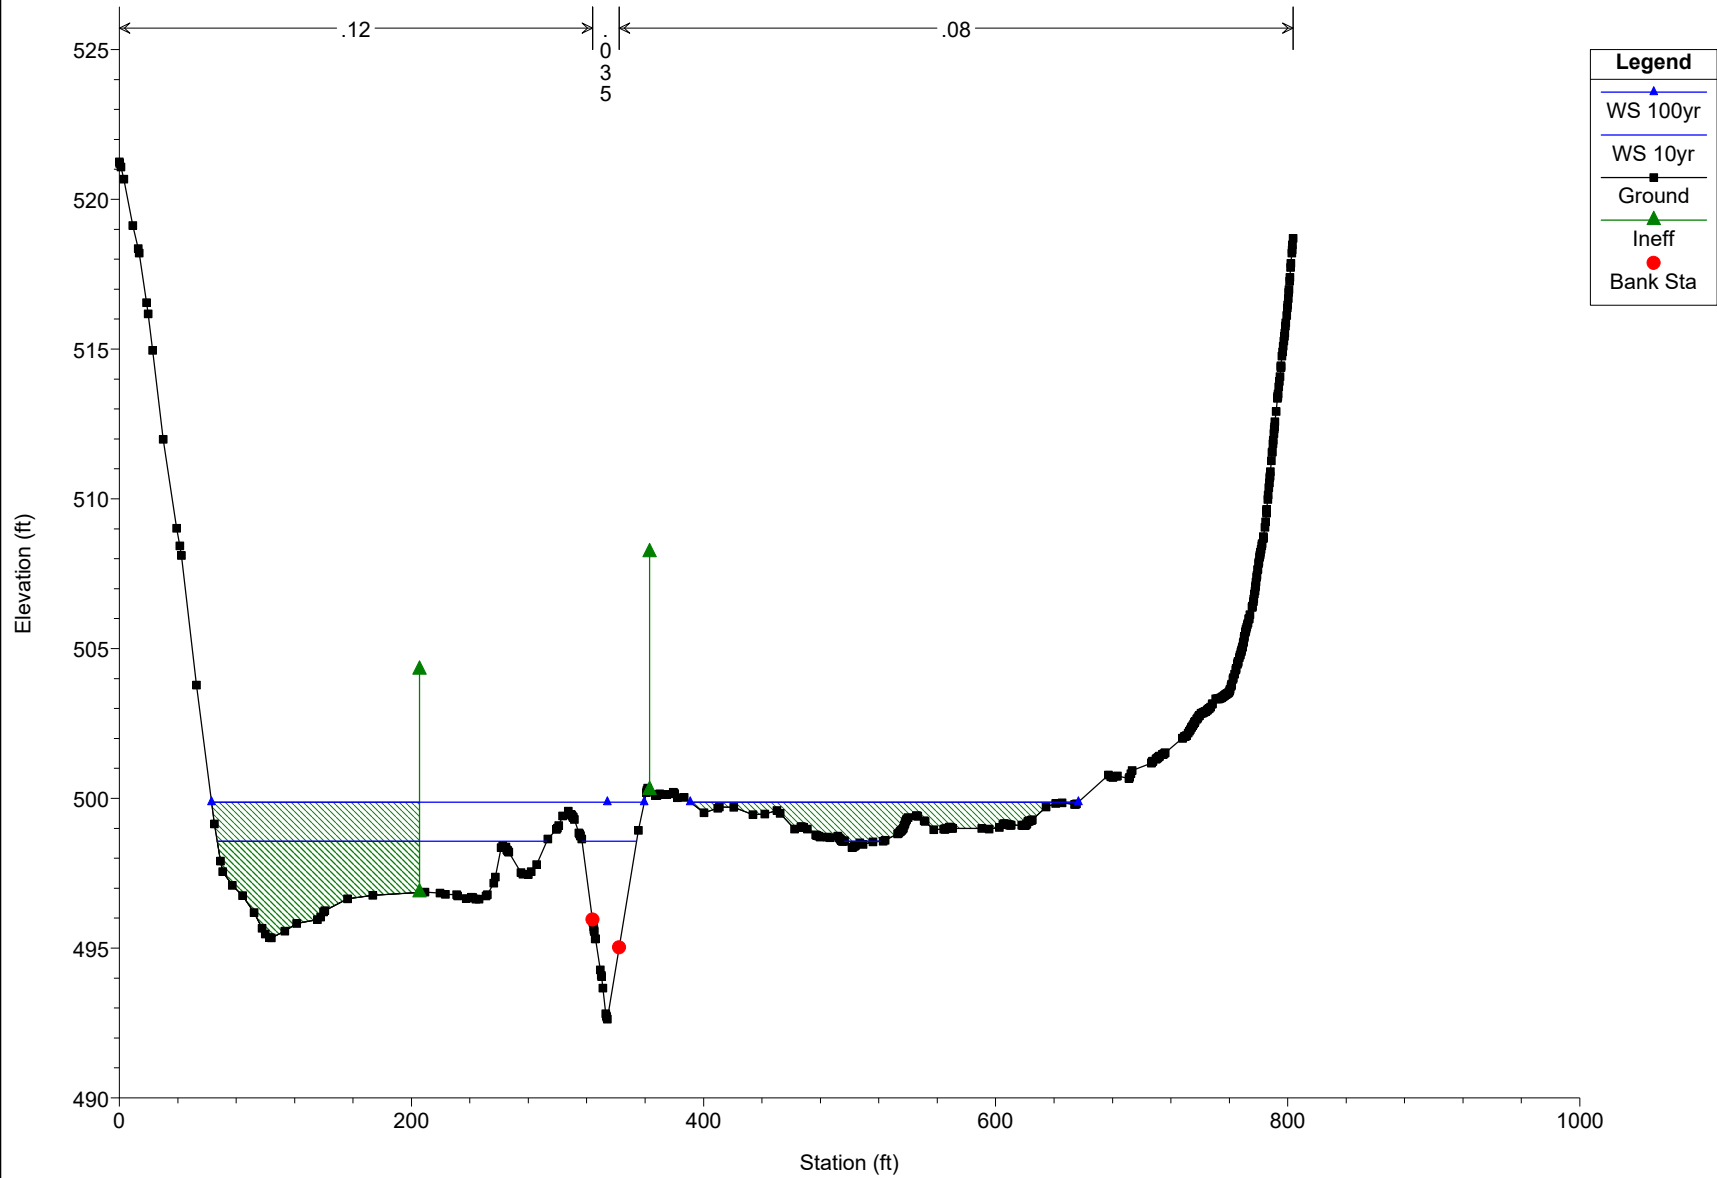


LMST_Spring_Hill_Extension Plan: Existing_Modified 2/8/2023

Orchard st Driveway

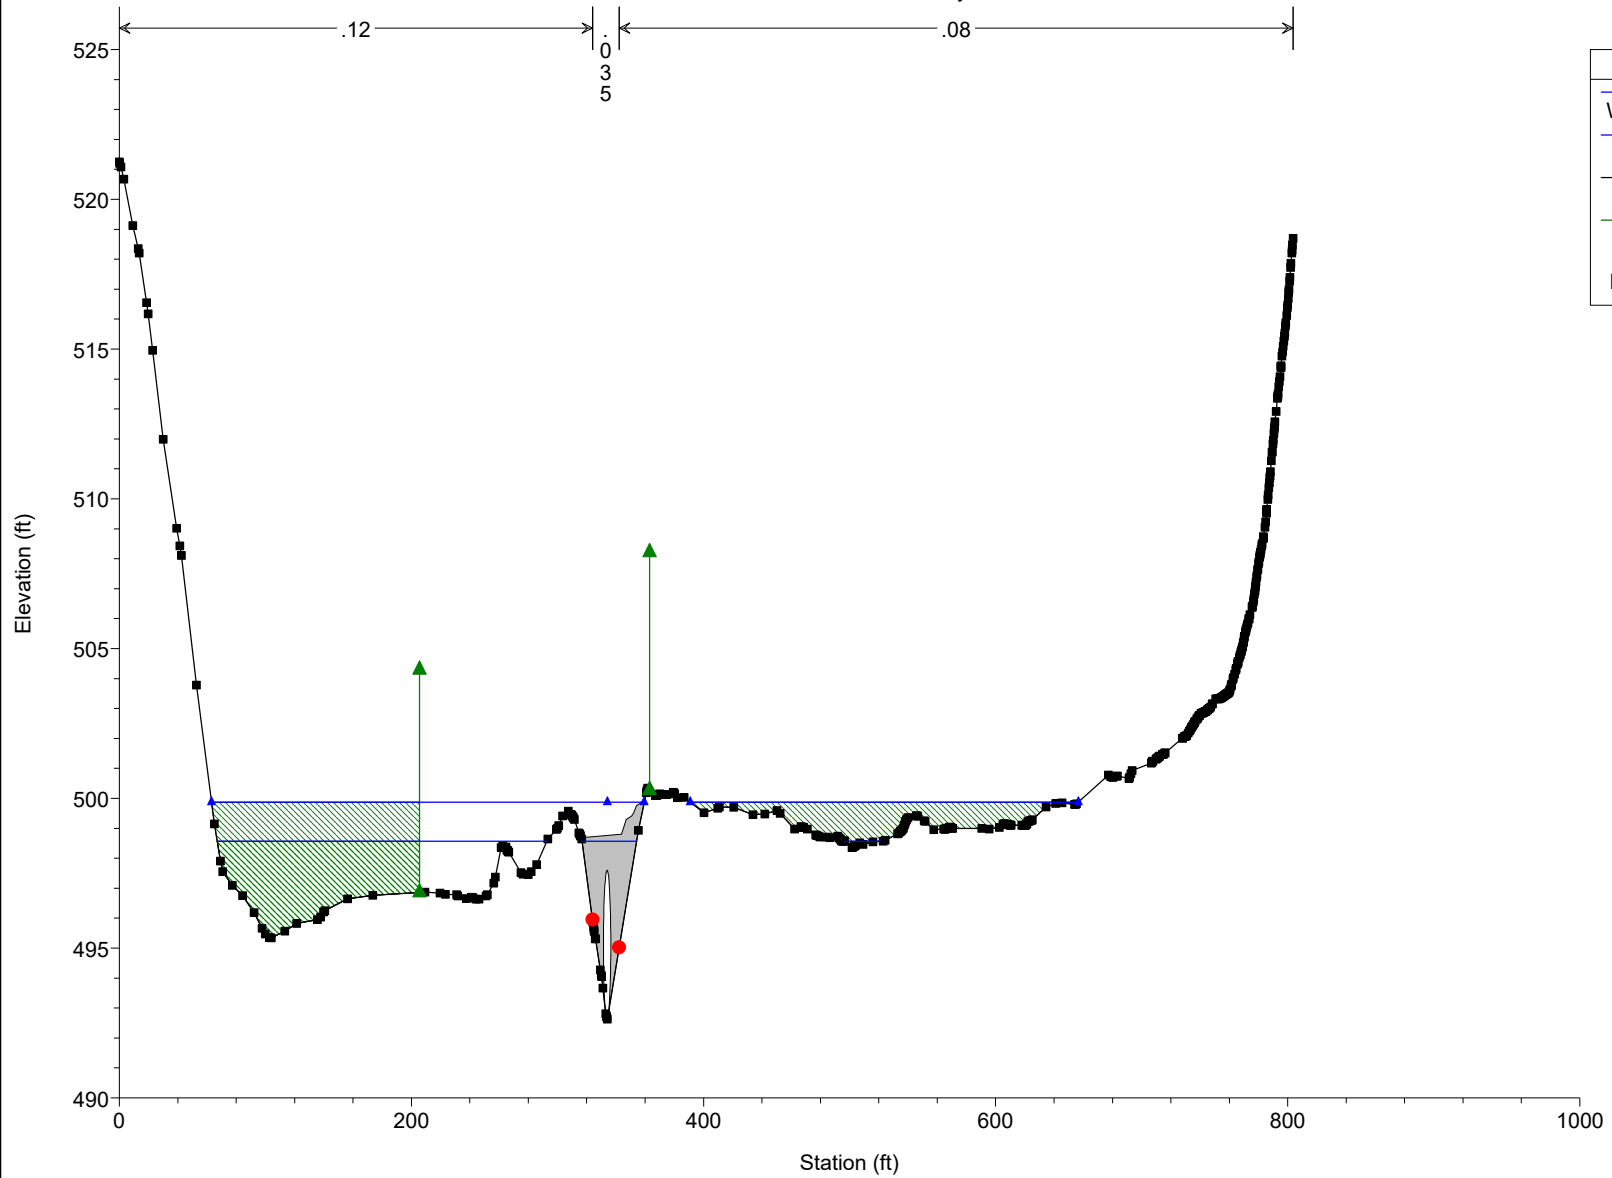


LMST_Spring_Hill_Extension Plan: Existing_Modified 2/8/2023

RS 892 increase C/E coeff to remove drawdown

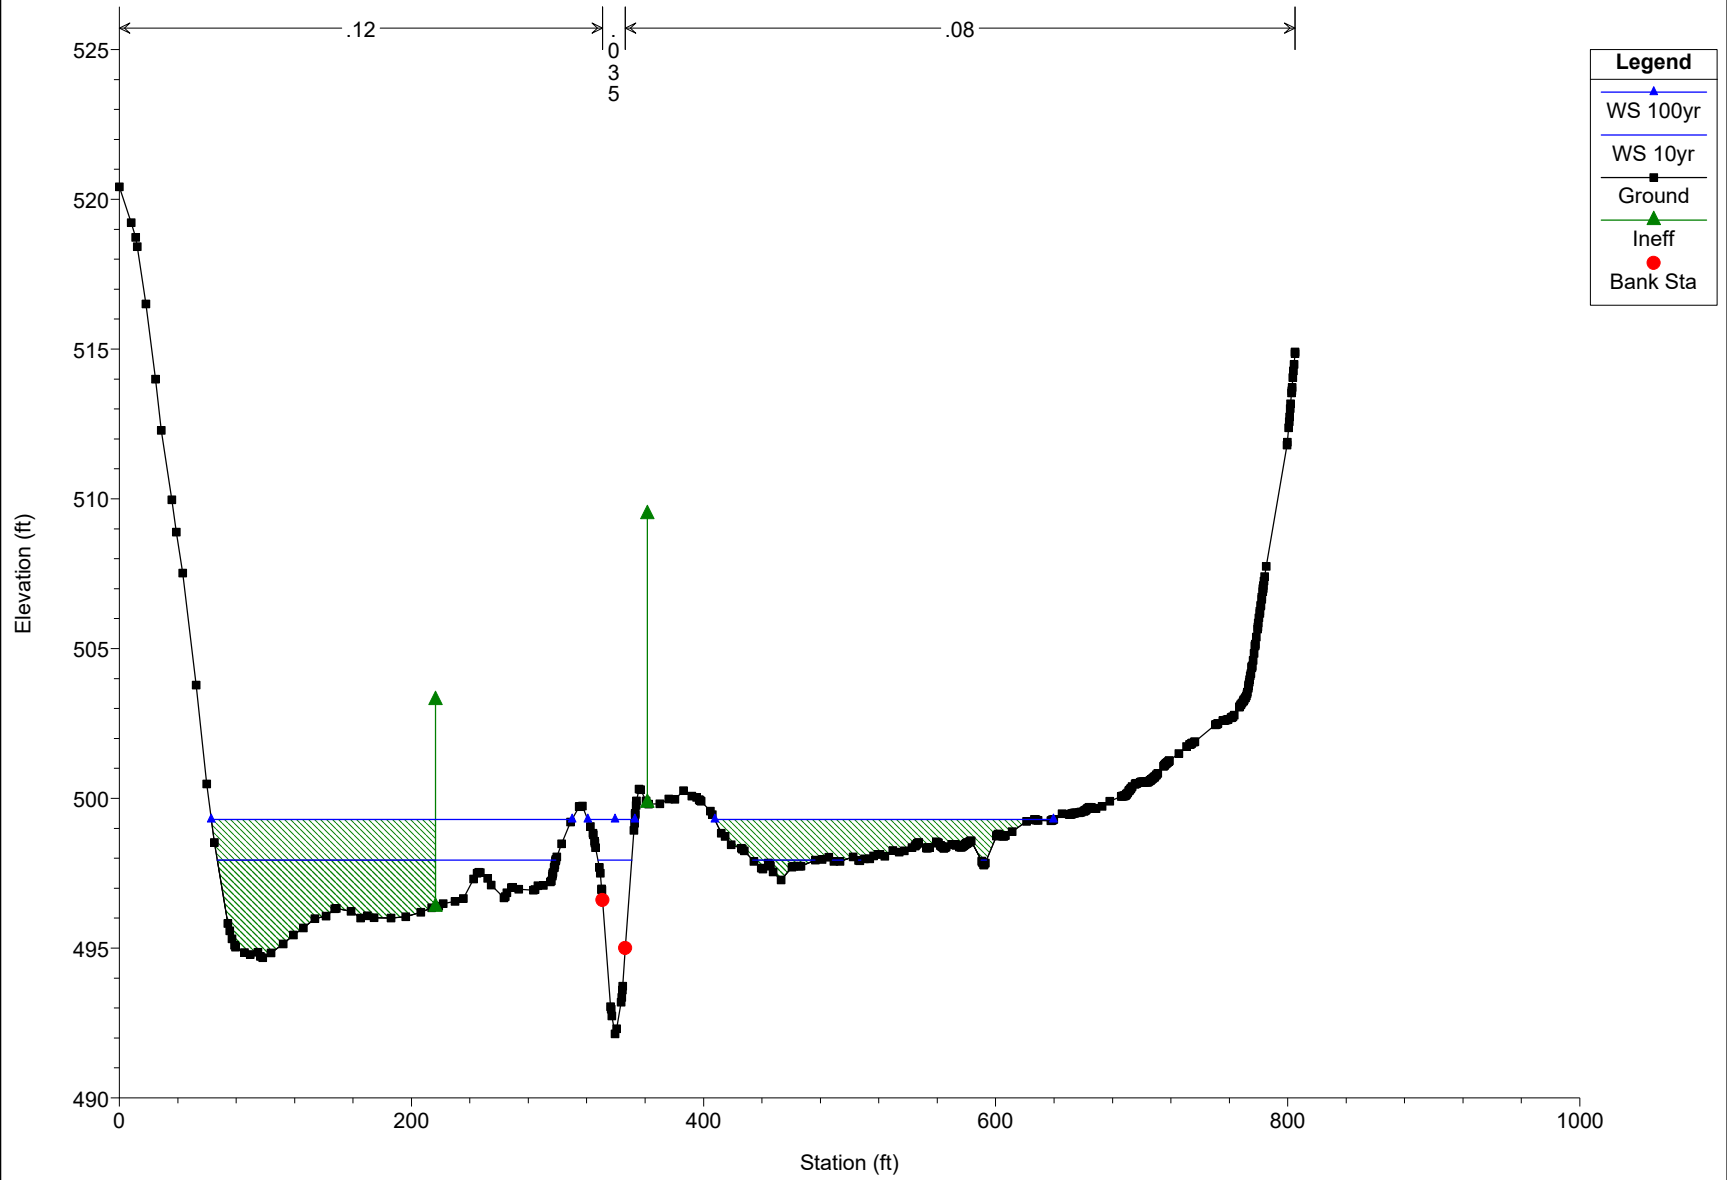


LMST_Spring_Hill_Extension Plan: Existing_Modified 2/8/2023
RS 855

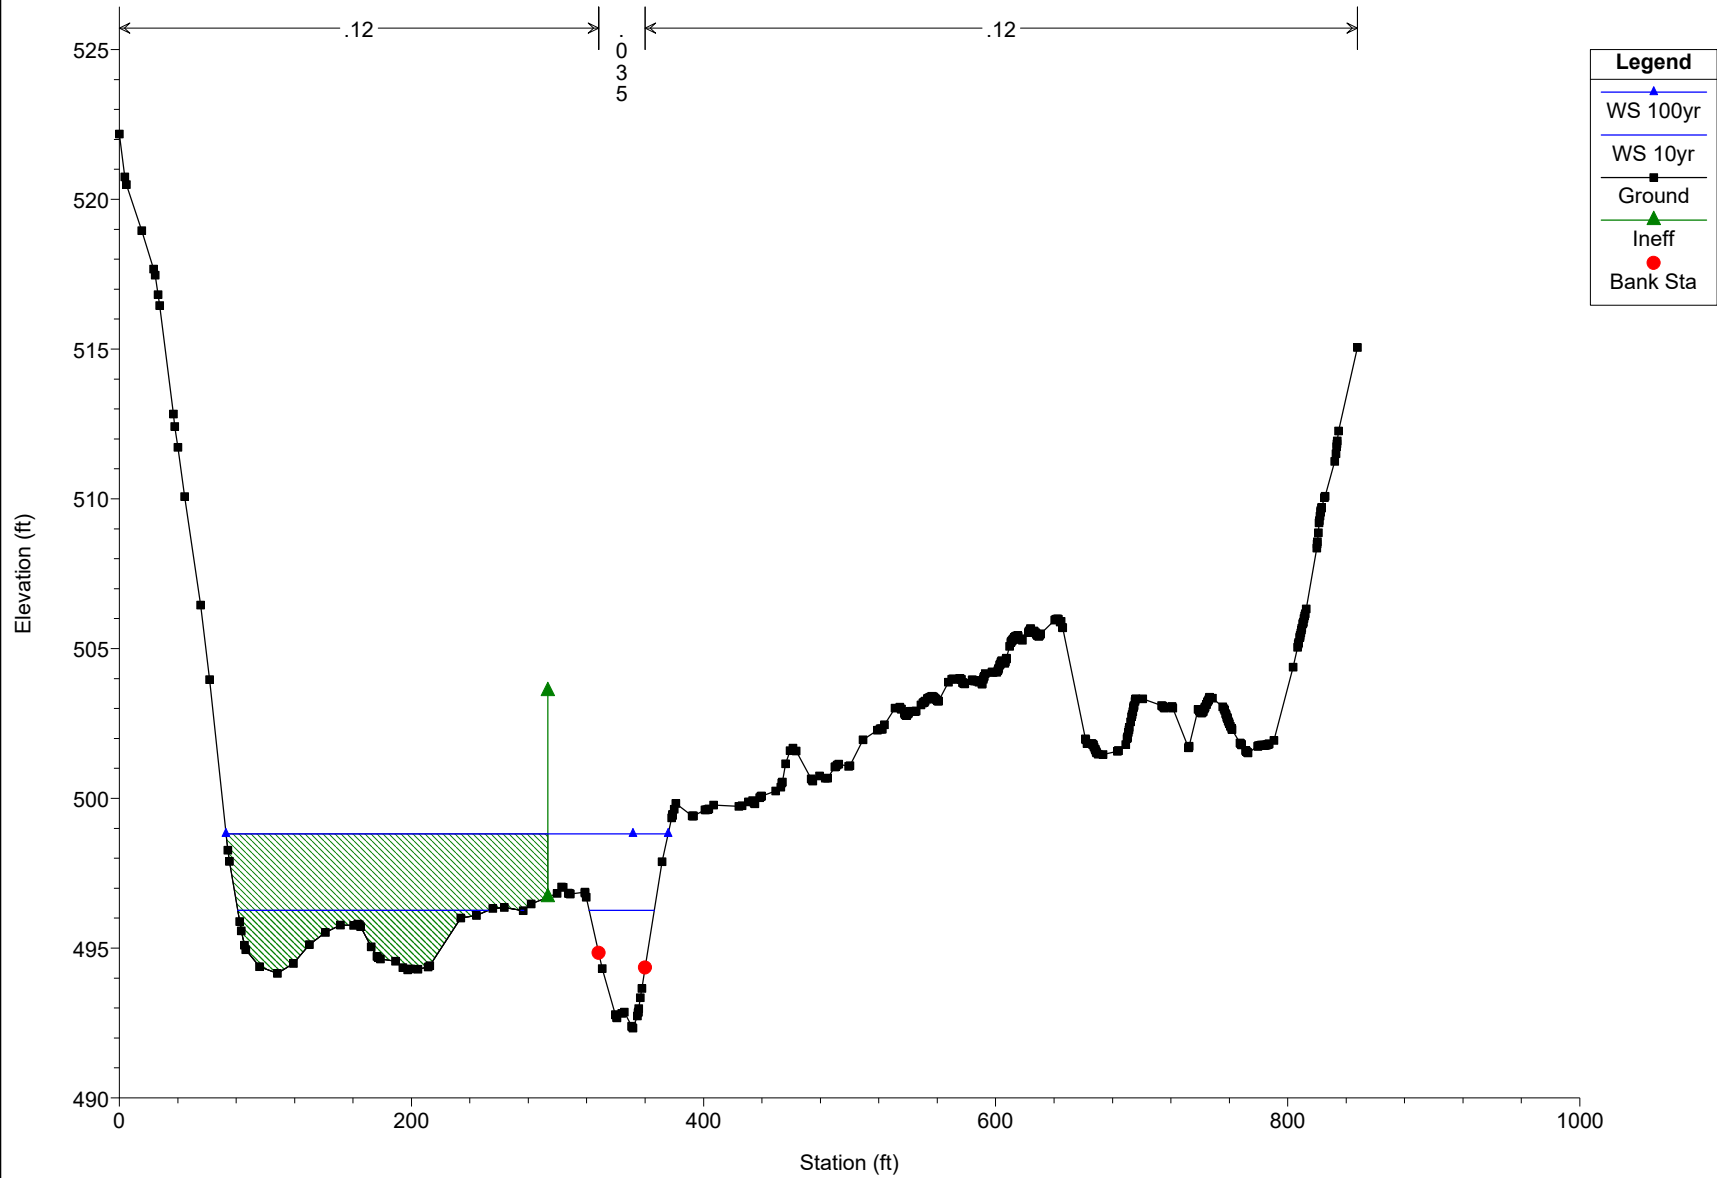


LMST_Spring_Hill_Extension Plan: Existing_Modified 2/8/2023

RS 802 increased C/E due to constriction of flow and to remove d

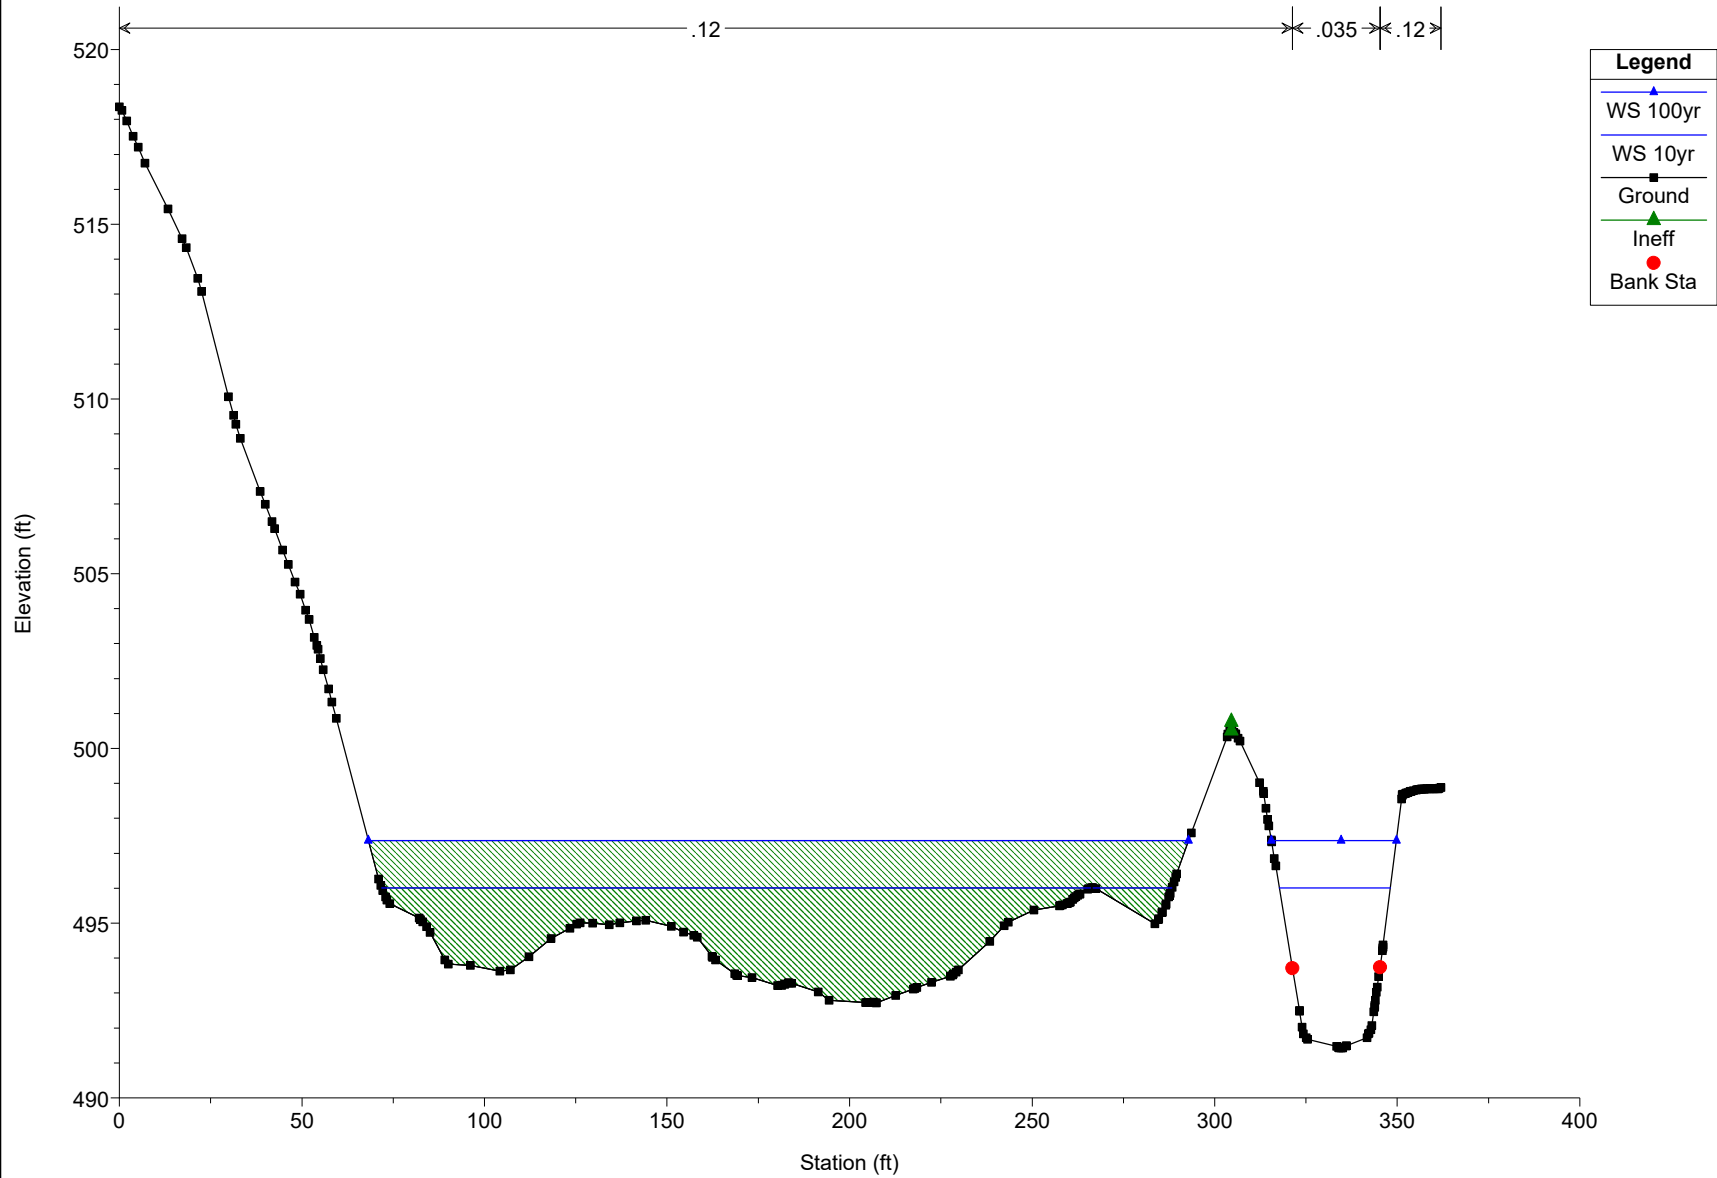


LMST_Spring_Hill_Extension Plan: Existing_Modified 2/8/2023

RS 730 increased C/E due to constriction of flow and to remove d

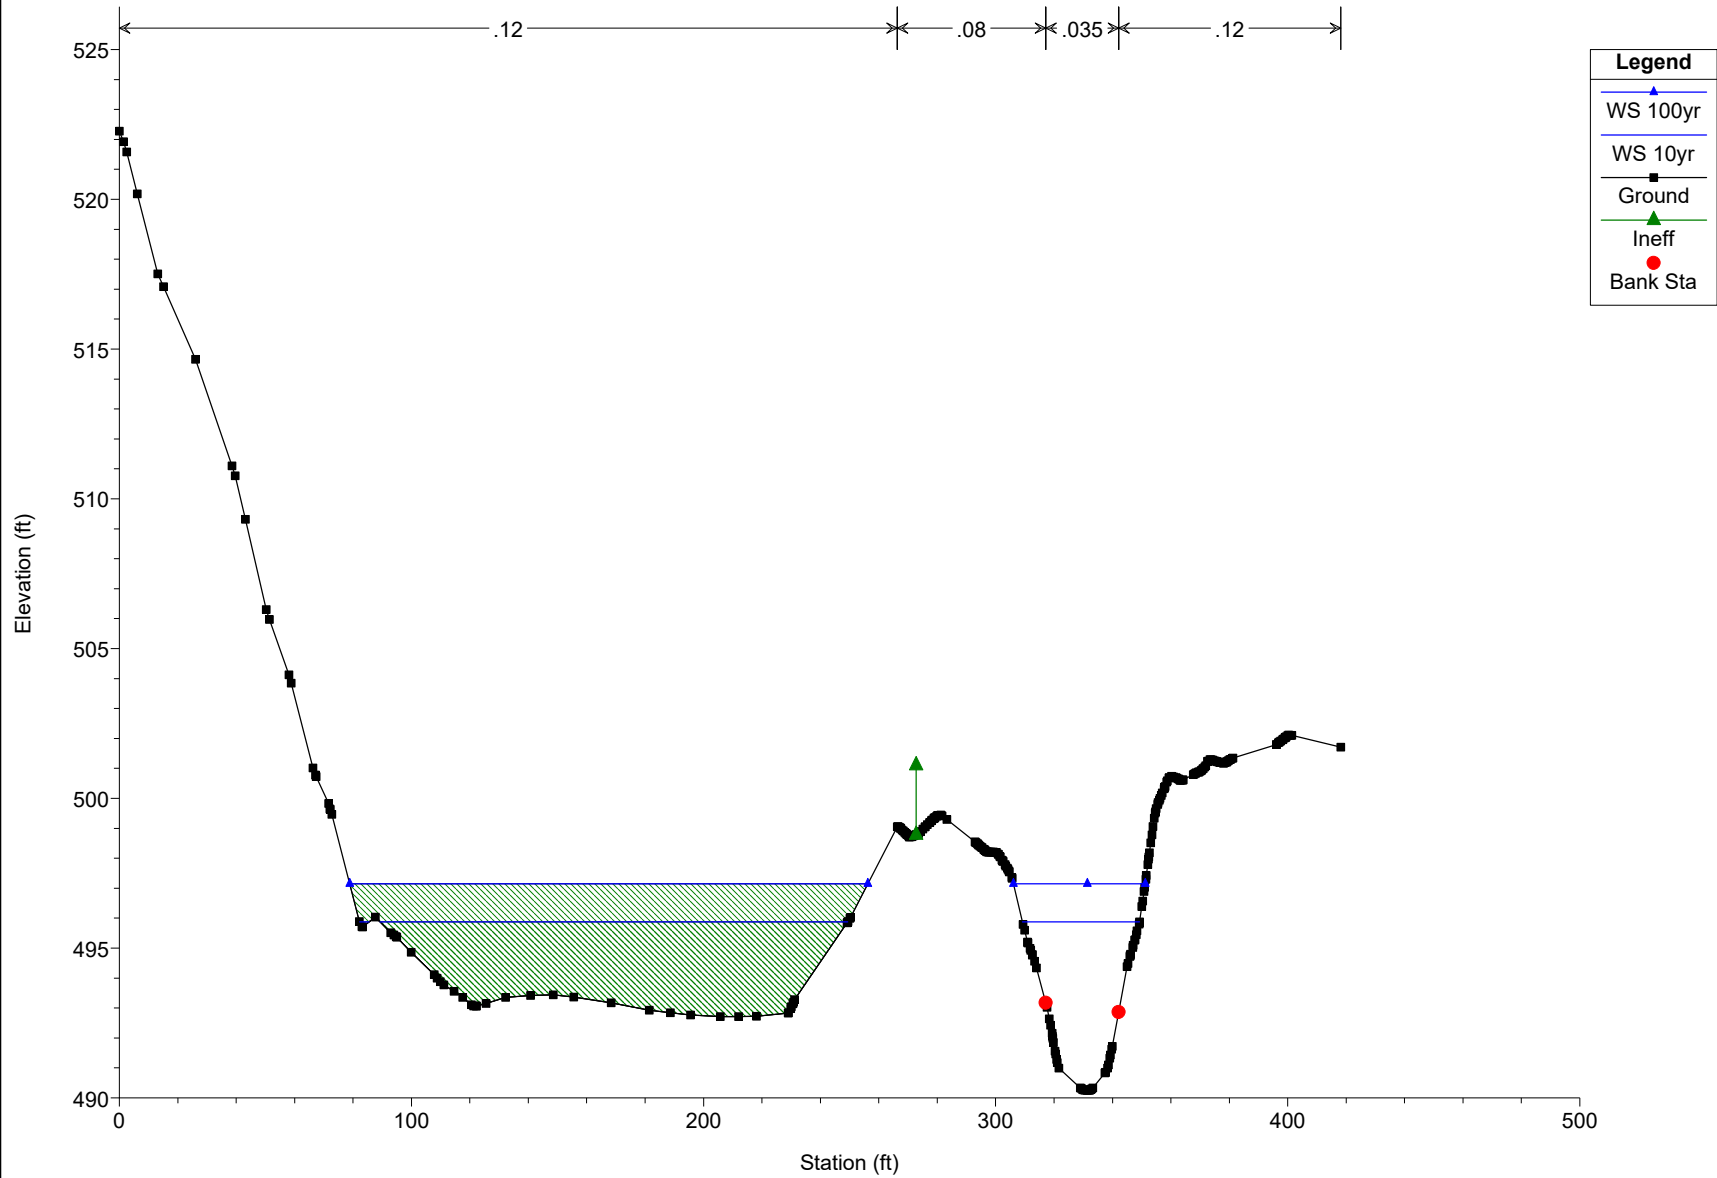


LMST_Spring_Hill_Extension

Plan: Existing_Modified 2/8/2023
RS 658

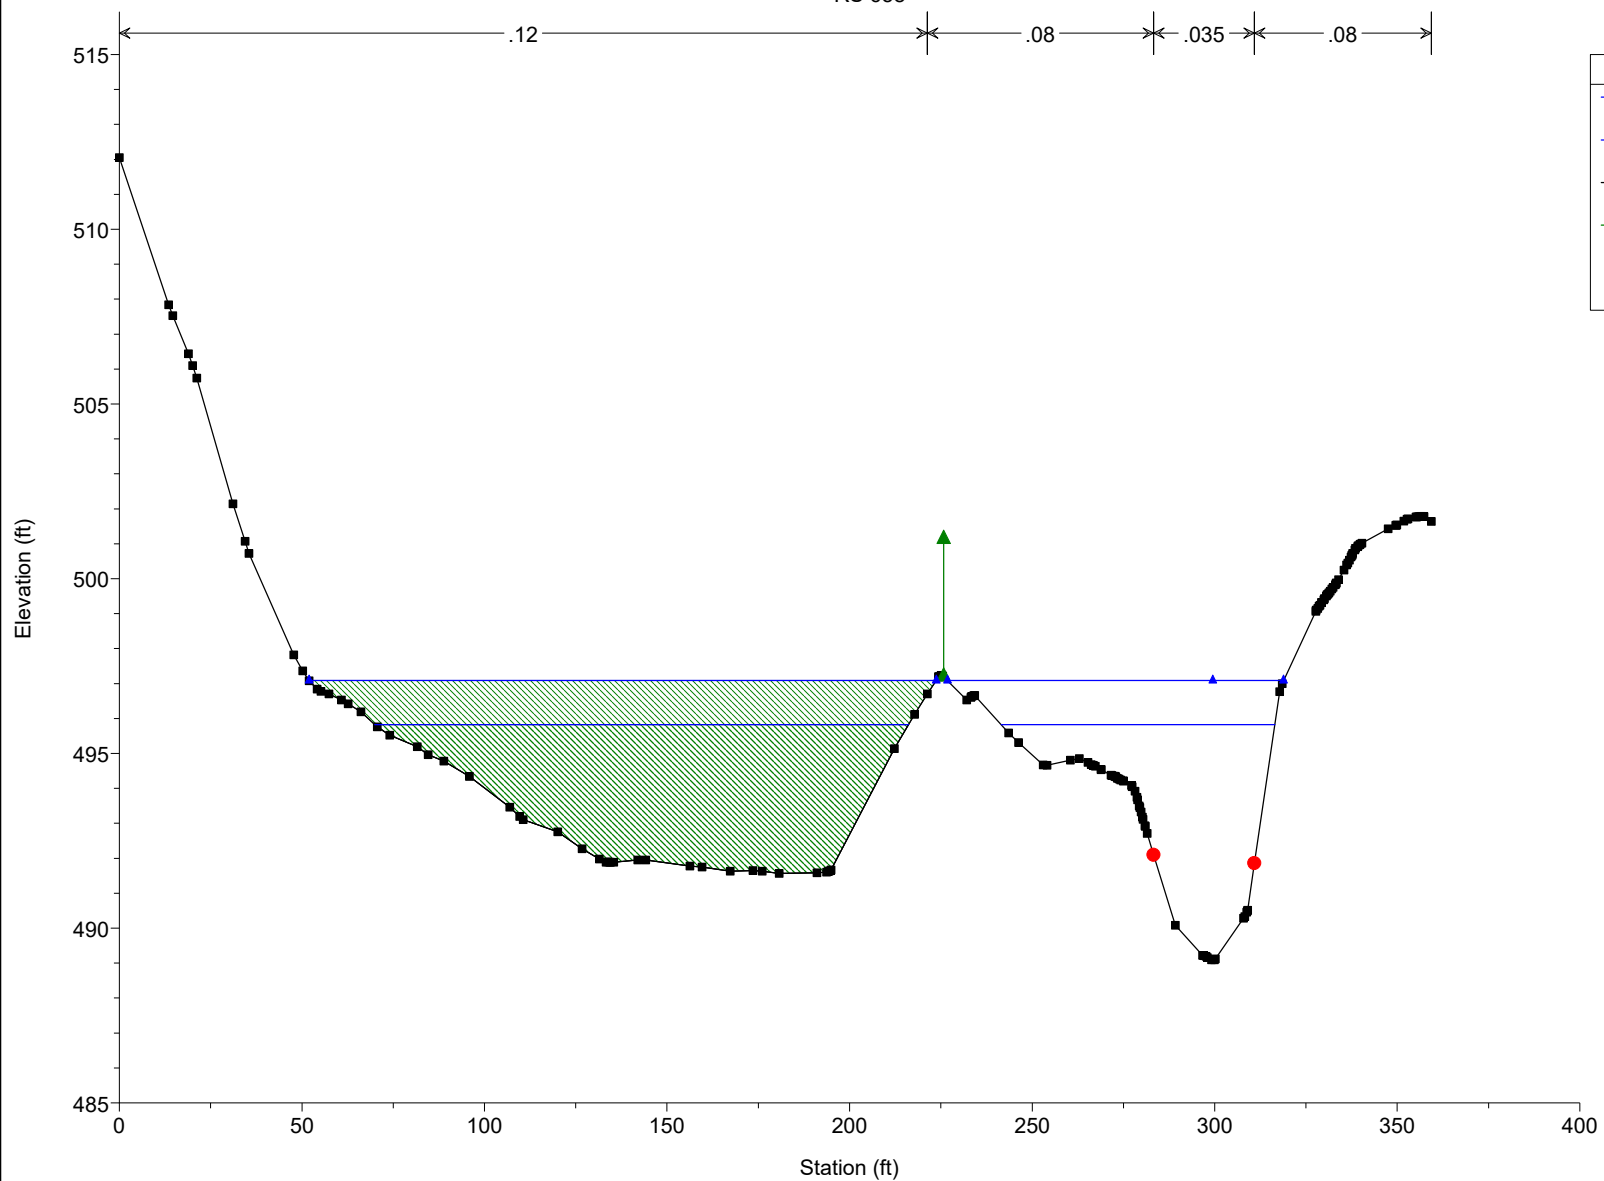

LMST_Spring_Hill_Extension Plan: Existing_Modified 2/8/2023
RS 635

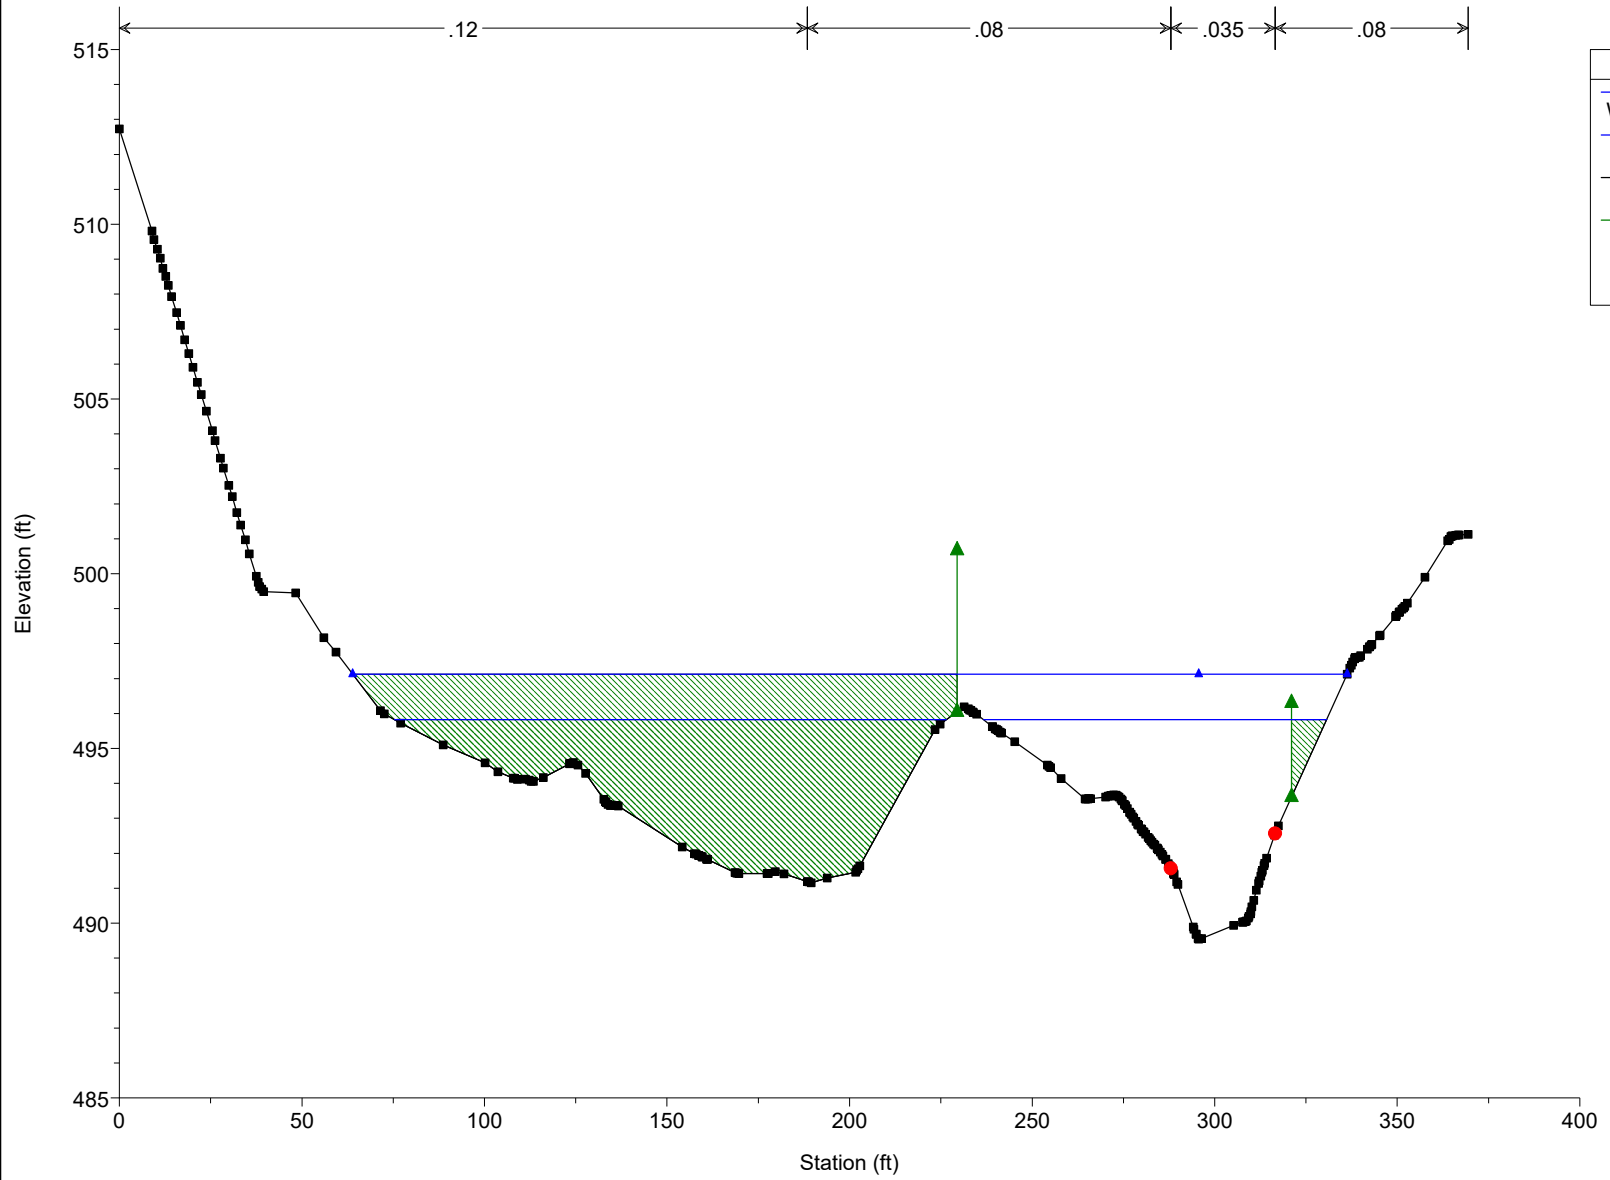


Legend	
WS 100yr	
WS 10yr	
Ground	
Ineff	
Bank Sta	

LMST_Spring_Hill_Extension

Plan: Existing_Modified

2/8/2023


small bridge by shell station

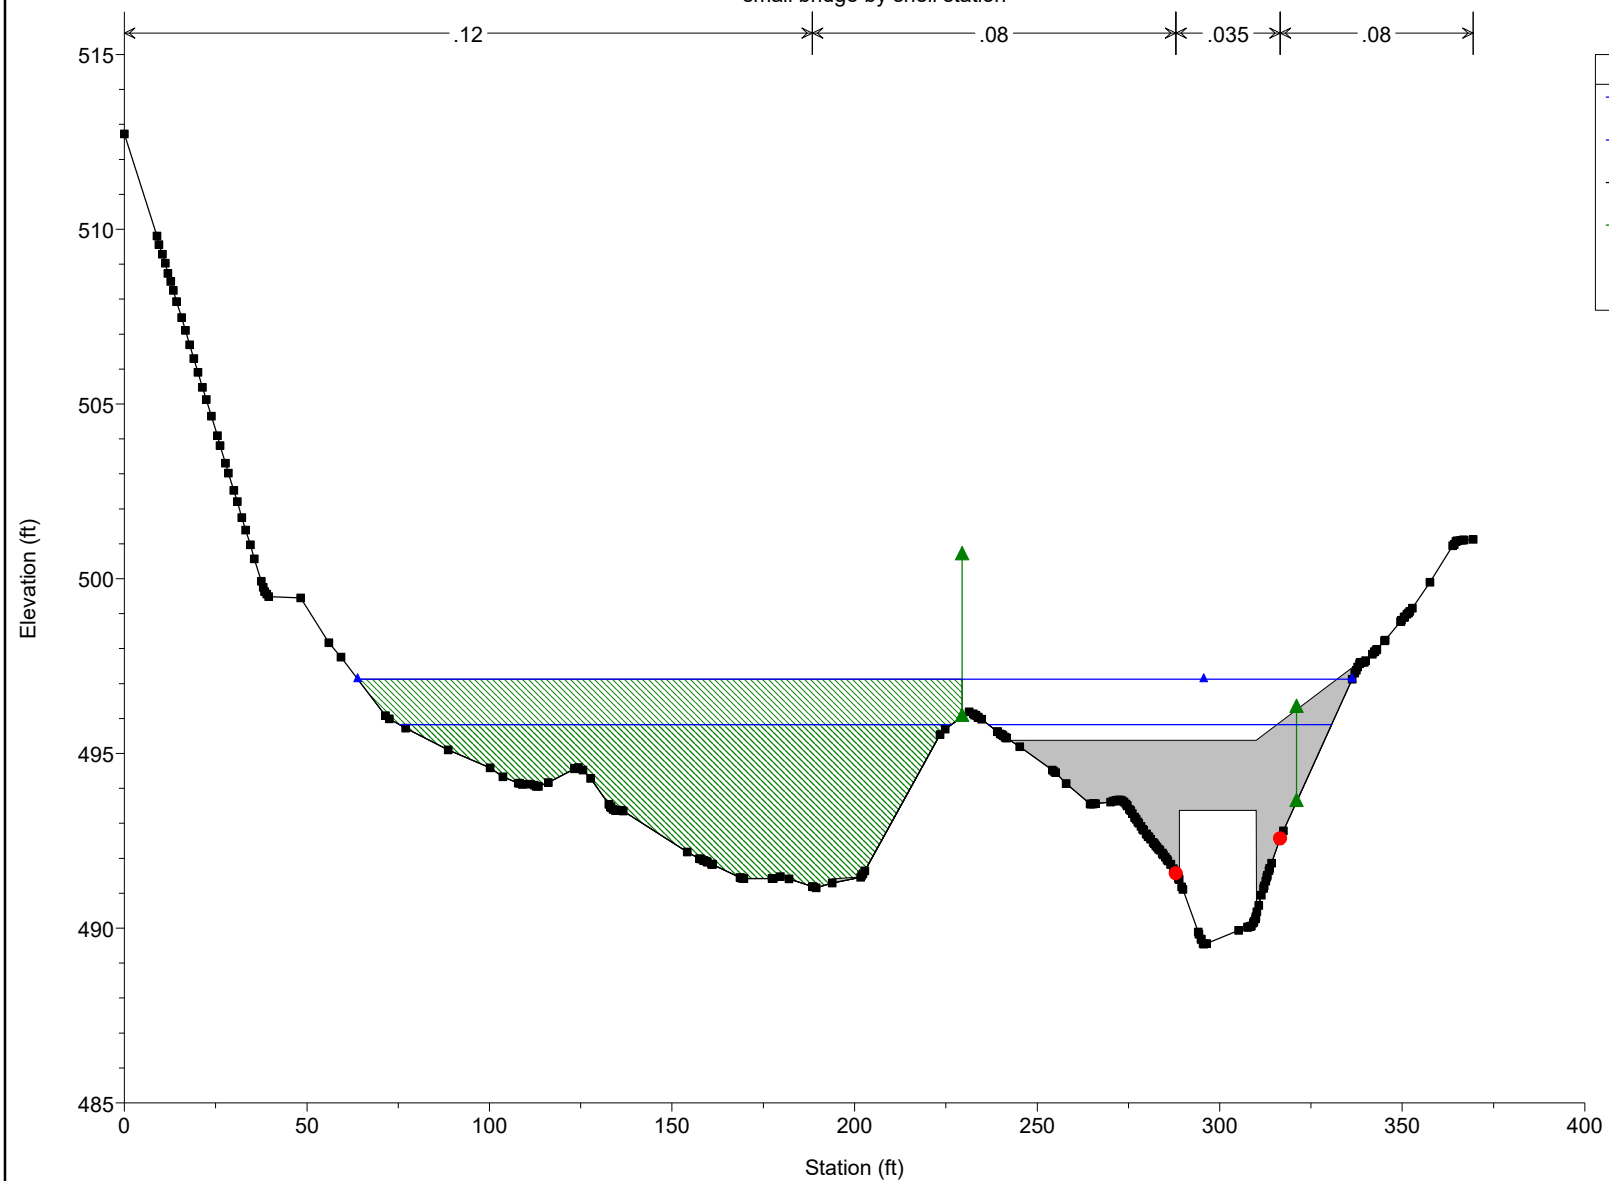

Legend	
WS 100yr	—▲—
WS 10yr	—▲—
Ground	—■—
Ineff	—▲—
Bank Sta	●


LMST_Spring_Hill_Extension Plan: Existing_Modified 2/8/2023

RS 614

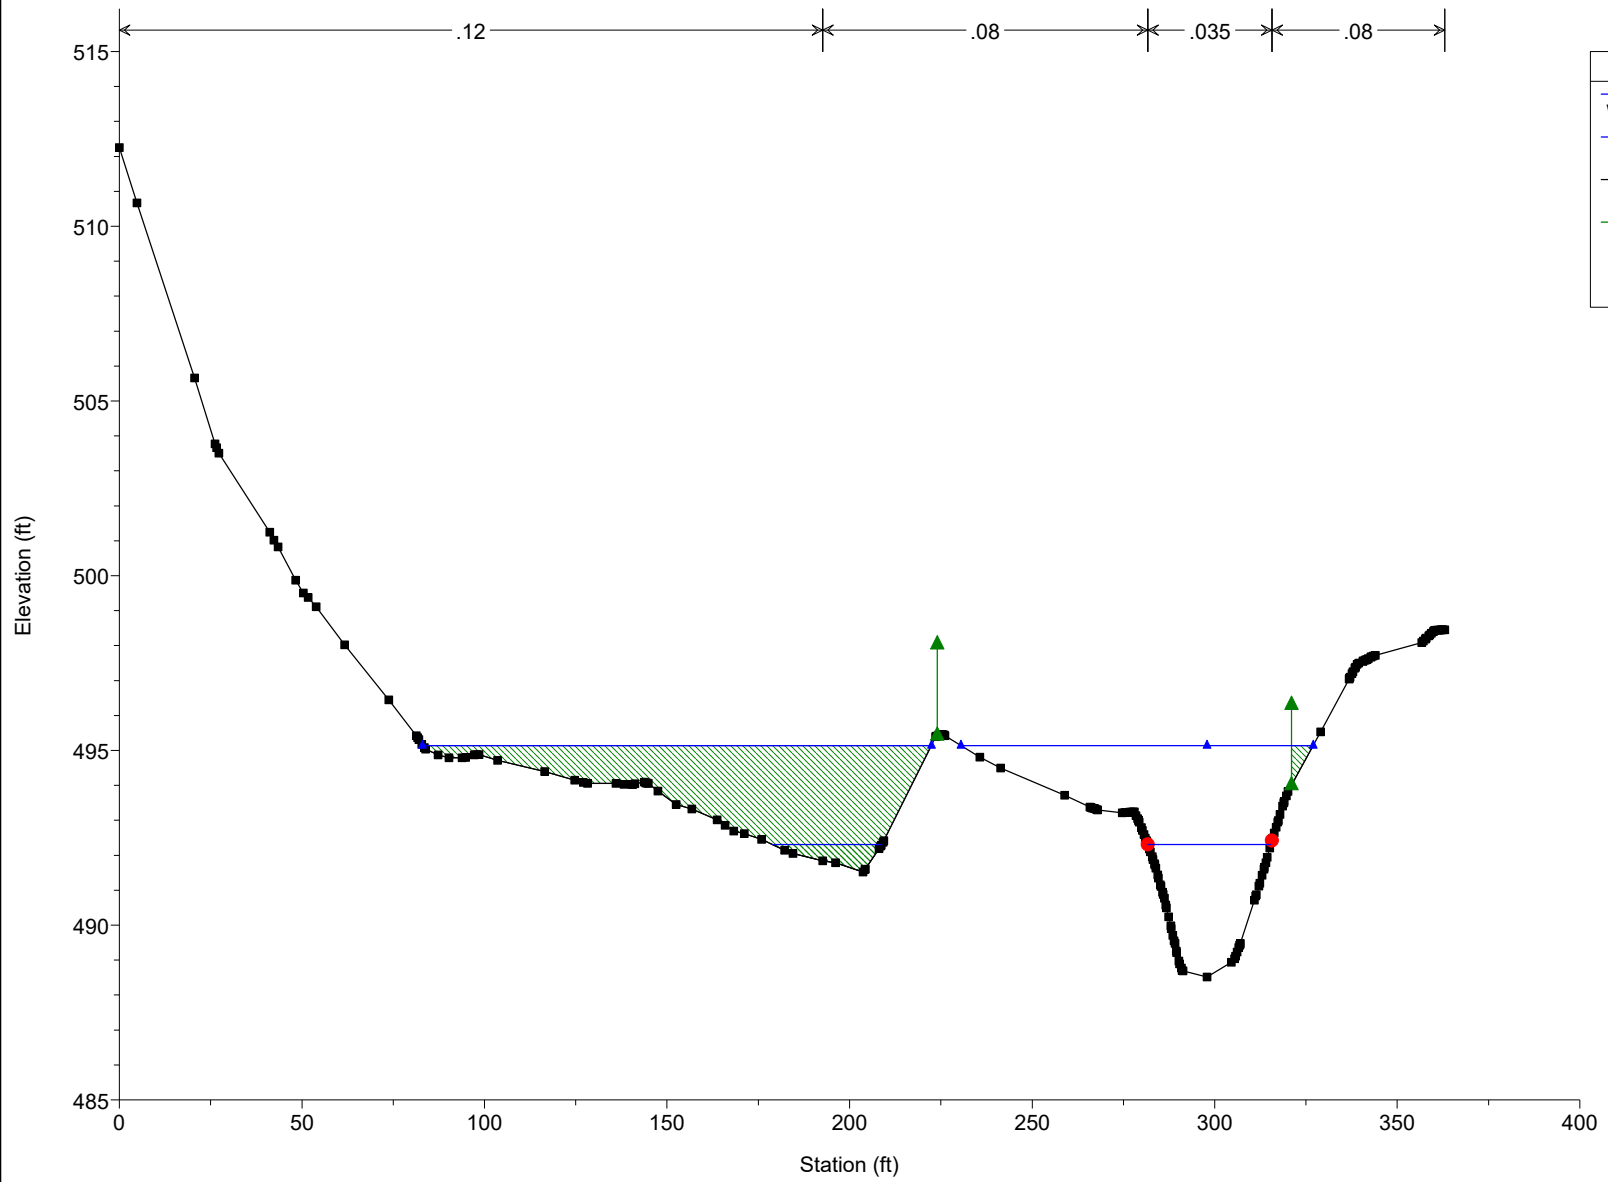

LMST_Spring_Hill_Extension Plan: Existing_Modified 2/8/2023

RS 540 increased C/E coeff to remove drawdown

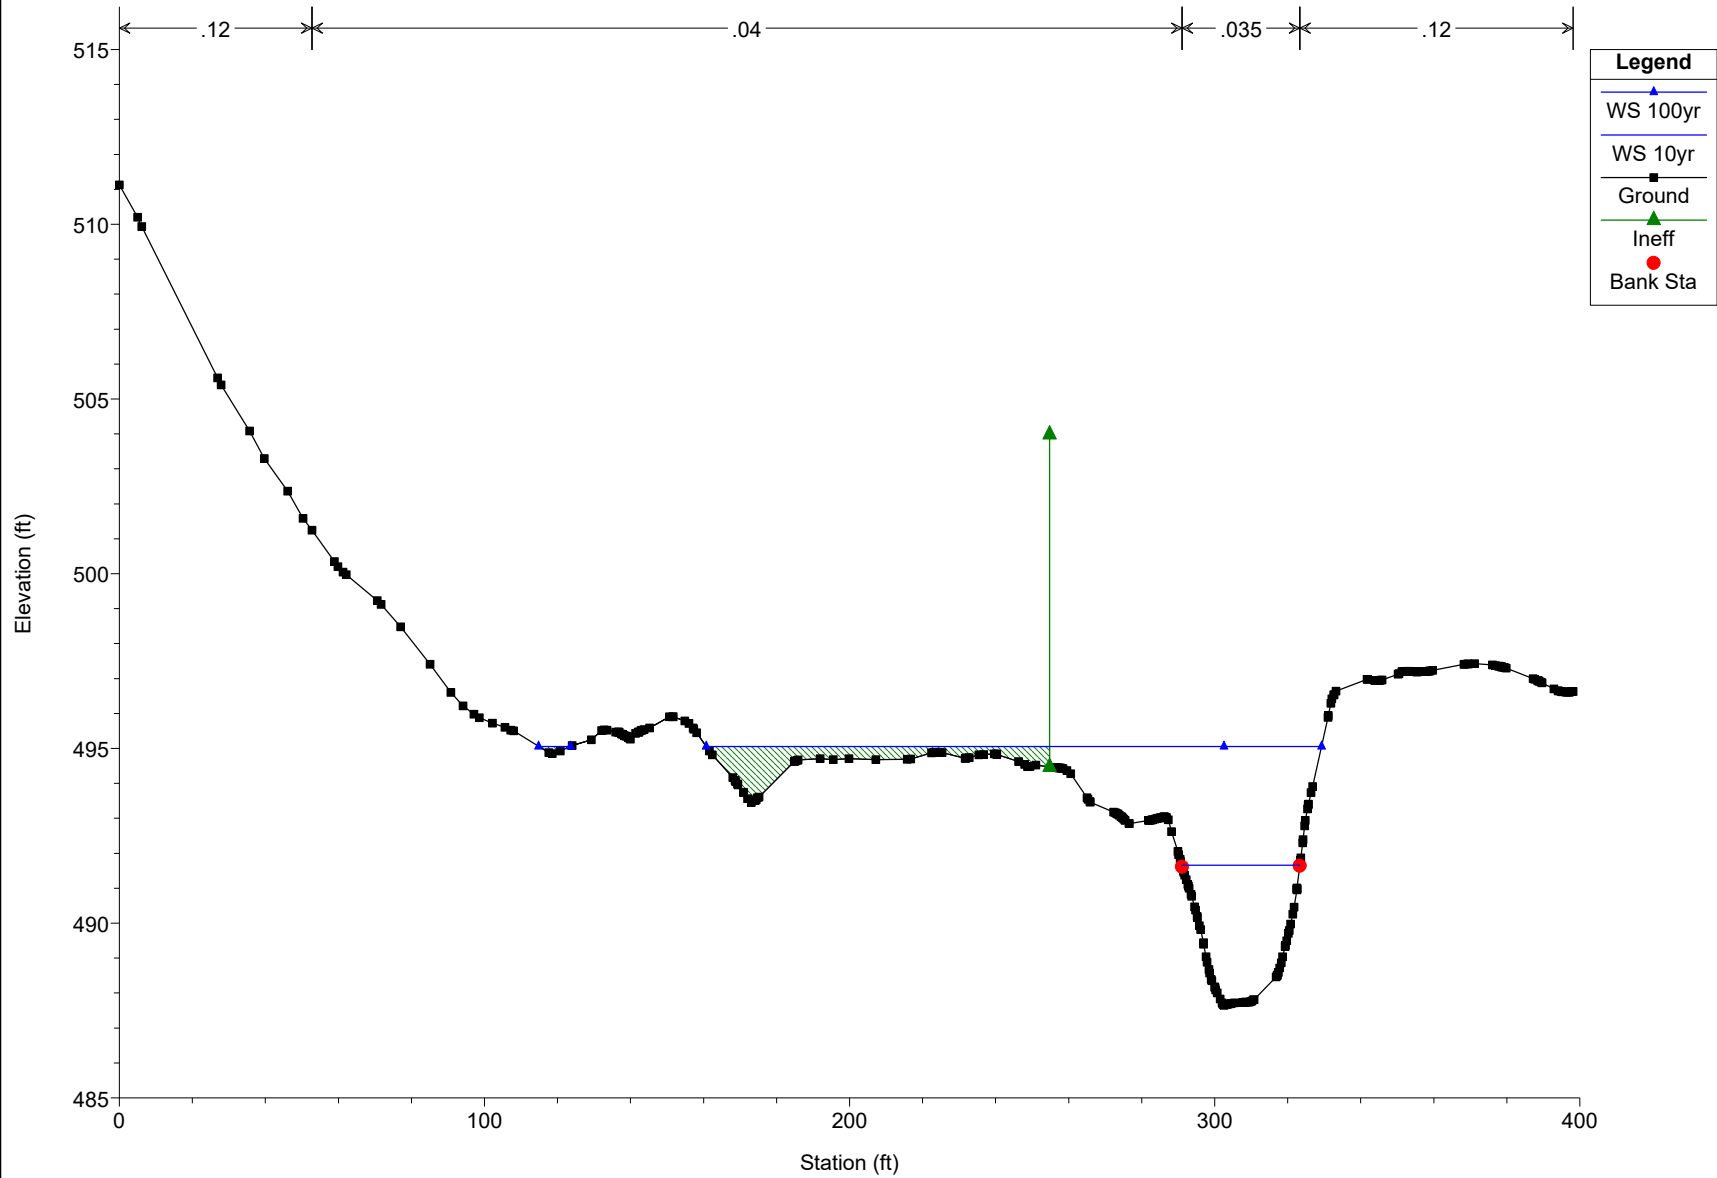

LMST_Spring_Hill_Extension


RS 460

Plan: Existing_Modified


2/8/2023

Legend

- WS 100yr
- WS 10yr
- Ground
- Ineff
- Bank Sta

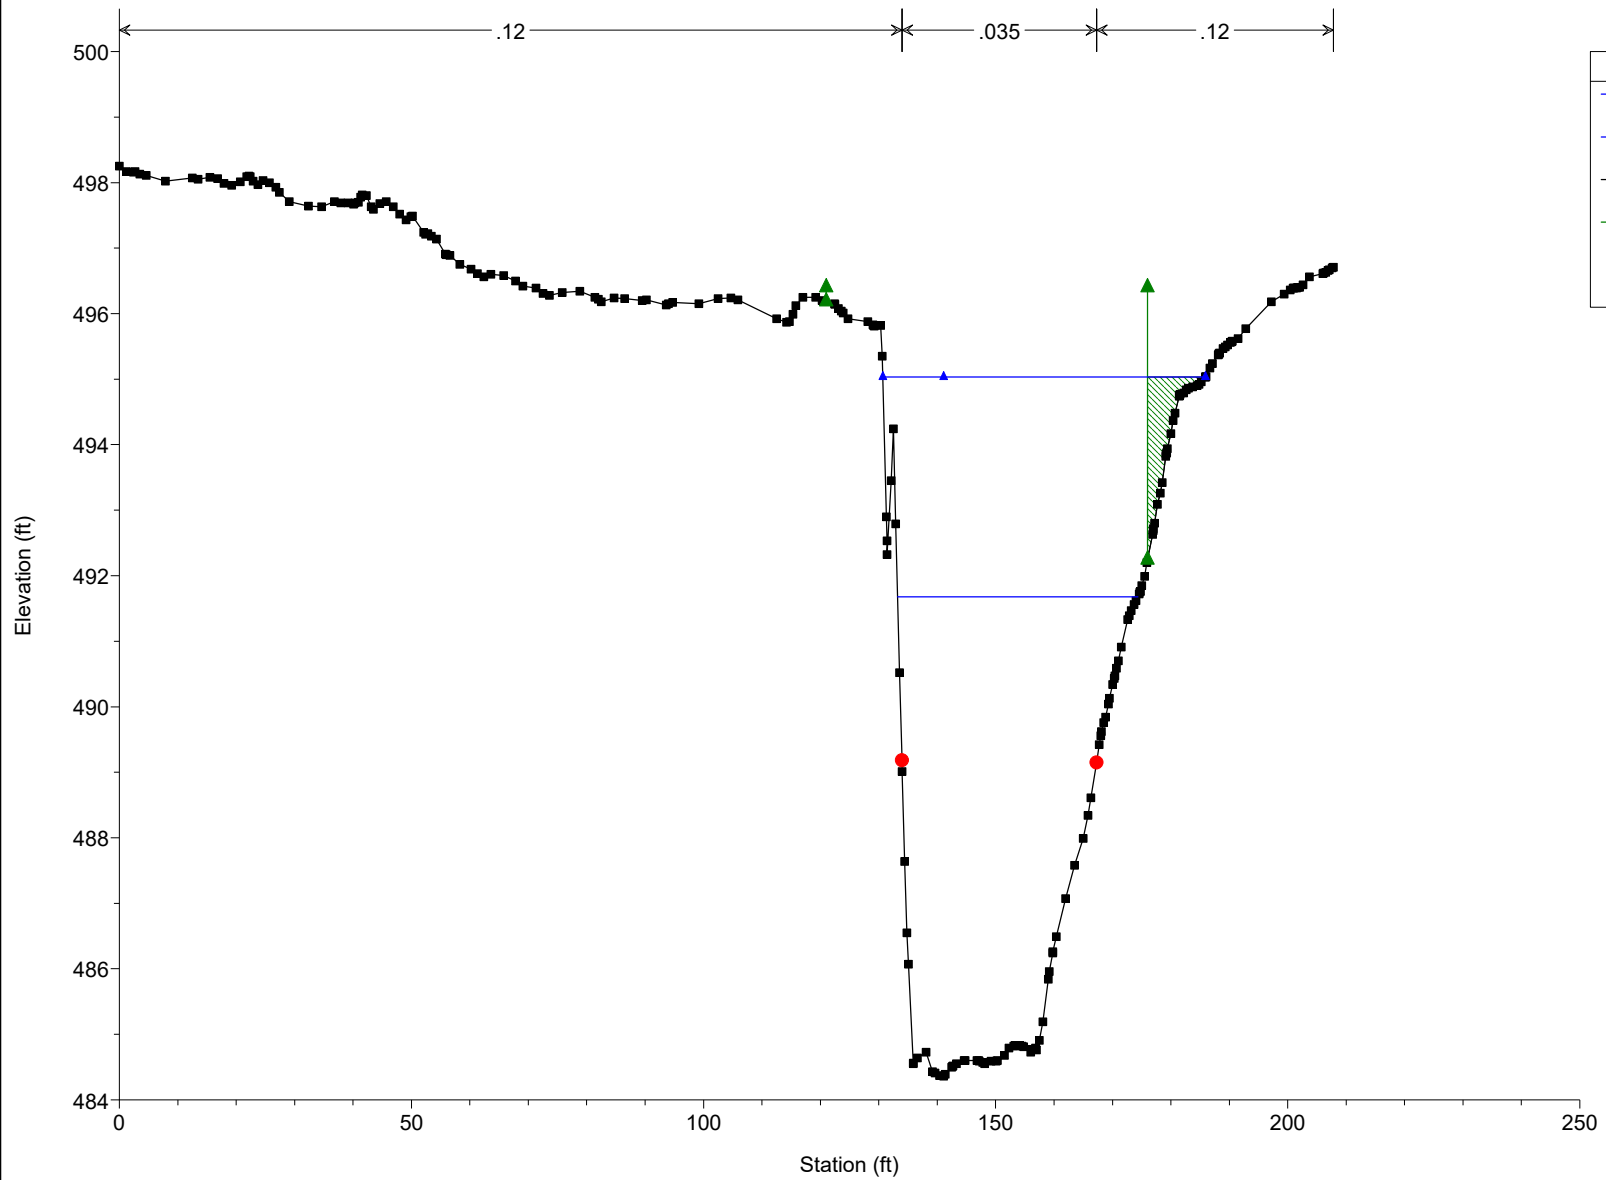


LMST_Spring_Hill_Extension Plan: Existing_Modified 2/8/2023
US 50

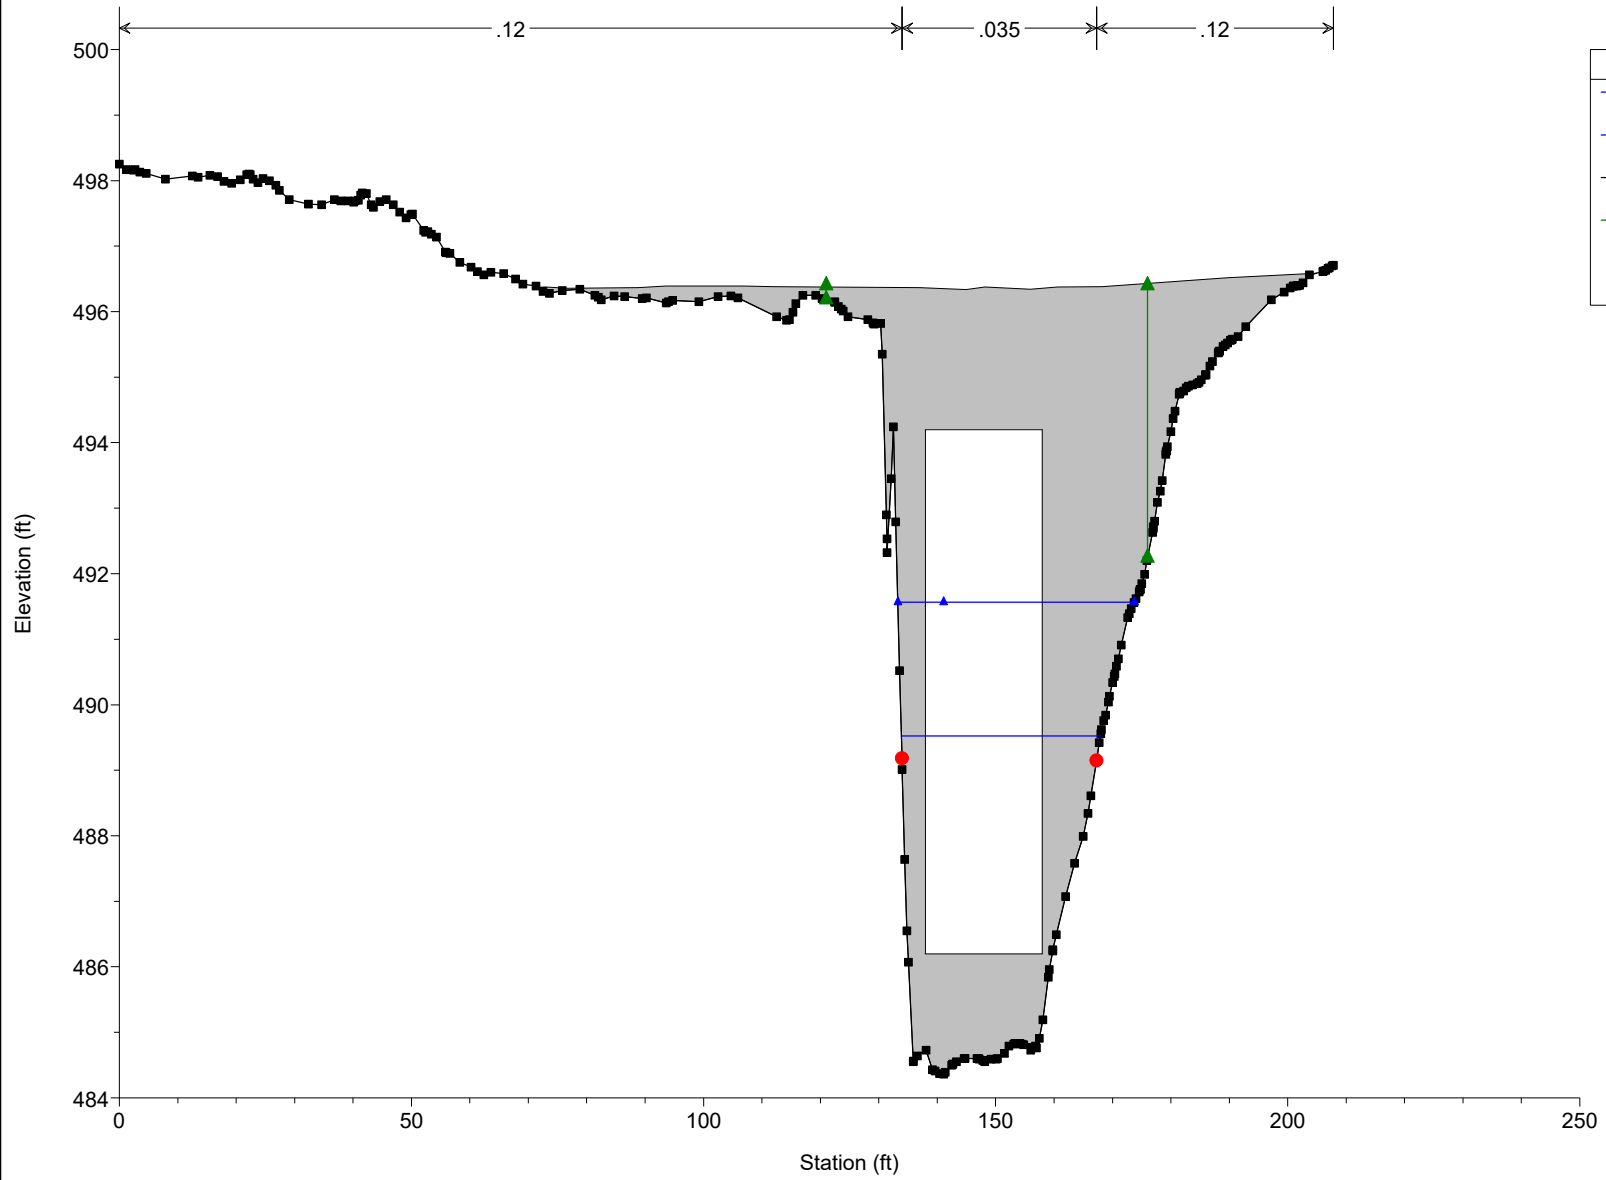

Legend	
WS 100yr	
WS 10yr	
Ground	
Ineff	
Bank Sta	

LMST_Spring_Hill_Extension Plan: Existing_Modified 2/8/2023
RS 351

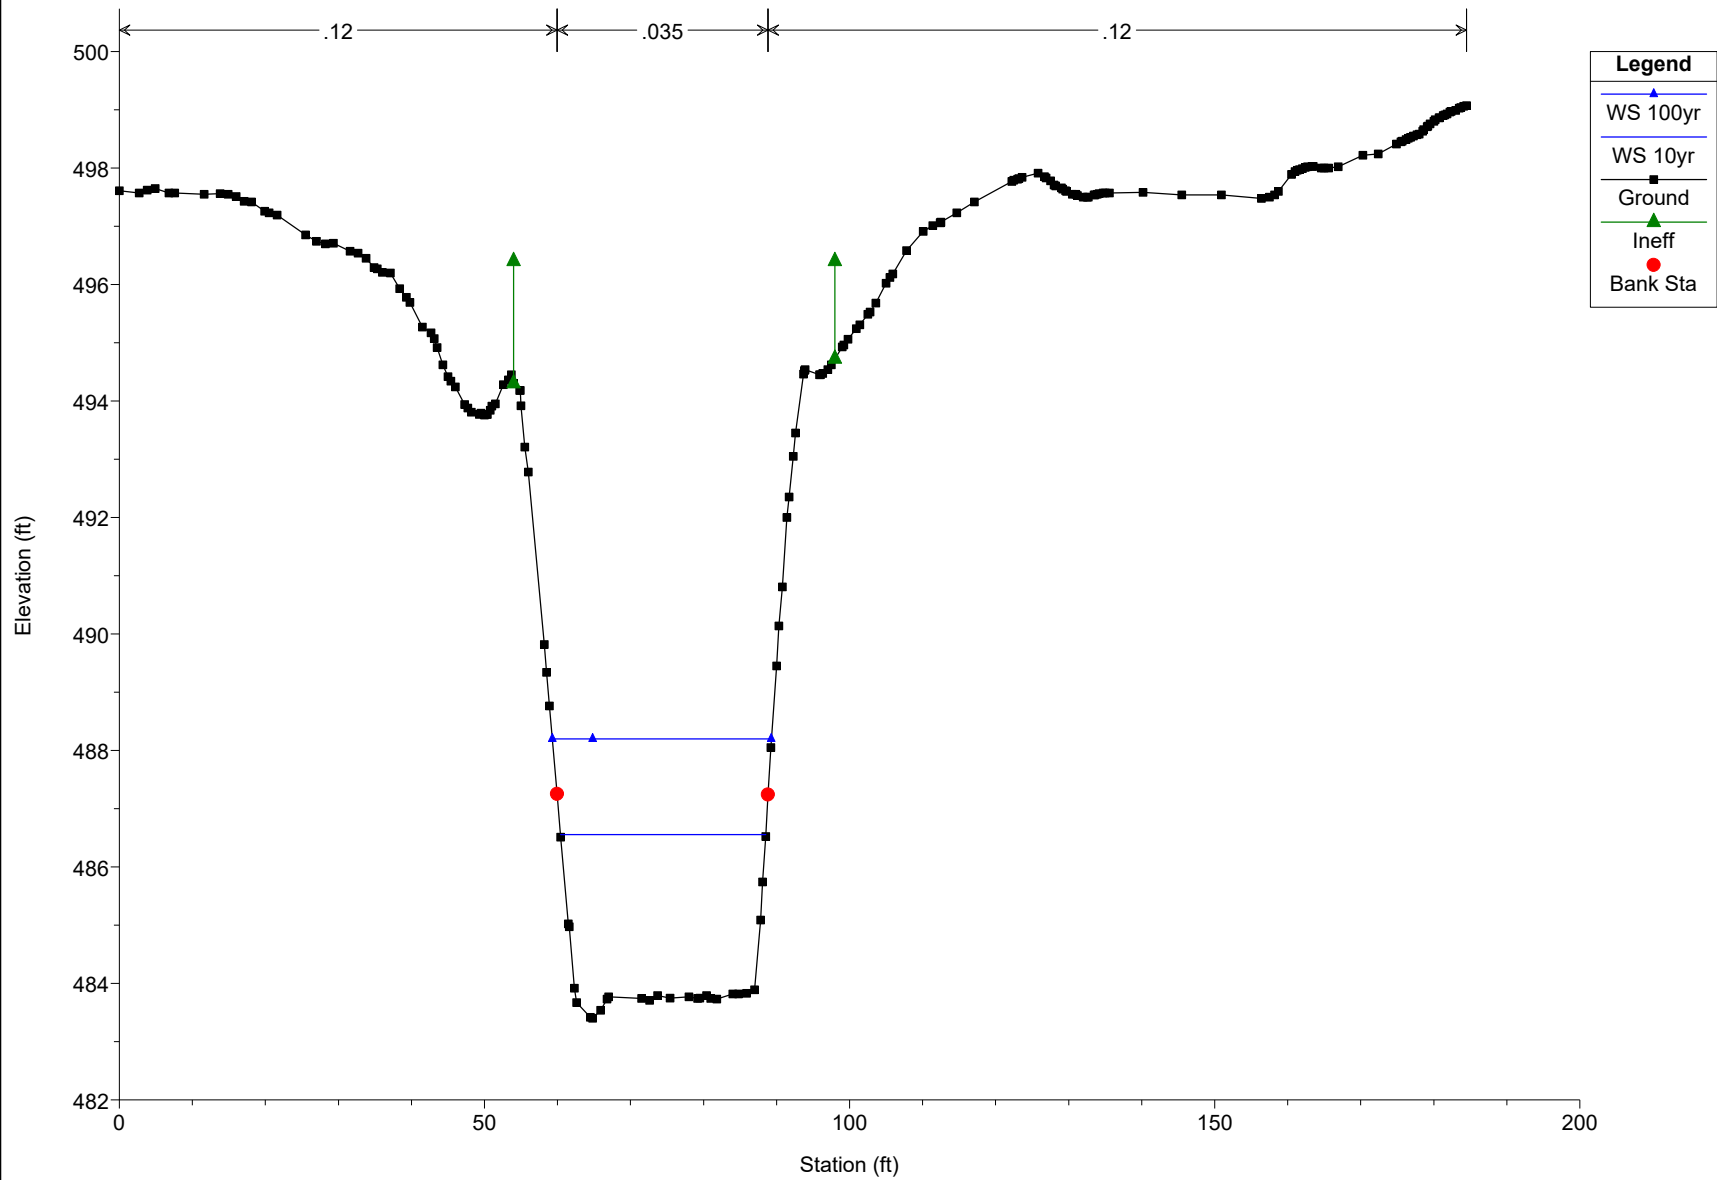


LMST_Spring_Hill_Extension

Plan: Existing_Modified


2/8/2023

RS 301

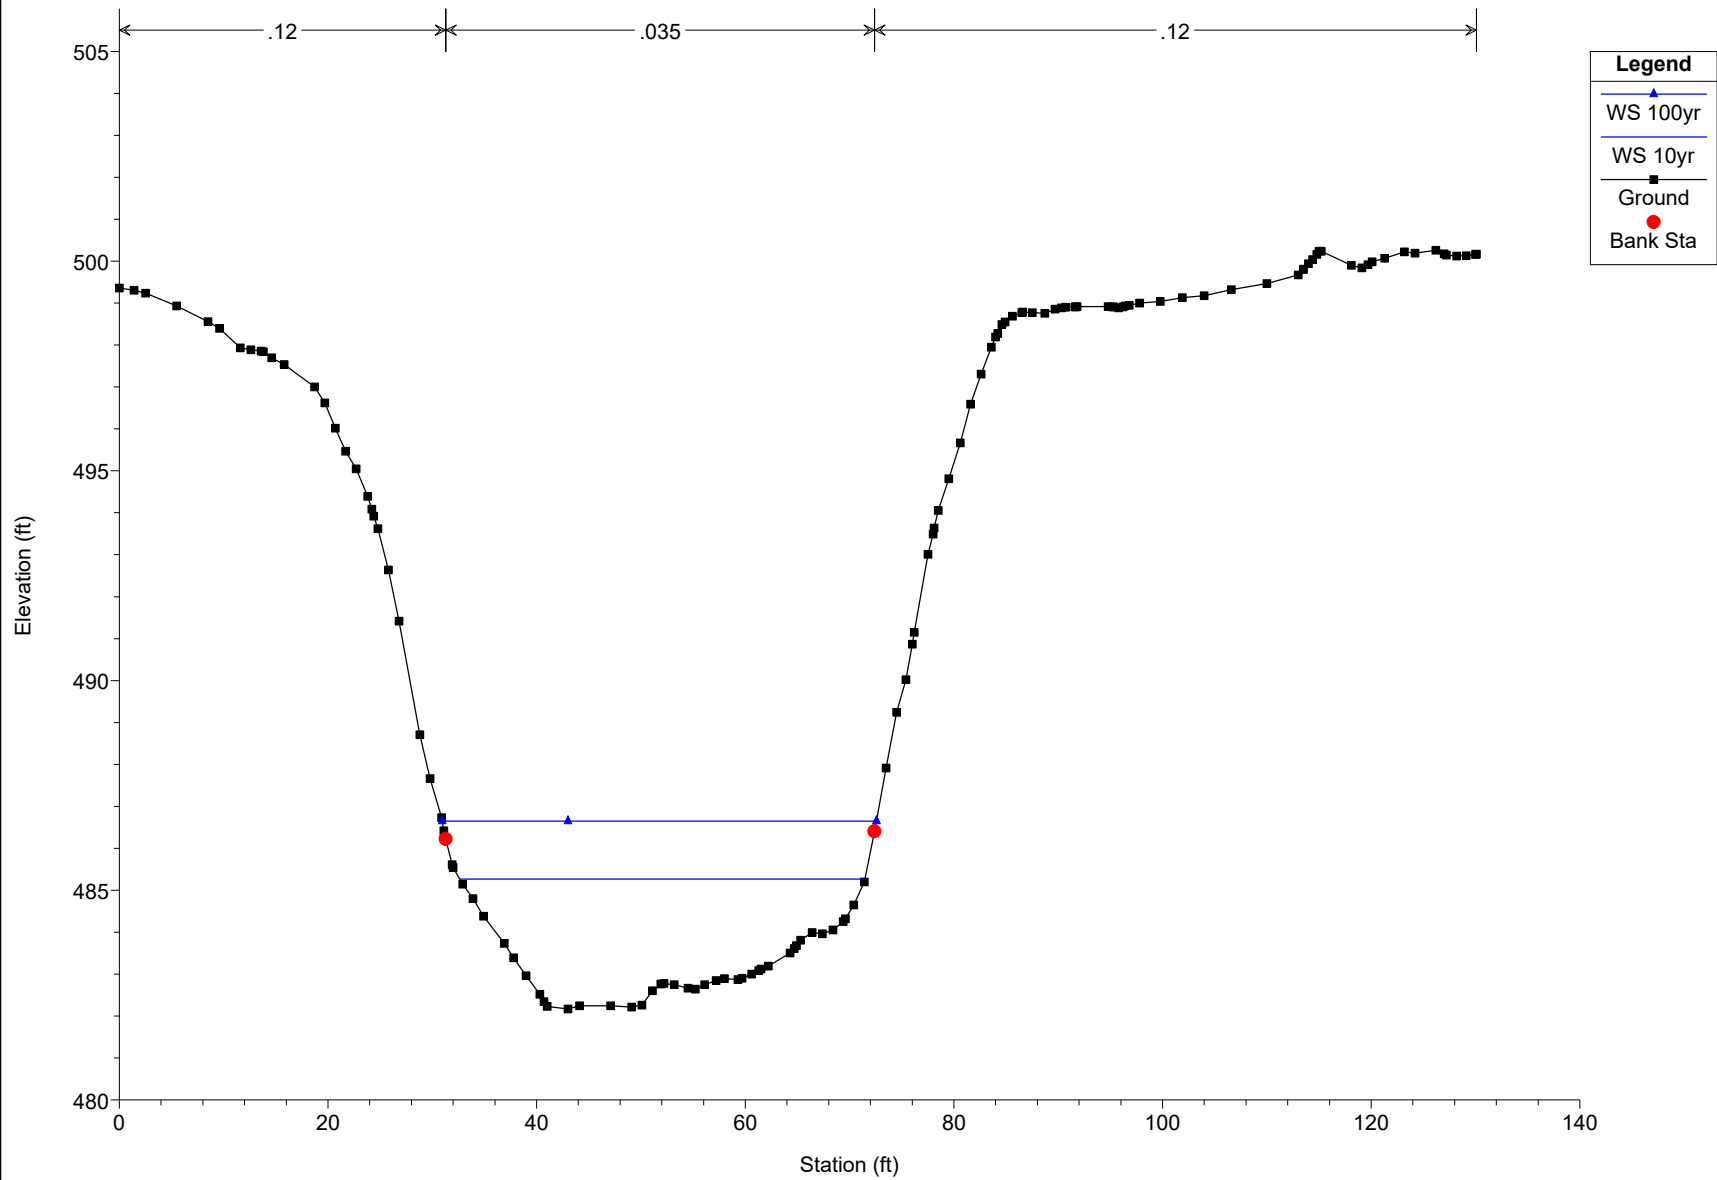


LMST_Spring_Hill_Extension Plan: Existing_Modified 2/8/2023


RS 254

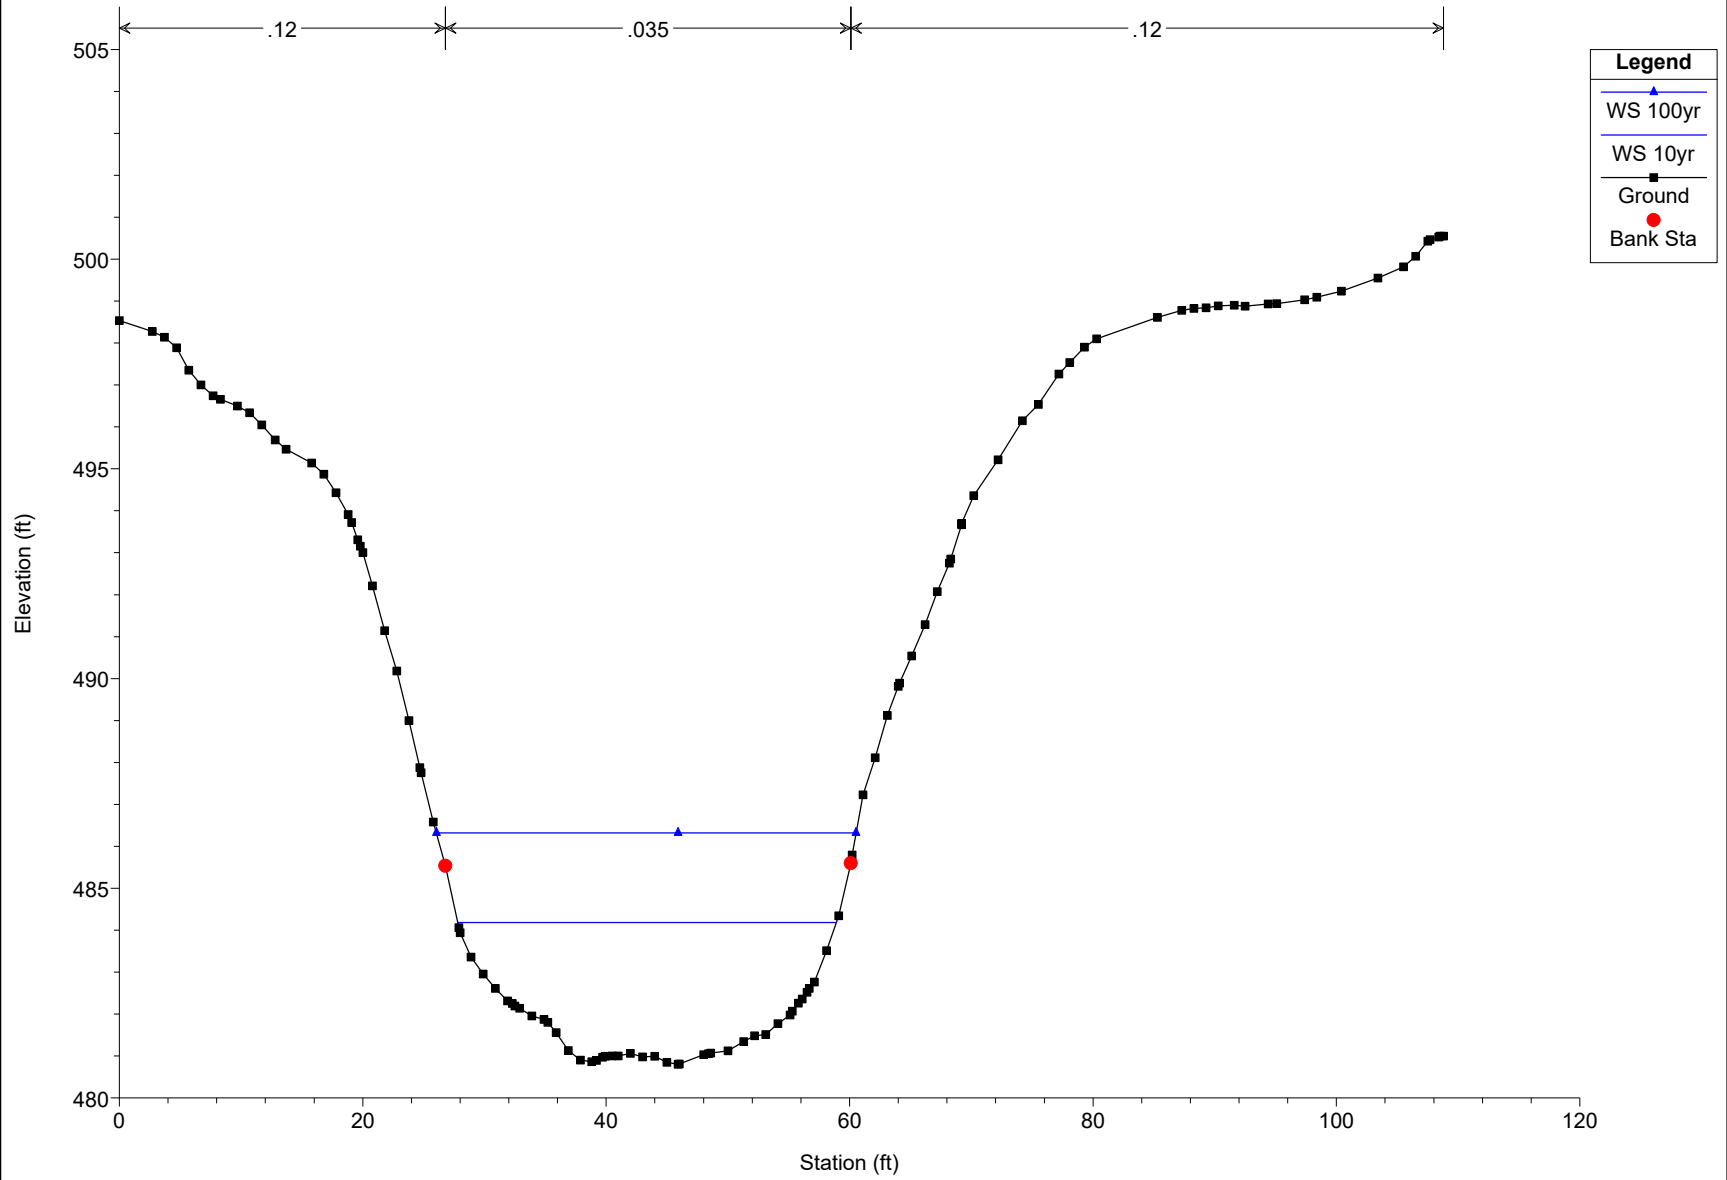

LMST_Spring_Hill_Extension Plan: Existing_Modified 2/8/2023
RS 184

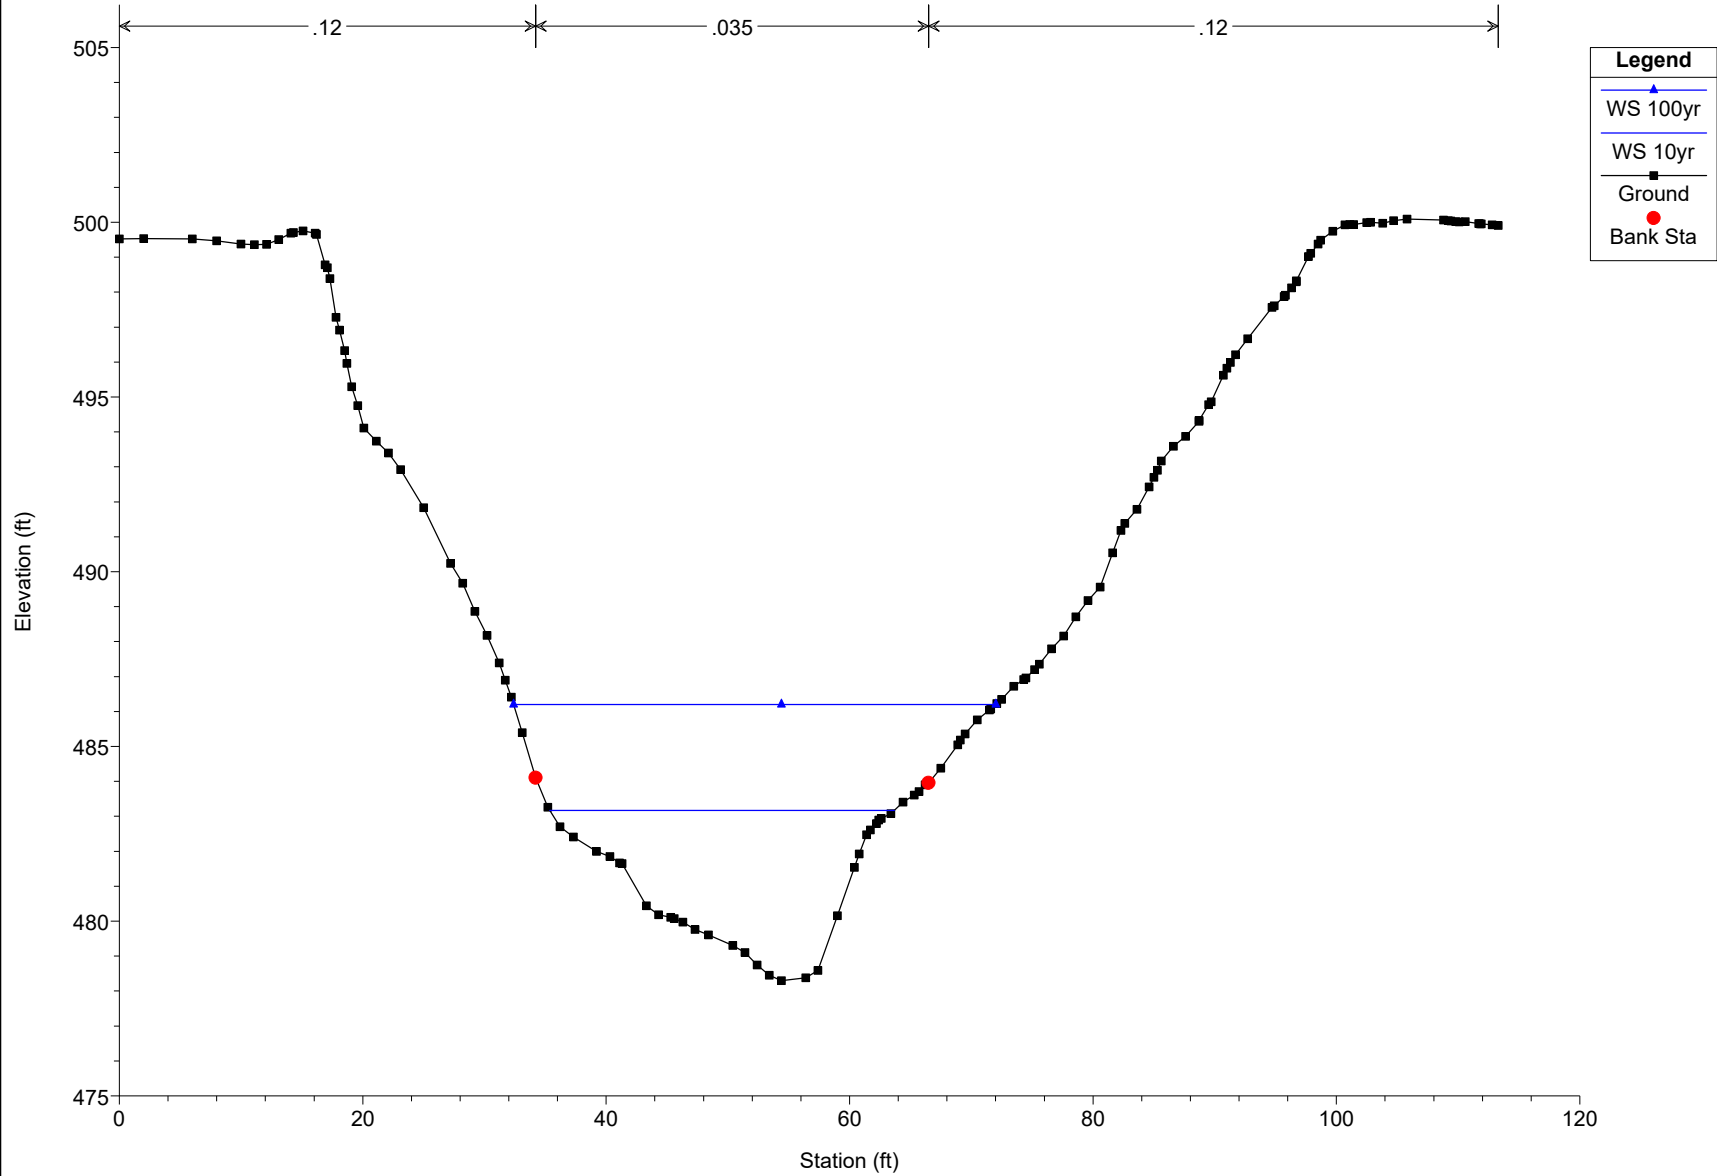


LMST_Spring_Hill_Extension Plan: Existing_Modified 2/8/2023
RS 113

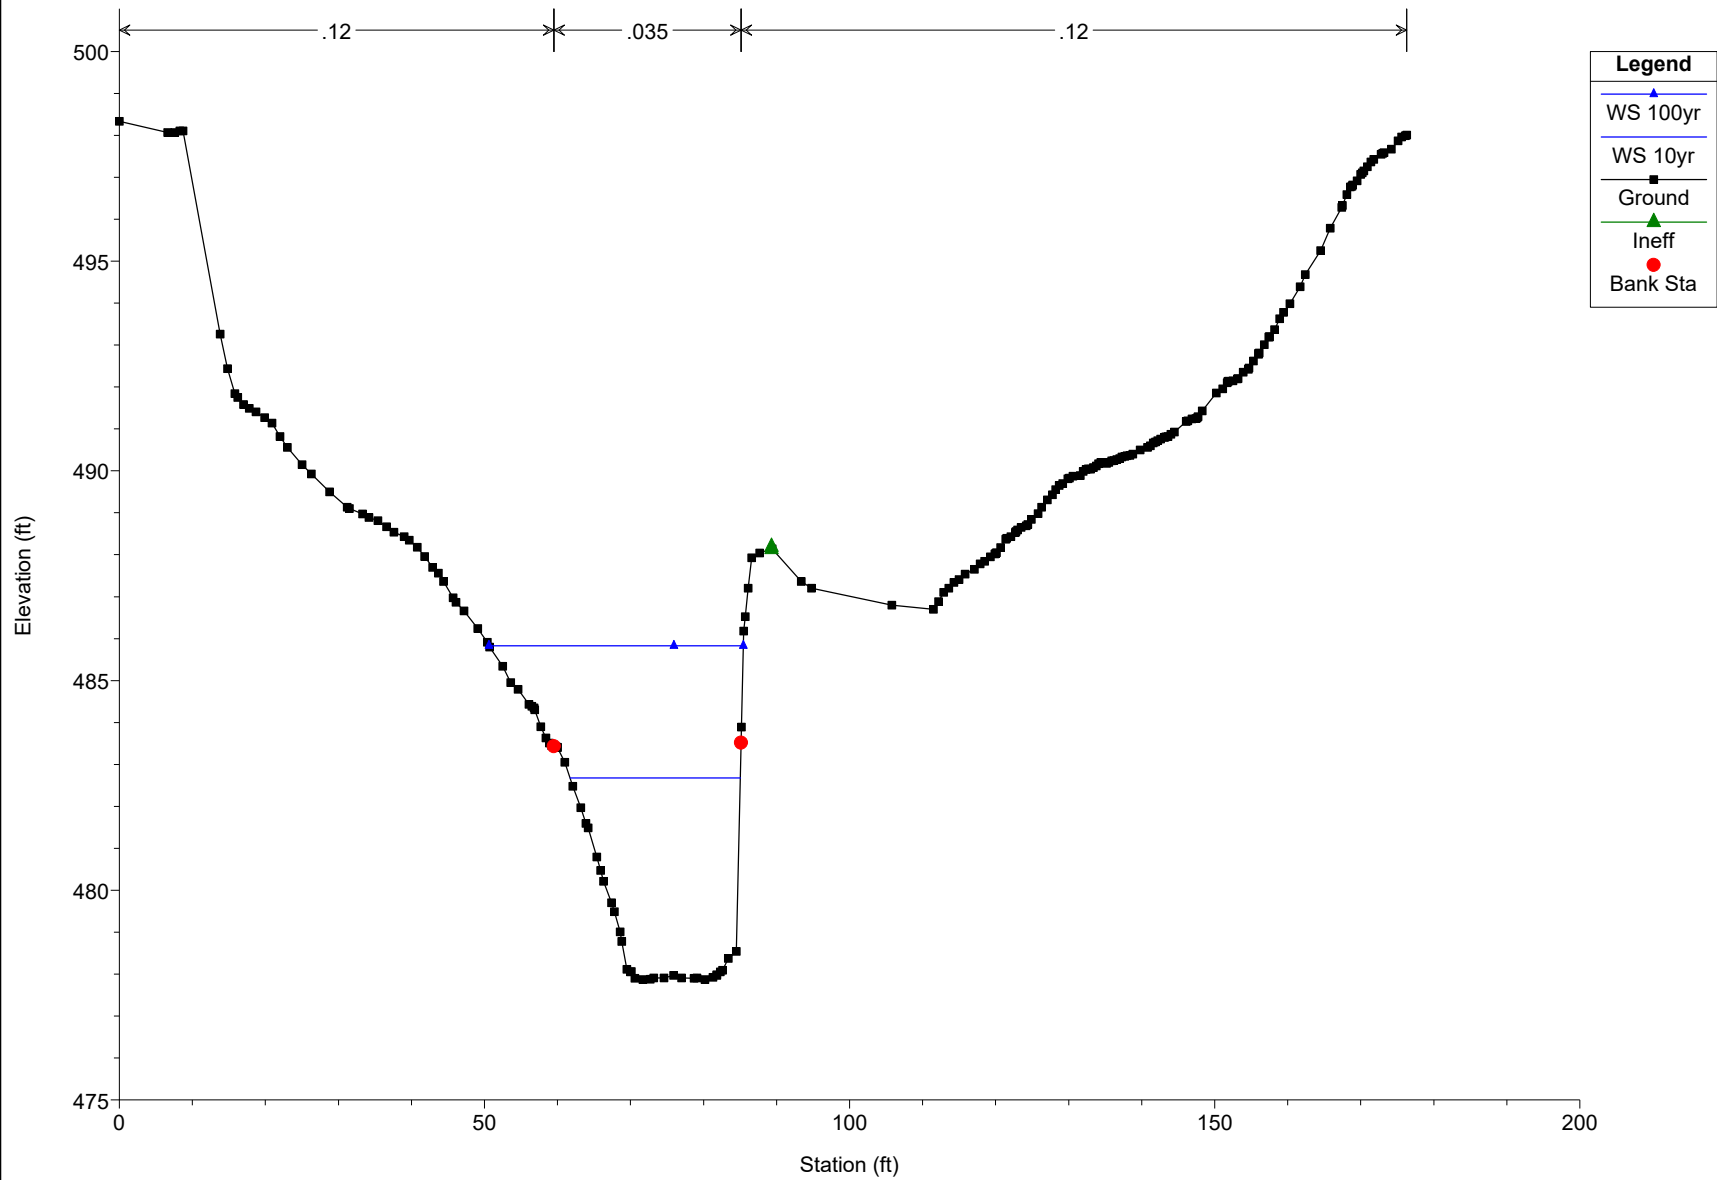


LMST_Spring_Hill_Extension

Plan: Existing_Modified 2/8/2023

RS 100

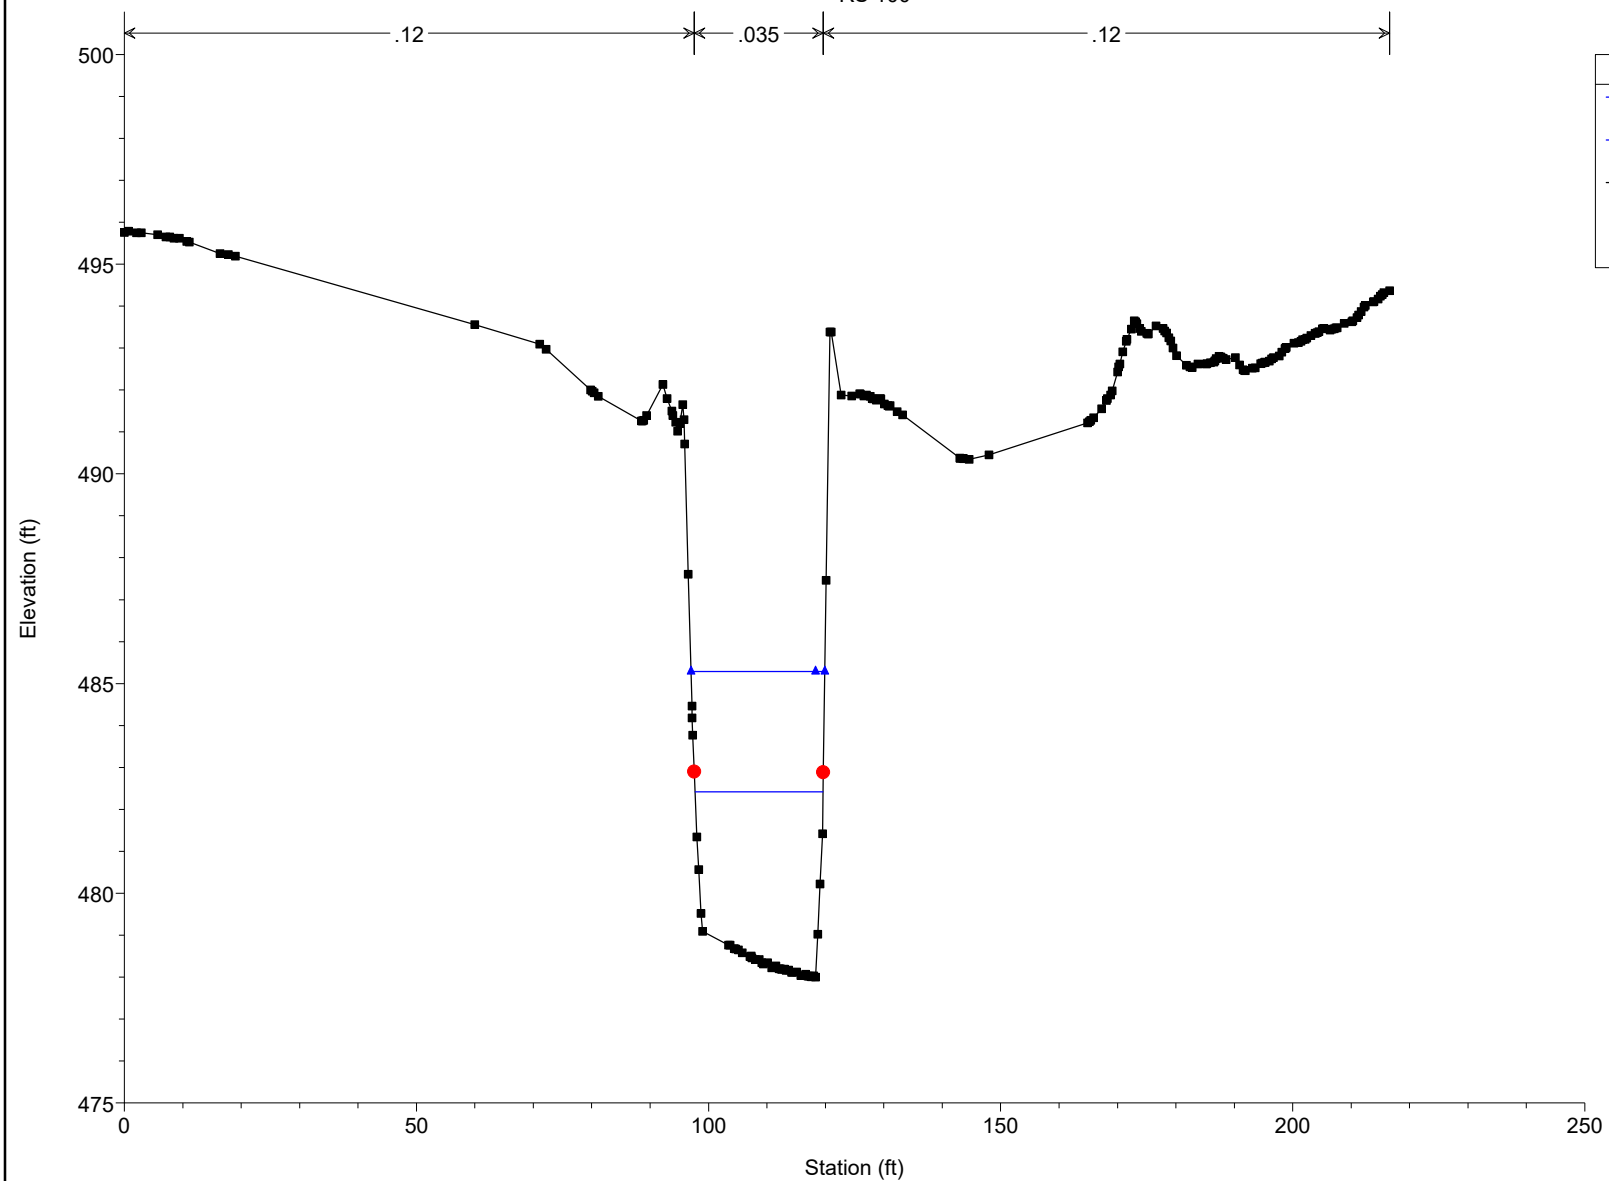

LMST_Spring_Hill_Extension Plan: Existing_Modified 2/8/2023
RS 68

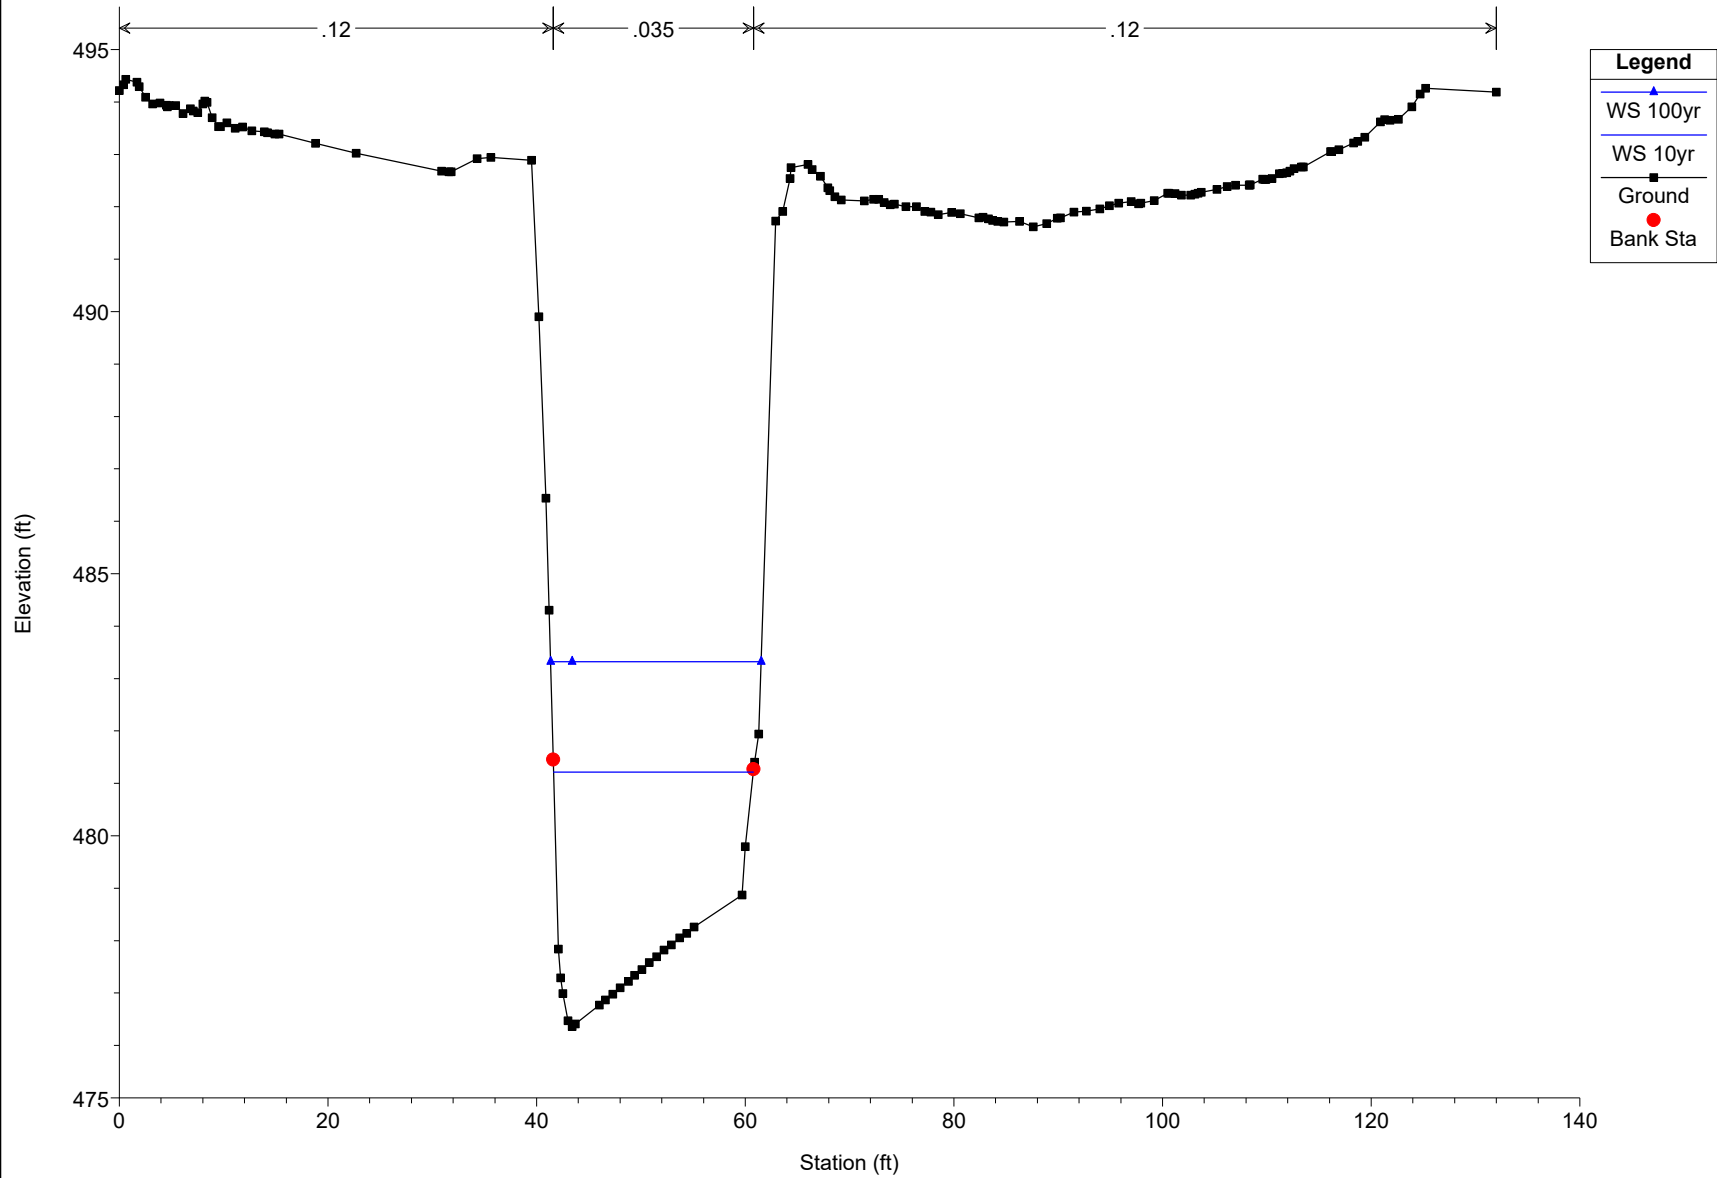

LMST_Spring_Hill_Extension

Plan: Existing_Modified

2/8/2023

RS 54


Legend

WS 100yr

WS 10yr

Ground

Bank Sta

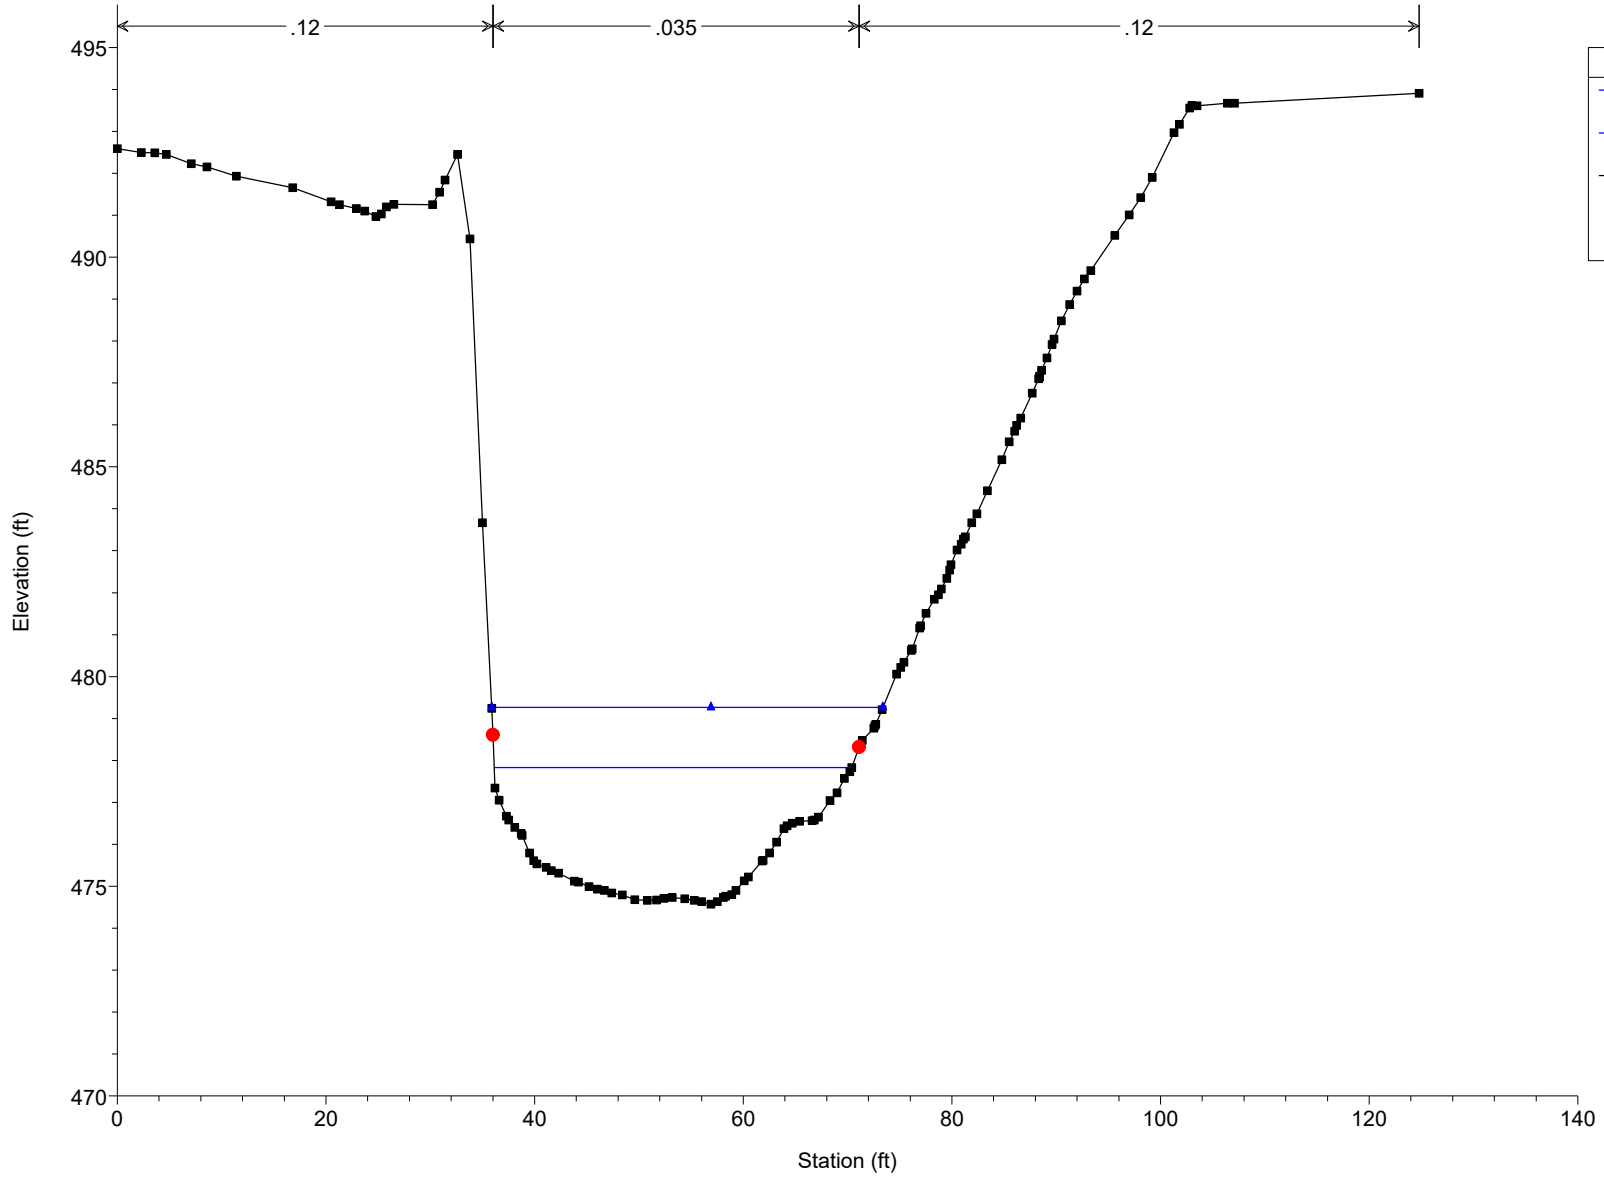


LMST_Spring_Hill_Extension

Plan: Existing_Modified

2/8/2023

RS 33

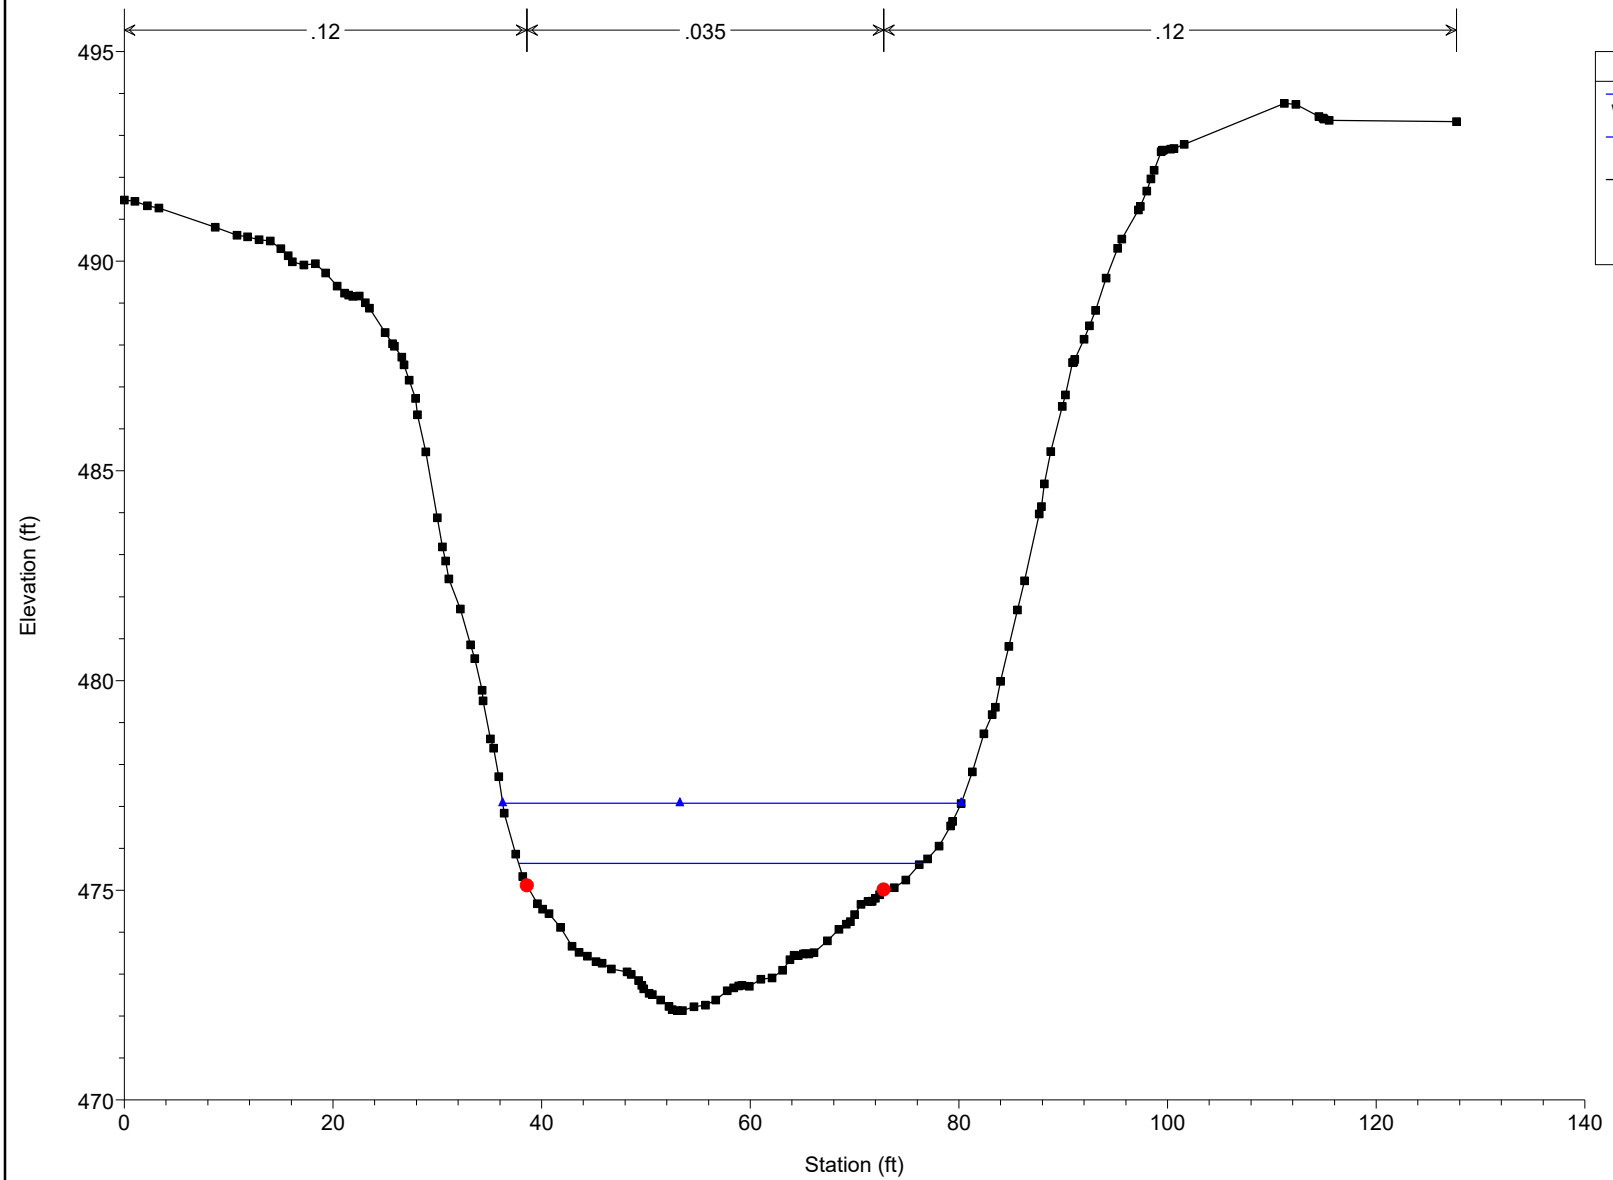

LMST_Spring_Hill_Extension Plan: Existing_Modified 2/8/2023
RS 8

