


LMST_Spring_Hill_Extension


Plan: Proposed_Conditions 2/8/2023

RS 1038

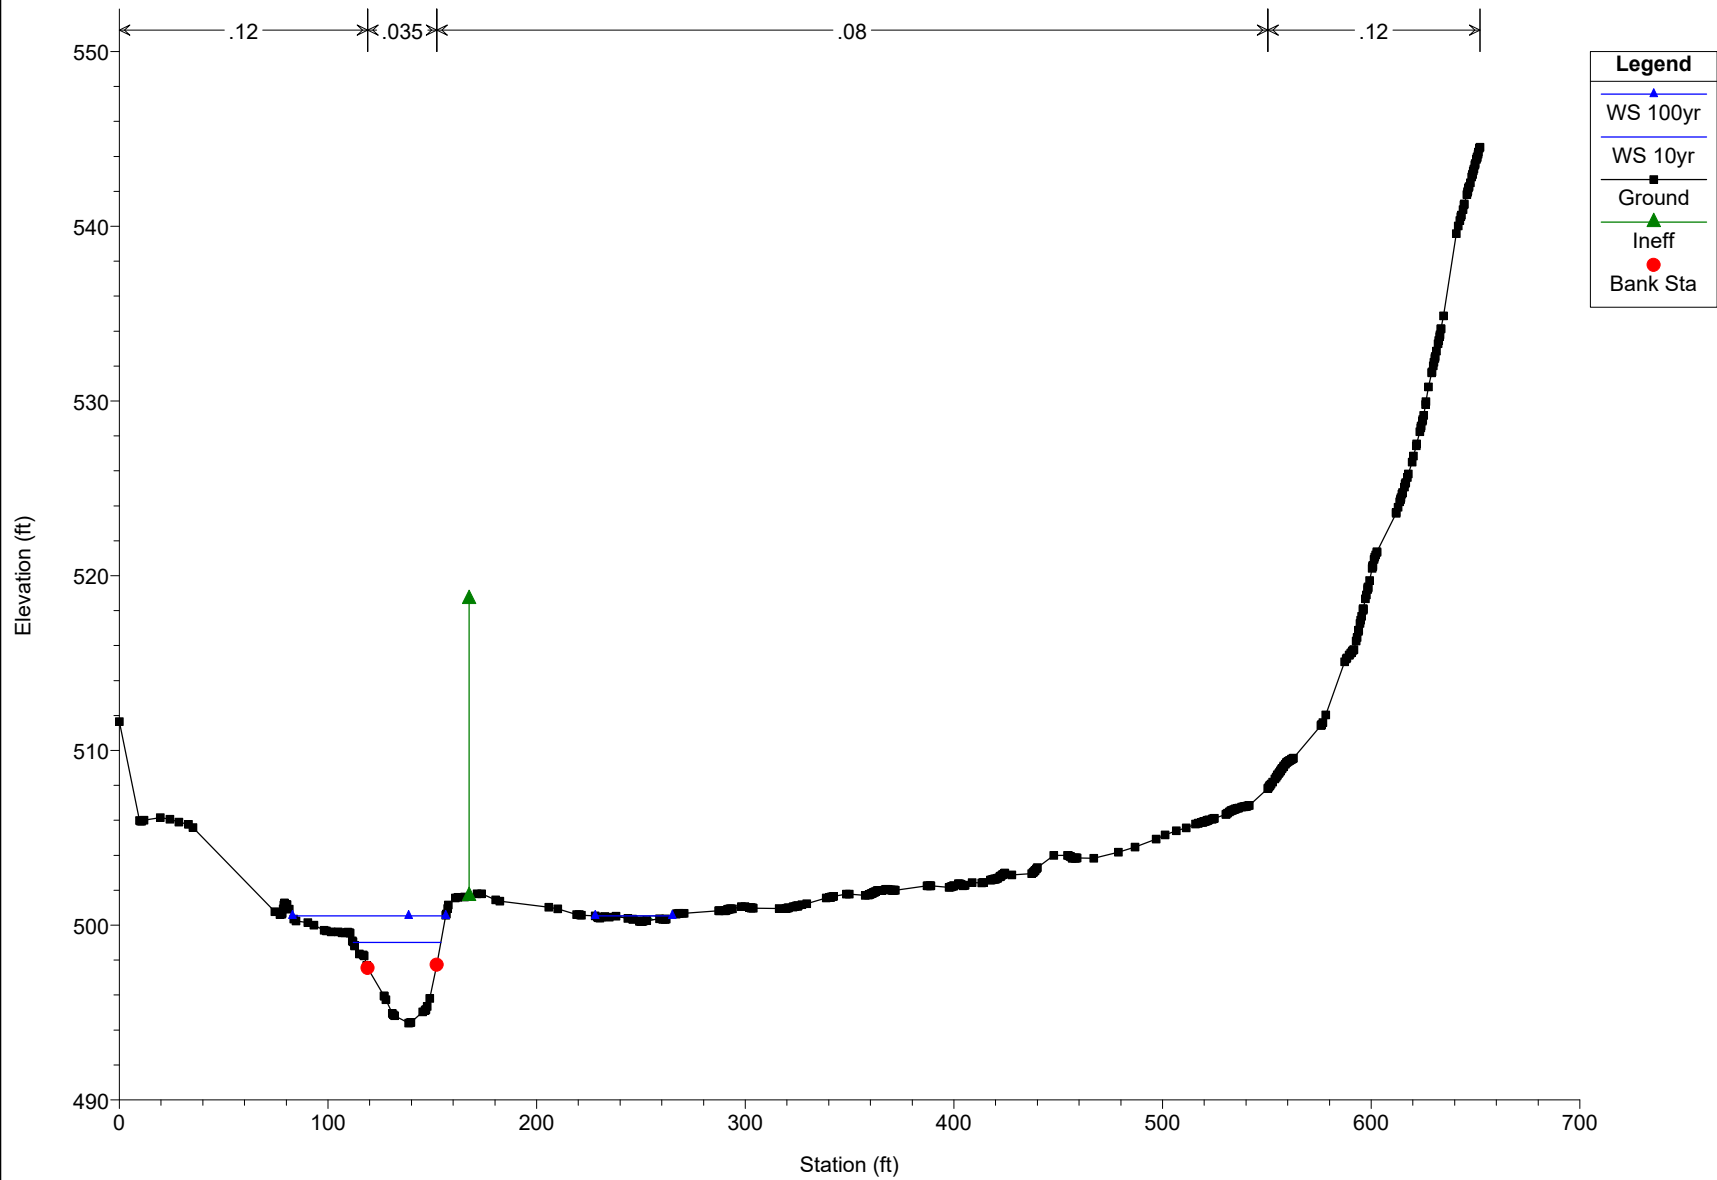


LMST_Spring_Hill_Extension Plan: Proposed_Conditions 2/8/2023


RS 980 increased C/E coeff. to remove drawdown

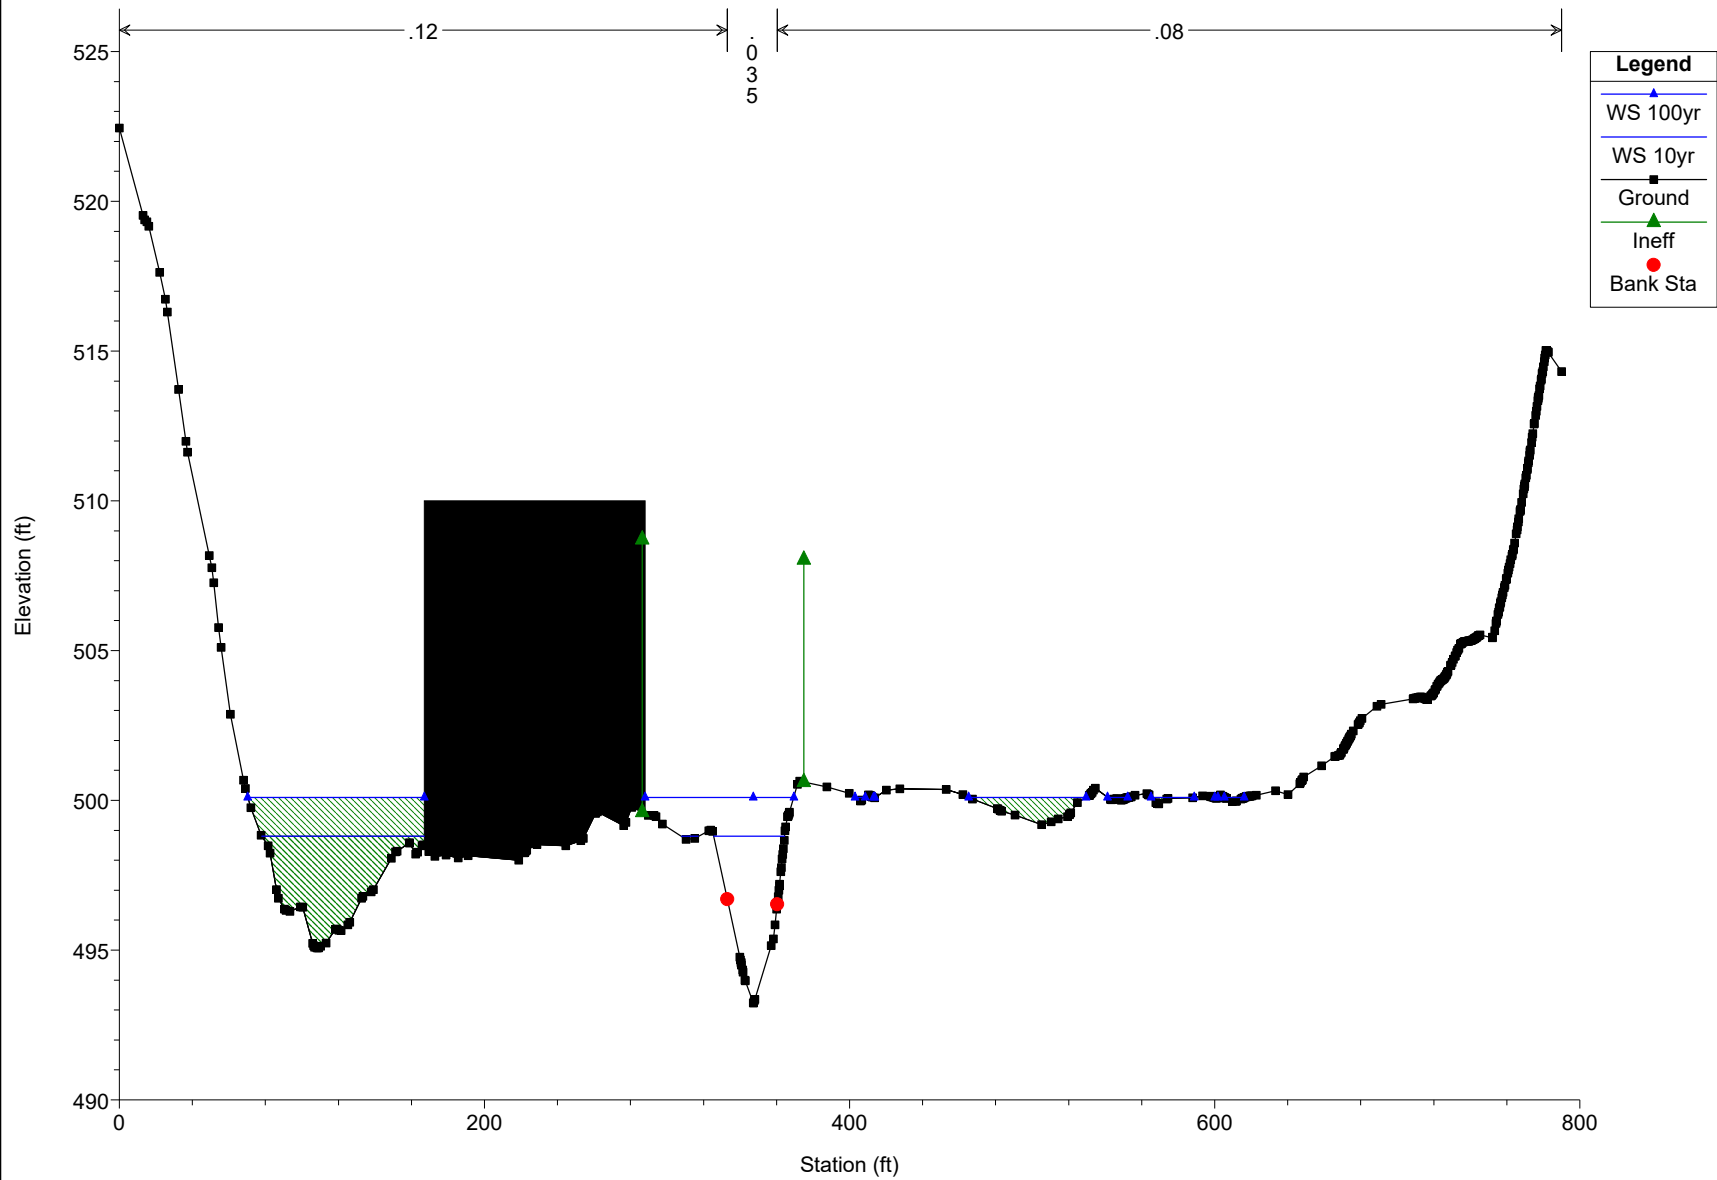


LMST_Spring_Hill_Extension Plan: Proposed_Conditions 2/8/2023
RS 910

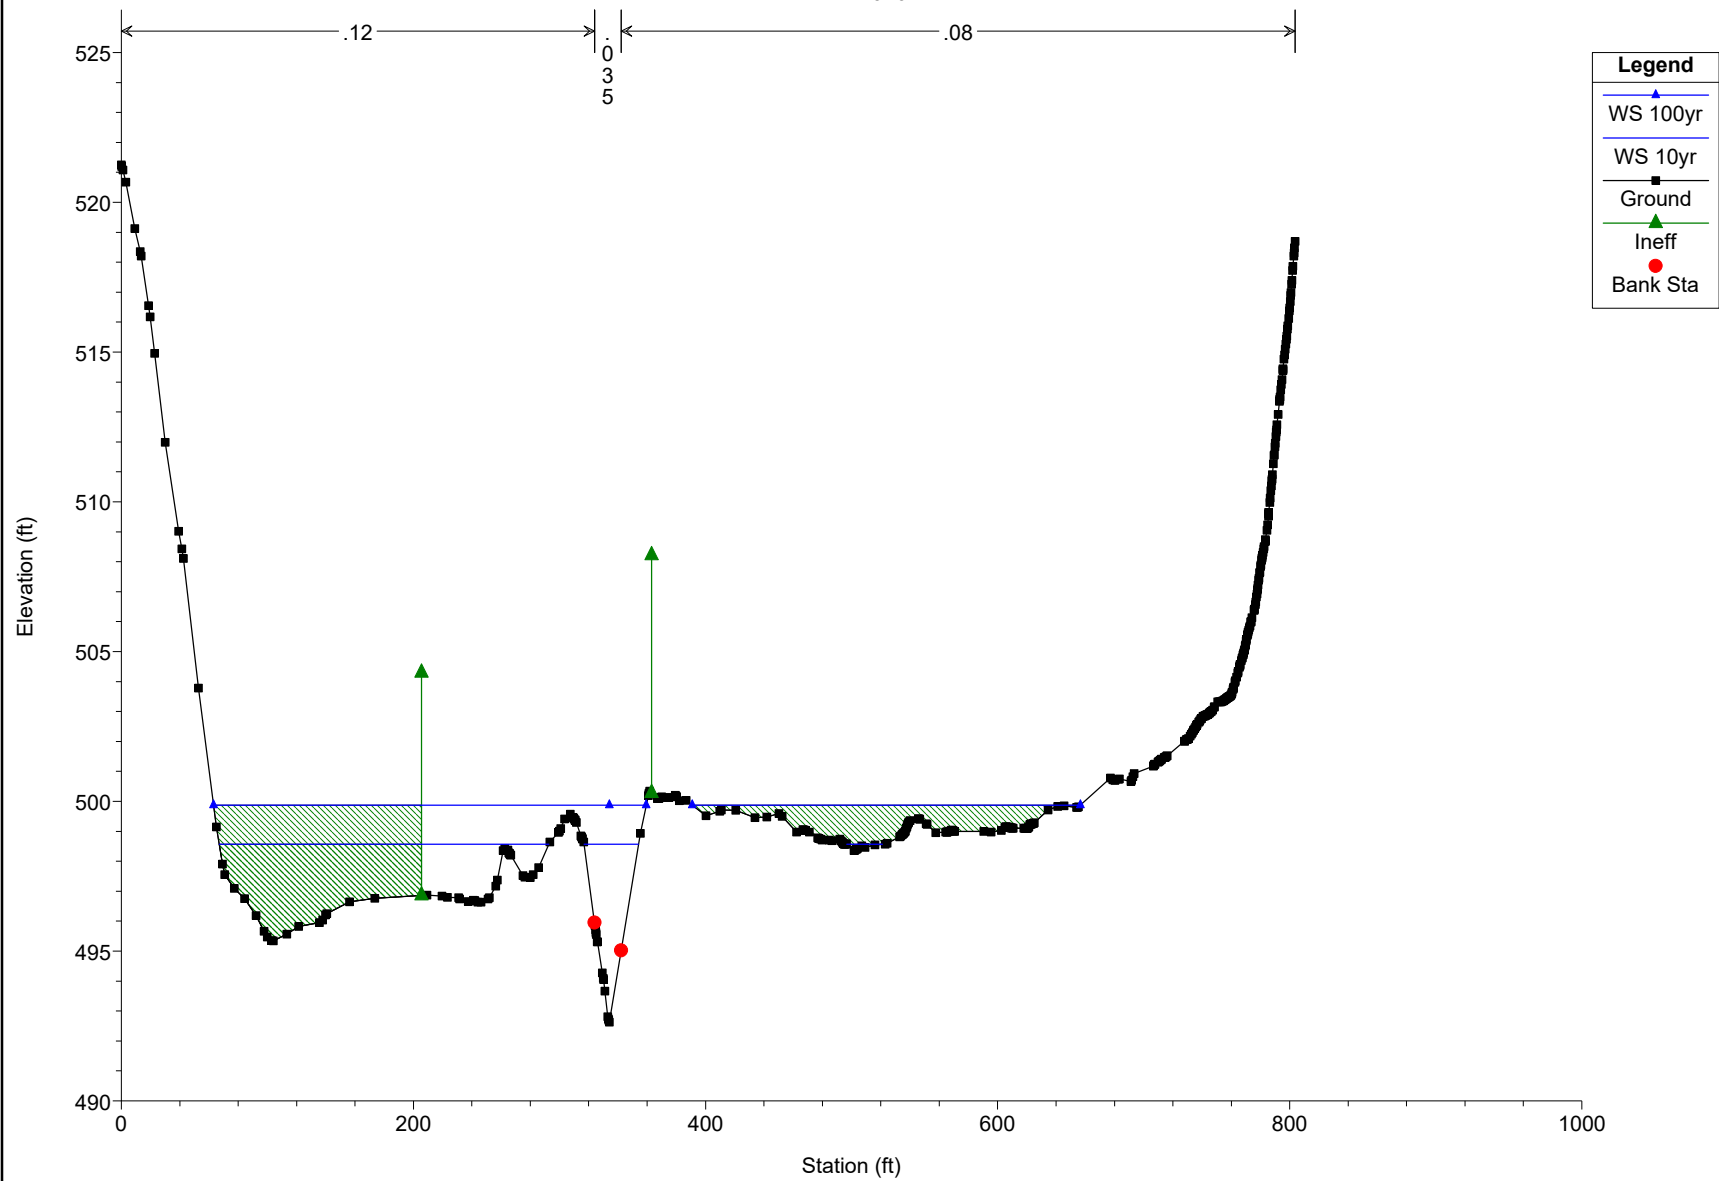

LMST_Spring_Hill_Extension Plan: Proposed_Conditions 2/8/2023
Orchard st Driveway

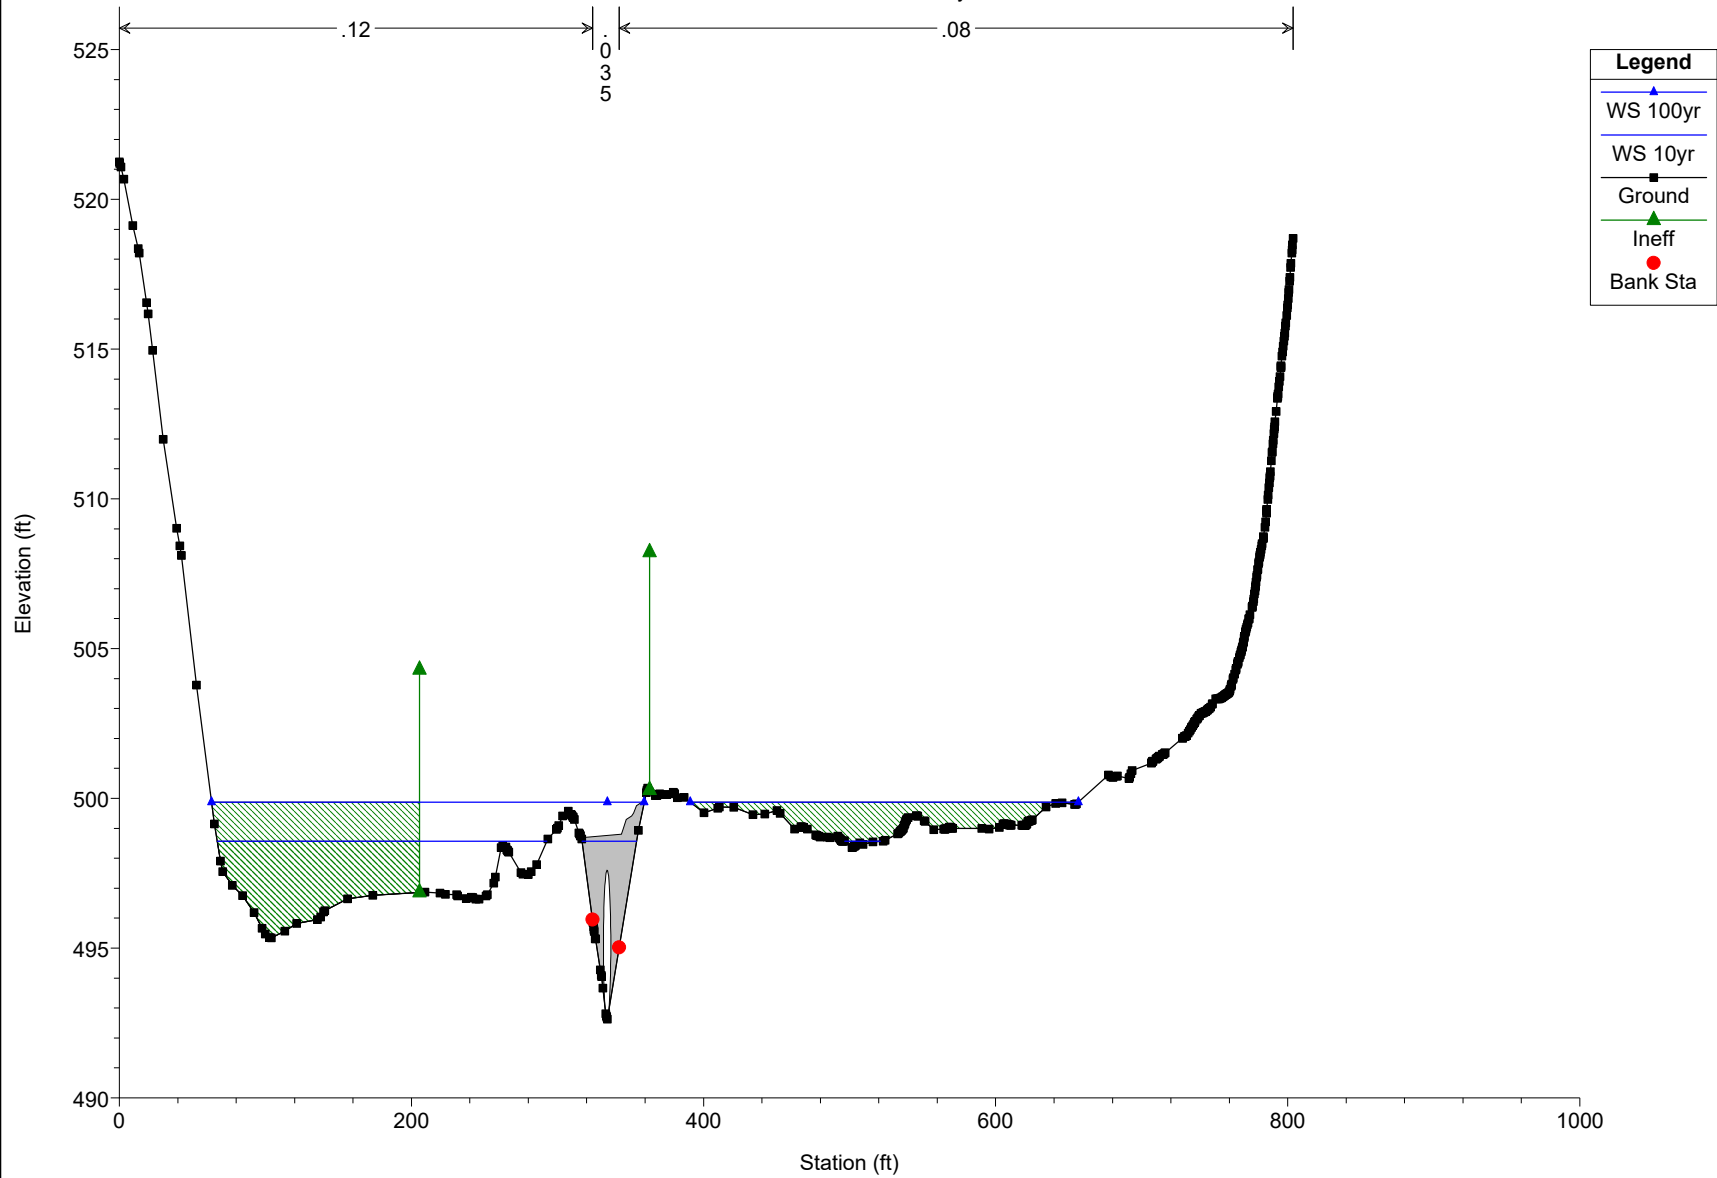


LMST_Spring_Hill_Extension Plan: Proposed_Conditions 2/8/2023
RS 892 increase C/E coeff to remove drawdown

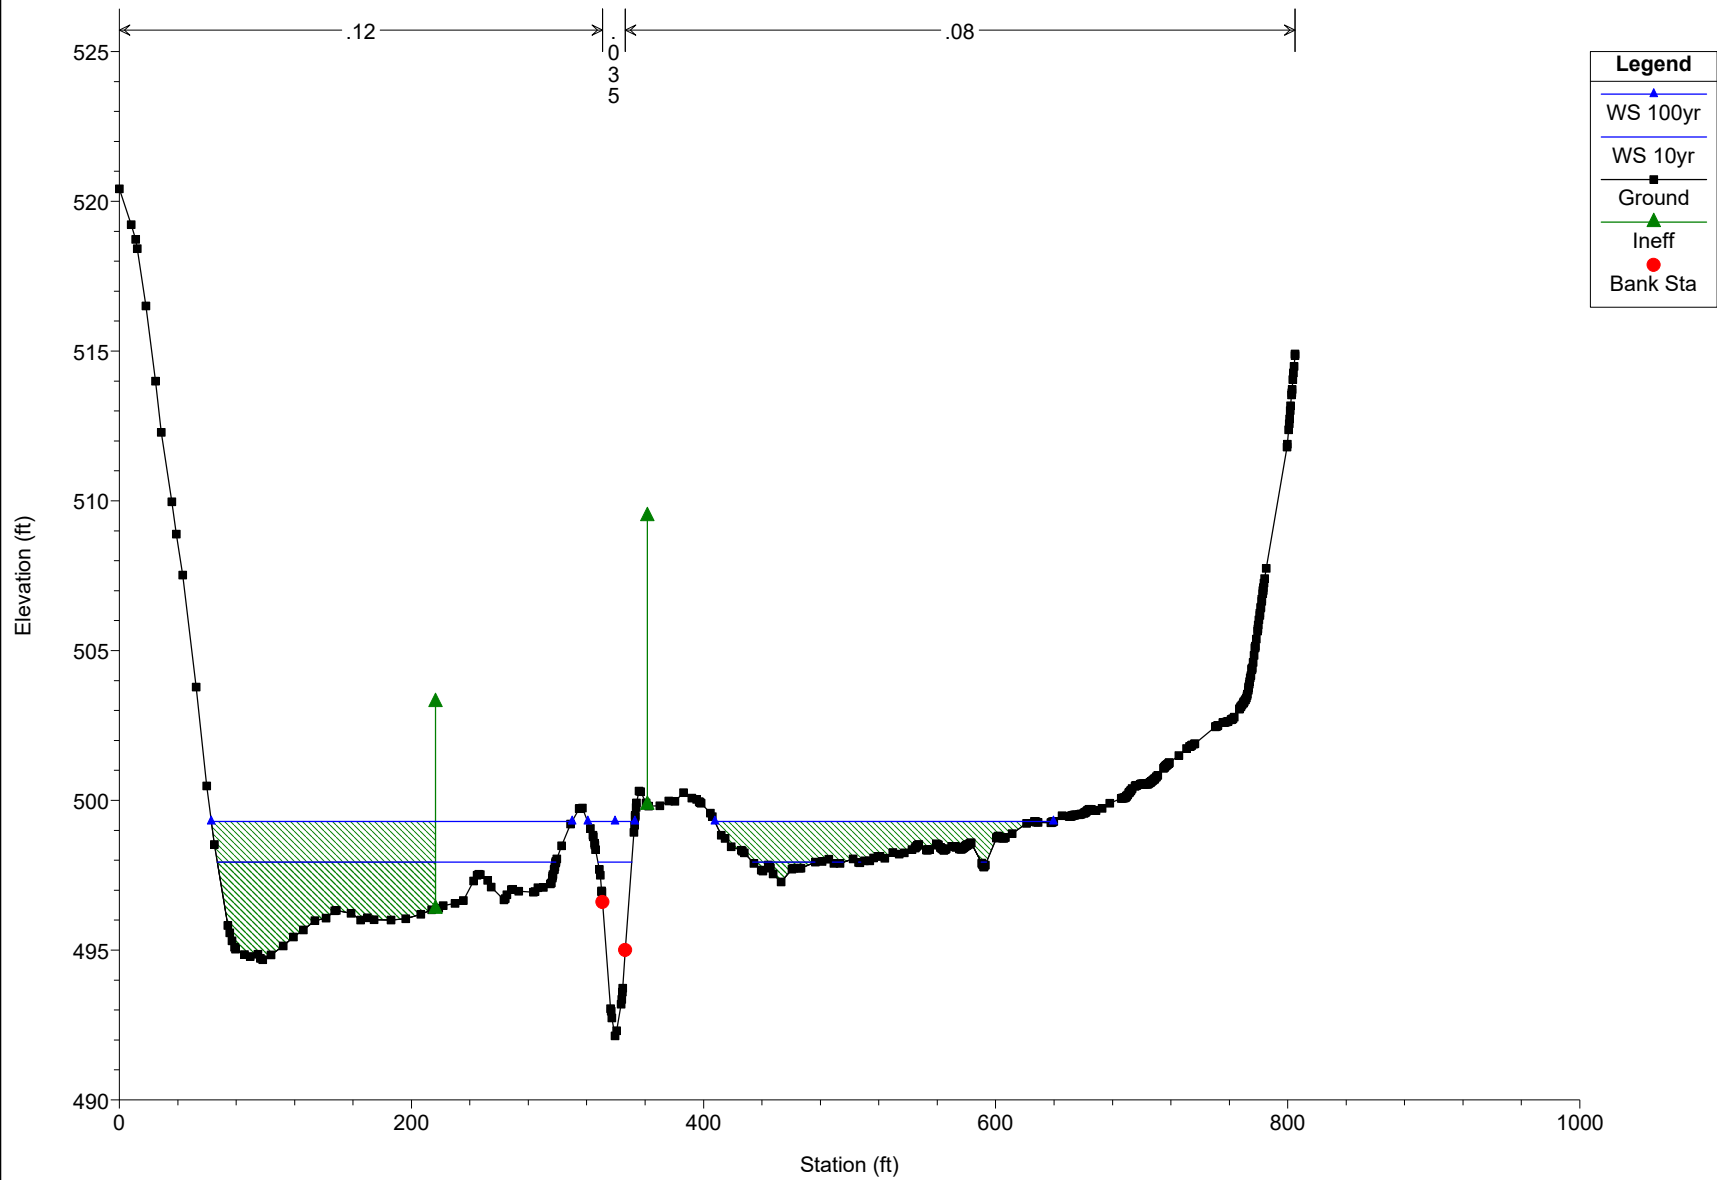

LMST_Spring_Hill_Extension


Plan: Proposed_Conditions 2/8/2023

RS 855

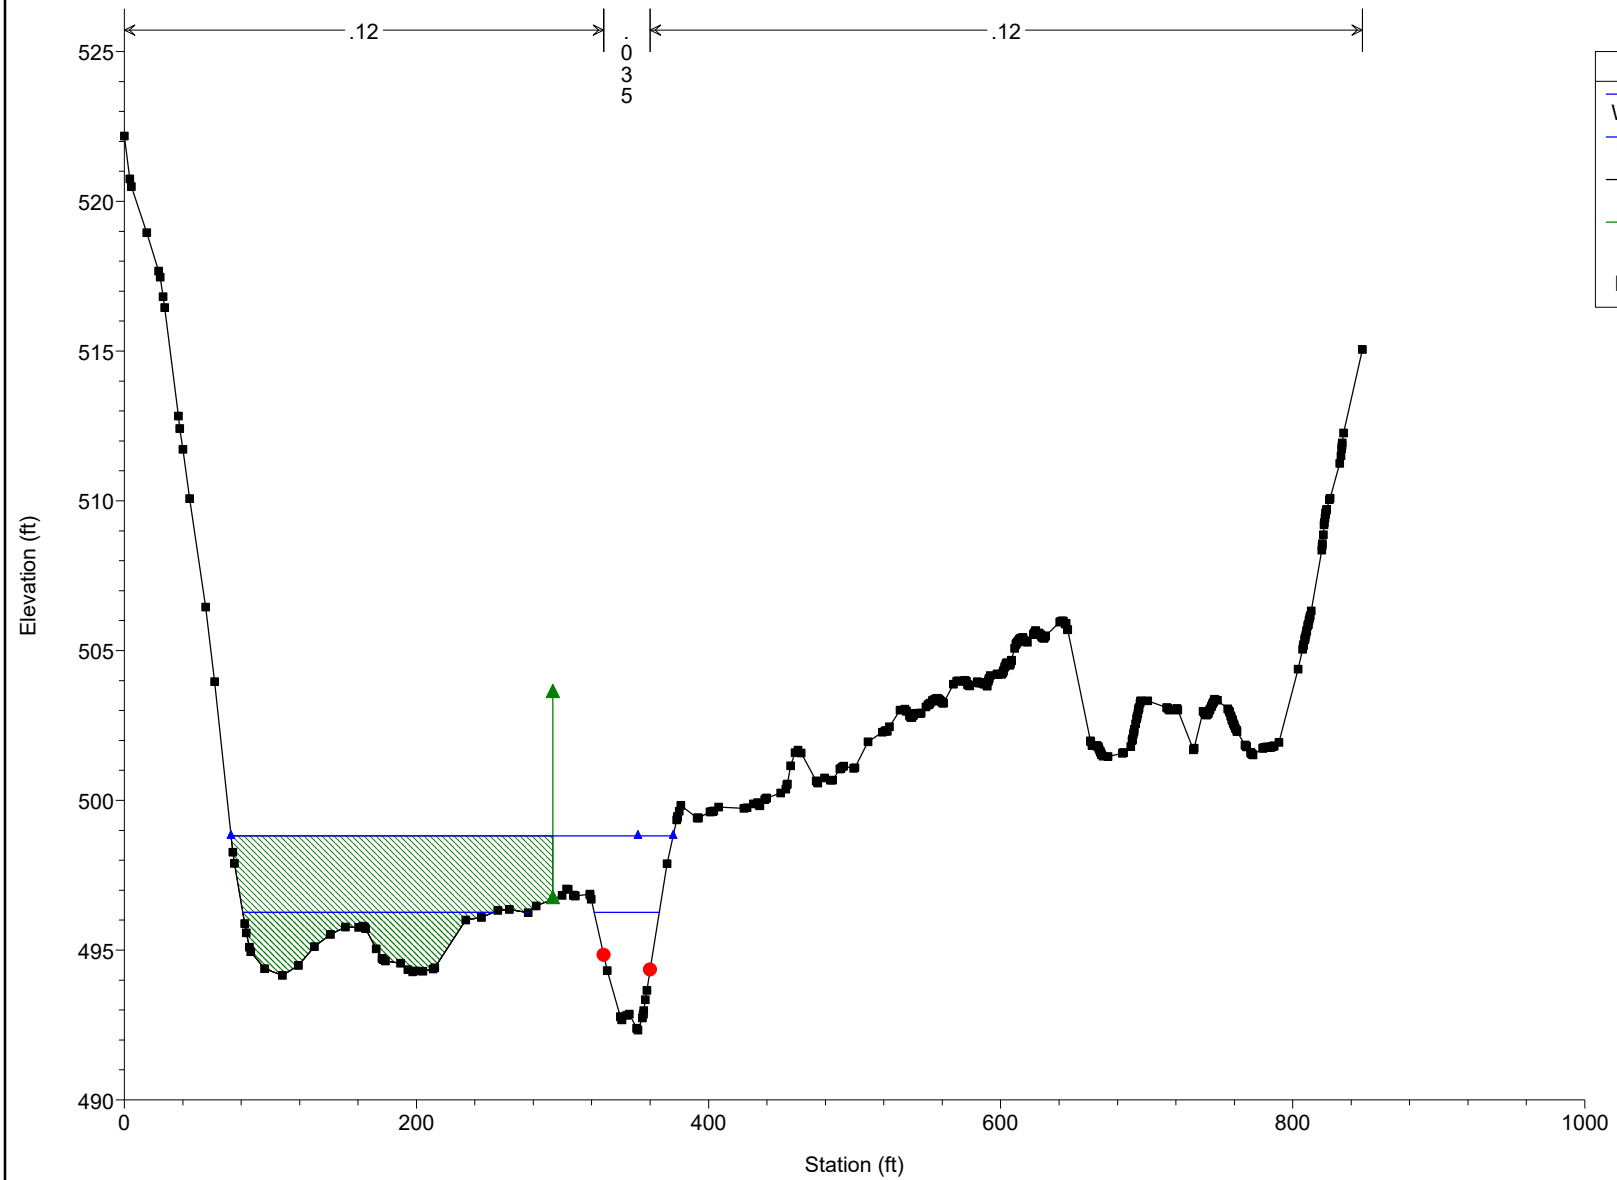


LMST_Spring_Hill_Extension Plan: Proposed_Conditions 2/8/2023

RS 802 increased C/E due to constriction of flow and to remove d

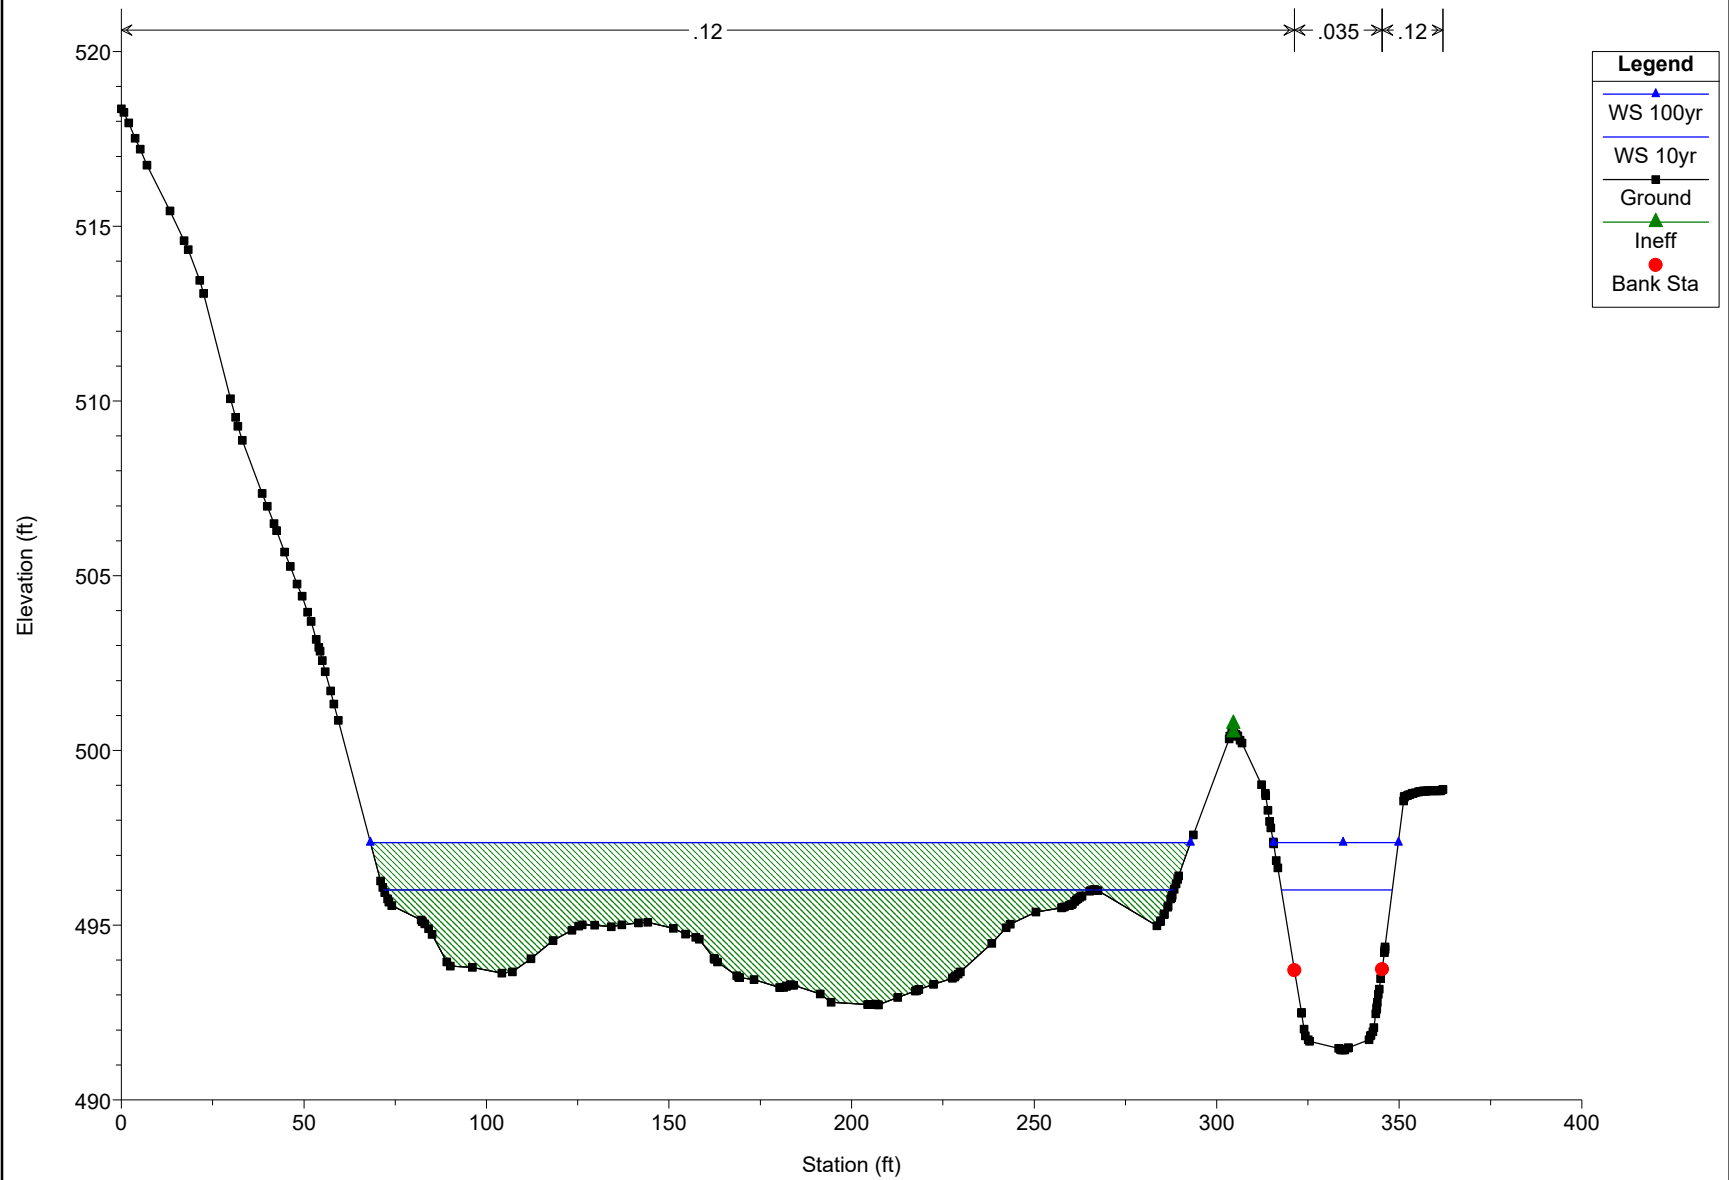

LMST_Spring_Hill_Extension Plan: Proposed_Conditions 2/8/2023

RS 730 increased C/E due to constriction of flow and to remove d

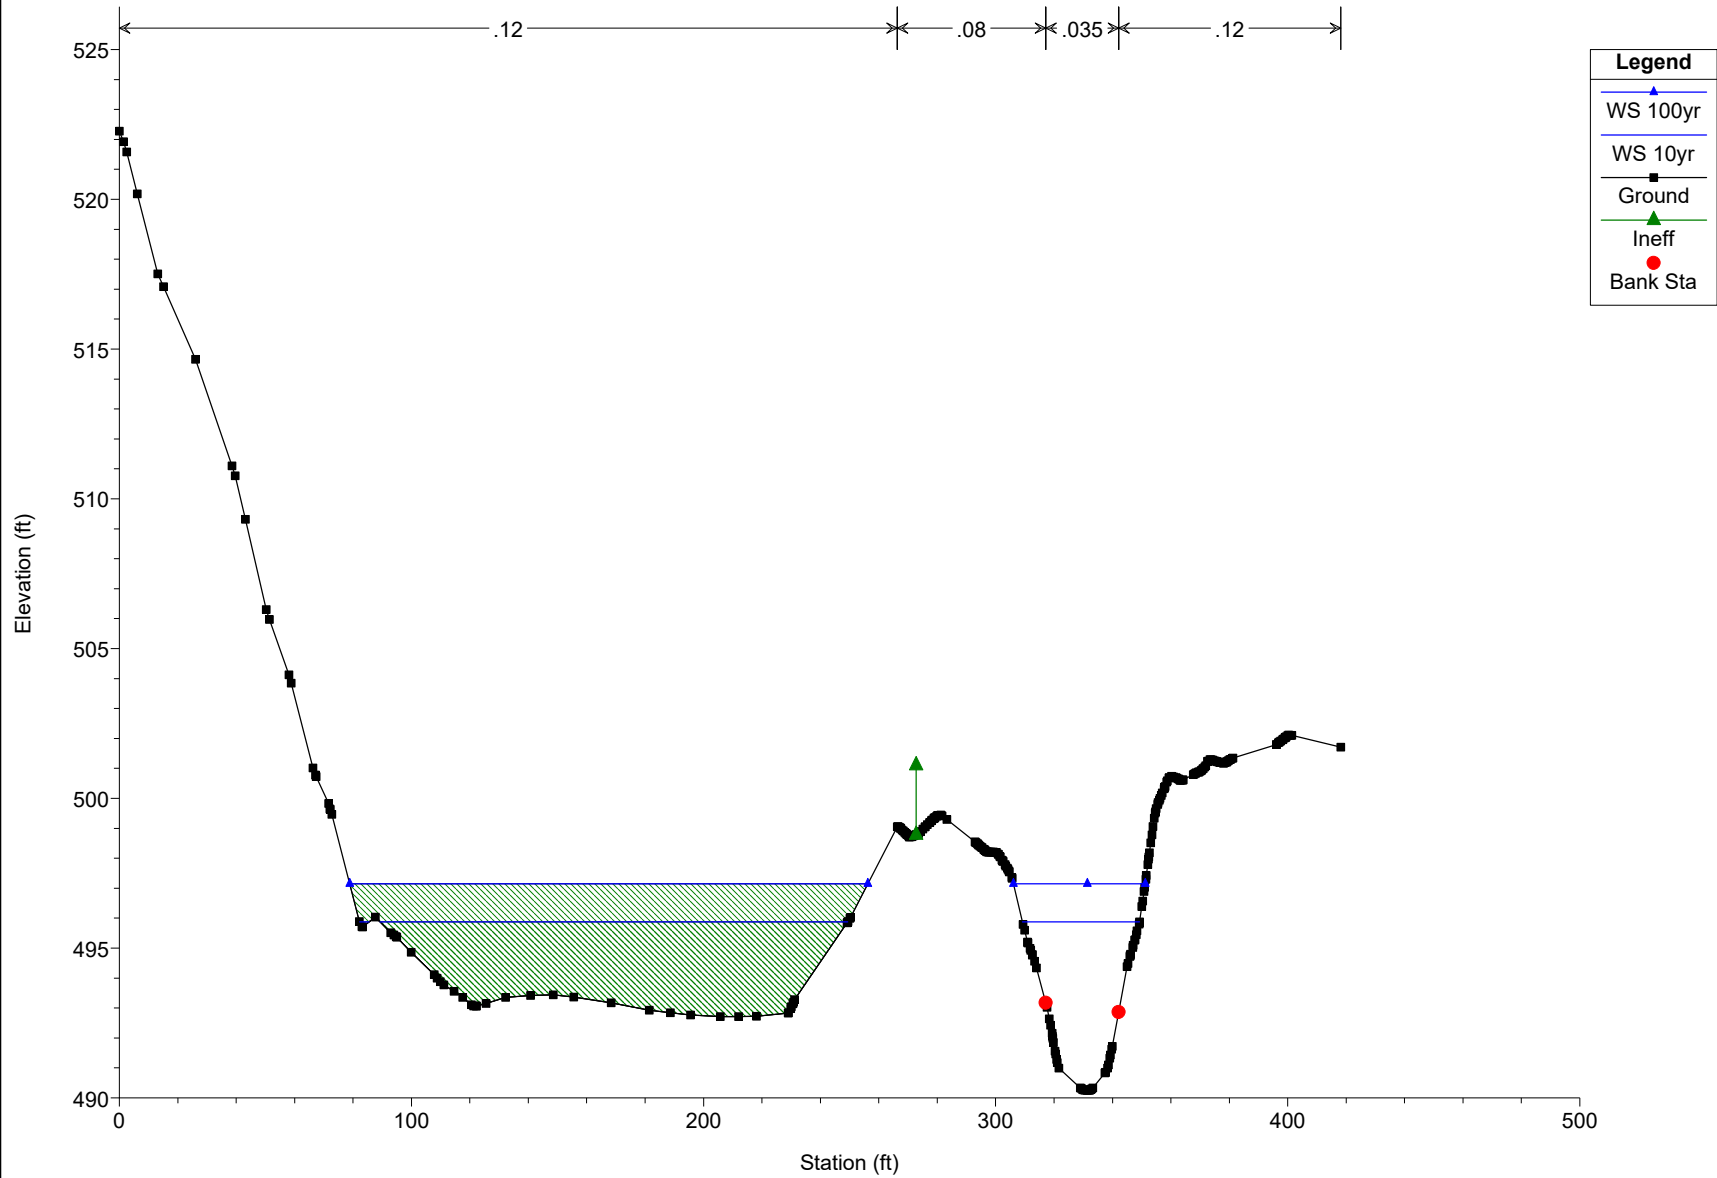

LMST_Spring_Hill_Extension

Plan: Proposed_Conditions 2/8/2023
RS 658

Legend


WS 100yr

WS 10yr

Ground

Ineff

Bank Sta

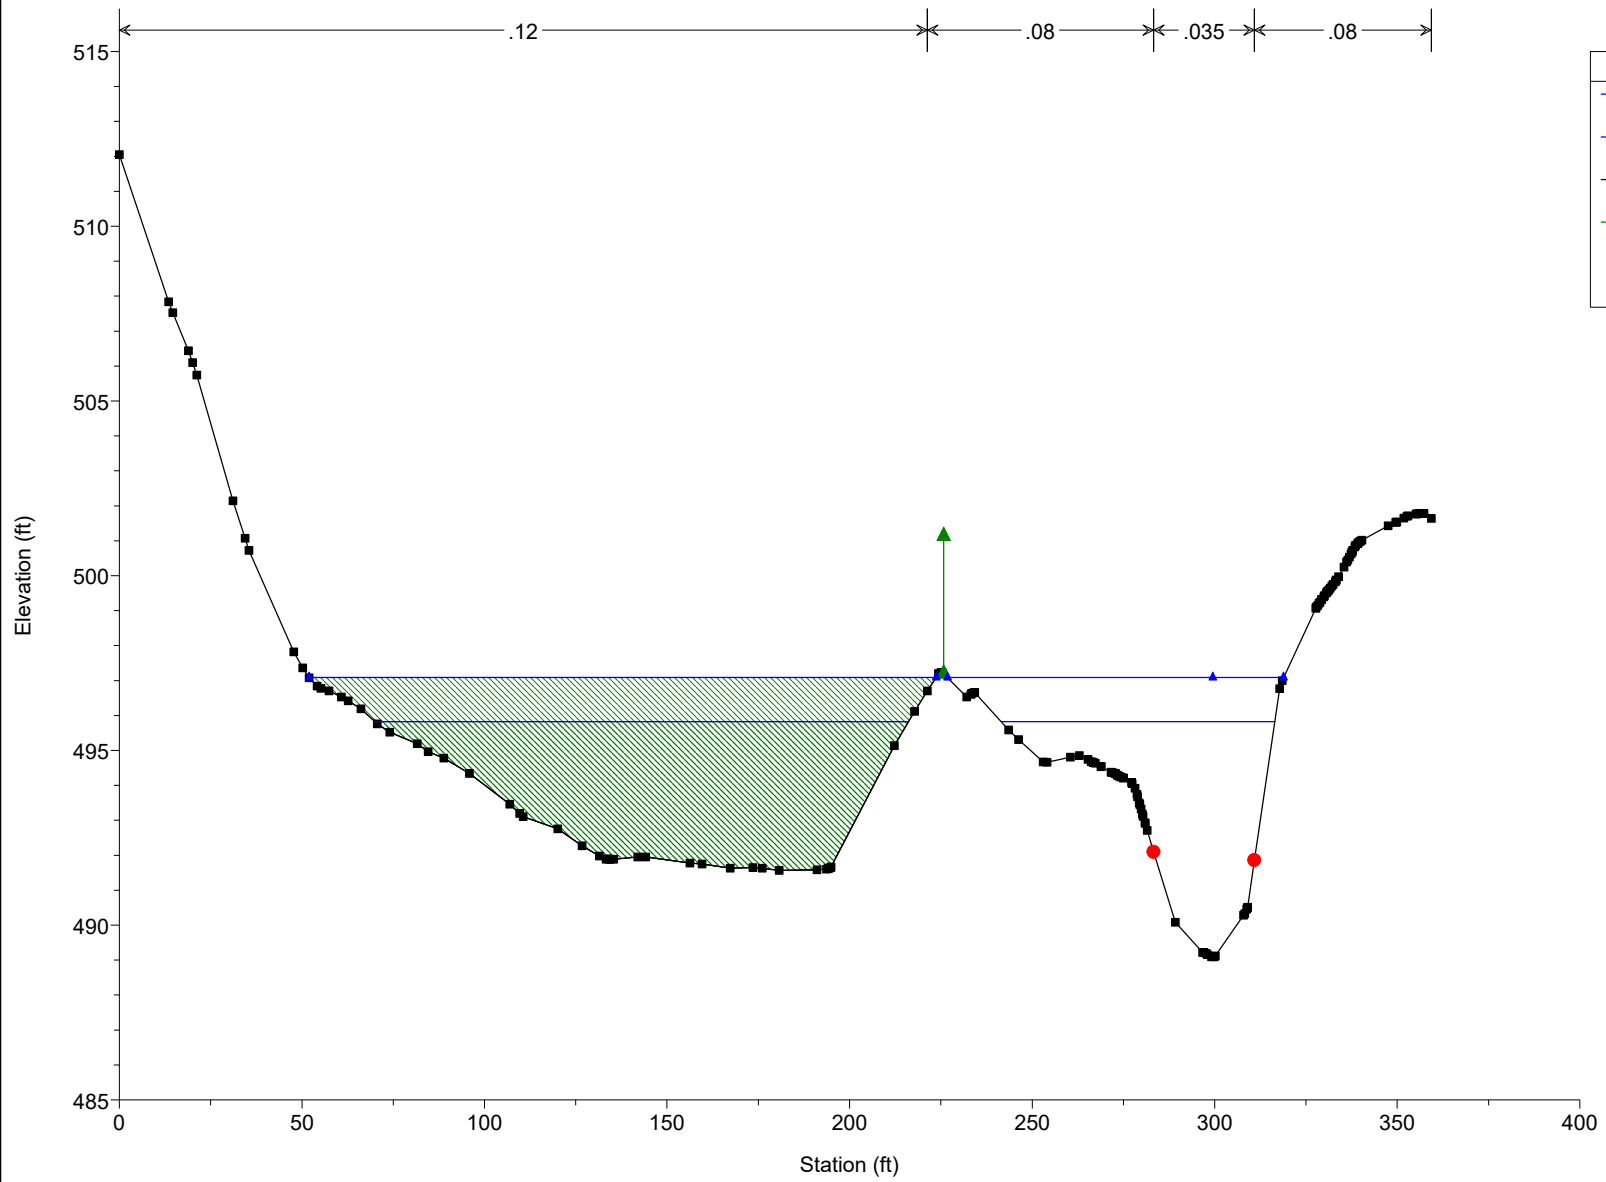

LMST_Spring_Hill_Extension

Plan: Proposed_Conditions 2/8/2023
RS 635

Legend


WS 100yr

WS 10yr

Ground


Ineff

Bank Sta

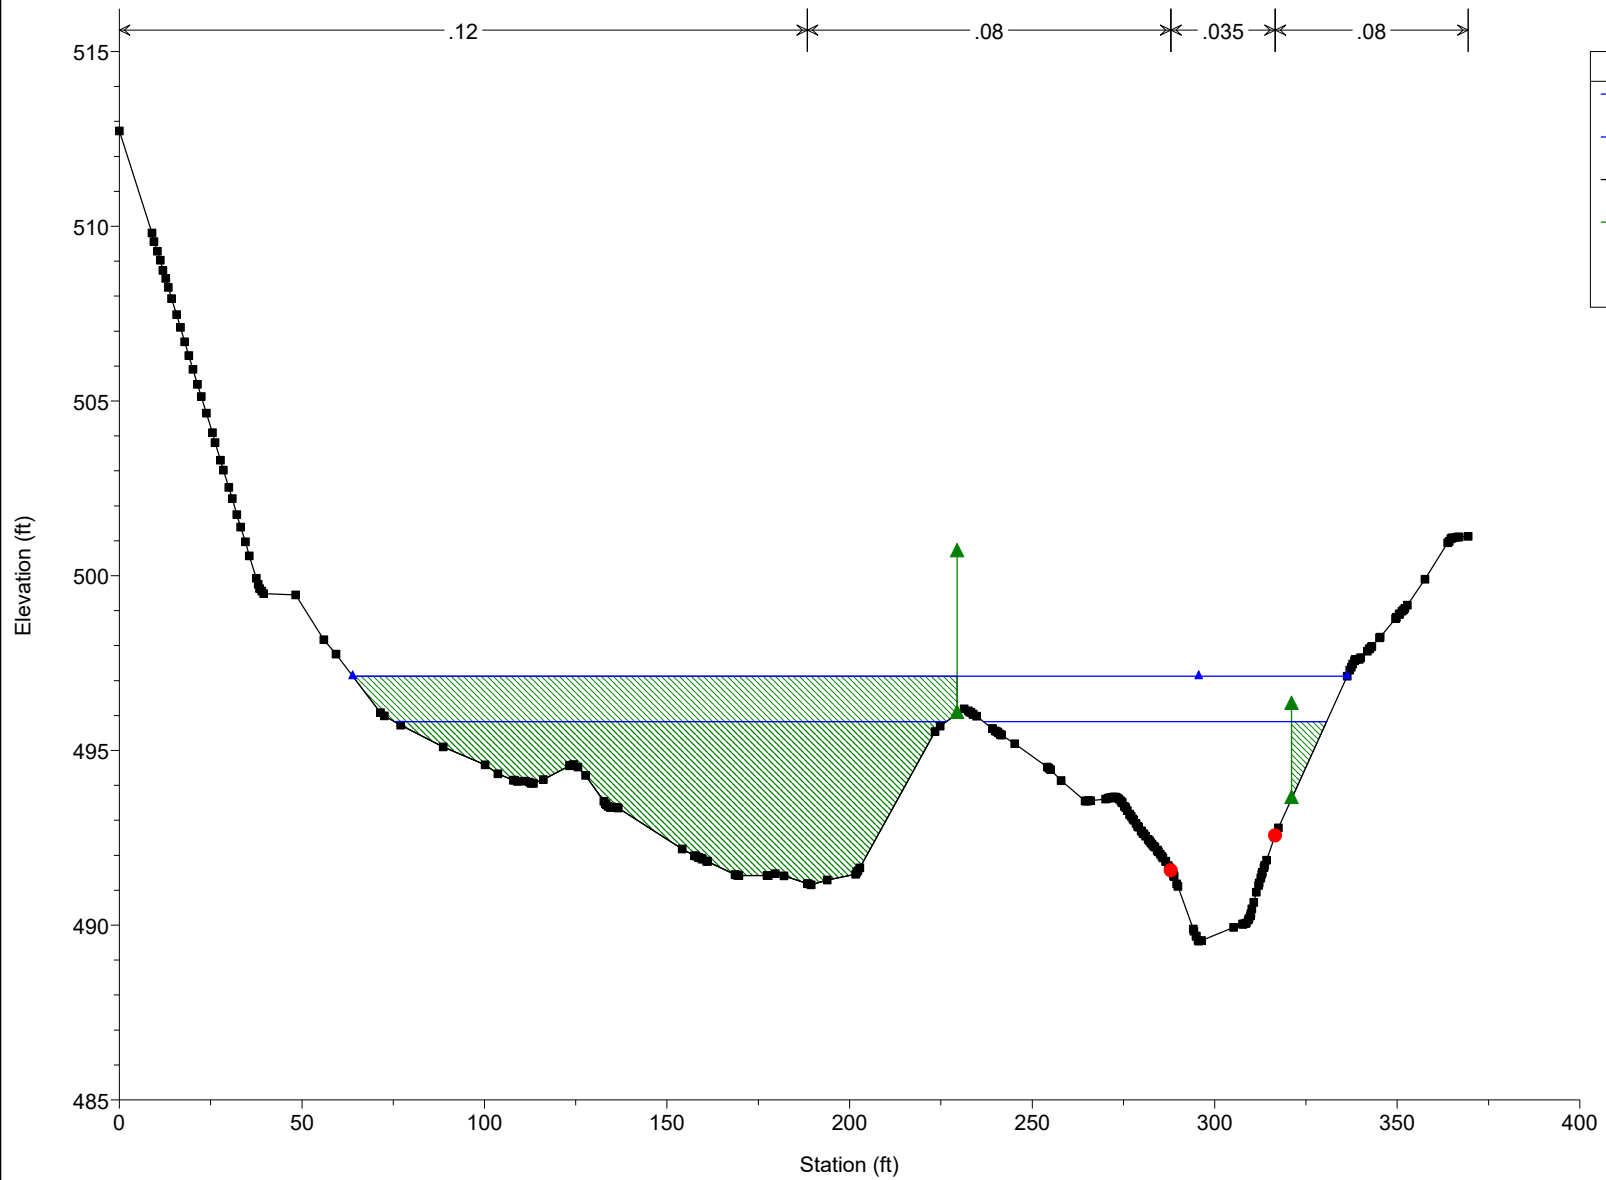


LMST_Spring_Hill_Extension Plan: Proposed_Conditions 2/8/2023

small bridge by shell station

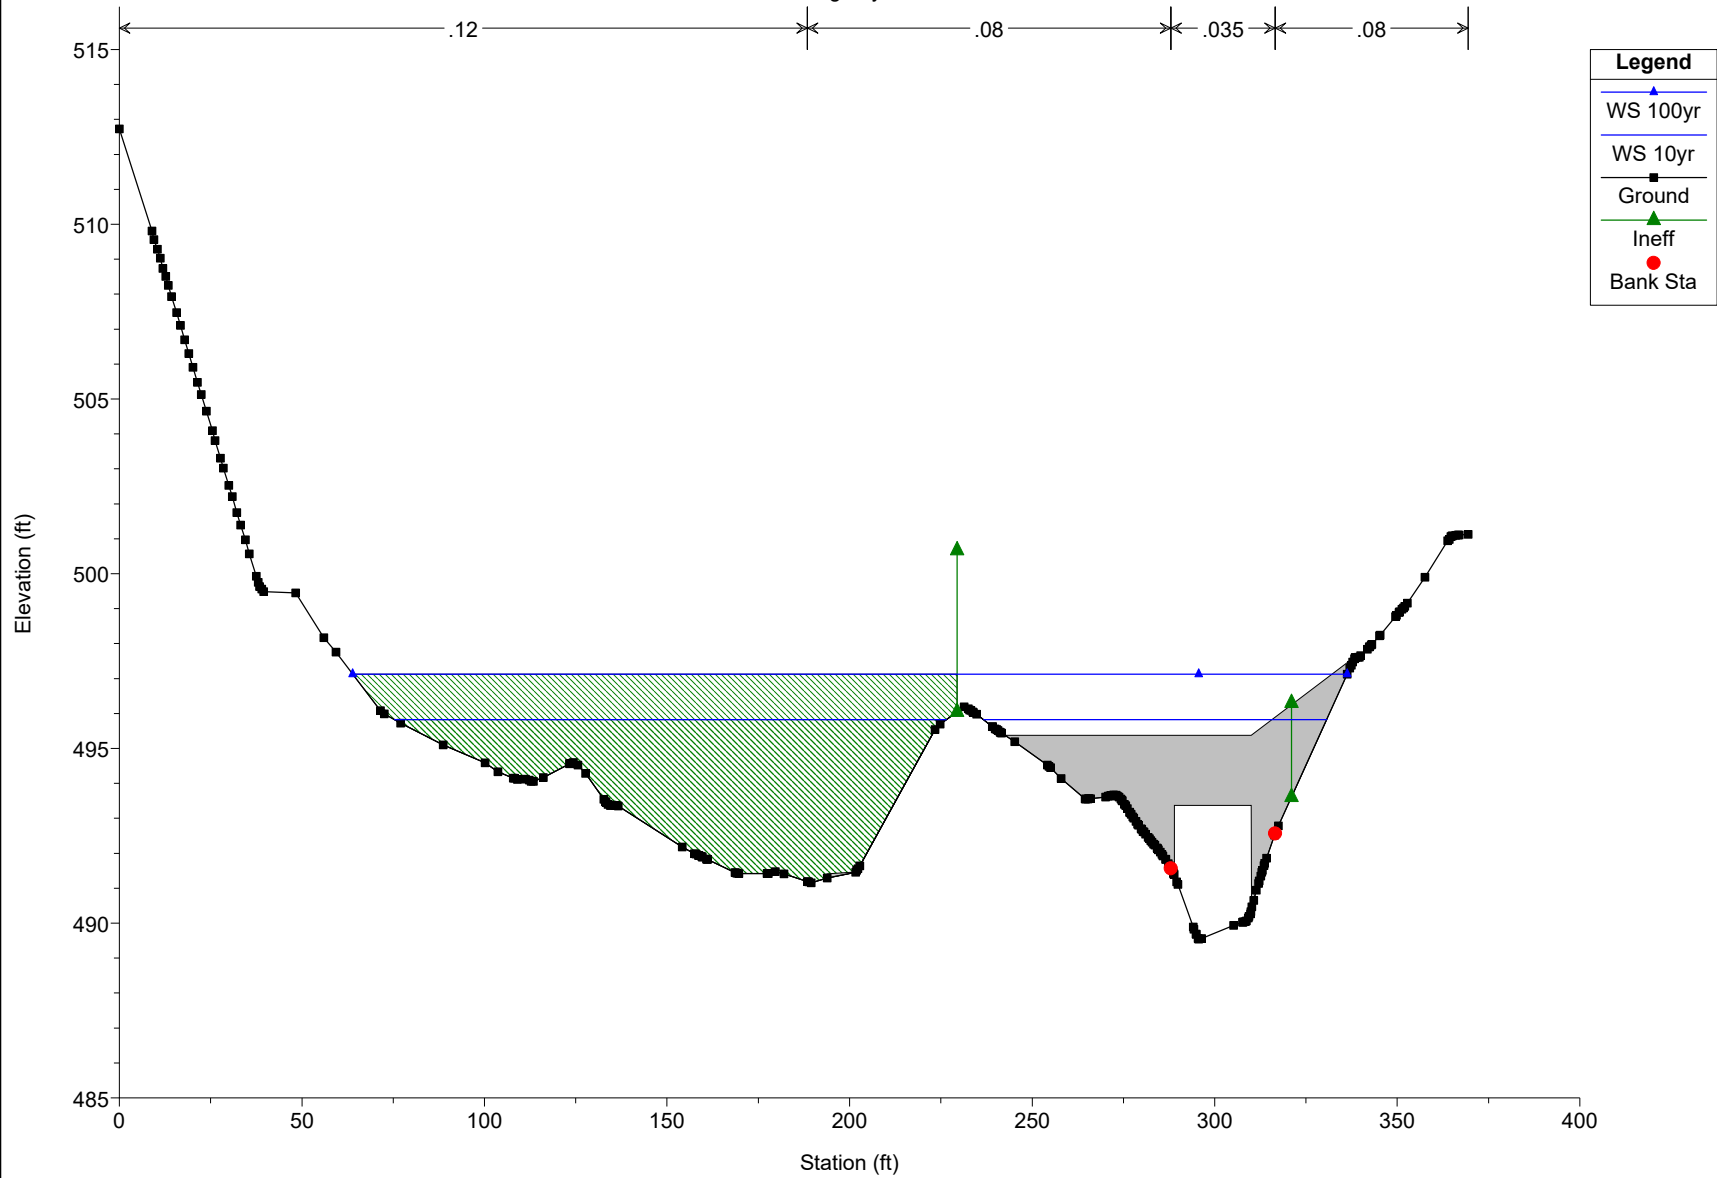


LMST_Spring_Hill_Extension Plan: Proposed_Conditions 2/8/2023
RS 614

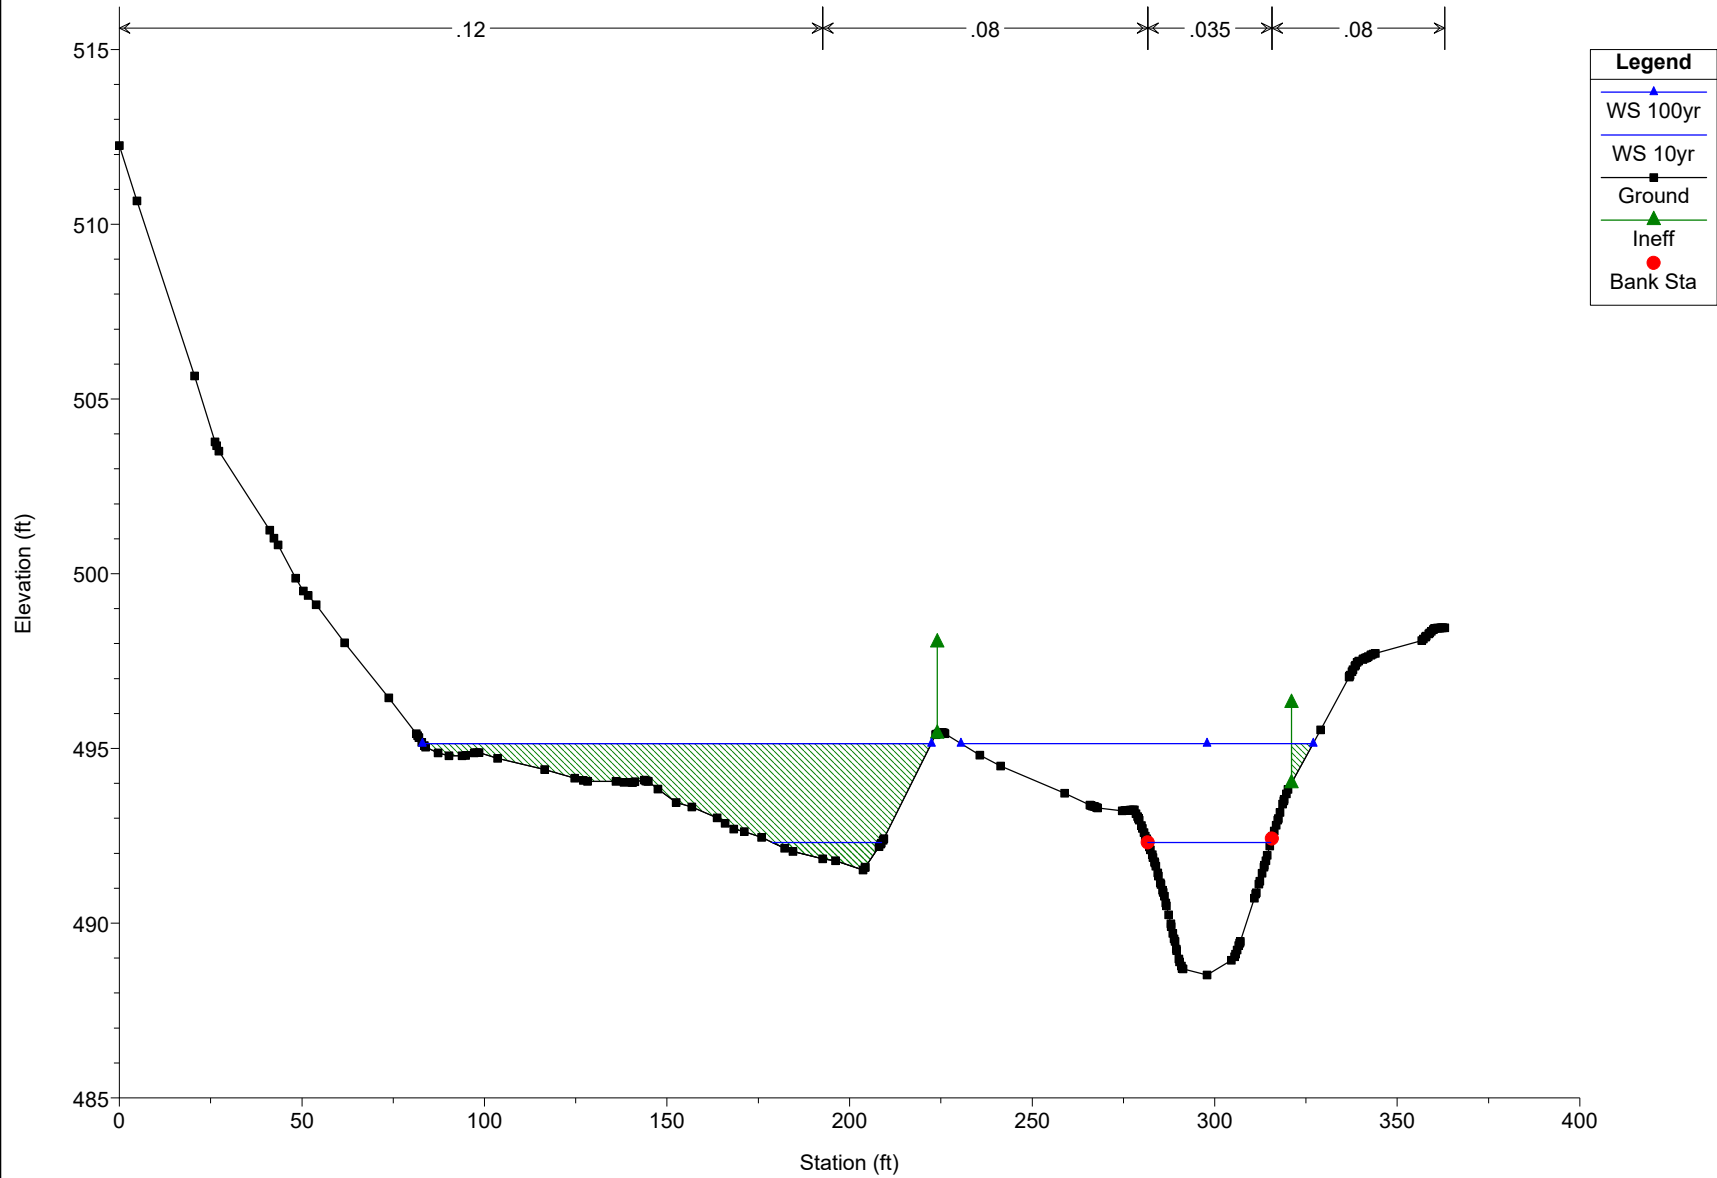

LMST_Spring_Hill_Extension Plan: Proposed_Conditions 2/8/2023


RS 540 increased C/E coeff to remove drawdown

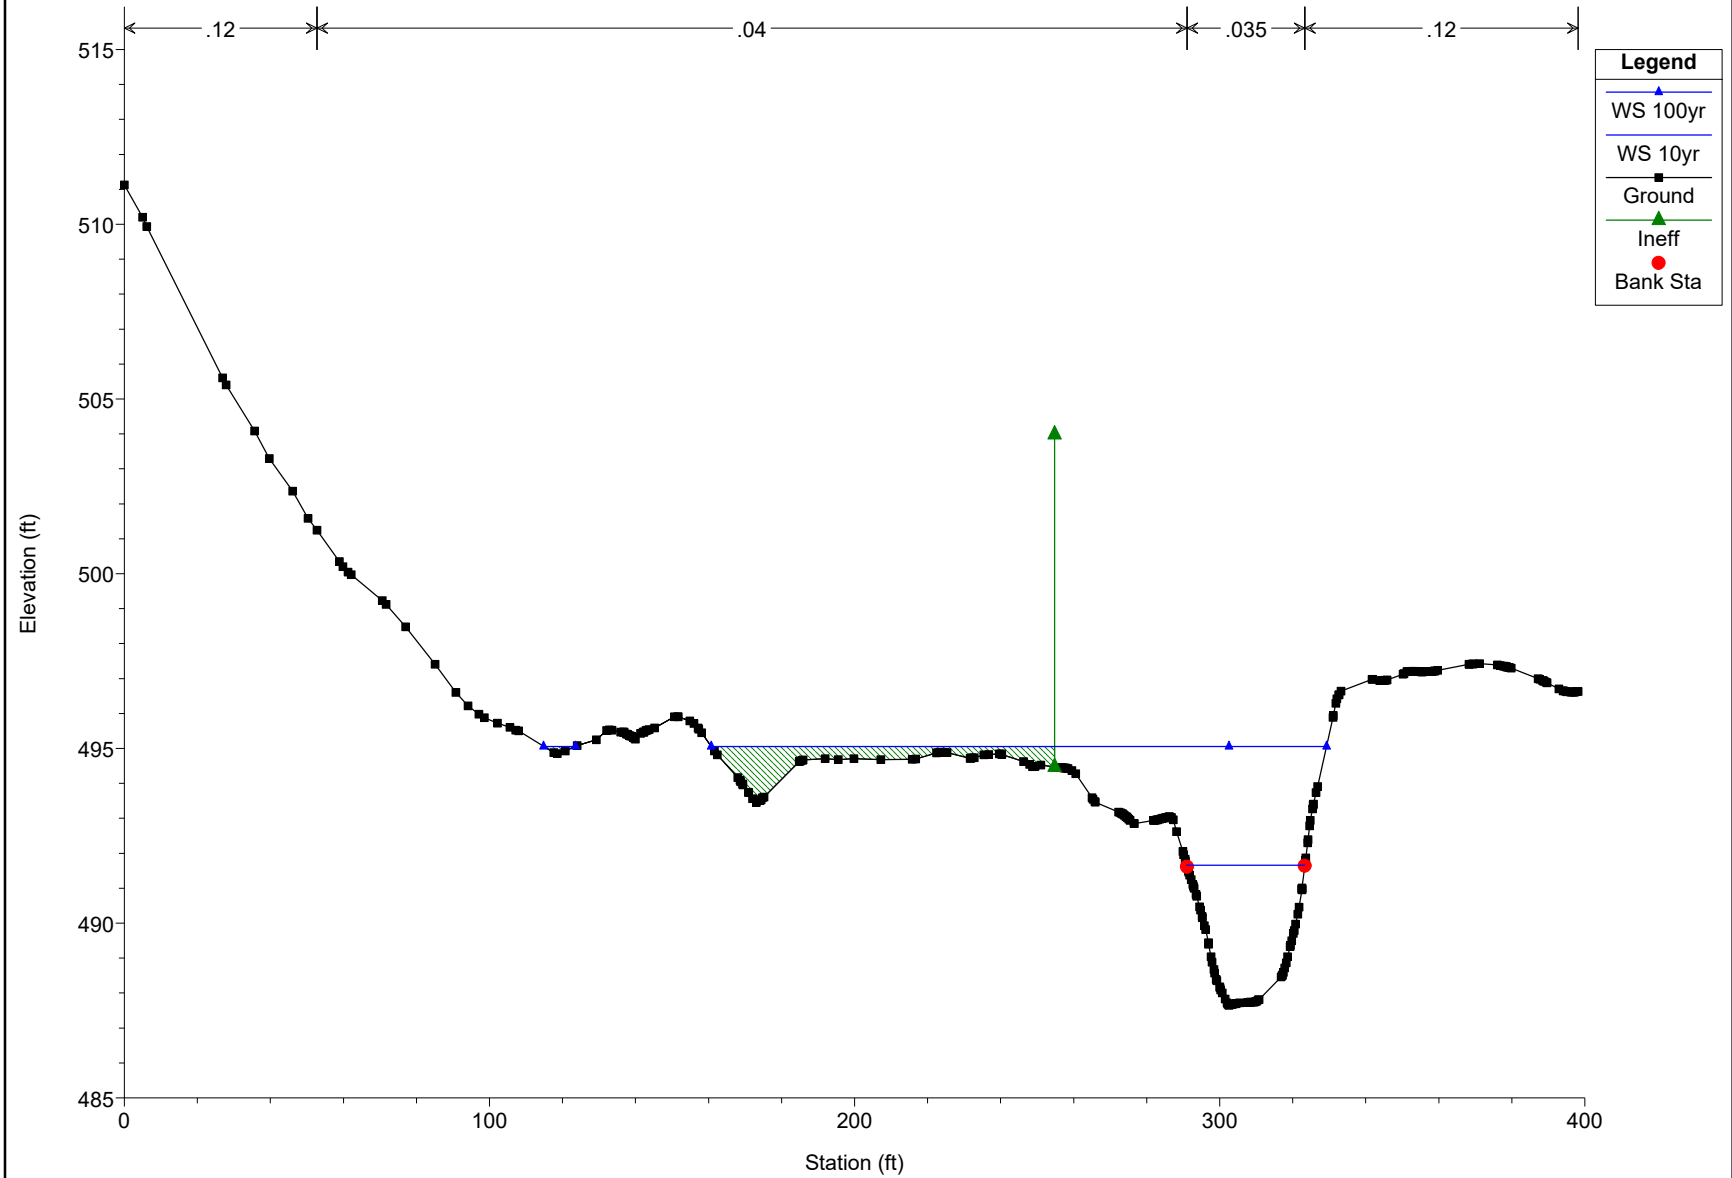

LMST_Spring_Hill_Extension

Plan: Proposed_Conditions 2/8/2023


RS 460

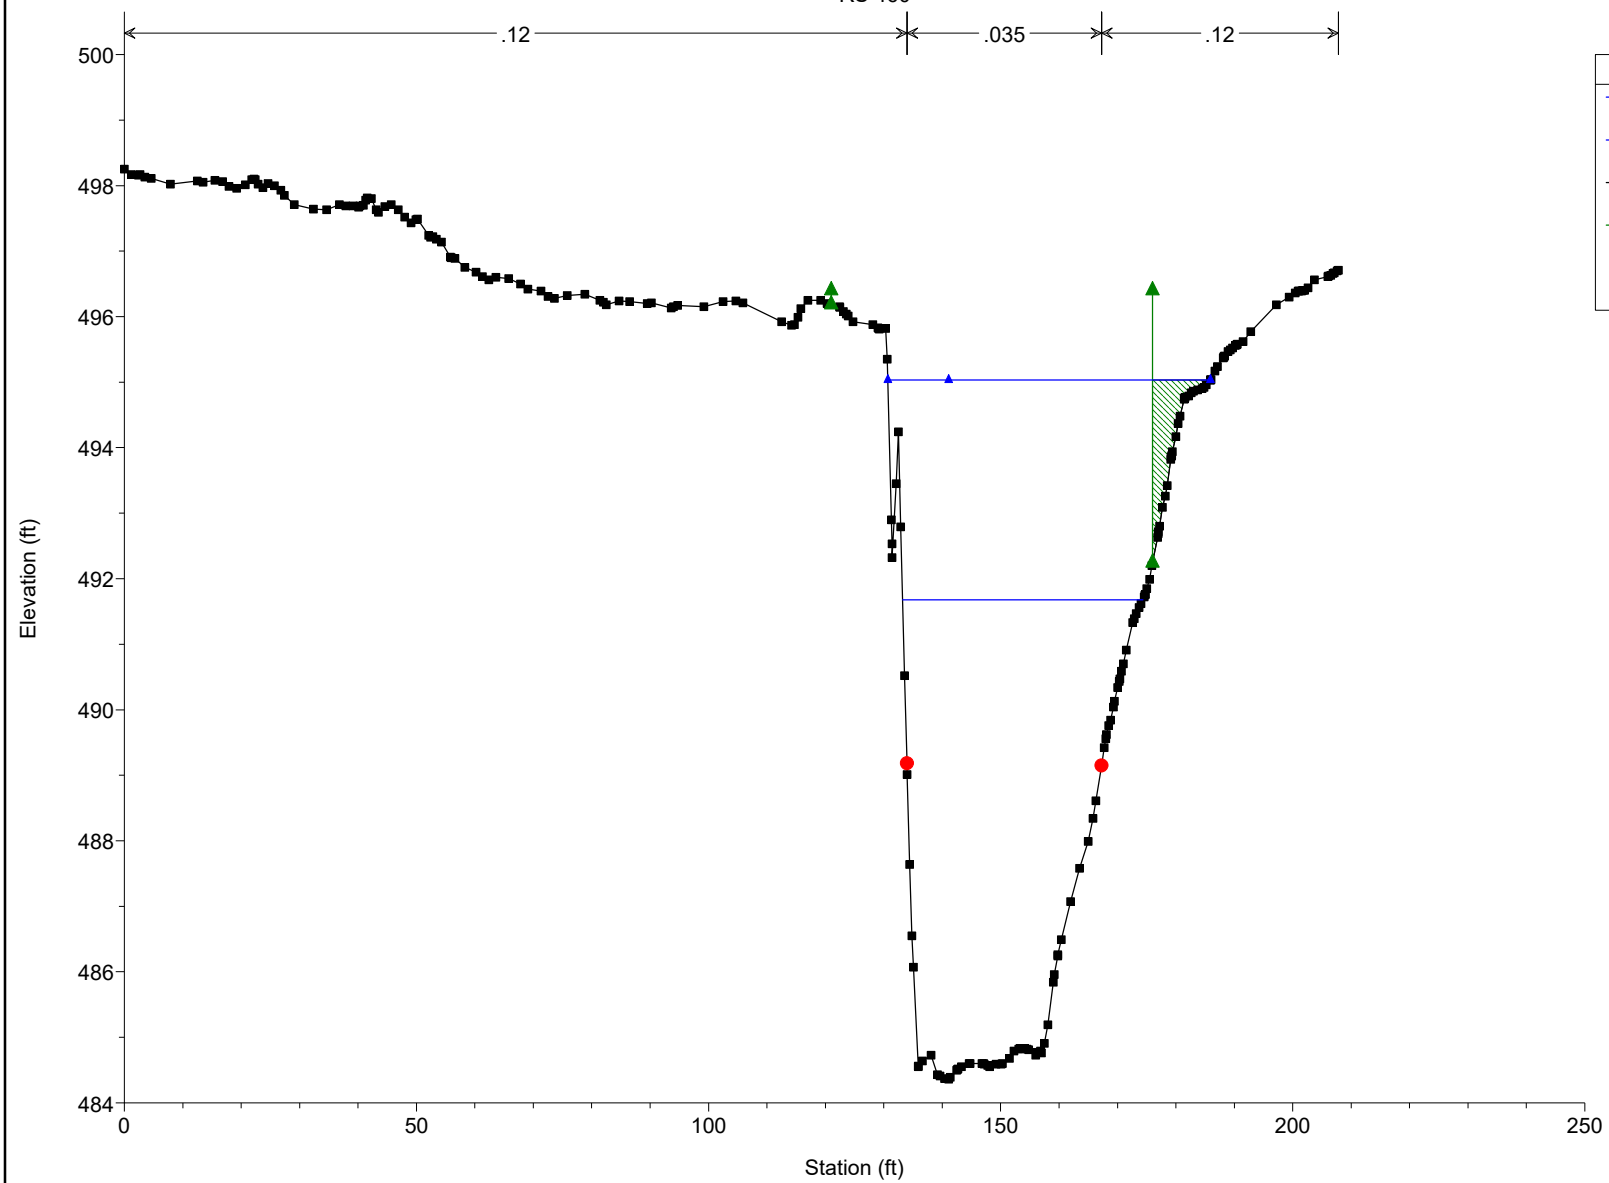

LMST_Spring_Hill_Extension

Plan: Proposed_Conditions 2/8/2023


US 50

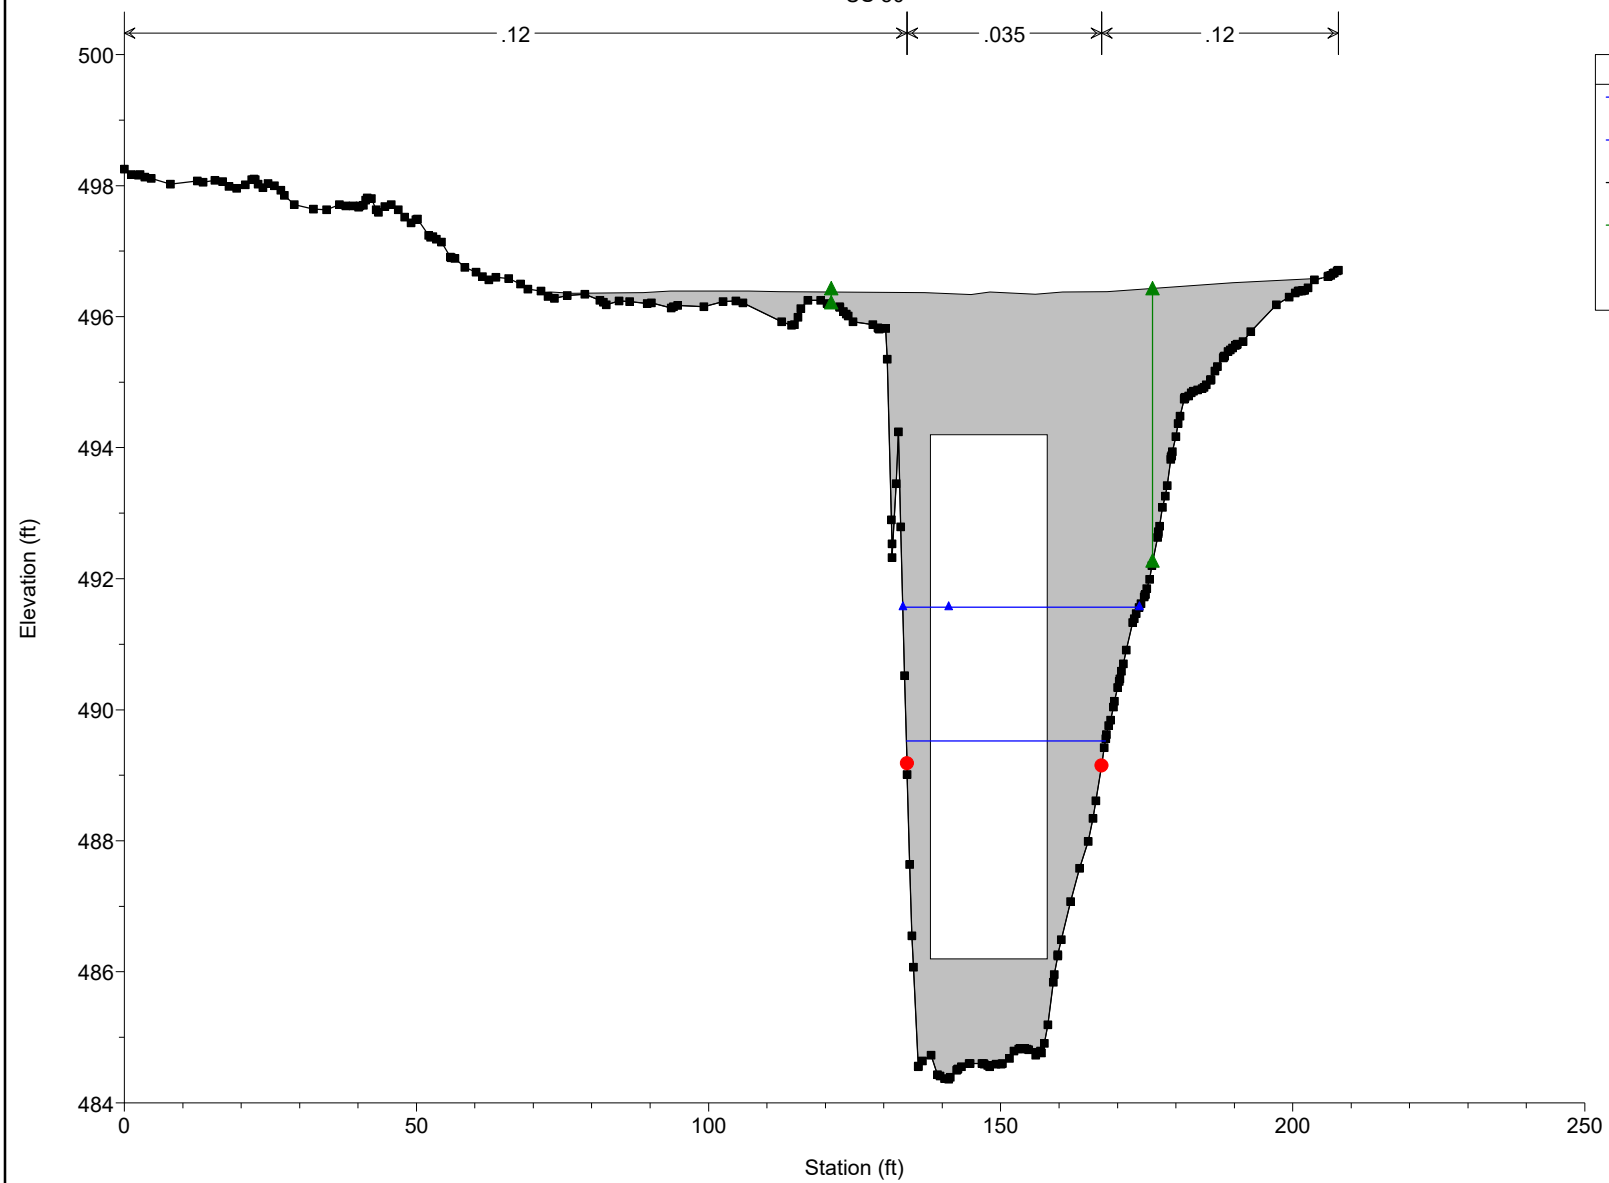

LMST_Spring_Hill_Extension

Plan: Proposed_Conditions 2/8/2023

RS 351

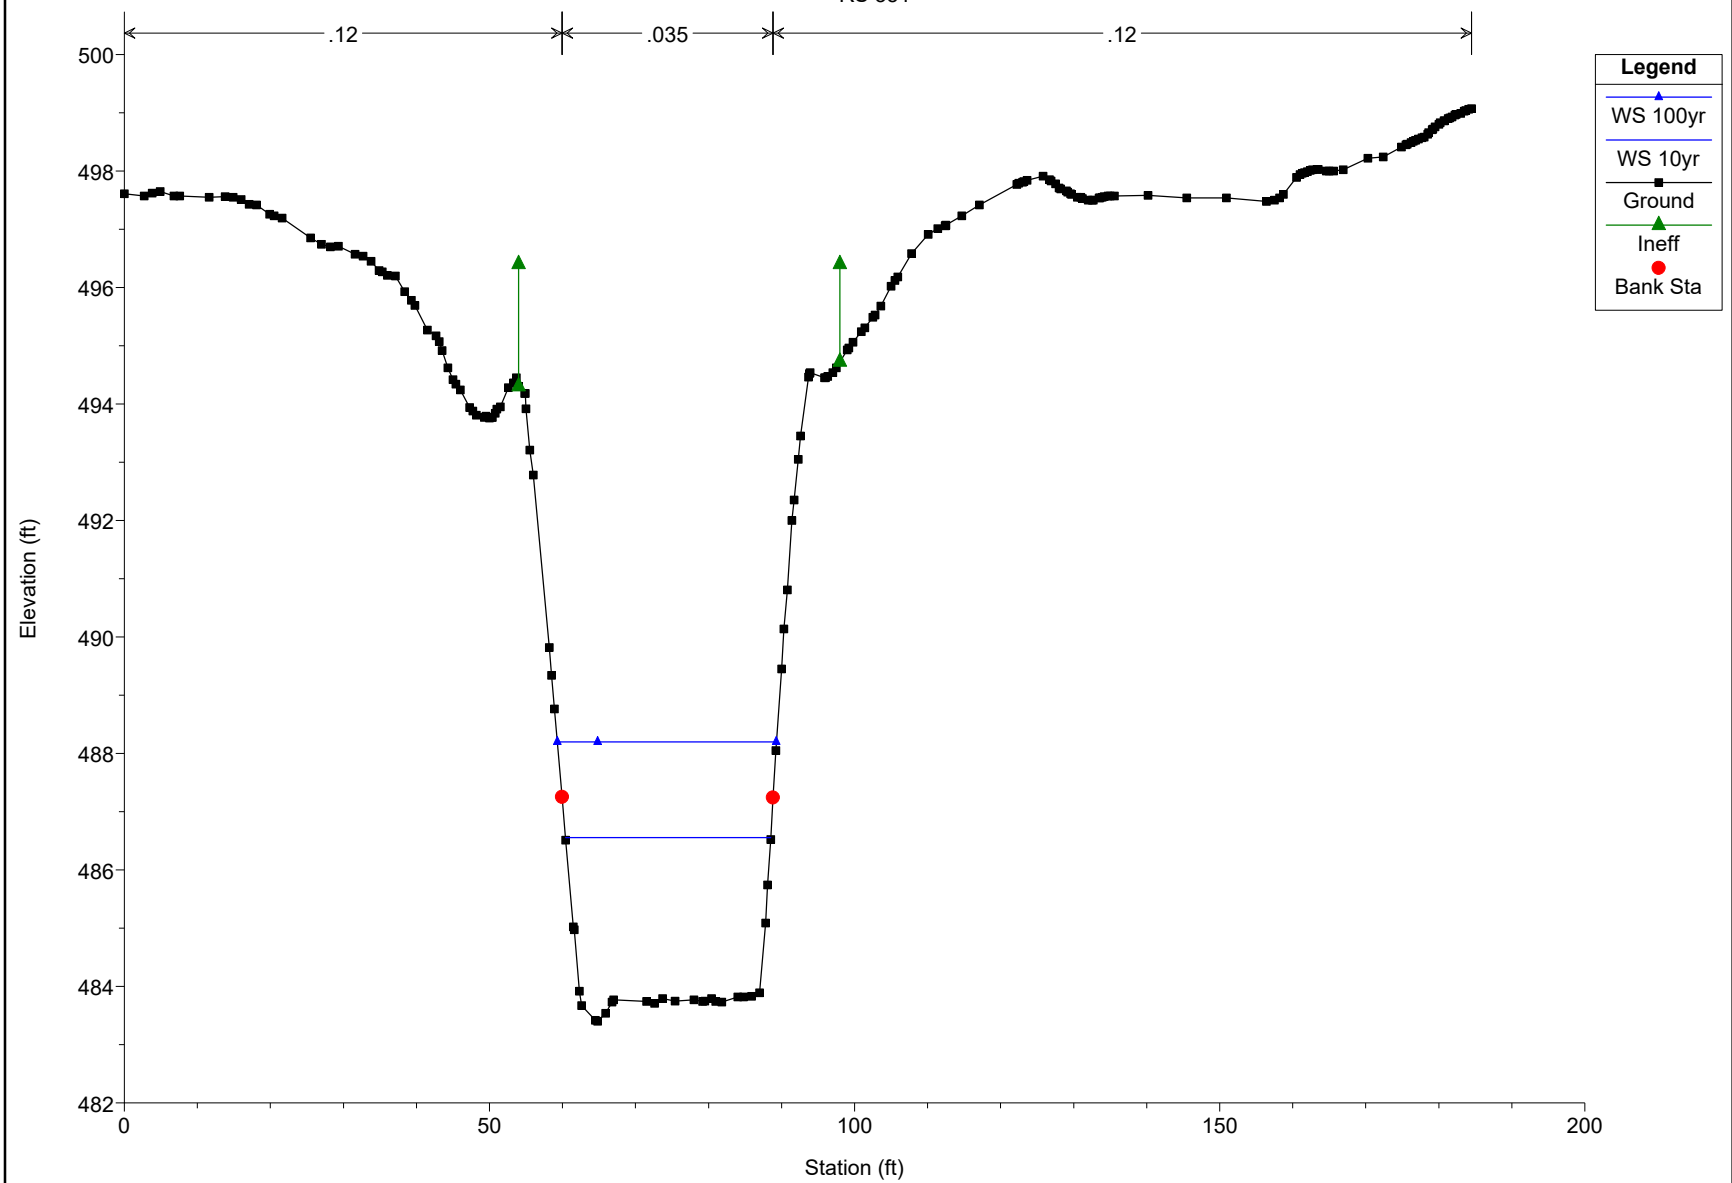

LMST_Spring_Hill_Extension

Plan: Proposed_Conditions 2/8/2023
RS 301


Legend

WS 100yr

WS 10yr

Ground


Bank Sta

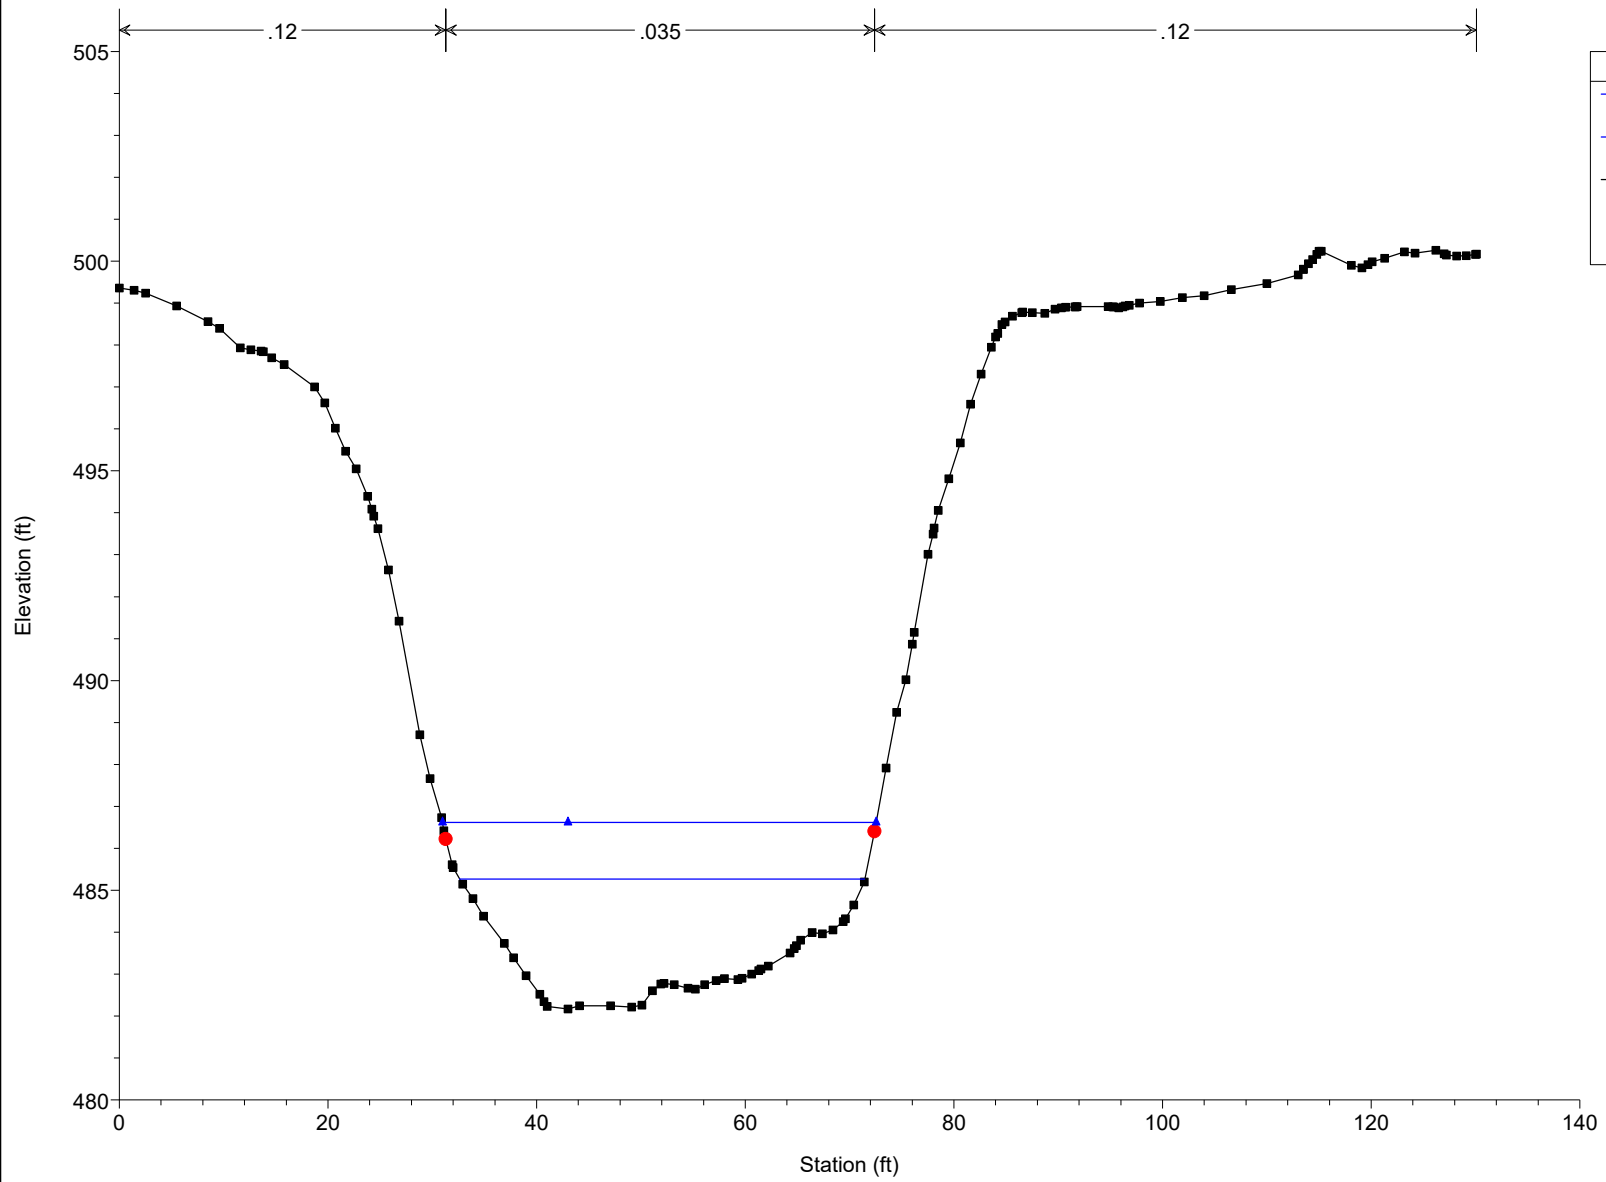

LMST_Spring_Hill_Extension

Plan: Proposed_Conditions 2/8/2023

RS 254

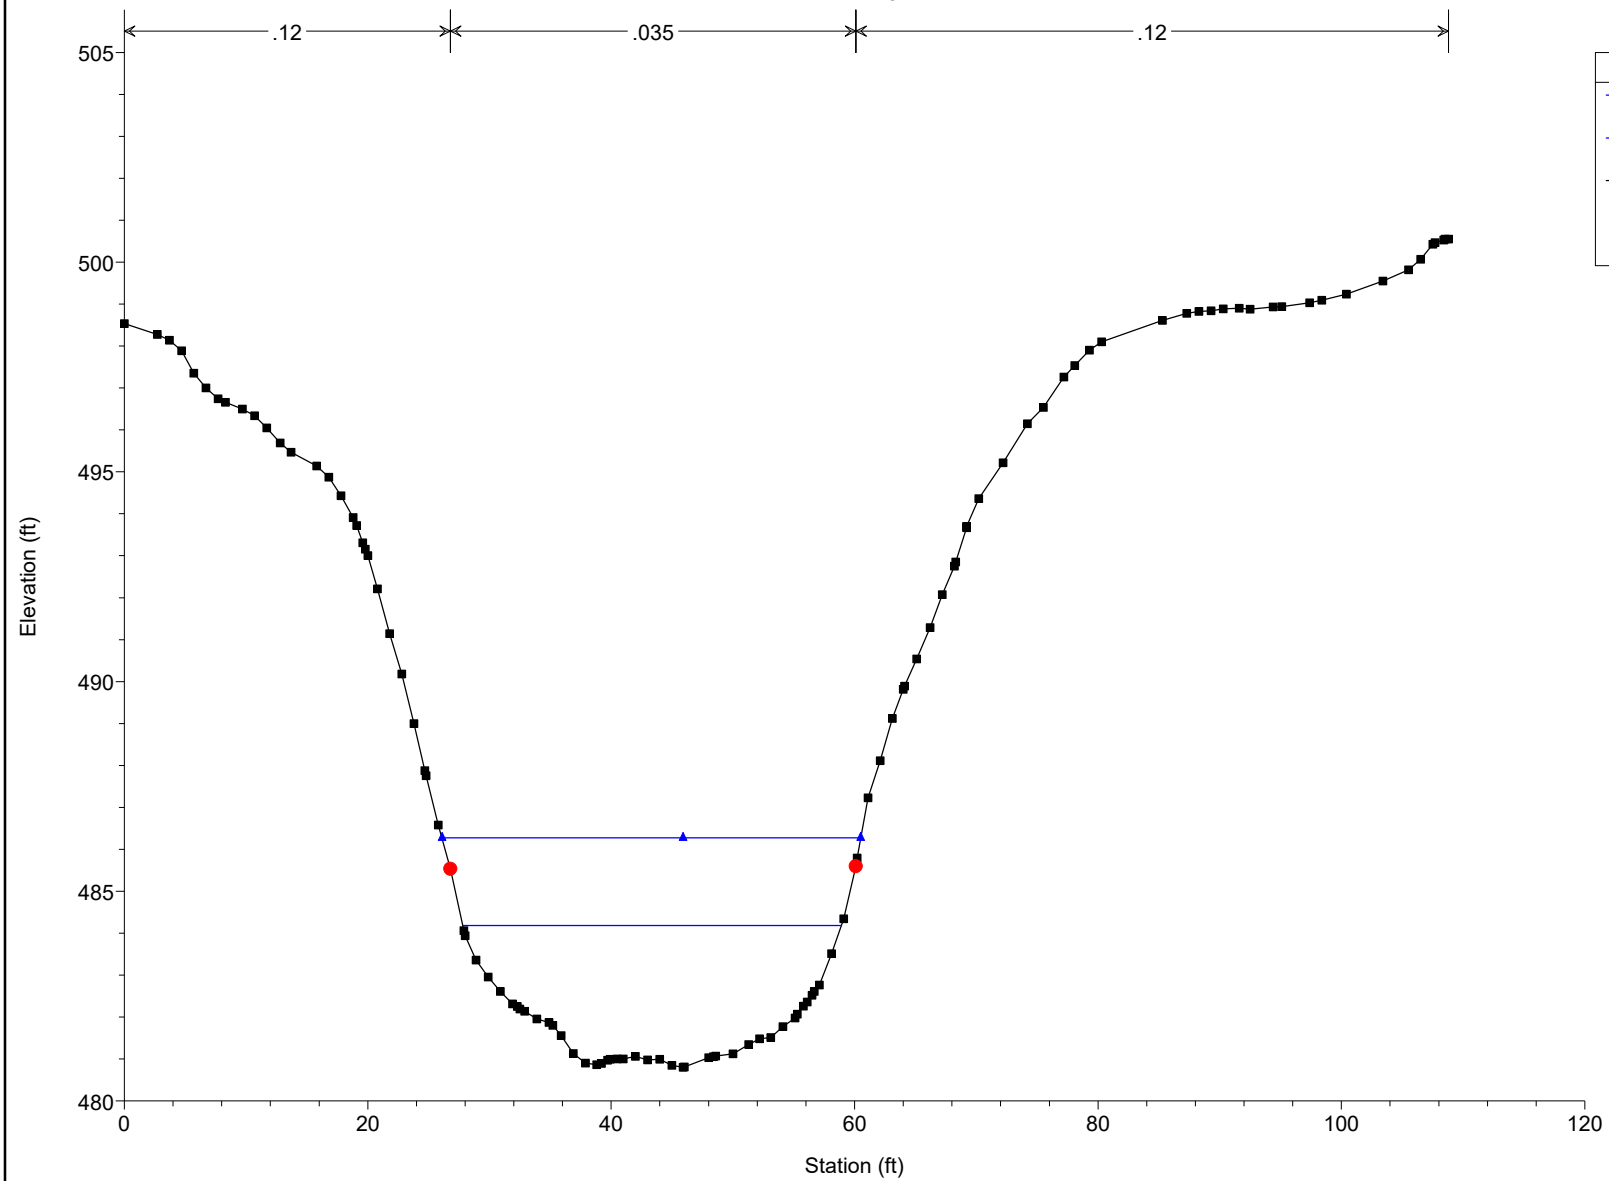


LMST_Spring_Hill_Extension

Plan: Proposed_Conditions

2/8/2023

RS 184

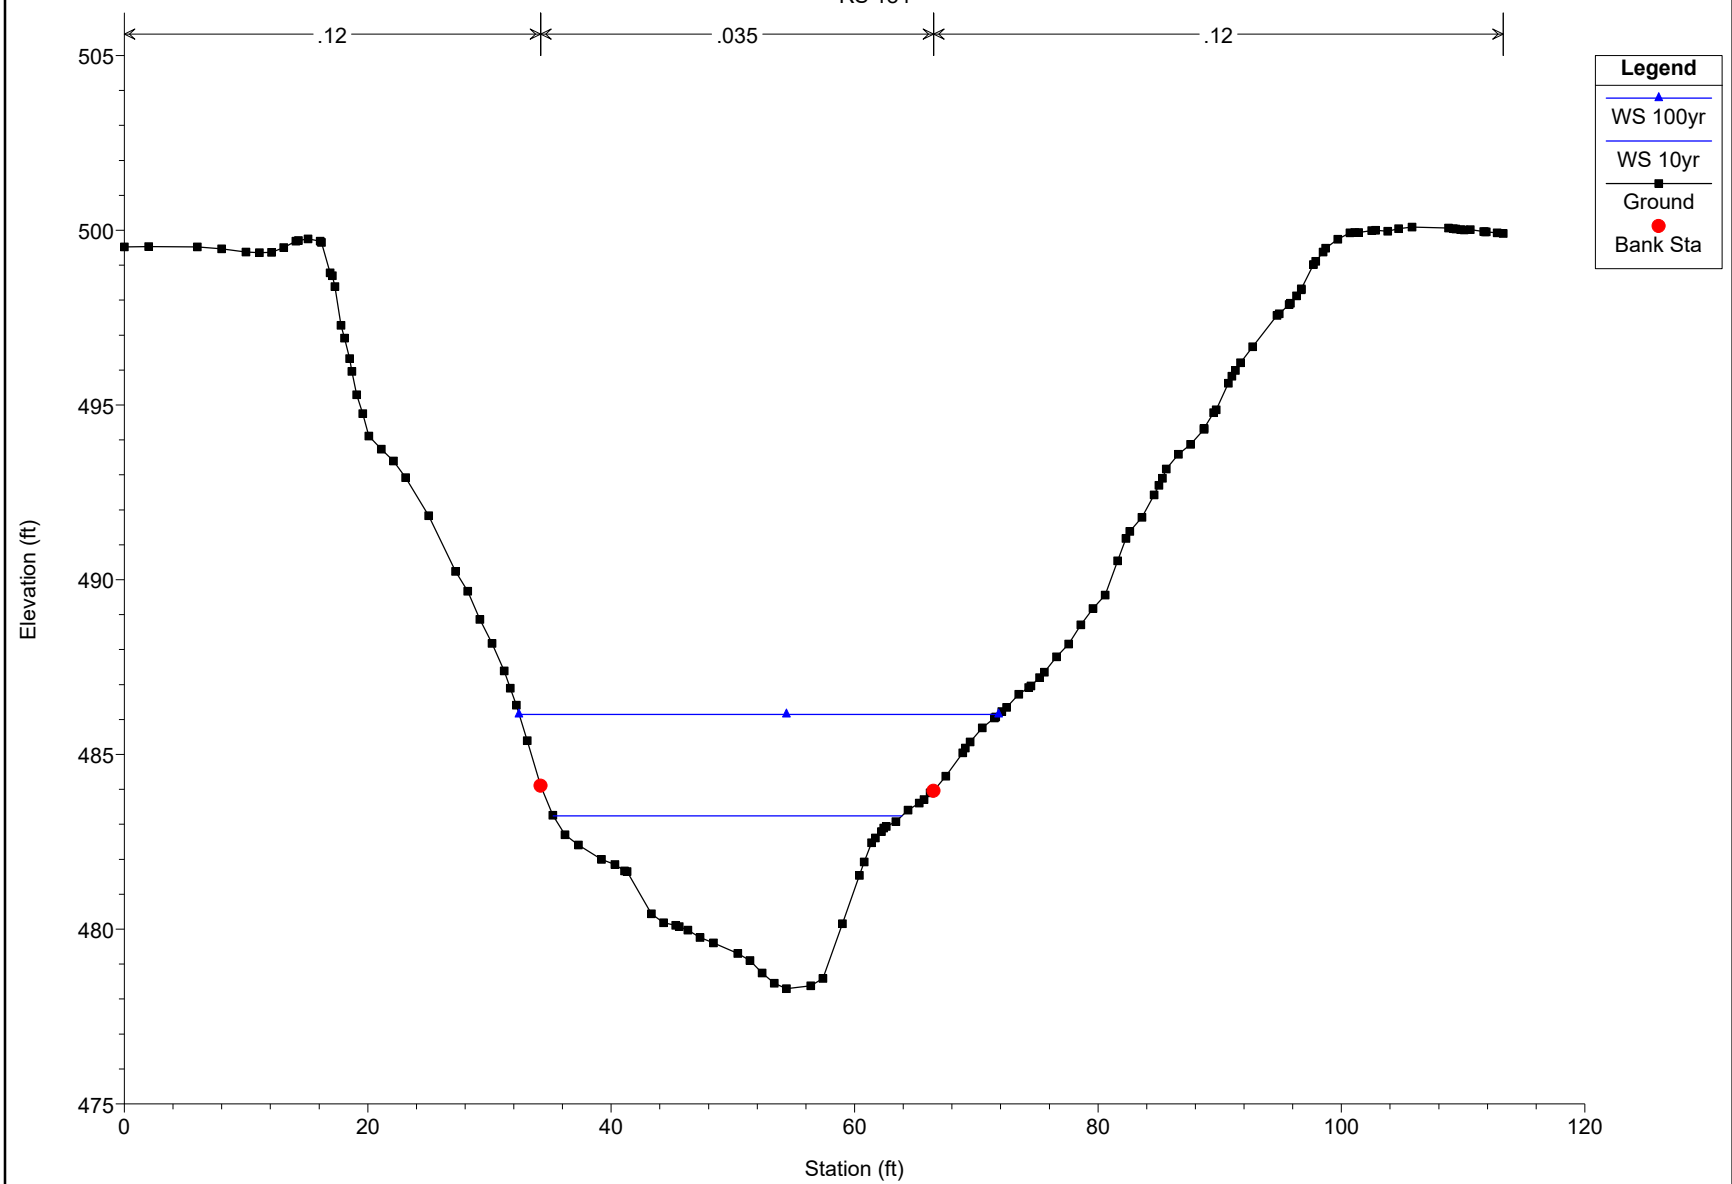


LMST_Spring_Hill_Extension

Plan: Proposed_Conditions 2/8/2023

RS 113

Legend


- WS 100yr
- WS 10yr
- Ground
- Ineff
- Bank Sta

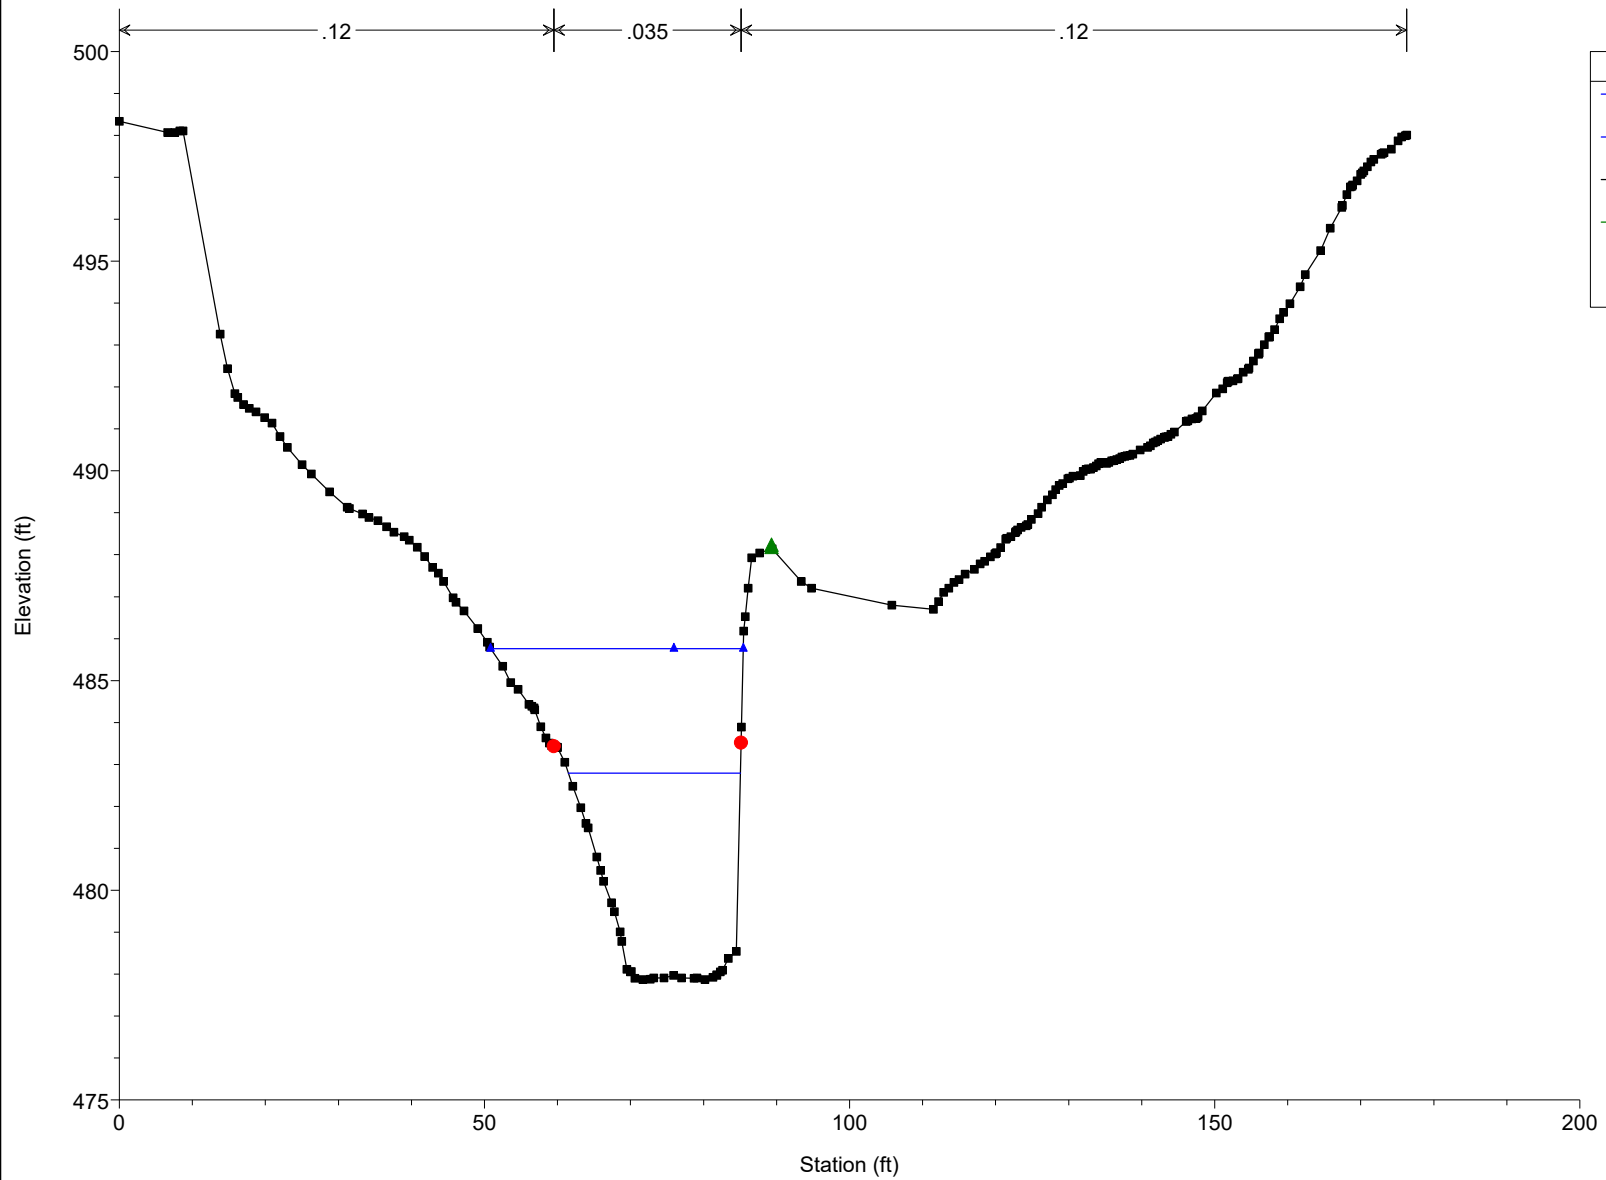

LMST_Spring_Hill_Extension

Plan: Proposed_Conditions 2/8/2023

RS 100

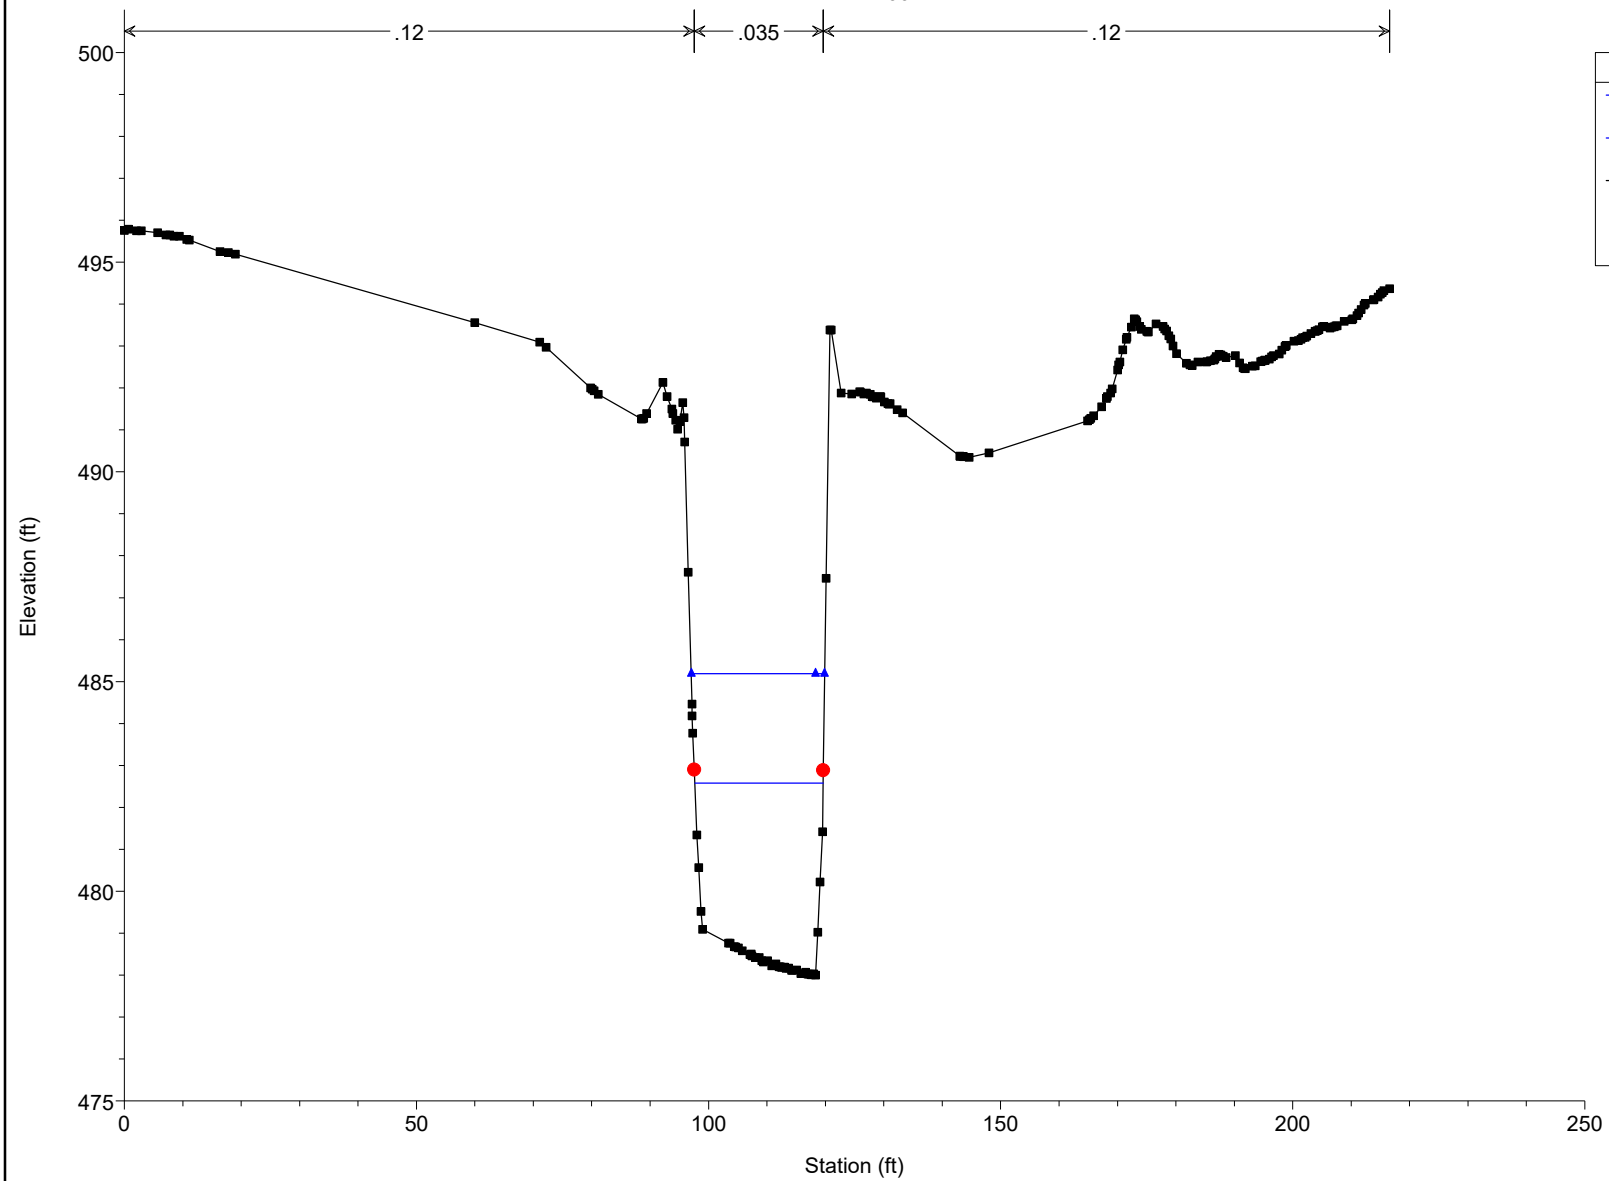


LMST_Spring_Hill_Extension Plan: Proposed_Conditions 2/8/2023

Proposed LMST Ext Bridge

Legend

- WS 100yr
- WS 10yr
- Ground
- Bank Sta

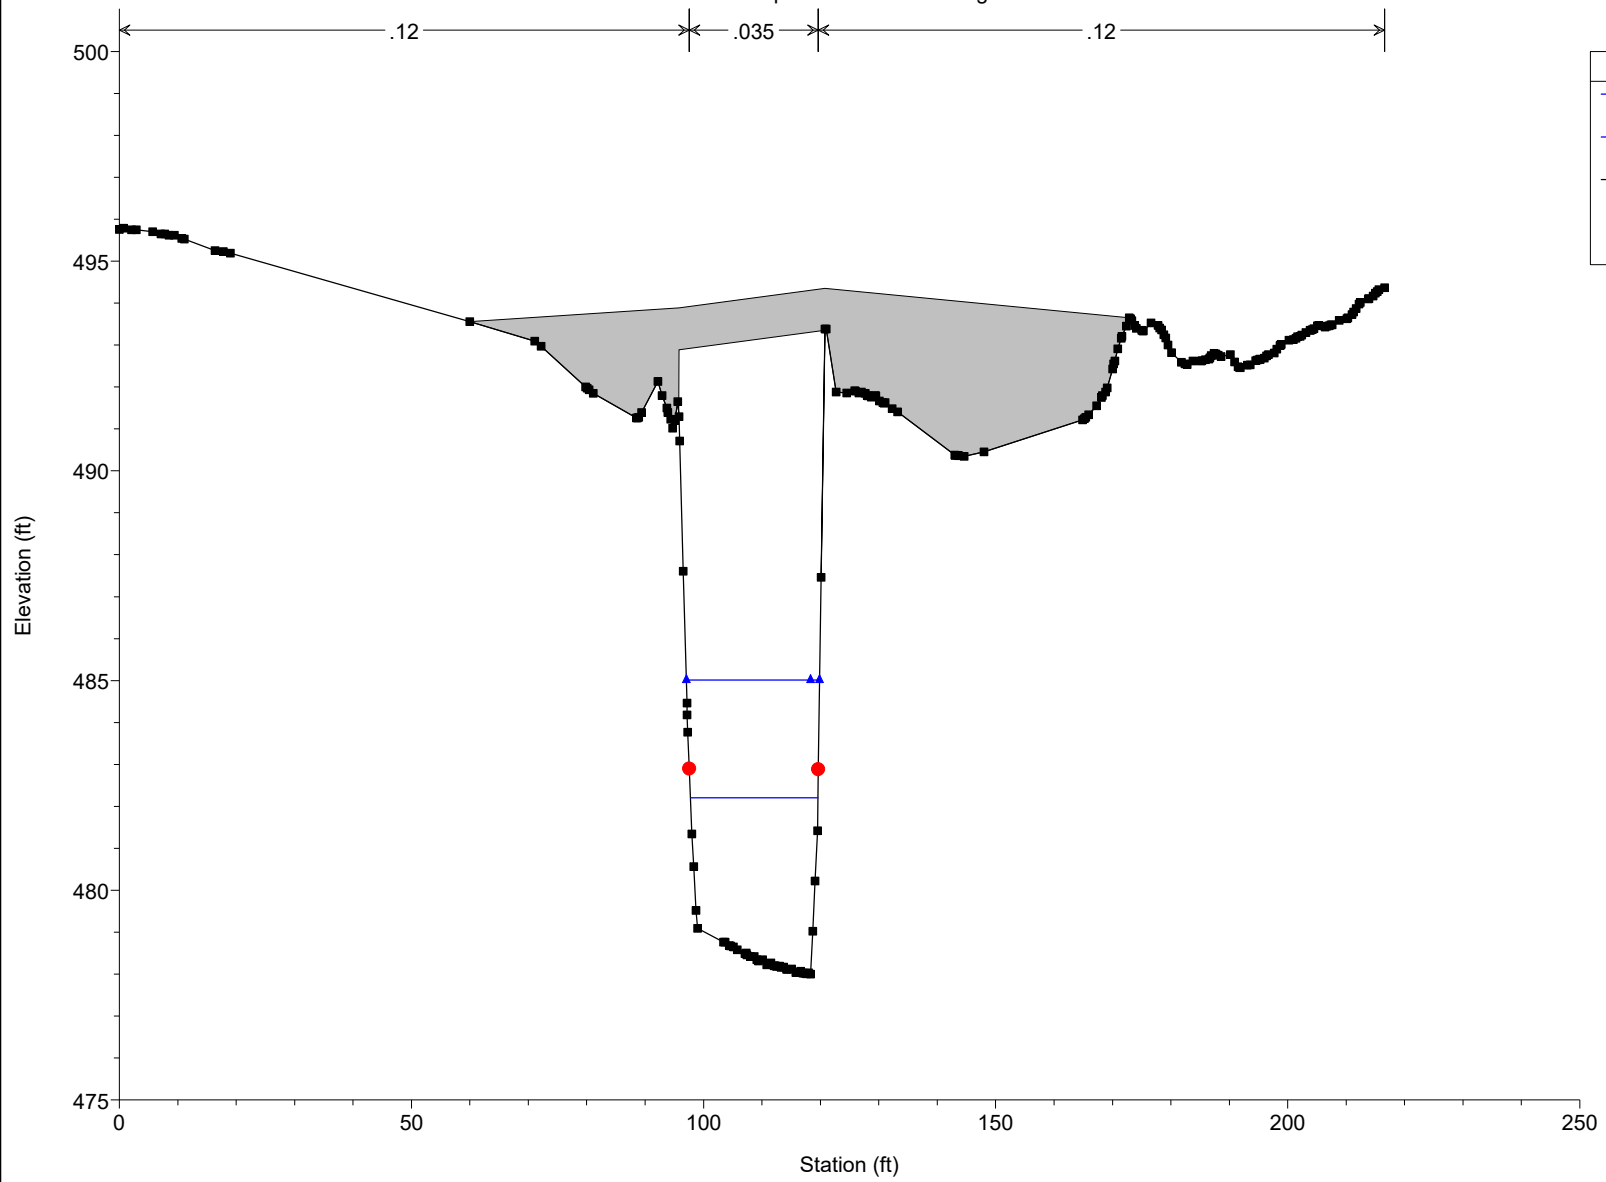


LMST_Spring_Hill_Extension

Plan: Proposed_Conditions 2/8/2023
RS 68

Legend

- WS 100yr
- WS 10yr
- Ground
- Bank Sta

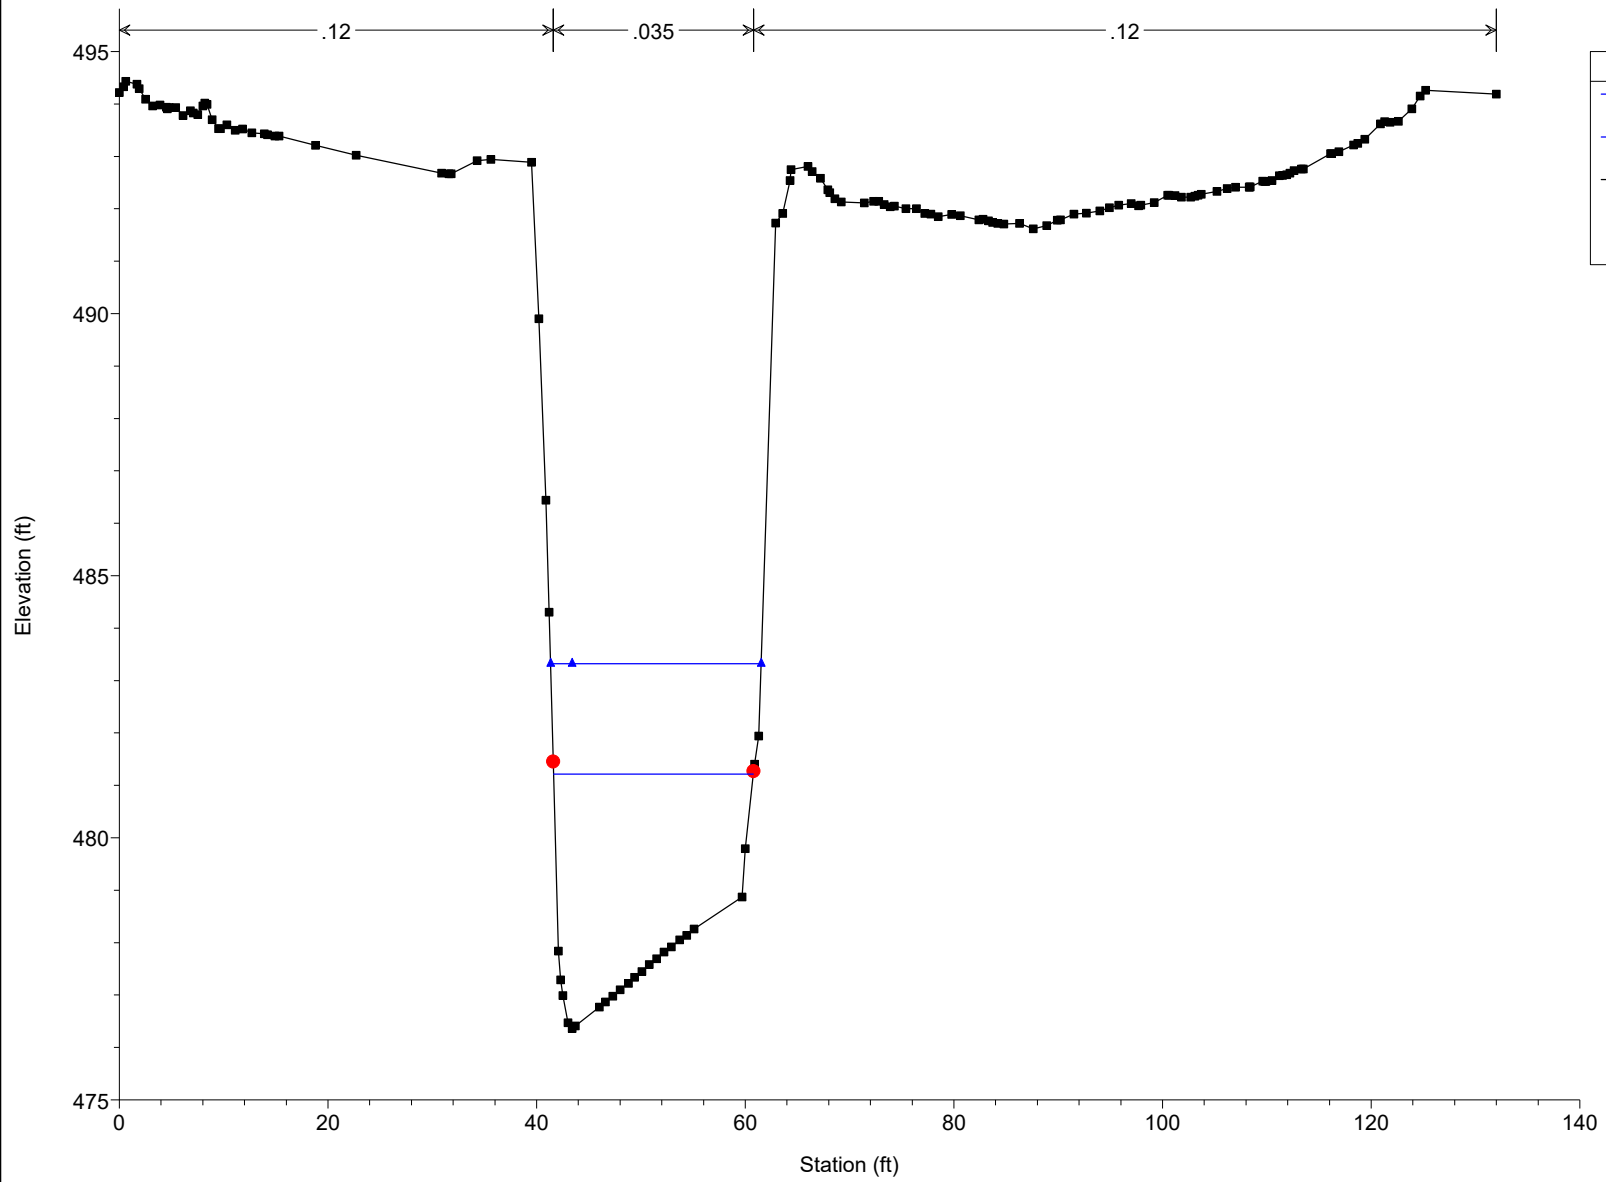


LMST_Spring_Hill_Extension

Plan: Proposed_Conditions 2/8/2023

RS 54

Legend


- WS 100yr
- WS 10yr
- Ground
- Bank Sta

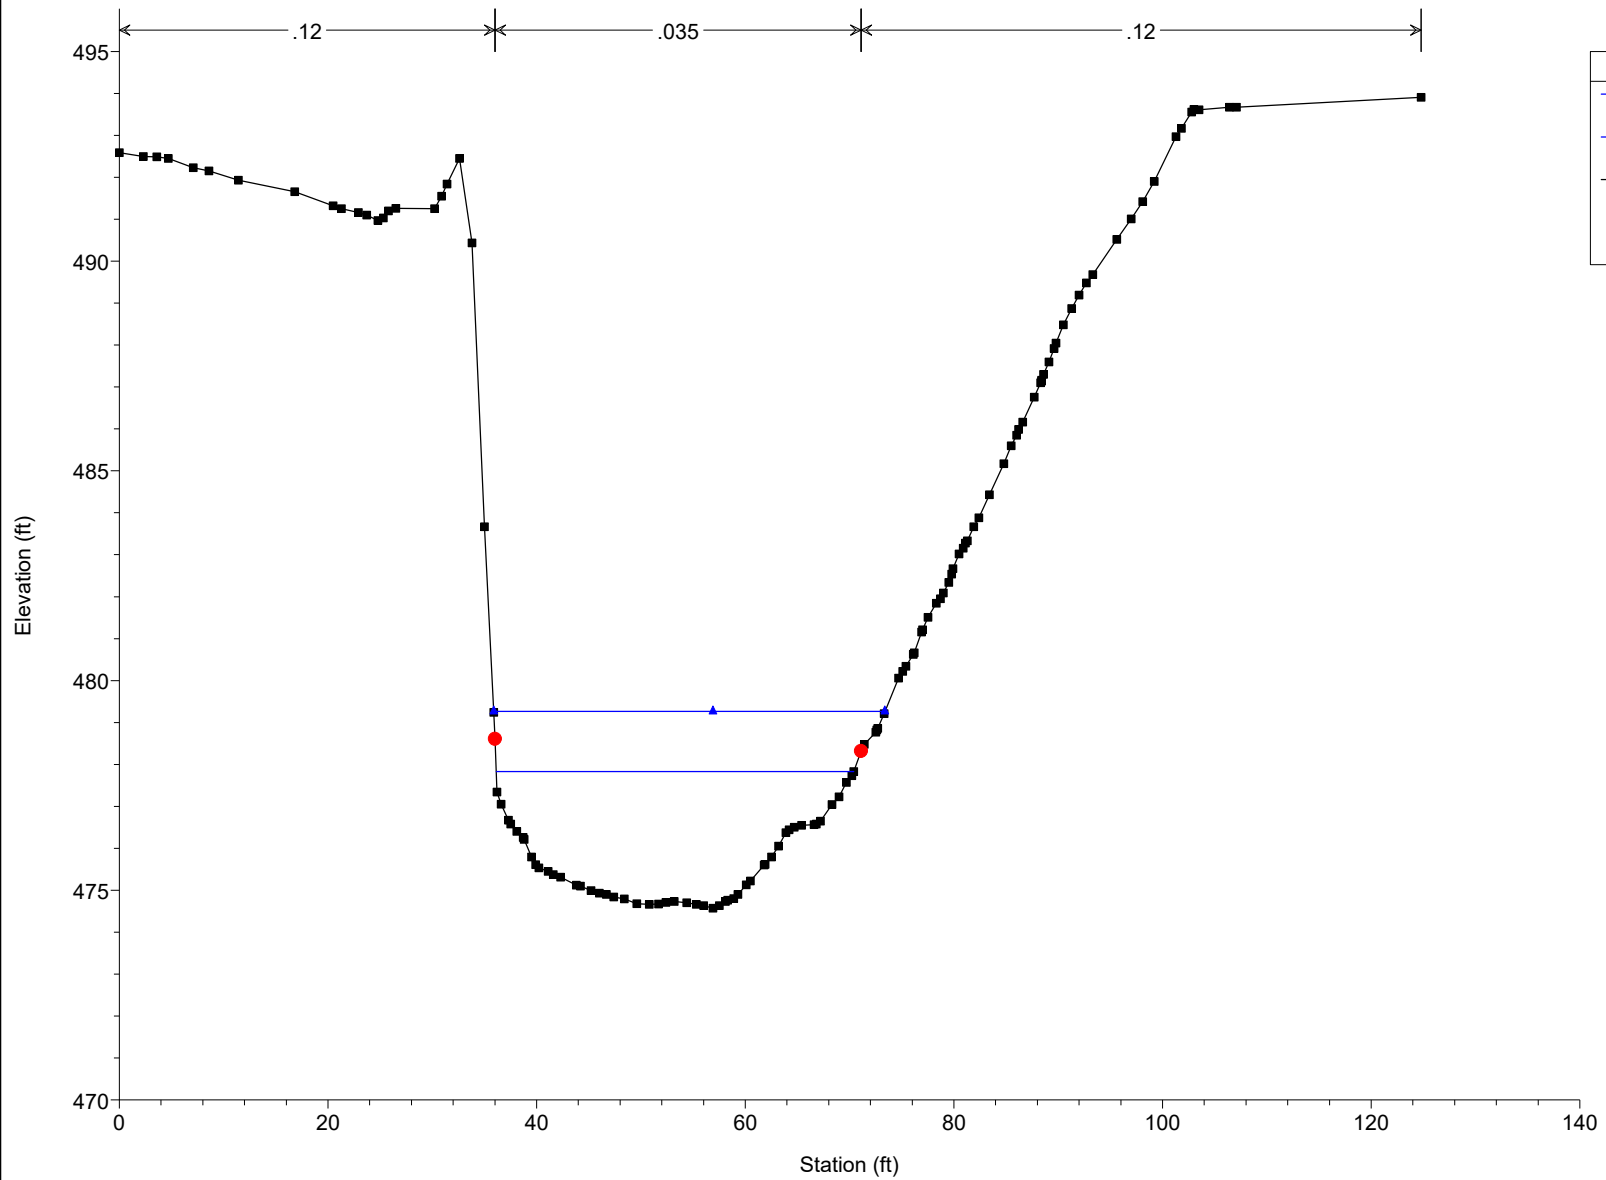

LMST_Spring_Hill_Extension

Plan: Proposed_Conditions 2/8/2023

RS 33

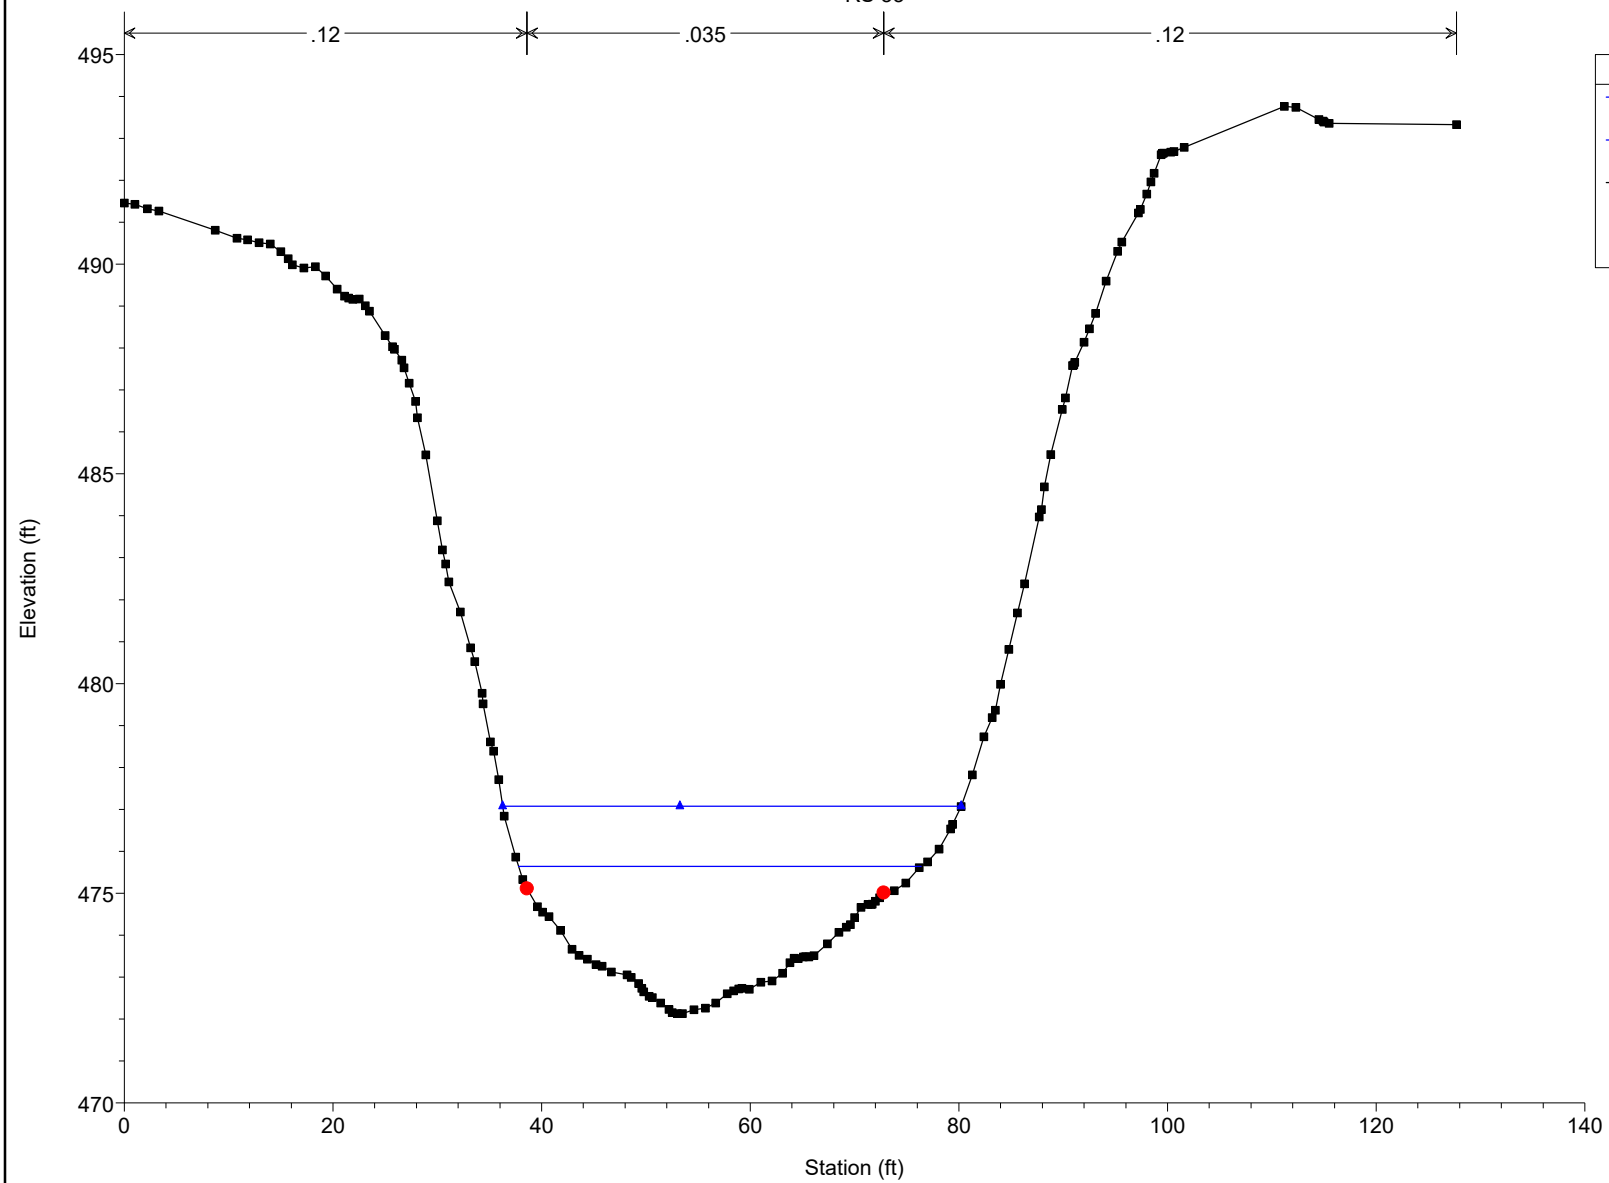

LMST_Spring_Hill_Extension

Plan: Proposed_Conditions

2/8/2023

RS 8

