

Request: A211201438

Electric Map

Electric Distribution


- Pole
- Decorative Pole
- Pad
- Vault
- Switchgear
- Cabinet
- Manhole
- Overhead Primary
- Underground Primary
- Substation Extent

Electric Transmission

- Transmission Pole
- Transmission Tower
- Transmission Structure
- Overhead Transmission Conductor
- Underground Transmission Conductor
- Transmission Manhole

Current Request

- Input Geometry

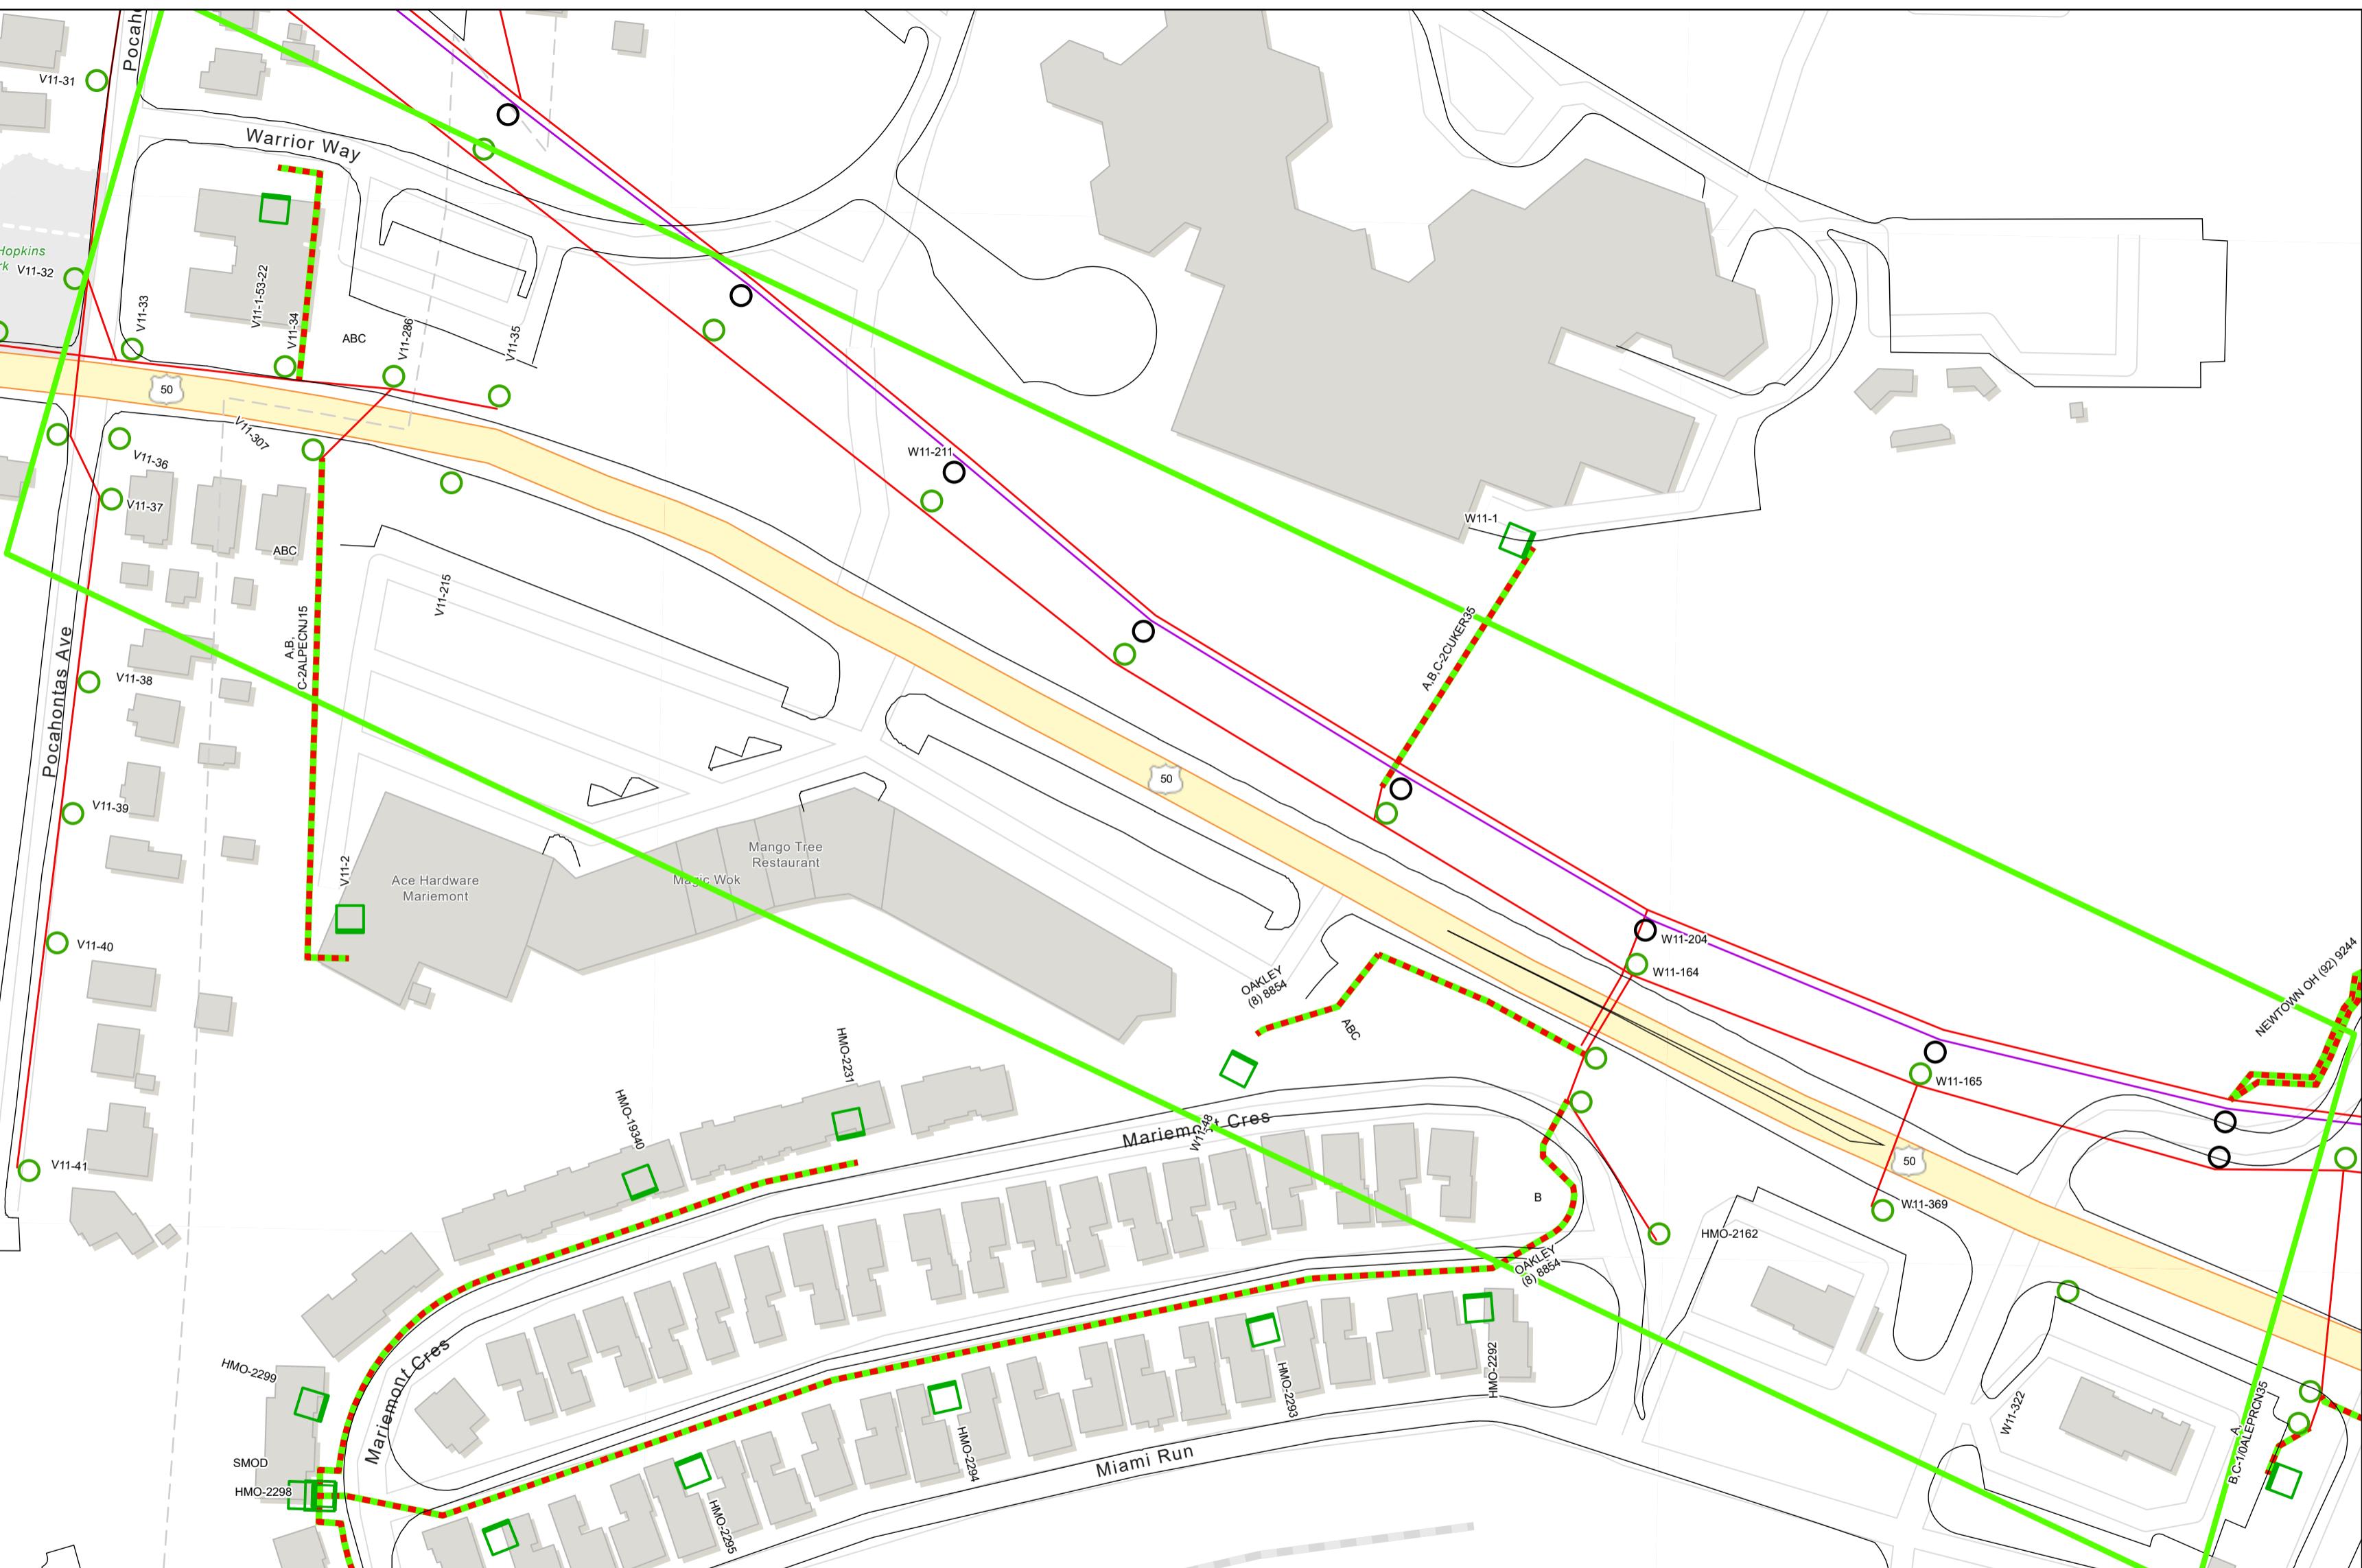

DISCLAIMER - This document was prepared for internal Duke Energy purposes only and was not prepared by a land surveyor. All facility, cable, and equipment locations are approximate; and this information may not be accurate or complete. It should not be used for any survey, engineering, or legal purposes.