



HAM-COLUMBIA CONNECTOR

MODEL: CLP\_3 - Profile 3 [Sheet] PAPER:SIZE: 17x11 (in.) DATE: 1/12/2024 TIME: 2:39:46 PM USER: qjachen  
V:\1736\active\173620147\engineering\114496\400-Engineering\Roadway\Sheets\114496\_GPO01.dgn

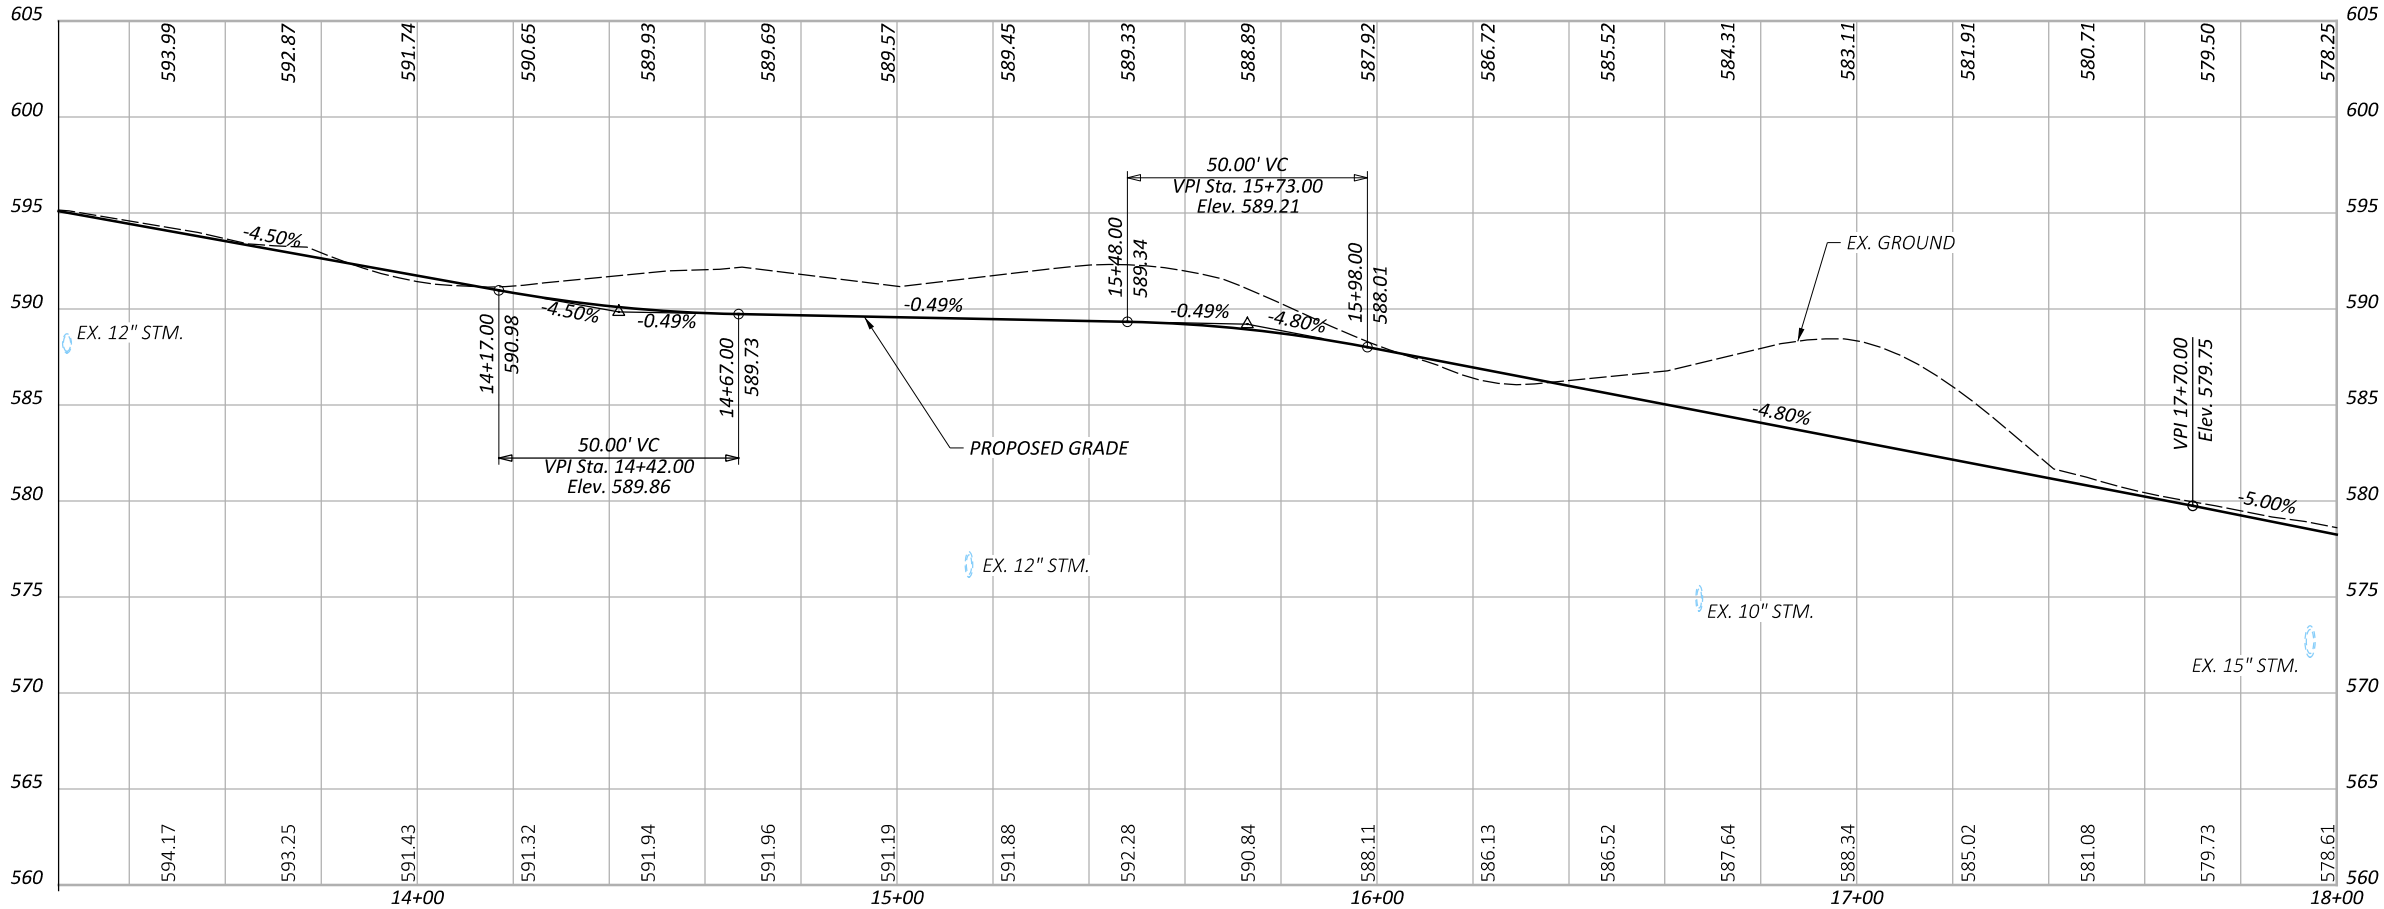

FOR LEGEND, SEE SHEET 0gp1\$  
FOR PLAN, SEE SHEET 0gp13\$

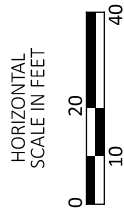

PROFILE  
STA. 13+00.00 TO STA. 18+00.00

DESIGN AGENCY



DESIGNER

ZTM

REVIEWER

PJD Sdate\$

PROJECT ID

114996

SHEET

0gp3\$

TOTAL

0total\$