

STATE OF OHIO
DEPARTMENT OF TRANSPORTATION
HAM 126-19.68
CITY OF MONTGOMERY
HAMILTON COUNTY
RIGHT OF WAY

HAM 126-19.68	OHIO FHWA REGION 5
M-IF70()	FEDERAL PROJECT

R/W ONLY

SJN # 08575(0)
P.I.D. 4898

ACQUIRING AGENCY: THE STATE OF OHIO

1995 SPECIFICATIONS

THE STANDARD SPECIFICATIONS OF THE STATE OF OHIO, DEPARTMENT OF TRANSPORTATION, INCLUDING CHANGES AND SUPPLEMENTAL SPECIFICATIONS LISTED IN THE PROPOSAL SHALL GOVERN THIS IMPROVEMENT.

I HEREBY APPROVE THESE PLANS AND DECLARE THAT THE MAKING OF THIS IMPROVEMENT WILL NOT REQUIRE THE CLOSING TO TRAFFIC OF THE HIGHWAY, EXCEPT AS NOTED IN THE GENERAL NOTES ON SHEET 4 OF THE CONSTRUCTION PLANS, AND THAT PROVISIONS FOR THE MAINTENANCE AND SAFETY OF TRAFFIC WILL BE AS SET FORTH ON THE PLANS AND ESTIMATES.

UNDERGROUND UTILITIES

2 WORKING DAYS
BEFORE YOU DIG
CALL 1-800-362-2764 (TOLL FREE)
OHIO UTILITIES PROTECTION SERVICE
NON-MEMBERS MUST BE CALLED DIRECTLY

APPROVED _____

DATE _____ CITY OF MONTGOMERY MAYOR

APPROVED _____

DATE _____ ASSISTANT DEPUTY DIRECTOR, REAL ESTATE
ADMINISTRATION

APPROVED _____

DATE _____ DIRECTOR, DEPARTMENT OF TRANSPORTATION

DEPARTMENT OF TRANSPORTATION
FEDERAL HIGHWAY ADMINISTRATION

APPROVED:

DIVISION ADMINISTRATOR


DATE

CONVENTIONAL SIGNS

COUNTY LINE	-----	UNDERGROUND ELECTRIC	-----E
TOWNSHIP LINE	-----	LIMITED ACCESS (ONLY)	LA
SECTION LINE	-----	RIGHT OF WAY (ONLY)	RW
CORPORATION LINE	-----OR-----	LIMITED ACCESS & RIGHT OF WAY	LA & RW
FENCE LINE (EXIST)	X---(PROP)---	EXIST RIGHT OF WAY	-----
CENTER LINE	352---353	PROPERTY LINE	P---(IN EXIST FENCE)---X
TREES & STUMPS (TO BE REMOVED)	X X	RAILROAD	-----OR-----
UTILITY POLES: TELEPHONE POWER LIGHT	o o o	GUARDRAIL (EXIST)	o o o (PROP)
GAS LINE (EXIST)	G---G---G	POLES WITH GUYS	o o o
WATER MAIN	W---W---W	STORM SEWER	=====
UNDERGROUND TELEPHONE	T---T---T	SANITARY SEWER	=====SAN.

INDEX OF SHEETS

TITLE SHEET	1
PROPERTY MAP	1
SUMMARY AND DETAIL SHEET	2

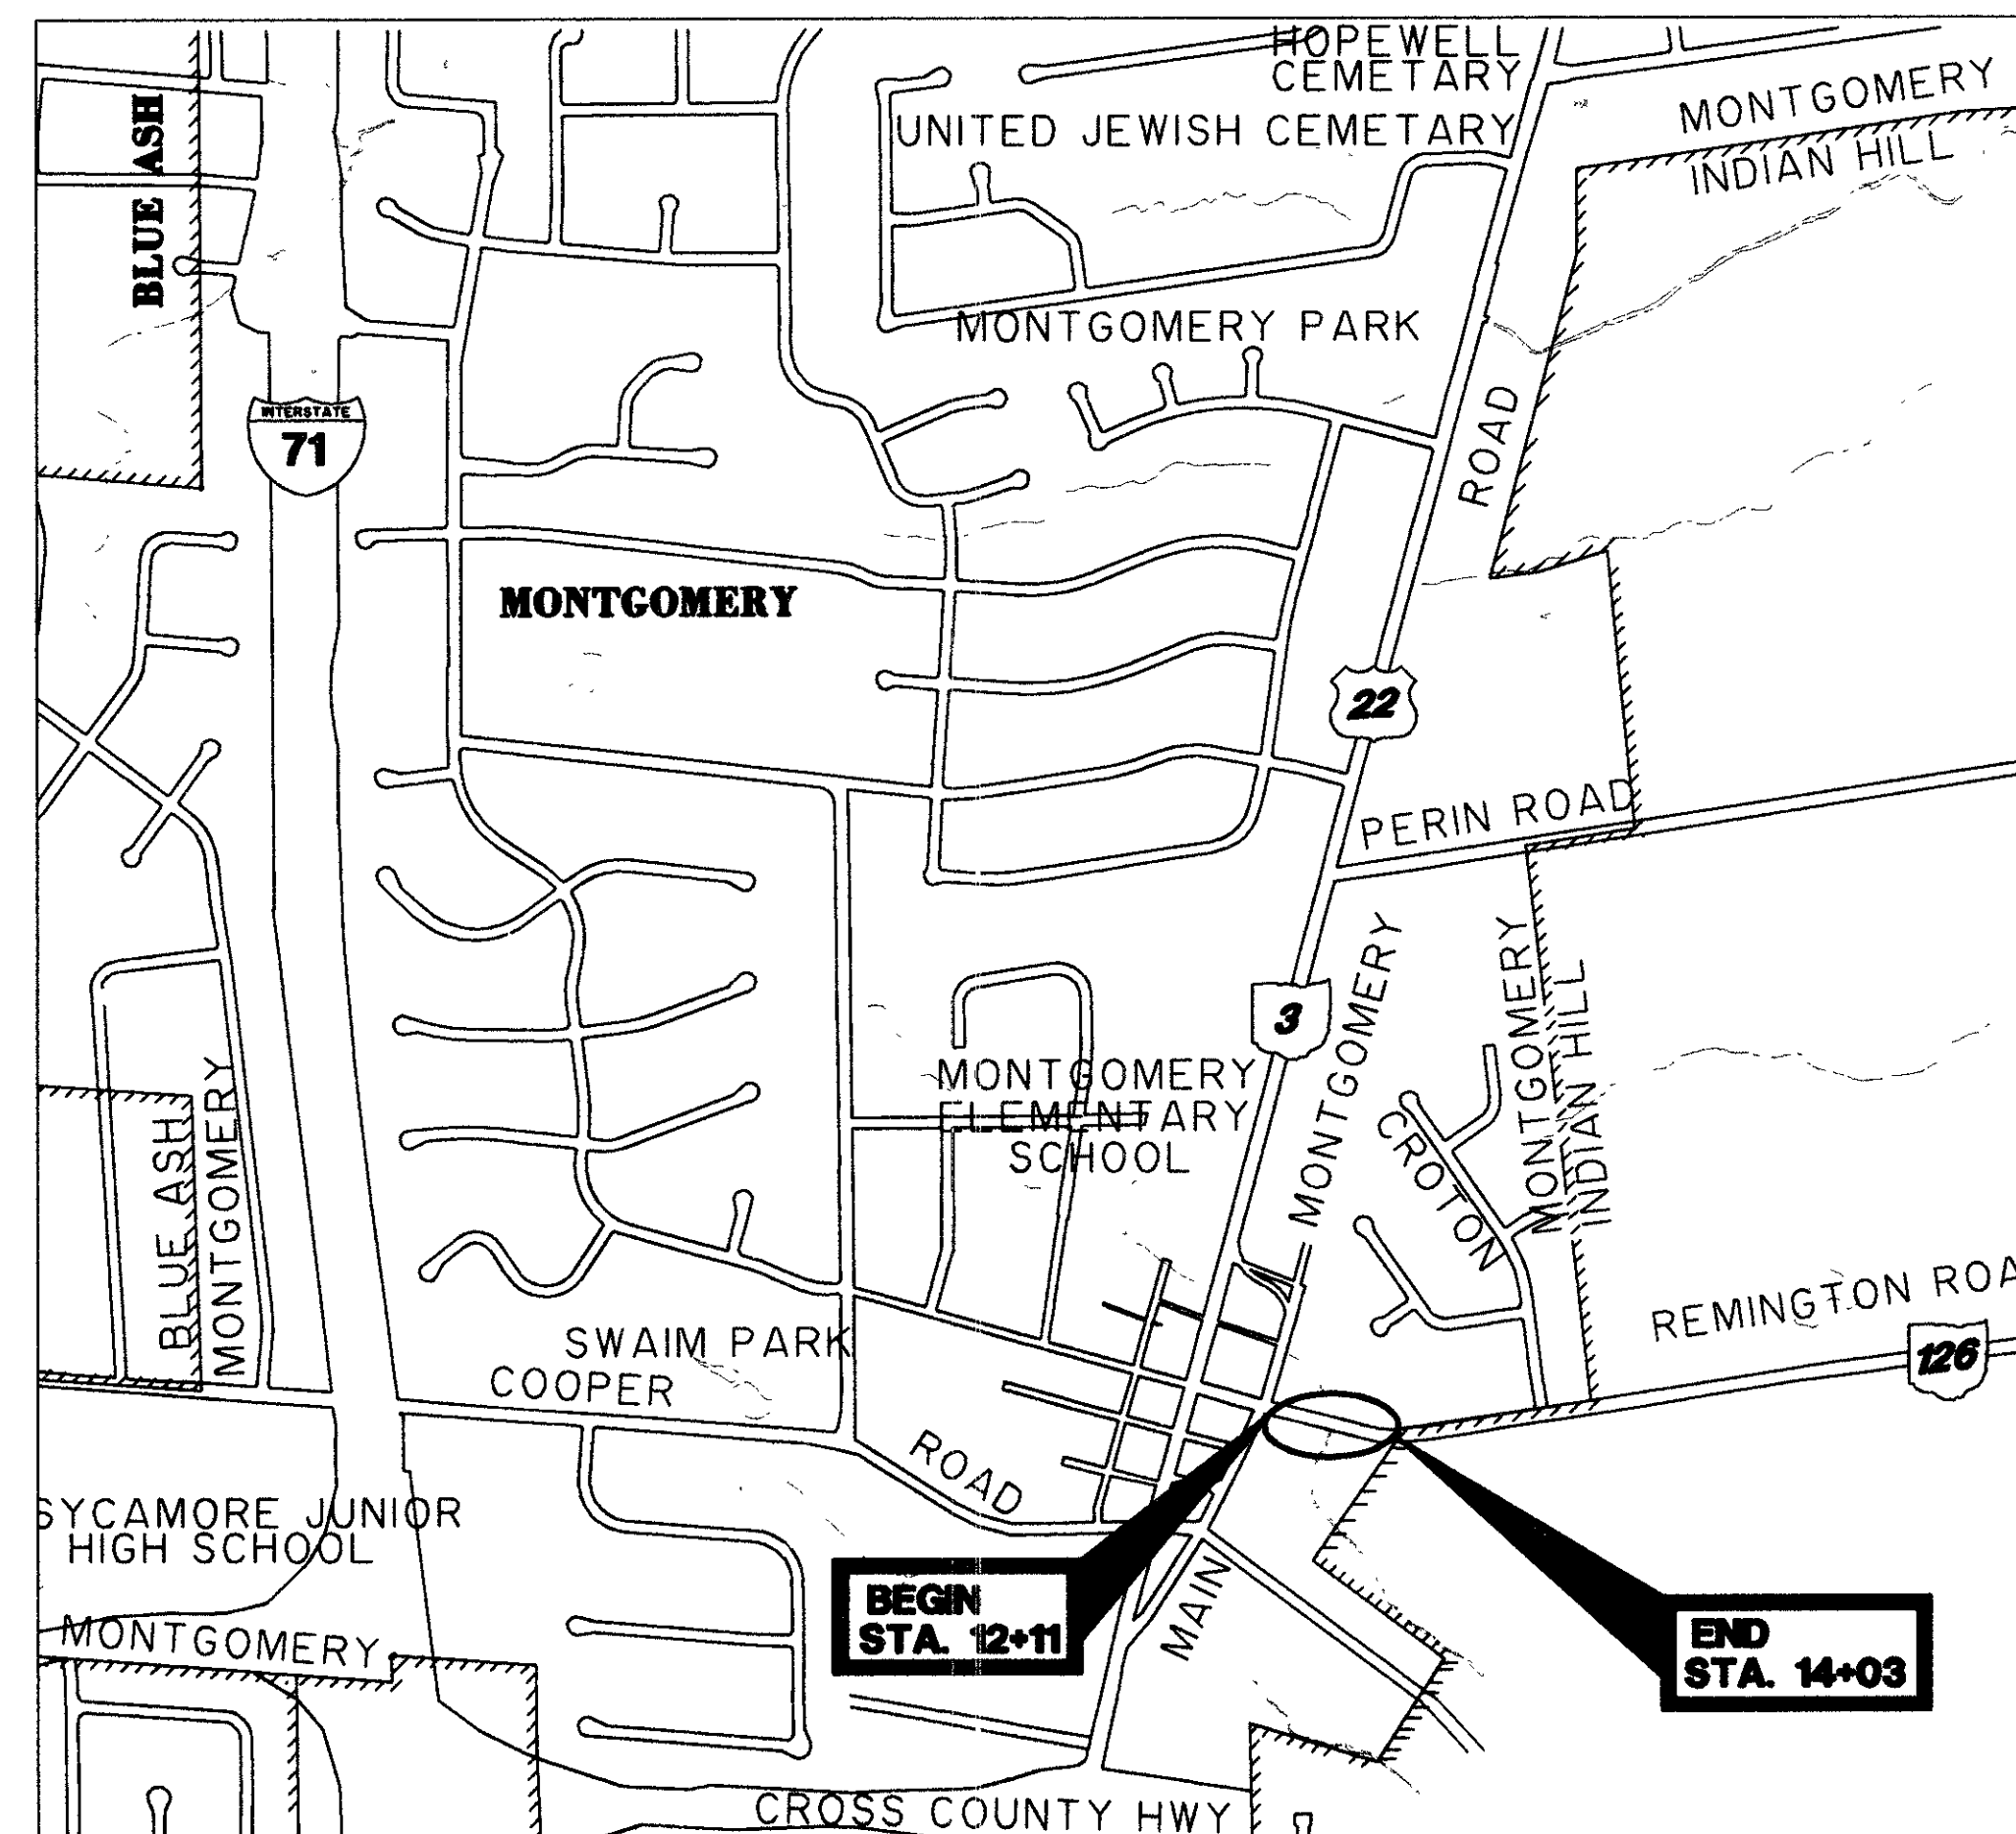


LOCATION MAP

SCALES

PLAN

LOCATION MAP

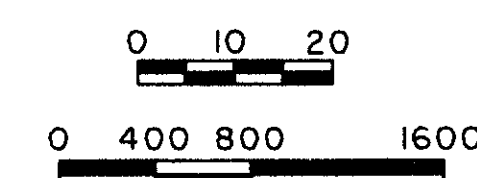

Plan Prepared By:

CDS ASSOCIATES, INC.

ENGINEERS ARCHITECTS PLANNERS

11120 KENWOOD ROAD
CINCINNATI, OHIO 45242 513-791-1700


© 1995 CDS ASSOCIATES, INC.

Project: HAM 126-19.68

Date of Letting _____ 199__ Contract No. _____

UTILITY OWNERS	
TYPE	NAME AND ADDRESS
GAS	CINCINNATI GAS & ELECTRIC COMPANY 139 E. FOURTH STREET CINCINNATI, OHIO 45202 (513) 632-2733
WATER	VILLAGE OF INDIAN HILL 6525 DRAKE ROAD CINCINNATI, OHIO 45243 (513) 352-4653
TELEPHONE	CINCINNATI BELL 201 E. FOURTH STREET CINCINNATI, OHIO 45202 (513) 397-5656
SANITARY SEWER	METROPOLITAN SEWER DISTRICT OF GREATER CINCINNATI 1600 GIST STREET CINCINNATI, OHIO 45204 (513) 352-4851
CABLE TV	WARNER AMEX CABLE COMMUNICATIONS, INC. 11252 CORNELL PARK DRIVE CINCINNATI, OHIO 45242 (513) 489-5018
ELECTRIC	CINCINNATI GAS & ELECTRIC COMPANY 139 E. FOURTH STREET CINCINNATI, OHIO 45202 (513) 632-3793
STORM SEWER	CITY OF MONTGOMERY 10101 MONTGOMERY ROAD MONTGOMERY, OHIO 45242 (513) 891-2424


THE LOCATIONS OF THE UNDERGROUND UTILITIES SHOWN ON THE PLANS ARE AS OBTAINED FROM THE OWNERS OF THE UTILITY AS REQUIRED BY SEC. 153.64 O.R.C.

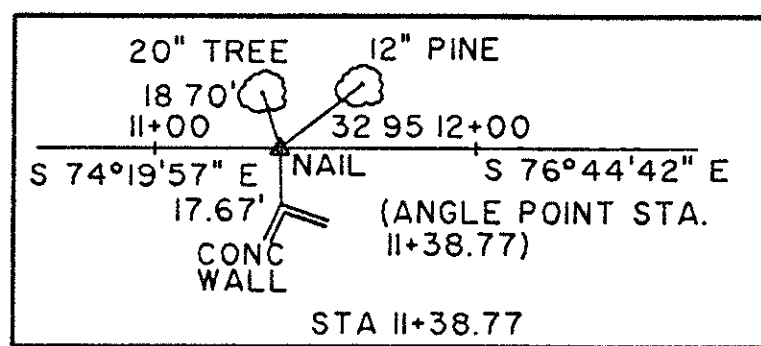

- 1 RAYMOND DITTELBERGER & WILMA DITTELBERGER
- 2 STIEGLER ENTERPRISE
- 3 ROBERT D. CRIBBIN
- 4 DOROTHY M. MAYERSKY

- 0 PROJECT PARCEL NUMBER
- 0 STANDARD HIGHWAY EASEMENT
- 0 TEMPORARY RIGHT-OF-WAY AGREEMENT

- RESIDENTIAL BUILDING
- OUT-BUILDING


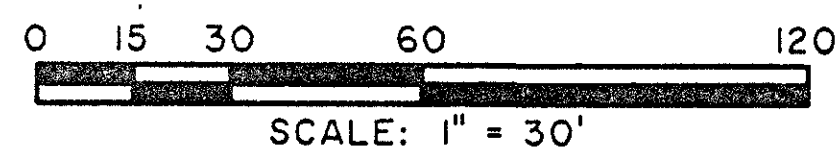


PROPERTY MAP HAM-126-19.68 CITY OF MONTGOMERY SECTION 3, TOWN 4, ENTIRE RANGE 1 SYCAMORE TOWNSHIP HAMILTON COUNTY, OHIO


CALC BY: _____	HAM. 126-19.68	OHIO
DATE: _____		FHWA REGION 5
CHKD. BY: _____	M - IF70 ()	FEDERAL PROJECT
DATE: _____		

HAMILTON COUNTY
R/W PLANS
P.I.D. 4898

13
14
1
2

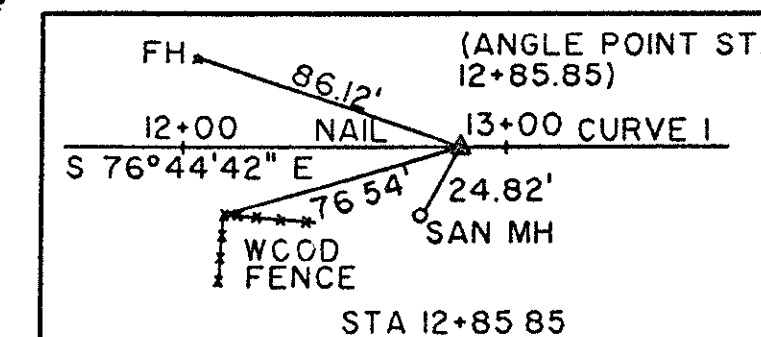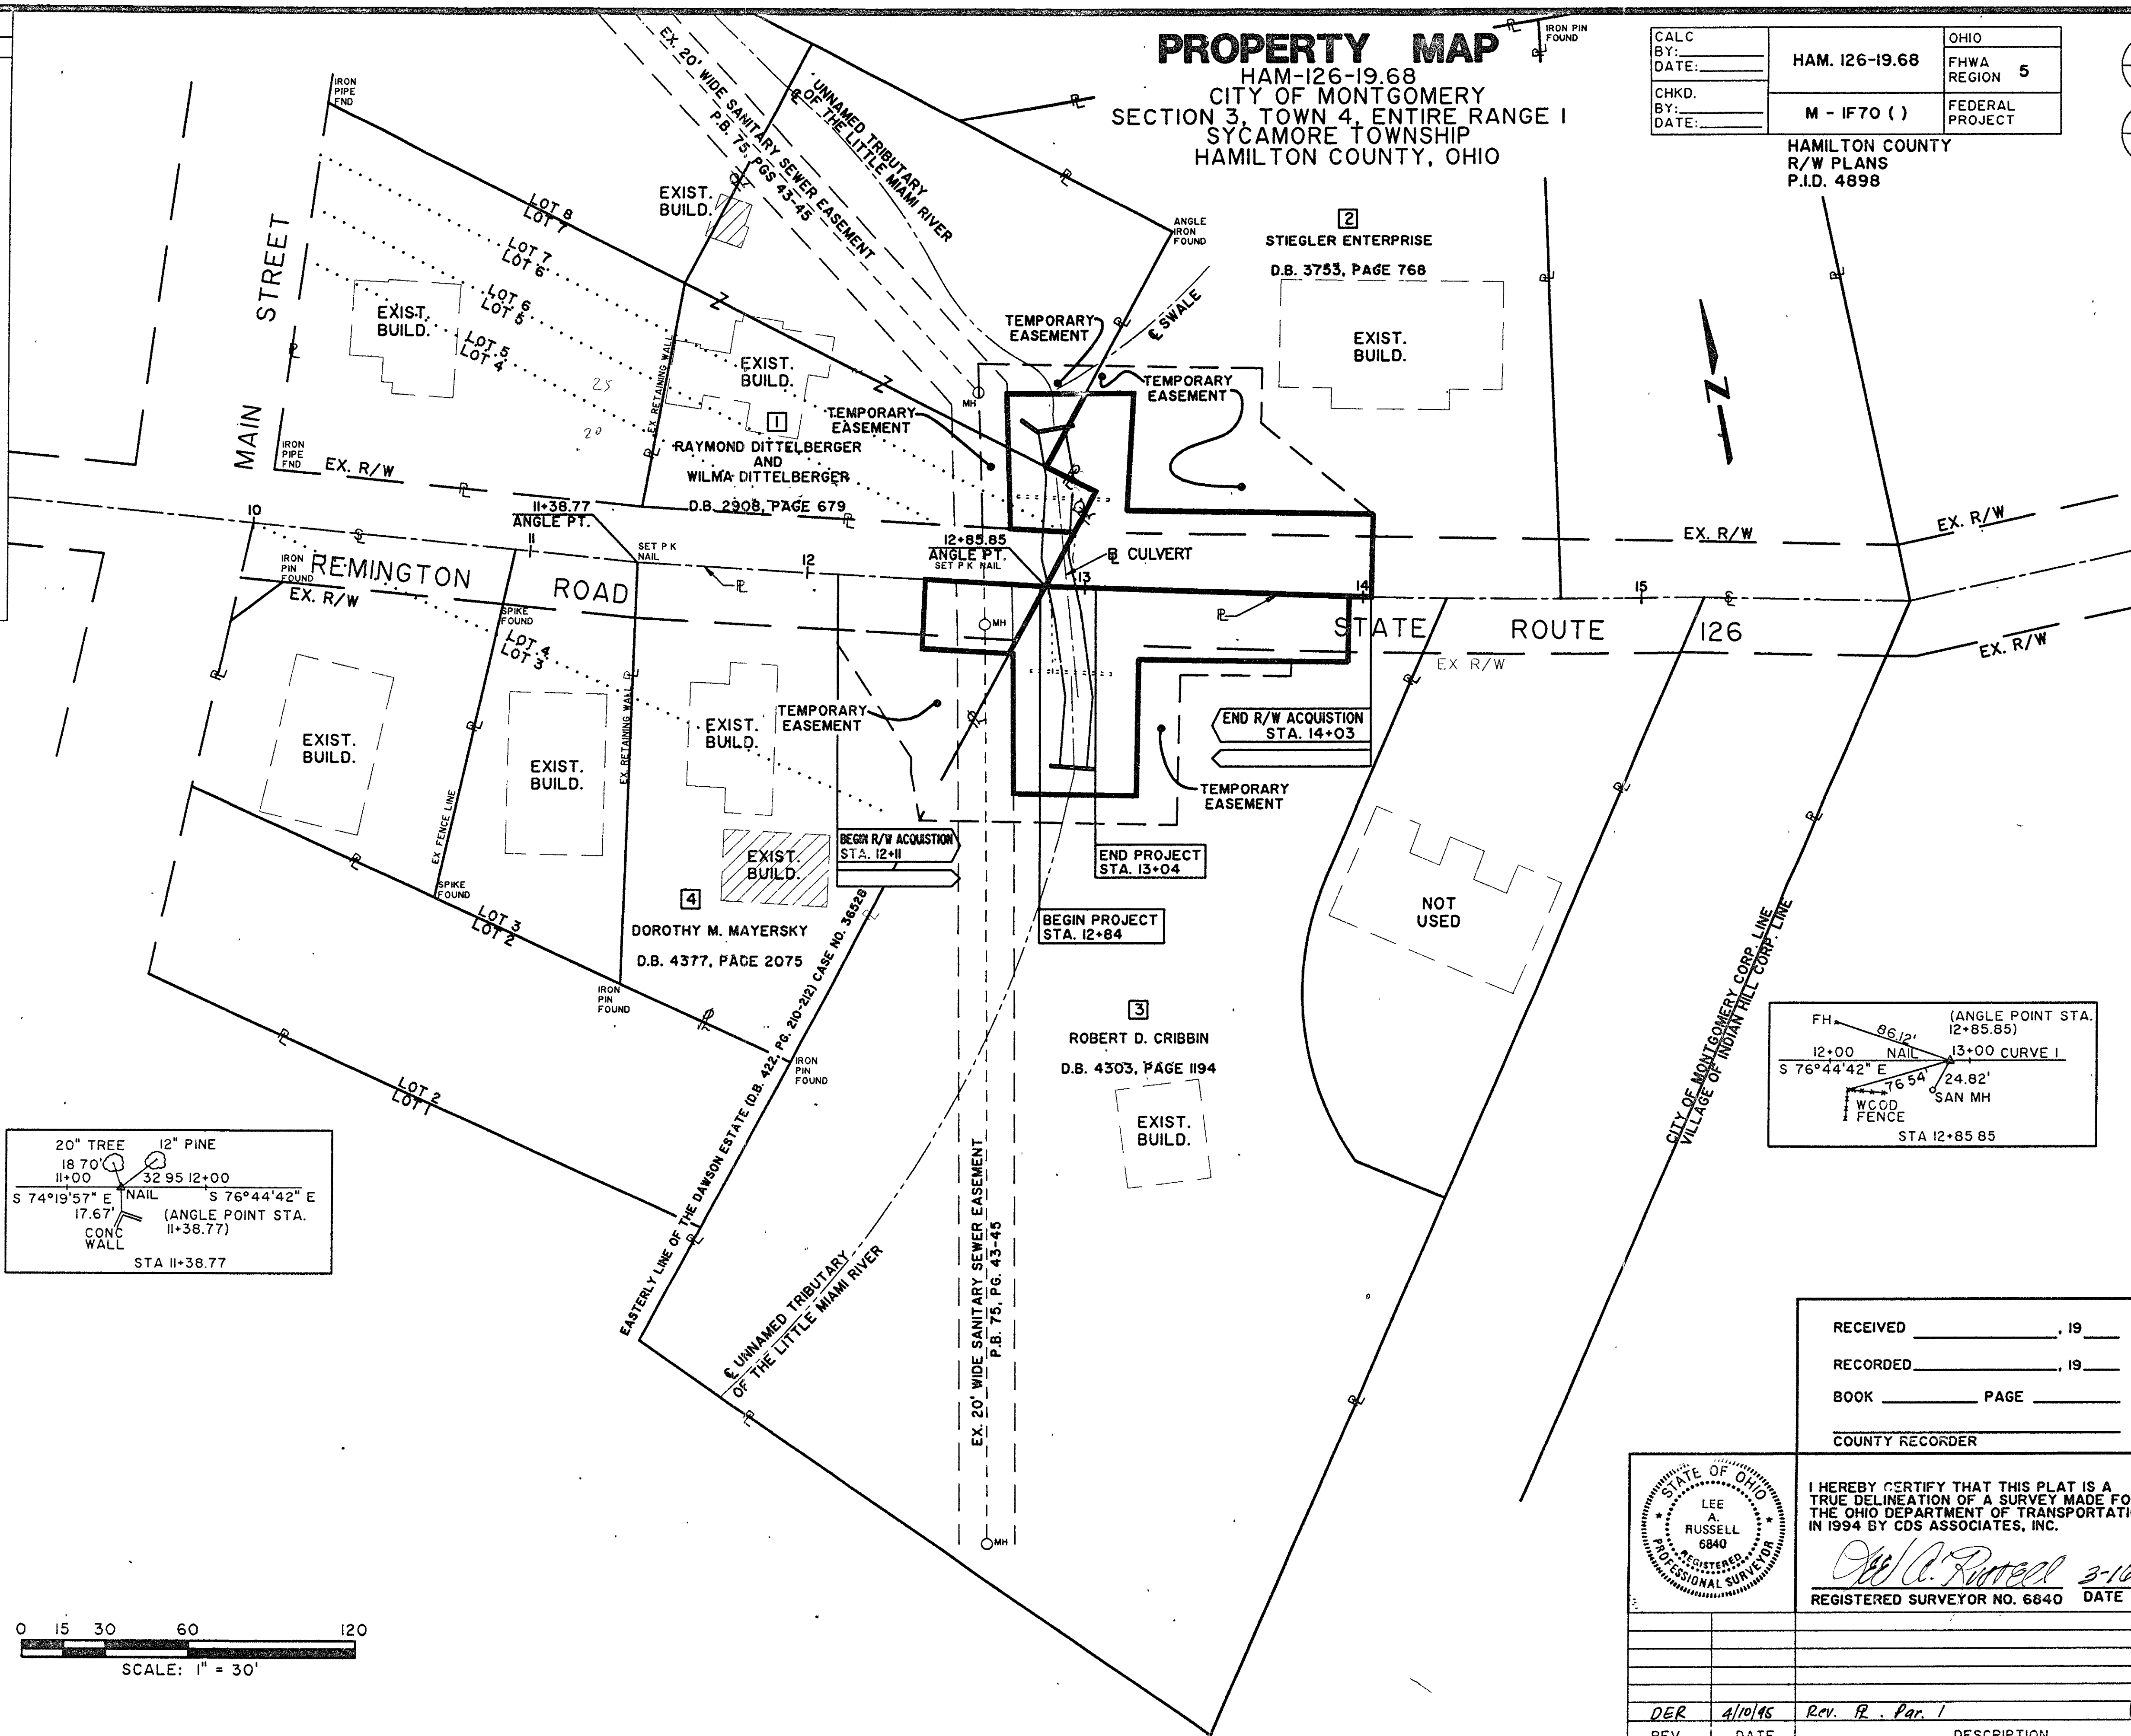

RECEIVED _____, 19 ____
RECORDED _____, 19 ____
BOOK _____ PAGE _____
COUNTY RECORDER

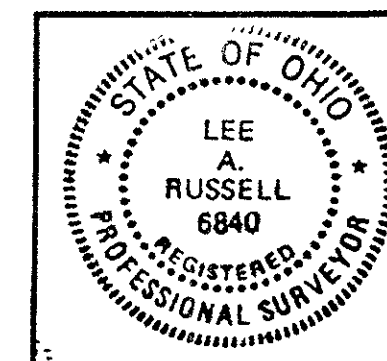

I HEREBY CERTIFY THAT THIS PLAT IS A TRUE DELINEATION OF A SURVEY MADE FOR THE OHIO DEPARTMENT OF TRANSPORTATION IN 1994 BY CDS ASSOCIATES, INC.

Lee A. Russell 3-10-95
REGISTERED SURVEYOR NO. 6840 DATE

REV	DATE	DESCRIPTION
DER	4/10/95	Rev. R. Par. 1

1
2

