

This improvement has been declared a Limited Access Highway from Sta. 656+50 to Sta. 848+73.74 by action of the Director of Highways and recorded in Volume 45, Page 314, of the Director's Journal pursuant to law.

RE-RECORDED

RAMP "A"
CURVE DATA
PI = 570.1+86.83
Δ = 45°56'38" RT
D = 13°00'
R = 440.74'
L = 353.41'
T = 186.83'
E = 37.96'
RC = 570.0+00.00
RCC = 570.3+53.41

RAMP "A"
CURVE DATA
PI = 570.5+75.21
Δ = 26°09'01" RT
D = 6°00'
R = 952.93'
L = 435.87'
T = 221.80'
E = 25.42'
RC = 570.3+53.41
RCC = 570.7+89.28

SPIRAL DATA
BS = 7°30'00" RT
LS = 250.00'
LT = 166.82'
ST = 83.47'
CS = 570.7+89.28
ST = 570.10+39.28

RAMP "B"
CURVE DATA
PI = 570.4+96.62
Δ = 38°14'35" RT
D = 4°00'
R = 1,432.40'
L = 956.08

This improvement has been declared a Limited Access Highway from Sta. 656+50 to Sta. 848+73.74 by action of the Director of Highways and recorded in Volume 45, Page 314, of the Director's Journal pursuant to law.

Gen. Ind. 8th Ser. Bk. 219

RE-RECORDED

Gen. Ind. 8th Ser. Bk. 219

LOCATION SURVEY PLAT

NORTHEAST EXPRESSWAY

STATE ROUTE 1 (IR 71) SEC. 13.05

HAMILTON COUNTY, OHIO

SYCAMORE TOWNSHIP

CITY OF BLUE ASH

VILLAGE OF MONTGOMERY

1963

Gen. Ind. 8th Ser. Bk. 219

Received _____ 19____
Recorded _____ 19____
Book _____ Page _____
Hamilton County Recorder

FED. RD. DIVISION	STATE	PROJECT
2	OHIO	

HAMILTON COUNTY
HAM. 71-13.05
R/W PLANS
LIMITED ACCESS

Signed _____ J.R. Cooke
Date

PROPERTY MAP



Scale 1" = 200'

FED. RD. DIVISION	STATE	PROJECT
2	OHIO	

HAMILTON COUNTY
HAM 71-13.05
R/W PLANS
LIMITED ACCESS


LEGEND

- Property Line
- Lot Line
- Existing R/W
- Dwelling Unit (Unless otherwise noted)
- Res. Garage
- Commercial Building

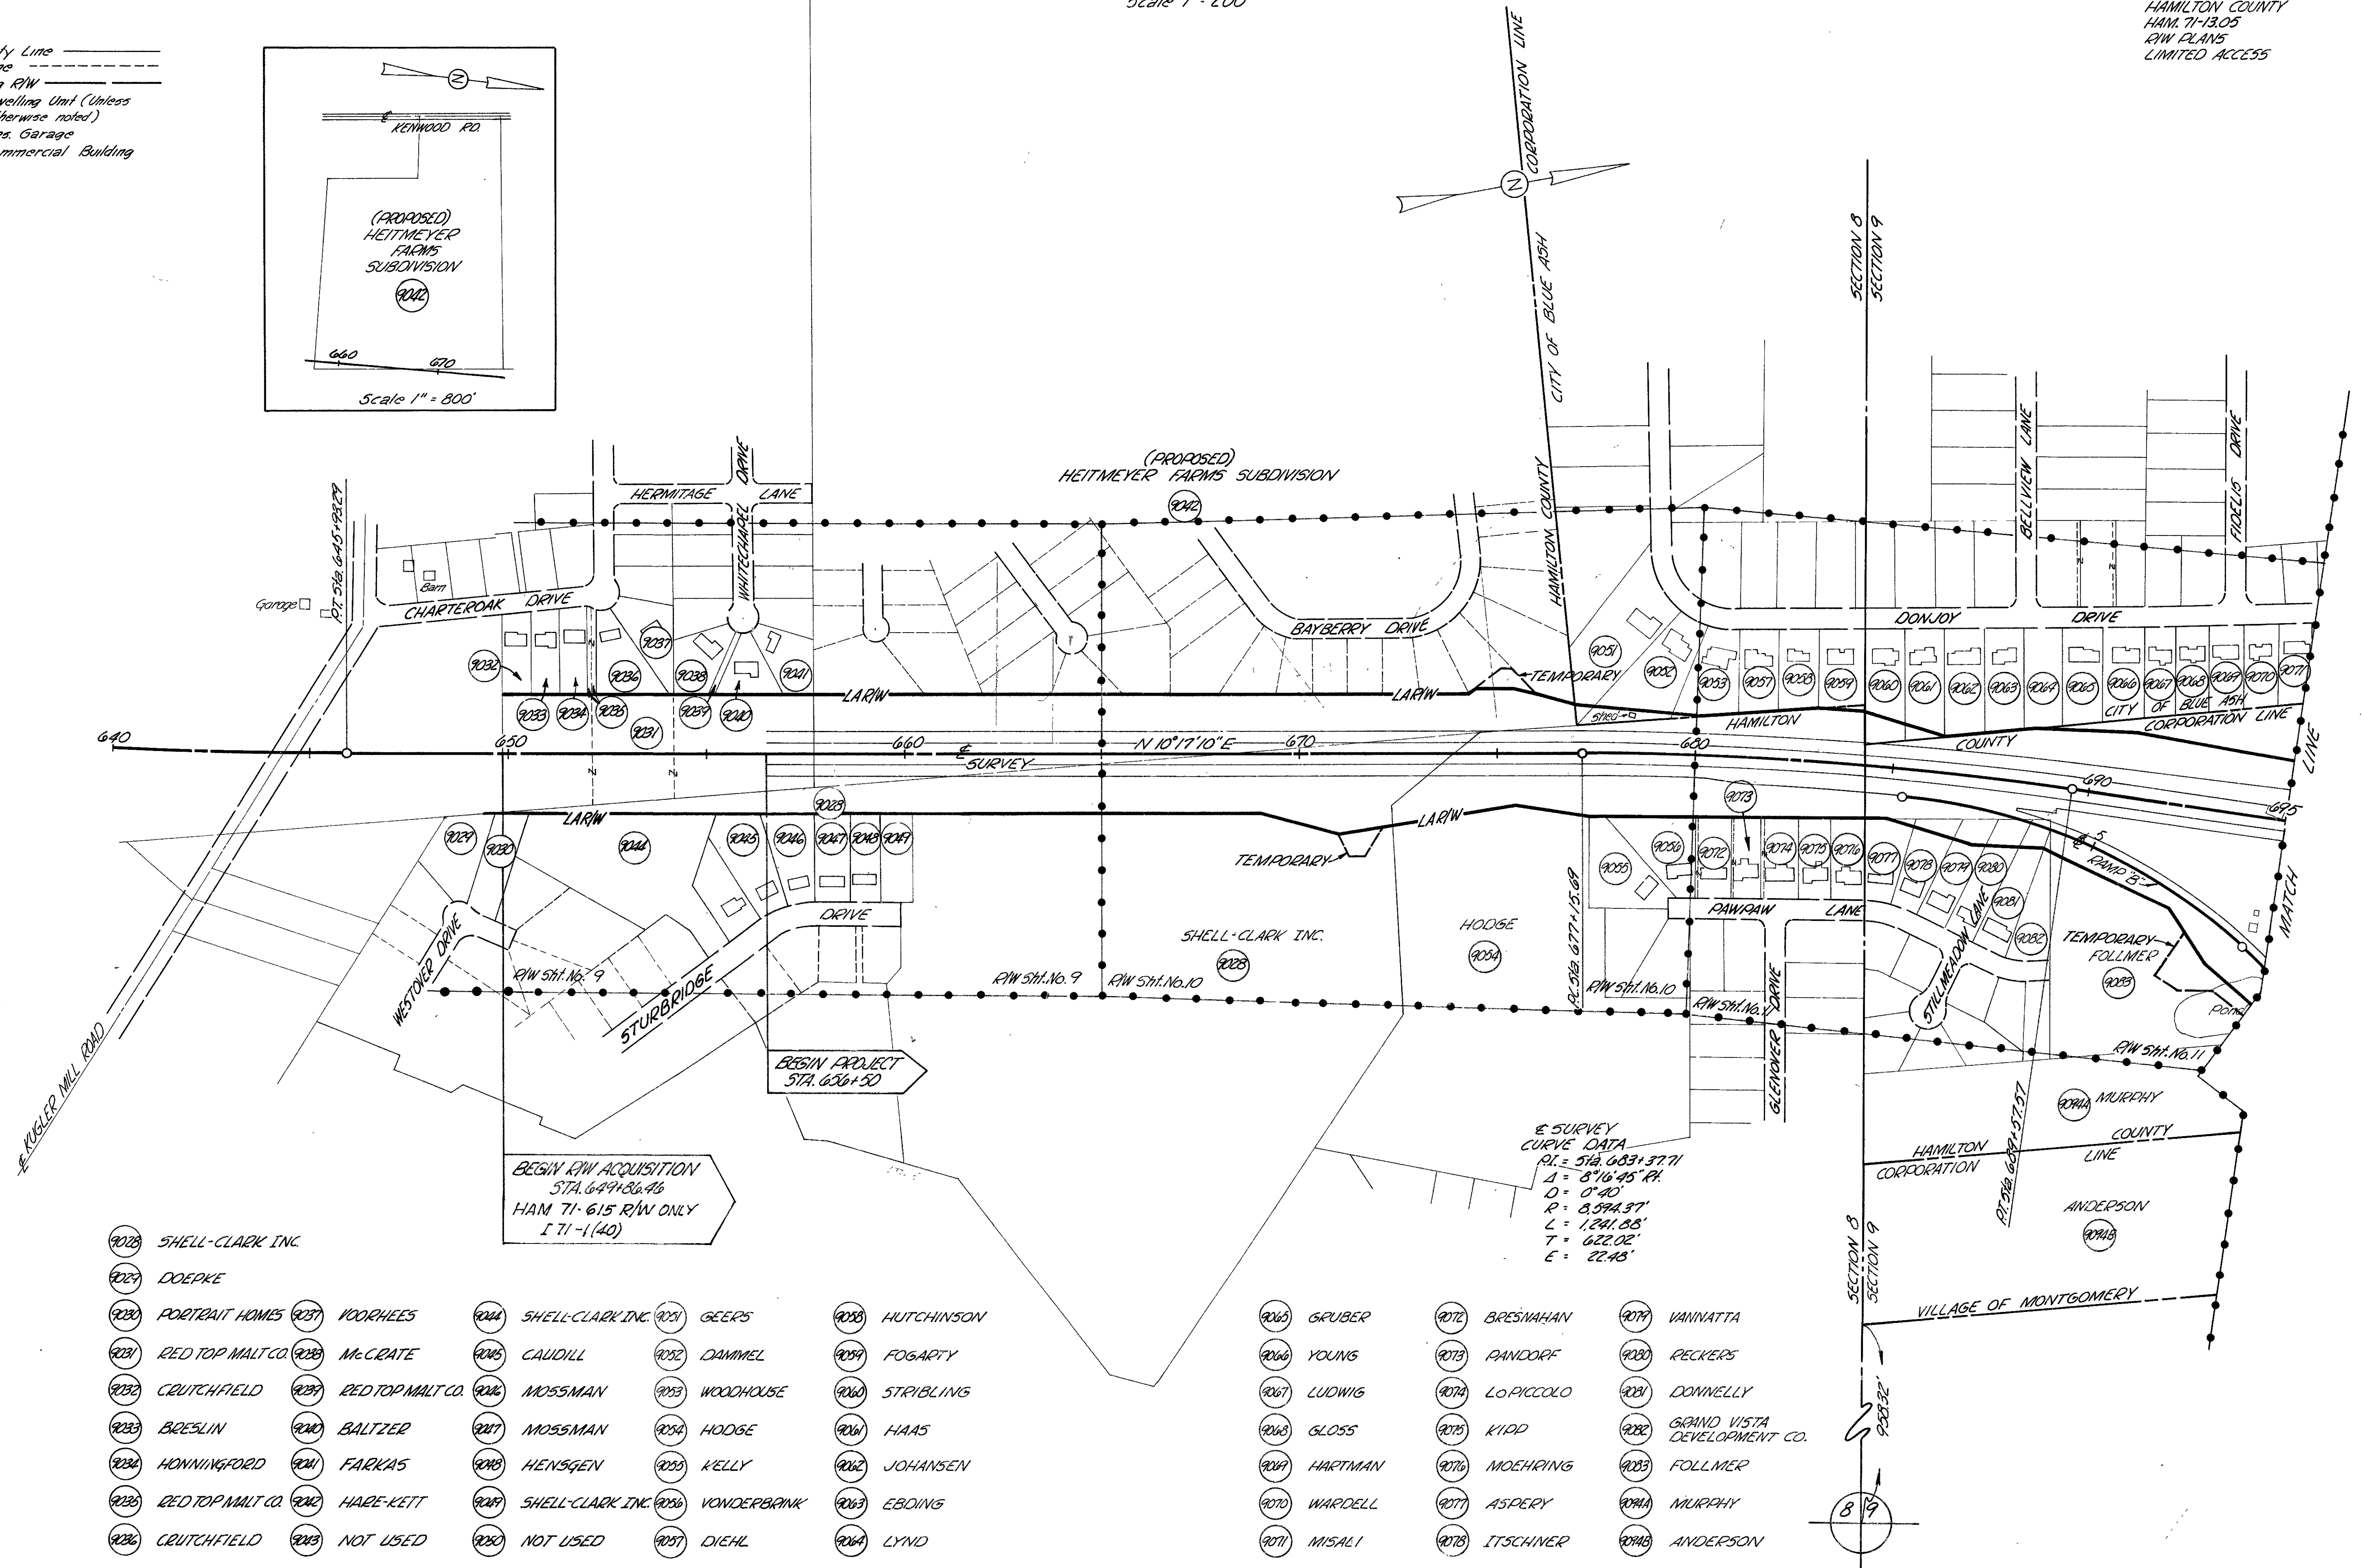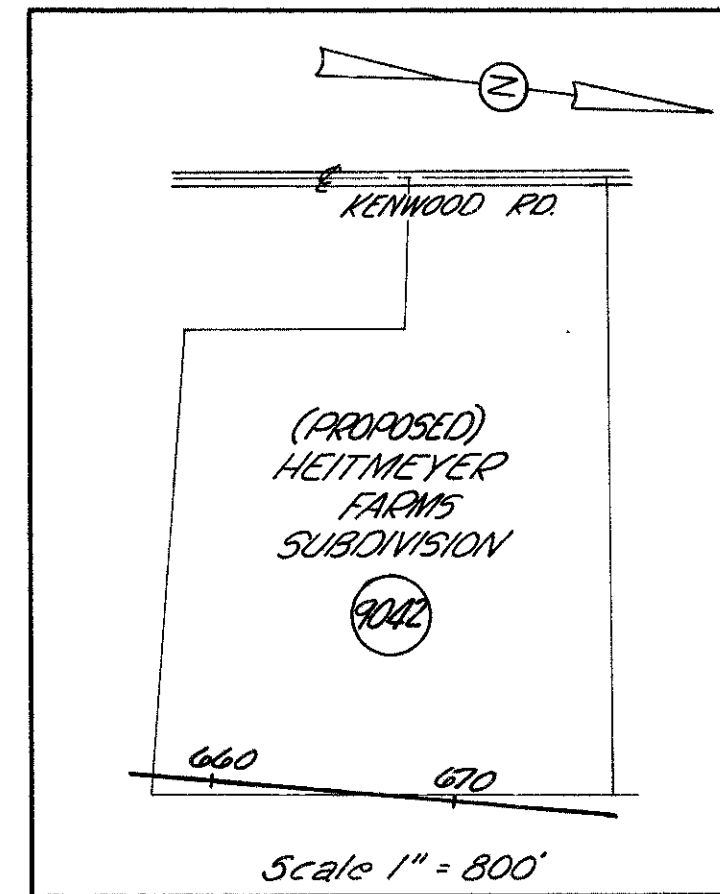

- 9003 FOLLMER
- 9004 HESTER
- 9005 RICHARDSON
- 9006 SCHULTZ
- 9007 STROTTMAN
- 9008 JOHNSON
- 9009 SCHNEIDER
- 9010 BOATE
- 9011 TYE
- 9012 CHAPPEL
- 9013 RUFF
- 9014 BOARD OF EDUCATION SYCAMORE LOCAL SCHOOL DIST.
- 9015 PHILLIP & PAINTER
- 9016 MURPHY
- 9017 MURPHY
- 9018 ANDERSON
- 9019 TODD ET AL
- 9020 TODD ET AL
- 9021 TODD ET AL
- 9022 BARTLETT ET AL
- 9023 MCBEE
- 9024 KELLEY
- 9025 GRIBBLE
- 9026 WILHELM

- 9000 SHARP
- 9001 MILLER
- 9002 JACKSON
- 9003 MULLIN'S
- 9004 FERRIS & WILLIAMS DEVELOPMENT CO.
- 9005 RAYNE

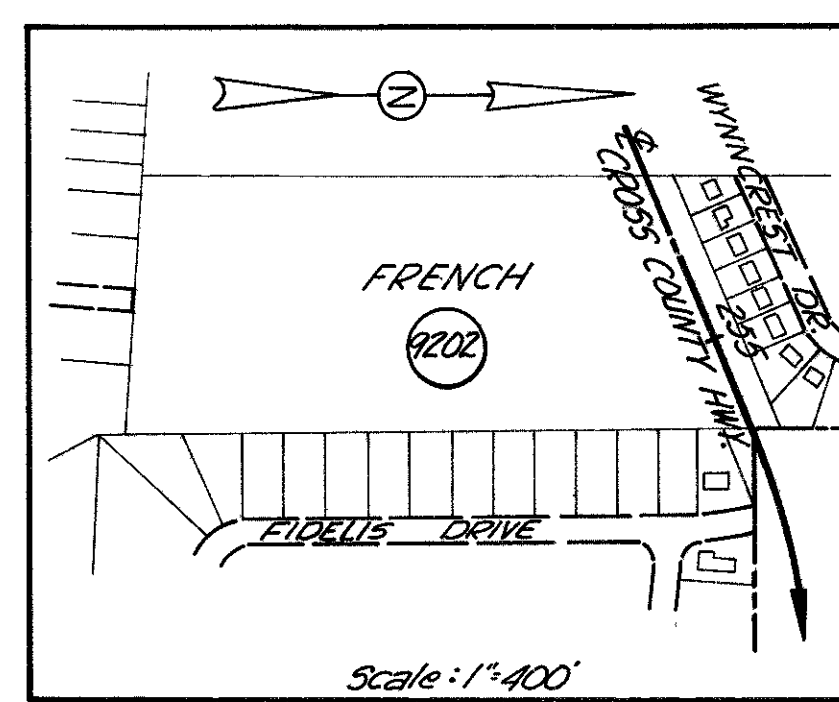

PROPERTY MAP




Scale 1"=200'

PROPERTY MAP

Scale 1" = 200'

FED. RD. DIVISION	STATE	PROJECT
2	OHIO	

HAMILTON COUNTY
HAM. 7-13.05
R/W PLANS
LIMITED ACCESS

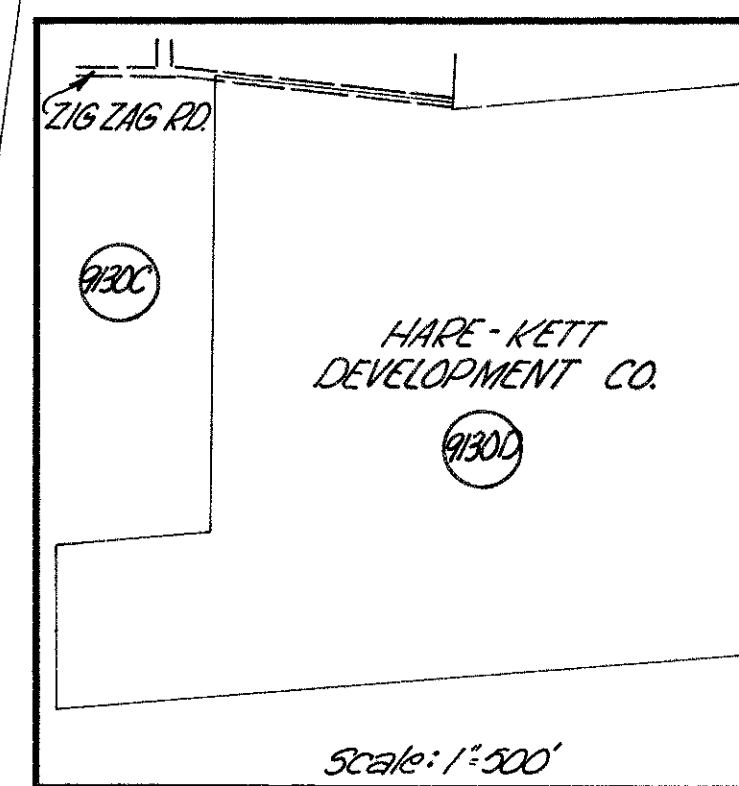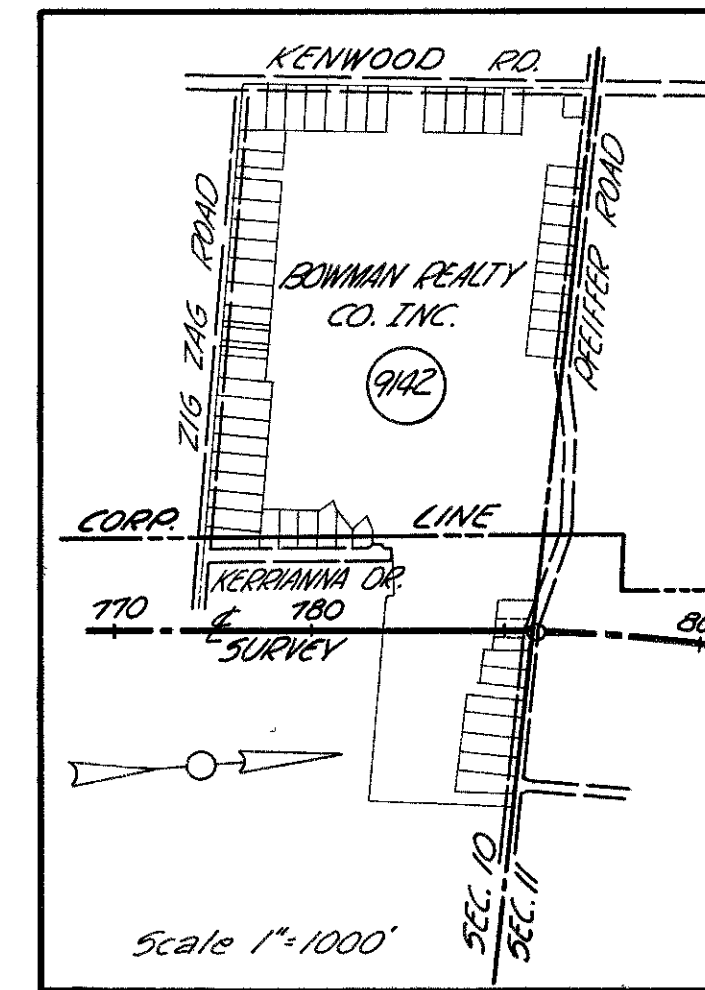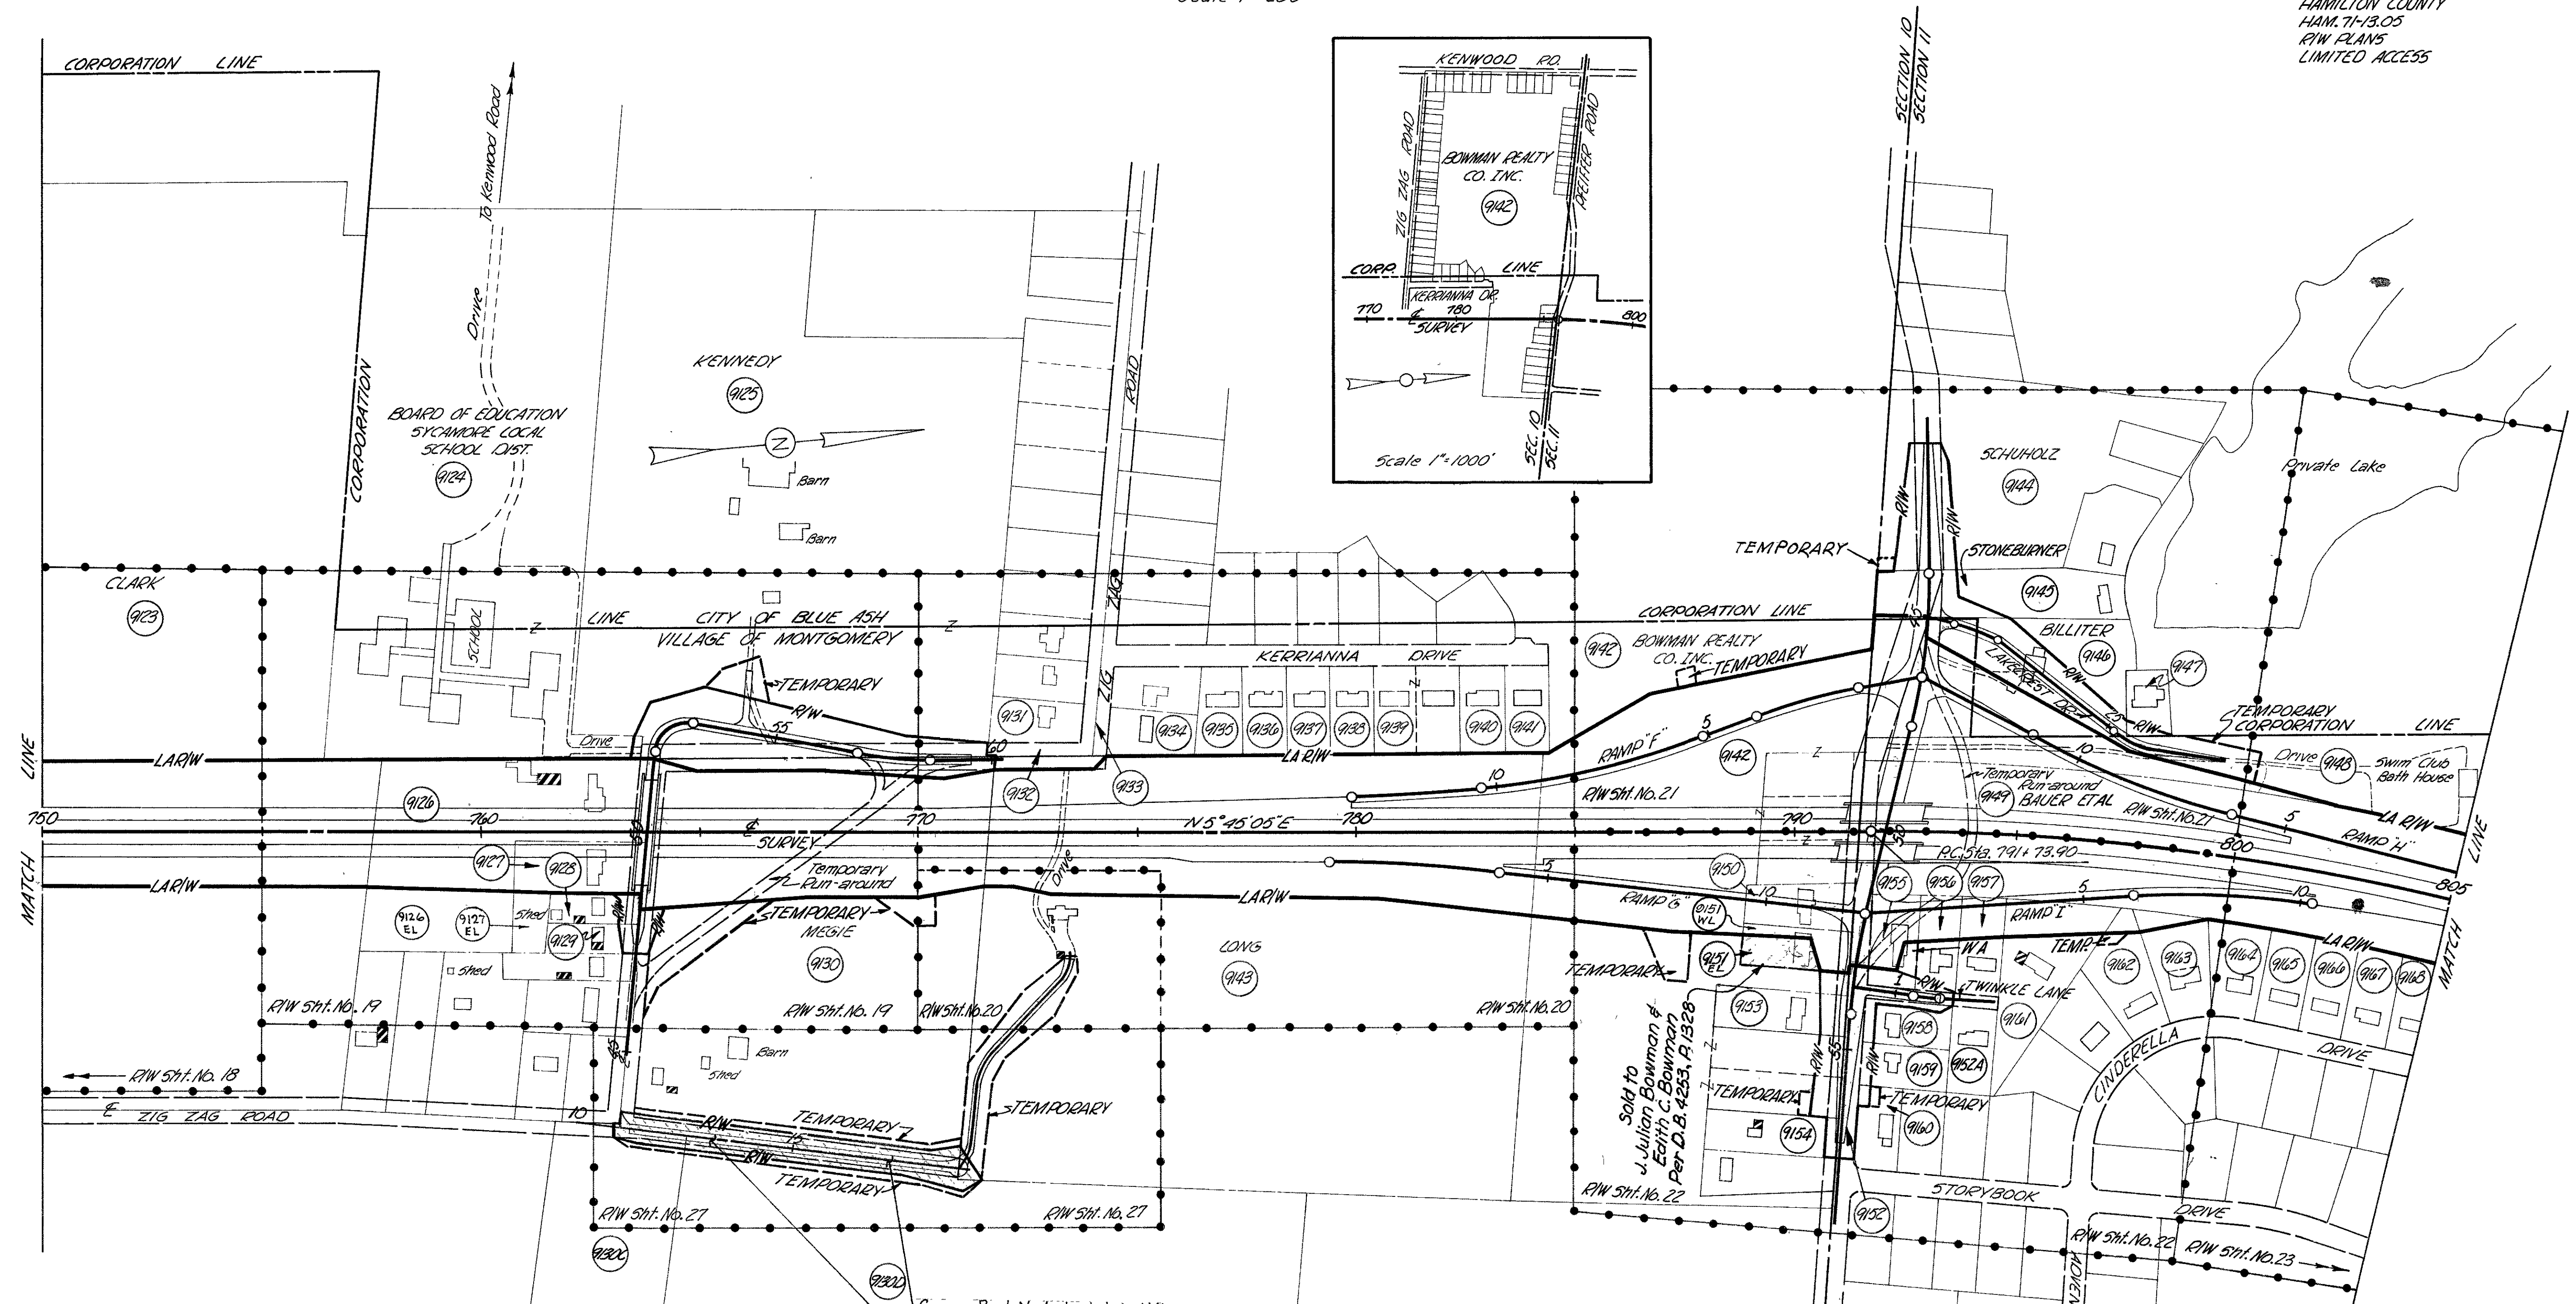


PROPERTY MAP

Scale 1"=200'

FED. RD. DIVISION	STATE	PROJECT
2	OHIO	

924
445

HAMILTON COUNTY
HAM 71-13.05
R/W PLANS
LIMITED ACCESS

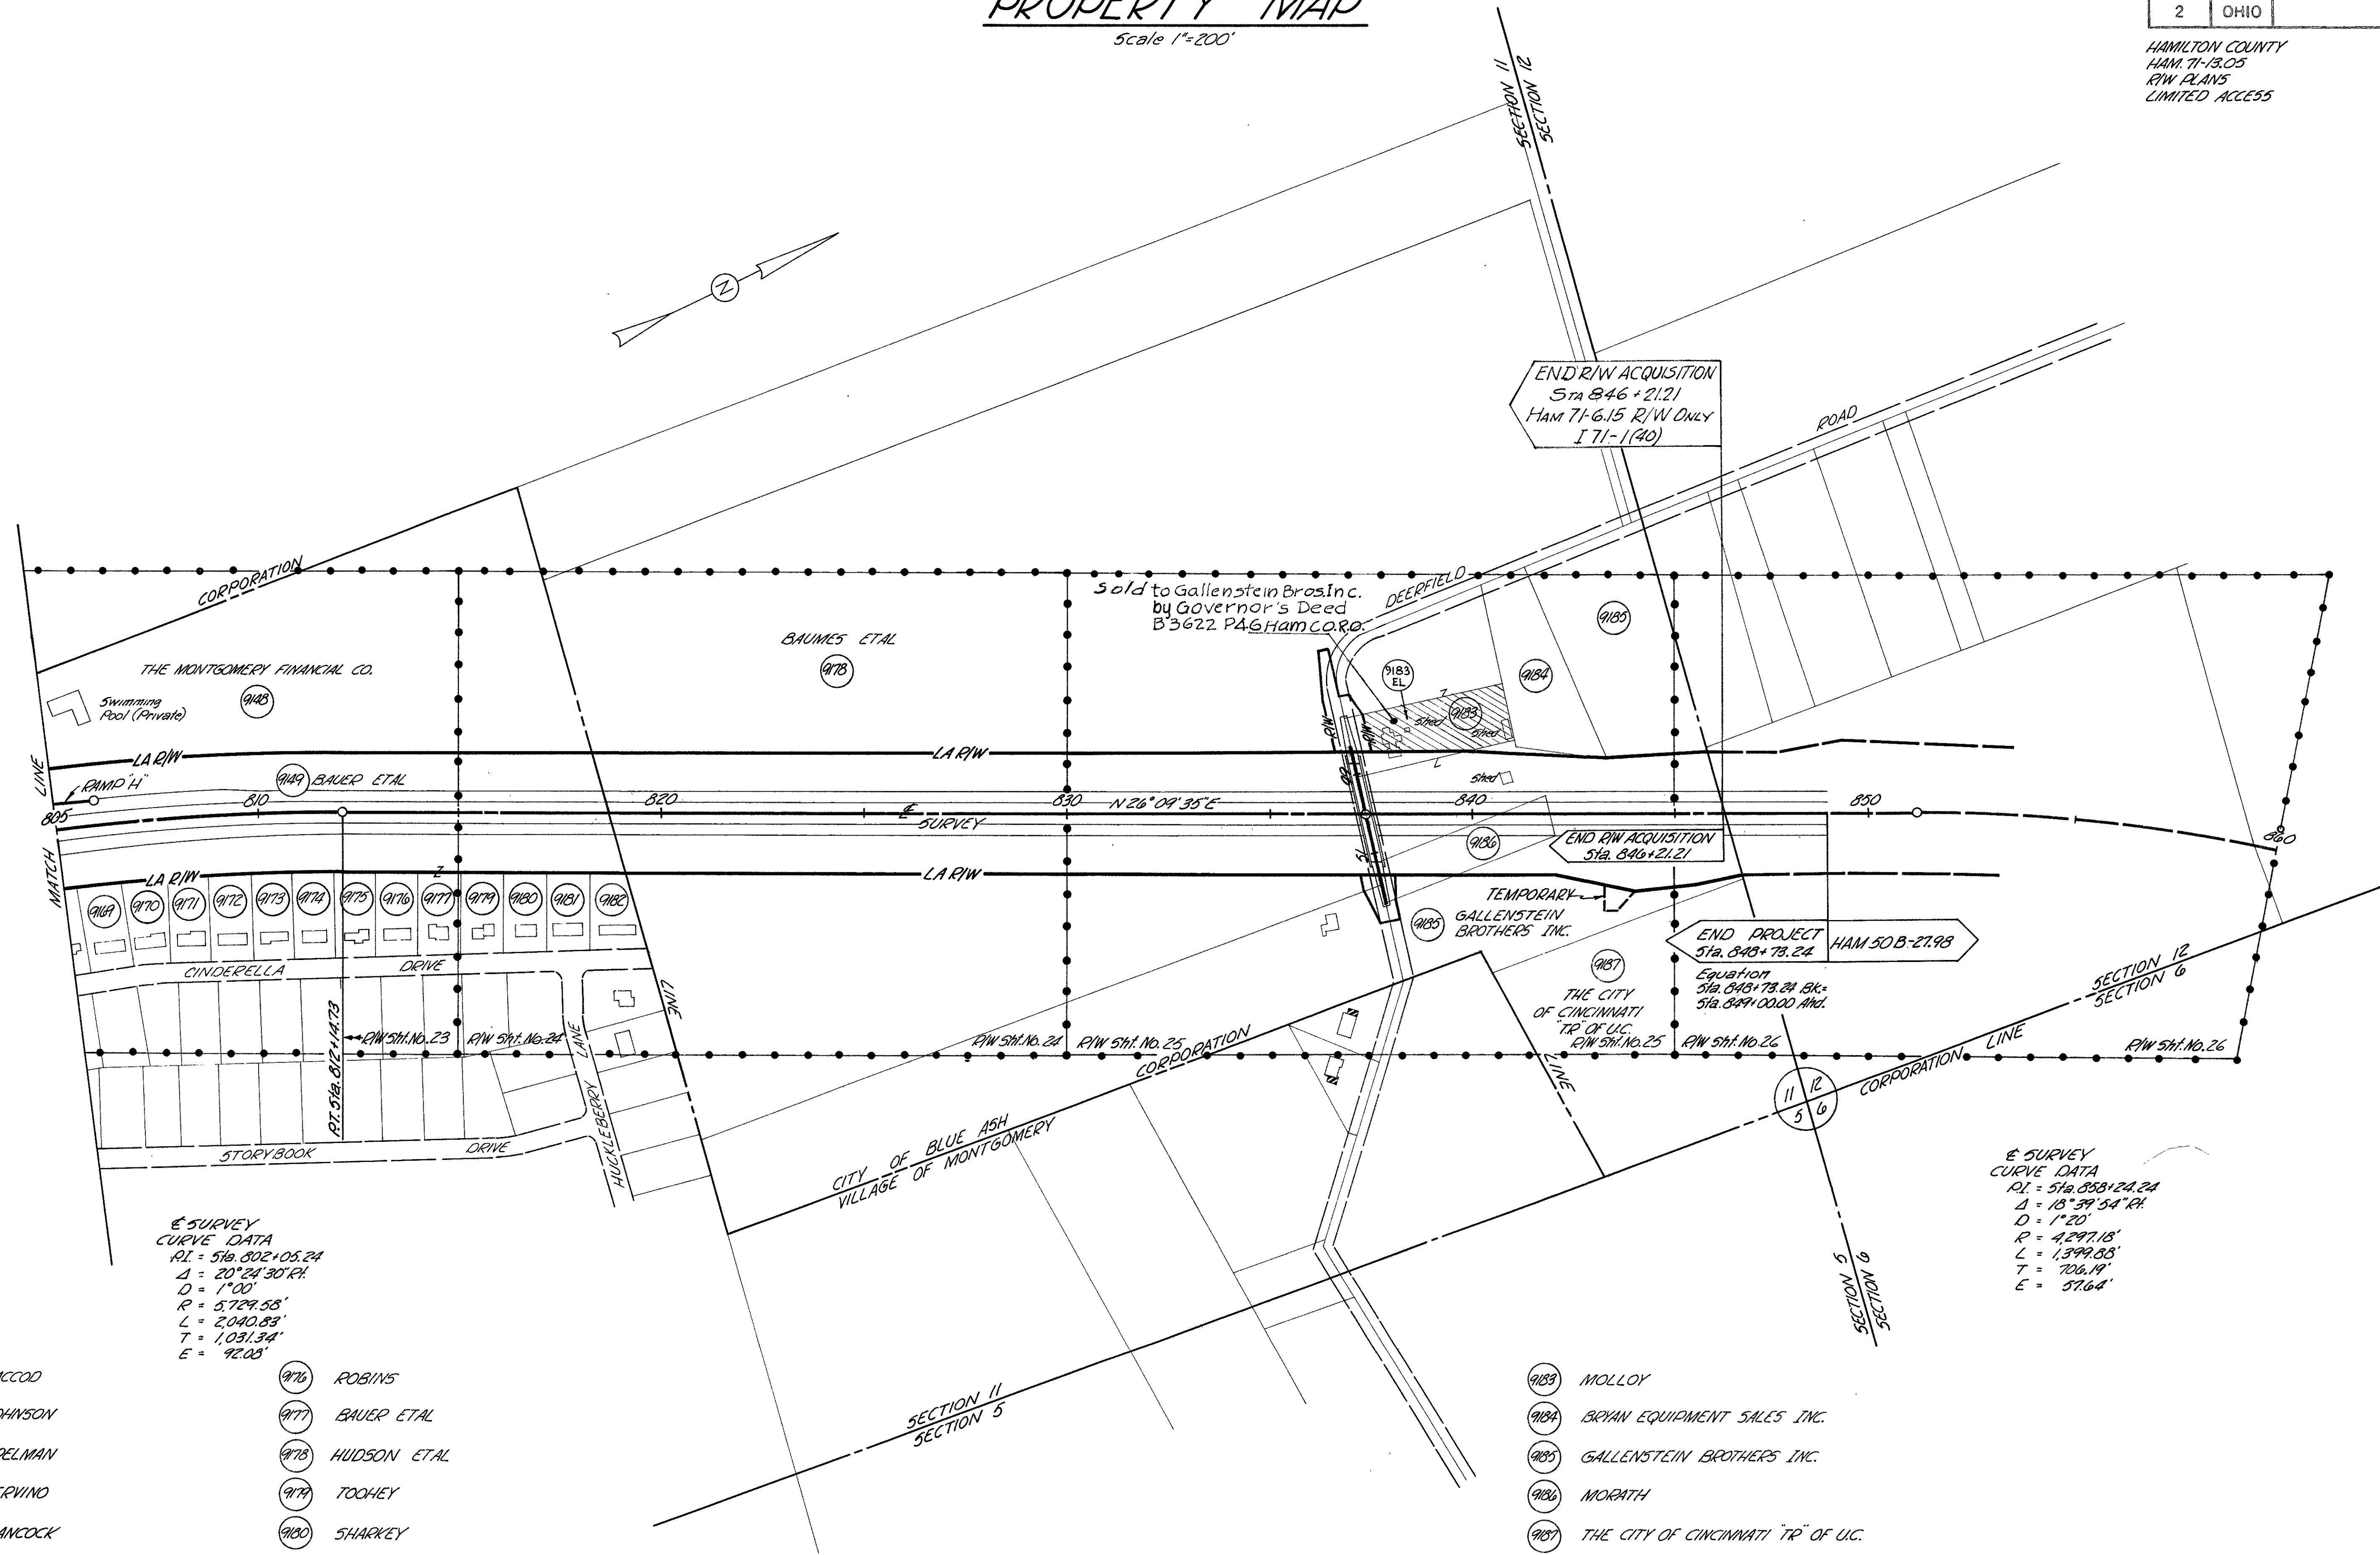

HAMILTON COUNTY
HAM. 71-18.05
RW PLANS
LIMITED ACCESS

