


N


LEGEND
IRON PIN
PK NAIL
STONE MON.
CONC. MON.
CORNER POST

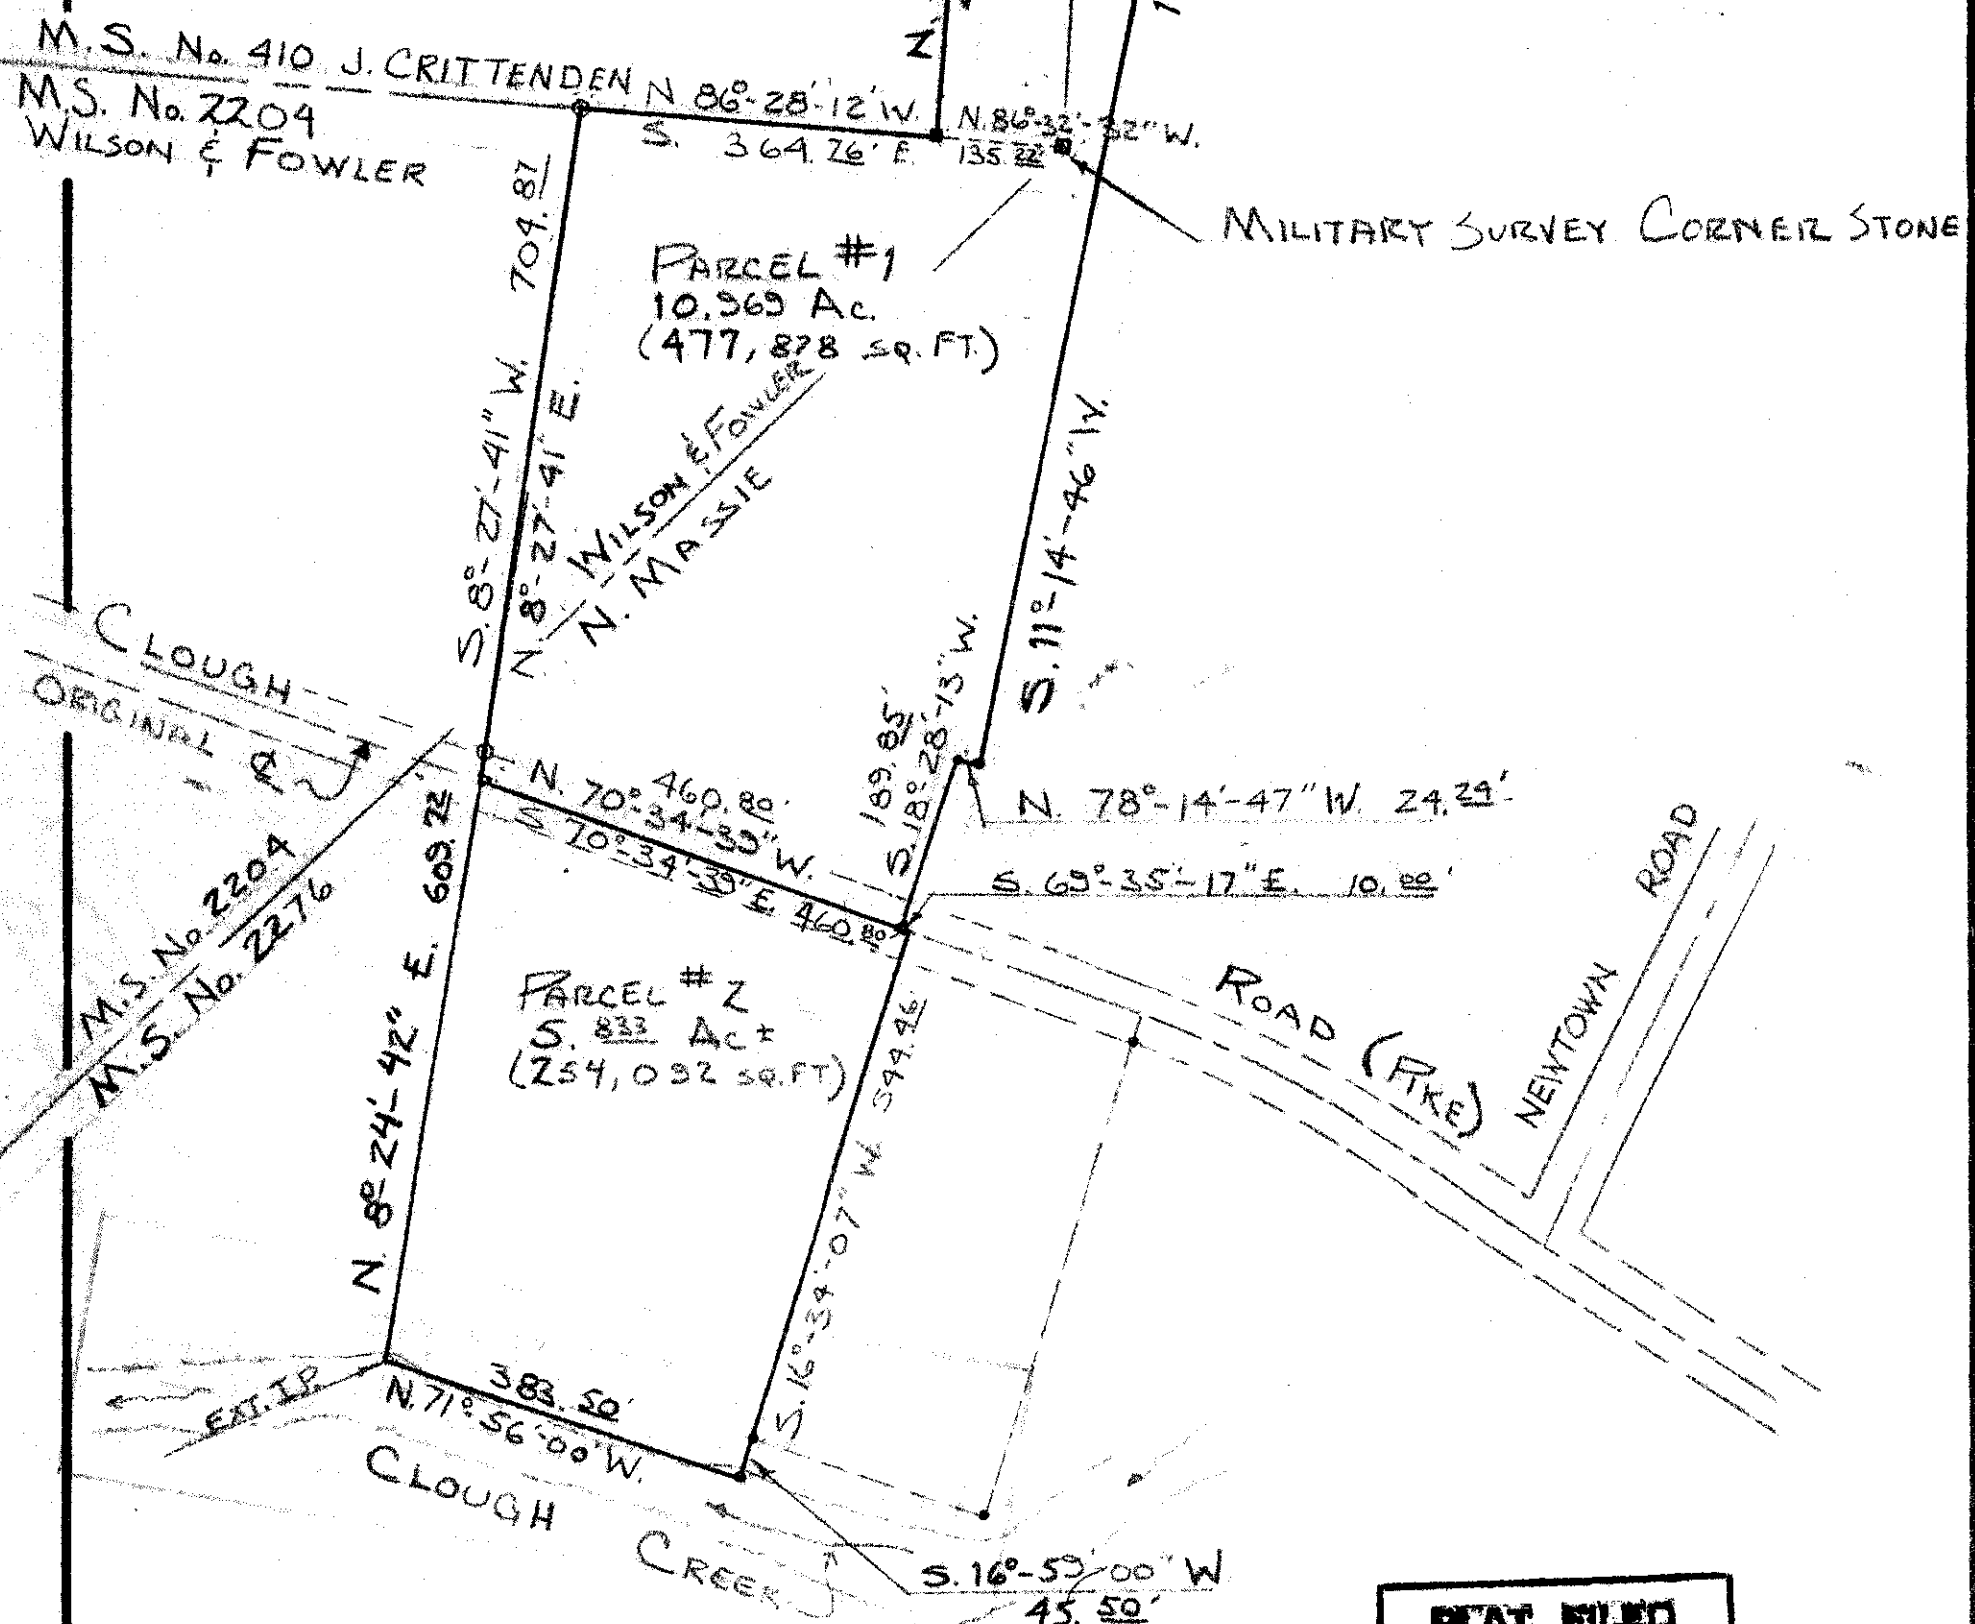

PLAT FILED
TAX MAP DEPT.
1-11-88 \$2.00

PLAT OF SURVEY
IN
M.S. # 2276, 2204, & 410
ANDERSON TOWNSHIP, HAMILTON CO.
STATE OF OHIO

SCALE: 1" = 200'
OCTOBER, 1987

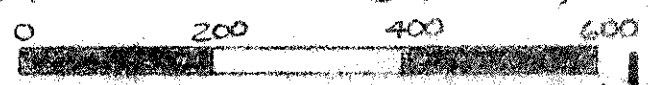

REV. 12/15/88

DWIGHT R. WILES & ASSOC.
CIVIL ENGINEERS & SURVEYORS
CINCINNATI, OHIO 45230

500-360-169; 404