


500-360

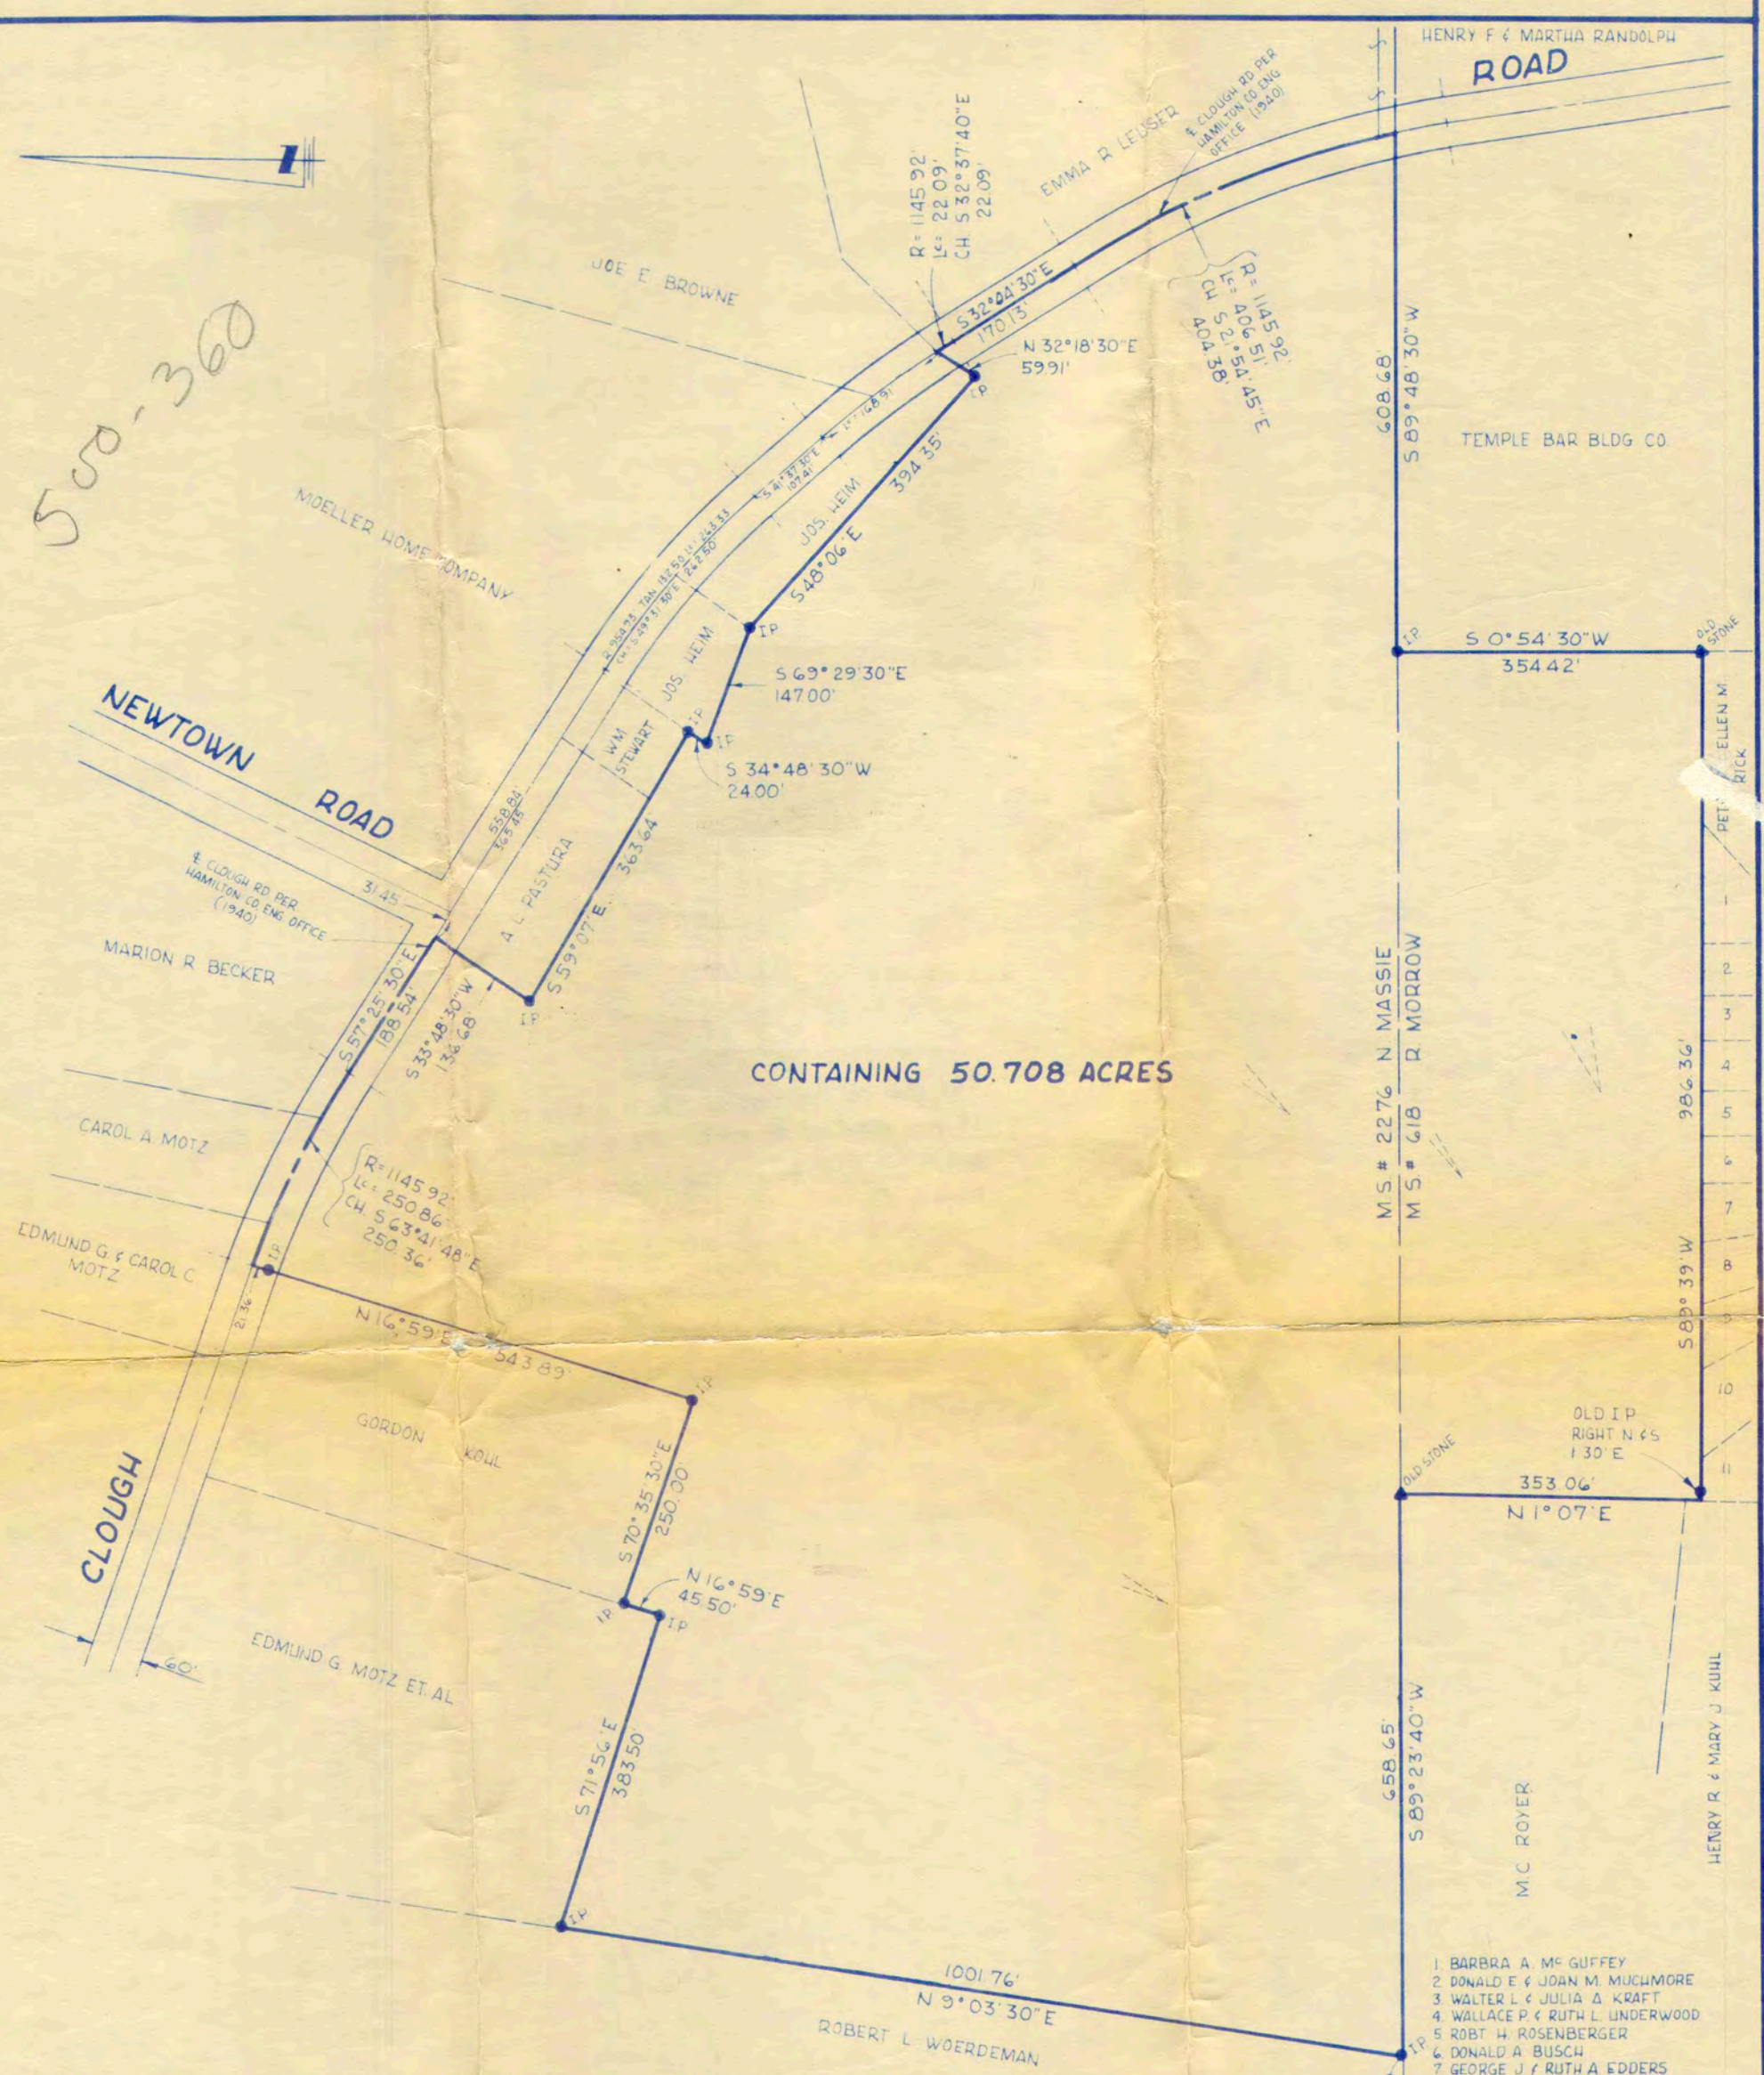

BEARING	DISTANCE	COSINE	SINE	NORTH	SOUTH	EAST	WEST
N 9° 03' 30" E	1001.76	.987529	.157440	989.27'		157.72'	
S 71° 56' E	383.50'	.310123	.950696		118.93'	364.59'	
N 16° 59' E	45.50'	.956390	.292094	43.52'		13.29'	
S 70° 35' 30" E	250.00'	.332298	.943174		83.07'	235.79'	
N 16° 59' E	543.89'	.956390	.292094	520.17'		158.87'	
S 63° 41' 48" E	250.36'	.443123	.896461		110.94'	224.44'	
S 57° 25' 30" E	188.54'	.538403	.842687		101.51'	158.88'	
S 33° 48' 30" W	136.68'	.830904	.556416		113.57'		76.05'
S 59° 07' E	363.64'	.513292	.858214		186.65'	312.08'	
S 34° 48' 30" W	24.00'	.821066	.570833		19.71'		13.70'
S 69° 29' 30" E	147.00'	.350344	.936621		51.50'	137.68'	
S 48° 06' E	394.35'	.667833	.744312		263.36'	239.54'	
N 32° 18' 30" E	59.91'	.845184	.534475	50.63'		32.02'	
S 52° 37' 40" E	22.09'	.842191	.539179		18.60'	11.91'	
S 32° 04' 30" E	170.13'	.847354	.530029		144.16'	90.34'	
S 21° 54' 45" E	404.38'	.927755	.373190		375.17'	150.91'	
S 89° 48' 30" W	608.68'	.003345	.999994		2.04'		608.68'
S 0° 54' 30" W	354.42'	.999874	.015853		354.38'		5.62'
S 89° 39' W	986.36'	.006109	.999981		6.03'		986.34'
N 1° 07' E	353.06'	.999810	.019488	352.99'		6.90'	
S 89° 25' 40" W	658.65'	.010569	.999944		6.96'		658.61'
				1956.58	1956.58	2348.96'	2349.00'

SITUATE IN  
M.S. # 2276 N MASSIE & M.S. # 618 R MORROW  
ANDERSON TOWNSHIP  
HAMILTON CO, OHIO