

Crane

Liebherr LTM1350-6.1

98.8' Telescopic Boom (T) at 43.1°

Base: 100% Outriggers (29.2' x 27.9')

Counterweight: 308,700 lbs

69.9' Lift Radius (360°)

Crane Capacity at 69.9' = 99,100 lbs

Load


Total Load 85,000 lbs

86% of capacity

Upper Sling Tension: 54,918 lbs

Middle Sling Tension: 22,560 lbs

Lower Sling Tension: 44,610 lbs

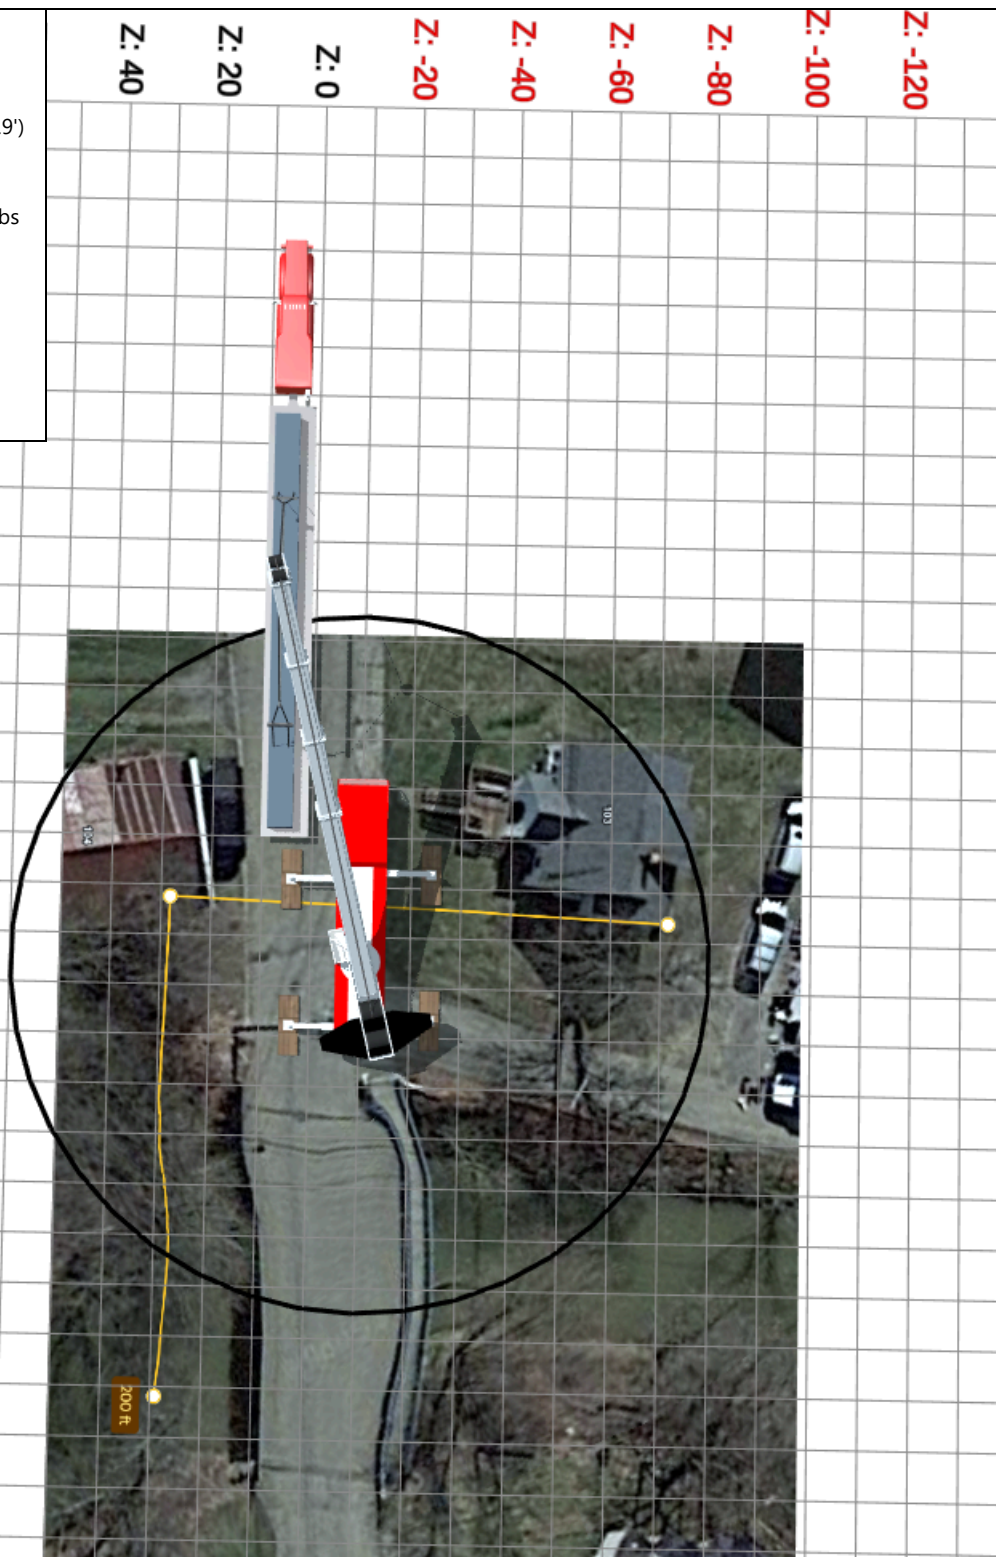

Property and copyrighted by Allegheny Crane Rental. Any and all use by others strictly prohibited and will be prosecuted to fullest extent possible. All Certified personal to OBEY OSHA 1926.104-917.

Not issued for construction. For pre-planning only.



Title	Lift Plan	
Project	Bowerston, OH	
Customer	EMHT Engineers	
Description		
Drawn By	Victoria Mavrogeorgis	6/28/2024