


STATE OF OHIO
DEPARTMENT OF TRANSPORTATION

LOR-511-13.41


VILLAGE OF KIPTON

CAMDEN TOWNSHIP
HENRIETTA TOWNSHIP
NEW RUSSIA TOWNSHIP

LORAIN COUNTY

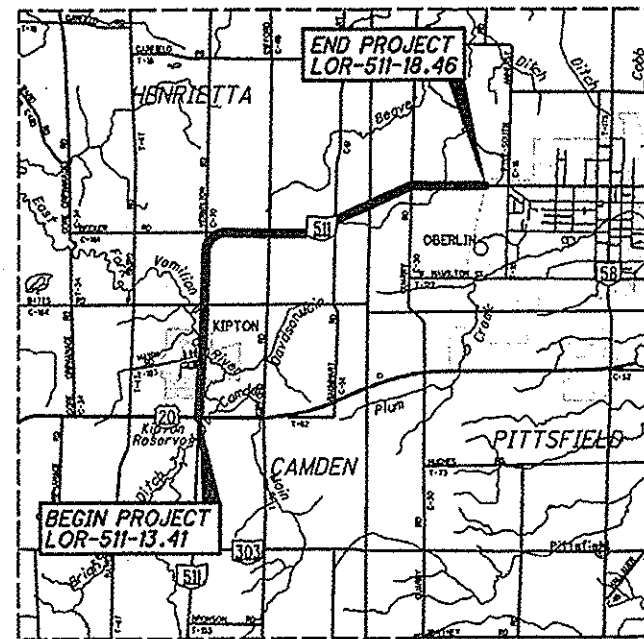

LATITUDE: N 41° 17' 13" LONGITUDE: W 82° 17' 54"

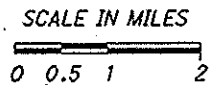

PORTION TO BE IMPROVED -----
INTERSTATE & DIVIDED HIGHWAY -----
UNDIVIDED STATE & FEDERAL ROUTES -----
OTHER ROADS -----

DESIGN EXCEPTIONS ----- NONE REQUIRED

DESIGN DESIGNATION SEE SHEET 2

INDEX OF SHEETS:

TITLE SHEET	1
SCHEMATIC PLAN	2
TYPICAL SECTIONS	3
GENERAL NOTES	4-5
MAINTENANCE OF TRAFFIC NOTES	6
MAILBOX FACILITIES	7
GENERAL SUMMARY	8-8A
PAVEMENT & SHOULDER DATA	9
PAVEMENT MARKING AND RPM SUBSUMMARY	10
PAVEMENT MARKING AND SIGNING DETAILS	11
ROADWAY SUBSUMMARY	12
GUARDRAIL NOTES	13
GUARDRAIL DETAILS	14-17
STRUCTURE SUMMARY	18
STRUCTURE NOTES	19
STRUCTURE TREATMENT	20
STRUCTURE LOR-511-1420	21-22
PIS GR-1.1	23-25
PIS GR-2.1	26-27
PIS GR-3.4	28
PIS GR-4.1	29
PIS GR-4.2	30-31

PROJECT DESCRIPTION

THIS PROJECT IS 5.05 MILES LONG AND WILL INCLUDE PAVEMENT REPAIR, RESURFACING WITH ASPHALT CONCRETE, PLACEMENT OF PAVEMENT MARKINGS, AND STRUCTURE MAINTENANCE.

EARTH DISTURBED AREAS

PROJECT EARTH DISTURBED AREA: N/A (MAINTENANCE PROJECT)
ESTIMATED CONTRACTOR EARTH DISTURBED AREA: N/A (MAINTENANCE PROJECT)
NOTICE OF INTENT EARTH DISTURBED AREA: N/A (MAINTENANCE PROJECT)

2013 SPECIFICATIONS

THE STANDARD SPECIFICATIONS OF THE STATE OF OHIO, DEPARTMENT OF TRANSPORTATION, INCLUDING CHANGES AND SUPPLEMENTAL SPECIFICATIONS LISTED IN THE PROPOSAL SHALL GOVERN THIS IMPROVEMENT.

I HEREBY APPROVE THESE PLANS AND DECLARE THAT THE MAKING OF THIS IMPROVEMENT WILL NOT REQUIRE THE CLOSING TO TRAFFIC OF THE HIGHWAY AND THAT PROVISIONS FOR THE MAINTENANCE AND SAFETY OF TRAFFIC WILL BE AS SET FORTH ON THE PLANS AND ESTIMATES.

APPROVED: *Alan C. Bull*
DATE: 8-28-14 DISTRICT DEPUTY DIRECTOR

APPROVED: *James Wright*
DATE: 9-15-14 DIRECTOR DEPARTMENT OF TRANSPORTATION

FEDERAL PROJECT NO. E101139
PID NO. 88767
CONSTRUCTION PROJECT NO. NONE
RAILROAD INVOLVEMENT NONE
LOR-511-13.41
1/31


ROADWAY ENGINEERS SEAL:

SIGNED: *C. A. Devore*
DATE: 8-28-2014

STANDARD CONSTRUCTION DRAWINGS				SUPPLEMENTAL SPECIFICATIONS	
BP-3.1	07/18/14	MT-97.10	07/18/14	800	10/17/14
BP-4.1	07/19/13	MT-97.12	07/18/14	830	01/17/14
		MT-99.20	07/19/13	832	01/17/14
DM-4.3	07/19/13	MT-101.90	07/18/14	846	04/18/14
DM-4.4	07/20/12	MT-105.10	07/19/13		
TC-41.20	10/18/13				
TC-42.20	10/18/13	DBR-2-73	07/19/02		
TC-52.10	10/18/13	DBR-3-11	07/15/11		
TC-52.20	07/18/14				
TC-61.30	07/18/14	PM-1.1	07/18/14		
TC-65.10	01/17/14				
TC-65.11	07/18/14				
TC-71.10	01/17/14				

UNDERGROUND UTILITIES
CONTACT BOTH SERVICES
CALL TWO WORKING DAYS
BEFORE YOU DIG

CALL 1-800-362-2764 (TOLL FREE)
OHIO UTILITIES PROTECTION SERVICE
NON-MEMBERS
MUST BE CALLED DIRECTLY
OIL & GAS PRODUCERS PROTECTIVE
SERVICE CALL: 1-800-925-0988

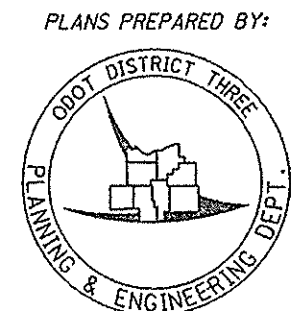

LOR - SR 511-13.41
140563 PID - 88767
Dist 3 11/26/2014

Contract Proposal Available @ www.
Contracts.dot.state.oh.us/home