



TYPICAL 1

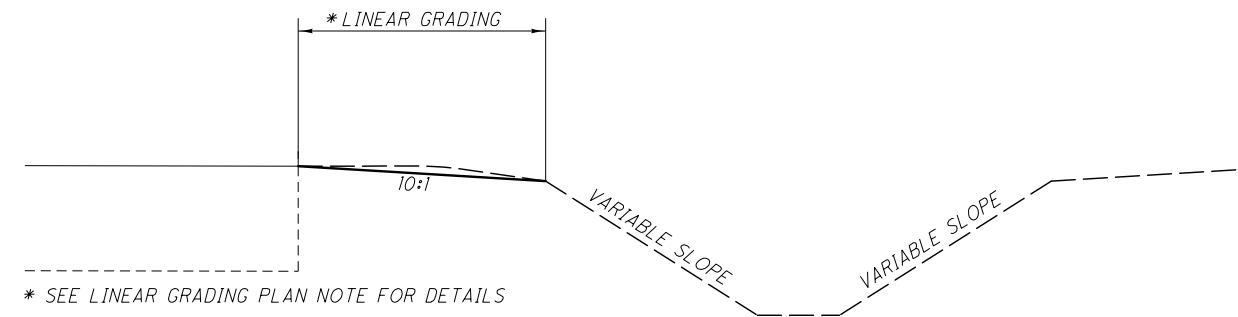

* SEE LINEAR GRADING PLAN NOTE FOR DETAILS

LINEAR GRADING DETAIL

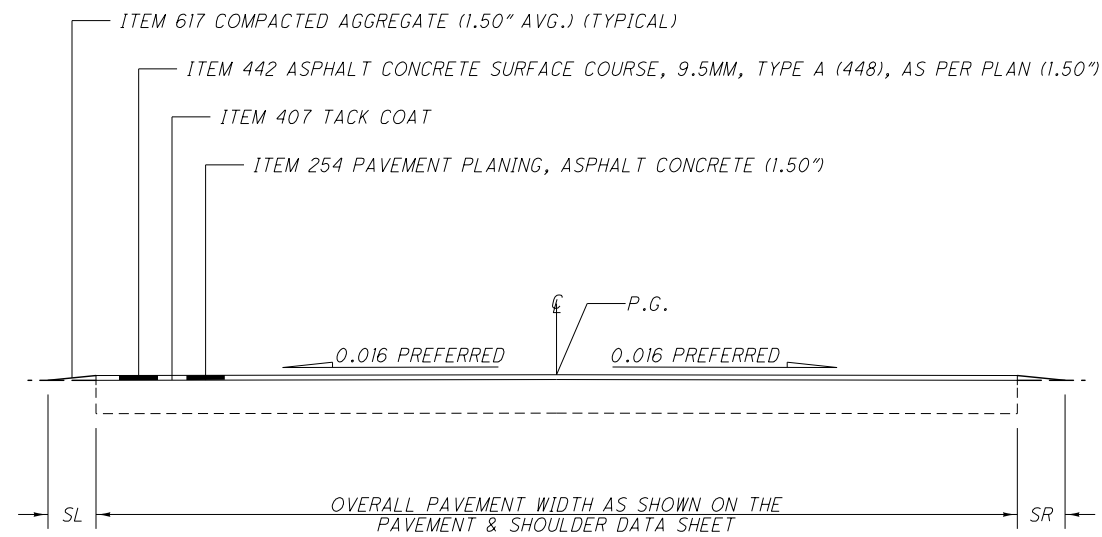

TYPICAL 2