

STATE OF OHIO
DEPARTMENT OF TRANSPORTATION

JAC - CR505 - 0.00

LICK TOWNSHIP
CITY OF JACKSON
JACKSON COUNTY

FEDERAL PROJECT NUMBER

E220442

RAILROAD INVOLVEMENT

NONE

PROJECT DESCRIPTION

PROJECT CONSISTS OF RESURFACING APPROXIMATELY 0.33 MILE OF JAC - CR505 (PEARL STREET) FROM BRIDGE STREET TO CHURCH STREET. IT WILL CONSIST OF MILL AND FILL, WITH FULL DEPTH REPAIRS IN SPECIFIED AREAS.

EARTH DISTURBED AREAS

PROJECT EARTH DISTURBED AREA: 0.0 ACRES

ESTIMATED CONTRACTOR EARTH DISTURBED AREA: 0.0 ACRES

NOTICE OF INTENT EARTH DISTURBED AREA: N/A (NOI NOT REQUIRED)

2023 SPECIFICATIONS

THE STANDARD SPECIFICATIONS OF THE STATE OF OHIO, DEPARTMENT OF TRANSPORTATION, INCLUDING SUPPLEMENTAL SPECIFICATIONS LISTED IN THE PLANS AND CHANGES LISTED IN THE PROPOSAL SHALL GOVERN THIS IMPROVEMENT.


I HEREBY APPROVE THESE PLANS AND DECLARE THAT THE MAKING OF THIS IMPROVEMENT WILL NOT REQUIRE THE CLOSING TO TRAFFIC OF THE HIGHWAY AND THAT PROVISIONS FOR THE MAINTENANCE AND SAFETY OF TRAFFIC WILL BE AS SET FORTH ON THE PLANS AND ESTIMATES.



Michael G. Dombrowski
District 09 Deputy Director




Jack Marchbanks, PhD
Director, Department of Transportation

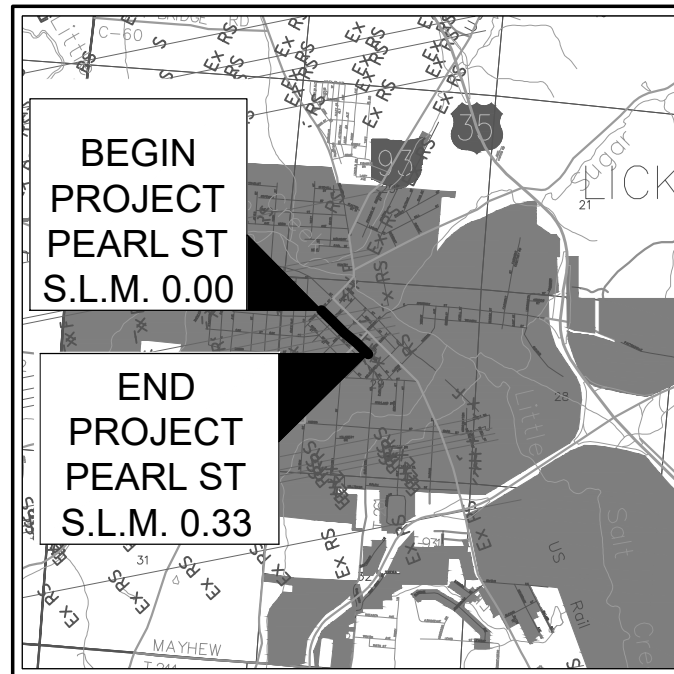

LOCATION MAP

LATITUDE: 39° 03' 05.7" N LONGITUDE: 82° 38' 19" W

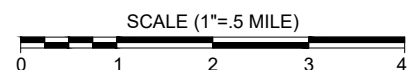

PORTION TO BE IMPROVED	-----	=====
INTERSTATE HIGHWAY	-----	=====
FEDERAL ROUTES	-----	=====
STATE ROUTES	-----	=====
COUNTY & TOWNSHIP ROADS	-----	=====
OTHER ROADS	-----	=====

DESIGN DESIGNATION JAC - CR505


CURRENT ADT (2024)	1438
DESIGN YEAR ADT (2036)	1824
DESIGN HOURLY VOLUME (2036)	173
DIRECTIONAL DISTRIBUTION	50%
TRUCKS (24 HOUR B&C)	4%
DESIGN SPEED	30
LEGAL SPEED	25

DESIGN FUNCTIONAL CLASSIFICATION:
MINOR ARTERIAL
NHS PROJECT NO

DESIGN EXCEPTIONS

ADA DESIGN WAVIER: NONE REQUIRED

UNDERGROUND UTILITIES
Contact Two Working Days Before You Dig



OHIO811, 8-1-1, or 1-800-362-2764
(Non members must be called directly)

PLAN PREPARED BY:
BUCKLEY GROUP, LLC
6801 STATE ROUTE 56, ATHENS, OH 45701
PH: (740) 589-5001 WWW.BUCKLEY.GROUP

INDEX OF SHEETS:

TITLE SHEET	P.1
TYPICAL SECTIONS	P.2
GENERAL NOTES	P.3
MAINTENANCE OF TRAFFIC GENERAL NOTES	P.4
GENERAL SUMMARY	P.5
PAVEMENT CALCULATIONS	P.6
PAVEMENT DIAGRAMS AND SUBSUMMARIES	P.7-8

STANDARD CONSTRUCTION DRAWINGS		SUPPLEMENTAL SPECIFICATIONS		SPECIAL PROVISIONS
BP-3.1	01/19/24	800	1/19/24	
		832	7/21/23	
		897	1/16/15	
MT-95.31	7/19/19			
MT-95.32	4/19/19			
MT-97.10	4/19/19			
MT-97.12	1/20/17			
MT-101.90	7/17/20			
TC-41.20	10/18/13			
TC-42.20	10/18/13			
TC-52.10	10/18/13			
TC-52.20	1/15/21			
TC-71.10	4/21/23			
TC-74.10	7/21/23			

ENGINEER'S SEAL:



TITLE SHEET

DESIGN AGENCY



buckleygroup
engineering/surveying

DESIGNER

BWJ

REVIEWER

CDK 06-20-2024

PROJECT ID

117096

SHEET

TOTAL

P.1 8