

● Indicates R/W Monuments.

S.H. 287

LOGAN COUNTY



S.H. 607

R/W PLANS

1
10

Sec. 18 C.D.

(20)

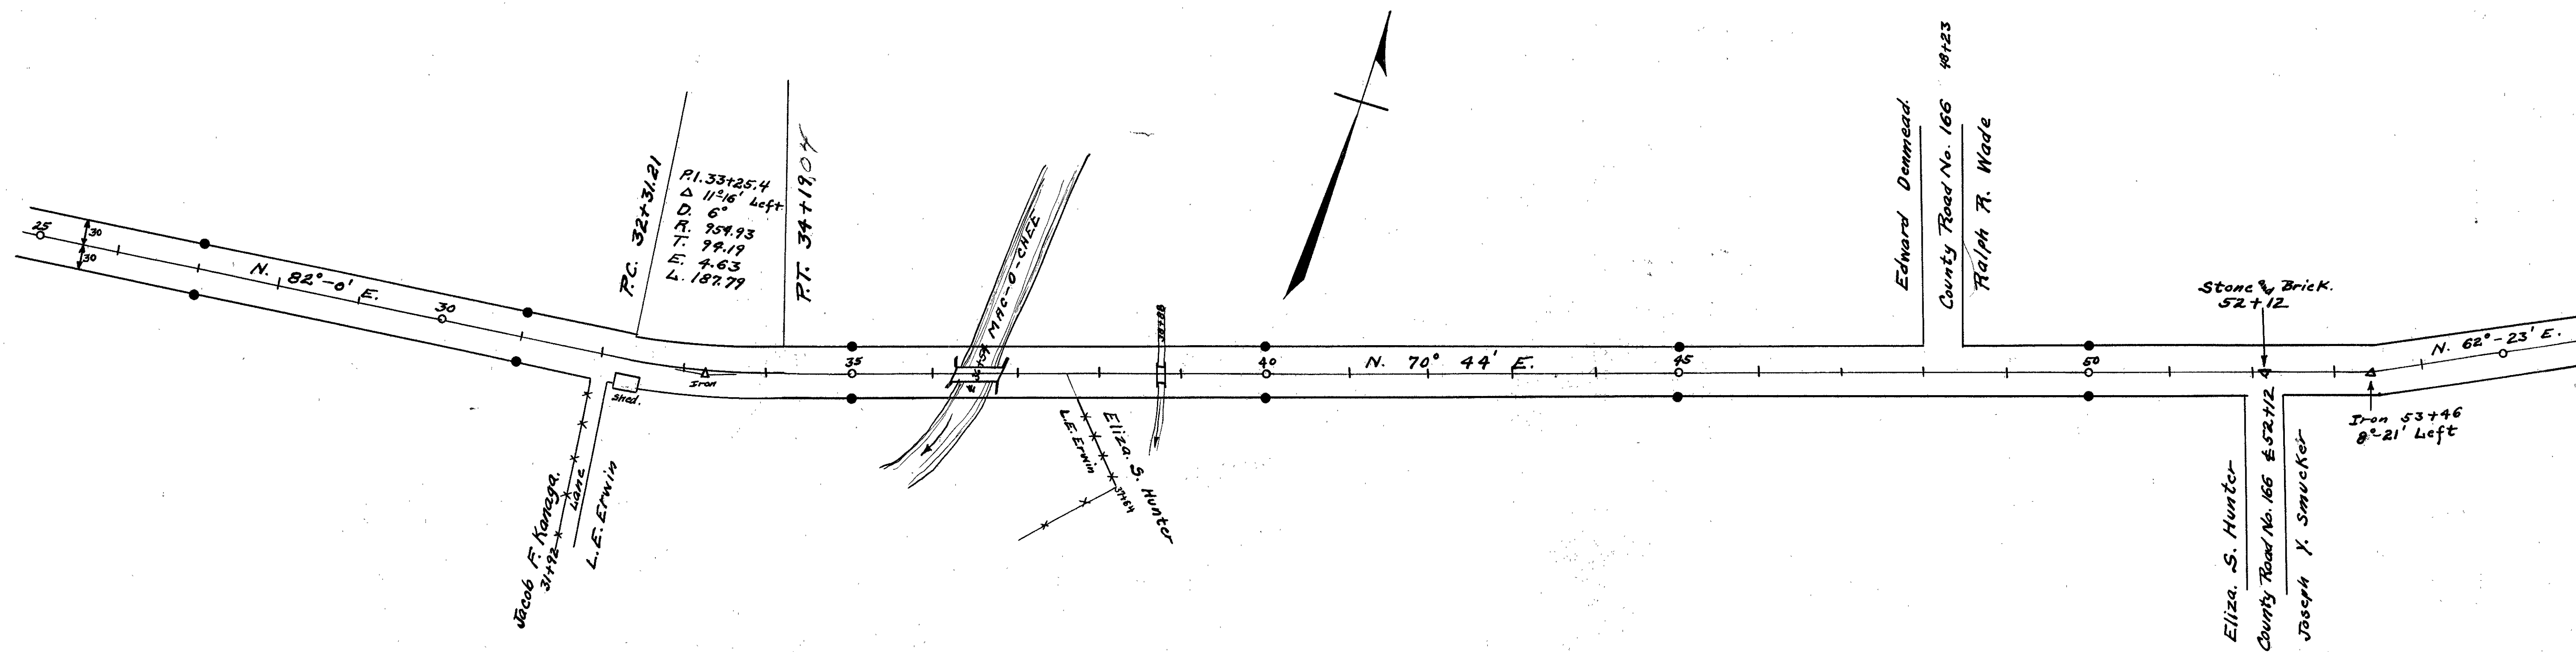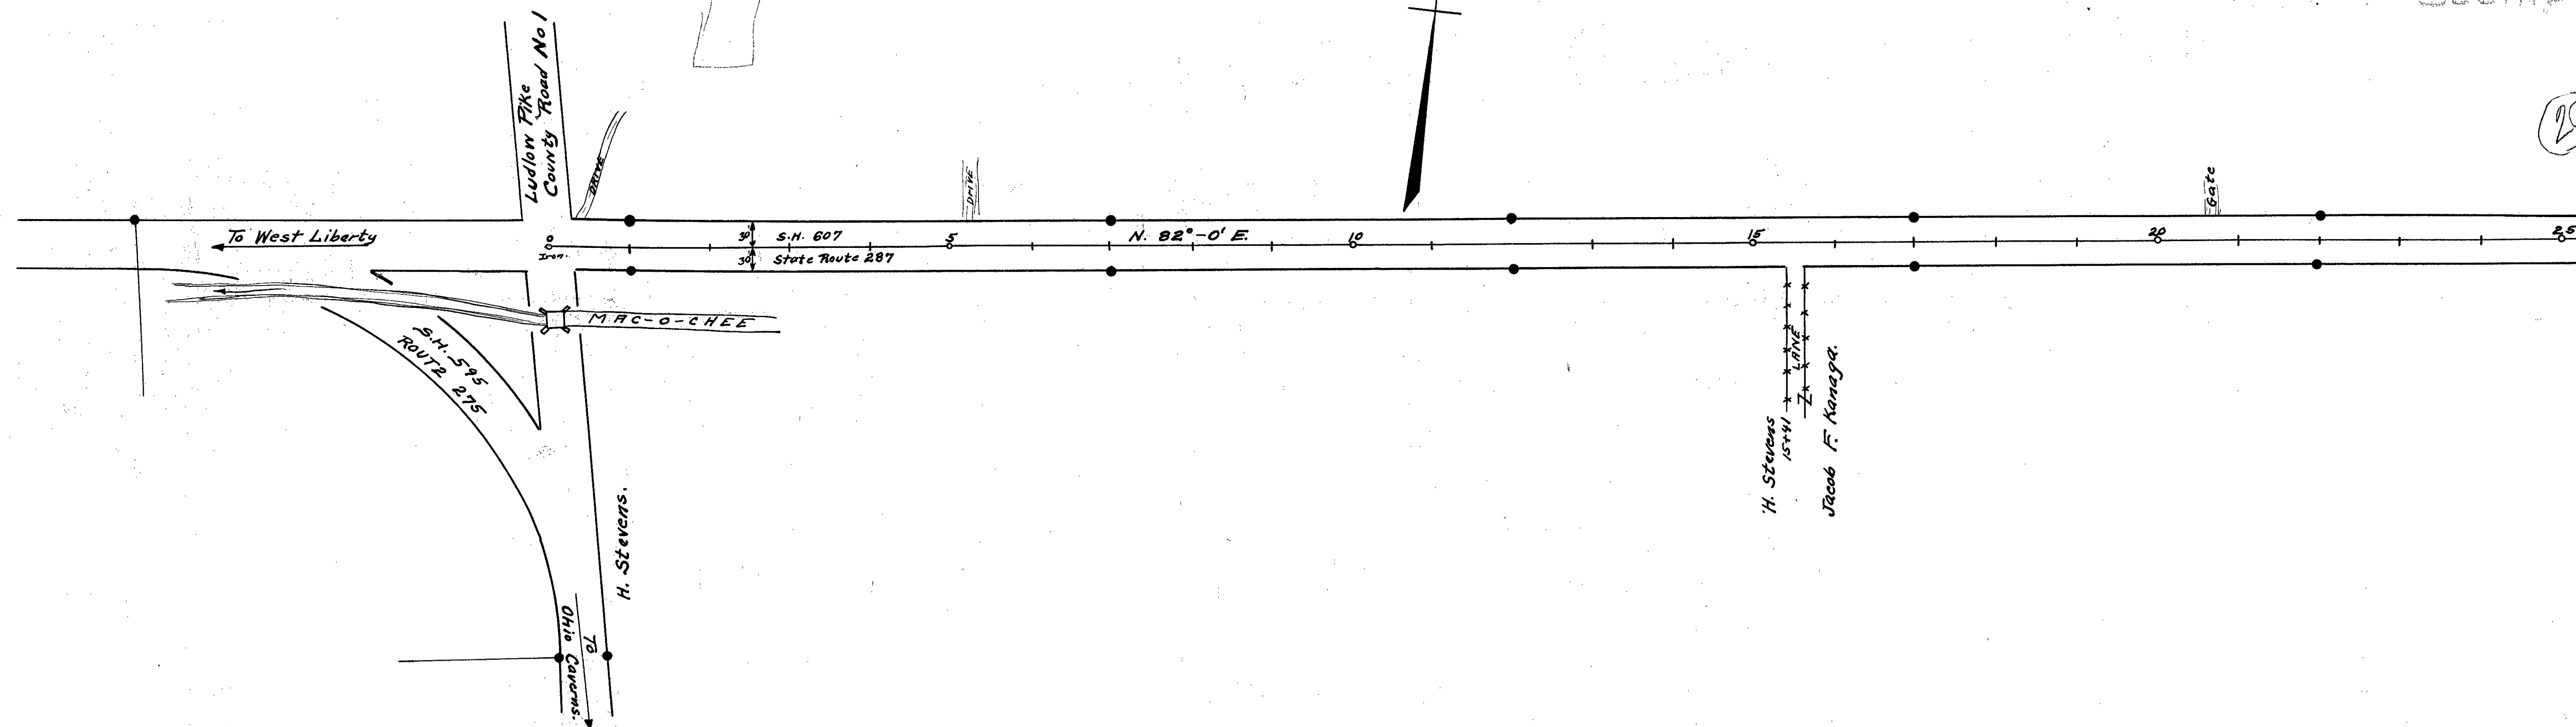



L-25

● Indicates R/W Monuments

S.R. 287
LOGAN COUNTY
S.H. 607
R/W PLANS



2
10

See A-B-C-D

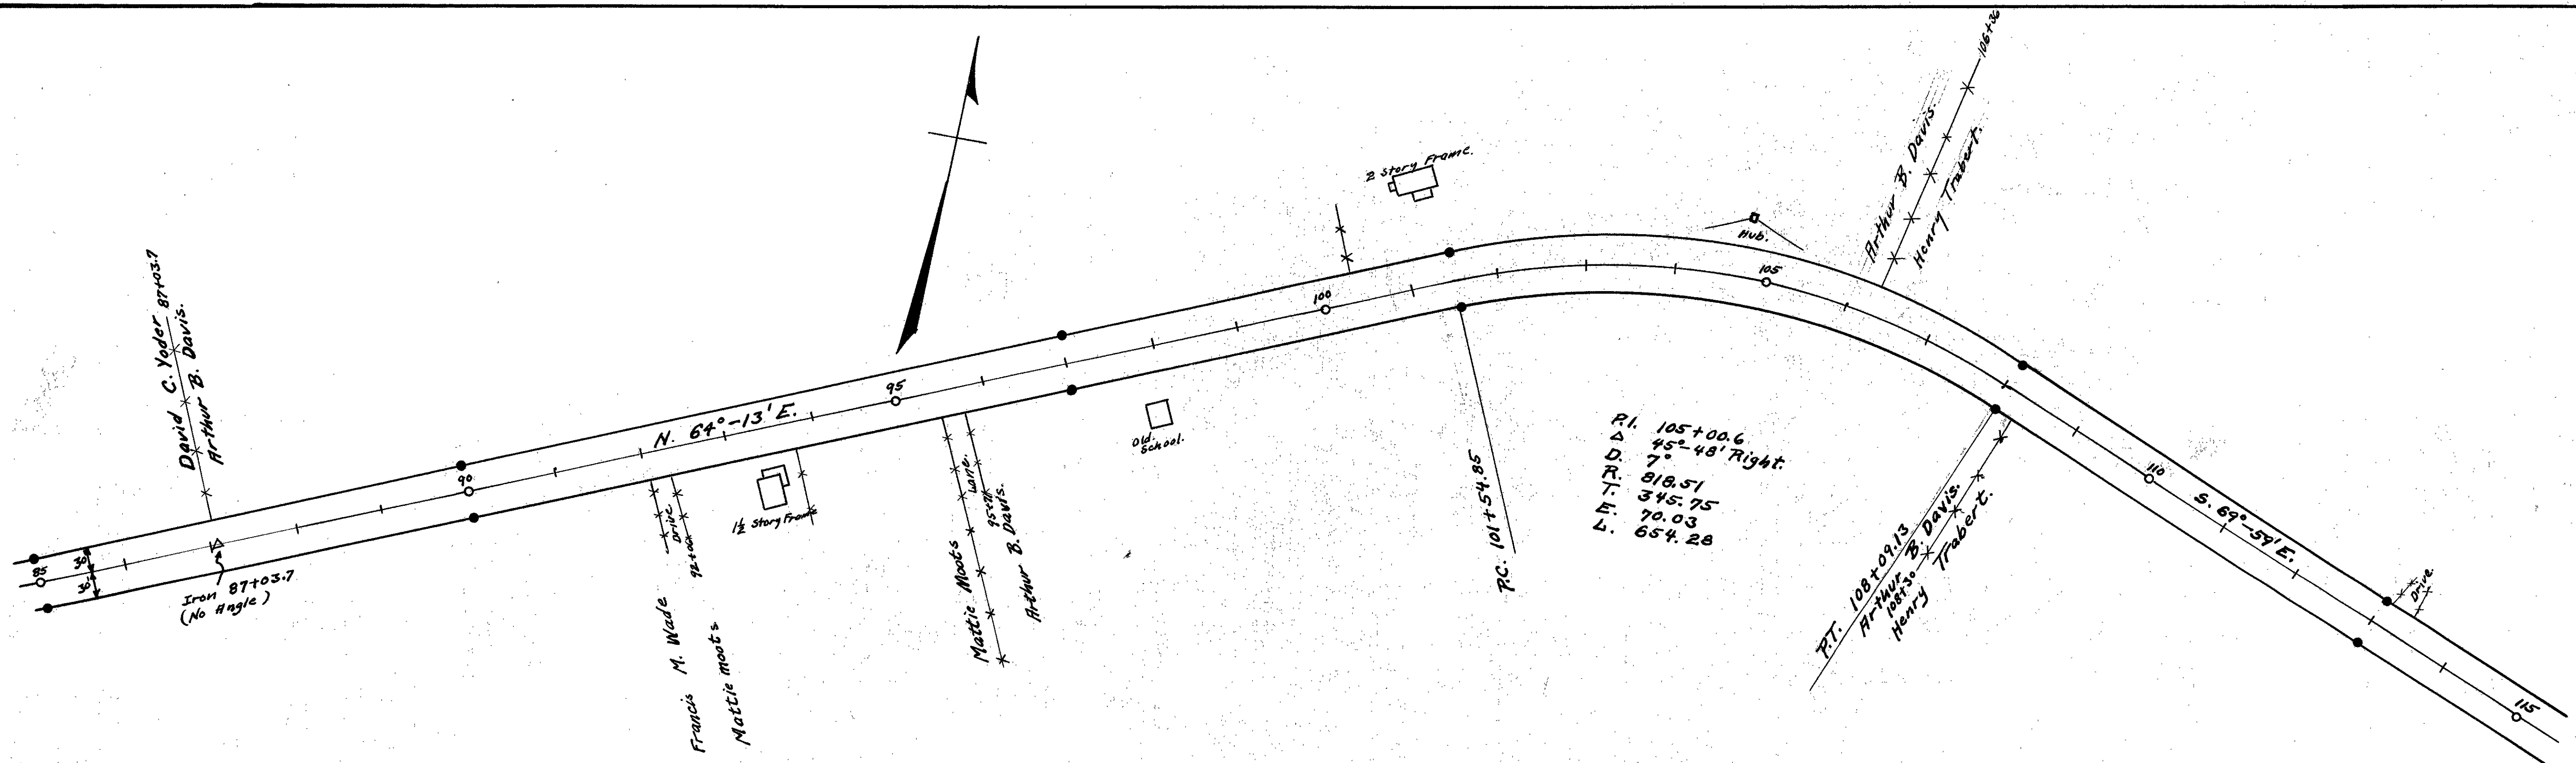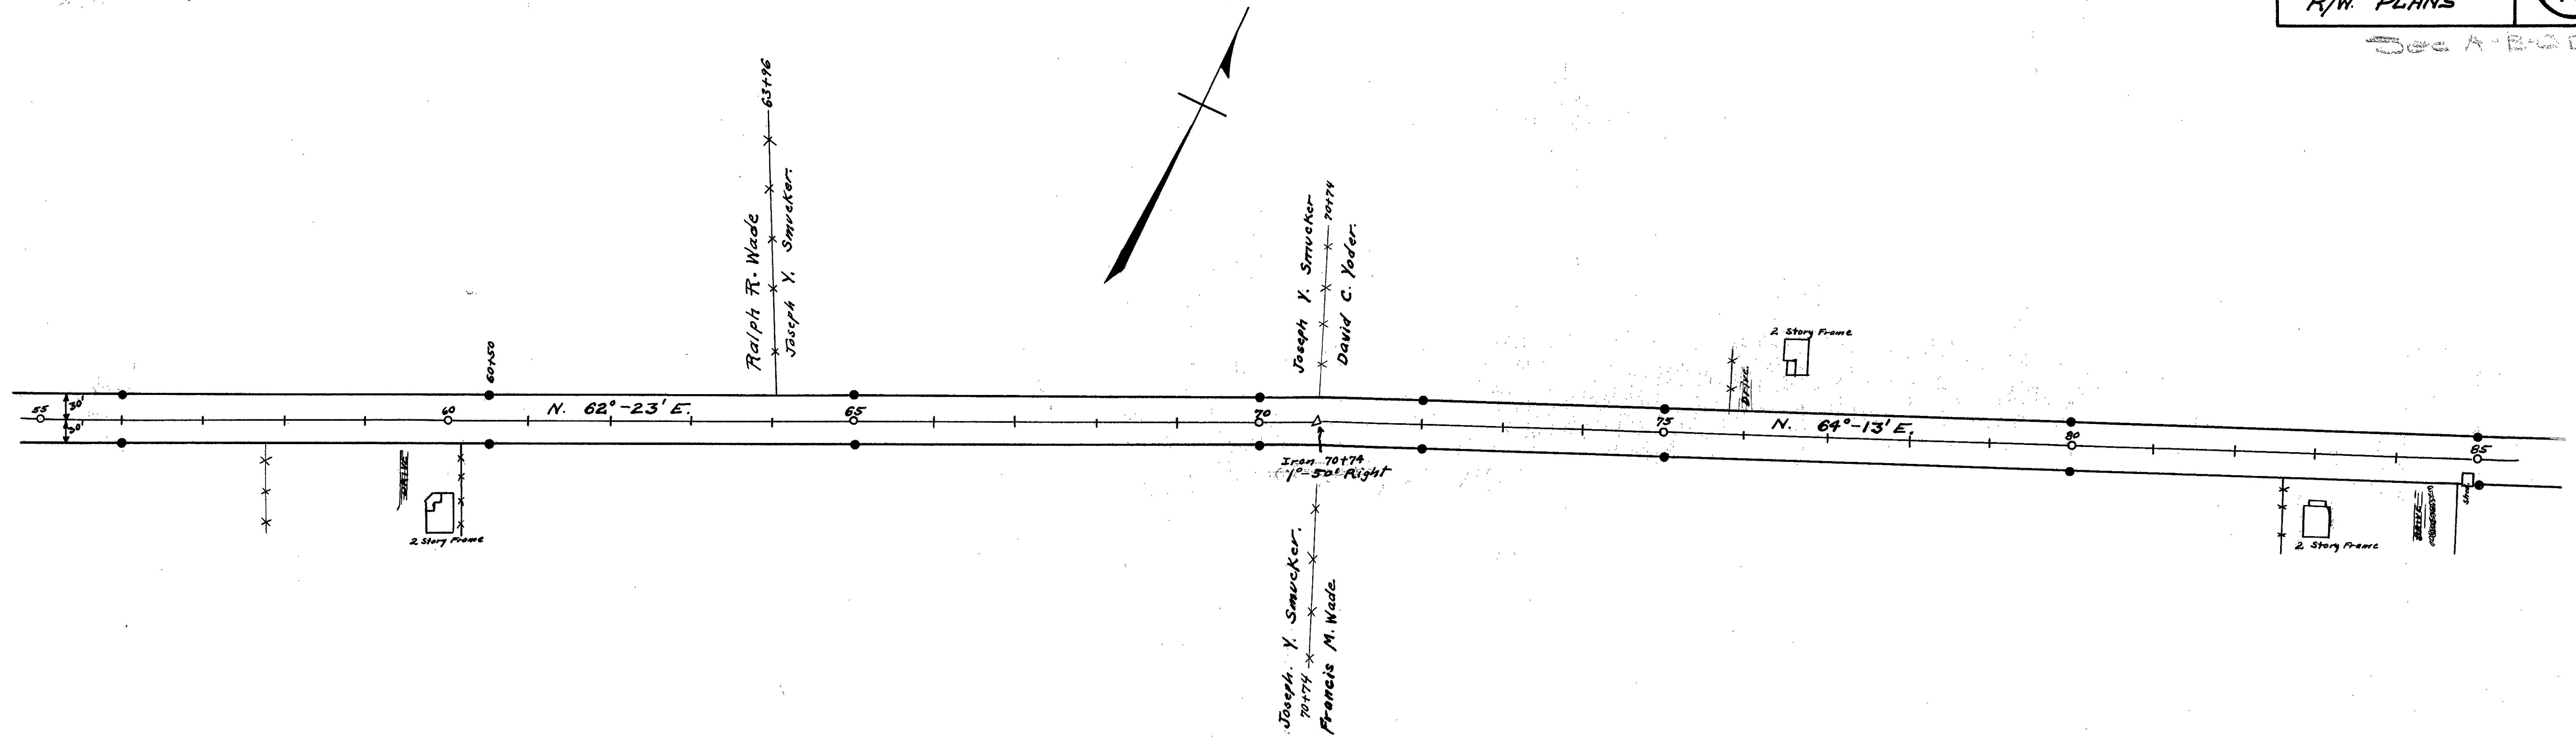


Field Book 558

52-7

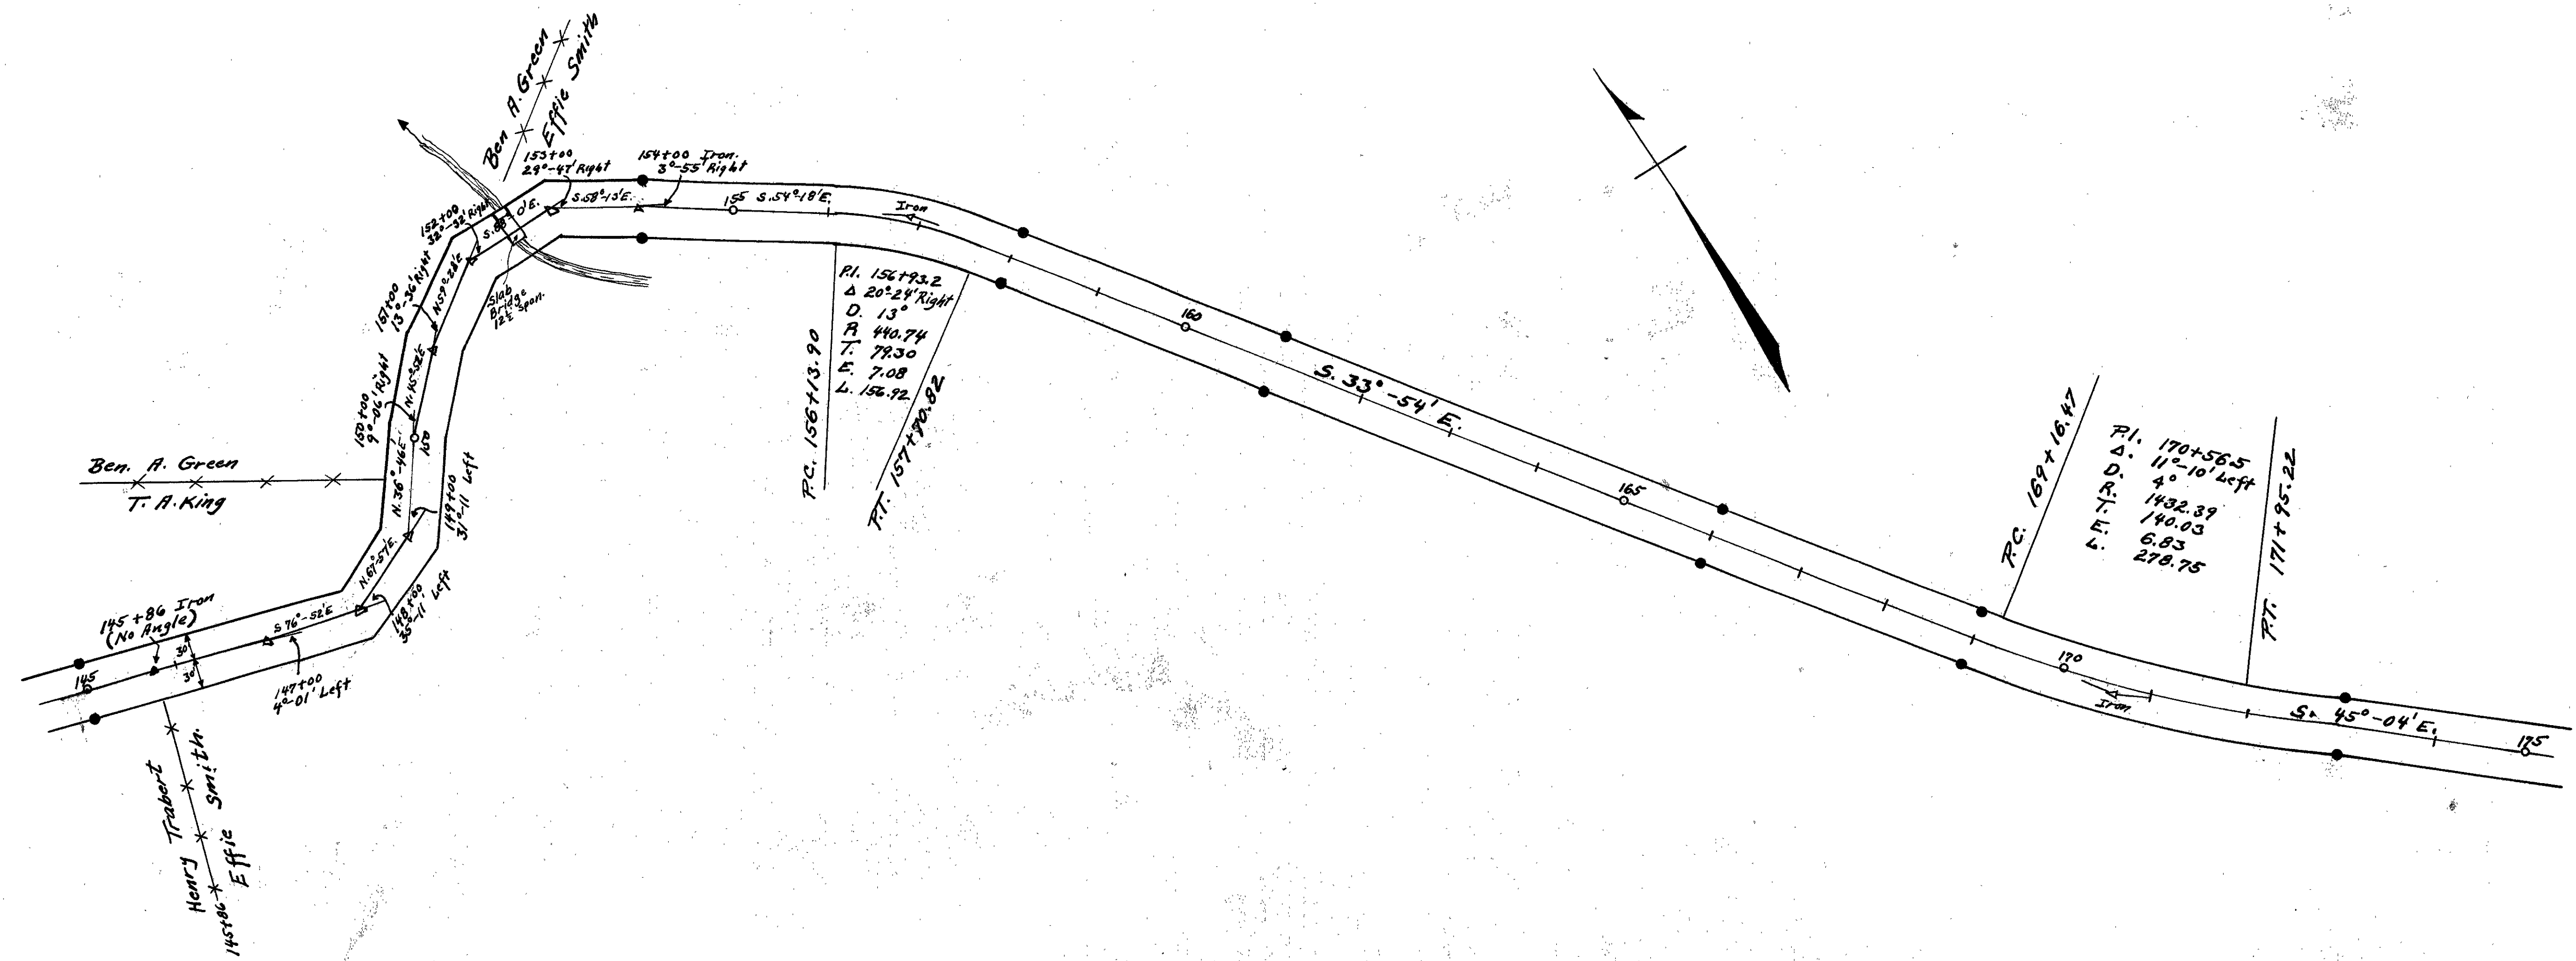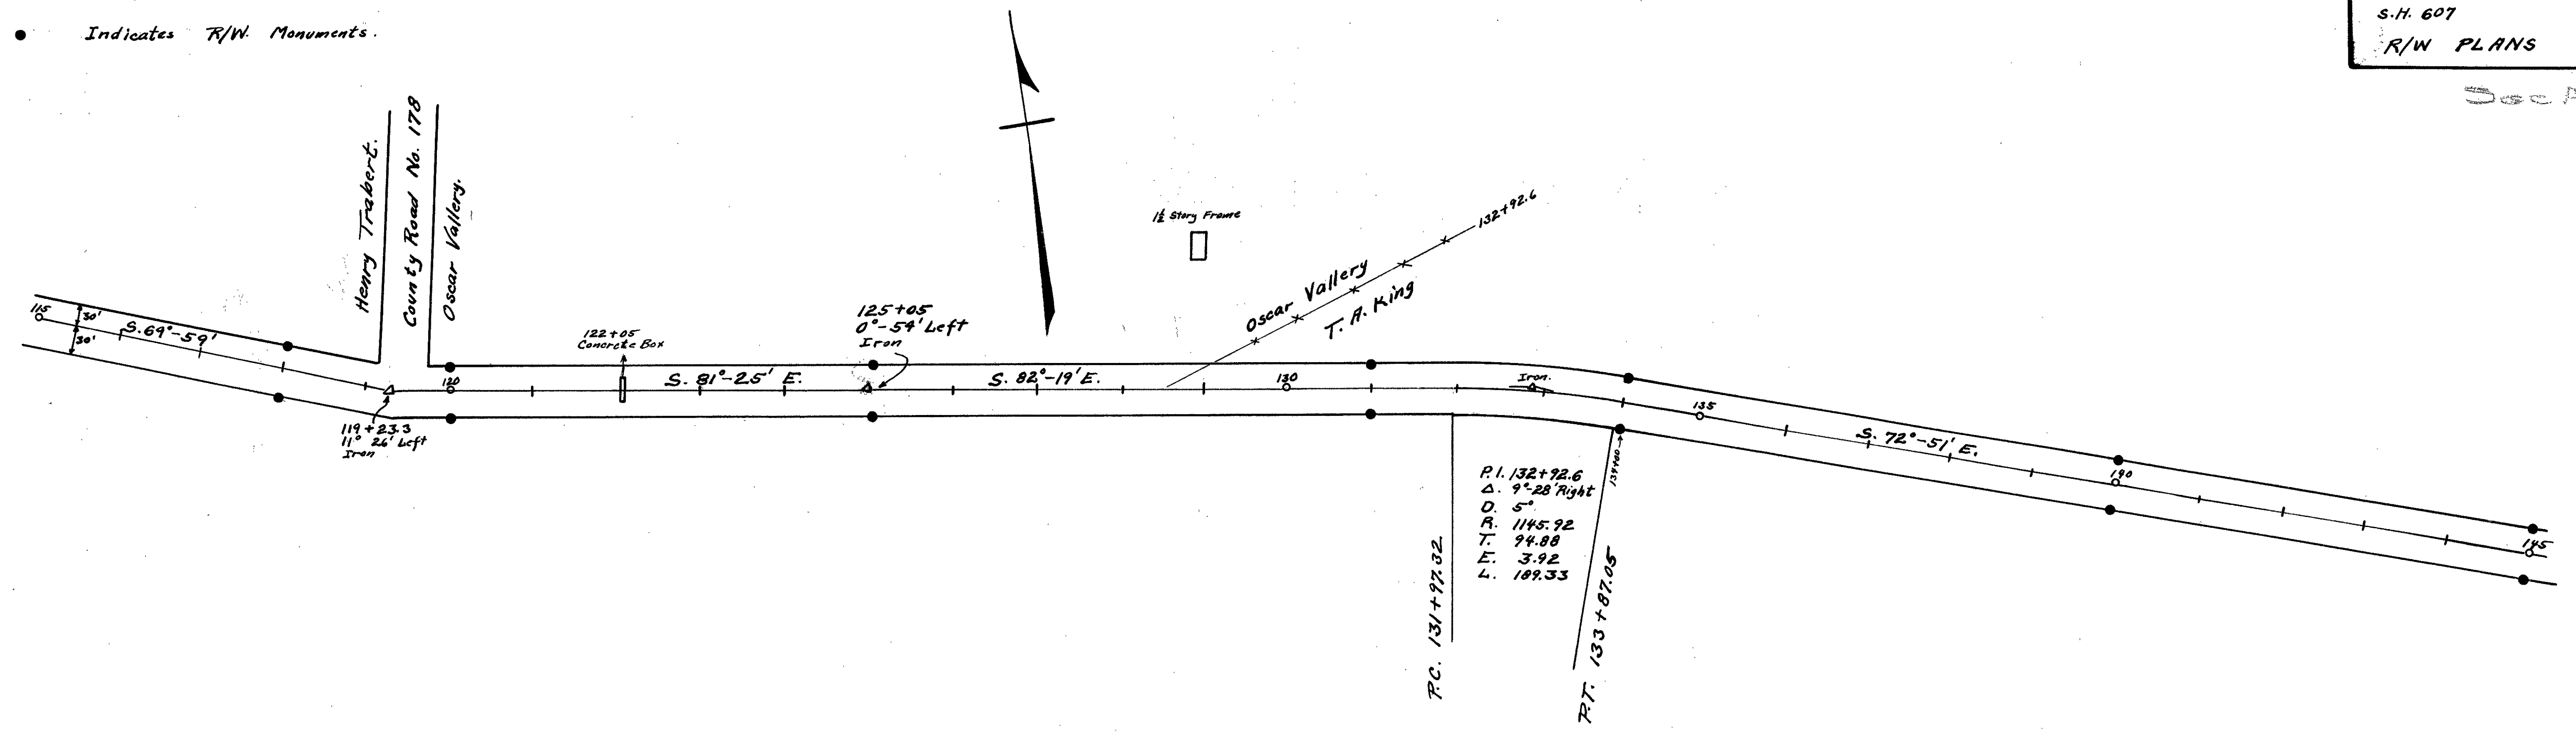


Book 558

• Indicates R/W Monuments

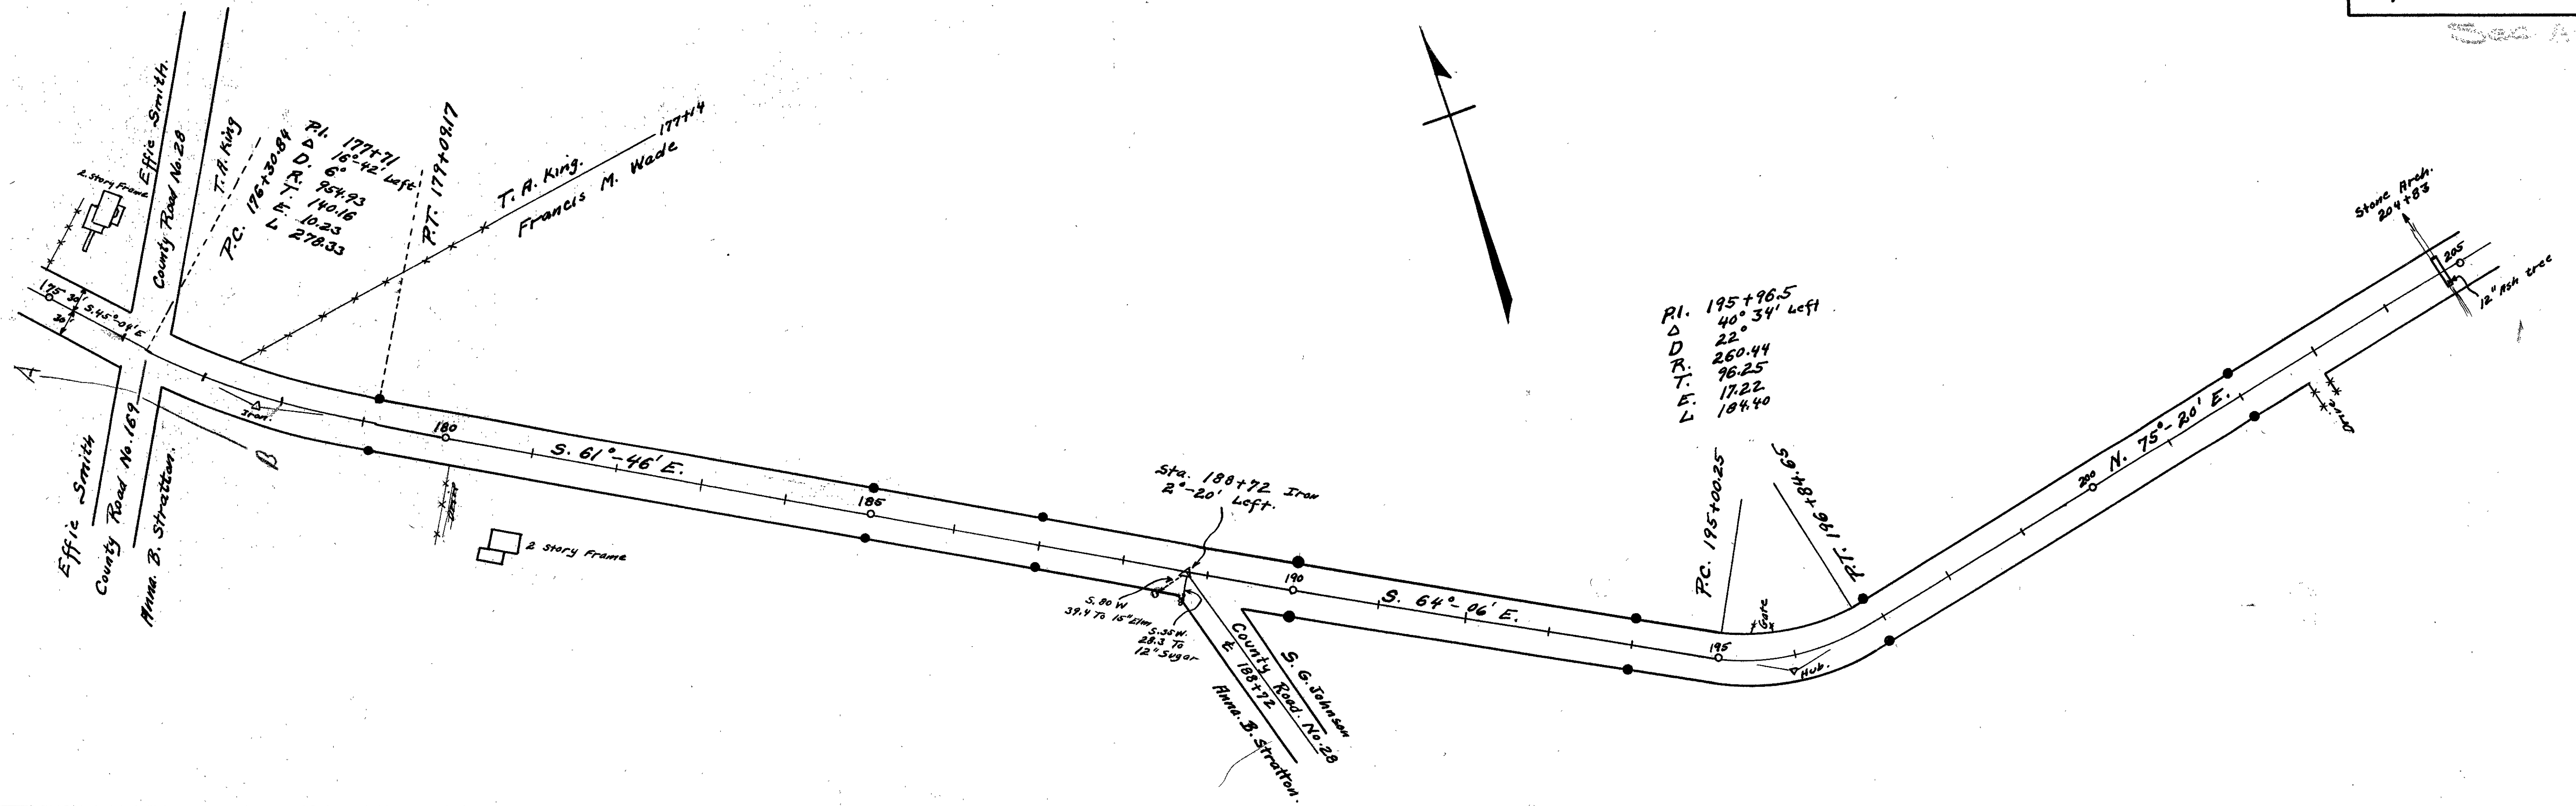

Book 558

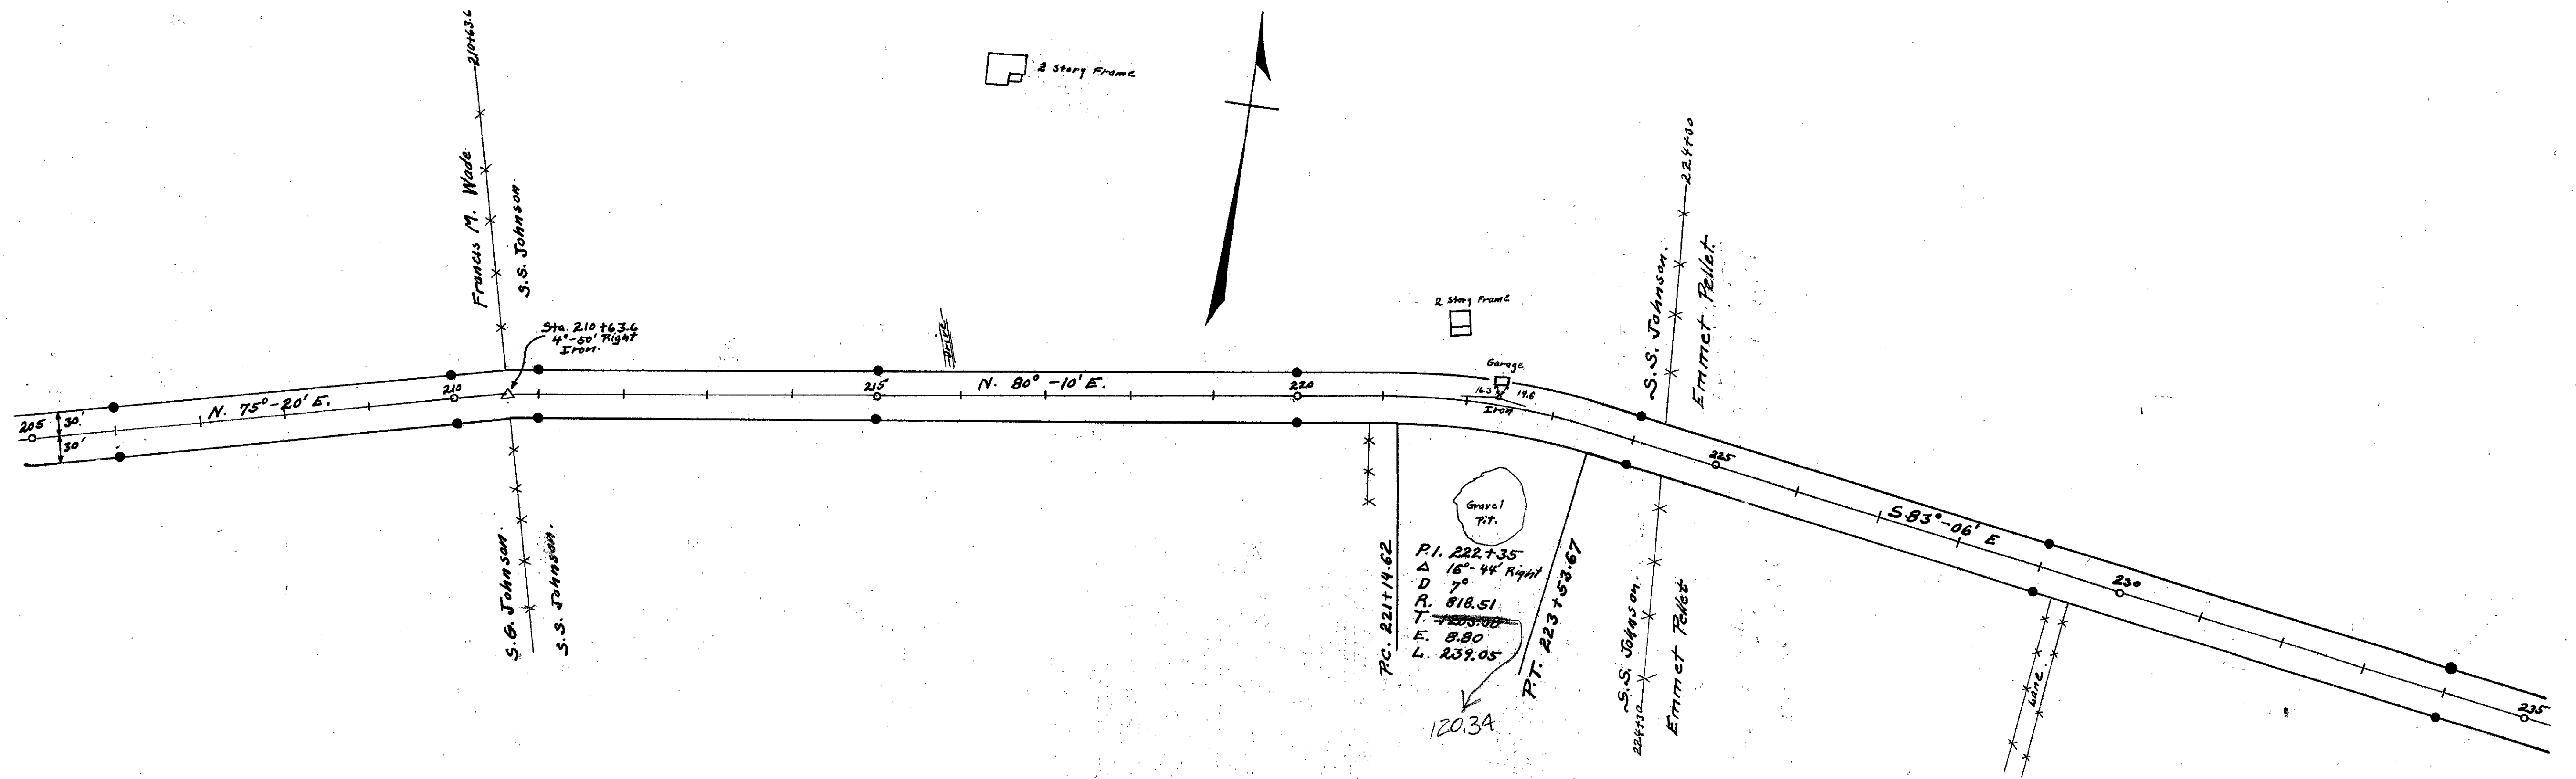


● Indicates R/W. Monuments


LOGAN COUNTY
S.H. 607
R/W PLANS



5
10

Sec A-B-C-D

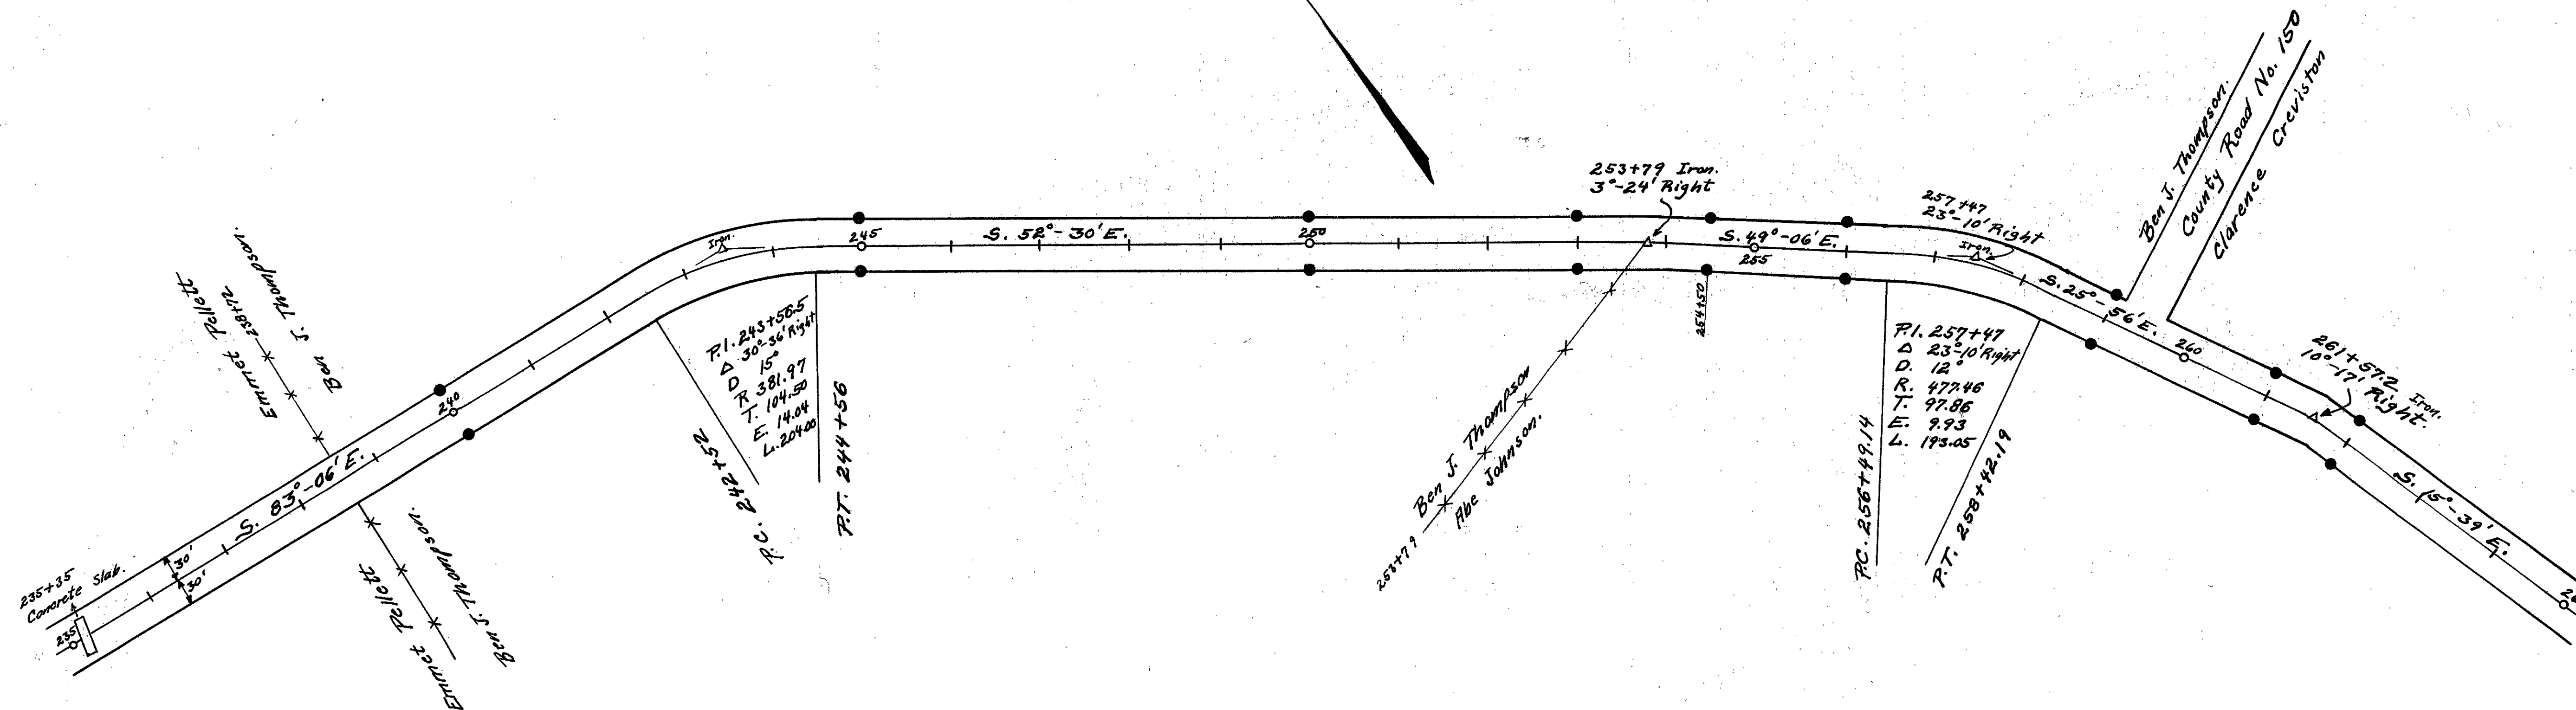


Book 855

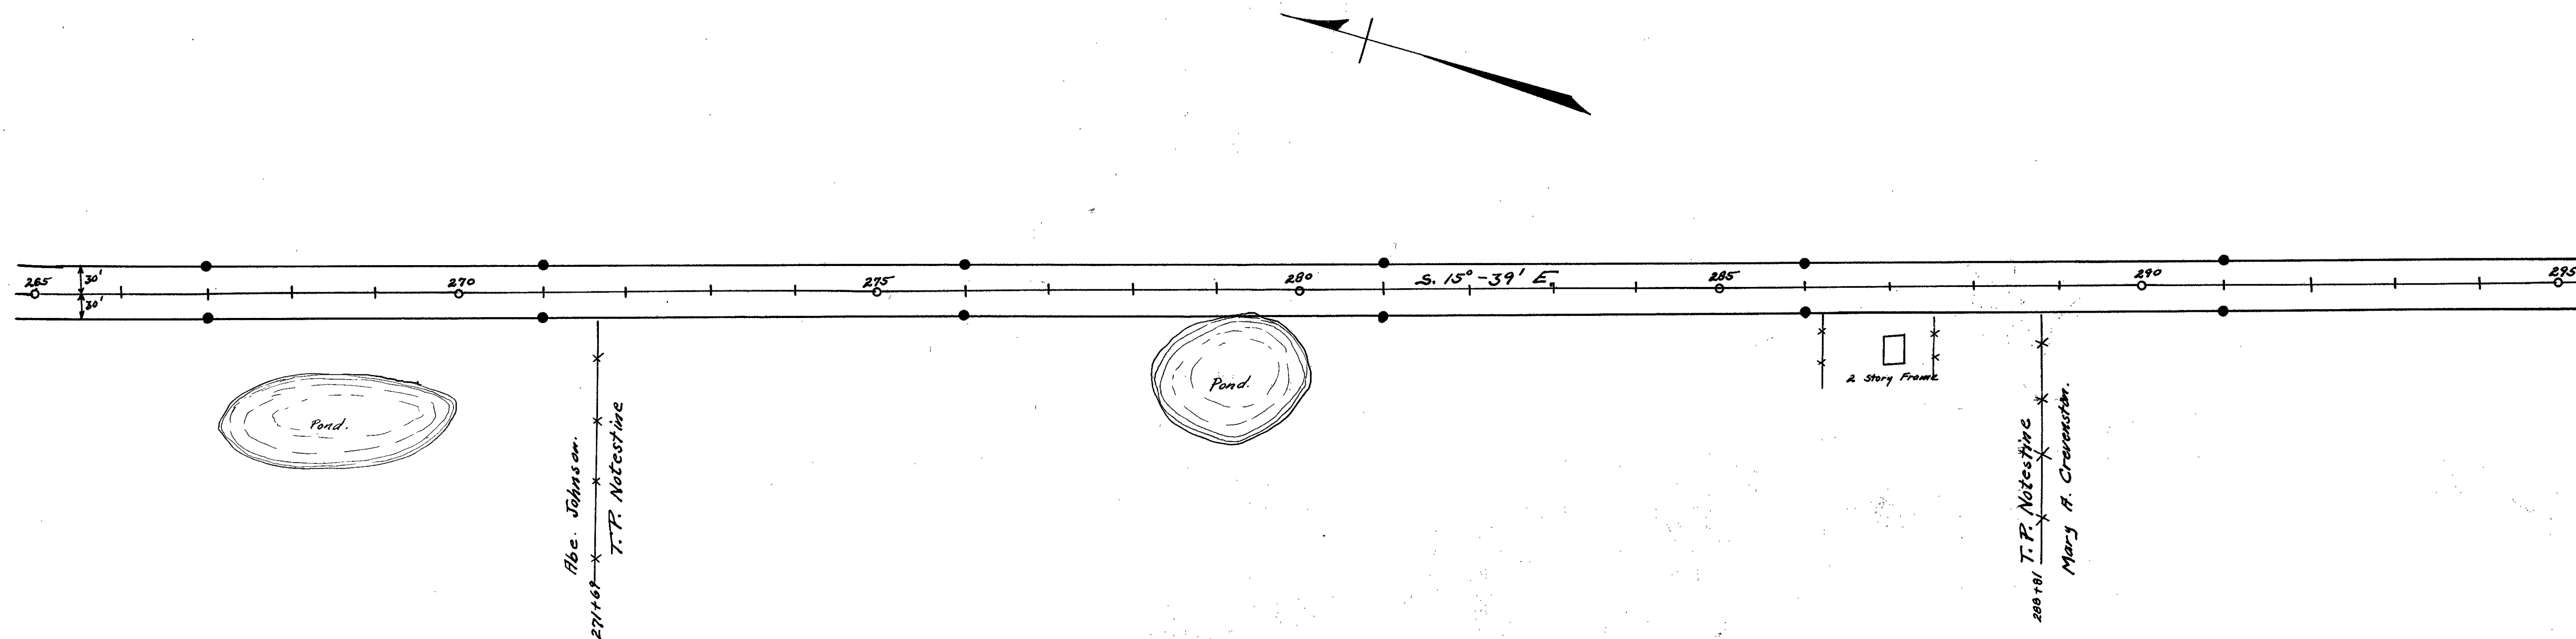

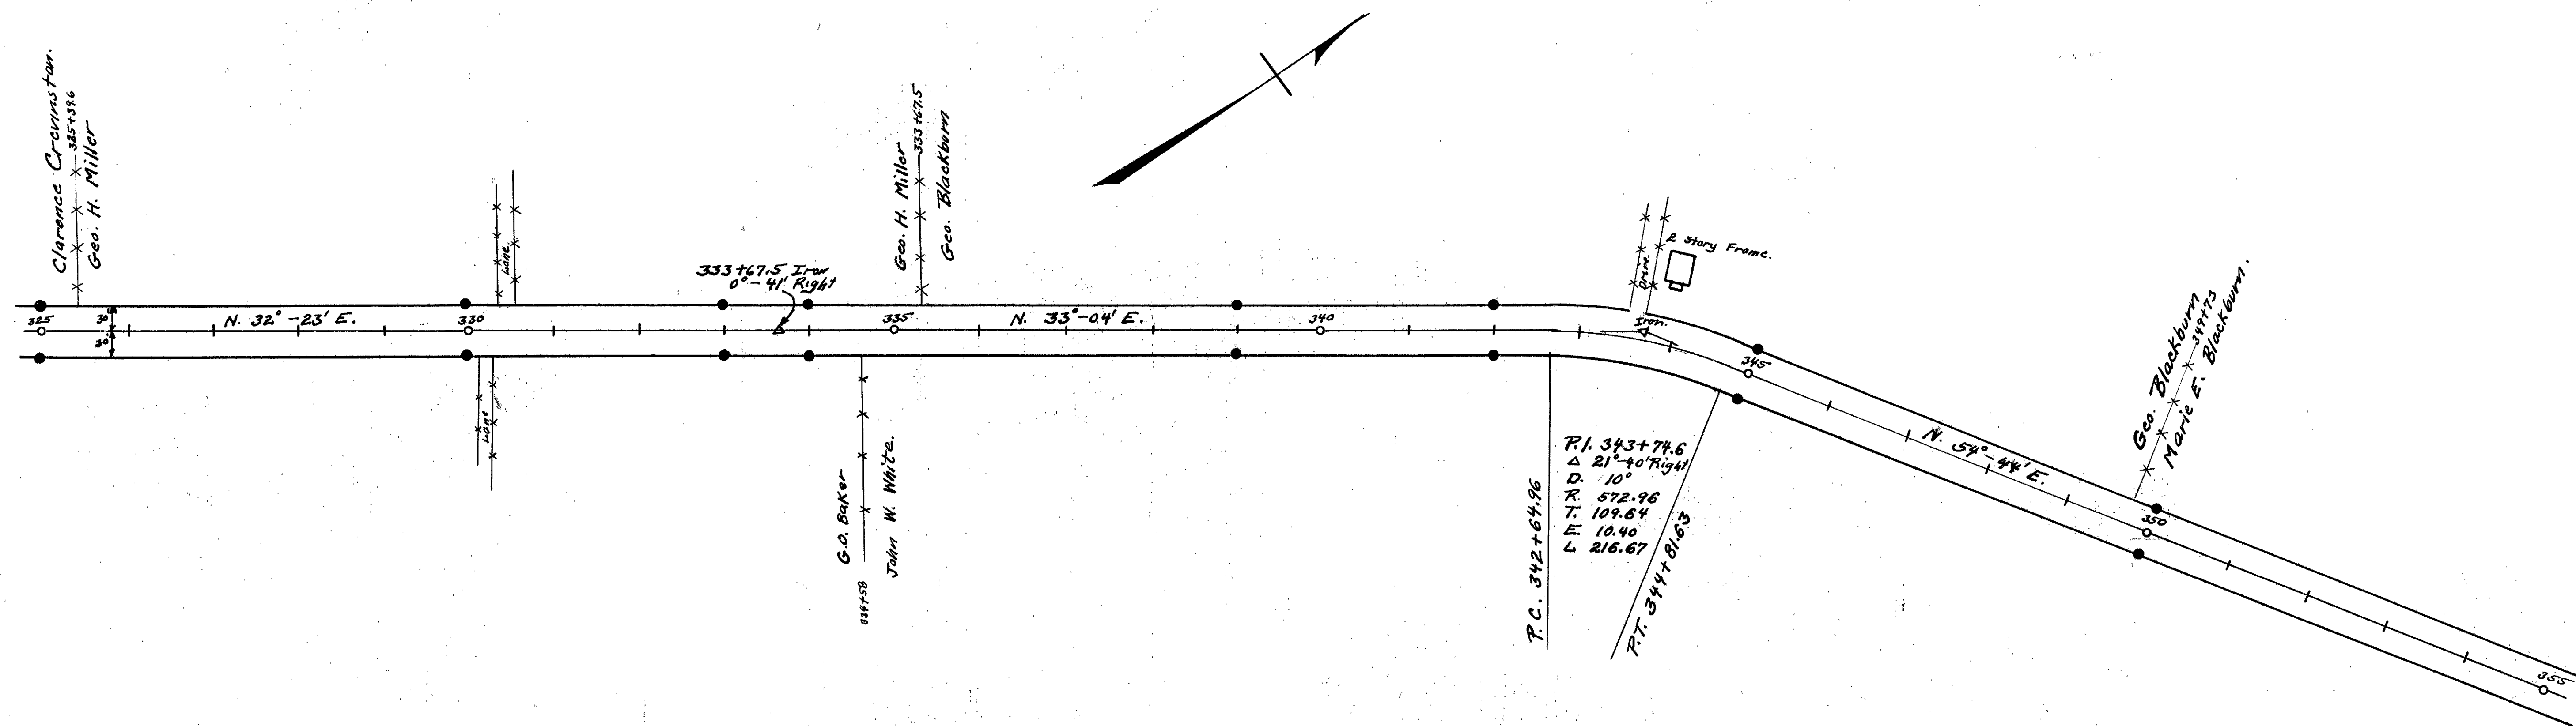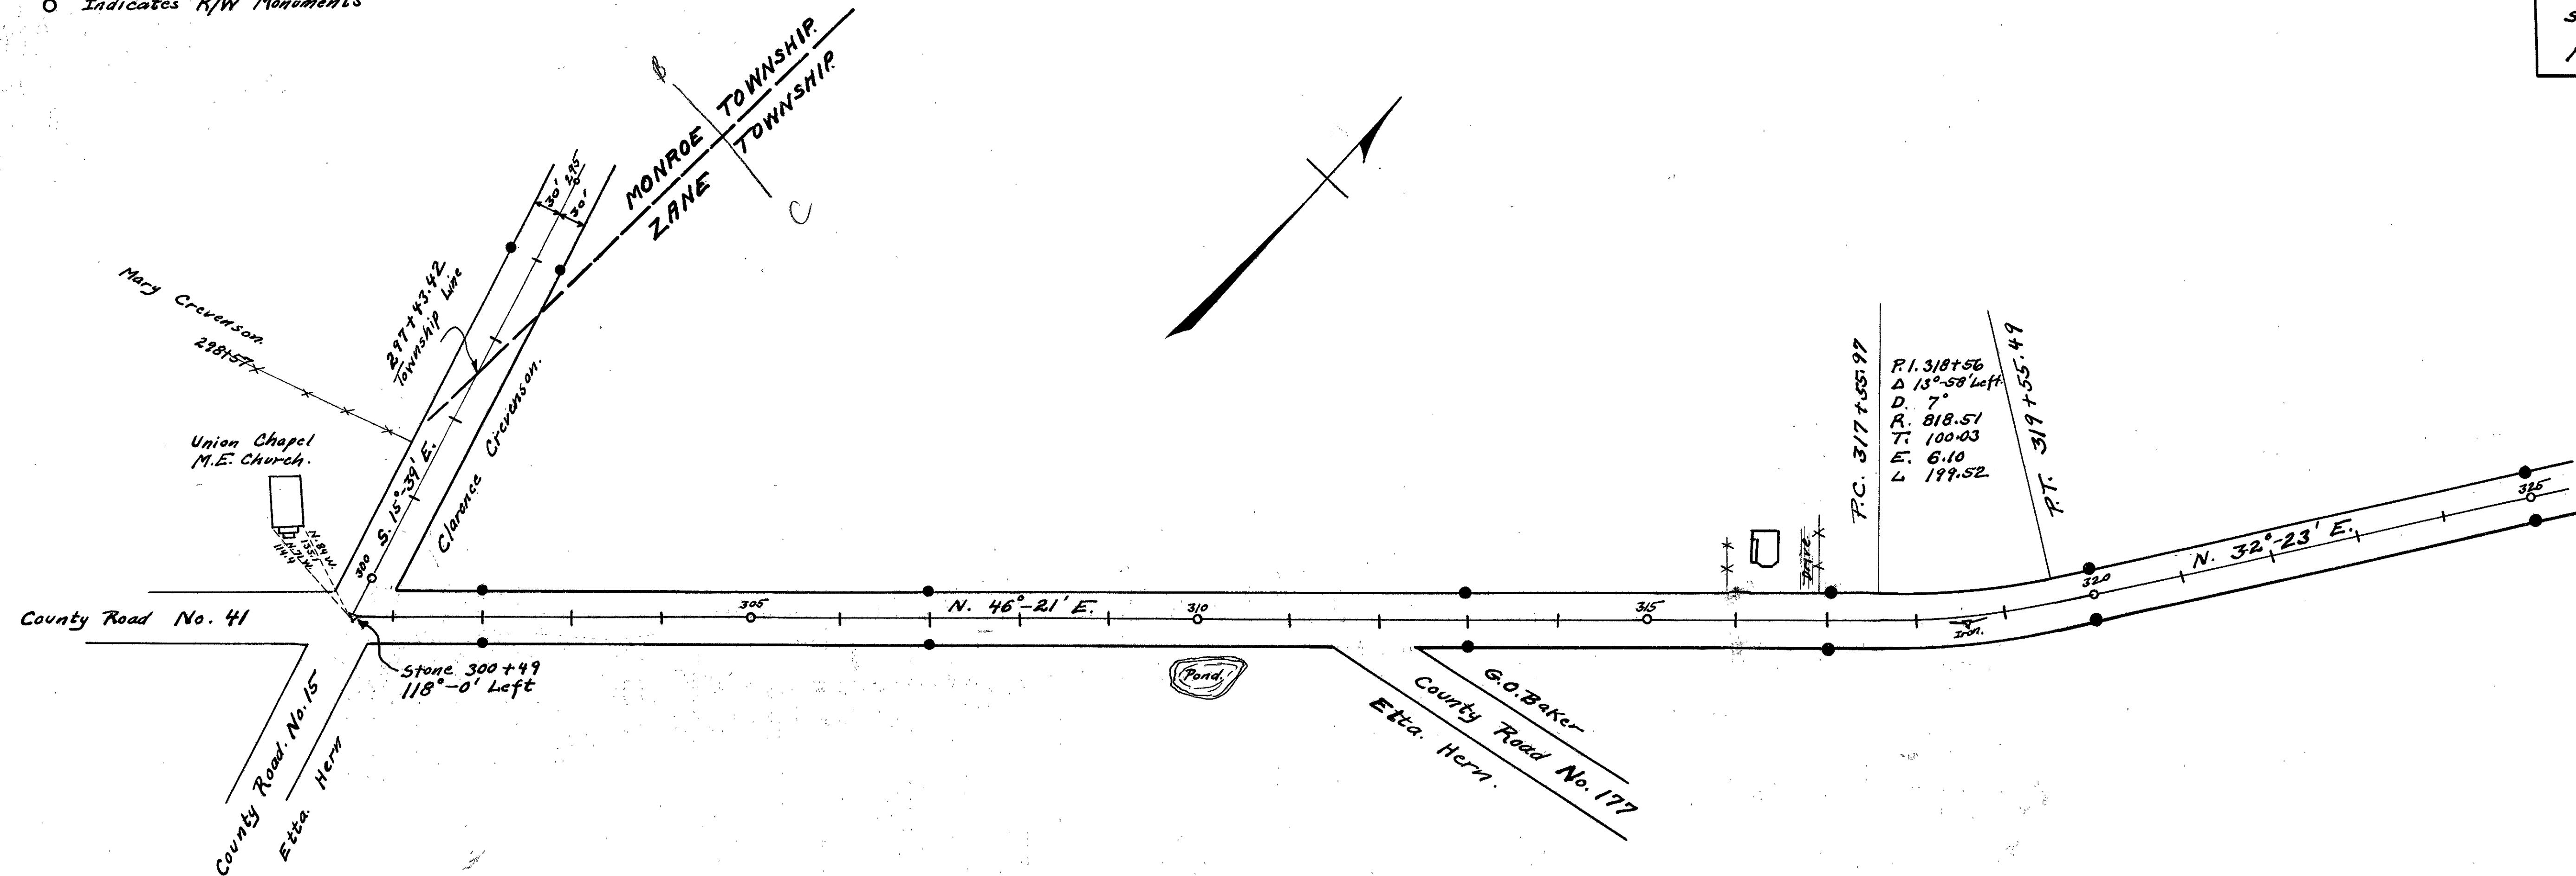


See A, B, C, D.

Indicates R/W Monuments.

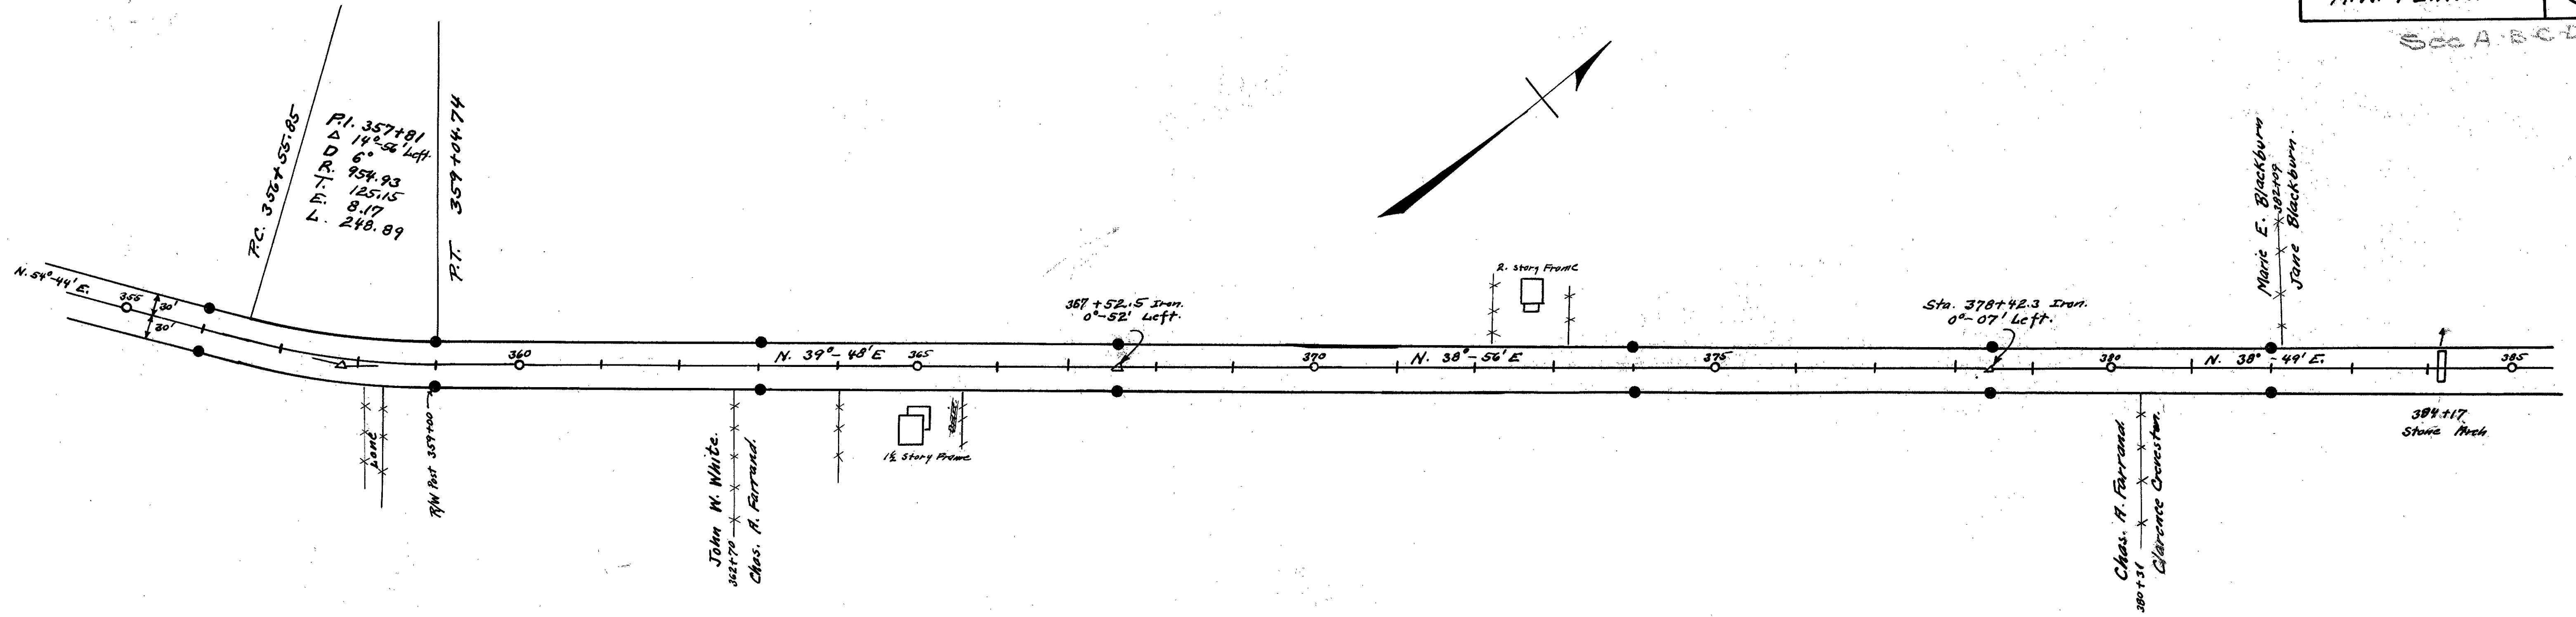

Book 558

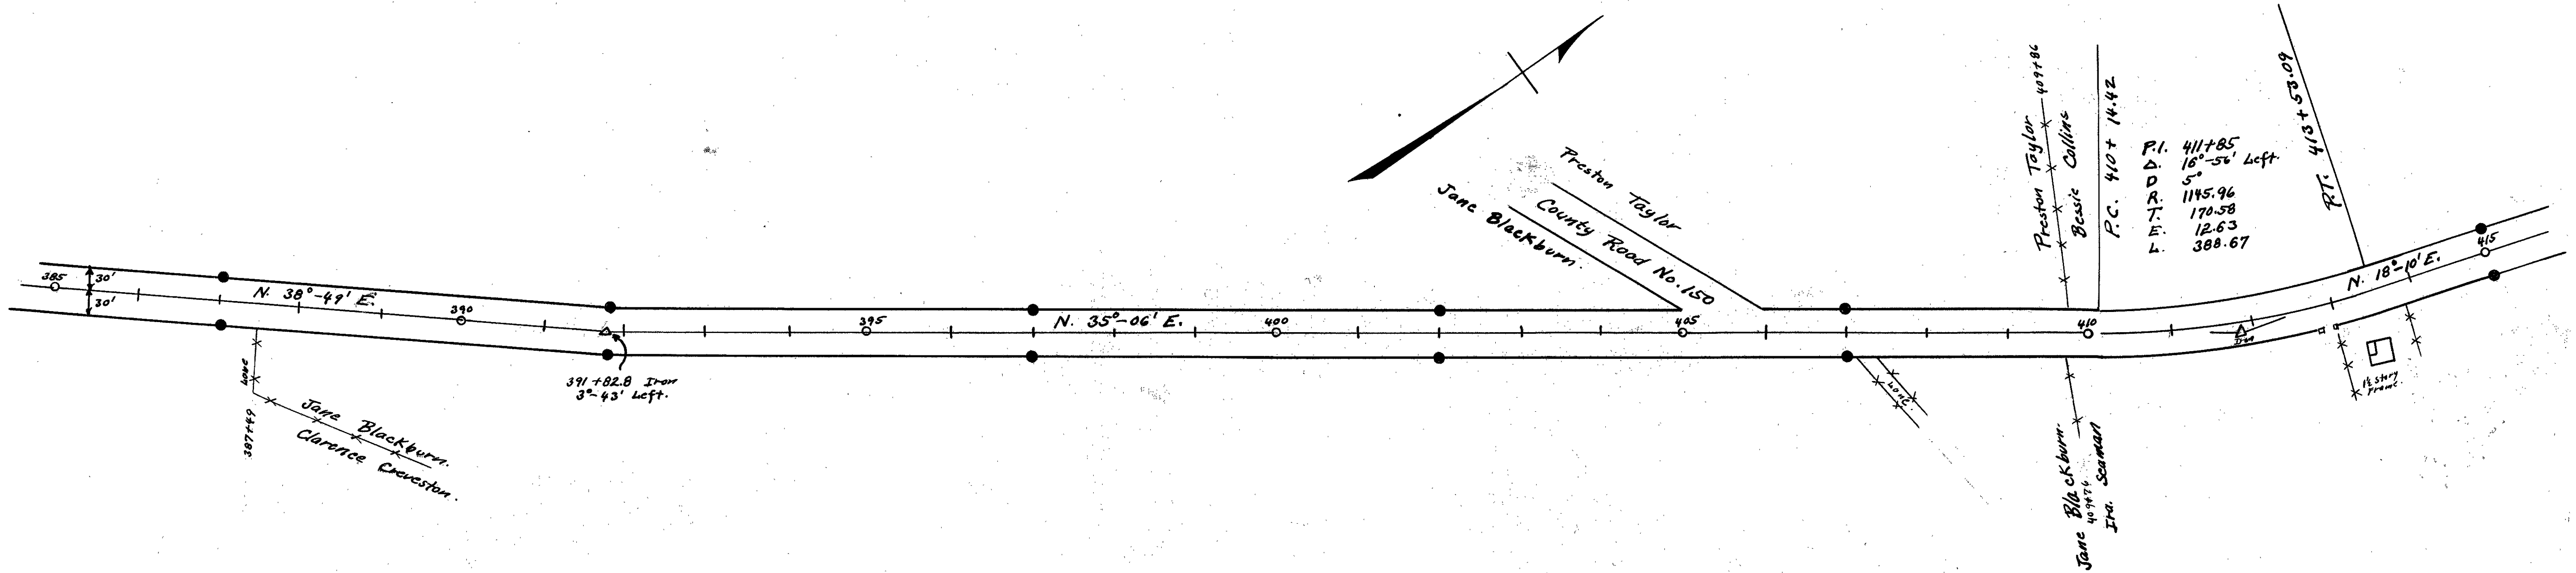


52-7

LOGAN COUNTY
S.H. 607
R/W PLANS.


8
10



Sec A-B-C-D

● INDICATES R/W MONUMENTS

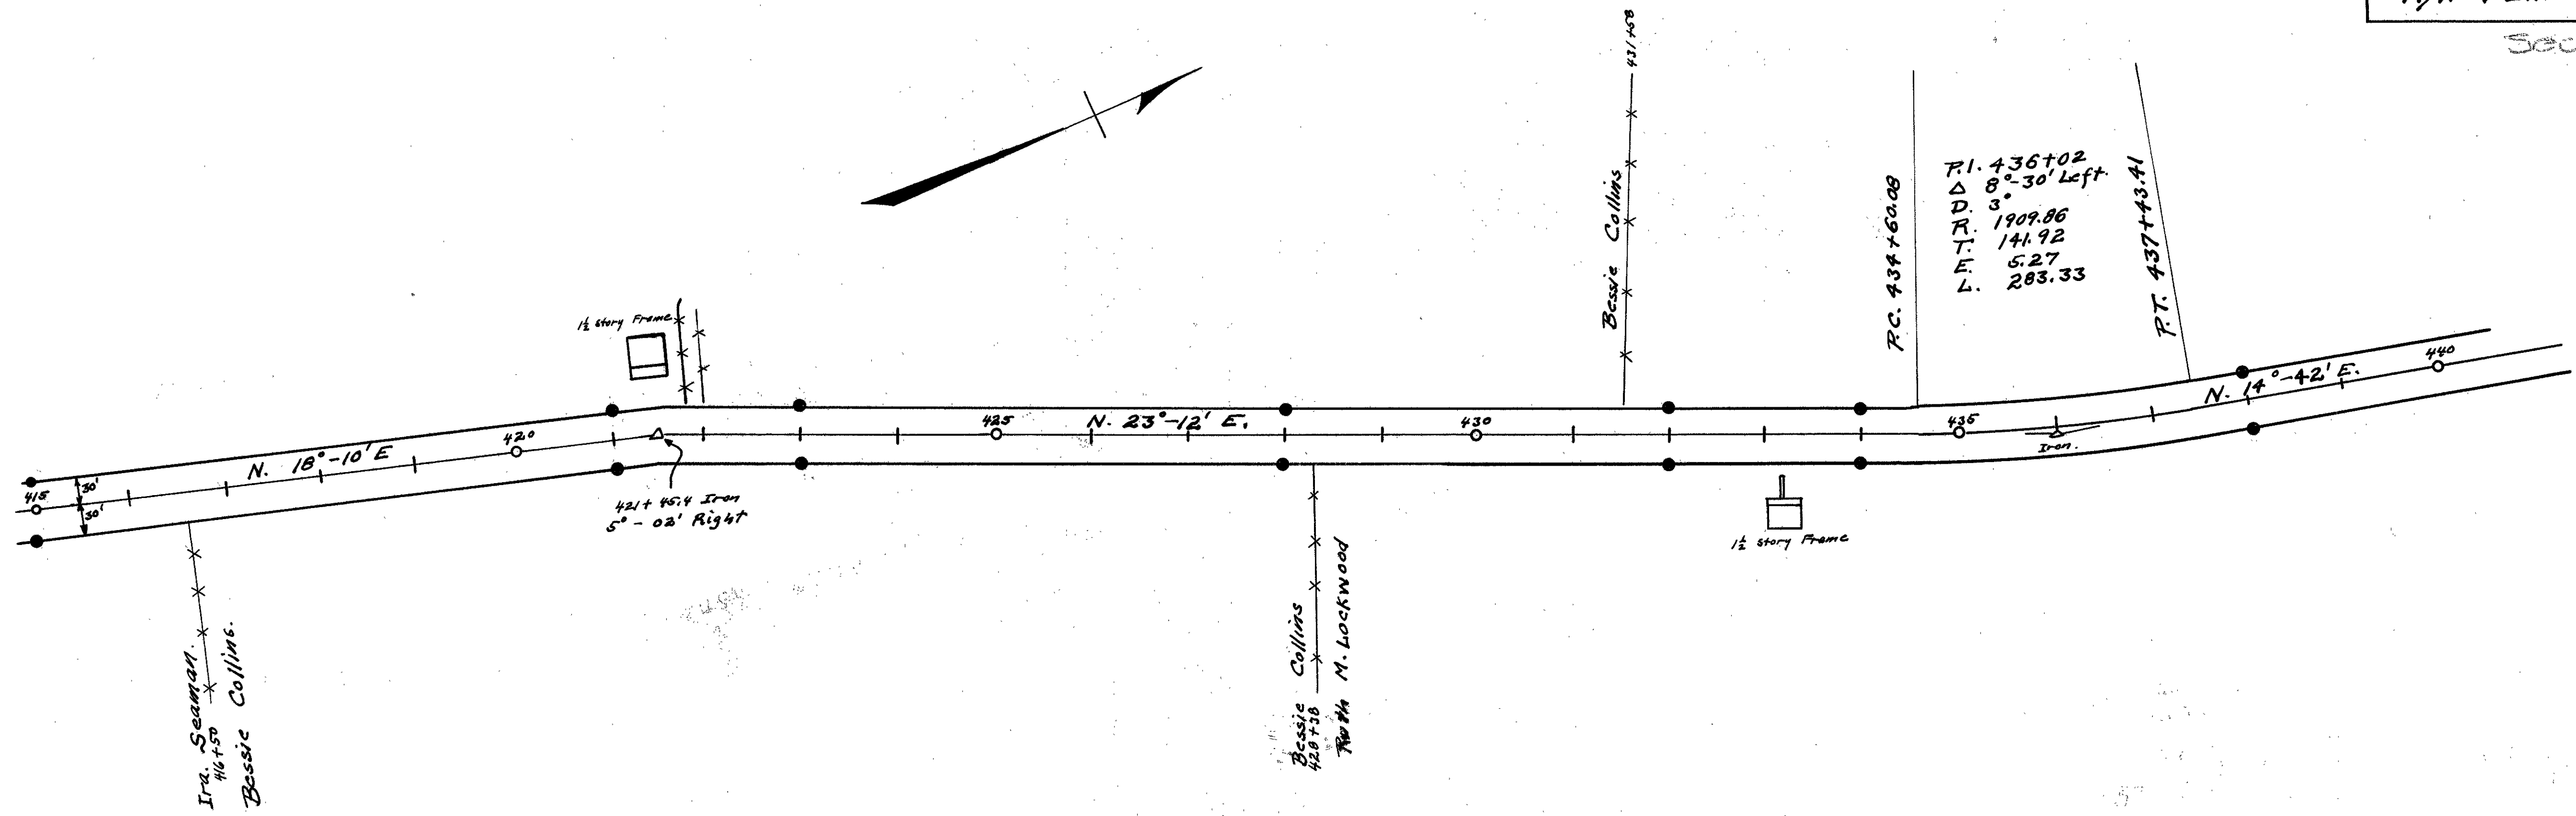

Book 558

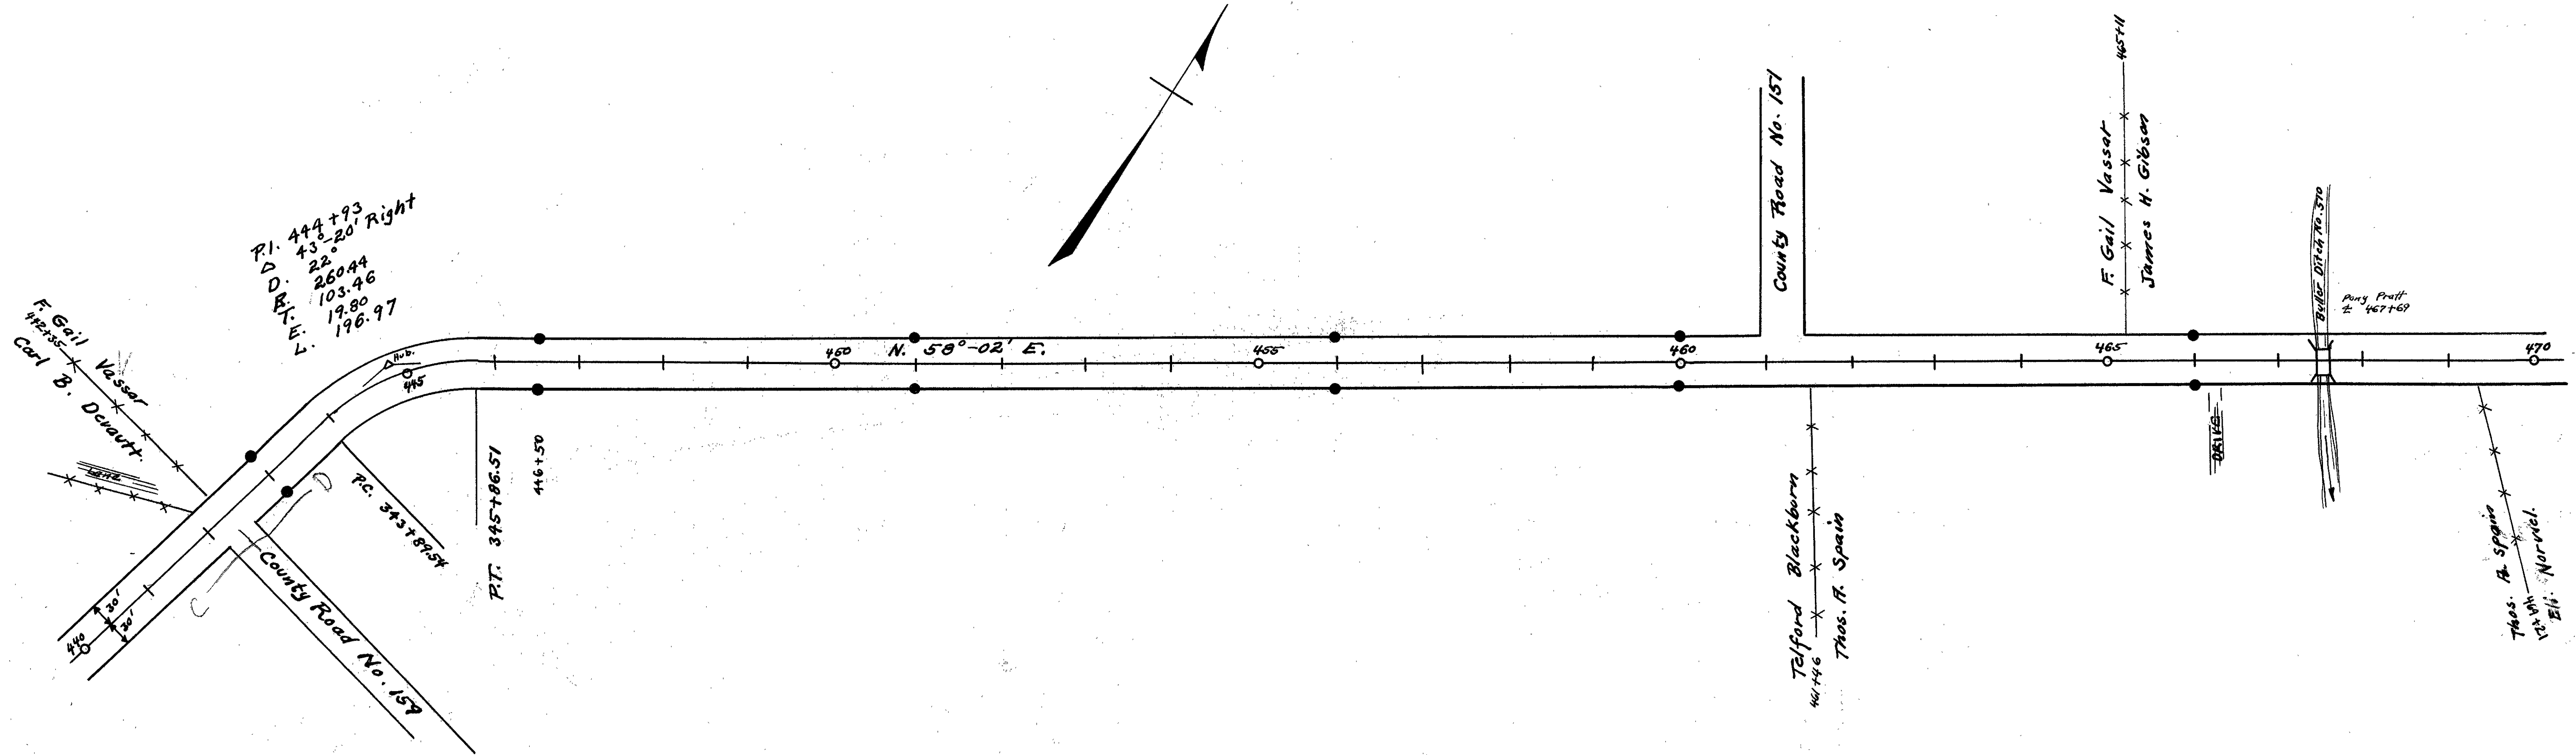

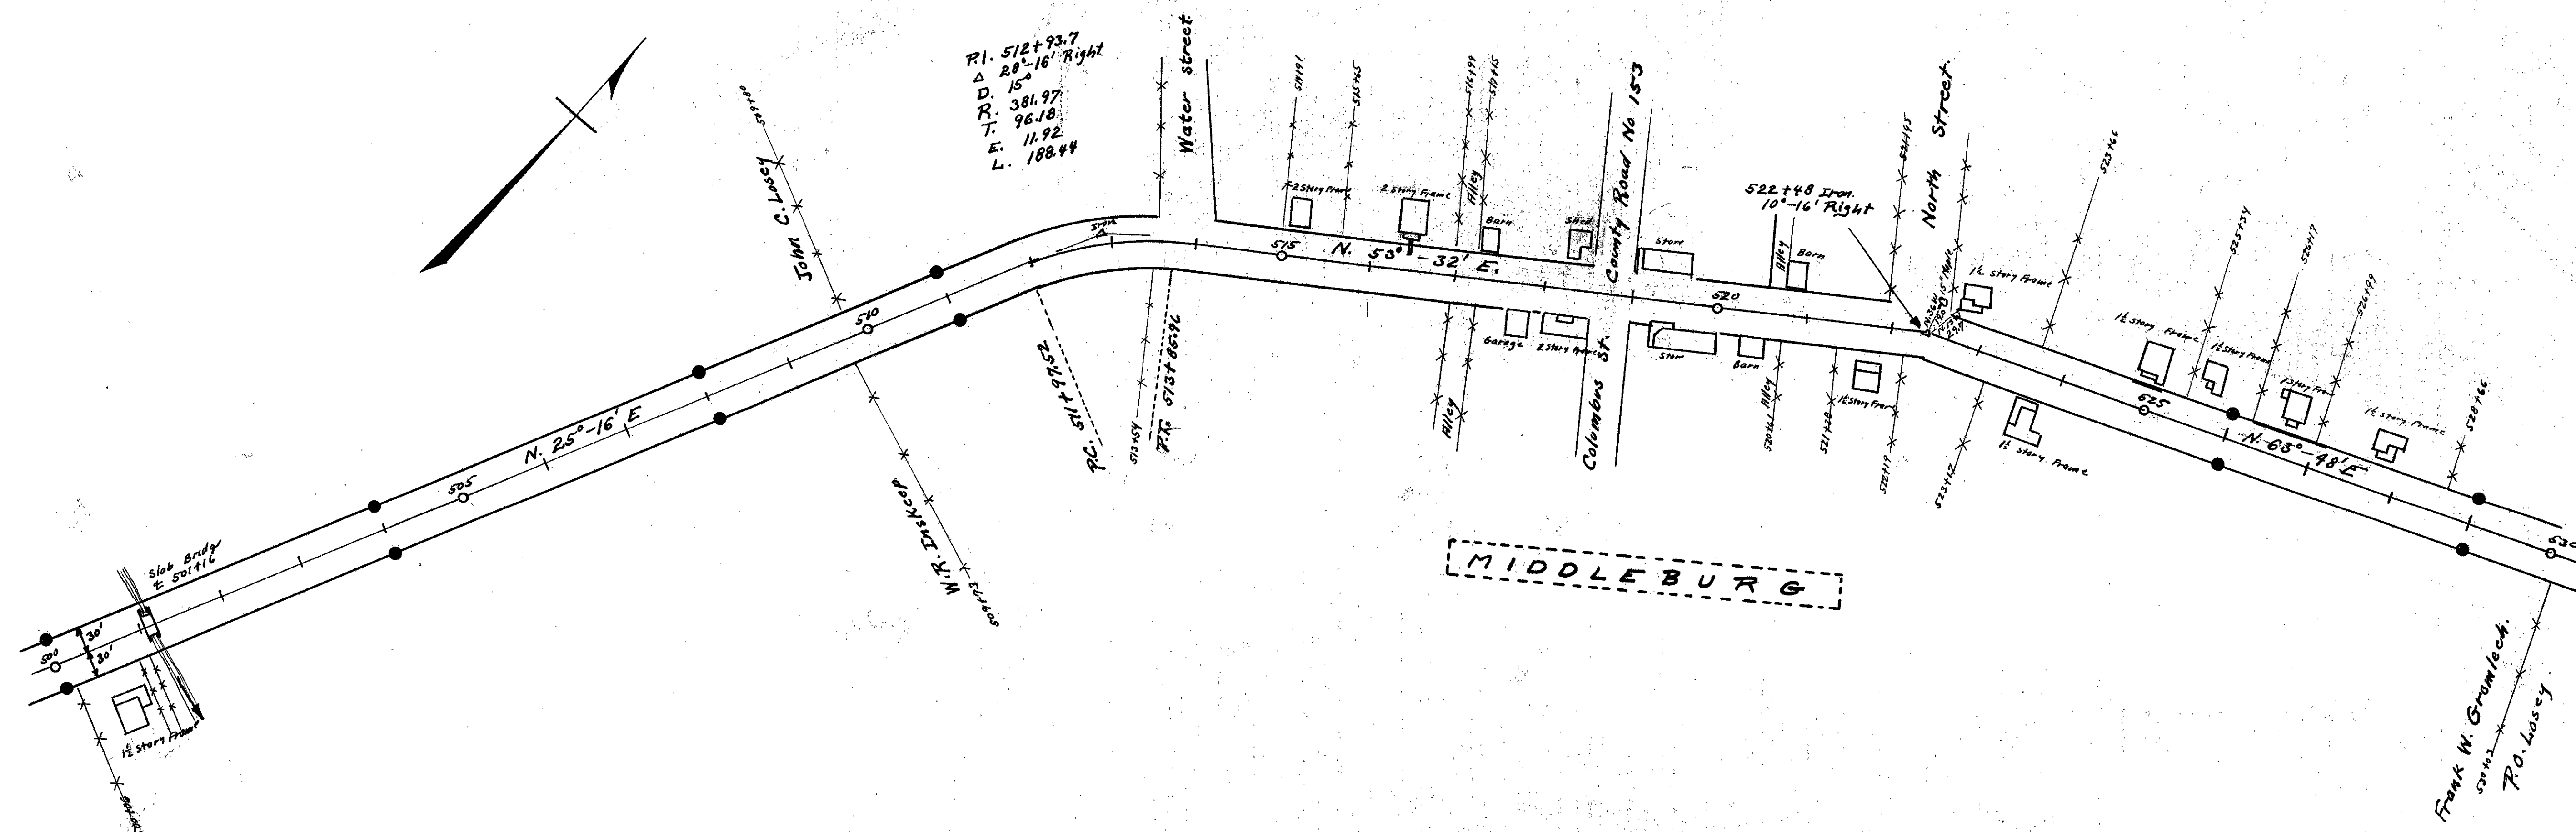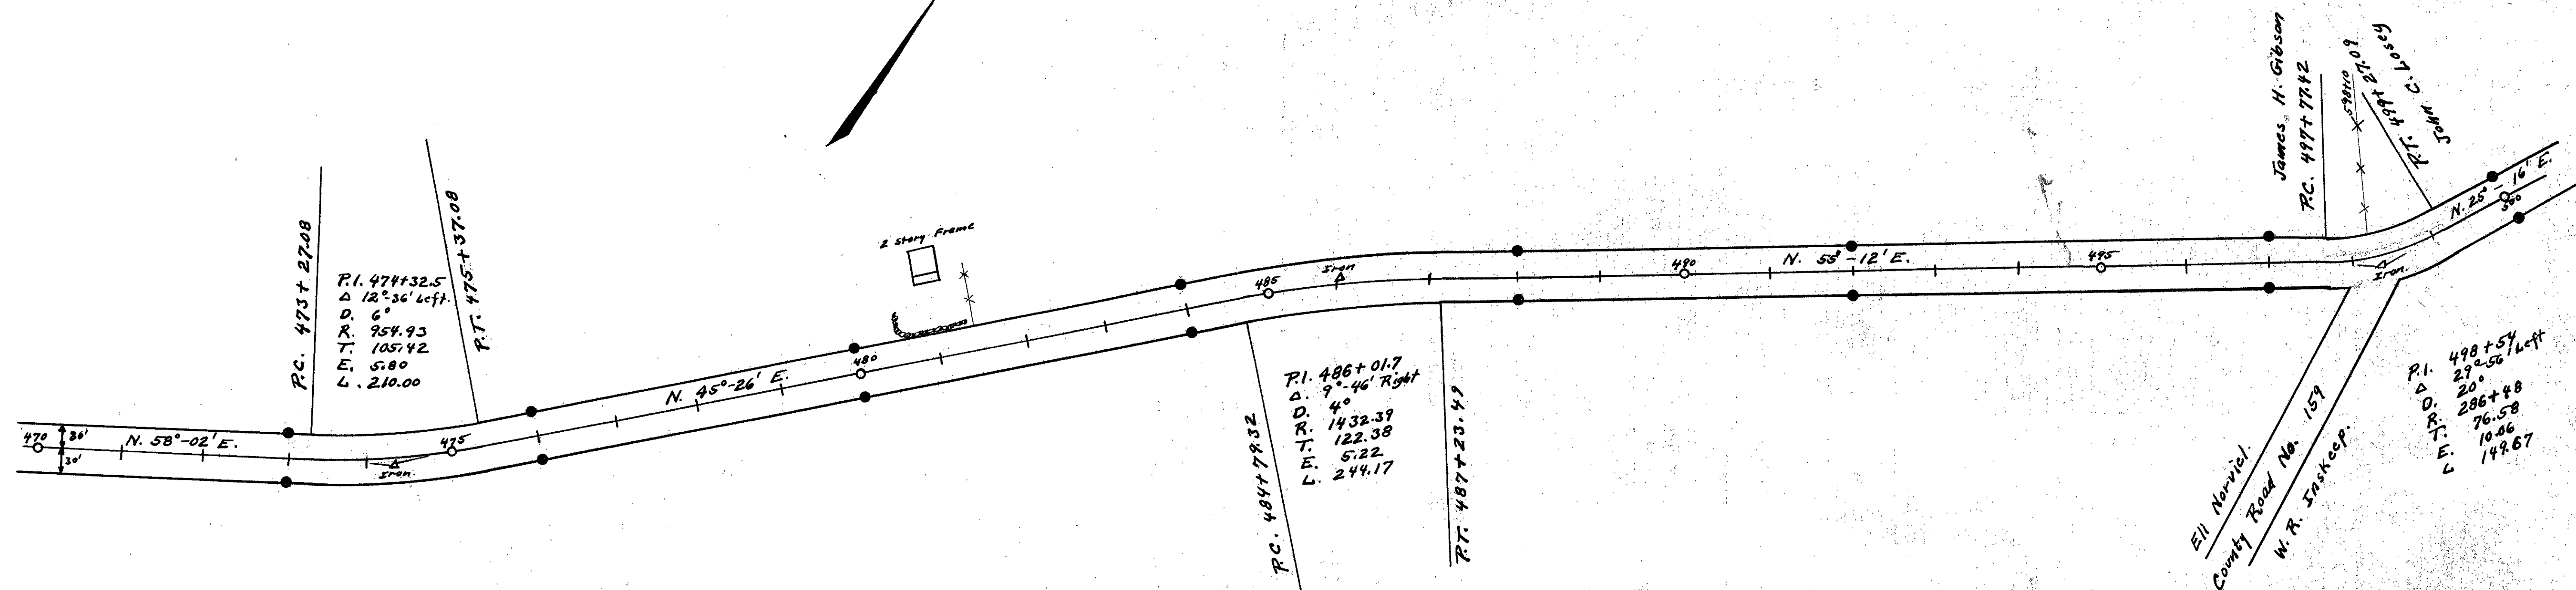


● INDICATES R/W MONUMENTS


LOGAN COUNTY
S.H. 607
R/W PLANS.

10
10

See A-B-C-D

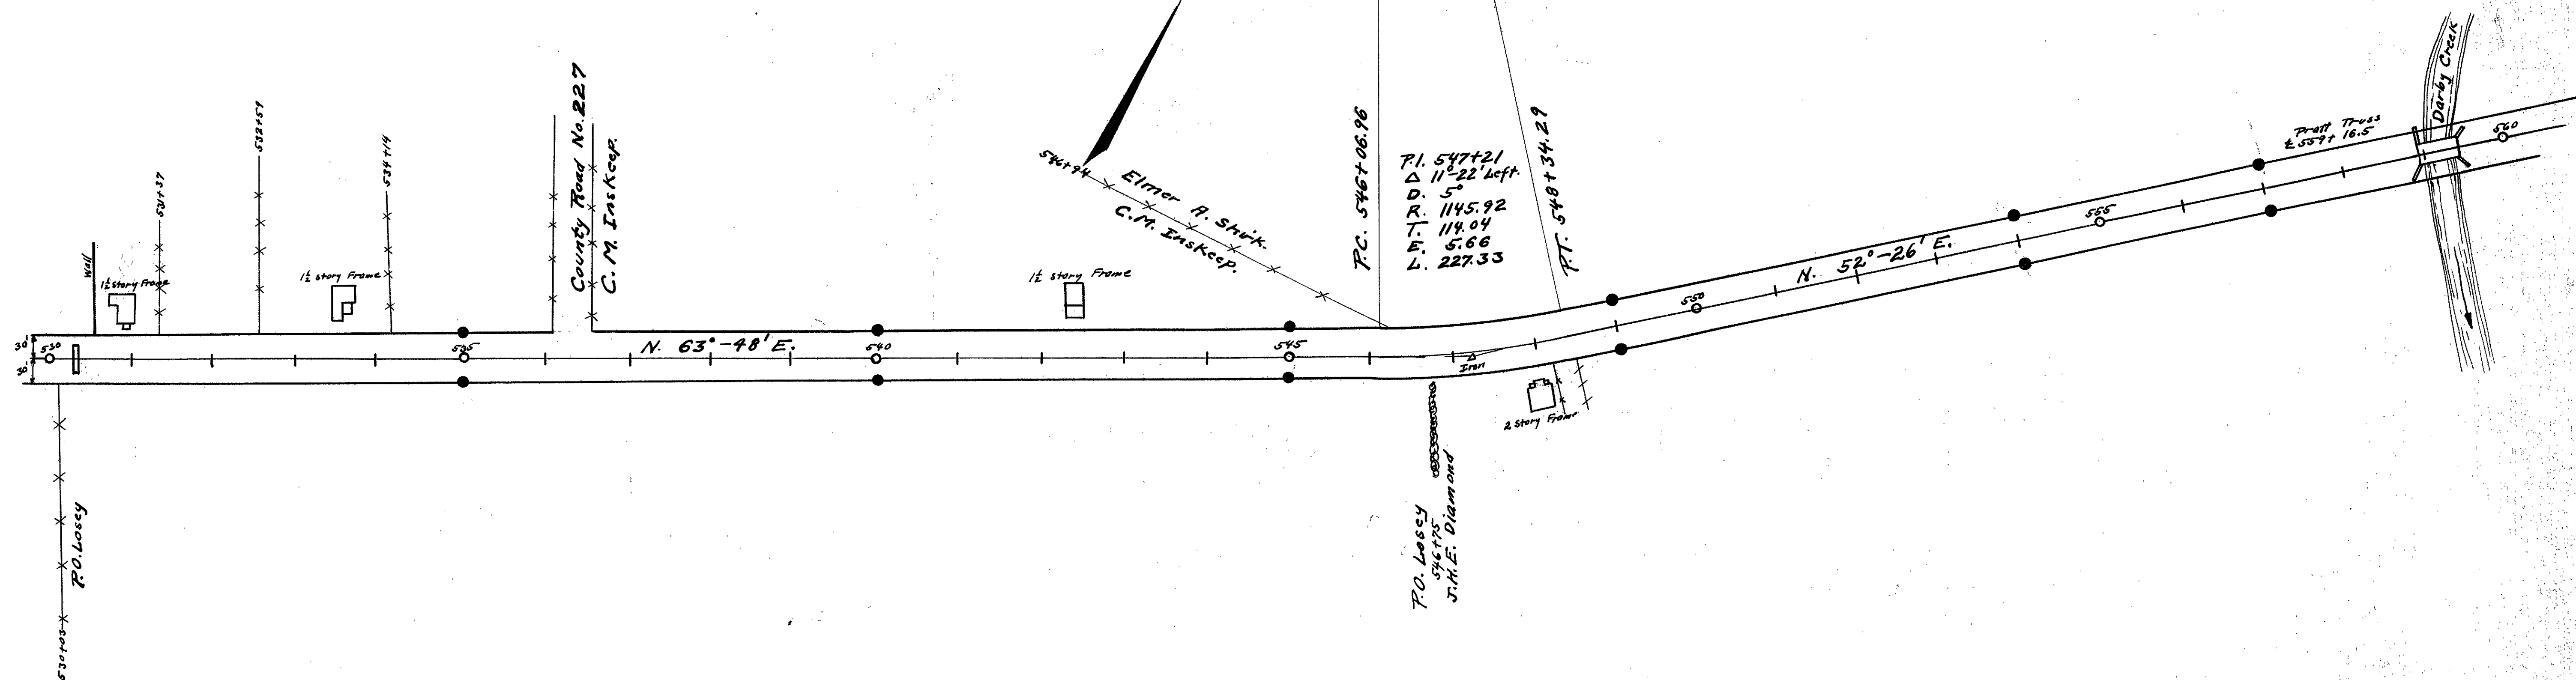

Book 558

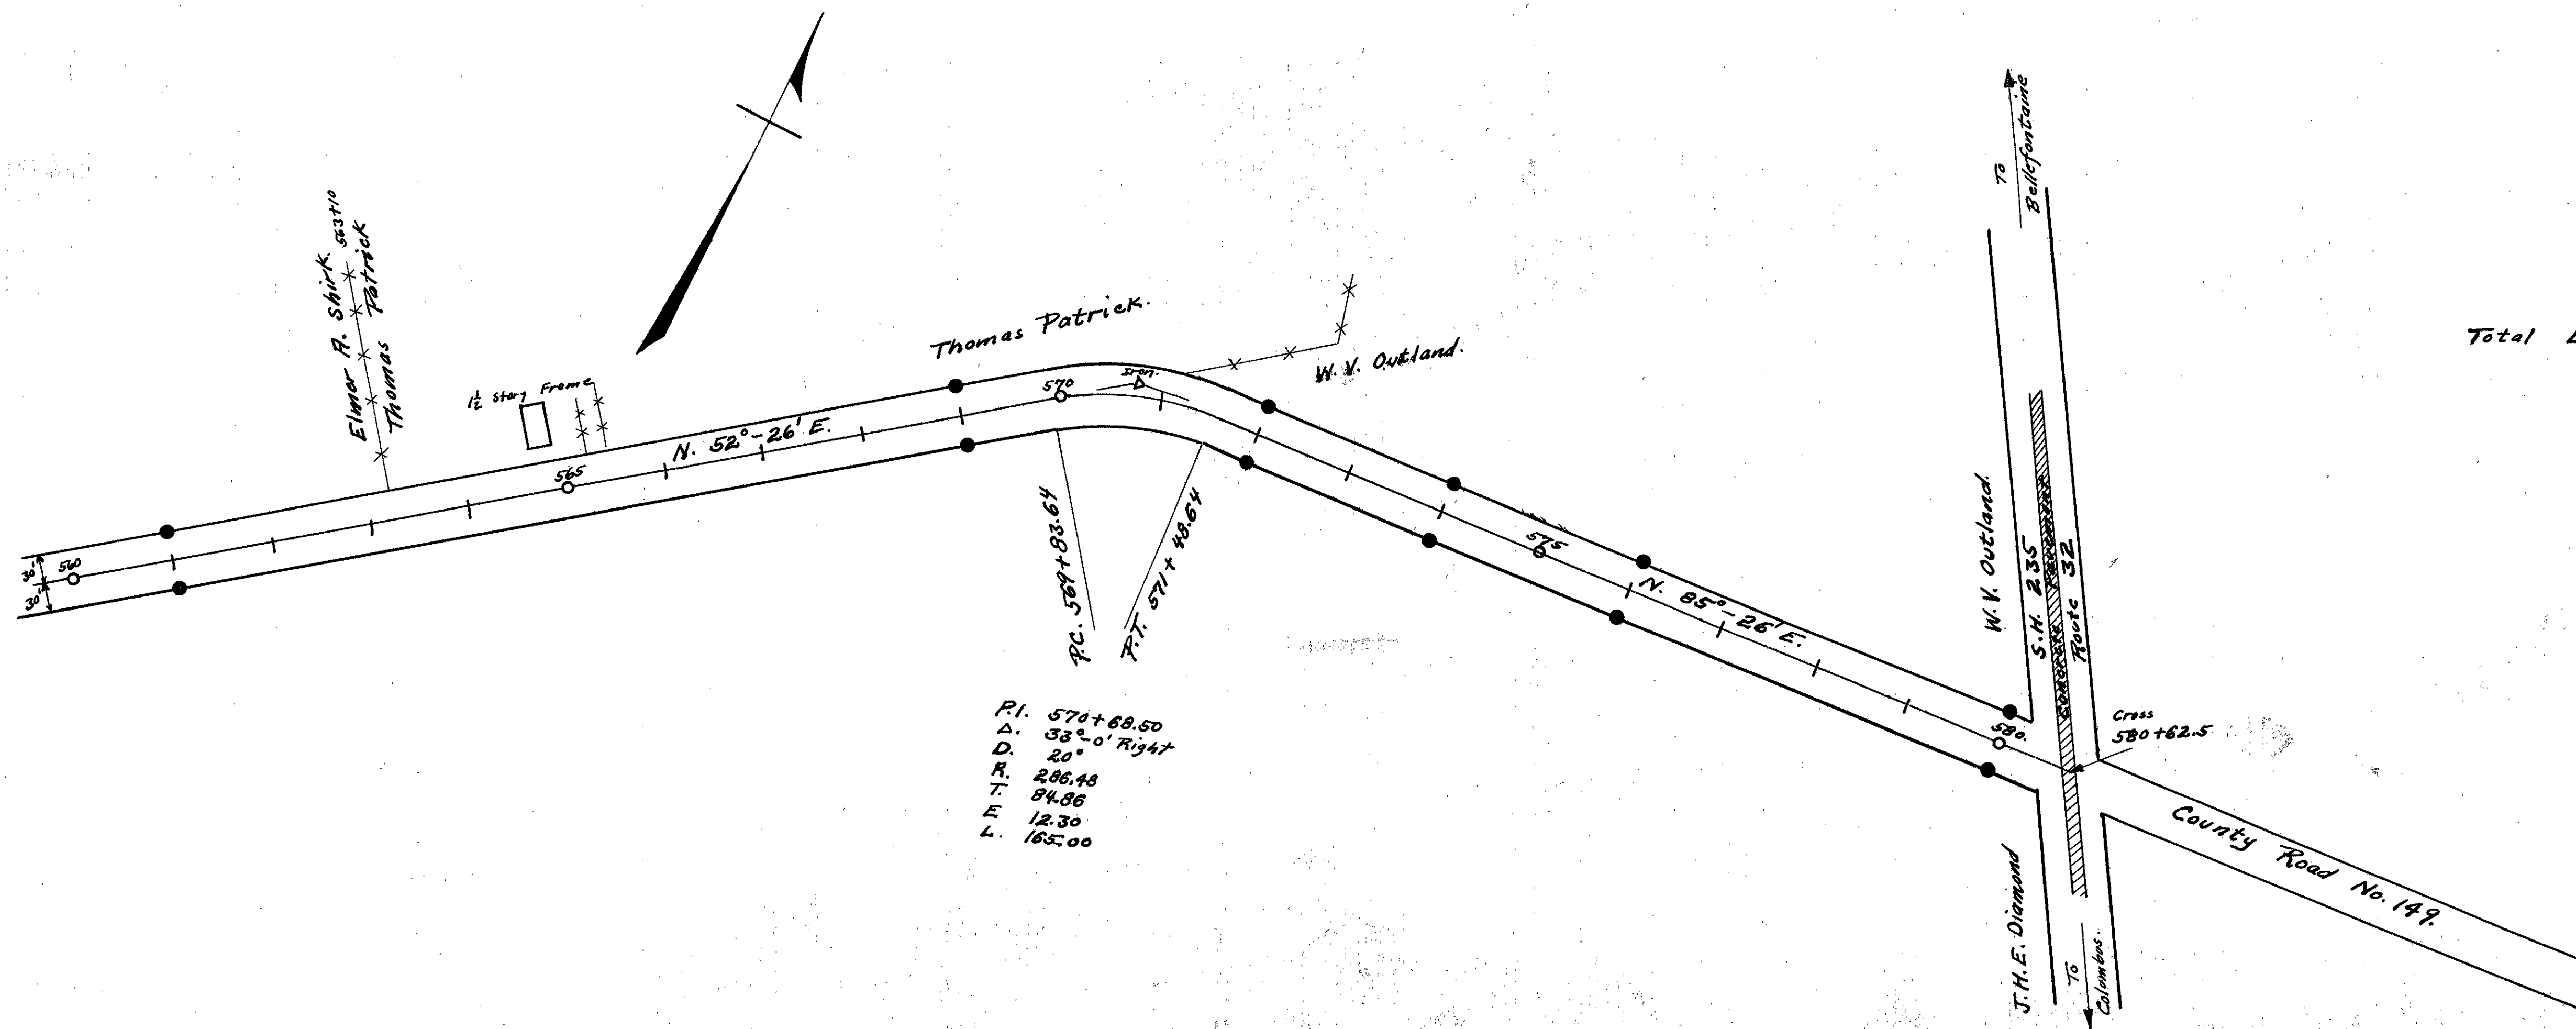

Total Length. 10.99668 Miles