
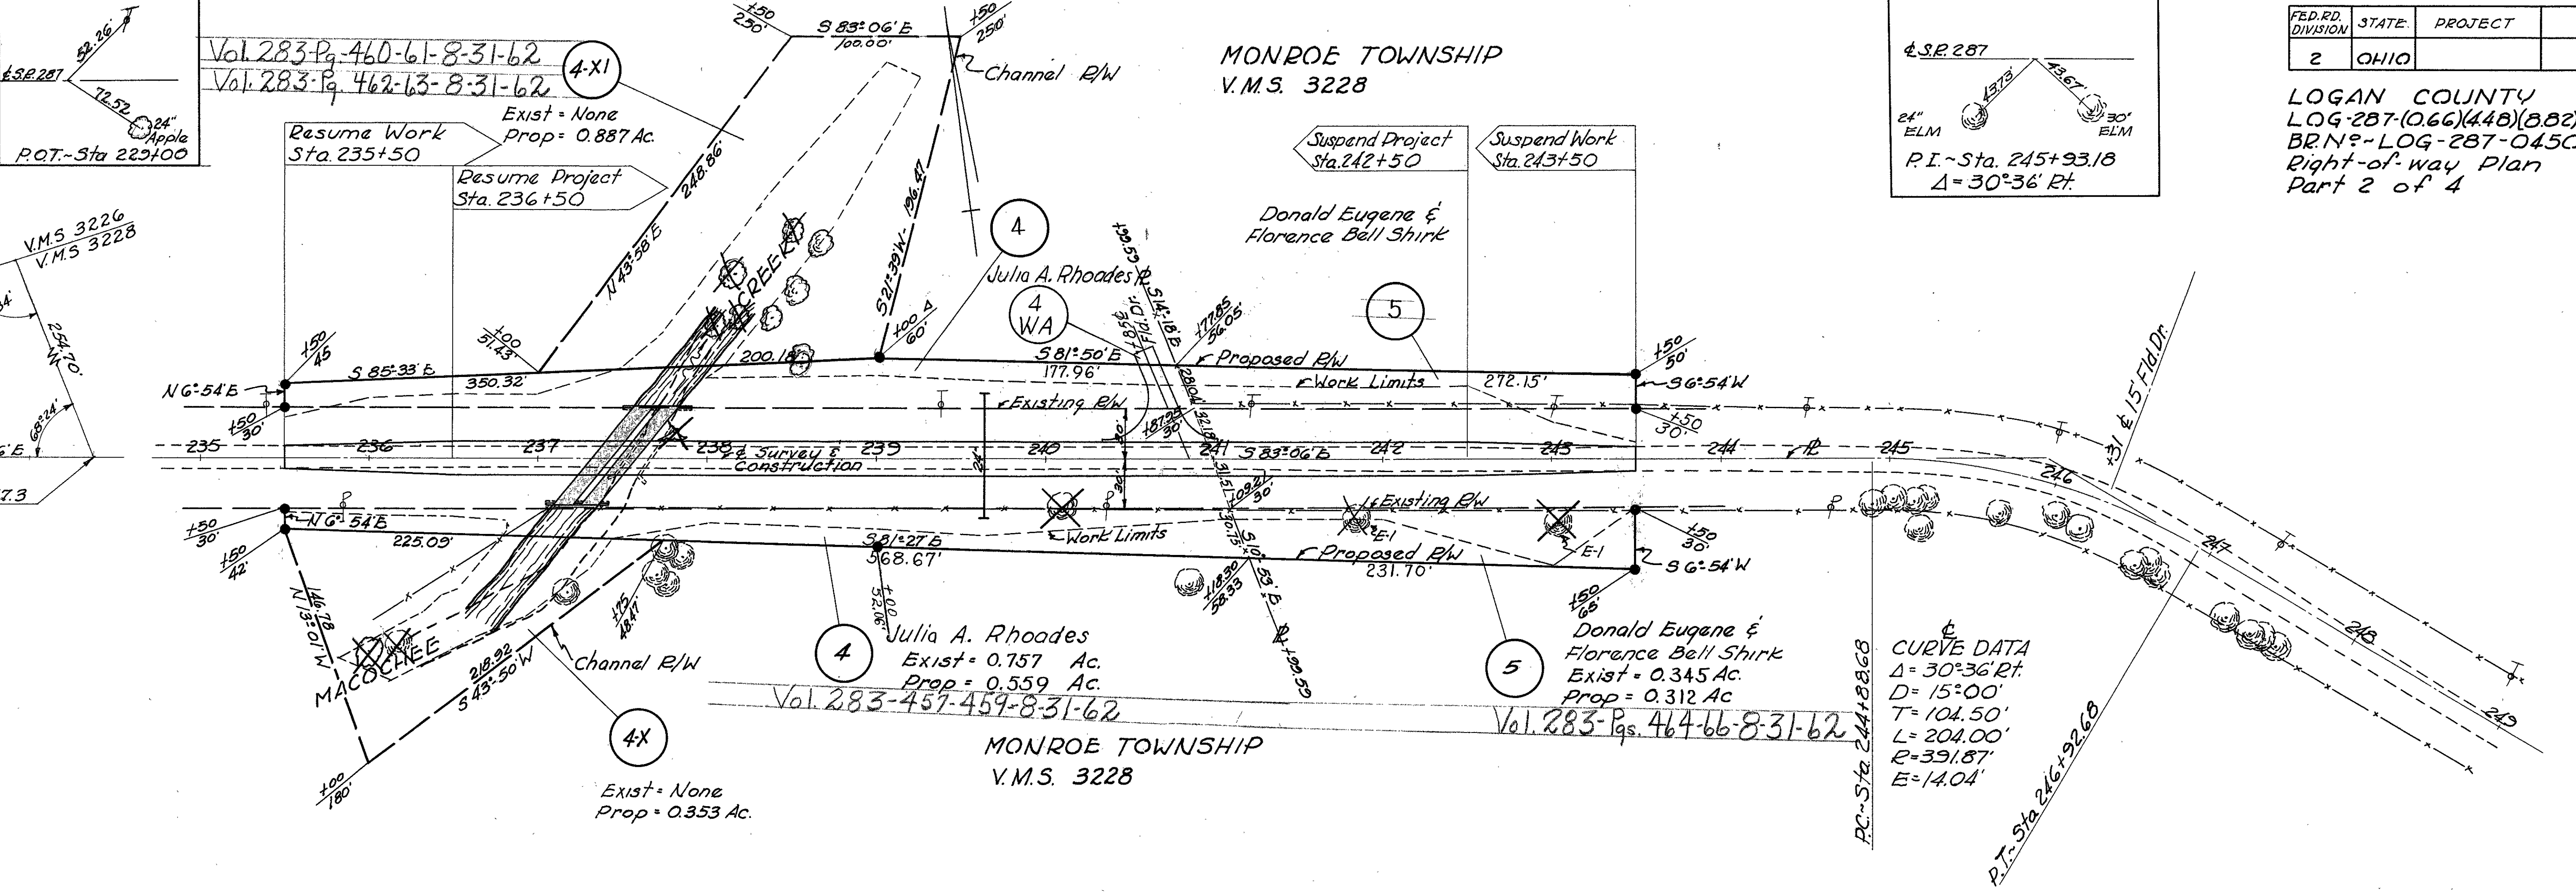


MONROE TOWNSHIP
V.M.S. 3228

FED. RD. DIVISION	STATE	PROJECT
2	OHIO	

46
48

LOGAN COUNTY
LOG-287-(066)(448)(882)(10.52)
BR.N.-LOG-287-0450
Right-of-way Plan
Part 2 of 4

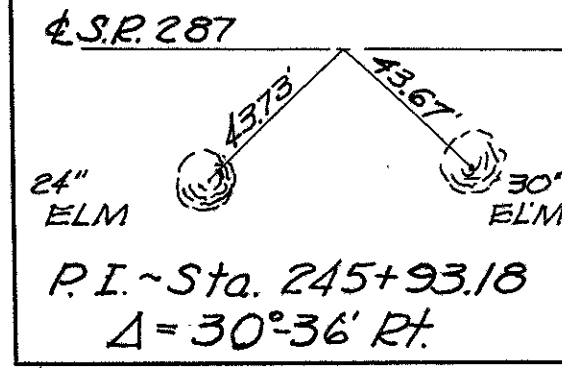

CURVE DATA
Δ = 30°36' Rt.
D = 15°00'
T = 104.50'
L = 204.00'
R = 331.87'
E = 14.04'

NOTE: Right-of-Way monuments were not found on this part. Centerline was established from existing evidence & Stationing was established from Bridge Number, therefore P.I. Sta. 245+93.18 as per plan = P.I. Sta. 243+56.5 as per R/W plans titled LOGAN COUNTY SH 607, Sheet 5 of 10, plotted from Logan County field book # 558

April 3, 1962

PAR No	OWNER	AREA ACRES	EXISTING STRUCT.	REMARKS
4	Julia A. Rhoades	0.559	None	
4WA	" " "			WA Drive
4-X	Julia A. Rhoades	0.353	None	
4-XI	Julia A. Rhoades	0.887	None	
5	Donald Eugene Shirk et ux	0.312	None	


R/W Mon. 54.00
S.P. 287
Survey
Sta. 549+00

ZANE TOWNSHIP
V.M.S. 3155

FED. RD. DIVISION	STATE	PROJECT
2	OHIO	

48
48

LOGAN COUNTY
LOG-287-(0.66)(4.48)(8.82)(10.52)
BRN? LOG-287-1059
Right-of-way Plan
Part 4 of 4

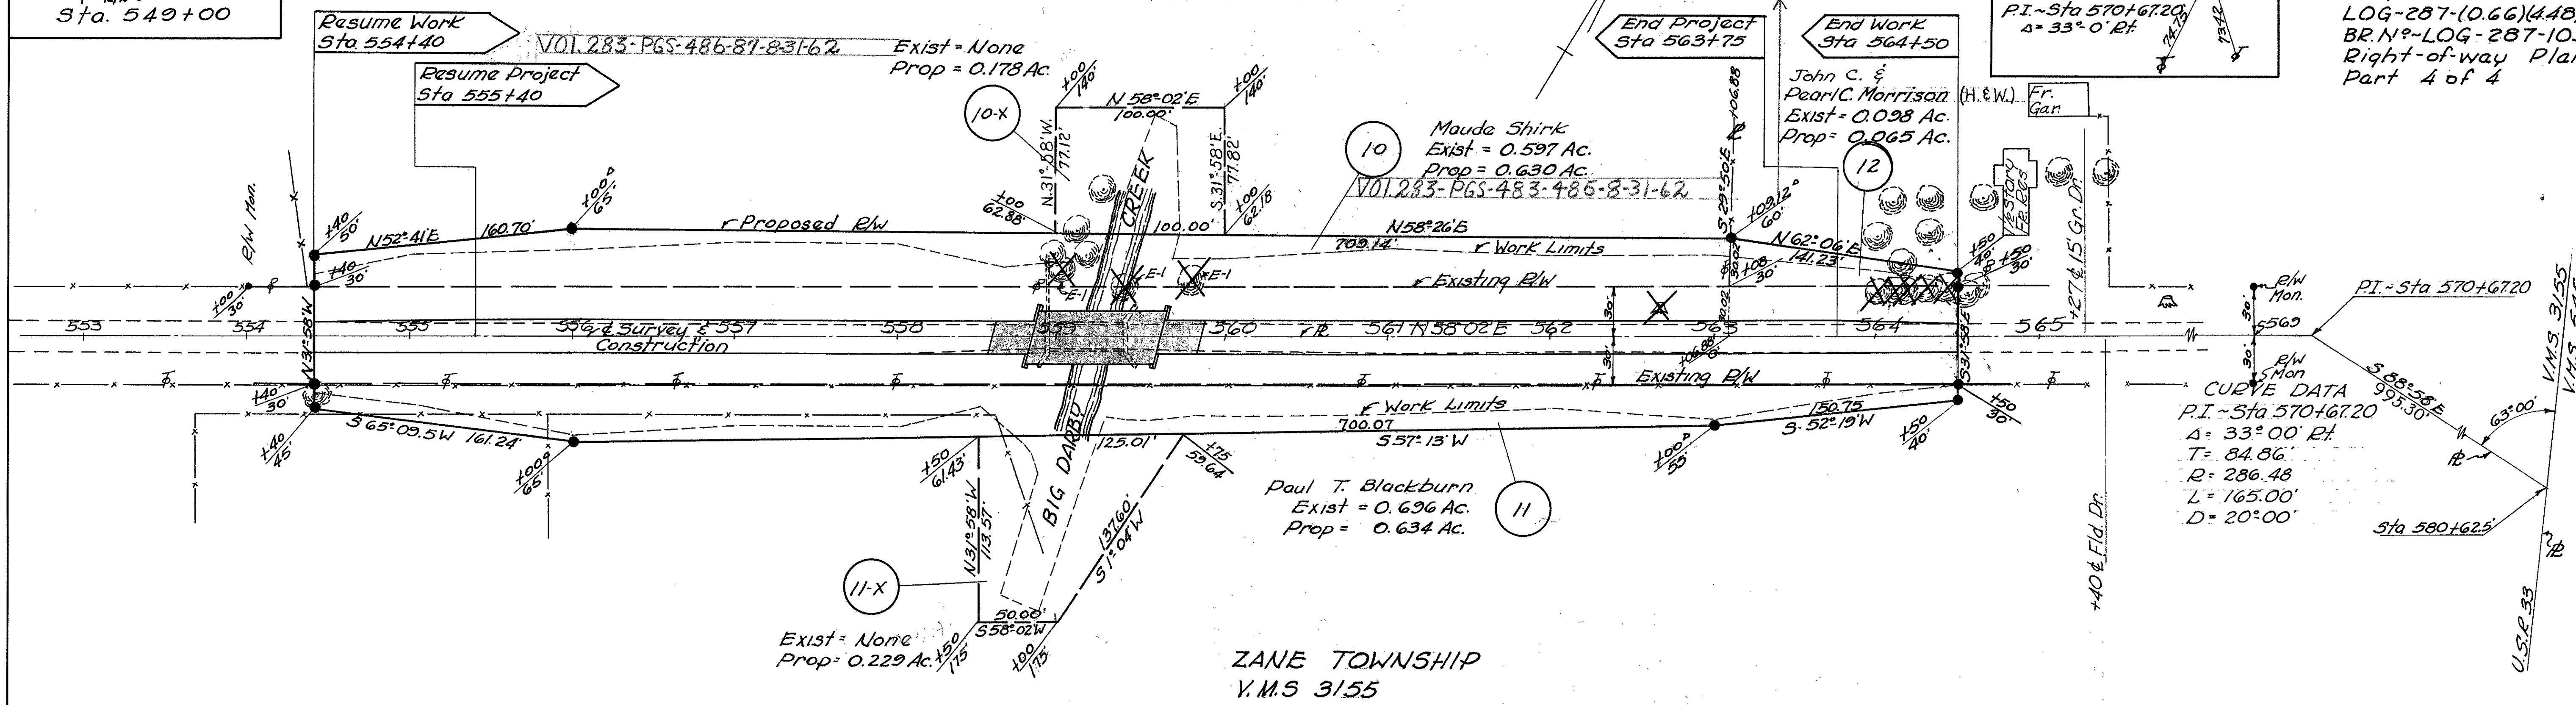

NOTE: Right-of-way monuments shown are as recorded in Field Book # 558 Logan County, Ohio and as shown on Right-of-way plans titled LOGAN COUNTY SH 607 sheet 10 of 10.

PAR N°	OWNER	AREA ACRES	EXISTING STRUCTURE	REMARKS
10	Maude Shirk	0.630	None	
10-X	Maude Shirk	0.178	None	
11	Paul T. Blackburn	0.634	None	
11-X	Paul T. Blackburn	0.229	None	
12	John C. Morrison et ux	0.065	None	

APRIL 4, 1962