


CROSSWALK DETAIL

NOTES:


1. TRANSVERSE LINES TO BE LOCATED OUTSIDE OF TYPICAL VEHICULAR WHEEL PATH.

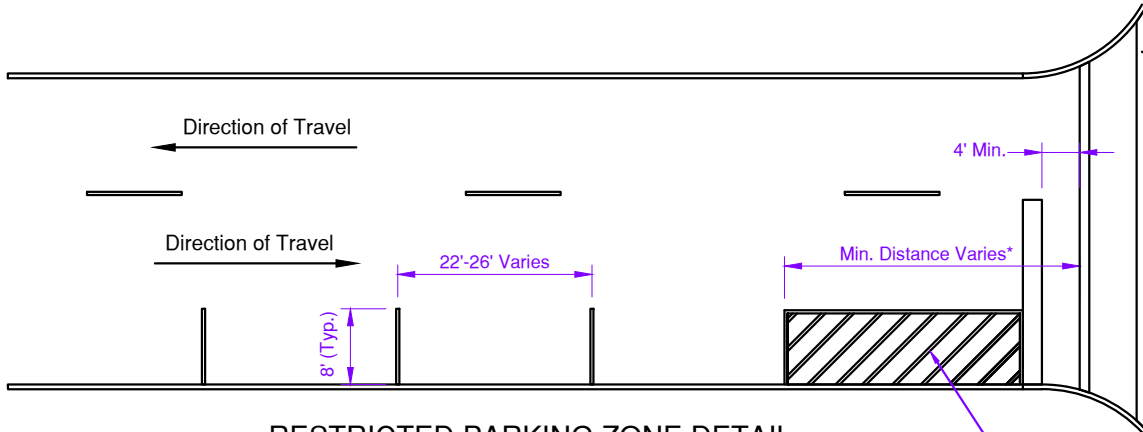

NOTES:

RESTRICTED PARKING ZONE DETAIL

1. MINIMUM OF 20 FEET BETWEEN NO PARKING ZONE AND CROSSWALK REQUIRED AT MARKED AND UNMARKED CROSSWALKS, OTHER THAN AT APPROACH TO SIGNAL, PER O MUTCD FIGURE 3B-21.
2. MINIMUM OF 30 FEET BETWEEN NO PARKING ZONE AND CROSSWALK REQUIRED AT APPROACH TO SIGNAL, PER O MUTCD FIGURE 3B-21.

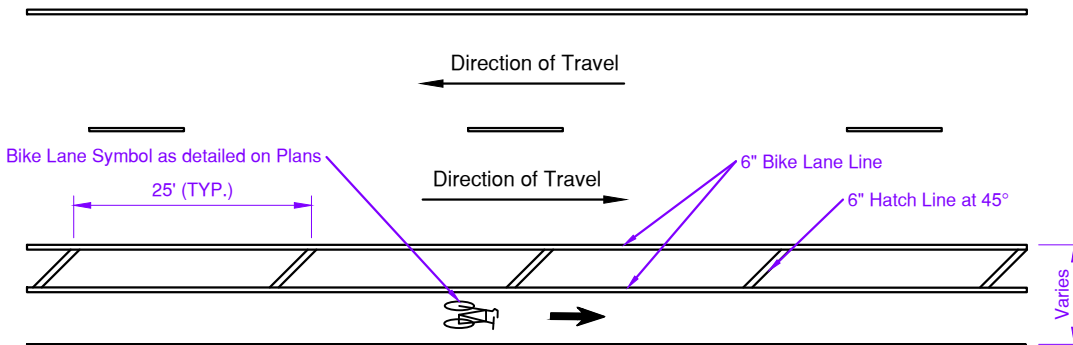

NOTES:

BIKE LANE BUFFER DETAIL

1. WIDTHS OF BIKE LANE AND BUFFER LANE MAY VARY. REFER TO PLAN DRAWINGS.
2. OMIT 6" HATCH LINE WHERE BIKE BUFFER IS LESS THAN 3' WIDE

NOTE 1: THIS DETAIL IS VALID ONLY WHEN USED AS PRESENTED HERE, WITHOUT CHANGES, AND IN CONJUNCTION WITH ANY GENERAL NOTES AND/OR OTHER DETAILS WHICH MAY APPLY. ANY CHANGES TO THIS DETAIL SHALL FIRST BE SUBMITTED TO AND APPROVED BY THE CITY ENGINEER.

NOTE 2: BEFORE ANY EXCAVATING, CALL THE FOLLOWING NUMBERS AT LEAST 48 HOURS IN ADVANCE: O.U.P.S. @ (800) 362-2764.

City of Lorain
 200 West Erie Avenue Lorain, Ohio 44052
 Phone: (440) 204-2003

**STANDARD DESIGNS
 PAVEMENT
 PAVEMENT MARKING DETAILS**

NO.	DATE	REVISION	NO.	DATE	REVISION

CAD FILE: PV-14.0.dwg			
DRWN BY: AP	APPRVD BY: VAN	ISSUE DATE: 04/25/2022	SCALE: NONE

SHEET:
PV-14.0