


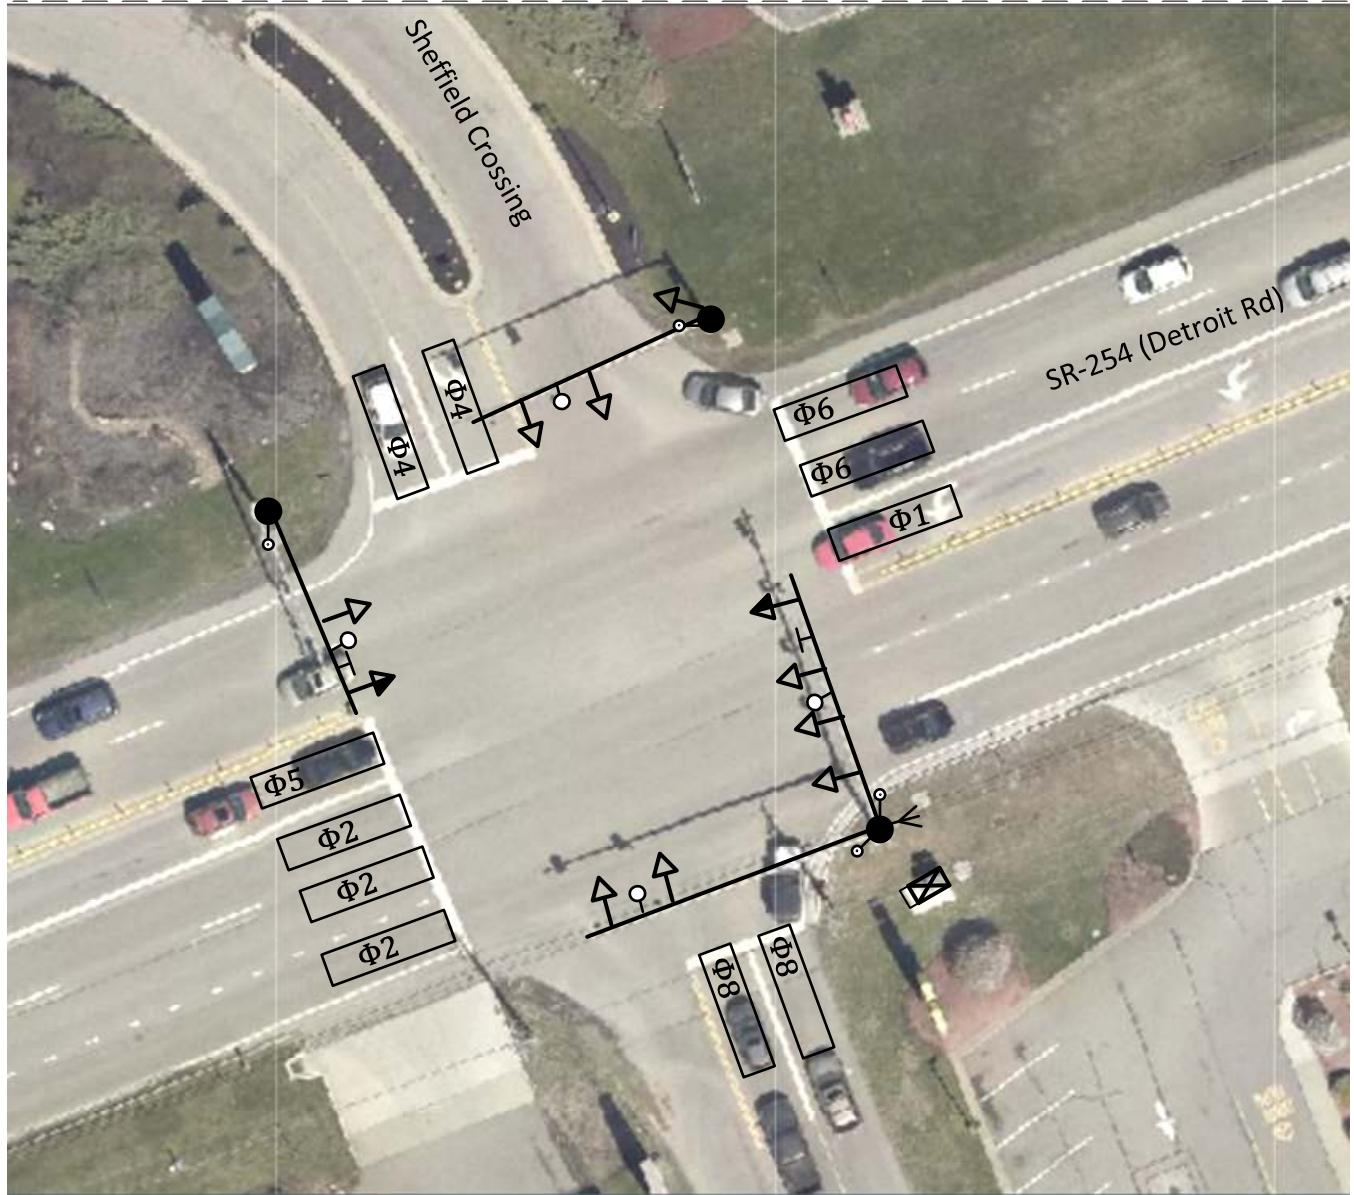

SR 254 @ Sheffield Crossing


EXISTING GEOMETRICS AND SIGNAL LAYOUT



PHASING DIAGRAM

LEGEND

VEHICLE Φ	
PERMITTED Φ	
PEDESTRIAN Φ	

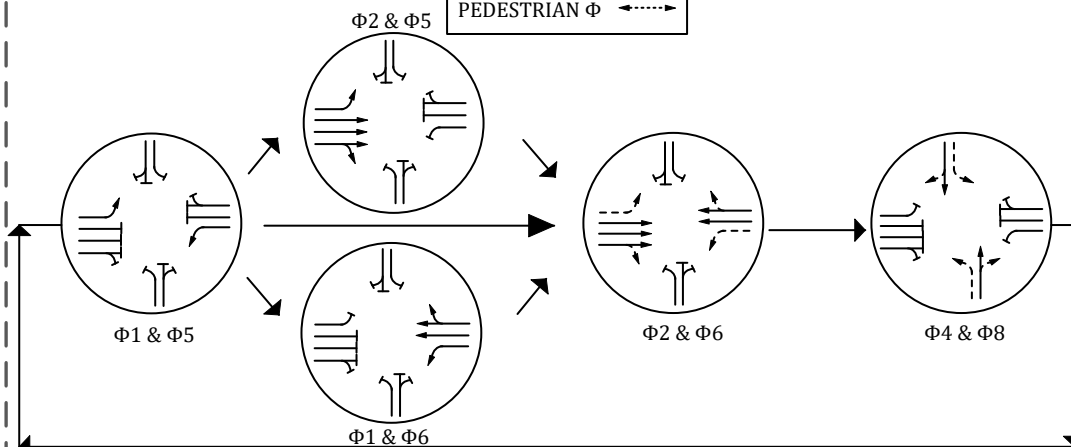

- SIGNAL POLE
- PEDESTAL
- PEDESTRIAN SIGNAL
- 3-SECTION SIGNAL
- 5-SECTION SIGNAL
- 3-SECTION W/ ARROWS
- 4-SECTION W/ ARROWS
- SIGN LOCATION
- CONTROLLER CABINET
- CONTROLLER CABINET W/ UPS
- DETECTION ZONE
- DETECTION CAMERA
- PREEMPTION
- ANTENNA