
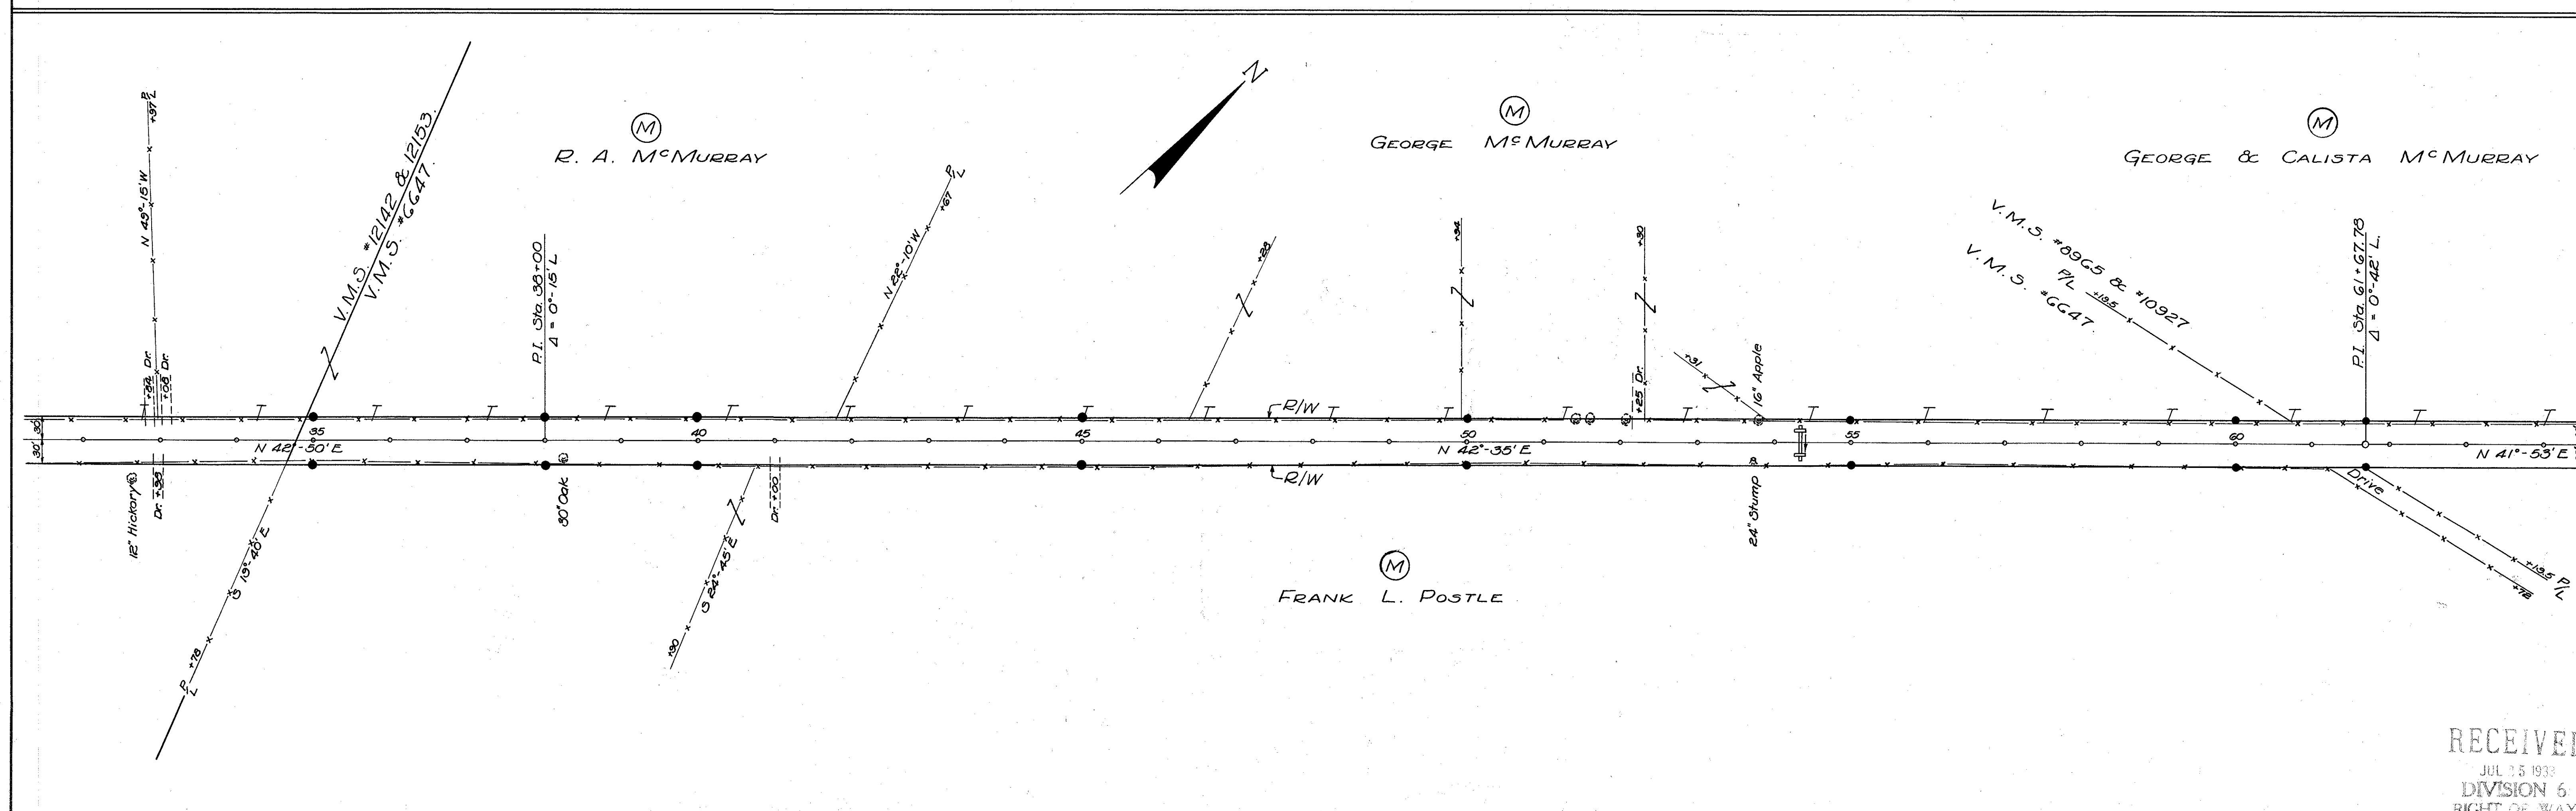




FED. RD. DIST. NO.	STATE	FED. AID PROJECT	FISCAL YEAR	1 6
10	OHIO	513-F	1932	

MADISON COUNTY
S.H. 241 SEC. B & C
RIGHT OF WAY PLANS
Length of Proj. 7.008 miles
MAP 42

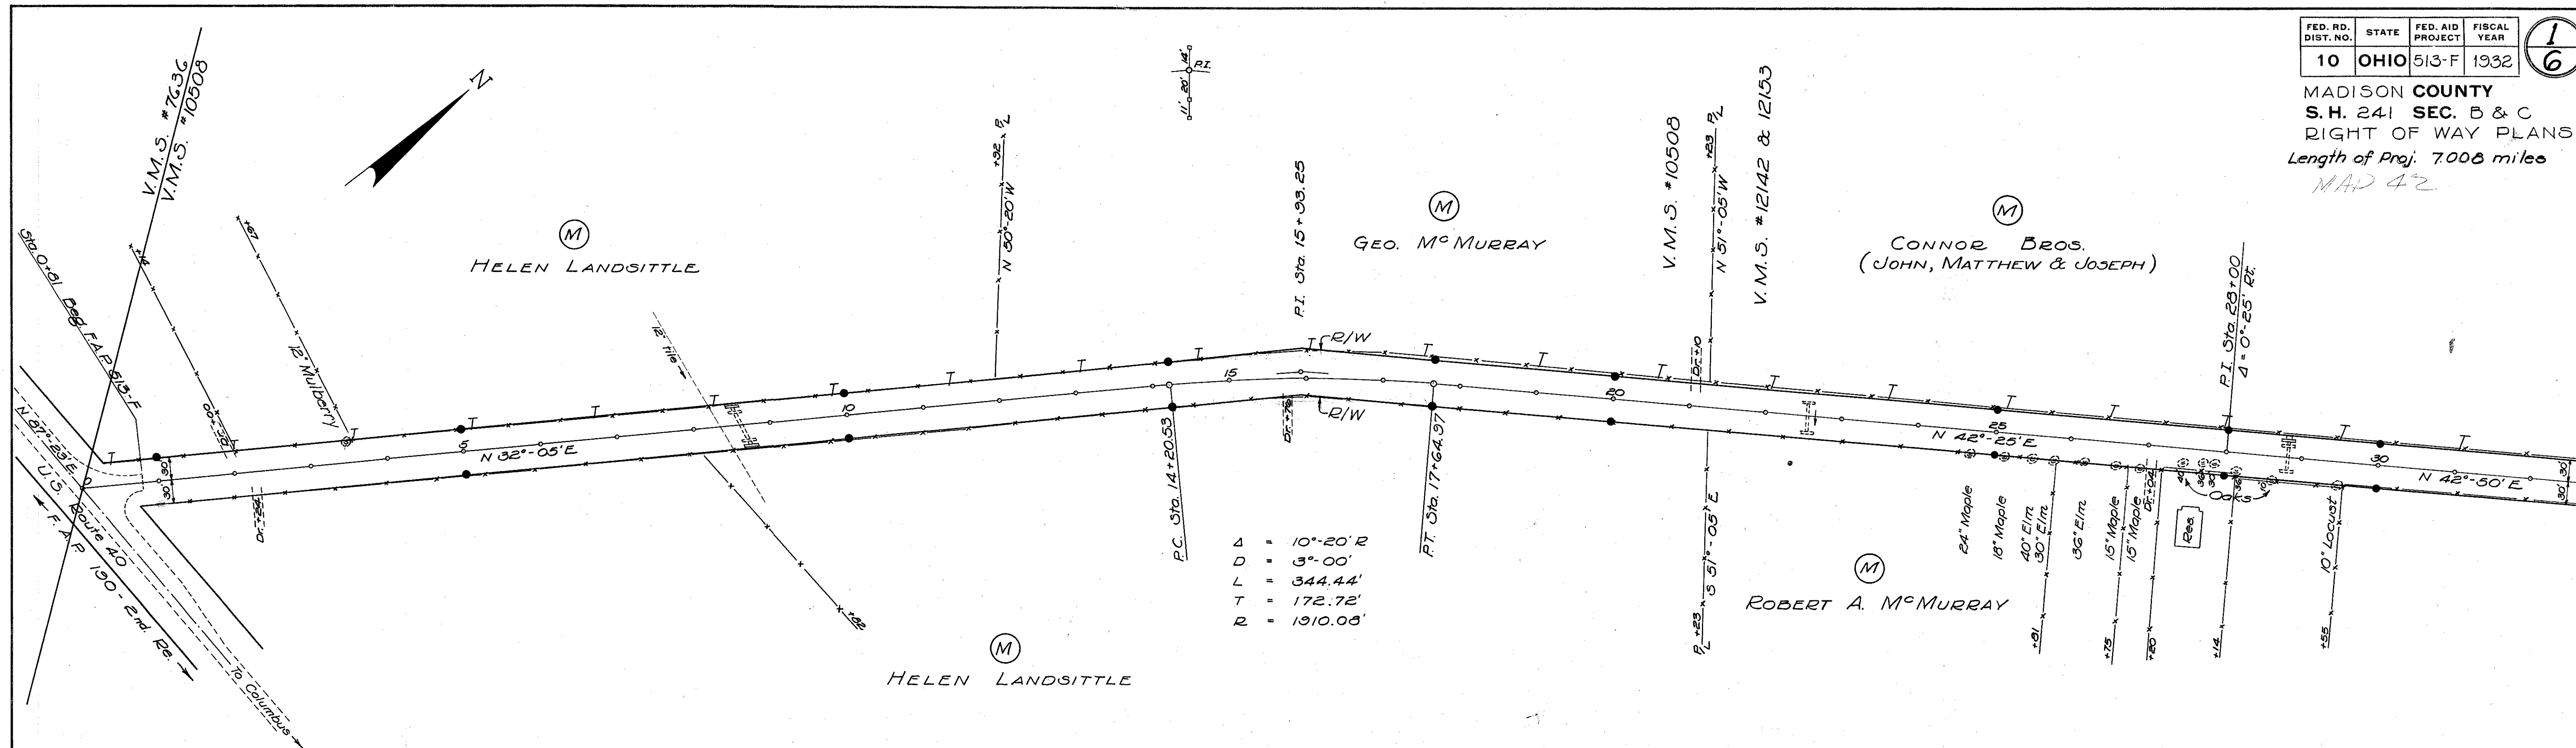

RECEIVED
JUL 25 1933
DIVISION 6
RIGHT OF WAY

checked 2-18-35
L.B.B.

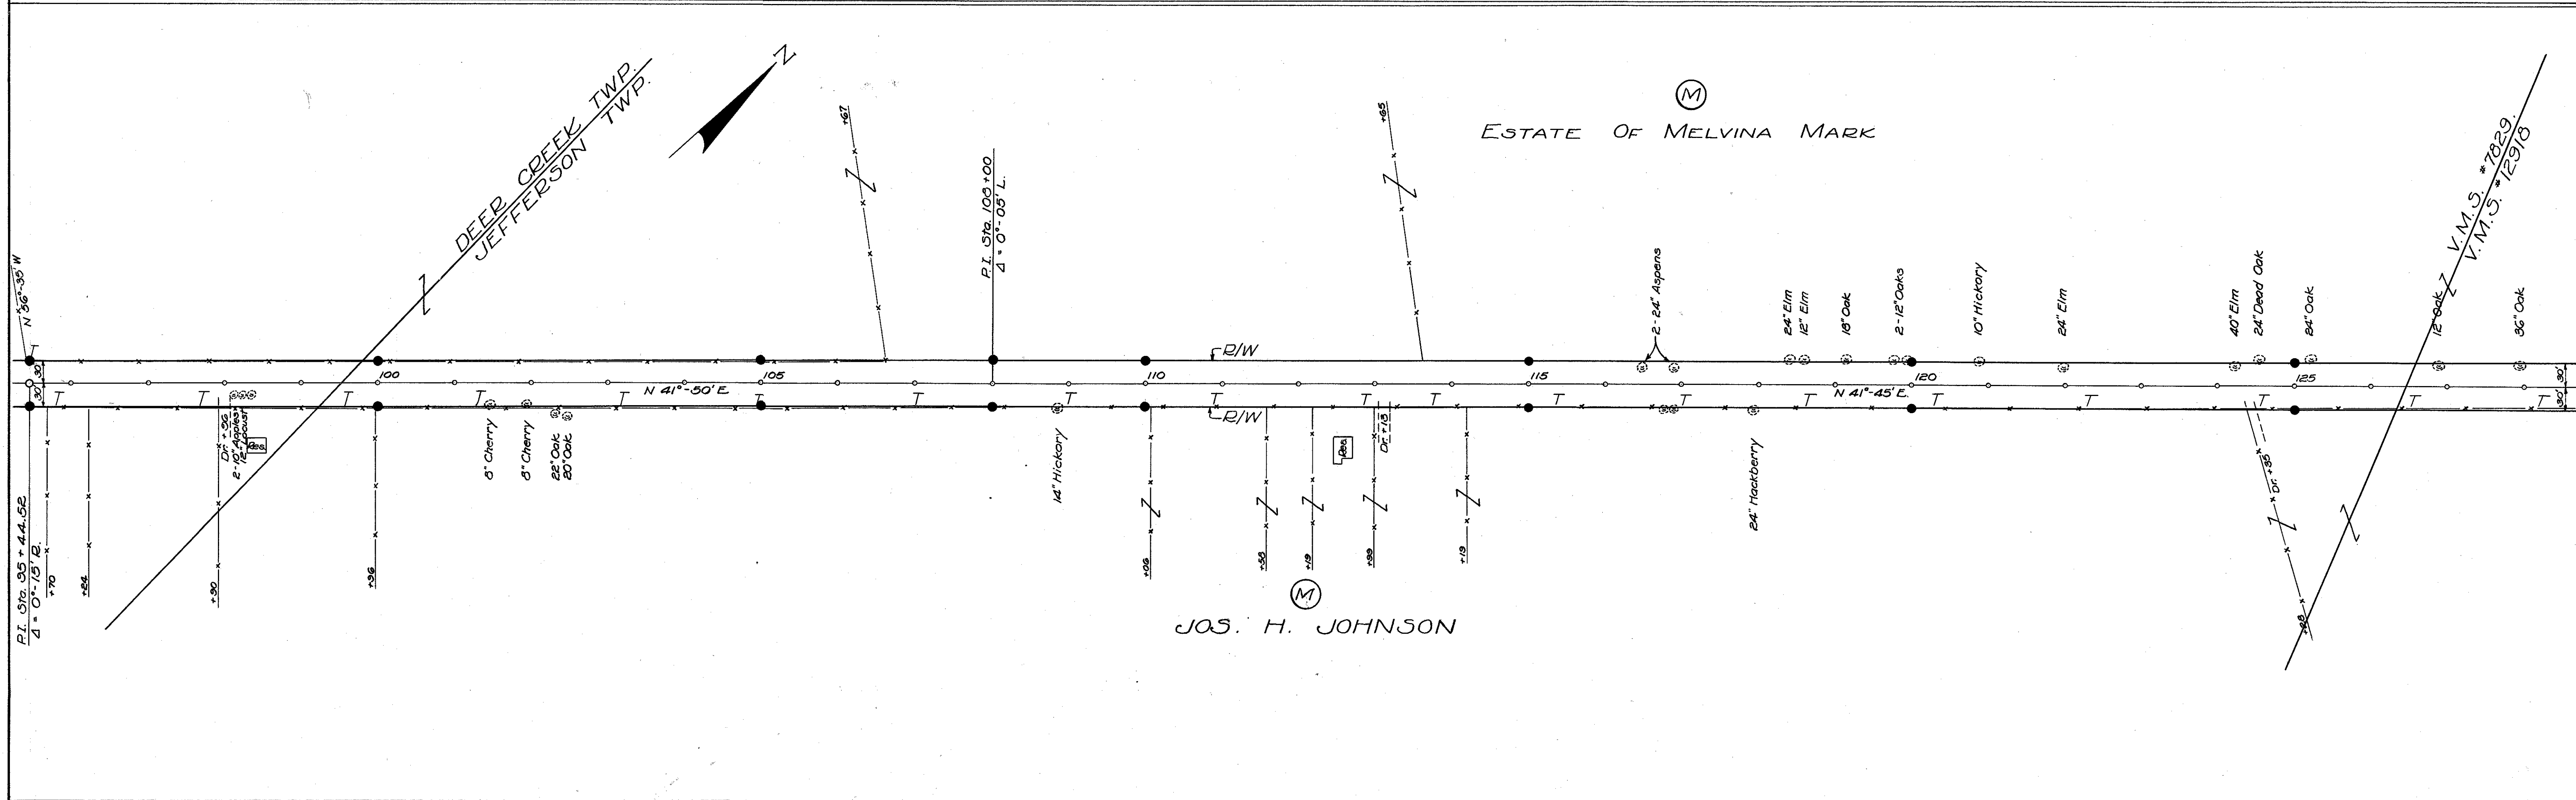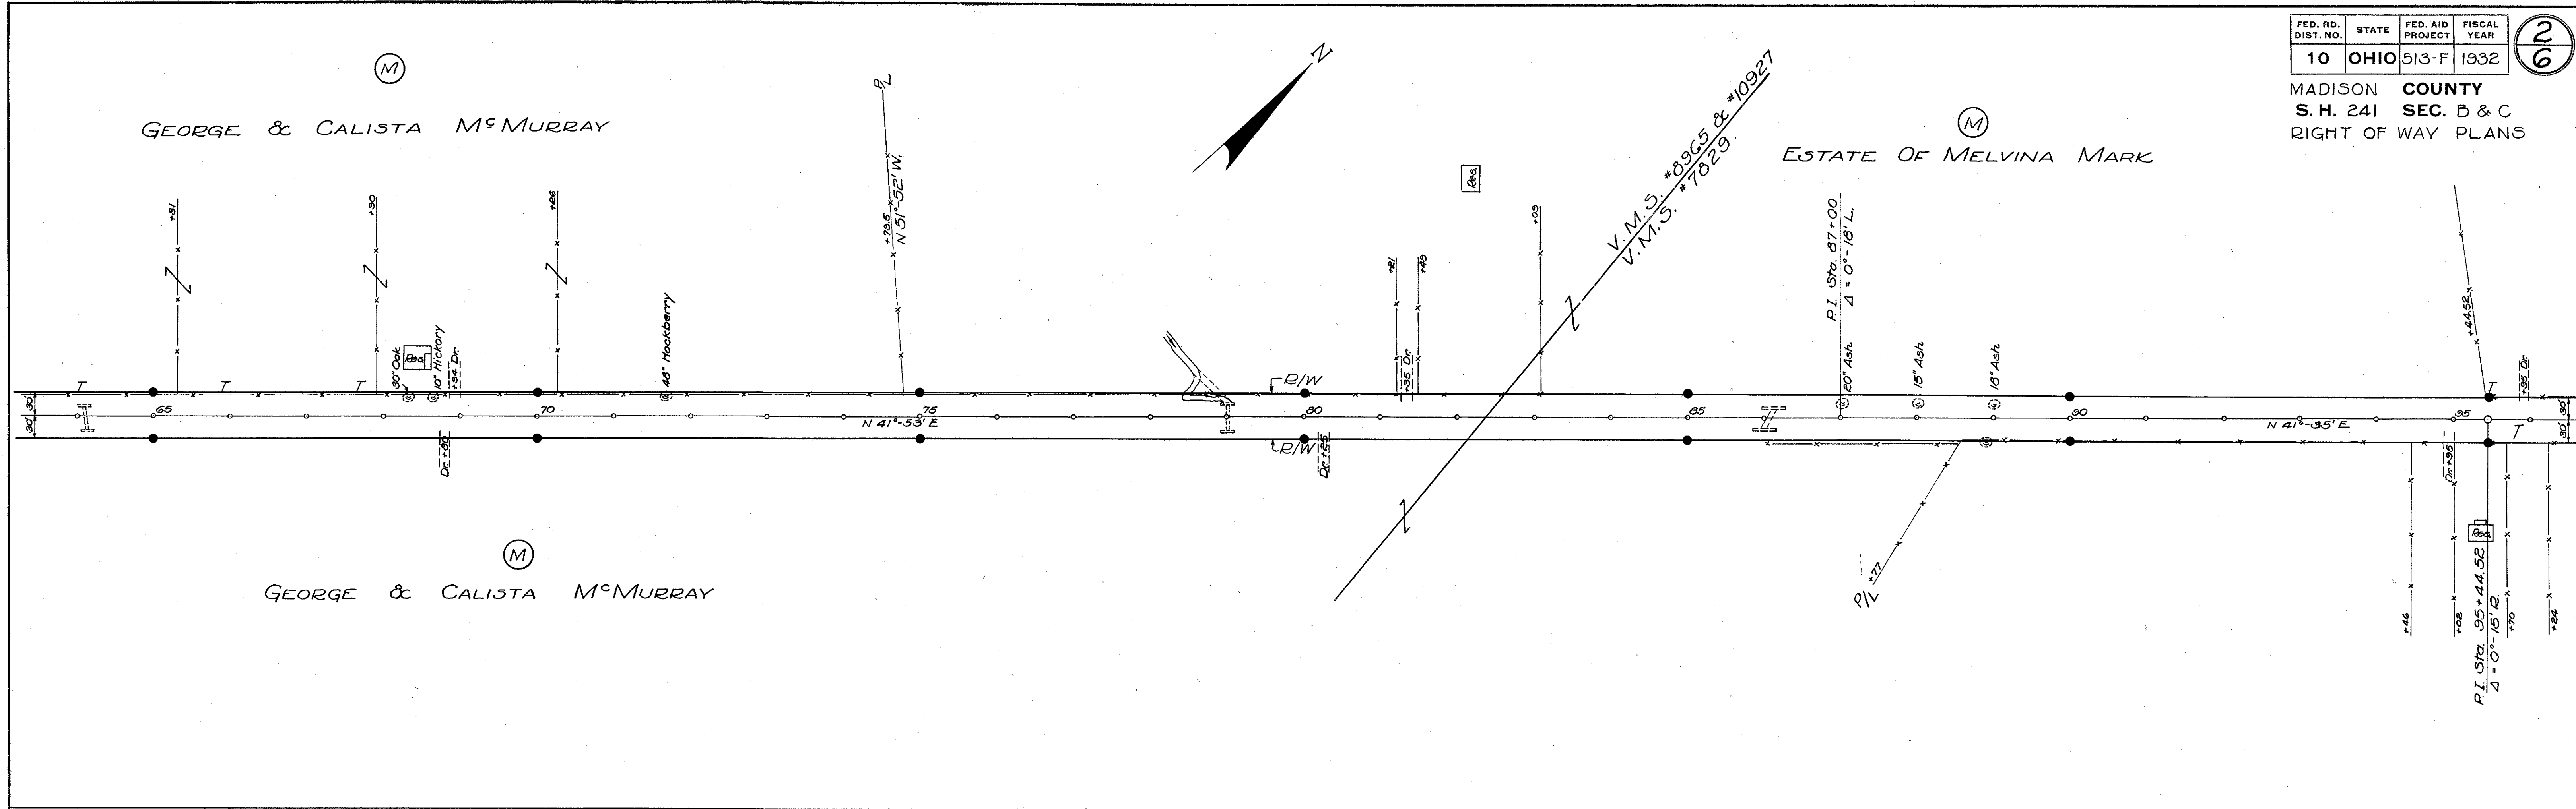

MADISON COUNTY
S. H. 241. SEC. B. & C.
RIGHT OF WAY PLANS

