

FIG A

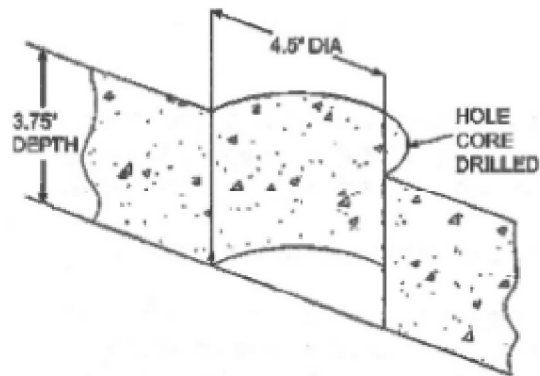


FIG B

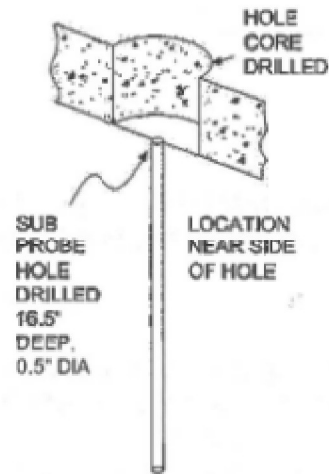


FIG C1

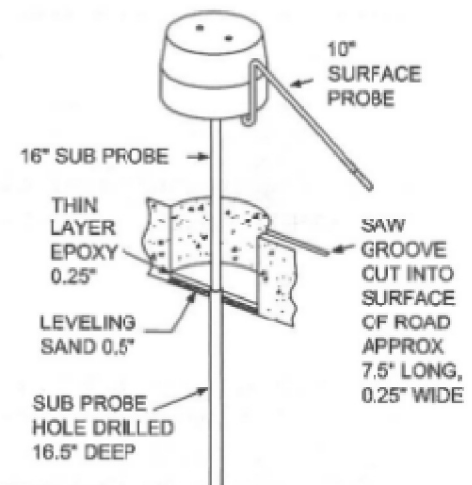


FIG C2

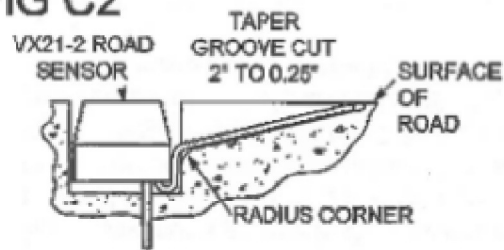


FIG D

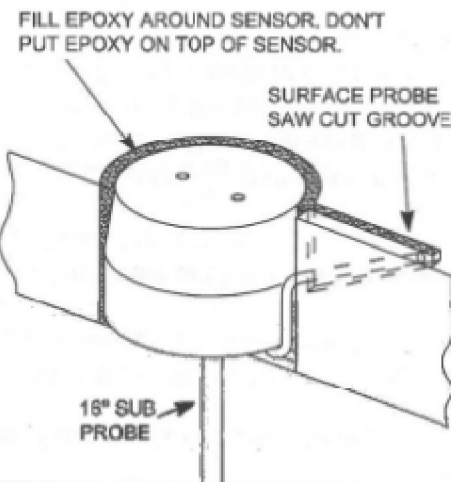


FIG E


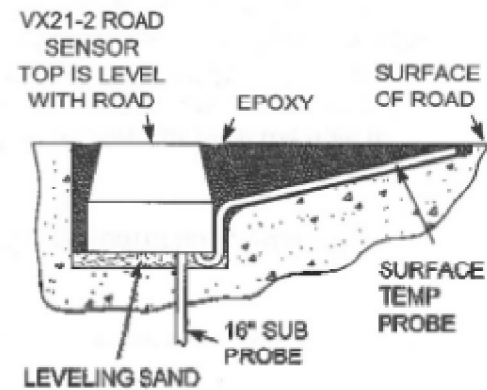


FIG C3

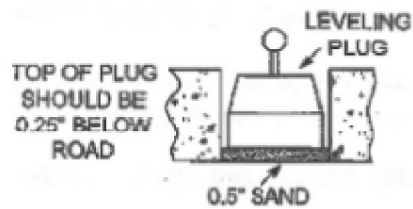

REMOTE WEATHER INFORMATION SYSTEM SENSOR, VX21-2  
INSTALLATION DETAILS