

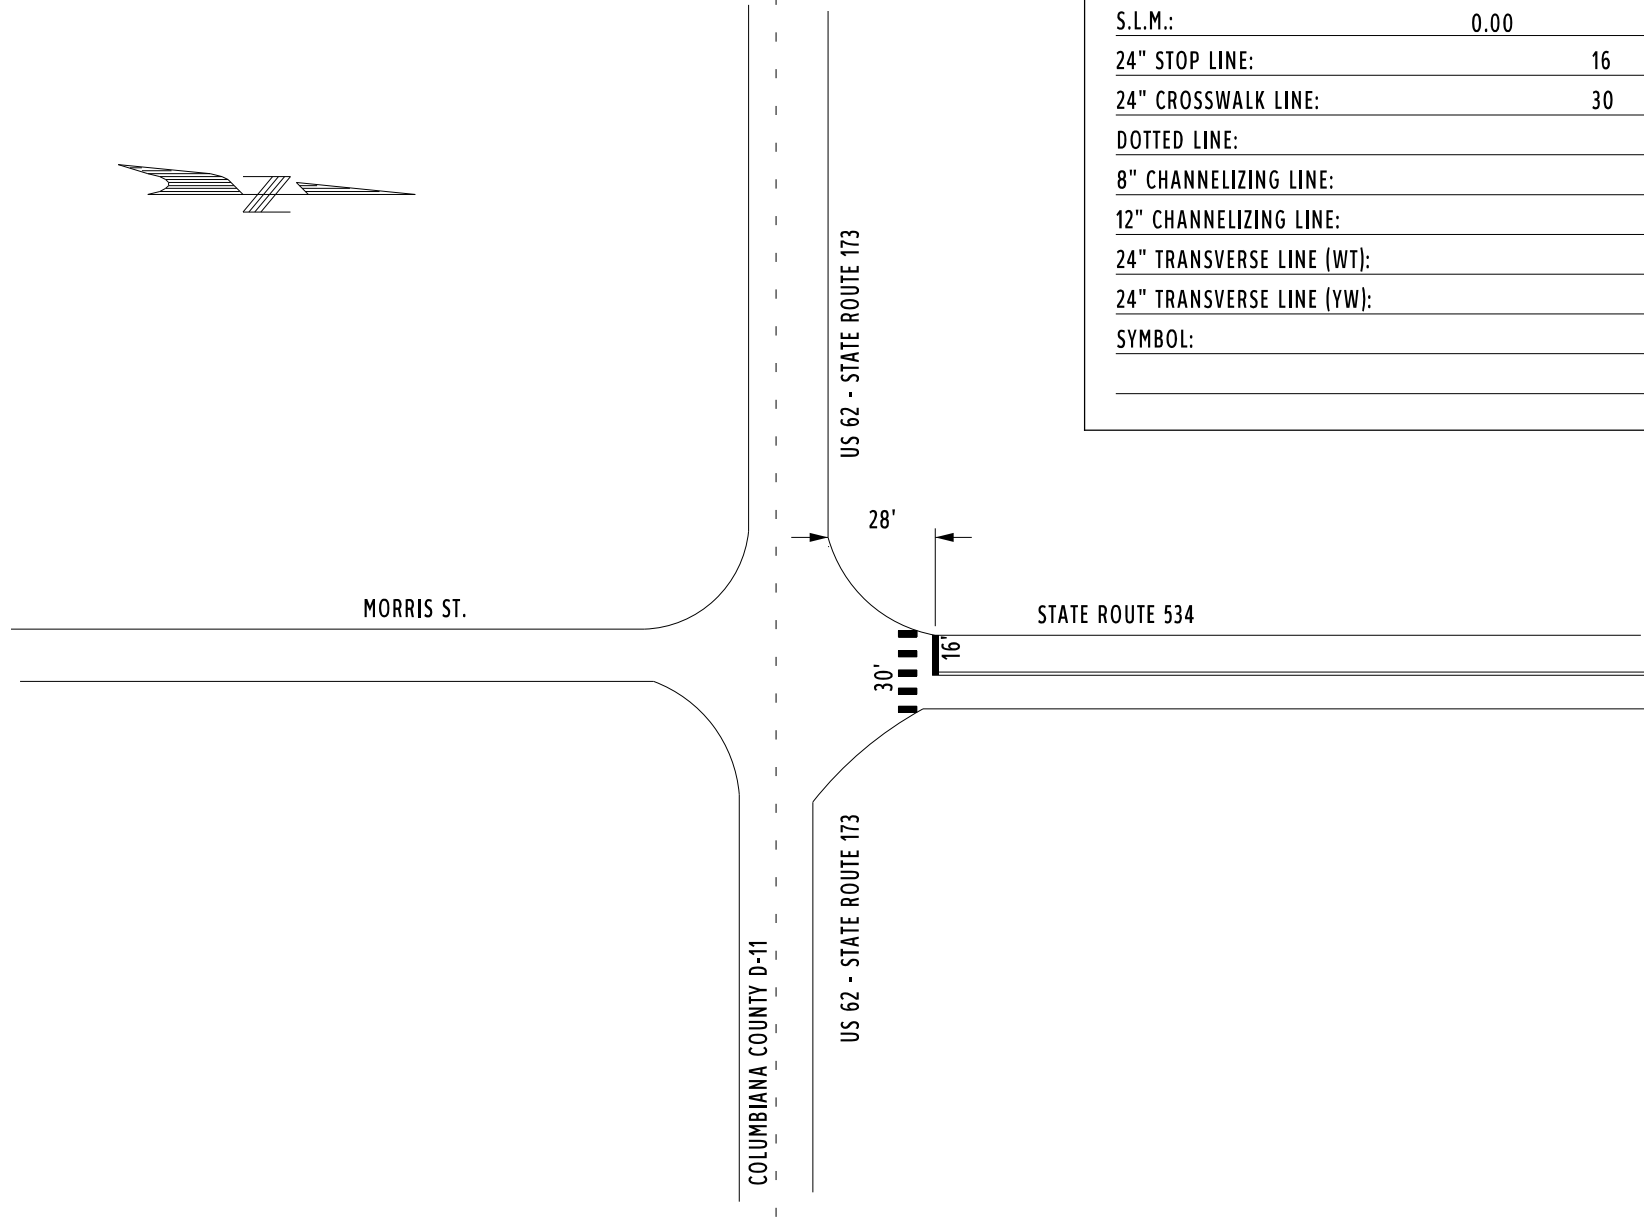


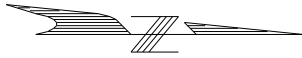



COUNTY:	MAHONING	
LOCATION:	S.R. 534 @ US 62 / S.R. 173	
S.L.M.:	0.00	
24" STOP LINE:	16	L.F.
24" CROSSWALK LINE:	30	L.F.
DOTTED LINE:		L.F.
8" CHANNELIZING LINE:		L.F.
12" CHANNELIZING LINE:		L.F.
24" TRANSVERSE LINE (WT):		L.F.
24" TRANSVERSE LINE (YW):		L.F.
SYMBOL:		

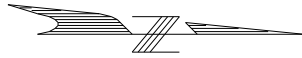

10' bars are needed per SCD
TC 74.10 at midblock crosswalks


COUNTY:	MAHONING
LOCATION:	S.R. 534 @ DAMASCUS ELEM SCHOOL
S.L.M.:	0.576
24" STOP LINE:	L.F.
24" CROSSWALK LINE:	50 30- L.F.
DOTTED LINE:	L.F.
8" CHANNELIZING LINE:	L.F.
12" CHANNELIZING LINE:	L.F.
24" TRANSVERSE LINE (WT):	L.F.
24" TRANSVERSE LINE (YW):	L.F.
SYMBOL: 2 - SCHOOL SYMBOLS	

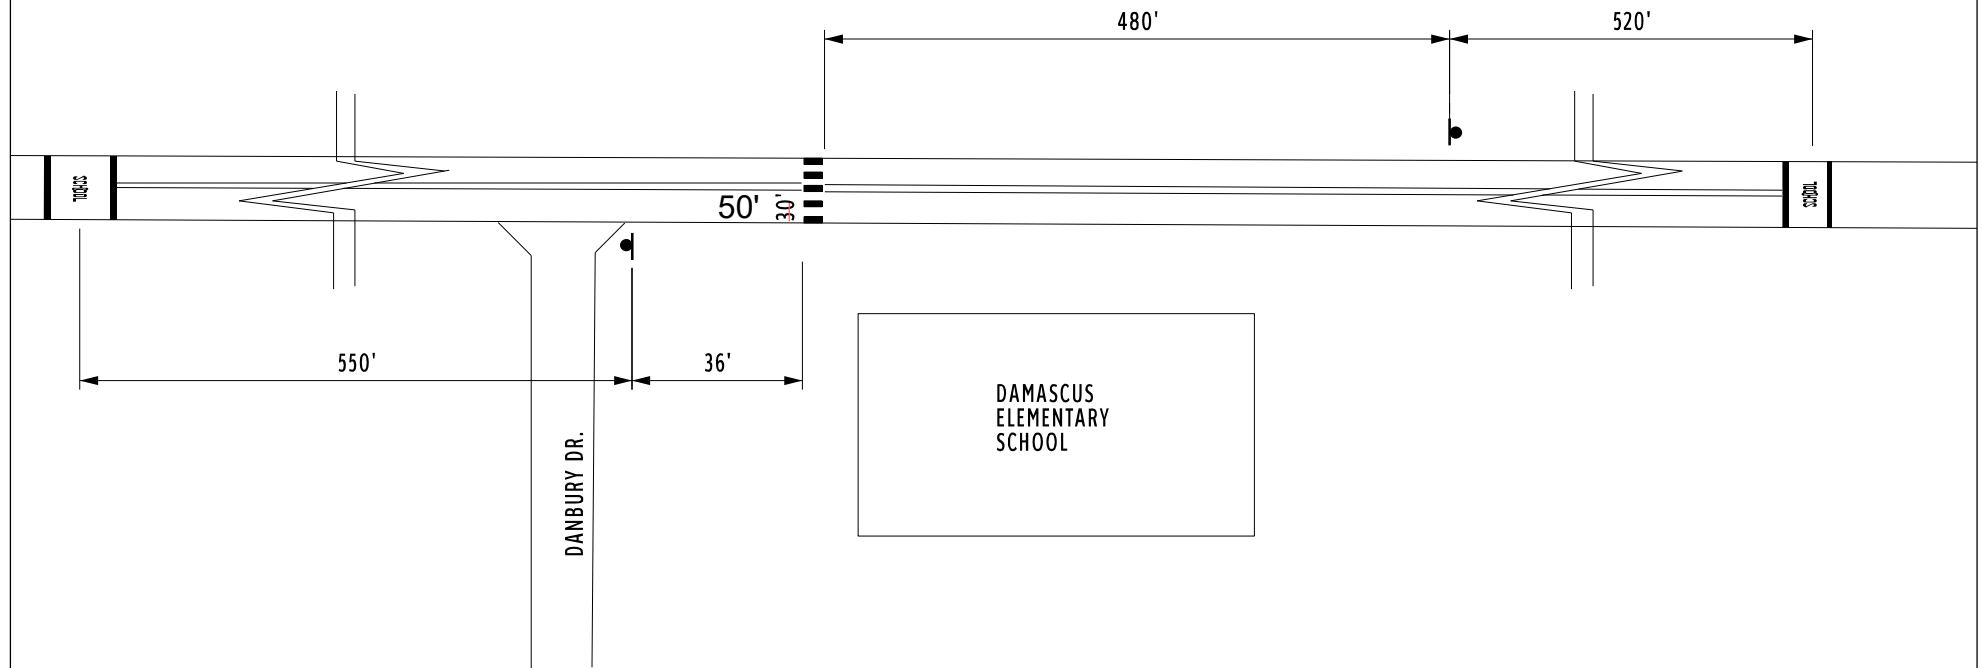


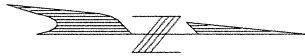


STATE ROUTE 534

STATE ROUTE 165

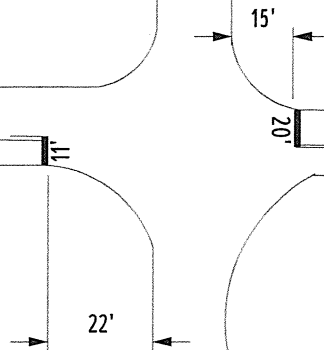


COUNTY:	MAHONING		
LOCATION:	S.R. 534 @ S.R. 165		
S.L.M.:	3.10		
24" STOP LINE:	31		L.F.
12" CROSSWALK LINE:			L.F.
DOTTED LINE:			L.F.
8" CHANNELIZING LINE:			L.F.
12" CHANNELIZING LINE:			L.F.
24" TRANSVERSE LINE (WT):			L.F.
24" TRANSVERSE LINE (YW):			L.F.
SYMBOL:			

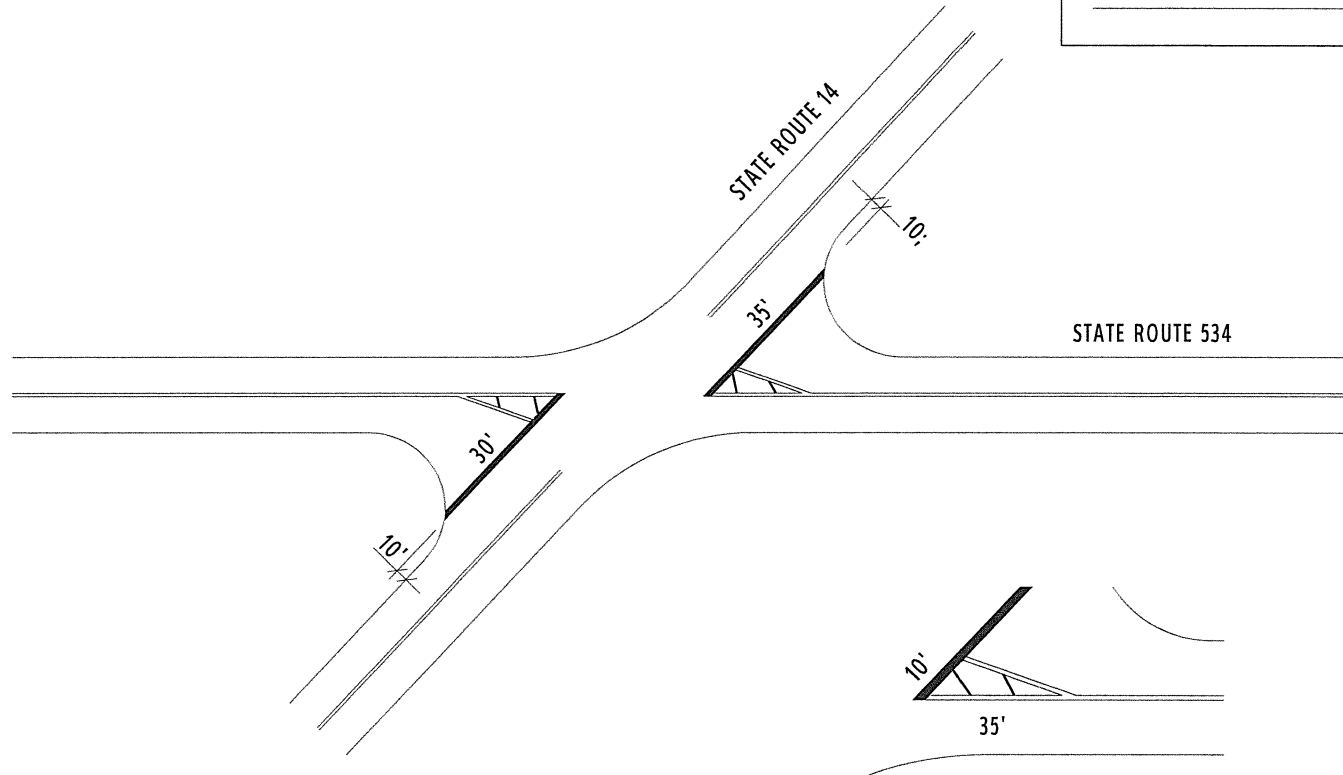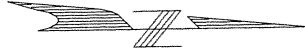



COUNTY:	MAHONING	
LOCATION:	S.R. 534 @ S.R. 14	
S.L.M.:	3.400	
24" STOP LINE:	56	L.F.
12" CROSSWALK LINE:		L.F.
DOTTED LINE:		L.F.
8" CHANNELIZING LINE:		L.F.
12" CHANNELIZING LINE:		L.F.
24" TRANSVERSE LINE (WT):		L.F.
24" TRANSVERSE LINE (YW):		L.F.
SYMBOL:		

TYPICAL

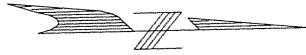


COUNTY:	MAHONING		
LOCATION:	S.R. 534 @ NORFOLK SOUTHERN RAILROAD		
S.L.M.:	7.332		
24" STOP LINE:	20	L.F.	
12" CROSSWALK LINE:		L.F.	
DOTTED LINE:		L.F.	
8" CHANNELIZING LINE:		L.F.	
12" CHANNELIZING LINE:		L.F.	
24" TRANSVERSE LINE (WT):		L.F.	
24" TRANSVERSE LINE (YW):		L.F.	
SYMBOL: 2 - RXR SYMBOLS			

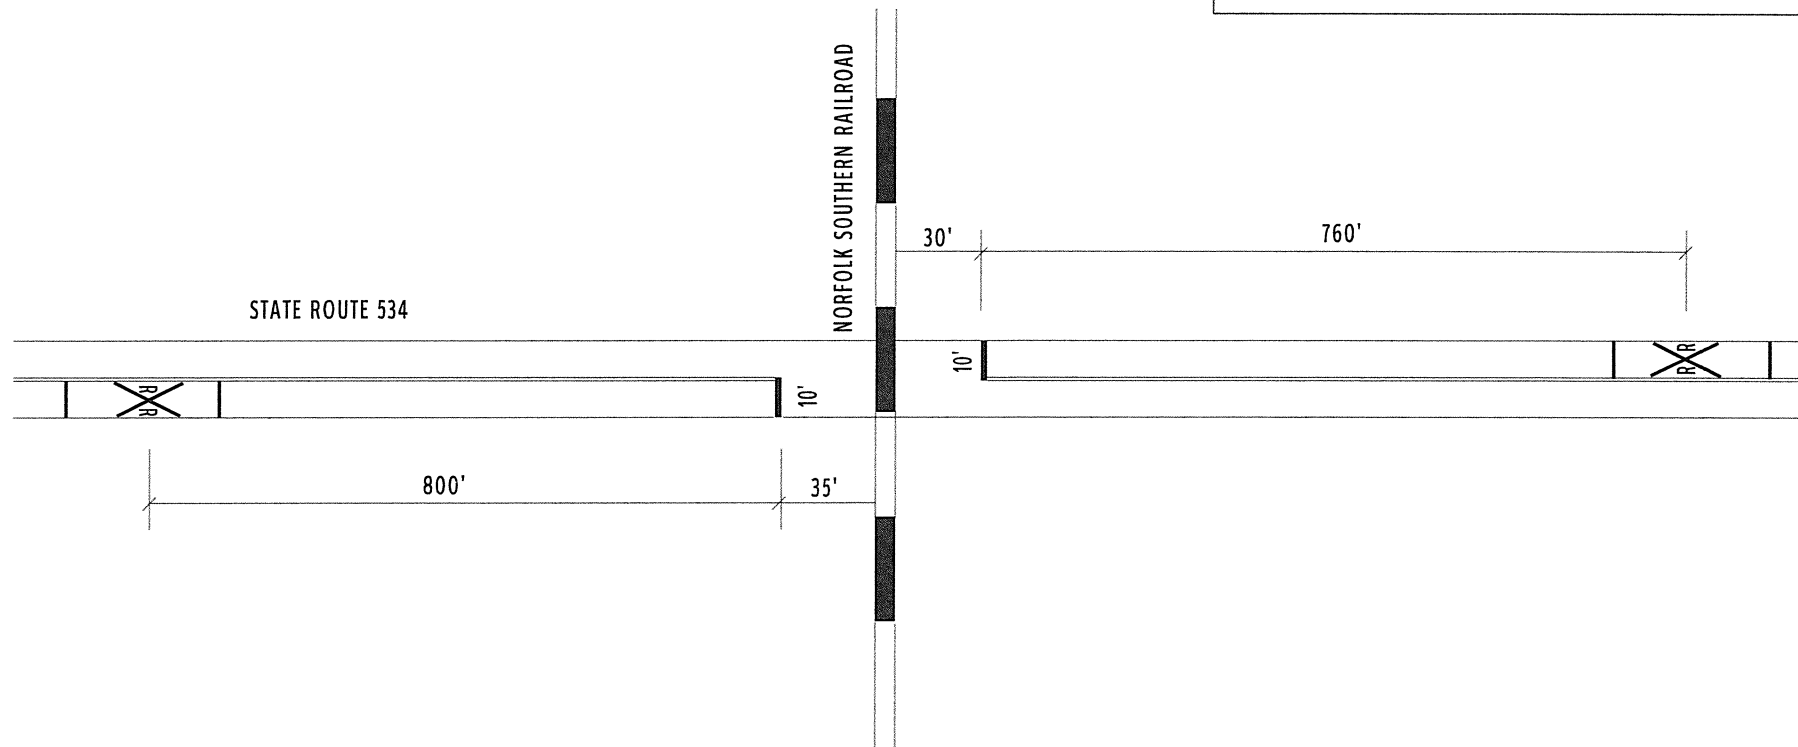

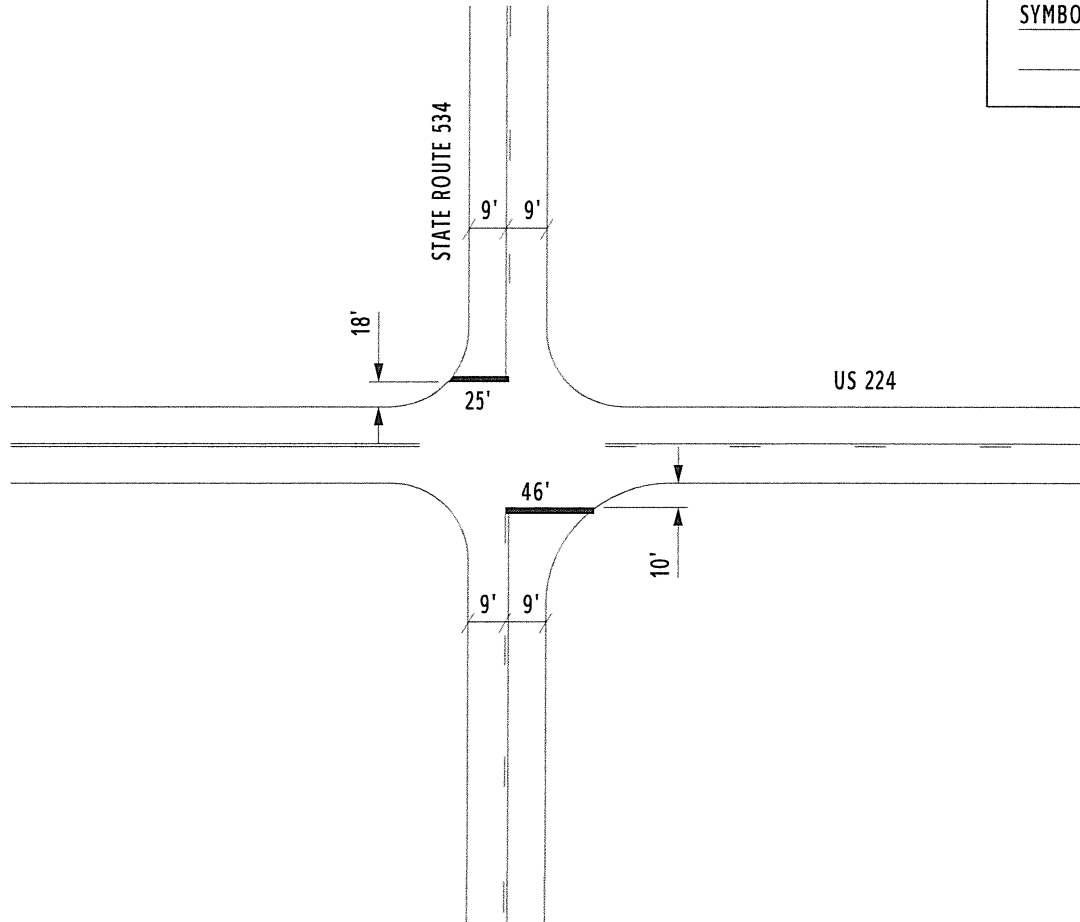

COUNTY:	MAHONING		
LOCATION:	S.R. 534 @ US 224		
S.L.M.:	8.570		
24" STOP LINE:	71		L.F.
12" CROSSWALK LINE:			L.F.
DOTTED LINE:			L.F.
8" CHANNELIZING LINE:			L.F.
12" CHANNELIZING LINE:			L.F.
24" TRANSVERSE LINE (WT):			L.F.
24" TRANSVERSE LINE (YW):			L.F.
SYMBOL:			

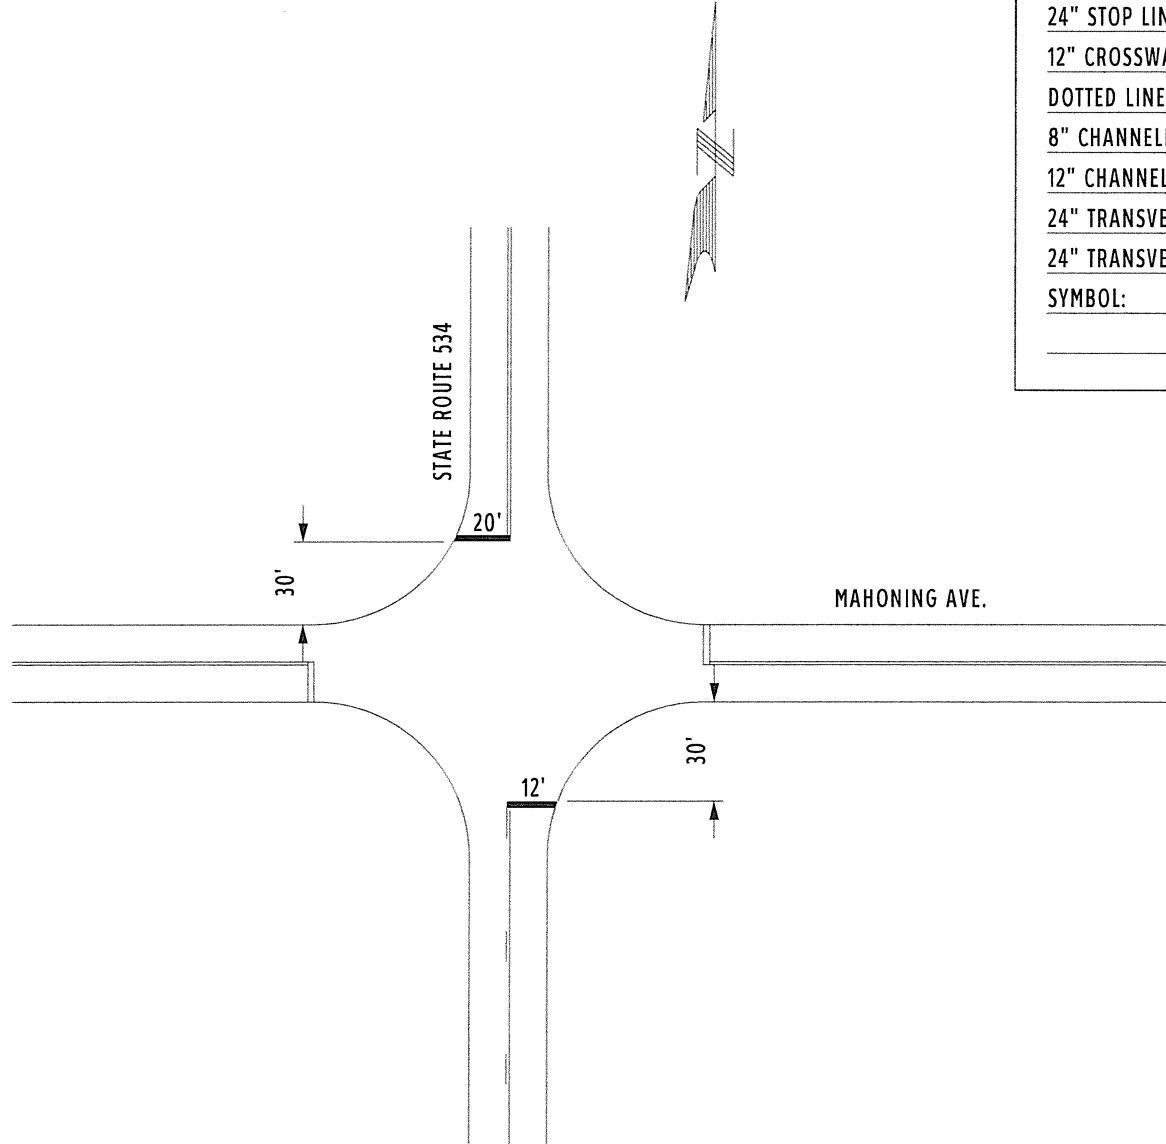

COUNTY:	MAHONING	
LOCATION:	S.R. 534 @ MAHONING AVE.	
S.L.M.:	13.734	
24" STOP LINE:	32	L.F.
12" CROSSWALK LINE:		L.F.
DOTTED LINE:		L.F.
8" CHANNELIZING LINE:		L.F.
12" CHANNELIZING LINE:		L.F.
24" TRANSVERSE LINE (WT):		L.F.
24" TRANSVERSE LINE (YW):		L.F.
SYMBOL:		