




COUNTY:	MAHONING
LOCATION:	I.R. 80 @ THE OHIO TURNPIKE - GORES
S.L.M.:	0.157
24" STOP LINE:	L.F.
12" CROSSWALK LINE:	L.F.
DOTTED LINE:	1575 L.F.
8" CHANNELIZING LINE:	L.F.
12" CHANNELIZING LINE:	1760 L.F.
24" TRANSVERSE LINE (WT):	300 L.F.
24" TRANSVERSE LINE (YW):	L.F.
SYMBOL:	

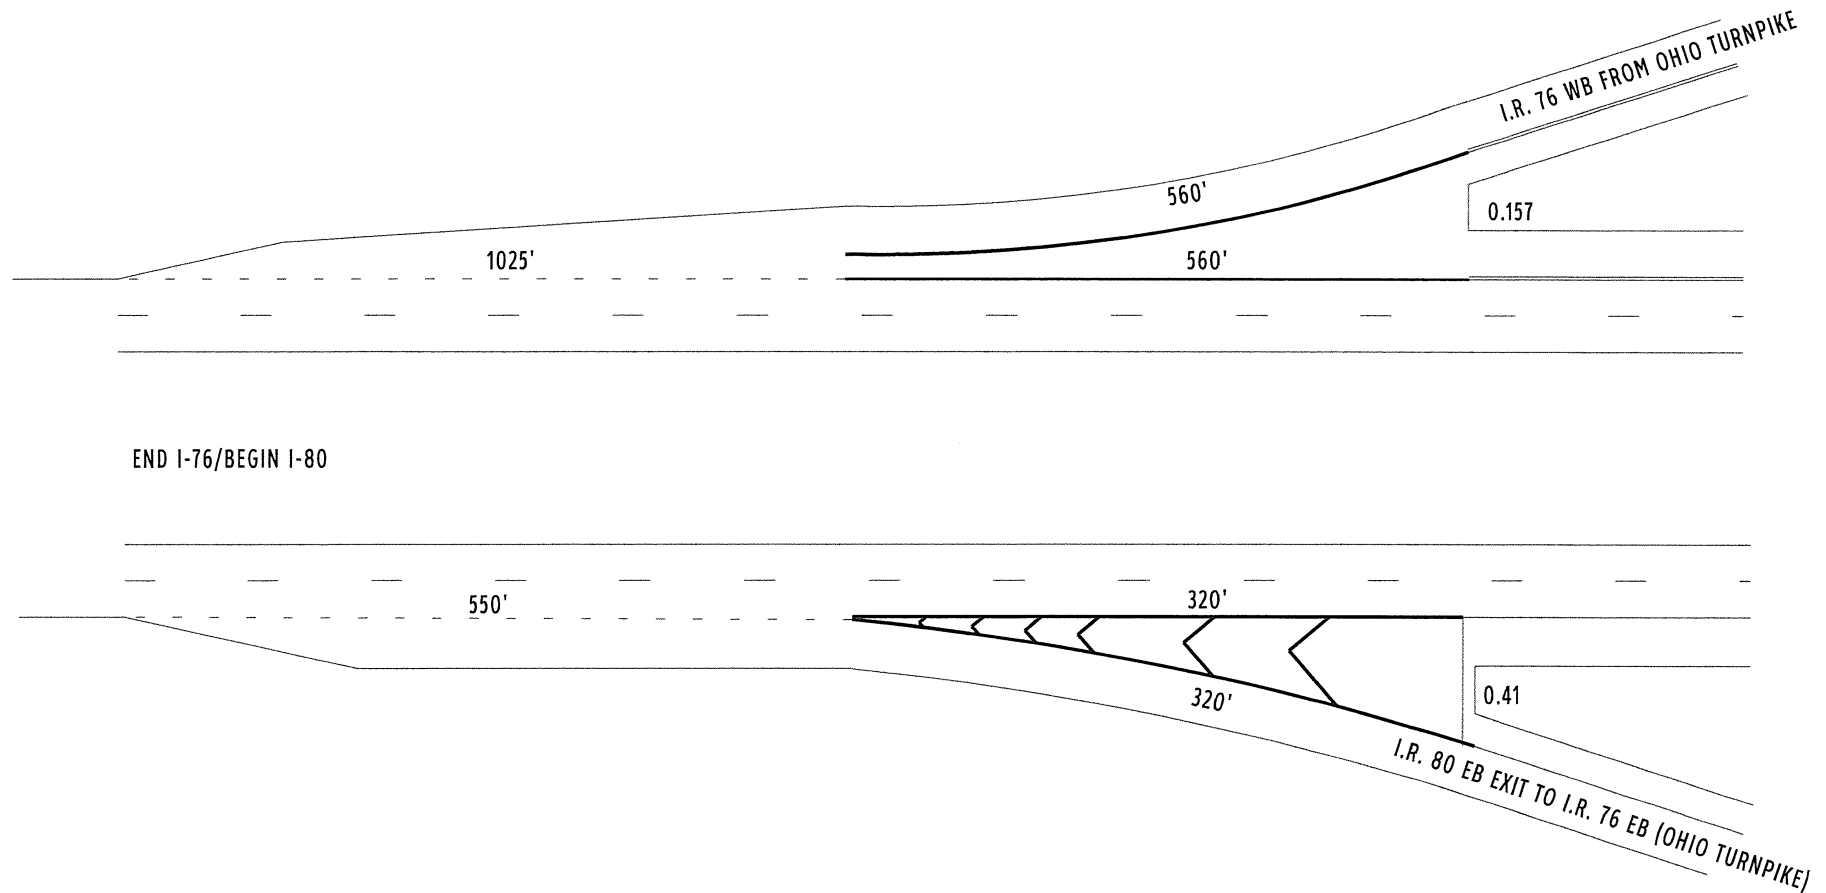


COUNTY:	MAHONING	
LOCATION:	I.R. 80 @ THE OHIO TURNPIKE - GORES	
S.L.M.:	0.391	
24" STOP LINE:		L.F.
12" CROSSWALK LINE:		L.F.
DOTTED LINE:	1800	L.F.
8" CHANNELIZING LINE:		L.F.
12" CHANNELIZING LINE:	4525	L.F.
24" TRANSVERSE LINE (WT):	350	L.F.
24" TRANSVERSE LINE (YW):		L.F.
SYMBOL:		

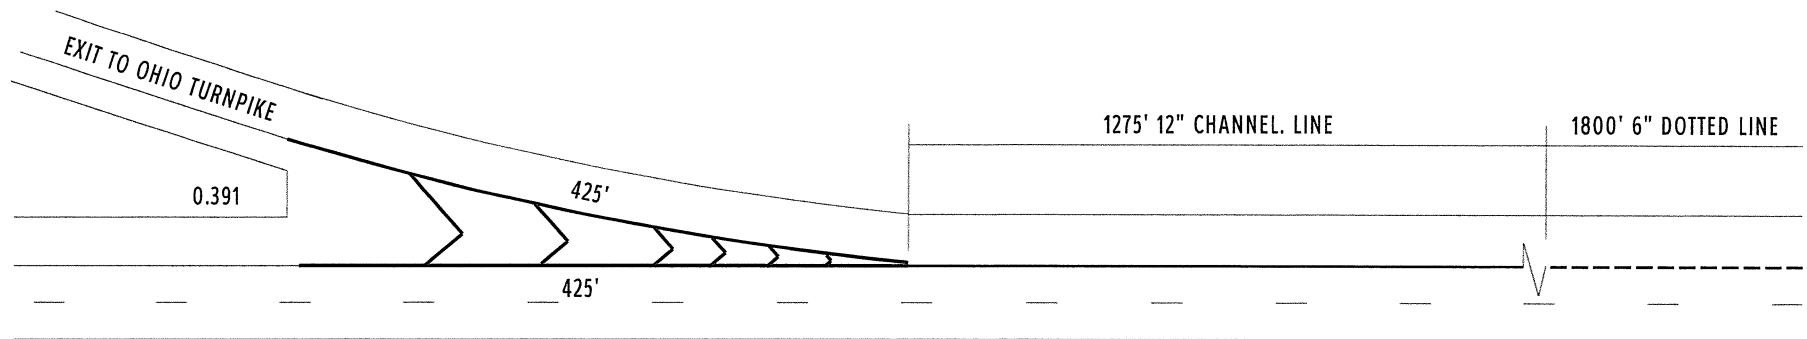



INTERSTATE 80

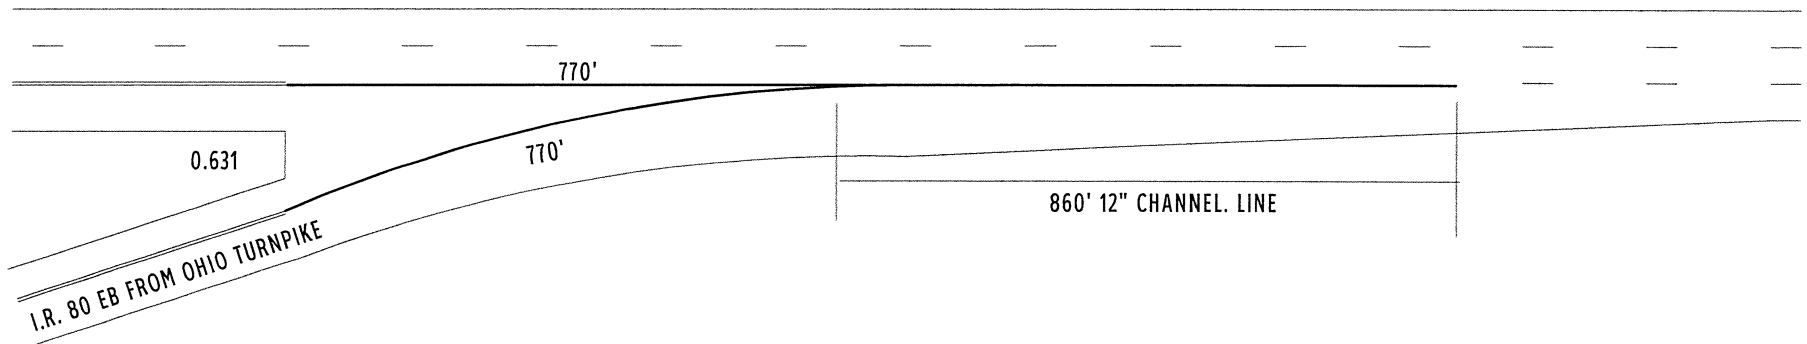


COUNTY:	MAHONING
LOCATION:	I.R. 80 @ S.R. 46 - GORES
S.L.M.:	3.59
24" STOP LINE:	L.F.
12" CROSSWALK LINE:	L.F.
DOTTED LINE:	1515 L.F.
8" CHANNELIZING LINE:	L.F.
12" CHANNELIZING LINE:	1800 L.F.
24" TRANSVERSE LINE (WT):	L.F.
24" TRANSVERSE LINE (YW):	L.F.
SYMBOL:	

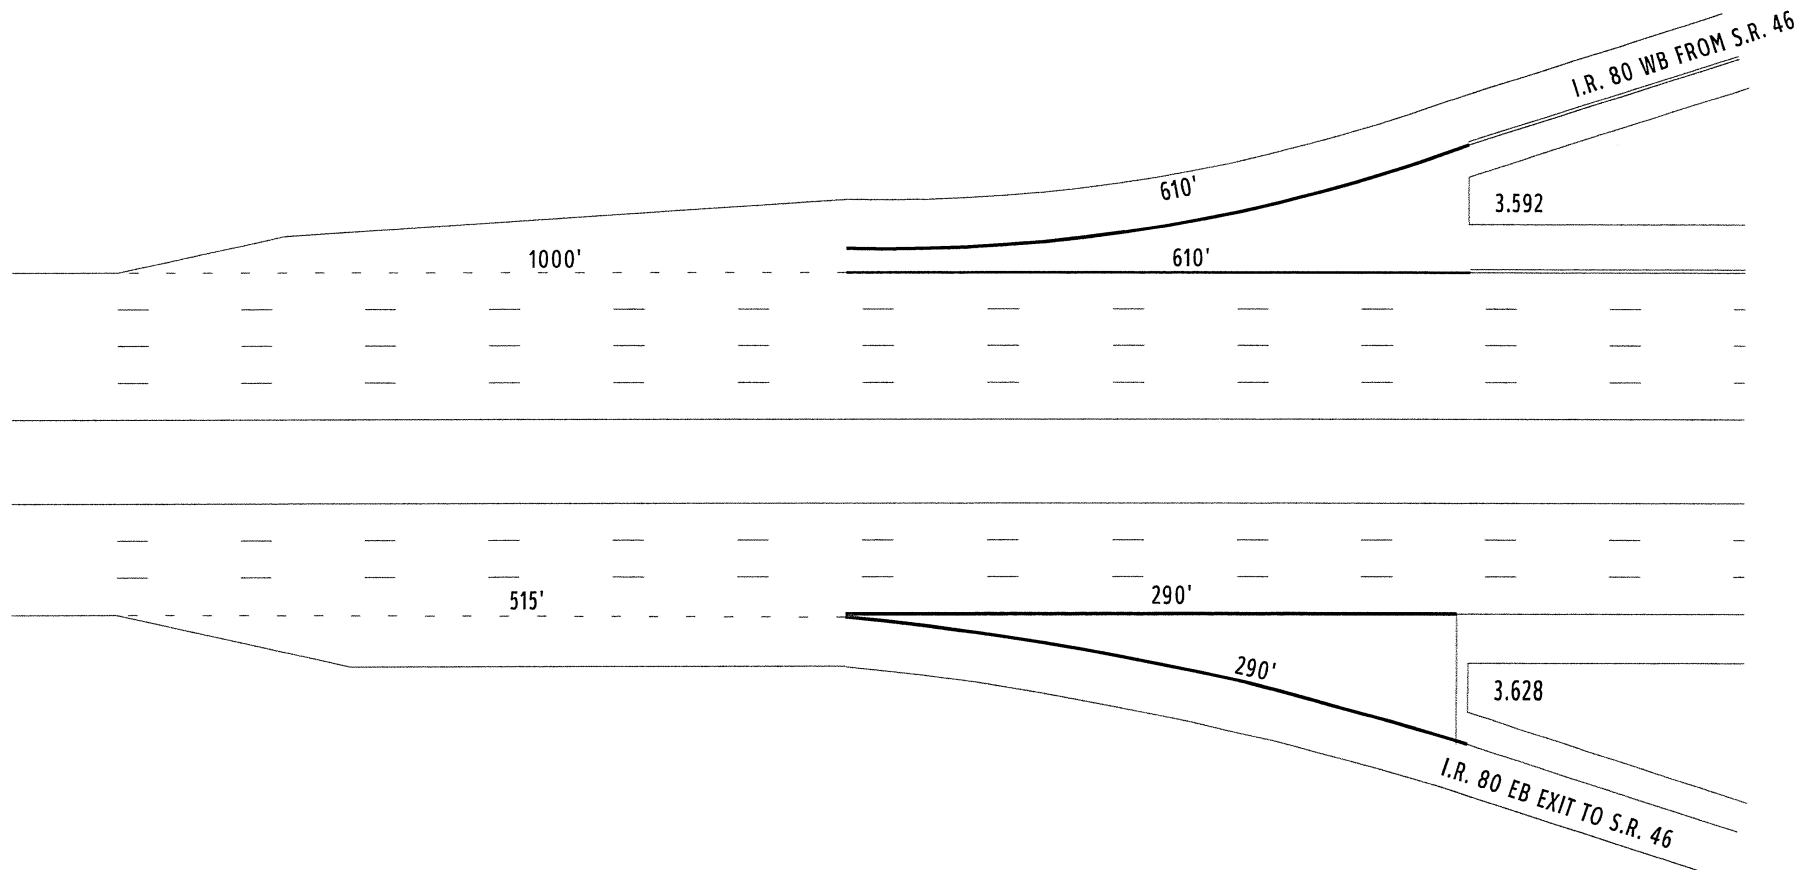

COUNTY:	MAHONING
LOCATION:	I.R. 80 @ S.R. 11 - GORES
S.L.M.:	4.445
24" STOP LINE:	L.F.
12" CROSSWALK LINE:	L.F.
DOTTED LINE:	L.F.
8" CHANNELIZING LINE:	L.F.
12" CHANNELIZING LINE:	600' L.F.
24" TRANSVERSE LINE (WT):	L.F.
24" TRANSVERSE LINE (YW):	L.F.
SYMBOL:	

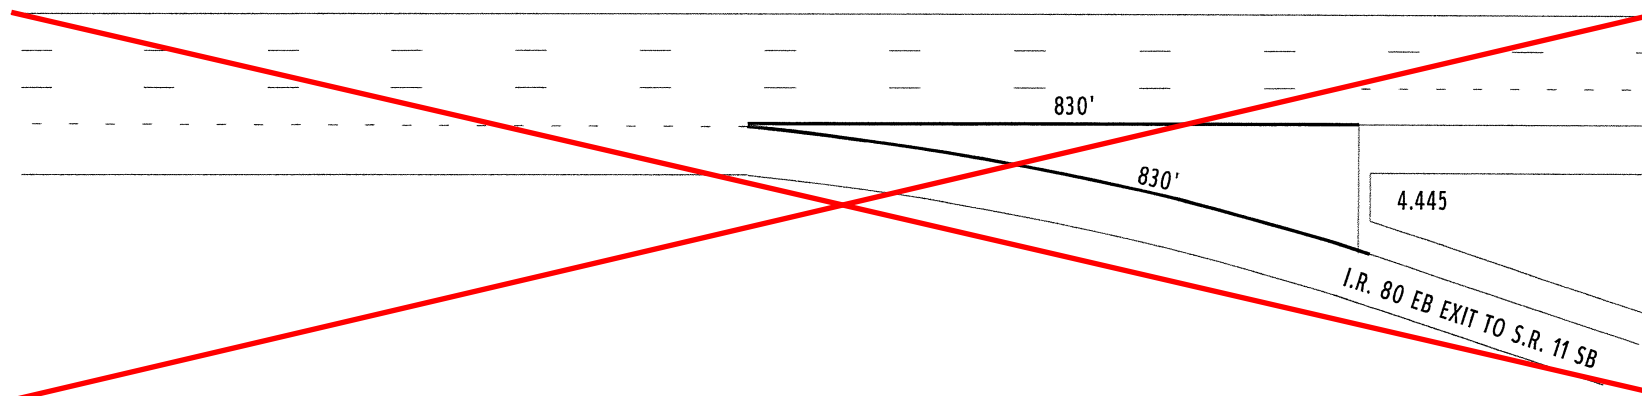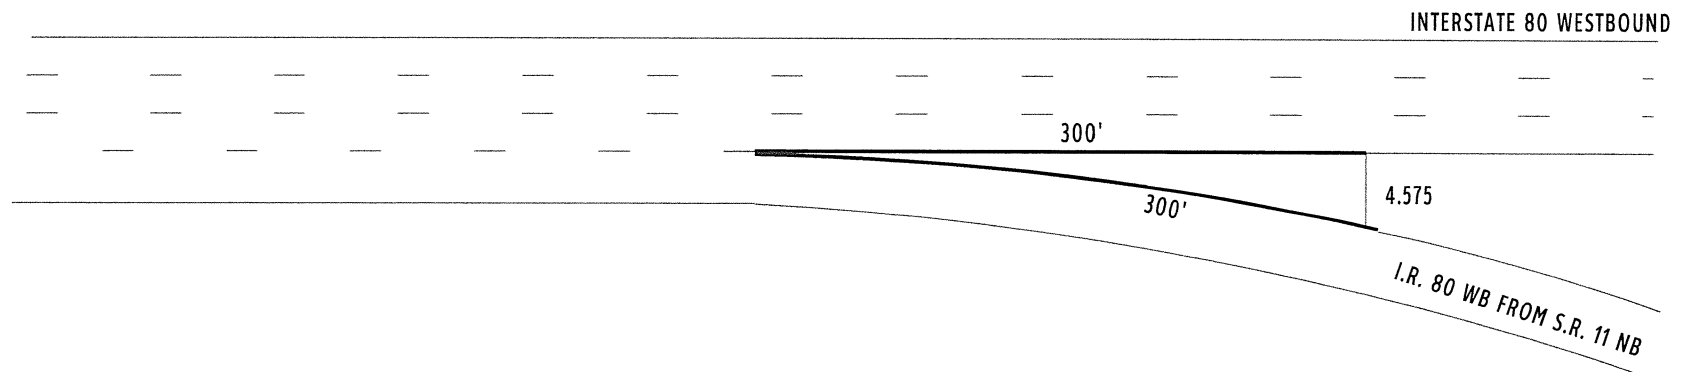

COUNTY:	MAHONING
LOCATION:	I.R. 80 @ I.R. 680 - GORES
S.L.M.:	4.733
24" STOP LINE:	L.F.
12" CROSSWALK LINE:	L.F.
DOTTED LINE:	0' L.F.
8" CHANNELIZING LINE:	L.F.
12" CHANNELIZING LINE:	680' L.F.
24" TRANSVERSE LINE (WT):	0' L.F.
24" TRANSVERSE LINE (YW):	L.F.
SYMBOL:	

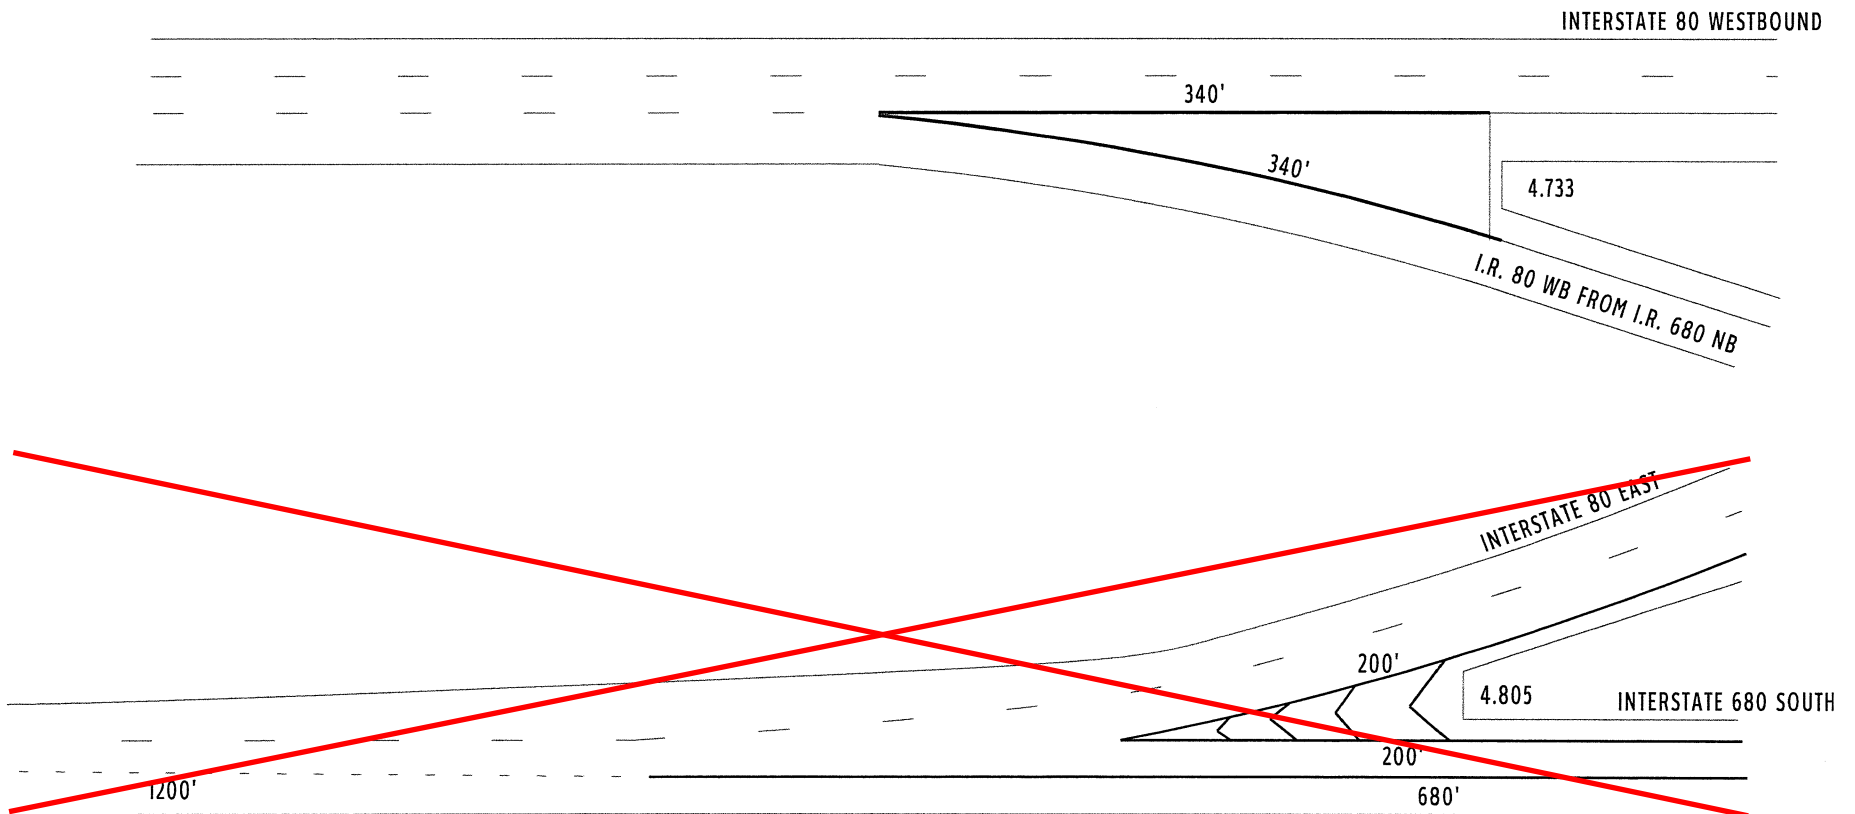

COUNTY:	MAHONING	
LOCATION:	I.R. 80 @ S.R. 11 - GORES	
S.L.M.:	4.989	
24" STOP LINE:		L.F.
12" CROSSWALK LINE:		L.F.
DOTTED LINE:	575	L.F.
8" CHANNELIZING LINE:		L.F.
12" CHANNELIZING LINE:	1780'	L.F.
24" TRANSVERSE LINE (WT):	350	L.F.
24" TRANSVERSE LINE (YW):		L.F.
SYMBOL:		

INTERSTATE 80 WESTBOUND

INTERSTATE 80 EASTBOUND