

STATE OF OHIO
DEPARTMENT OF TRANSPORTATION
DISTRICT 3 SURVEY DEPARTMENT



INTERSTATE 71 CENTERLINE PLAT
MEDINA COUNTY
MED-171-(0.00-26.68)

PROJECT DESCRIPTION


THE DATA CONTAINED WITHIN REPRESENTS A BEST FIT CENTERLINE OF INTERSTATE 71 THROUGH MEDINA COUNTY. ALL ORIGINAL CENTERLINE MONUMENTATION IS BELIEVED TO HAVE BEEN DESTROYED BY CONSTRUCTION ACTIVITIES IN THE EARLY 2000'S. THIS CENTERLINE PLAT IS A COMPILATION OF DATA THAT WILL ALLOW THE USER TO LOCATE EXISTING MONUMENTATION WHICH RELATES TO THE ORIGINAL CENTERLINE MONUMENTATION. SEE PAGE 7 FOR FURTHER DETAILS.

MONUMENT LEGEND

- EXISTING R/W MONUMENT BOX
- EXISTING CONCRETE MONUMENT
- RAILROAD SPIKE FOUND
- IRON PIN FOUND
- IRON PIN FOUND W/ ID CAP
- IRON PIPE FOUND
- P.K. NAIL FOUND
- DESTROYED CONCRETE CENTERLINE MONUMENT
- ODOT CONTROL MONUMENT
- BENCHMARK DISK

INDEX OF SHEETS:

CENTERLINE 171 - SLM 0.00-4.83	2
CENTERLINE 171 - SLM 4.83-10.32	3
CENTERLINE 171 - SLM 10.32-15.63	4
CENTERLINE 171 - SLM 15.63-21.12	5
CENTERLINE 171 - SLM 21.12-26.61	6
CENTERLINE 171 - SLM 26.61-26.68	7
CENTERLINE ALIGNMENT TABLE	8
EXISTING CONTROL MONUMENT TABLE	9
DESTROYED CENTERLINE MONUMENT TABLE	10
DESTROYED CENTERLINE MONUMENT TABLE	11

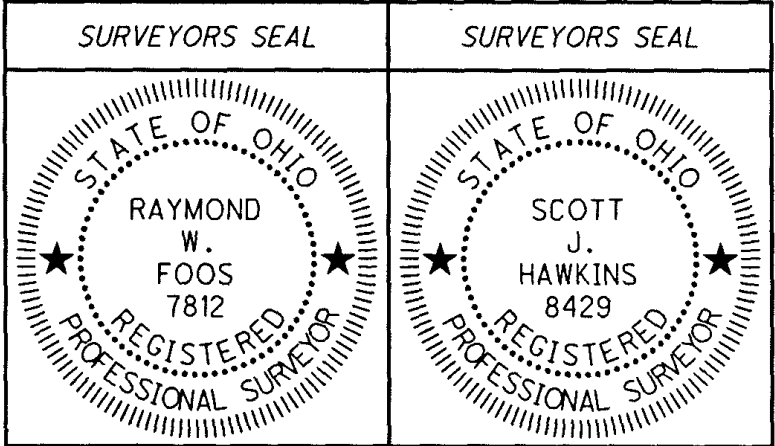

I, Raymond W. Foos, P. S. and Scott J. Hawkins P.S. have conducted a survey of the centerline of Right-of-Way for the Ohio Department of Transportation in 2012 and 2013. The results of that survey are contained herein. The horizontal coordinates and bearings expressed herein are based on the Ohio State Plane Coordinates System North Zone on NAD 83 (2011) datum. The Project Coordinates (US Survey Feet) are relative to State Plane Grid Coordinates (Meters or US Survey Feet) by a Combined Scale Factor of 1.00010662. As a part of this project I have reestablished the centerline of Interstate 71 based on positions of destroyed centerline monuments of record, which were located by the District 3 Survey Department prior to construction of the northbound and southbound third lane of Interstate 71. As a part of this project I have prepared the necessary documentation to establish a relationship between the current control monuments and the original centerline plats.

All of my work contained herein was conducted in accordance with Ohio Administrative Code 4733-37 commonly known as "Minimum Standards for Boundary Surveys in the State of Ohio" unless noted. The words I and my as used herein are to mean either myself or someone working under my direct supervision.

Raymond W. Foos, Professional Land Surveyor 7812

Scott J. Hawkins, Professional Land Surveyor 8429

Date: 1/21/2015

Date: 1-16-2015



Beth Mika 2-13-2015
BETH MIKA TAX MAP DEPT.

\$40.00 x 11 \$440.00
12:36 P.M.
By: Stacey J. Inter
Deputy

2015PL000009
COLLEEN M. SWEDYK
MEDINA COUNTY RECORDER
02/13/2015 12:36 PM
REC FEE: 440.00



RECEIVED February 13, 2015
RECORDED February 13, 2015
BOOK 2015 PL00 PAGE 000009
Colleen M. Swedyk
COUNTY RECORDER

X:\Planning&Engineering\PRODUCTION\Survey\I-71 MASTER ALIGNMENT\MED71\survey\basemaps\MED71.dgn

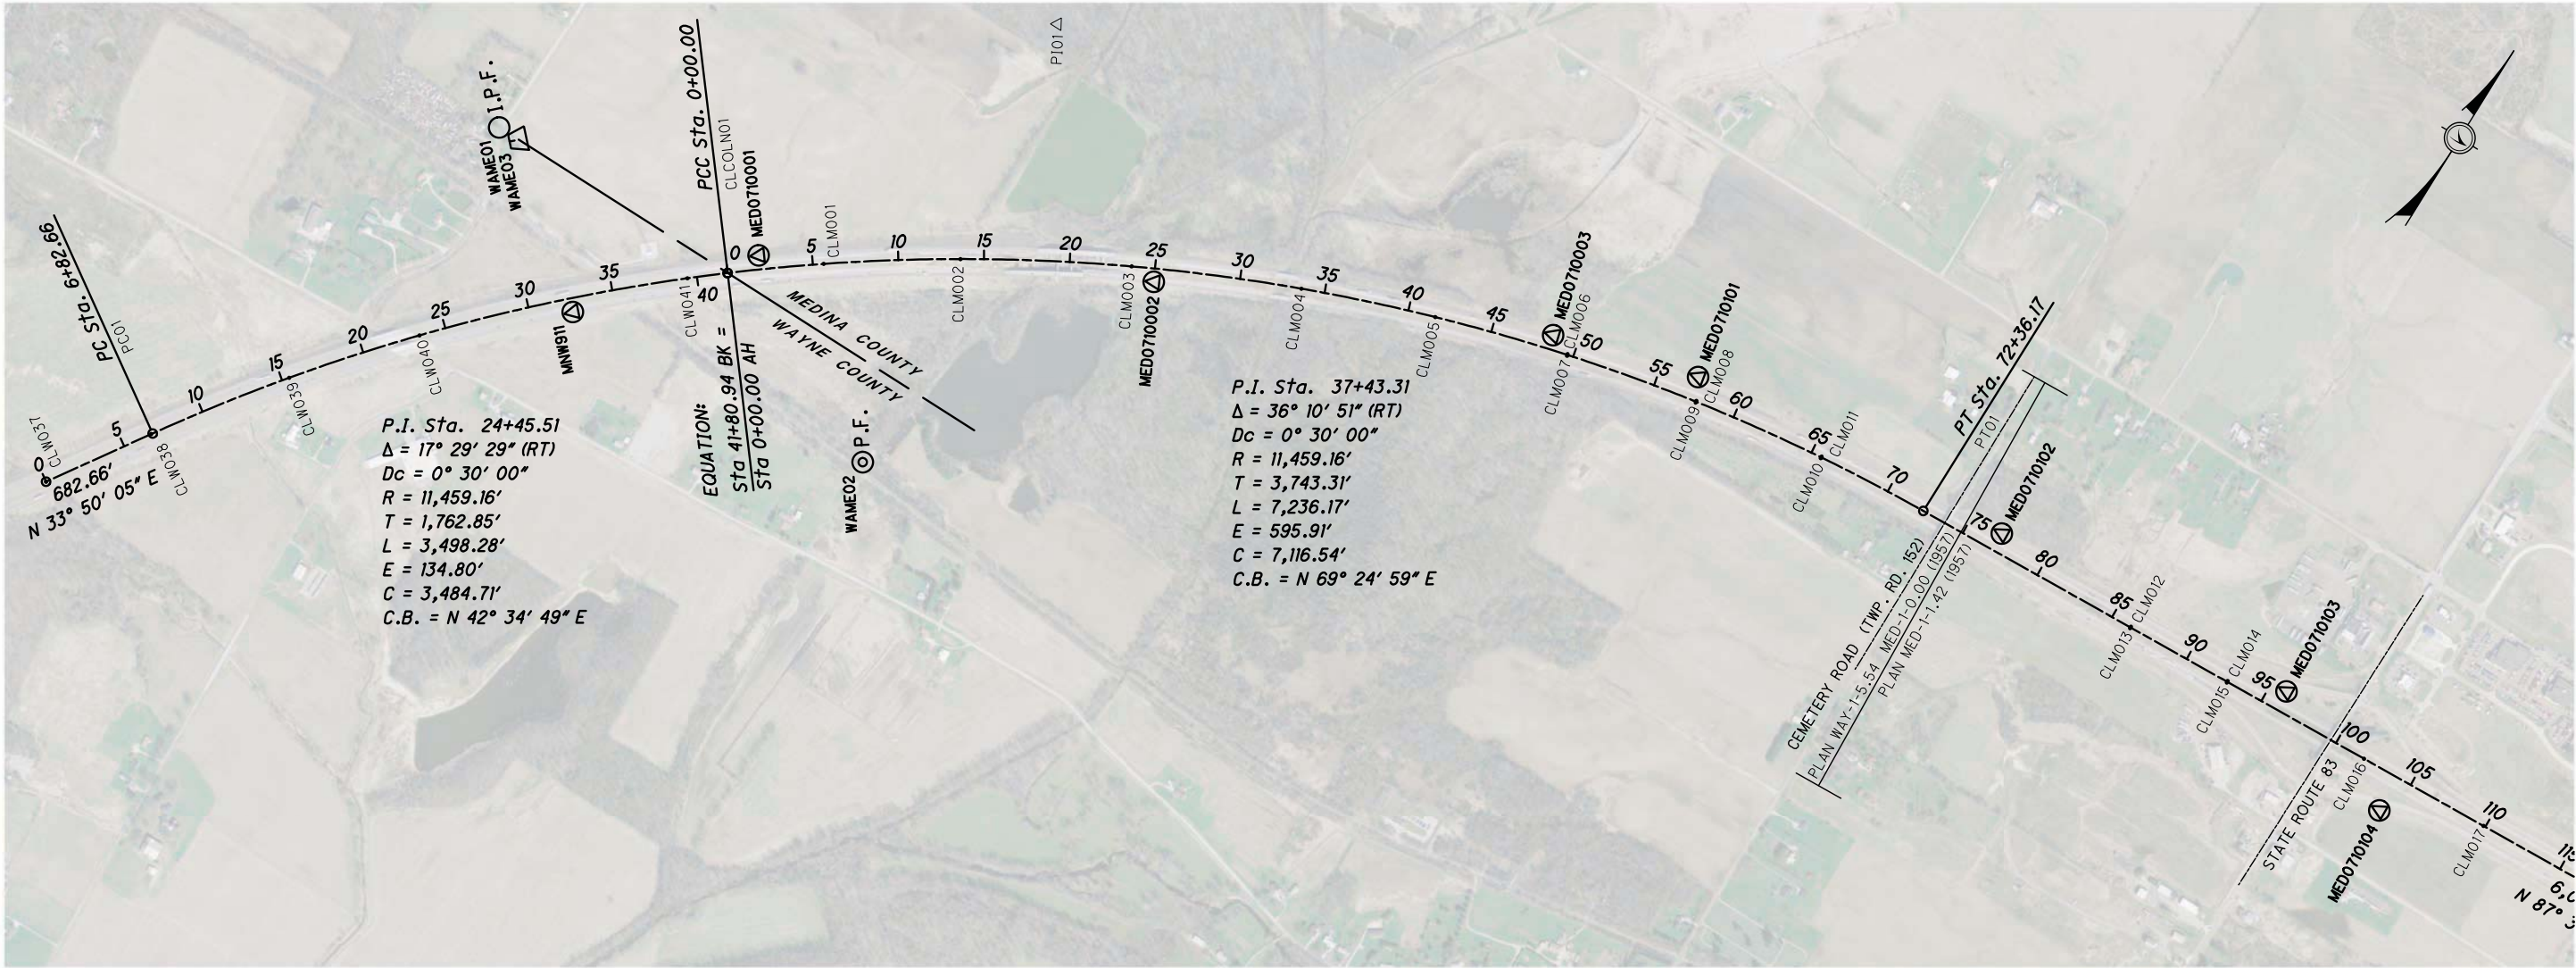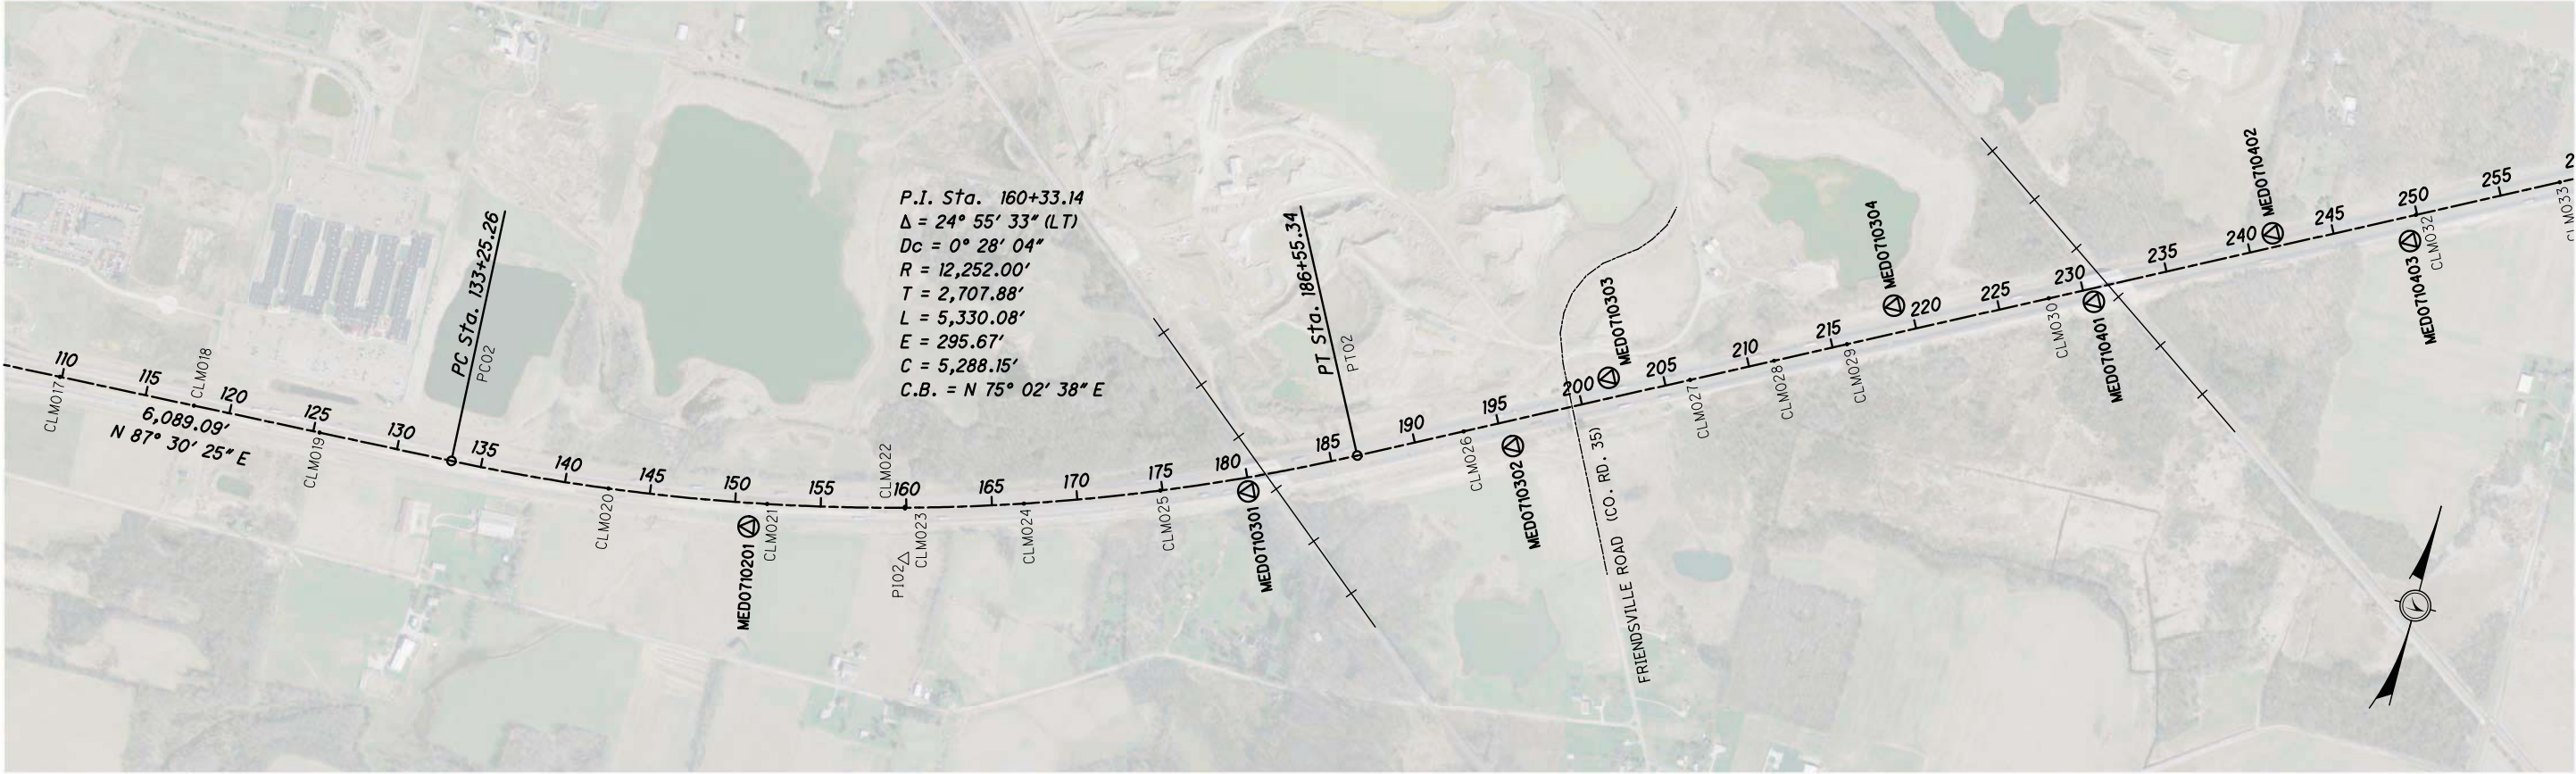





X:\Planning&Engineering\PRODUCTION\Survey\I-71 MASTER ALIGNMENT\MED71\survey\basemaps\MED71.dgn

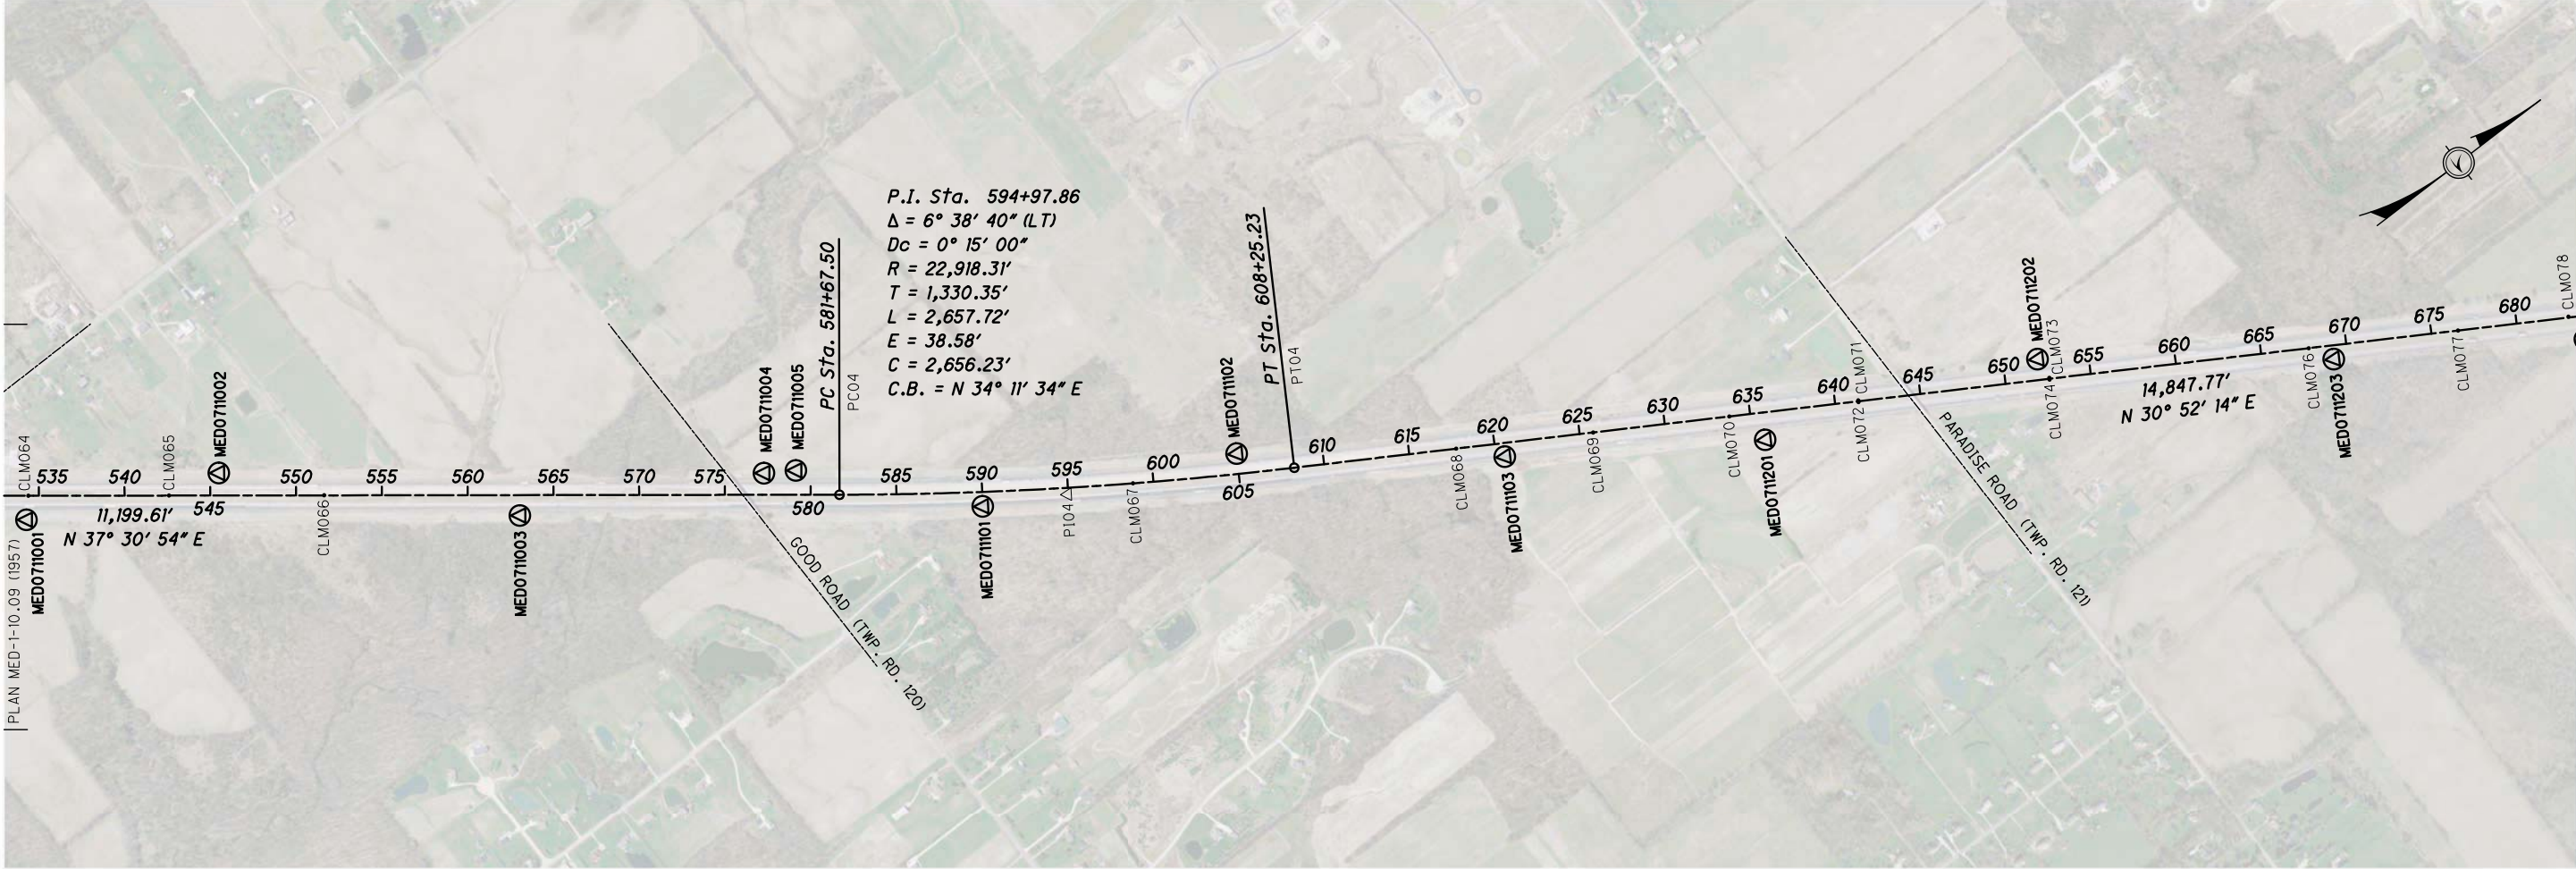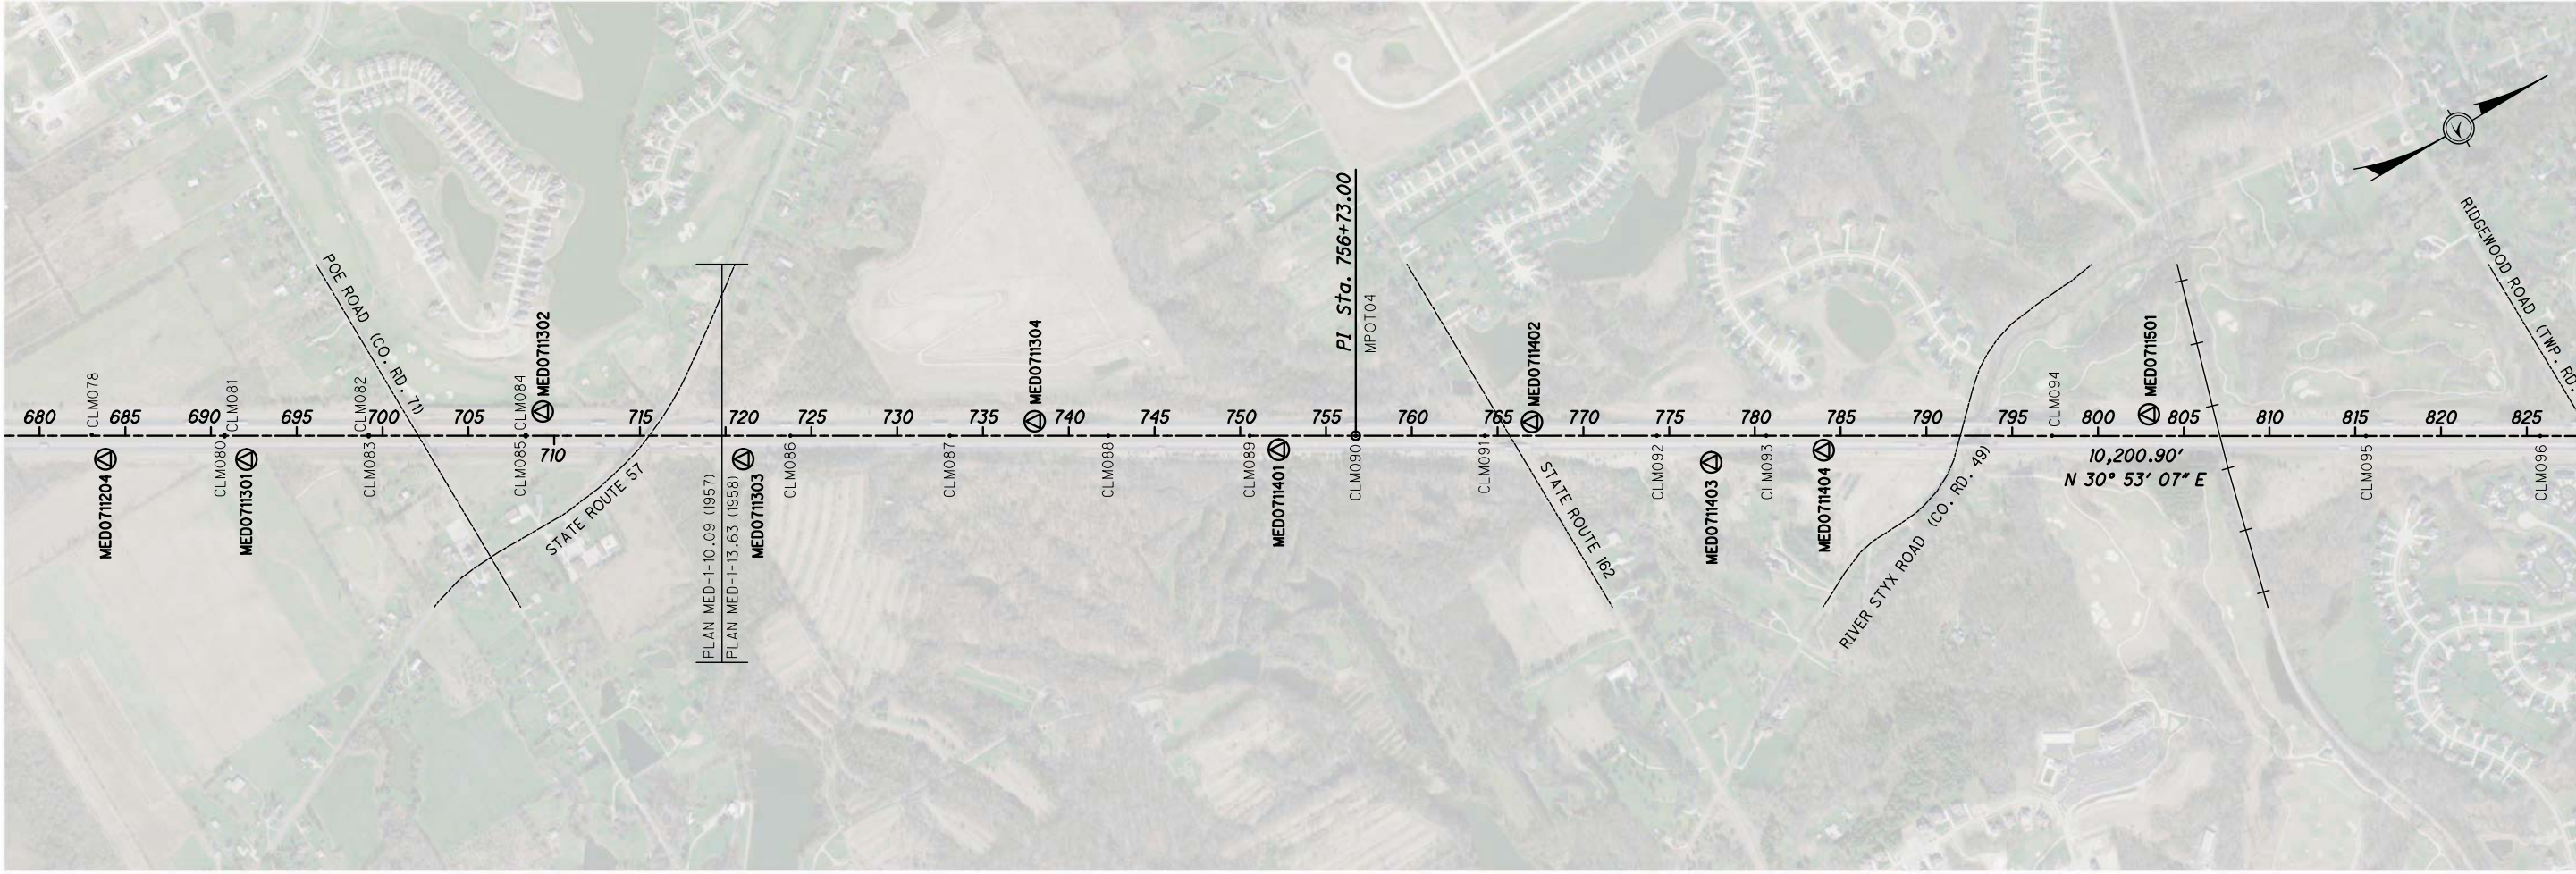


X:\Planning&Engineering\PRODUCTION\Survey\I-71 MASTER ALIGNMENT\MED71\survey\basemaps\MED71.dgn

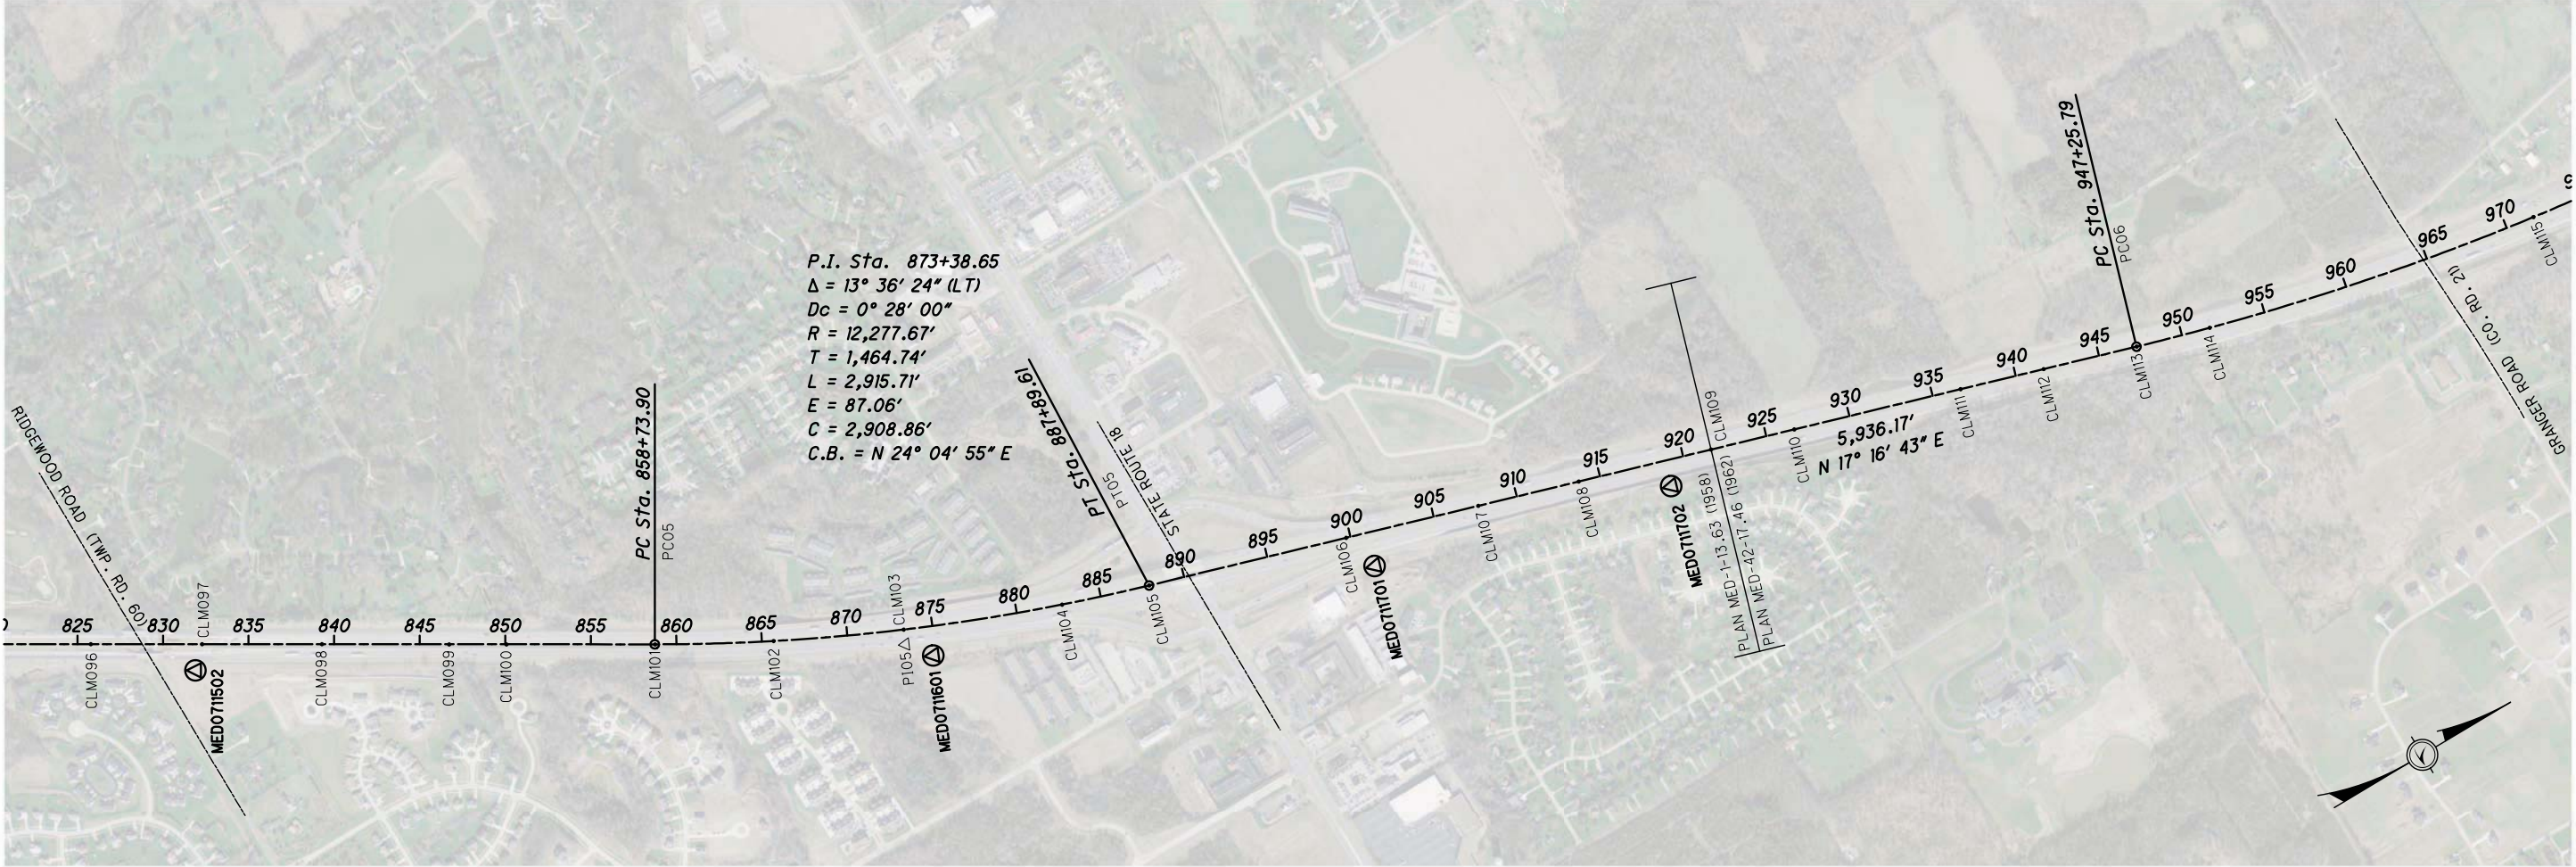

X:\Planning&Engineering\PRODUCTION\Survey\I-71 MASTER ALIGNMENT\MED71\survey\basemaps\MED71.dgn

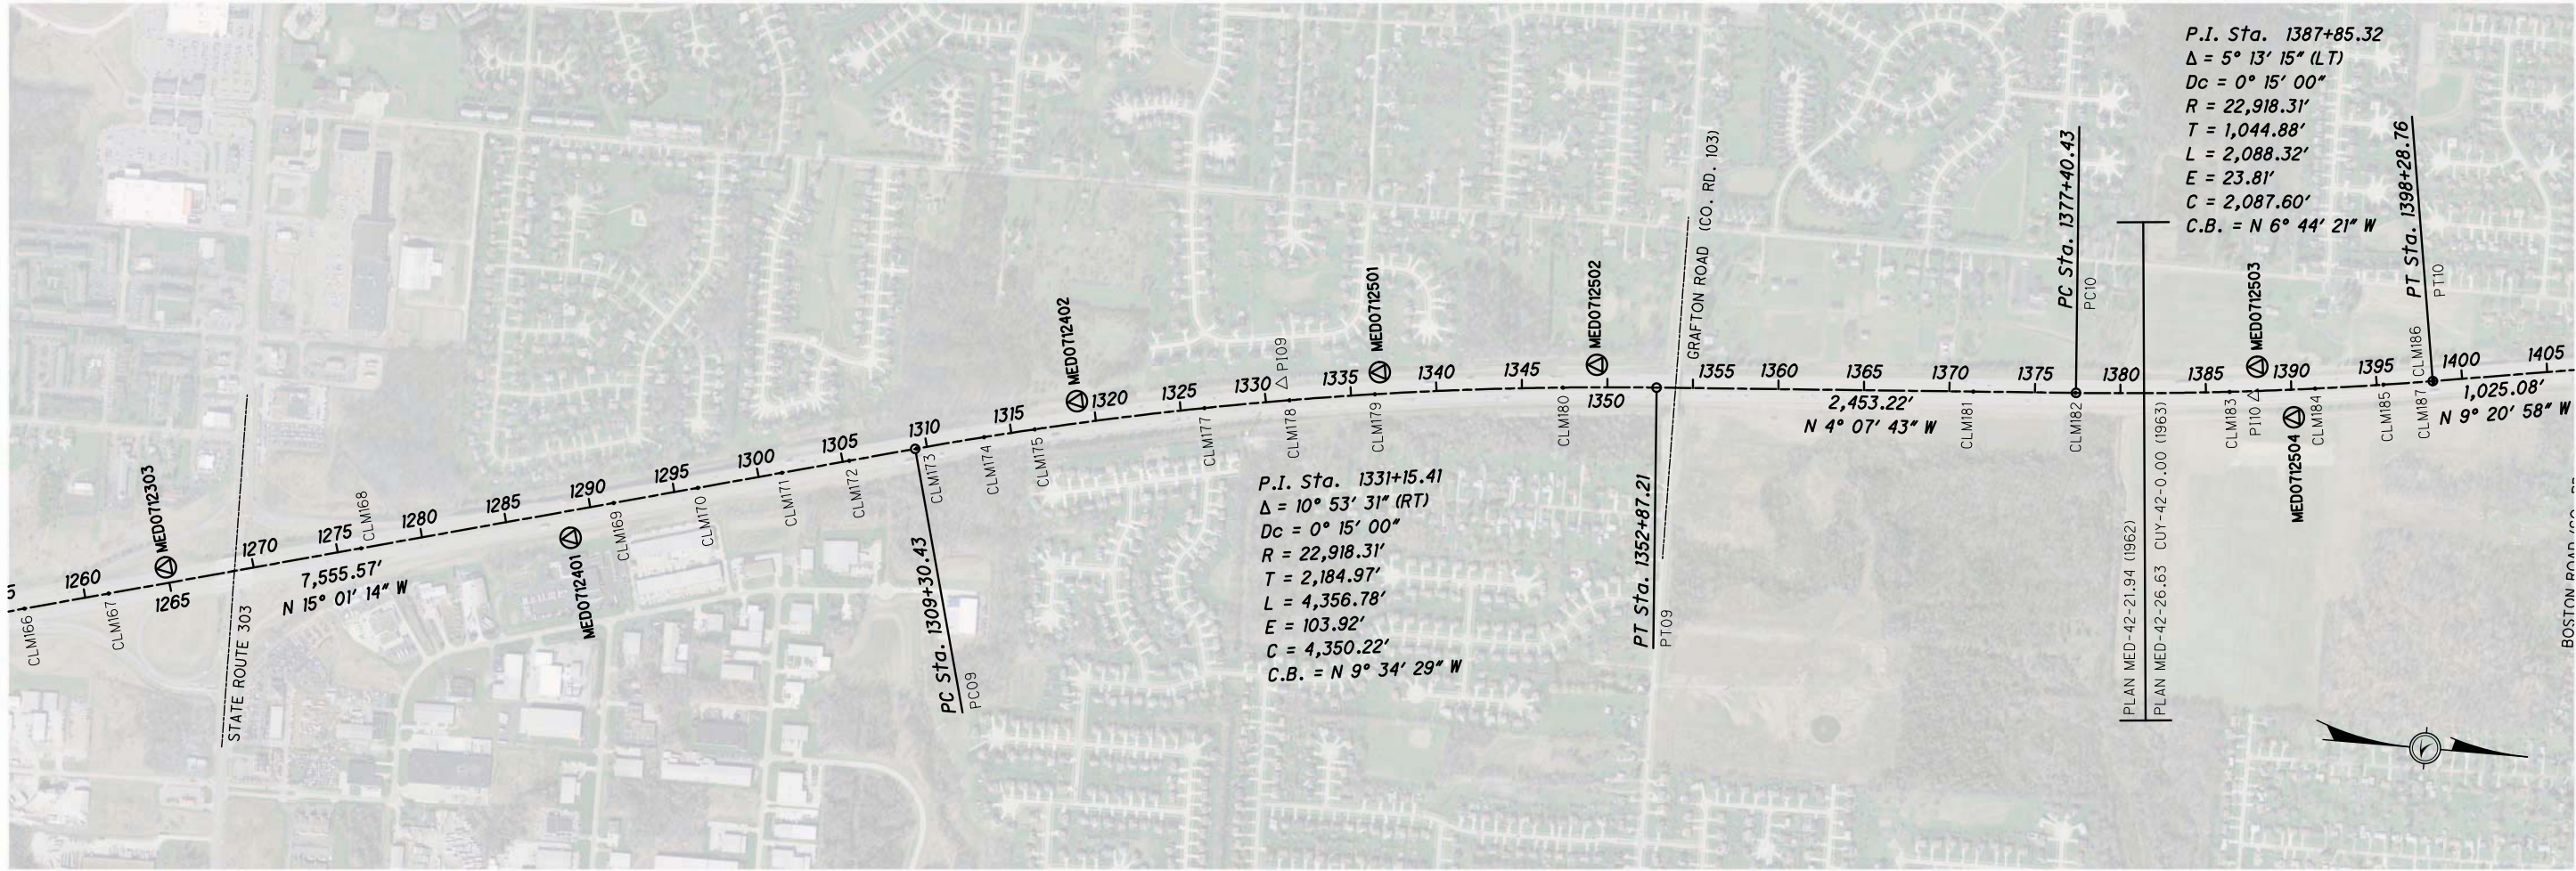

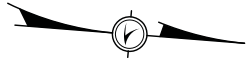

ALTHOUGH THIS PLAT REPRESENTS THE MOST COMPREHENSIVE EVIDENCE OF THE LOCATIONS OF THE ORIGINAL CENTERLINE MONUMENTS THE END USER MUST RECOGNIZE THE POTENTIAL FOR ERRORS BASED ON TIME, PERSONNEL AND EQUIPMENT VARIATIONS.

MED-71-(0.00-26.68)



X:\Planning&Engineering\PRODUCTION\Survey\I-71 MASTER ALIGNMENT\MED71\survey_basemaps\MED71.dgn

PROJECT GROUND COORDINATES - US SURVEY FEET								CENTERLINE ALIGNMENT	STATE PLANE GRID COORDINATES					
PROJECT COORDINATES (FEET) ARE RELATIVE TO STATE PLANE GRID COORDINATES (METERS)									Horiz. Datum: NAD83 (2011) Ohio State Plane, North Zone (3401) Vert. Datum: NAVD88					
BY A PROJECT ADJUSTMENT FACTOR (PAF) MULTIPLIER OF : 3.281183119														
	C/L OF RIGHT OF WAY SR I71			VARIOUS ORIGINAL I71 PLANS USED TO DETERMINE C/L OF R/W										
NAME	STATION	OFFSET (ft)	RT/LT	NORTH (ft)	EAST (ft)	ELEVATION (ft)	FEATURE	DESCRIPTION	NAME	NORTH (m)	EAST (m)	ORTHO HT (m)	NORTH (US FT)	EAST (US FT)
CLW037	0+00.00	0.00	RT	479537.8090	2095618.5850	N/A	CMONX	DESTROYED CONCRETE CENTERLINE MONUMENT	CLW037	146147.8350	638677.7296	N/A	479486.6885	2095395.1844
CC01	6+82.66	11459.16	RT	473724.4287	2105517.2203	N/A	CALPT	CC	CC01	144376.1020	641694.5180	N/A	473673.9280	2105292.7645
PC01	6+82.66	0.00	RT	480104.8585	2095998.6877	N/A	CALPT	PC	PC01	146320.6536	638793.5728	N/A	480053.6776	2095775.2466
CLCOLN01	0+00.00	0.00	RT	482670.7561	2098356.5238	N/A	CALPT	WAYNE COUNTY /MEDINA COUNTY LINE AND CENTERLINE INTERSECTION	CLCOLN01	147102.6573	639512.1660	N/A	482619.3016	2098132.8314
PI01	18+68.94	1383.09	LT	484920.5477	2099226.7238	N/A	CALPT	PI	PI01	147788.3221	639777.3752	N/A	484868.8534	2099002.9386
PT01	72+36.17	0.00	RT	485172.7416	2105018.7422	N/A	CALPT	PT	PT01	147865.1828	641542.5978	N/A	485121.0204	2104794.3396
CC02	133+25.26	12252.00	LT	497678.0219	2110569.1028	N/A	CALPT	CC	CC02	151676.3935	643234.1707	N/A	497624.9676	2110344.1085
PC02	133+25.26	0.00	RT	485437.6195	2111102.0697	N/A	CALPT	PC	PC02	147945.9091	643396.6020	N/A	485385.8701	2110877.0185
PI02	159+90.30	295.67	RT	485555.4136	2113807.3913	N/A	CALPT	PI	PI02	147981.8090	644221.0978	N/A	485503.6516	2113582.0517
PT02	186+55.34	0.00	RT	486802.3793	2116211.0796	N/A	CALPT	PT	PT02	148361.8444	644953.6654	N/A	486750.4844	2115985.4838
CC03	415+96.61	12277.67	LT	508265.1274	2130921.3848	N/A	CALPT	CC	CC03	154903.0057	649436.8974	N/A	508210.9445	2130694.2208
PC03	415+96.61	0.00	RT	497366.7011	2136575.1811	N/A	CALPT	PC	PC03	151581.5128	651159.9942	N/A	497313.6800	2136347.4144
PI03	442+82.25	299.70	RT	498623.5351	2138997.8918	N/A	CALPT	PI	PI03	151964.5558	651898.3592	N/A	498570.3800	2138769.8669
PT03	469+67.89	0.00	RT	500788.4118	2140659.9592	N/A	CALPT	PT	PT03	152624.3412	652404.9044	N/A	500735.0259	2140431.7571
CC04	581+67.50	22918.31	LT	523628.4127	2129301.5012	N/A	CALPT	CC	CC04	159585.2452	648943.2085	N/A	523572.5920	2129074.5099
PC04	581+67.50	0.00	RT	509671.8781	2147480.1721	N/A	CALPT	PC	PC04	155331.7384	654483.4878	N/A	509617.5452	2147251.2429
PI04	594+96.37	38.58	RT	510727.1065	2148290.3156	N/A	CALPT	PI	PI04	155653.3384	654730.3937	N/A	510672.6611	2148061.3000
PT04	608+25.23	0.00	RT	511868.9855	2148972.9222	N/A	CALPT	PT	PT04	156001.3467	654938.4304	N/A	511814.4184	2148743.8339
MPOT04	756+73.00	0.00	RT	524613.2490	2156591.3270	N/A	CALPT	PI	MPOT04	159885.3919	657260.2773	N/A	524557.3233	2156361.4265
CC05	858+73.90	12277.67	LT	539670.0062	2151290.9807	N/A	CALPT	CC	CC05	164474.2115	655644.9008	N/A	539612.4754	2151061.6453
PC05	858+73.90	0.00	RT	533367.6403	2161827.6483	N/A	CALPT	PC	PC05	162553.4513	658856.1411	N/A	533310.7814	2161597.1896
PI05	873+31.76	87.06	RT	534624.6803	2162579.5299	N/A	CALPT	PI	PI05	162936.5570	659085.2906	N/A	534567.6874	2162348.9911
PT05	887+89.61	0.00	RT	536023.3235	2163014.5845	N/A	CALPT	PT	PT05	163362.8188	659217.8814	N/A	535966.1815	2162783.9993
CC06	947+25.79	15626.12	LT	546332.8403	2149856.7867	N/A	CALPT	CC	CC06	166504.8309	655207.8042	N/A	546274.5992	2149627.6042
PC06	947+25.79	0.00	RT	541691.6094	2164777.7318	N/A	CALPT	PC	PC06	165090.3317	659755.2325	N/A	541633.8631	2164546.9586
PI06	983+75.01	436.01	RT	545240.9089	2165881.7583	N/A	CALPT	PI	PI06	166172.0450	660091.7046	N/A	545182.7842	2165650.8674
PT06	1020+24.23	0.00	RT	548907.1621	2165269.3950	N/A	CALPT	PT	PT06	167289.4021	659905.0758	N/A	548848.6466	2165038.5694
CC07	1132+64.25	22918.31	RT	563769.2769	2186022.8191	N/A	CALPT	CC	CC07	171818.9008	666230.0577	N/A	563709.1770	2185789.7811
PC07	1132+64.25	0.00	RT	559993.6048	2163417.6597	N/A	CALPT	PC	PC07	170668.1963	659340.7259	N/A	559933.9074	2163187.0315
PI07	1149+60.83	62.94	LT	561670.0664	2163137.6453	N/A	CALPT	PI	PI07	171179.1284	659255.3864	N/A	561610.1903	2162907.0470
PT07	1166+57.41	0.00	RT	563369.4936	2163107.9963	N/A	CALPT	PT	PT07	171697.0596	659246.3504	N/A	563309.4364	2162877.4011
CC08	1203+70.34	12277.67	LT	566867.6907	2150767.4266	N/A	CALPT	CC	CC08	172763.1985	655485.3382	N/A	566807.2605	2150538.1470
PC08	1203+70.34	0.00	RT	567081.8604	2163043.2285	N/A	CALPT	PC	PC08	172828.4706	659226.6112	N/A	567021.4074	2162812.6402
PI08	1218+72.61	92.48	RT	568591.4343	2163016.8917	N/A	CALPT	PI	PI08	173288.5406	659218.5846	N/A	568530.8204	2162786.3062
PT08	1233+74.87	0.00	RT	570049.6519	2162625.6011	N/A	CALPT	PT	PT08	173732.9589	659099.3317	N/A	569988.8825	2162395.0574
CC09	1309+30.43	22918.31	RT	583286.7248	2182802.7029	N/A	CALPT	CC	CC09	177767.1966	665248.6690	N/A	583224.5443	2182570.0082
PC09	1309+30.43	0.00	RT	577347.0657	2160667.4509	N/A	CALPT	PC	PC09	175956.9779	658502.5499	N/A	577285.5184	2160437.1159
PI09	1331+08.82	103.92	LT	579457.3838	2160101.1790	N/A	CALPT	PI	PI09	176600.1356	658329.9683	N/A	579395.6115	2159870.9044
PT09	1352+87.21	0.00	RT	581636.6862	2159943.8686	N/A	CALPT	PT	PT09	177264.3175	658282.0251	N/A	581574.6816	2159713.6107
CC10	1377+40.43	22918.31	LT	582433.5012	2136908.4110	N/A	CALPT	CC	CC10	177507.1613	651261.5521	N/A	582371.4117	2136680.6088
PC10	1377+40.43	0.00	RT	584083.5397	2159767.2453	N/A	CALPT	PC	PC10	178010.0404	658228.1960	N/A	584021.2743	2159537.0063
PI10	1387+84.59	23.81	RT	585125.7129	2159692.0173	N/A	CALPT	PI	PI10	178327.6616	658205.2689	N/A	585063.3364	2159461.7863
PT10	1398+28.76	0.00	RT	586156.7172	2159522.2695	N/A	CALPT	PT	PT10	178641.8788	658153.5352	N/A	586094.2308	2159292.0566
CLCOLN02	1408+53.84	0.00	RT	587168.1849	2159355.7383	N/A	CALPT	MEDINA COUNTY/CUYAHOGA COUNTY LINE AND CENTERLINE INTERSECTION	CLCOLN02	178950.1419	658102.7818	N/A	587105.5906	2159125.5431
CC11	6+83.99	17188.73	RT	590635.4957	2176205.0122	N/A	CALPT	CC	CC11	180006.8677	663237.9032	N/A	590572.5318	2175973.0208
PC11	6+83.99	0.00	RT	587843.0841	2159244.6208	N/A	CALPT	PC	PC11	179155.8297	658068.9167	N/A	587780.4179	2159014.4375
PI11	12+85.24	10.52	LT	588436.5891	2159146.9043	N/A	CALPT	PI	PI11	179336.7111	658039.1358	N/A	588373.8596	2158916.7314
PI01	18+68.94	1383.09	LT	484920.5477	2099226.7238	N/A	CALPT	PI	PI01	147788.3221	639777.3752	N/A	484868.8534	2099002.9386
PT11	18+86.49	0.00	RT	589035.4728	2159090.9138	N/A	CALPT	PT	PT11	179519.2317	658022.0717	N/A	588972.6795	2158860.7469

THE CENTERLINE ALIGNMENT OF INTERSTATE 71 FOR THIS PROJECT IS BASED ON THE POSITION OF THE ORIGINAL CENTERLINE MONUMENTS THAT WERE DESTROYED DURING THE INTERSTATE 71 WIDENING PROJECT(EARLY 2000'S). CONTROL MONUMENTS WERE SET AND POSITIONED, FROM WHICH ALL AVAILABLE CENTERLINE MONUMENTS WERE LOCATED BY THE ODOT DISTRICT 3 SURVEY DEPARTMENT PRIOR TO CONSTRUCTION.

THE CENTERLINE CALCULATED AND SHOWN HEREON IS A BEST FIT ANALYSIS OF ALL THE CENTERLINE MONUMENTS LOCATED BY THE DISTRICT 3 SURVEY DEPARTMENT. INFORMATION RELATING THIS NEW ALIGNMENT BACK TO THE ORIGINAL PLANS IS PROVIDED WITHIN THIS PLAT TO ASSIST THE SURVEYOR IN ESTABLISHING RIGHT-OF-WAY LINES.

EXISTING MONUMENTATION								CENTERLINE OF RIGHT OF WAY	INTERSTATE ROUTE I71	EXISTING CONTROL POINTS		Horiz. Datum: NAD83 (2011)				Ohio State Plane, North Zone (3401)		Vert. Datum: NAVD88	
NAME	STATION	OFFSET (ft)	RT/LT	NORTH (ft)	EAST (ft)	ELEVATION (ft)	FEATURE		DESCRIPTION	NAME	NORTH (m)	EAST (m)	ORTHO HT (m)	NORTH (US FT)	EAST (US FT)				
BMWM01	OffChain	OffChain	RT	477445.331	2094329.784	1031.208	GOVCON		3" DISK IN NW CORNER OF CONC CATCH BASIN	BMWM01	145510.1144	638284.9441	314.313	477394.434	2094106.521				
MNW911	32+48.91	80.70	RT	482000.716	2097708.730	969.097	GOVCON		DISK DESTROYED ROD LEANS NE	MNW911	146898.4505	639314.7391	295.381	481949.333	2097485.107				
WAME01	30+60.14	1062.03	LT	482689.112	2096775.671	952.630			3/4" IRON REBAR	WAME01	147108.2516	639030.3725	290.362	482637.656	2096552.147				
WAME02	7+26.00	1169.24	RT	482148.901	2099608.697	908.437			3/4" IRON PIPE, PINCHED	WAME02	146943.6126	639893.7885	276.892	482097.502	2099384.871				
WAME03	31+48.44	968.16	LT	482688.497	2096910.024	950.485			STONE FOUND ON COUNTY LINE	WAME03	147108.0642	639071.3190	289.708	482637.041	2096686.486				
MED0710001	1+90.45	82.39	LT	482853.695	2098455.786	970.618	GOVCON		ODOT CONTROL MONUMENT	MED0710001	147158.4113	639542.4180	295.845	482802.221	2098232.083				
MED0710002	25+00.58	77.69	RT	483939.078	2100497.389	921.333	GOVCON		ODOT CONTROL MONUMENT	MED0710002	147489.2014	640164.6335	280.823	483887.488	2100273.468				
MED0710003	48+50.50	1062.03	LT	484904.375	2102642.220	912.305	GOVCON		ODOT CONTROL MONUMENT	MED0710003	147783.3932	640818.3096	278.071	484852.682	2102418.071				
MED0710101	57+21.28	137.99	LT	485143.005	2103489.924	921.703	GOVCON		ODOT CONTROL MONUMENT	MED0710101	147856.1200	641076.6627	280.936	485091.287	2103265.684				
MED0710102	77+00.54	109.50	LT	485302.335	2105477.909	934.110	GOVCON		ODOT CONTROL MONUMENT	MED0710102	147904.6787	641682.5372	284.717	485250.600	2105253.457				
MED0710103	96+00.64	120.89	LT	485396.368	2107375.715	951.351	GOVCON		ODOT CONTROL MONUMENT	MED0710103	147933.3370	642260.9279	289.972	485344.623	2107151.061				
MED0710104	104+13.12	219.01	RT	485092.133	2108202.218	965.499	GOVCON		ODOT CONTROL MONUMENT	MED0710104	147840.6158	642512.8197	294.285	485040.420	2107977.476				
MED0710201	150+87.51	138.55	RT	485504.289	2112876.895	955.506	GOVCON		ODOT CONTROL MONUMENT	MED0710201	147966.2278	643937.5122	291.239	485452.532	2112651.655				

X:\Planning&Engineering\PRODUCTION\Survey\I-71 MASTER ALIGNMENT\MED71\survey_basemaps\MED71.dgn

EXISTING MONUMENTATION CENTERLINE OF RIGHT OF WAY INTERSTATE ROUTE 171								EXISTING CONTROL POINTS		Horiz. Datum: NAD83 (2011)		Ohio State Plane, North Zone (3401)		Vert. Datum: NAVD88	
NAME	STATION	OFFSET (ft)	RT/LT	NORTH (ft)	EAST (ft)	ELEVATION (ft)	FEATURE	DESCRIPTION		NAME	NORTH (m)	EAST (m)	ORTHO HT (m)	NORTH (US FT)	EAST (US FT)
MED0710301	179+92.33	80.98	RT	486439.341	2115647.926	987.587	GOVCON	ODOT CONTROL MONUMENT		MED0710301	148251.2019	644782.0341	301.017	486387.485	2115422.390
MED0710302	195+52.97	147.13	RT	487085.130	2117075.626	994.235	GOVCON	ODOT CONTROL MONUMENT		MED0710302	148448.0178	645217.1516	303.043	487033.205	2116849.938
MED0710303	201+86.56	116.83	LT	487611.199	2117516.486	984.769	GOVCON	ODOT CONTROL MONUMENT		MED0710303	148608.3468	645351.5116	300.158	487559.218	2117290.751
MED0710304	219+04.24	158.55	LT	488439.216	2119021.995	985.525	GOVCON	ODOT CONTROL MONUMENT		MED0710304	148860.7000	645810.3428	300.389	488387.147	2118796.100
MED0710401	230+47.05	77.89	RT	488755.597	2120145.306	999.419	GOVCON	ODOT CONTROL MONUMENT		MED0710401	148957.1228	646152.6921	304.624	488703.494	2119919.291
MED0710402	241+53.24	80.57	LT	489405.652	2121054.256	1012.230	GOVCON	ODOT CONTROL MONUMENT		MED0710402	149155.2389	646429.7111	308.528	489353.480	2120828.144
MED0710403	249+25.27	141.26	RT	489564.260	2121841.710	1015.722	GOVCON	ODOT CONTROL MONUMENT		MED0710403	149203.5775	646669.7020	309.593	489512.071	2121615.514
MED0710404	261+89.11	84.23	LT	490346.406	2122859.740	999.091	GOVCON	ODOT CONTROL MONUMENT		MED0710404	149441.9507	646979.9651	304.524	490294.133	2122633.435
MED0710501	272+75.47	154.02	LT	490908.615	2123791.916	1006.453	GOVCON	ODOT CONTROL MONUMENT		MED0710501	149613.2941	647264.0626	306.767	490856.282	2123565.512
MED0710502	292+01.52	110.30	LT	491756.743	2125521.735	997.133	GOVCON	ODOT CONTROL MONUMENT		MED0710502	149871.7765	647791.2563	303.927	491704.320	2125295.147
MED0710503	305+00.62	110.81	RT	492158.697	2126776.720	1022.270	GOVCON	ODOT CONTROL MONUMENT		MED0710503	149994.2792	648173.7357	311.589	492106.231	2126549.998
MED0710601	319+49.20	115.23	LT	493026.410	2127958.480	1052.166	GOVCON	ODOT CONTROL MONUMENT		MED0710601	150258.7305	648533.8985	320.701	492973.852	2127731.632
MED0710602	332+07.35	86.97	RT	493426.296	2129168.400	1074.165	GOVCON	ODOT CONTROL MONUMENT		MED0710602	150380.6030	648902.6435	327.406	493373.695	2128941.423
MED0710603	332+50.40	83.07	RT	493449.581	2129204.818	1074.990	GOVCON	ODOT CONTROL MONUMENT		MED0710603	150387.6995	648913.7426	327.658	493396.977	2128977.837
MED0710604	336+50.75	147.24	LT	493838.381	2129454.137	1093.194	GOVCON	ODOT CONTROL MONUMENT		MED0710604	150506.1934	648989.7270	333.206	493785.736	2129227.129
MED0710605	347+97.82	84.00	LT	494310.465	2130501.467	1091.757	GOVCON	ODOT CONTROL MONUMENT		MED0710605	150650.0695	649308.9198	332.768	494257.770	2130274.348
MED0710606	368+03.99	147.17	RT	495029.090	2132388.730	1069.837	GOVCON	ODOT CONTROL MONUMENT		MED0710606	150869.0835	649884.0974	326.087	494976.318	2132161.410
MED0710701	390+33.81	83.51	LT	496260.675	2134261.831	1010.266	GOVCON	ODOT CONTROL MONUMENT		MED0710701	151244.4313	650454.9589	307.930	496207.772	2134034.311
MED0710702	402+35.48	149.66	RT	496607.066	2135435.877	995.847	GOVCON	ODOT CONTROL MONUMENT		MED0710702	151350.0003	650812.7707	303.535	496554.126	2135208.232
MED0710703	419+02.62	92.17	RT	497430.260	2136889.502	1013.383	GOVCON	ODOT CONTROL MONUMENT		MED0710703	151600.8836	651255.7892	308.880	497377.232	2136661.702
MED0710801	438+04.17	81.14	RT	498489.316	2138482.714	1004.643	GOVCON	ODOT CONTROL MONUMENT		MED0710801	151923.6501	651741.3494	306.216	498436.175	2138254.744
MED0710802	453+49.55	95.45	RT	499505.748	2139660.223	1038.590	GOVCON	ODOT CONTROL MONUMENT		MED0710802	152233.4261	652100.2166	316.563	499452.499	2139432.127
CU14	453+73.09	494.02	RT	499240.897	2139959.046	1006.794	GOVCON	GOVERNMENT CONTROL MONUMENT		CU14	152152.7080	652191.2884	306.871	499187.676	2139730.919
MED0710803	460+25.71	82.33	RT	500008.821	2140119.373	1049.097	GOVCON	ODOT CONTROL MONUMENT		MED0710803	152386.7467	652240.1509	319.765	499955.518	2139891.228
MED0710804	472+75.45	80.82	RT	500983.151	2140911.357	1074.588	GOVCON	ODOT CONTROL MONUMENT		MED0710804	152683.6915	652481.5224	327.535	500929.744	2140683.128
MED0710901	483+30.66	139.21	RT	501784.579	2141600.262	1097.477	GOVCON	ODOT CONTROL MONUMENT		MED0710901	152927.9412	652691.4787	334.512	501731.087	2141371.960
MED0710902	491+50.03	85.86	RT	502466.982	2142056.919	1112.790	GOVCON	ODOT CONTROL MONUMENT		MED0710902	153135.9158	652830.6532	339.179	502413.417	2141828.568
MED0711001	534+28.09	139.95	RT	505827.376	2144705.018	1190.145	GOVCON	ODOT CONTROL MONUMENT		MED0711001	154160.0568	653637.7093	362.757	505773.453	2144476.385
MED0711002	545+49.35	131.47	LT	506882.040	2145172.545	1190.210	GOVCON	ODOT CONTROL MONUMENT		MED0711002	154481.4847	653780.1966	362.777	506828.005	2144943.862
MED0711003	563+04.23	118.55	RT	508121.750	2146439.532	1156.998	GOVCON	ODOT CONTROL MONUMENT		MED0711003	154859.3088	654166.3339	352.654	508067.582	2146210.714
MED0711004	577+27.69	126.22	LT	509399.881	2147112.217	1171.613	GOVCON	ODOT CONTROL MONUMENT		MED0711004	155248.8424	654371.3468	357.108	509345.577	2146883.327
MED0711005	579+13.96	141.61	LT	509557.004	2147213.449	1172.658	GOVCON	ODOT CONTROL MONUMENT		MED0711005	155296.7285	654402.1991	357.427	509502.683	2146984.548
MED0711101	589+99.65	84.05	RT	510292.252	2148043.307	1189.447	GOVCON	ODOT CONTROL MONUMENT		MED0711101	155520.8086	654655.1134	362.544	510237.853	2147814.318
MED0711102	604+99.69	118.84	LT	511653.188	2148702.781	1215.866	GOVCON	ODOT CONTROL MONUMENT		MED0711102	155935.5785	654856.1000	370.597	511598.644	2148473.721
MED0711103	620+51.57	79.39	RT	512880.850	2149670.304	1233.264	GOVCON	ODOT CONTROL MONUMENT		MED0711103	156309.7308	655150.9702	375.900	512826.175	2149441.141
MED0711201	635+70.33	159.61	RT	514143.292	2150518.434	1240.597	GOVCON	ODOT CONTROL MONUMENT		MED0711201	156694.4828	655409.4532	378.135	514088.482	2150289.181
MED0711202	652+02.15	121.90	LT	515688.368	2151114.093	1231.744	GOVCON	ODOT CONTROL MONUMENT		MED0711202	157165.3727	655590.9910	375.436	515633.394	2150884.776
MED0711203	669+17.31	80.30	RT	517056.790	2152167.700	1228.202	GOVCON	ODOT CONTROL MONUMENT		MED0711203	157582.4241	655912.0969	374.357	517001.670	2151938.271
MED0711204	683+84.62	137.10	RT	518287.080	2152969.326	1226.409	GOVCON	ODOT CONTROL MONUMENT		MED0711204	157957.3773	656156.4069	373.810	518231.829	2152739.812
MED0711301	692+06.38	138.31	RT	518991.802	2153392.013	1215.539	GOVCON	ODOT CONTROL MONUMENT		MED0711301	158172.1541	656285.2284	370.497	518936.476	2

X:\Planning&Engineering\PRODUCTION\Survey\I-71 MASTER ALIGNMENT\MED71\survey_basemaps\MED71.dgn

CENTERLINE OF RIGHT OF WAY INTERSTATE ROUTE I71								DESTROYED CENTERLINE MONUMENTS		Horiz. Datum: NAD83 (2011) Ohio State Plane, North Zone (3401) Vert. Datum: NAVD88					ORIGINAL PLAN INFORMATION		
NAME	STATION	OFFSET (ft)	RT/LT	NORTH (ft)	EAST (ft)	ELEVATION (ft)	FEATURE	DESCRIPTION		NAME	NORTH (m)	EAST (m)	ORTHO HT (m)	NORTH (US FT)	EAST (US FT)	ORIGINAL PLAN REFERENCE	ORIGINAL PLAN STATION
CLW037	0+00.00	0.00	RT	479537.809	2095618.585	N/A	XCMON	DESTROYED CONCRETE CENTERLINE MONUMENT		CLW037	146147.8350	638677.7296	N/A	479486.689	2095395.184	WAY-1-5.54 MED-1-0.00(1957)	0+00.00
CLW038	6+73.48	0.30	LT	480097.326	2095993.326	N/A	XCMON	DESTROYED CONCRETE CENTERLINE MONUMENT		CLW038	146318.3795	638791.9387	N/A	480046.217	2095769.885	WAY-1-5.54 MED-1-0.00(1957)	6+73.48
CLW039	15+43.33	0.03	LT	480801.136	2096504.269	N/A	XCMON	DESTROYED CONCRETE CENTERLINE MONUMENT		CLW039	146532.8567	638947.6578	N/A	480749.881	2096280.774	WAY-1-5.54 MED-1-0.00(1957)	56+00.50
CLW040	23+43.48	0.24	RT	481412.538	2097020.169	N/A	XCMON	DESTROYED CONCRETE CENTERLINE MONUMENT		CLW040	146719.1926	639104.8877	N/A	481361.218	2096796.619	WAY-1-5.54 MED-1-0.00(1957)	64+00.65
CLW041	39+44.09	0.21	RT	482520.693	2098173.288	N/A	XCMON	DESTROYED CONCRETE CENTERLINE MONUMENT		CLW041	147056.9229	639456.3216	N/A	482469.255	2097949.615	WAY-1-5.54 MED-1-0.00(1957)	80+01.26
CLM001	5+62.96	0.01	RT	483011.800	2098804.505	N/A	XCMON	DESTROYED CONCRETE CENTERLINE MONUMENT		CLM001	147206.5357	639648.6964	N/A	482960.109	2098580.765	WAY-1-5.54 MED-1-0.00(1957)	88+00
CLM002	13+62.84	0.12	RT	483457.076	2099468.653	N/A	XCMON	DESTROYED CONCRETE CENTERLINE MONUMENT		CLM002	147342.3026	639851.1075	N/A	483405.538	2099244.842	WAY-1-5.54 MED-1-0.00(1957)	96+00
CLM003	23+62.86	0.14	LT	483947.452	2100339.822	N/A	XCMON	DESTROYED CONCRETE CENTERLINE MONUMENT		CLM003	147491.7536	640116.6121	N/A	483895.861	2100115.918	WAY-1-5.54 MED-1-0.00(1957)	106+00
CLM004	33+62.87	0.53	RT	484359.167	2101250.778	N/A	XCMON	DESTROYED CONCRETE CENTERLINE MONUMENT		CLM004	147617.2312	640394.2424	N/A	484307.533	2101026.777	WAY-1-5.54 MED-1-0.00(1957)	116+00
CLM005	41+62.36	0.01	RT	484631.211	2102002.372	N/A	XCMON	DESTROYED CONCRETE CENTERLINE MONUMENT		CLM005	147700.1415	640623.3043	N/A	484579.548	2101778.291	WAY-1-5.54 MED-1-0.00(1957)	124+00
CLM006	49+63.84	4.62	LT	484854.676	2102772.082	N/A	XCMON	DESTROYED CONCRETE CENTERLINE MONUMENT		CLM006	147768.2465	640857.8874	N/A	484802.989	2102547.919	WAY-1-5.54 MED-1-0.00(1957)	132+00
CLM007	49+63.88	5.32	RT	484845.038	2102774.500	N/A	XCMON	DESTROYED CONCRETE CENTERLINE MONUMENT		CLM007	147765.3091	640858.6243	N/A	484793.352	2102550.337	WAY-1-5.54 MED-1-0.00(1957)	132+00
CLM008	57+63.51	4.69	LT	485019.074	2103554.835	N/A	XCMON	DESTROYED CONCRETE CENTERLINE MONUMENT		CLM008	147818.3498	641096.4455	N/A	484967.369	2103330.588	WAY-1-5.54 MED-1-0.00(1957)	140+00
CLM009	57+63.48	5.26	RT	485009.256	2103556.503	N/A	XCMON	DESTROYED CONCRETE CENTERLINE MONUMENT		CLM009	147815.3576	641096.9539	N/A	484957.552	2103332.256	WAY-1-5.54 MED-1-0.00(1957)	140+00
CLM010	65+63.04	4.85	LT	485128.556	2104347.000	N/A	XCMON	DESTROYED CONCRETE CENTERLINE MONUMENT		CLM010	147851.7164	641337.8722	N/A	485076.840	2104122.669	WAY-1-5.54 MED-1-0.00(1957)	148+00
CLM011	65+63.13	5.04	RT	485118.730	2104348.105	N/A	XCMON	DESTROYED CONCRETE CENTERLINE MONUMENT		CLM011	147848.7217	641338.2089	N/A	485067.015	2104123.774	WAY-1-5.54 MED-1-0.00(1957)	148+00
CLM012	86+24.03	5.00	LT	485238.105	2106405.075	N/A	XCMON	DESTROYED CONCRETE CENTERLINE MONUMENT		CLM012	147885.1034	641965.1078	N/A	485186.377	2106180.525	MED-1-1.42(1957)	174+36
CLM013	86+24.00	5.00	RT	485228.122	2106405.477	N/A	XCMON	DESTROYED CONCRETE CENTERLINE MONUMENT		CLM013	147882.0609	641965.2303	N/A	485176.395	2106180.927	MED-1-1.42(1957)	174+36
CLM014	92+71.51	5.06	LT	485266.336	2107051.940	N/A	XCMON	DESTROYED CONCRETE CENTERLINE MONUMENT		CLM014	147893.7073	642162.2516	N/A	485214.605	2106827.321	MED-1-1.42(1957)	180+83.77
CLM015	92+71.52	4.88	RT	485256.403	2107052.381	N/A	XCMON	DESTROYED CONCRETE CENTERLINE MONUMENT		CLM015	147890.8801	642162.3860	N/A	485204.673	2106827.762	MED-1-1.42(1957)	180+83.77
CLM016	101+87.61	0.04	RT	485301.095	2107967.388	N/A	XCMON	DESTROYED CONCRETE CENTERLINE MONUMENT		CLM016	147904.3008	642441.2510	N/A	485249.360	2107742.671	MED-1-1.42(1957)	190+00
CLM017	109+87.61	0.03	LT	485335.958	2108766.637	N/A	XCMON	DESTROYED CONCRETE CENTERLINE MONUMENT		CLM017	147914.9259	642684.8366	N/A	485284.219	2108541.835	MED-1-1.42(1957)	198+00
CLM018	117+87.62	0.01	RT	485370.725	2109565.887	N/A	XCMON	DESTROYED CONCRETE CENTERLINE MONUMENT		CLM018	147925.5218	642928.4225	N/A	485318.983	2109341.000	MED-1-1.42(1957)	206+00
CLM019	125+37.65	0.00	RT	485403.358	2110315.202	N/A	XCMON	DESTROYED CONCRETE CENTERLINE MONUMENT		CLM019	147935.4673	643156.7899	N/A	485351.812	2110090.235	MED-1-1.42(1957)	213+50.14
CLM020	142+56.29	0.07	RT	485513.340	2112029.798	N/A	XCMON	DESTROYED CONCRETE CENTERLINE MONUMENT		CLM020	147968.9863	643679.3441	N/A	485461.583	2111804.648	MED-1-1.42(1957)	230+69.00
CLM021	151+87.12	0.04	LT	485659.399	2112948.864	N/A	XCMON	DESTROYED CONCRETE CENTERLINE MONUMENT		CLM021	148013.5004	643959.4461	N/A	485607.626	2112723.616	MED-1-1.42(1957)	240+00
CLM022	159+92.31	5.27	LT	485846.678	2113731.660	N/A	XCMON	DESTROYED CONCRETE CENTERLINE MONUMENT		CLM022	148070.5771	644198.0173	N/A	485794.885	2113506.329	MED-1-1.42(1957)	248+05.10
CLM023	159+91.88	4.67	RT	485836.969	2113733.811	N/A	XCMON	DESTROYED CONCRETE CENTERLINE MONUMENT		CLM023	148067.6181	644198.6729	N/A	485785.177	2113508.479	MED-1-1.42(1957)	248+05.10
CLM024	166+86.74	0.01	RT	486039.818	2114398.468	N/A	XCMON	DESTROYED CONCRETE CENTERLINE MONUMENT		CLM024	148129.4400	644401.2391	N/A	485988.004	2114173.065	MED-1-1.42(1957)	255+00
CLM025	174+86.65	0.01	LT	486314.466	2115149.594	N/A	XCMON	DESTROYED CONCRETE CENTERLINE MONUMENT		CLM025	148213.1440	644630.1584	N/A	486282.623	2114924.111	MED-1-1.42(1957)	263+00
CLM026	192+91.77	0.29	RT	487095.192	2116776.146	N/A	XCMON	DESTROYED CONCRETE CENTERLINE MONUMENT		CLM026	148451.0843	645125.8796	N/A	487043.266	2116550.490	MED-1-1.42(1957)	281+05.70
CLM027	206+47.51	0.00	RT	487719.760	2117979.450	N/A	XCMON	DESTROYED CONCRETE CENTERLINE MONUMENT		CLM027	148641.4328	645492.6083	N/A	487667.767	2117753.666	MED-1-1.42(1957)	294+60.59
CLM028	211+50.64	0.03	LT	487951.478	2118426.048	N/A	XCMON	DESTROYED CONCRETE CENTERLINE MONUMENT		CLM028	148712.0530	645628.7171	N/A	487899.461	2118200.216	MED-1-1.42(1957)	299+63.88
CLM029	215+86.70	0.10	LT	488152.338	2118813.086	N/A	XCMON	DESTROYED CONCRETE CENTERLINE MONUMENT		CLM029	148773.2687	645746.6740	N/A	488100.299	2118587.213	MED-1-1.42(1957)	304+00
CLM030	227+94.41	0.36	LT	488708.715	2119885.011	N/A	XCMON	DESTROYED CONCRETE CENTERLINE MONUMENT		CLM030	148942.8347	646073.3625	N/A	488666.617	2119659.024	MED-1-1.42(1957)	316+07.96
CLM031	248+19.69	344.87	RT	489334.902	2121841.752	N/A	XCMON	DESTROYED CONCRETE CENTERLINE MONUMENT		CLM031	149133.6765	646669.7148	N/A	489282.737	2121615.556	MED-1-1.42(1957)	329+69.22
CLM032	249+93.14	0.03	LT	489720.930	2121836.893	N/A	XCMON	DESTROYED CONCRETE CENTERLINE MONUMENT		CLM032	149251.3256	646668.2339	N/A	489668.724	2121610.697	MED-1-1.42(1957)	338+05.30
CLM033	258+53.88	0.05	RT	490117.218	2122600.978	N/A	XCMON	DESTROYED CONCRETE CENTERLINE MONUMENT		CLM033	149372.1015	646901.1027	N/A	490064.970	2122374.701	MED-1-1.42(1957)	346+66.09
CLM034	266+55.13	0.08	RT	490486.167	2123312.225	N/A	XCMON	DESTROYED CONCRETE CENTERLINE MONUMENT		CLM034	149484.5454	647117.8681	N/A	490433.879	2123085.872	MED-1-1.42(1957)	354+71.54(OFF)
CLM035	281+54.75	0.08	RT	491176.733	2124643.389	N/A	XCMON	DESTROYED CONCRETE CENTERLINE MONUMENT		CLM035	149695.0079	647523.5644	N/A	491124.372	2124416.894	MED-1-1.42(1957)	369+71.54
CLM036	297+31.86	0.16	RT	491902.910	2126043.362	N/A	XCMON	DESTROYED CONCRETE CENTERLINE MONUMENT		CLM036	149916.3235	647950.2316	N/A	491850.471	2125816.718	MED-1-1.42(1957)	385+46.34
CLM037	319+36.78	0.00	RT	492918.405	2128000.513	N/A	XCMON	DESTROYED CONCRETE CENTERLINE MONUMENT		CLM037	150225.8140	648546.7088	N/A	492865.858	2127773.660	MED-1-5.66(1958)	407+51.86
CLM038	326+27.45	0.04	LT	493236.494	2128613.580	N/A	XCMON	DESTROYED CONCRETE CENTERLINE MONUMENT		CLM038	150322.7574	648733.5521	N/A	493183.913	2128386.662	MED-1-5.66(1958)	414+42.79
CLM039	331+27.75	0.13	RT	493466.722	2129057.758	N/A	XCMON	DESTROYED CONCRETE CENTERLINE MONUMENT		CLM039	150392.9235	648868.9234	N/A	493414.117	2128830.793	MED-1-5.66(1958)	419+43.20
CLM042	350+17.56	0.02	RT	494337.069	2130735.213	N/A	XCMON	DESTROYED CONCRETE CENTERLINE MONUMENT		CLM042	150658.1776	649380.1582	N/A	494284.371	2130508.069	MED-1-5.66(1958)	438+33.58
CLM043	366+42.99	4.93	RT	495081.215	2132180.312	N/A	XCMON	DESTROYED CONCRETE CENTERLINE MONUMENT		CLM043	150884.9695	649820.5783	N/A	495028.438	2131953.014	MED-1-5.66(1958)	454+59.04
CLM044	374+52.86	0.10	LT	495458.820	2132896.887	N/A	XCMON	DESTROYED CONCRETE CENTERLINE MONUMENT		CLM044	150999.9905	650038.9675	N/A	495405.802	2132669.512	MED-1-5.66(1958)	462+68.58
CLM045	382+14.51	0.20	LT	495809.440	2135752.928	N/A	XCMON	DESTROYED CONCRETE CENTERLINE MONUMENT		CLM045	151106.9093	650245.0032	N/A	495756.585	2133345.481	MED-1-5.66(1958)	470+30.10
CLM046	402+34.32	0.45	LT	496739.774	2135365.725	N/A	XCMON	DESTROYED CONCRETE CENTERLINE MONUMENT		CLM046	151390.4454	650791.3906	N/A	496686.820	2135138.087	MED-1-5.66(1958)	490+50.53
CLM047	416+02.13	0.71	LT	497369.879	2136579.759	N/A	XCMON	DESTROYED CONCRETE CENTERLINE MONUMENT		CLM047	151582.4814	651161.3894	N/A	497316.858	2136351.992	MED-1-5.66(1958)	PC 504+18.37
CLM048	422+84.02	0.45	LT	497700.552	2137175.965	N/A	XCMON	DESTROYED CONCRETE CENTERLINE MONUMENT		CLM048	151683.2599	651343.0940	N/A	497647.495	2136948.134	MED-1-5.66(1958)	511+00
CLM049	429+83.96	0.08	LT	498073.781	2137767.963	N/A	XCMON	DESTROYED CONCRETE CENTERLINE MONUMENT		CLM049	151797.0082	651523.5161	N/A	498020.685	2137540.069	MED-1-5.66(1958)	518+00
CLM050	436+84.02	0.14	RT	498480.343	2138337.760	N/A	XCMON	DESTROYED CONCRETE CENTERLINE MONUMENT		CLM050	151920.9154	651697.1721	N/A	498427.203	2138109.805	MED-1-5.66(1958)	525+00
CLM051	441+83.57	0.22	RT	498790.056	2138729.676	N/A	XCMON	DESTROYED CONCRETE CENTERLINE MONUMENT		CLM051	152015.3060	651816.6156	N/A	498736.883	2138501.680	MED-1-5.66(1958)	530+00
CLM052	448+82.95	0.27	RT	499249.927	2139256.489	N/A	XCMON	DESTROYED CONCRETE CENTERLINE MONUMENT		CLM052	152155.4600	651977.1714	N/A	499196.705			

x:\Planning&Engineering\PRODUCTION\Survey\71 MASTER ALIGNMENT\MED71\survey_basemaps\MED71.dgn

CENTERLINE OF RIGHT OF WAY INTERSTATE ROUTE I71								DESTROYED CENTERLINE MONUMENTS		Horiz. Datum: NAD83 (2011) Ohio State Plane, North Zone (3401) Vert. Datum: NAD83 (2011)					ORIGINAL PLAN INFORMATION		
NAME	STATION	OFFSET (ft)	RT/LT	NORTH (ft)	EAST (ft)	ELEVATION (ft)	FEATURE	DESCRIPTION		NAME	NORTH (m)	EAST (m)	ORTHO HT (m)	NORTH (US FT)	EAST (US FT)	ORIGINAL PLAN REFERENCE	ORIGINAL PLAN STATION
CLM100	850+07.77	0.23	RT	532624.204	2161383.239	N/A	XCMON	DESTROYED CONCRETE CENTERLINE MONUMENT		CLM100	162326.8756	658720.6993	N/A	532567.424	2161152.828	MED-1-13.63 (1958)	938+36.18
CLM101	858+75.67	0.15	RT	533369.080	2161826.681	N/A	XCMON	DESTROYED CONCRETE CENTERLINE MONUMENT		CLM101	162553.8900	658856.4558	N/A	533312.221	2161598.222	MED-1-13.63 (1958)	PC 947+06.58
CLM102	865+69.13	0.34	RT	533973.901	2162167.746	N/A	XCMON	DESTROYED CONCRETE CENTERLINE MONUMENT		CLM102	162738.2202	658959.7920	N/A	533916.977	2161937.251	MED-1-13.63 (1958)	954+00
CLM103	873+32.12	0.01	LT	534660.542	2162500.187	N/A	XCMON	DESTROYED CONCRETE CENTERLINE MONUMENT		CLM103	162947.4865	659061.1095	N/A	534603.545	2162269.657	MED-1-13.63 (1958)	961+66.31
CLM104	882+68.87	N/A	RT	535529.388	2162849.763	N/A	XCMON	DESTROYED CONCRETE CENTERLINE MONUMENT		CLM104	163212.2830	659167.6491	N/A	535472.299	2162619.195	MED-1-13.63 (1958)	971+00
CLM105	887+89.96	0.00	RT	536023.853	2163014.687	N/A	XCMON	DESTROYED CONCRETE CENTERLINE MONUMENT		CLM105	163362.9193	659217.9127	N/A	535966.511	2162784.102	MED-1-13.63 (1958)	PT 976+26.04
CLM106	899+74.62	0.17	RT	537154.808	2163368.715	N/A	XCMON	DESTROYED CONCRETE CENTERLINE MONUMENT		CLM106	163707.8592	659325.1996	N/A	537097.545	2163136.092	MED-1-13.63 (1958)	988+05.88
CLM107	907+68.42	-0.05	LT	537912.845	2163602.278	N/A	XCMON	DESTROYED CONCRETE CENTERLINE MONUMENT		CLM107	163938.8847	659396.9917	N/A	537855.502	2163371.630	MED-1-13.63 (1958)	996+00
CLM108	913+72.15	0.07	RT	538489.299	2163781.710	N/A	XCMON	DESTROYED CONCRETE CENTERLINE MONUMENT		CLM108	164114.3695	659451.6768	N/A	538431.894	2163551.043	MED-1-13.63 (1958)	1002+03.80
CLM109	921+68.43	0.06	RT	539249.640	2164018.212	N/A	XCMON	DESTROYED CONCRETE CENTERLINE MONUMENT		CLM109	164346.0972	659523.7551	N/A	539192.154	2163787.520	MED-1-13.63 (1958)	1010+00
CLM110	926+68.21	0.13	RT	539726.850	2164166.720	N/A	XCMON	DESTROYED CONCRETE CENTERLINE MONUMENT		CLM110	164491.5356	659569.0156	N/A	539669.313	2163936.012	MED-42-17.46 (1962)	5+00
CLM111	936+68.01	0.10	RT	540681.542	2164463.648	N/A	XCMON	DESTROYED CONCRETE CENTERLINE MONUMENT		CLM111	164782.4953	659659.5098	N/A	540623.903	2164232.908	MED-42-17.46 (1962)	15+00
CLM112	941+67.81	0.04	RT	541158.807	2164612.044	N/A	XCMON	DESTROYED CONCRETE CENTERLINE MONUMENT		CLM112	164927.9505	659704.7361	N/A	541101.118	2164381.288	MED-42-17.46 (1962)	20+00
CLM113	947+27.66	0.00	RT	541693.404	2164778.290	N/A	XCMON	DESTROYED CONCRETE CENTERLINE MONUMENT		CLM113	165090.8786	659755.4026	N/A	541635.658	2164547.517	MED-42-17.46 (1962)	PC 25+59.94
CLM114	951+67.76	0.07	RT	542115.421	2164903.083	N/A	XCMON	DESTROYED CONCRETE CENTERLINE MONUMENT		CLM114	165219.4959	659793.4355	N/A	542057.630	2164672.296	MED-42-17.46 (1962)	30+00
CLM115	971+68.14	-0.08	LT	544070.848	2165318.239	N/A	XCMON	DESTROYED CONCRETE CENTERLINE MONUMENT		CLM115	165815.4477	659919.9619	N/A	544012.848	2165087.408	MED-42-17.46 (1962)	50+00
CLM116	976+68.09	-0.05	LT	544566.600	2165382.715	N/A	XCMON	DESTROYED CONCRETE CENTERLINE MONUMENT		CLM116	165986.5371	659939.6121	N/A	544508.547	2165151.877	MED-42-17.46 (1962)	55+00
CLM117	981+67.90	-0.26	LT	545064.047	2165431.046	N/A	XCMON	DESTROYED CONCRETE CENTERLINE MONUMENT		CLM117	166118.1431	659954.3418	N/A	545005.941	2165200.203	MED-42-17.46 (1962)	60+00
CLM118	991+68.14	-0.47	LT	546062.883	2165480.104	N/A	XCMON	DESTROYED CONCRETE CENTERLINE MONUMENT		CLM118	166422.5565	659969.2932	N/A	546004.671	2165249.256	MED-42-17.46 (1962)	70+00
CLM119	996+68.18	-0.16	LT	546562.894	2165481.057	N/A	XCMON	DESTROYED CONCRETE CENTERLINE MONUMENT		CLM119	166574.9439	659969.5836	N/A	546504.628	2165250.209	MED-42-17.46 (1962)	75+00
CLM120	1001+68.08	-0.07	LT	547062.532	2165465.794	N/A	XCMON	DESTROYED CONCRETE CENTERLINE MONUMENT		CLM120	166727.2176	659964.9319	N/A	547004.213	2165234.947	MED-42-17.46 (1962)	80+00
CLM121	1006+68.12	-0.10	LT	547561.561	2165434.423	N/A	XCMON	DESTROYED CONCRETE CENTERLINE MONUMENT		CLM121	166879.3057	659955.3710	N/A	547503.189	2165203.580	MED-42-17.46 (1962)	85+00
CLM122	1011+68.16	0.02	RT	548059.348	2165387.257	N/A	XCMON	DESTROYED CONCRETE CENTERLINE MONUMENT		CLM122	167031.0154	659940.9963	N/A	548000.923	2165156.419	MED-42-17.46 (1962)	90+00
CLM124	1020+27.49	0.00	RT	548910.383	2165268.857	N/A	XCMON	DESTROYED CONCRETE CENTERLINE MONUMENT		CLM124	167290.3837	659904.9118	N/A	548851.867	2165038.031	MED-42-17.46 (1962)	PT 98+59.41 BK = 98+88.49 AH
CLM125	1026+39.44	0.11	RT	549513.987	2165168.151	N/A	XCMON	DESTROYED CONCRETE CENTERLINE MONUMENT		CLM125	167474.3429	659874.2198	N/A	549455.407	2164937.336	MED-42-17.46 (1962)	105+00
CLM126	1031+39.44	-0.11	LT	550007.121	2165085.559	N/A	XCMON	DESTROYED CONCRETE CENTERLINE MONUMENT		CLM126	167624.6345	659849.0484	N/A	549948.488	2164854.751	MED-42-17.46 (1962)	110+00
CLM127	1036+39.36	-0.02	LT	550500.220	2165003.293	N/A	XCMON	DESTROYED CONCRETE CENTERLINE MONUMENT		CLM127	167774.9153	659823.9764	N/A	550441.535	2164772.496	MED-42-17.46 (1962)	115+00
CLM128	1041+40.60	-0.21	LT	550994.522	2164920.532	N/A	XCMON	DESTROYED CONCRETE CENTERLINE MONUMENT		CLM128	167925.5799	659798.7534	N/A	550935.840	2164689.744	MED-42-17.46 (1962)	120+00
CLM129	1046+38.83	0.03	RT	551486.039	2164836.685	N/A	XCMON	DESTROYED CONCRETE CENTERLINE MONUMENT		CLM129	168075.3615	659773.8091	N/A	551427.249	2164607.905	MED-42-17.46 (1962)	125+00
CLM130	1056+47.74	-2.38	LT	552480.770	2164670.098	N/A	XCMON	DESTROYED CONCRETE CENTERLINE MONUMENT		CLM130	168378.5238	659722.4291	N/A	552421.874	2164439.336	MED-42-17.46 (1962)	135+00
CLM131	1061+38.32	0.13	RT	552965.056	2164591.747	N/A	XCMON	DESTROYED CONCRETE CENTERLINE MONUMENT		CLM131	168526.1187	659698.5503	N/A	552906.108	2164360.994	MED-42-17.46 (1962)	140+00
CLM132	1066+39.05	0.00	RT	553458.932	2164509.129	N/A	XCMON	DESTROYED CONCRETE CENTERLINE MONUMENT		CLM132	168676.8364	659673.3709	N/A	553399.931	2164278.384	MED-42-17.46 (1962)	145+00
CLM133	1071+38.95	0.14	RT	553952.017	2164426.907	N/A	XCMON	DESTROYED CONCRETE CENTERLINE MONUMENT		CLM133	168826.9130	659648.3123	N/A	553892.964	2164196.171	MED-42-17.46 (1962)	150+00
CLM134	1076+39.09	-0.15	LT	554445.282	2164344.224	N/A	XCMON	DESTROYED CONCRETE CENTERLINE MONUMENT		CLM134	168977.2444	659623.1131	N/A	554386.176	2164113.497	MED-42-17.46 (1962)	155+00
CLM135	1081+38.74	0.15	RT	554938.147	2164262.213	N/A	XCMON	DESTROYED CONCRETE CENTERLINE MONUMENT		CLM135	169127.4540	659598.1188	N/A	554878.989	2164031.495	MED-42-17.46 (1962)	160+00
CLM136	1086+38.88	-0.02	LT	555431.432	2164179.648	N/A	XCMON	DESTROYED CONCRETE CENTERLINE MONUMENT		CLM136	169277.7915	659572.9556	N/A	555372.221	2163948.939	MED-42-17.46 (1962)	165+00
CLM137	1091+38.88	0.08	RT	555924.608	2164097.370	N/A	XCMON	DESTROYED CONCRETE CENTERLINE MONUMENT		CLM137	169428.0958	659547.8799	N/A	555865.344	2163866.669	MED-42-17.46 (1962)	170+00
CLM138	1096+38.88	0.02	RT	556417.768	2164014.938	N/A	XCMON	DESTROYED CONCRETE CENTERLINE MONUMENT		CLM138	169578.3953	659522.7573	N/A	556358.452	2163784.246	MED-42-17.46 (1962)	175+00
CLM139	1101+38.74	0.02	RT	556910.804	2163932.588	N/A	XCMON	DESTROYED CONCRETE CENTERLINE MONUMENT		CLM139	169728.8569	659497.6596	N/A	556851.435	2163701.905	MED-42-17.46 (1962)	180+00
CLM140	1111+38.63	0.05	RT	557897.033	2163767.896	N/A	XCMON	DESTROYED CONCRETE CENTERLINE MONUMENT		CLM140	170029.2281	659447.4667	N/A	557837.559	2163537.230	MED-42-17.46 (1962)	190+00
CLM141	1116+38.62	0.01	RT	558390.187	2163685.483	N/A	XCMON	DESTROYED CONCRETE CENTERLINE MONUMENT		CLM141	170179.5257	659422.3499	N/A	558330.661	2163454.826	MED-42-17.46 (1962)	195+00
CLM142	1121+38.75	0.00	RT	558883.477	2163603.081	N/A	XCMON	DESTROYED CONCRETE CENTERLINE MONUMENT		CLM142	170329.8648	659397.2364	N/A	558823.898	2163372.433	MED-42-17.46 (1962)	200+00
CLM143	1127+38.92	0.14	RT	559475.474	2163504.344	N/A	XCMON	DESTROYED CONCRETE CENTERLINE MONUMENT		CLM143	170510.2866	659367.1445	N/A	559415.832	2163273.707	MED-42-17.46 (1962)	206+00
CLM144	1141+38.87	0.03	RT	560858.815	2163290.092	N/A	XCMON	DESTROYED CONCRETE CENTERLINE MONUMENT		CLM144	170931.8848	659301.8473	N/A	560799.025	2163059.477	MED-42-17.46 (1962)	220+00
CLM145	1147+39.00	-0.06	LT	561455.004	2163221.600	N/A	XCMON	DESTROYED CONCRETE CENTERLINE MONUMENT		CLM145	171113.5842	659280.9731	N/A	561395.151	2162990.993	MED-42-17.46 (1962)	226+00
CLM146	1151+38.97	0.06	RT	561853.273	2163184.803	N/A	XCMON	DESTROYED CONCRETE CENTERLINE MONUMENT		CLM146	171234.9639	659269.7586	N/A	561793.377	2162954.200	MED-42-17.46 (1962)	230+00
CLM147	1156+38.78	-0.12	LT	562351.741	2163148.273	N/A	XCMON	DESTROYED CONCRETE CENTERLINE MONUMENT		CLM147	171386.8811	659258.6254	N/A	562291.792	2162917.674	MED-42-17.46 (1962)	235+00
CLM148	1161+38.63	-0.17	LT	562850.930	2163122.750	N/A	XCMON	DESTROYED CONCRETE CENTERLINE MONUMENT		CLM148	171539.0179	659250.8468	N/A	562790.928	2162892.153	MED-1-21.94 (1962)	240+00
CLM149	1166+61.15	0.00	RT	563373.235	2163107.931	N/A	XCMON	DESTROYED CONCRETE CENTERLINE MONUMENT		CLM149	171698.1999	659246.3305	N/A	563313.177	2162877.336	MED-1-21.94 (1962)	PT 245+22.24
CLM150	1171+38.78	0.04	RT	563850.786	2163099.641	N/A	XCMON	DESTROYED CONCRETE CENTERLINE MONUMENT		CLM150	171843.7422	659243.8039	N/A	563790.677	2162869.047	MED-1-21.94 (1962)	250+00
CLM151	1176+38.66	0.11	RT	564350.596	2163090.992	N/A	XCMON	DESTROYED CONCRETE CENTERLINE MONUMENT		CLM151	171996.0683	659241.1680	N/A	564290.434	2162860.399	MED-1-21.94 (1962)	255+00
CLM152	1181+38.60	0.24	RT	564850.459	2163082.396	N/A	XCMON	DESTROYED CONCRETE CENTERLINE MONUMENT		CLM152	172148.4106	659238.5482	N/A	564790.244	2162851.804	MED-1-21.94 (1962)	260+00
CLM153	1186+38.95	0.13	RT	565350.735	2163073.562	N/A	XCMON	DESTROYED CONCRETE CENTERLINE MONUMENT		CLM153	172300.8788	659235.8559	N/A	565290.467	2162842.970	MED-1-21.94 (1962)	265+00
CLM154	1191+39.07	0.05	RT	565850.776	2163064.755	N/A	XCMON	DESTROYED CONCRETE CENTERLINE MONUMENT		CLM154	172453.2754	659233.1718	N/A	565790.454	2162834.164	MED-1-21.94 (1962)	270+00
CLM155	1196+38.91	0.02	RT	566350.534	2163056.007	N/A	XCMON	DESTROYED CONCRETE CENTERLINE MONUMENT		CLM155	172605.5857	659230.5057	N/A	566290.159	2162825.417	MED-1-21.94	