


STATE OF OHIO

DEPARTMENT OF TRANSPORTATION

# MUS-C.R.66A-0.00 (NORTH STREET)

BLUE ROCK TOWNSHIP  
HARRISON TOWNSHIP  
MUSKINGUM COUNTY

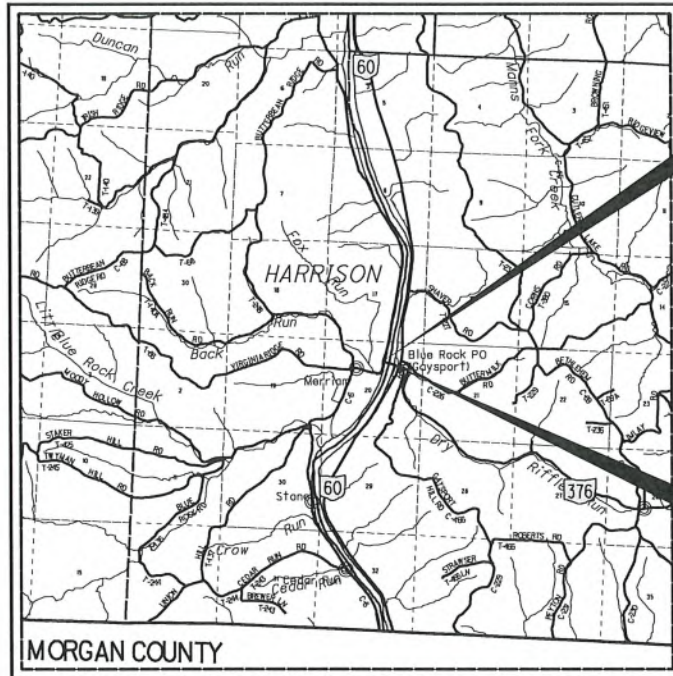

LOCATION MAP

LATITUDE: 39°48'14" N LONGITUDE: 81°53'36" W



PORTION TO BE IMPROVED	=====
INTERSTATE HIGHWAY	=====
FEDERAL ROUTES	=====
STATE ROUTES	=====
COUNTY & TOWNSHIP ROADS	=====
OTHER ROADS	=====

**DESIGN DESIGNATION**

CURRENT ADT (2021)	914
DESIGN YEAR ADT (2041)	1005
DESIGN HOURLY VOLUME (2041)	110
DIRECTIONAL DISTRIBUTION	55
TRUCKS (24 HOUR B&C)	21
DESIGN SPEED	25
LEGAL SPEED	25
DESIGN FUNCTIONAL CLASSIFICATION:	
MAJOR COLLECTOR	
NHS PROJECT	NO

**DESIGN EXCEPTIONS**

NONE

**INDEX OF SHEETS:**

TITLE SHEET	1
SCHEMATIC PLAN	2
TYPICAL SECTIONS	3
GENERAL NOTES	4
MAINTENANCE OF TRAFFIC	5
GENERAL SUMMARY	6
PLAN AND PROFILE	7
CROSS SECTIONS	8-10
INTERSECTION DETAILS	11-12
STRUCTURES OVER 20' SPAN	13-59
RIGHT OF WAY	60-66

FINAL PLAN SUBMITTAL (12/1/2021)

**PROJECT DESCRIPTION**

THIS PROJECT CONSISTS OF THE REMOVAL AND REPLACEMENT OF THE EXISTING SUPERSTRUCTURE, THE REPLACEMENT OF PIER CAPS WITH PIER REHABILITATION, AND MINIMAL APPROACH ROADWAY WORK.

PROJECT EARTH DISTURBED AREA: 0.35 ACRES  
ESTIMATED CONTRACTOR EARTH DISTURBED AREA: 0.50 ACRES  
NOTICE OF INTENT EARTH DISTURBED AREA: N/A

**2019 SPECIFICATIONS**

THE STANDARD SPECIFICATIONS OF THE STATE OF OHIO, DEPARTMENT OF TRANSPORTATION, INCLUDING CHANGES AND SUPPLEMENTAL SPECIFICATIONS LISTED IN THE PROPOSAL SHALL GOVERN THIS IMPROVEMENT.

WE THE COMMISSIONERS OF MUSKINGUM COUNTY, IN FORMAL SESSION, HEREBY APPROVE THESE PLANS AND DECLARE THAT THE MAKING OF THIS IMPROVEMENT WILL REQUIRE THE CLOSING TO TRAFFIC OF THE HIGHWAY AND THAT DETOURS WILL BE PROVIDED AS INDICATED ON SHEET 5.

APPROVED: *Mollie A. Crook*  
DATE: 12-2-2021 MUSKINGUM COUNTY COMMISSIONER

APPROVED: *James W. Porter*  
DATE: 12/1/2021 MUSKINGUM COUNTY COMMISSIONER

APPROVED: *Cindy S. Cameron*  
DATE: 12-2-2021 MUSKINGUM COUNTY COMMISSIONER

APPROVED: *Jason Z. Stinger*  
DATE: 1/3/2022 DISTRICT DEPUTY DIRECTOR


APPROVED: \_\_\_\_\_  
DATE: \_\_\_\_\_ DIRECTOR, DEPARTMENT OF TRANSPORTATION



PLAN PREPARED BY:  
**Muskingum County ENGINEER'S OFFICE**  
Mark J. Eicher, P.E., P.S.  
155 Rehl Road  
Zanesville, Ohio 43701  
740-454-0155

ENGINEERS SEAL:	STANDARD CONSTRUCTION DRAWINGS				SUPPLEMENTAL SPECIFICATIONS	SPECIAL PROVISIONS
	BP-3.1	1/17/20	AS-1-15	7/17/15	800	01/21/22
			DS-1-95	7/18/03	832	10/19/18
	DM-1.1	7/20/20	EXJ-4-87	1/19/18		
	DM-4.3	1/15/16	GSD-1-19	1/15/21		
	DM-4.4	1/15/16	SIDC-1-21	1/15/21		
			TST-2-21	1/15/21		
	MGS-1.1	7/16/21				
	MGS-2.1	1/19/18				
	MGS-3.1	1/19/18				
	MGS-4.1	1/20/17				
	MGS-4.2	7/19/13				
	MT-101.60	1/17/20				

SIGNED: *Mark J. Eicher*  
DATE: 12-1-2021

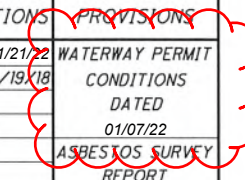

FEDERAL PROJECT NO. E170637  
 PID NO. 101730  
 CONSTRUCTION PROJECT NO.  
 RAILROAD INVOLVEMENT NONE  
 MUS-CR66A-0000  
 1/66