
































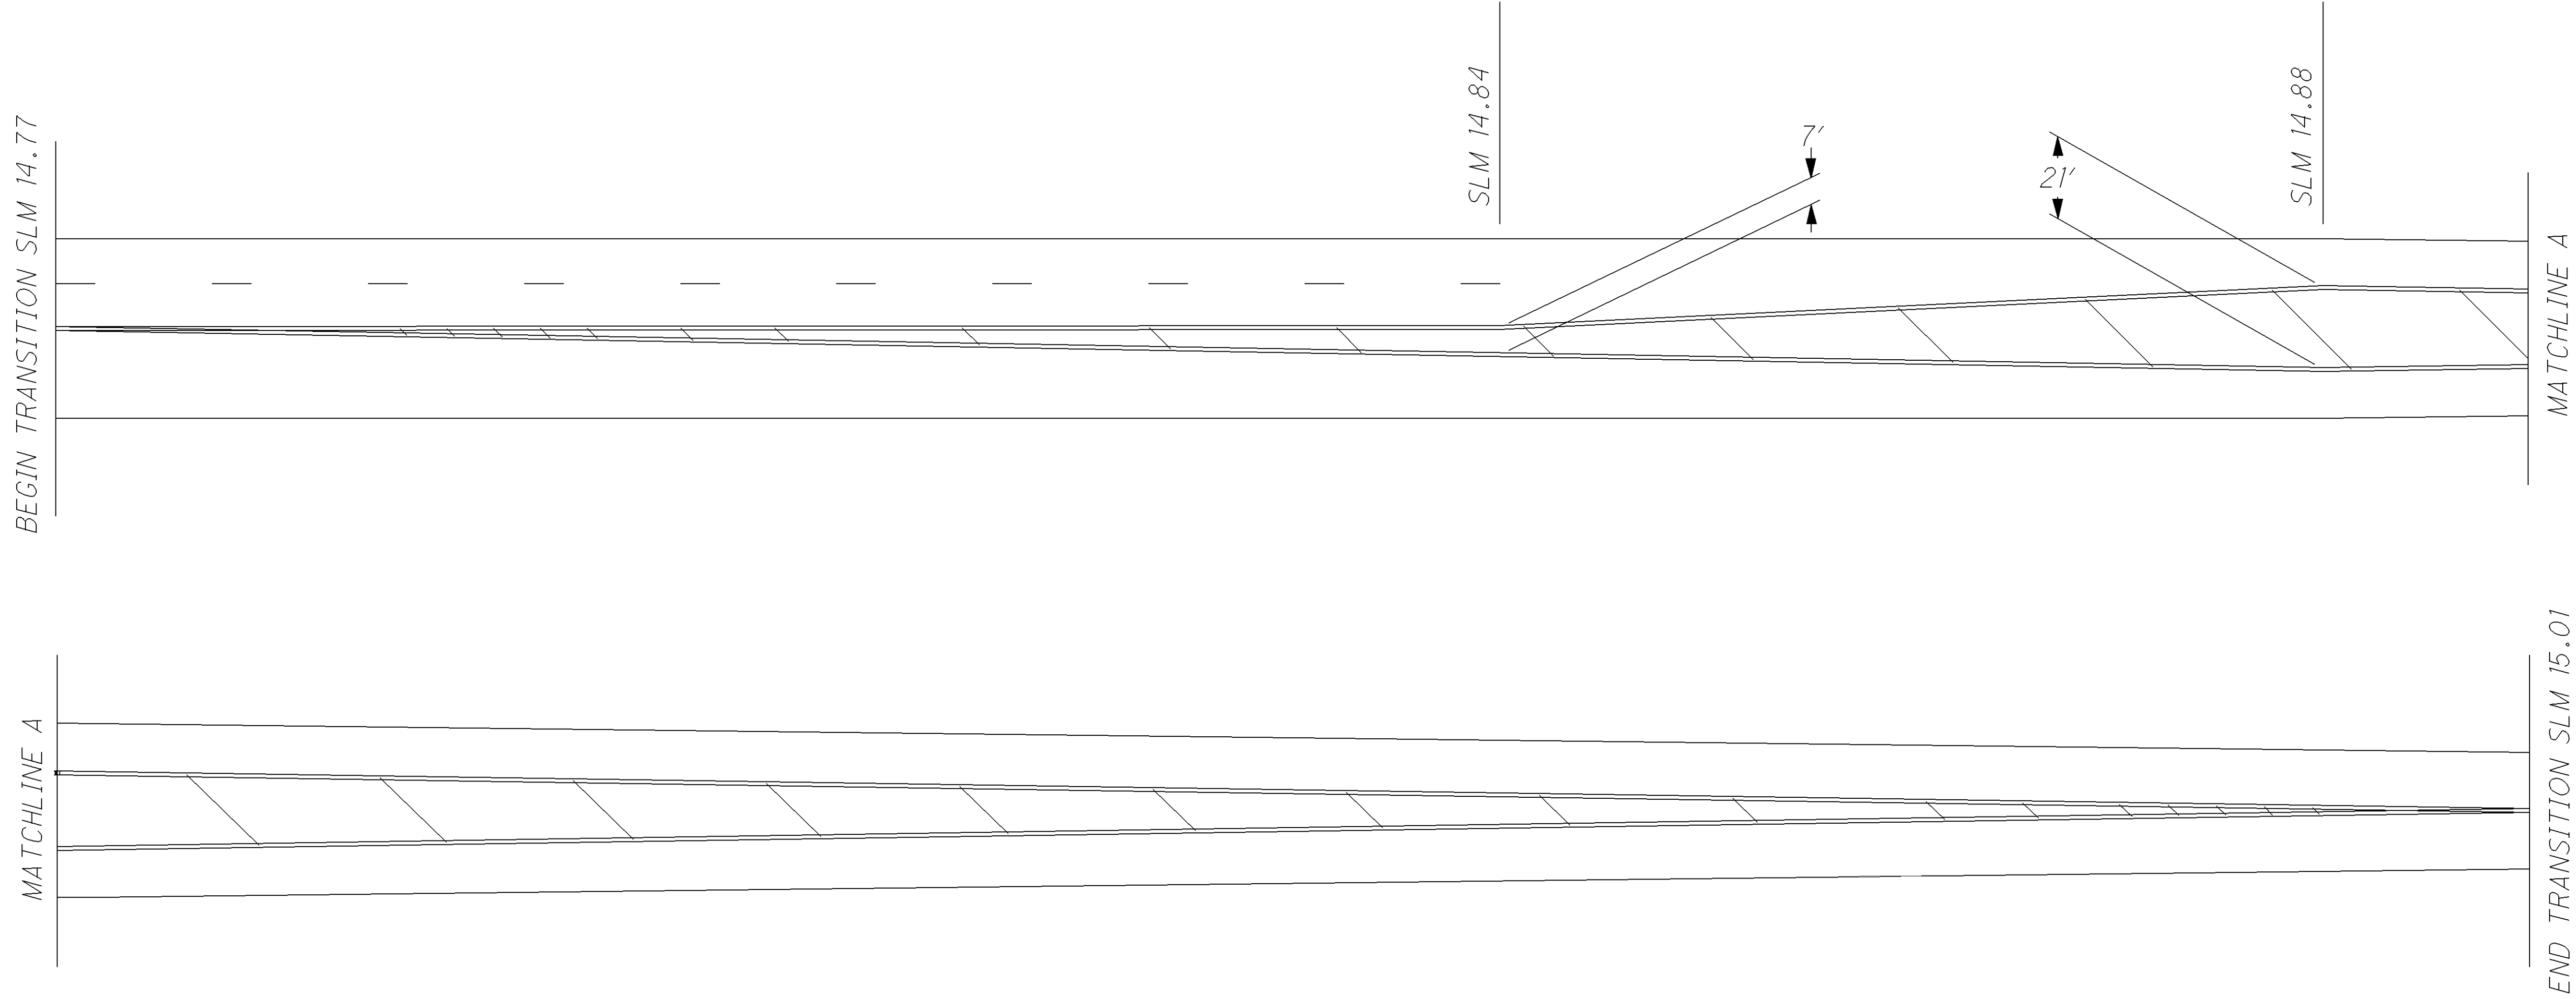

QUANTITIES FOR PAVEMENT MARKINGS SHOWN ARE INLCUED IN THE TABLE ON SHEET 15 UNDER LOCATION 2.

















