

# SternbergLighting

ESTABLISHED 1923 / EMPLOYEE OWNED

555 Lawrence Avenue | Roselle, IL 60172 | p 847.588.3400 | www.sternberglighting.com

CONCEPTUAL ASSEMBLY DRAWING, SUBJECT TO ENGINEERING VERIFICATION BY THE FACTORY

Catalog Number: 1A-1914LED-RLM431-1L40T3-MDL12-A-HS-CS / CAS6 / 1AM-1912-XRLED-9L40T2-MDL14-A3-HSHS / CAS4 / 6920ARSF / 16SF / RSB4

## NUMBER OF ARMS: 1A-

Number of Arms: One Arm (1A)

## ARM ROADWAY FIXTURE: 1914LED

The 1914 Libertyville series is a decorative down light fixture which consists of a decorative diecast aluminum fitter, diecast ballast housing assembly and optic assembly. It is available with teardrop, flat glass or sag glass lens.

Shade: RLM431

## LIGHT SOURCE: -1L40T3-MDL12-A

Array: 1L (35W = MD\_06, 53W = MD\_09, 72W = MD\_12, 97W = MD\_16) (1L)  
 Color Temp: 4000K (40)  
 Distribution: Type 3 (T3)  
 Driver: Multi-Volt Dimmable Low-Range Driver - 120-277V, 1200 mA (MDL12)  
 Lens: Acrylic Tear Drop Lens (A)

## ROADWAY OPTIONS: -HS-CS

Hangstraight: Clamp Style HS Spike Finial (HS-CS)

## ARM: CAS6

## NUMBER OF ARMS: 1AM-

Number of Arms: One Arm (1A)

## ARM PEDESTRIAN FIXTURE: 1912

The 1912 Summit series is a decorative downlight fixture consisting of a decorative cast aluminum fitter, ballast housing assembly and a prismatic glass, polycarbonate or acrylic teardrop acorn. Its dome housing is made of cast aluminum having 4 wide band vertical ribs matching the cap ribs in its upper section.

## PED LIGHT SOURCE: -XRLED-9L40T2-MDL14-A3

Number of LEDs: 9 LEDs, 21W with MD\_07, 45W with MD\_14 (XRLED-9L)  
 Color Temp: 4000K (40)  
 Distribution: Type 2 (T2)  
 Driver: MDL14 (1400mA, 120-277V) (MDL14)  
 Lens Material: Acrylic Type 3 (A3)

## PED OPTIONS: -HSHS

Hangstraight: Horizontal Hang Straight, Spike Finial (HSHS)

## ARM: CAS4

## POLE: /6920ARSF/16SF/RSB4/

The 6901SS Oxford decorative base cover is designed with sixteen long curved flutes which gracefully slope to a decorative scalloped ring and is made of heavy wall, 356 alloy cast aluminum.


Model: 6901SS Oxford (/69)  
 Height: 20 Ft (20)  
 Shaft Material: Aluminum (A)  
 Shaft Type: Round Straight Fluted 16 Sharp Flutes (RSF/16SF)  
 Finial: 4" Ball Finial (RSB4)

## ACCESSORY: GFILP-IUC

Ground-fault interrupter with duplex receptacle and low-profile in-use cover.

Model: GFILP-IUC

Arms and Accessory	Orientation
CAS6	180
Ground Fault Interrupter (GFILP-IUC)	0
Flag Pole Holder (FH)	90
Flag Pole Holder (FH)	270

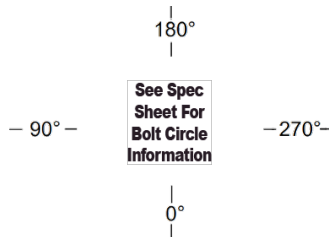

See Specification Sheet

Access Door Orientation: 0°  
 Street Side Orientation: 180°

Job Name:

Customer Signature:

Drawing #32659

Job Location:

Date:

1 of 2

**ACCESSORY: FH**

Flag pole holder mounts to the side of the pole and is made from heavy-wall aluminum. Flag by others.

Model: FH

**ACCESSORY: FH**

Flag pole holder mounts to the side of the pole and is made from heavy-wall aluminum. Flag by others.

Model: FH

**FINISH: BK**

Assembly shall be powder coated to Black Smooth finish. Prior to coating, the assembly shall be chemically cleaned and etched in a 5-stage washing system which includes alkaline cleaning, rinsing, phosphoric etching, reverse osmosis water rinsing, and non-chrome sealing to ensure corrosion resistance.




# SternbergLighting

ESTABLISHED 1923 / EMPLOYEE OWNED

555 Lawrence Avenue | Roselle, IL 60172 | p 847.588.3400 | www.sternberglighting.com

CONCEPTUAL ASSEMBLY DRAWING, SUBJECT TO ENGINEERING VERIFICATION BY THE FACTORY

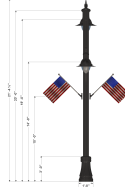

Catalog Number: 1A-1914LED-RLM431-1L40T3-MDL12-A-HS-CS / CAS6 / 1AM-1912-XRLED-9L40T2-MDL14-A3-HSHS / CAS4 / 6920ARSF / 16SF / RS

Job Name:

Customer Signature:

Drawing #32659

Job Location:

Date:

3 of 2