


FED. RD. DIVISION	STATE	PROJECT
2	OHIO	

PER. ~13~20.18
R/W PLAN

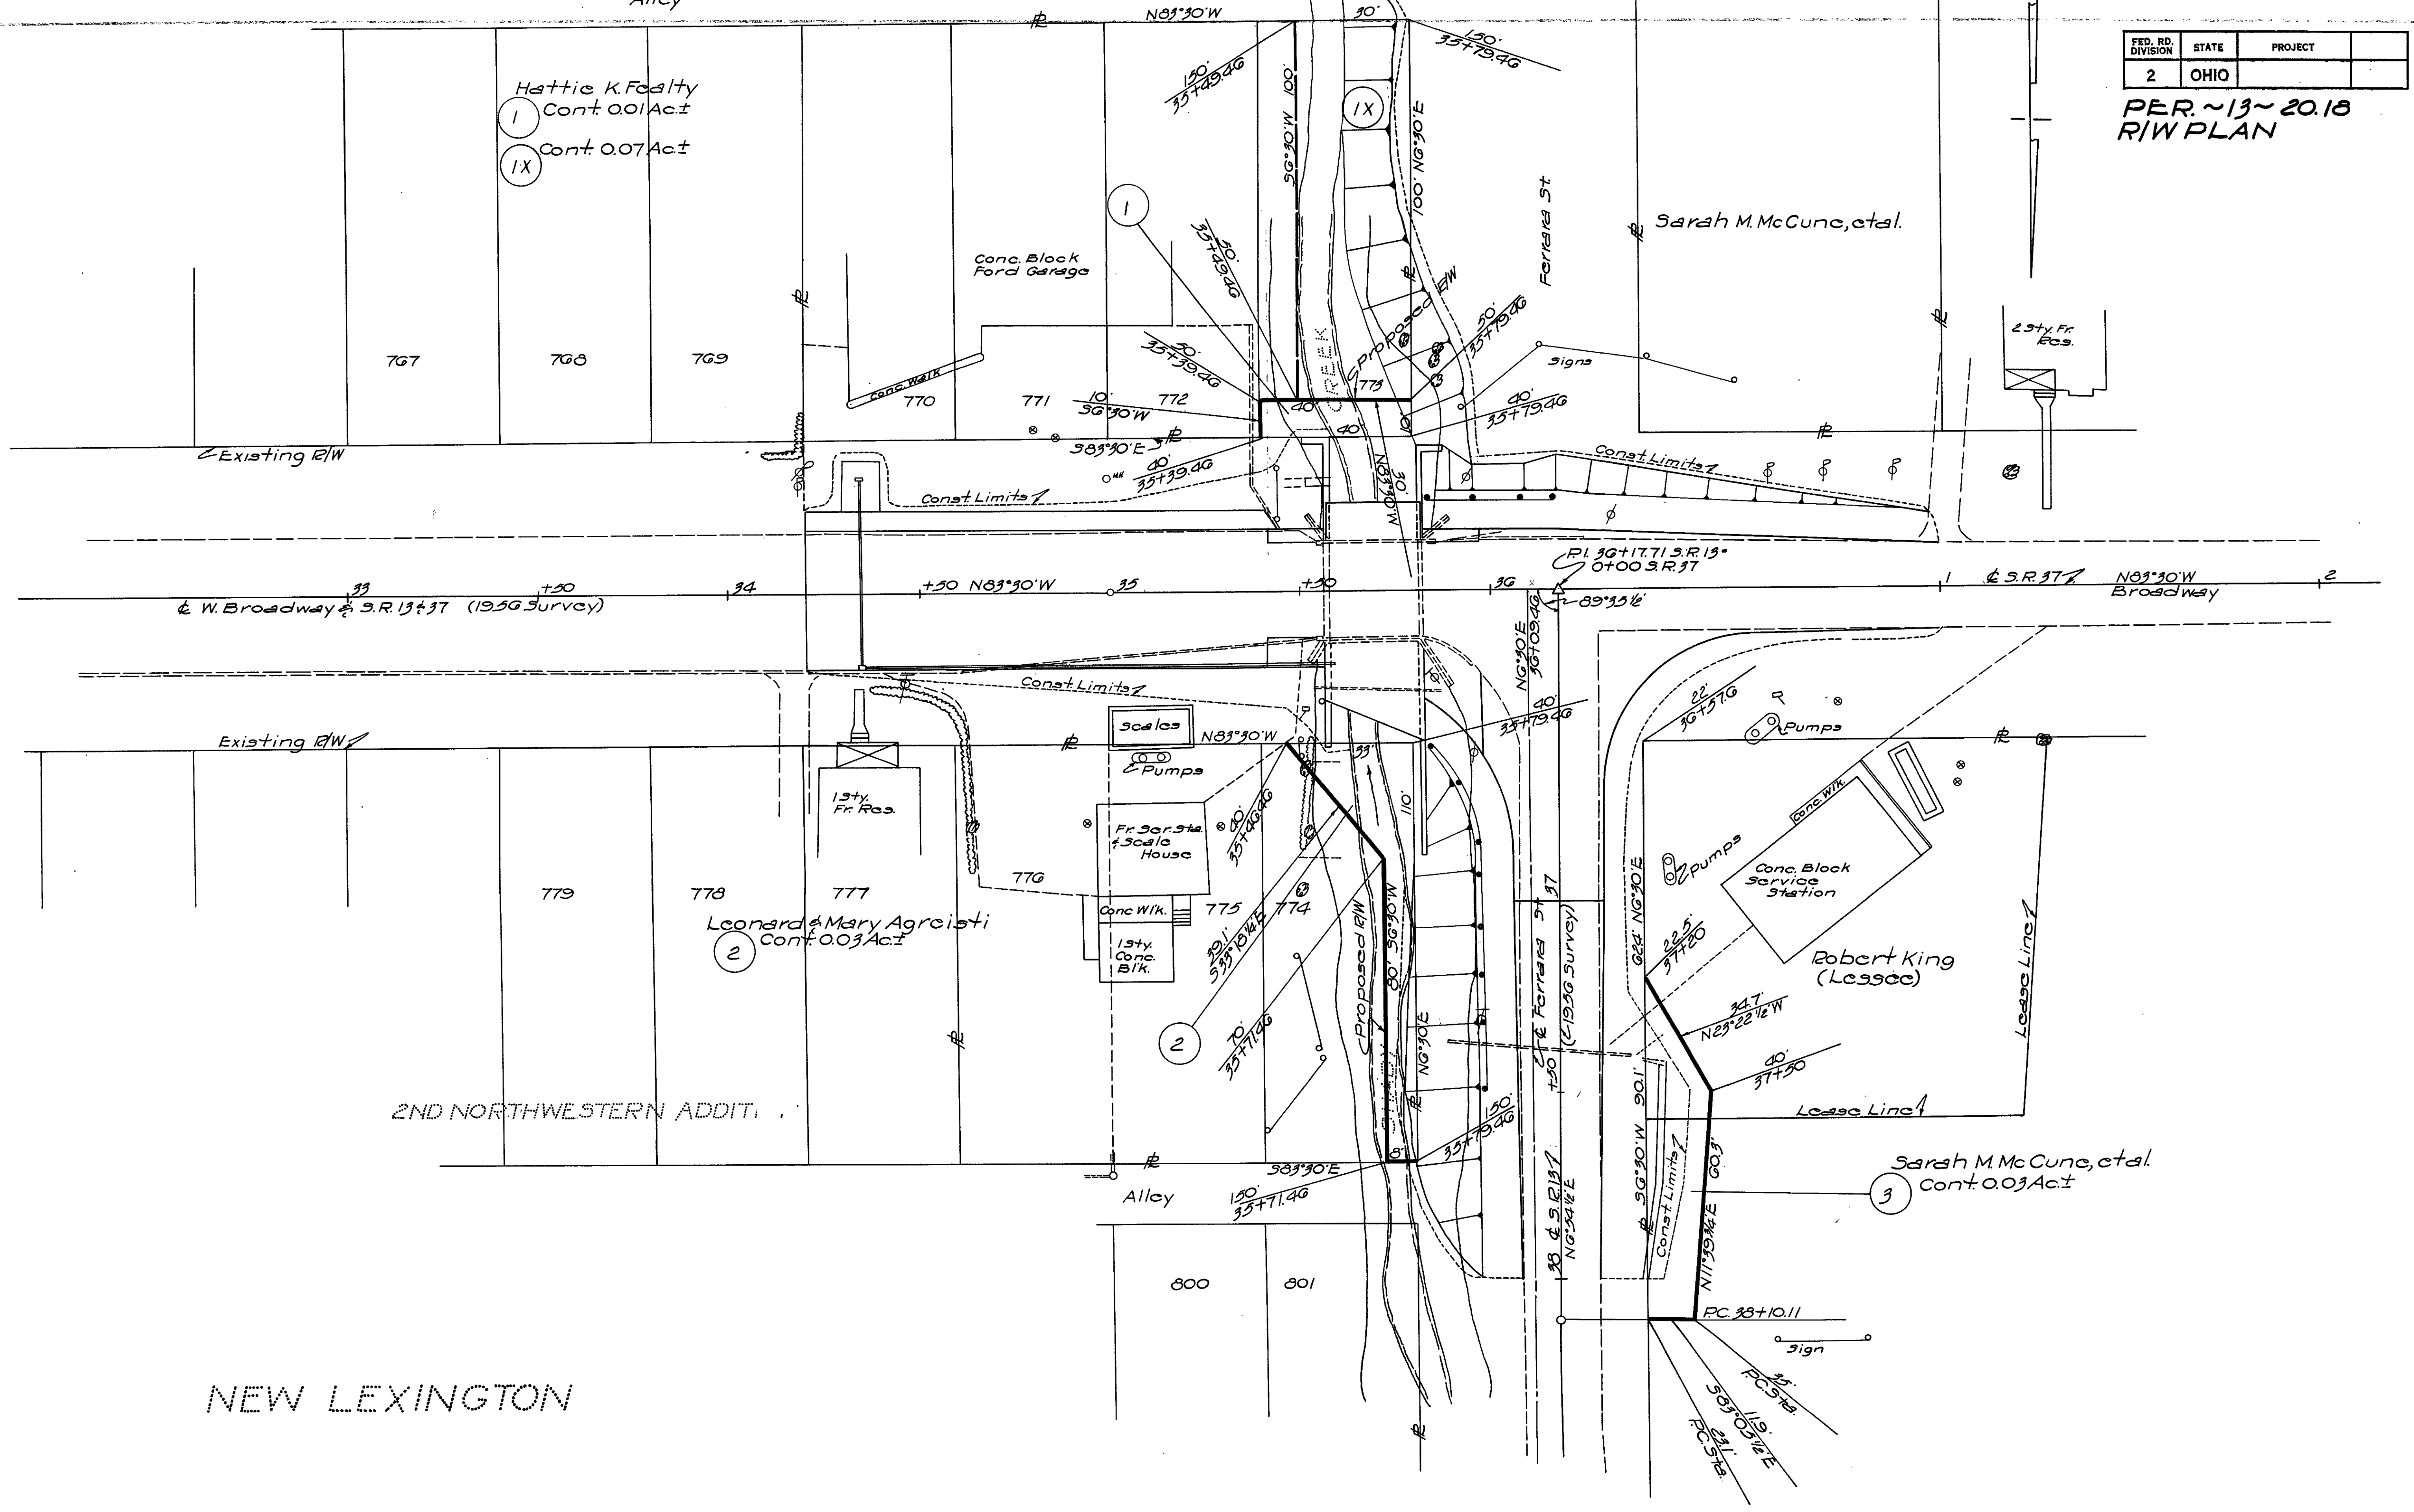

NEW LEXINGTON

Perry Co. Pike Twp.
Sec. 5 T. 15 R. 15