

# STATE OF OHIO DEPARTMENT OF TRANSPORTATION

## PER - 13 - 25.09

### READING TOWNSHIP PERRY COUNTY

FHWA REGION	STATE	PROJECT
5	OHIO	BRF-34 ( 35 )

PERRY COUNTY  
PER-13-25.09

ACQUIRING AGENCY: STATE OF OHIO

#### CONVENTIONAL SIGNS

COUNTY LINE . . . . .	-----	TREES  (TO BE REMOVED)
TOWNSHIP LINE . . . . .	-----	UTILITY POLES TELE  POWER
SECTION LINE . . . . .	-----	RIGHT-OF-WAY . . . . . <b>R/W</b> -----
CORPORATION LINE . . . . .	-----	EXIST. RIGHT-OF-WAY . . . . . -----
FENCE LINE . . . . .	-----	RAILROAD . . . . . -----
CENTER LINE . . . . .	-----	GUARDRAIL (EXIST)  (PROP)

#### 1989 SPECIFICATIONS


THE STANDARD SPECIFICATIONS OF THE STATE OF OHIO, DEPARTMENT OF TRANSPORTATION, INCLUDING CHANGES AND SUPPLEMENTAL SPECIFICATIONS LISTED IN THE PROPOSAL, SHALL GOVERN THIS IMPROVEMENT.

I HEREBY APPROVE THESE PLANS AND DECLARE THAT THE MAKING OF THIS IMPROVEMENT WILL NOT REQUIRE THE CLOSING TO TRAFFIC OF THE HIGHWAY AND THAT PROVISIONS FOR THE MAINTENANCE AND SAFETY OF TRAFFIC WILL BE AS SET FORTH ON THE PLANS AND ESTIMATES.


#### RIGHT OF WAY

##### INDEX OF SHEETS

PROPERTY MAP, UTILITIES AND SUMMARY . . . . .	1
PLAN . . . . .	2

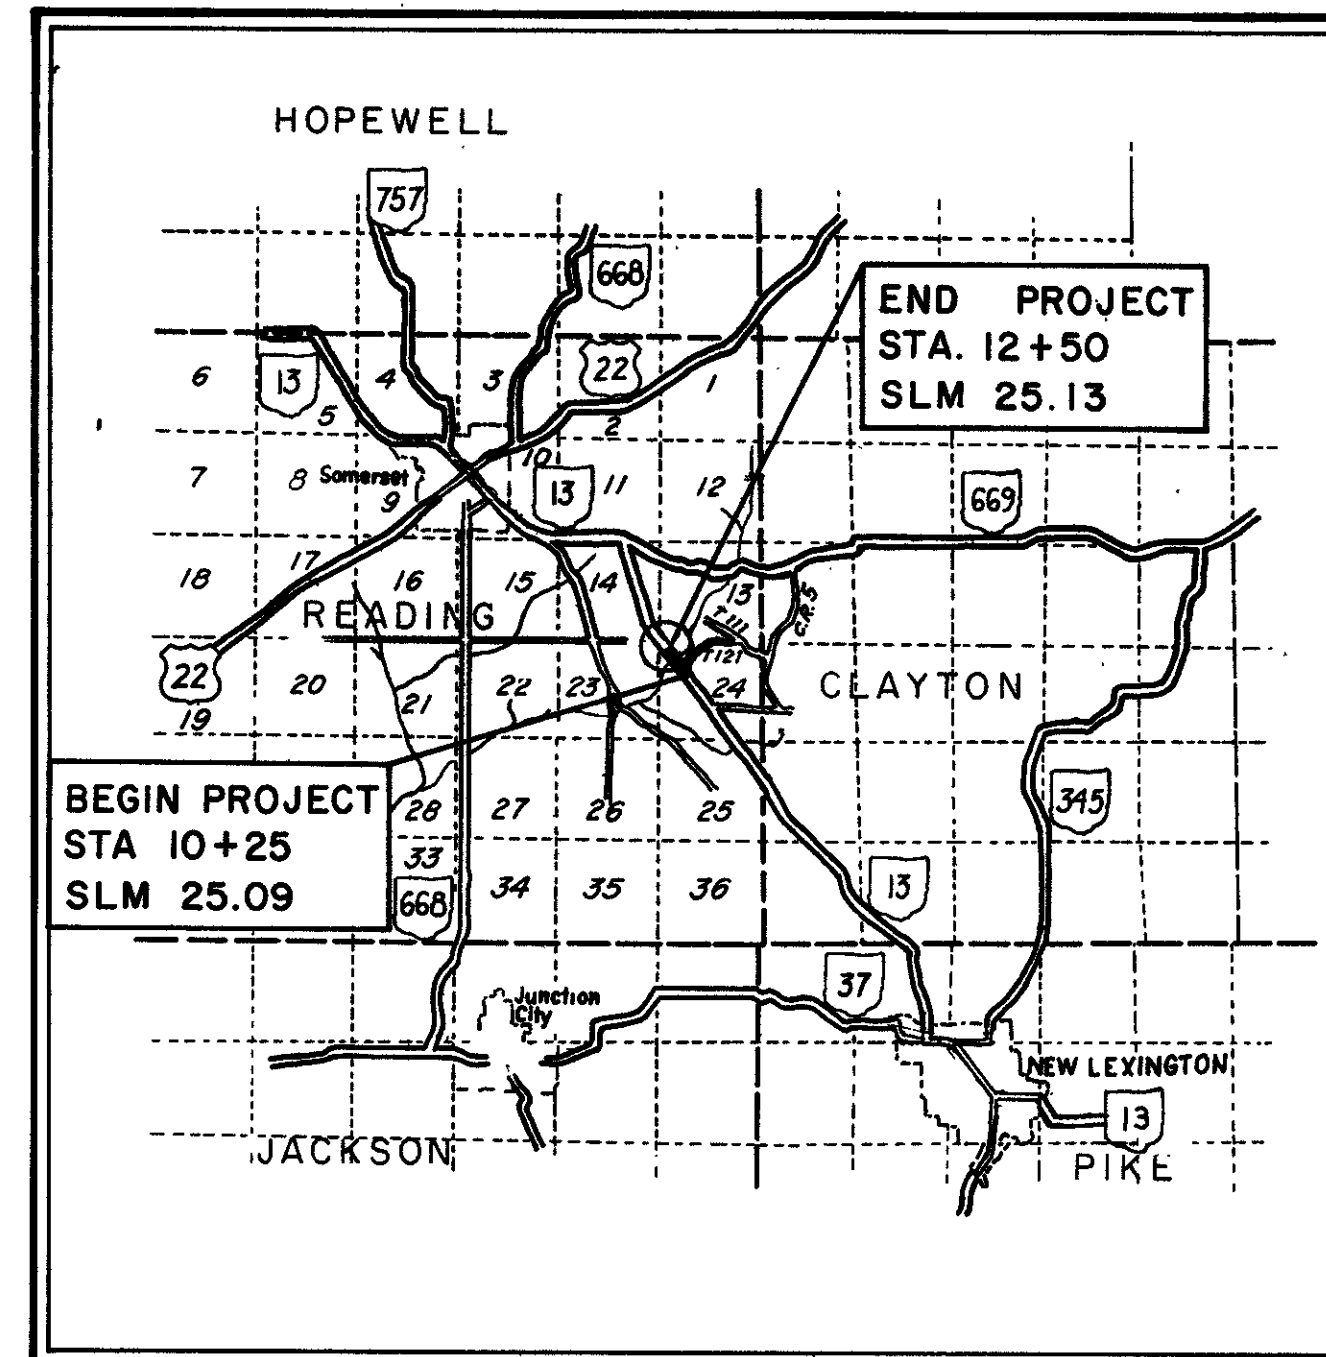

LOCATION MAP

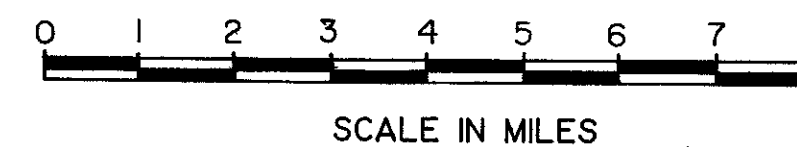

**UNDERGROUND UTILITIES**  
TWO WORKING DAYS  
BEFORE YOU DIG  
Call...800 362 2764 (Toll Free)  
OHIO UTILITIES  
PROTECTION SERVICE  
NON-MEMBERS  
MUST BE CALLED DIRECTLY

PROJECT LOCATION . . . . .		PLAN . . . . .	
FEDERAL . . . . .		PROFILE . . . . . HORIZ. . . . .	
STATE . . . . .		VERT. . . . .	
		CROSS SECTIONS . . . . .	

PLANS PREPARED BY  
**ERIKSSON ENGINEERING, LTD.**  
COLUMBUS, OHIO

\_\_\_\_\_  
ASSISTANT DEPUTY DIRECTOR FOR REAL ESTATE      DATE

\_\_\_\_\_  
DIRECTOR, DEPARTMENT OF TRANSPORTATION      DATE

DEPARTMENT OF TRANSPORTATION  
FEDERAL HIGHWAY ADMINISTRATION

APPROVED

\_\_\_\_\_  
DIVISION ADMINISTRATOR      DATE

PROJECT: PER-13-25.09  
DATE OF LETTING \_\_\_\_\_ CONTRACT NO \_\_\_\_\_



