

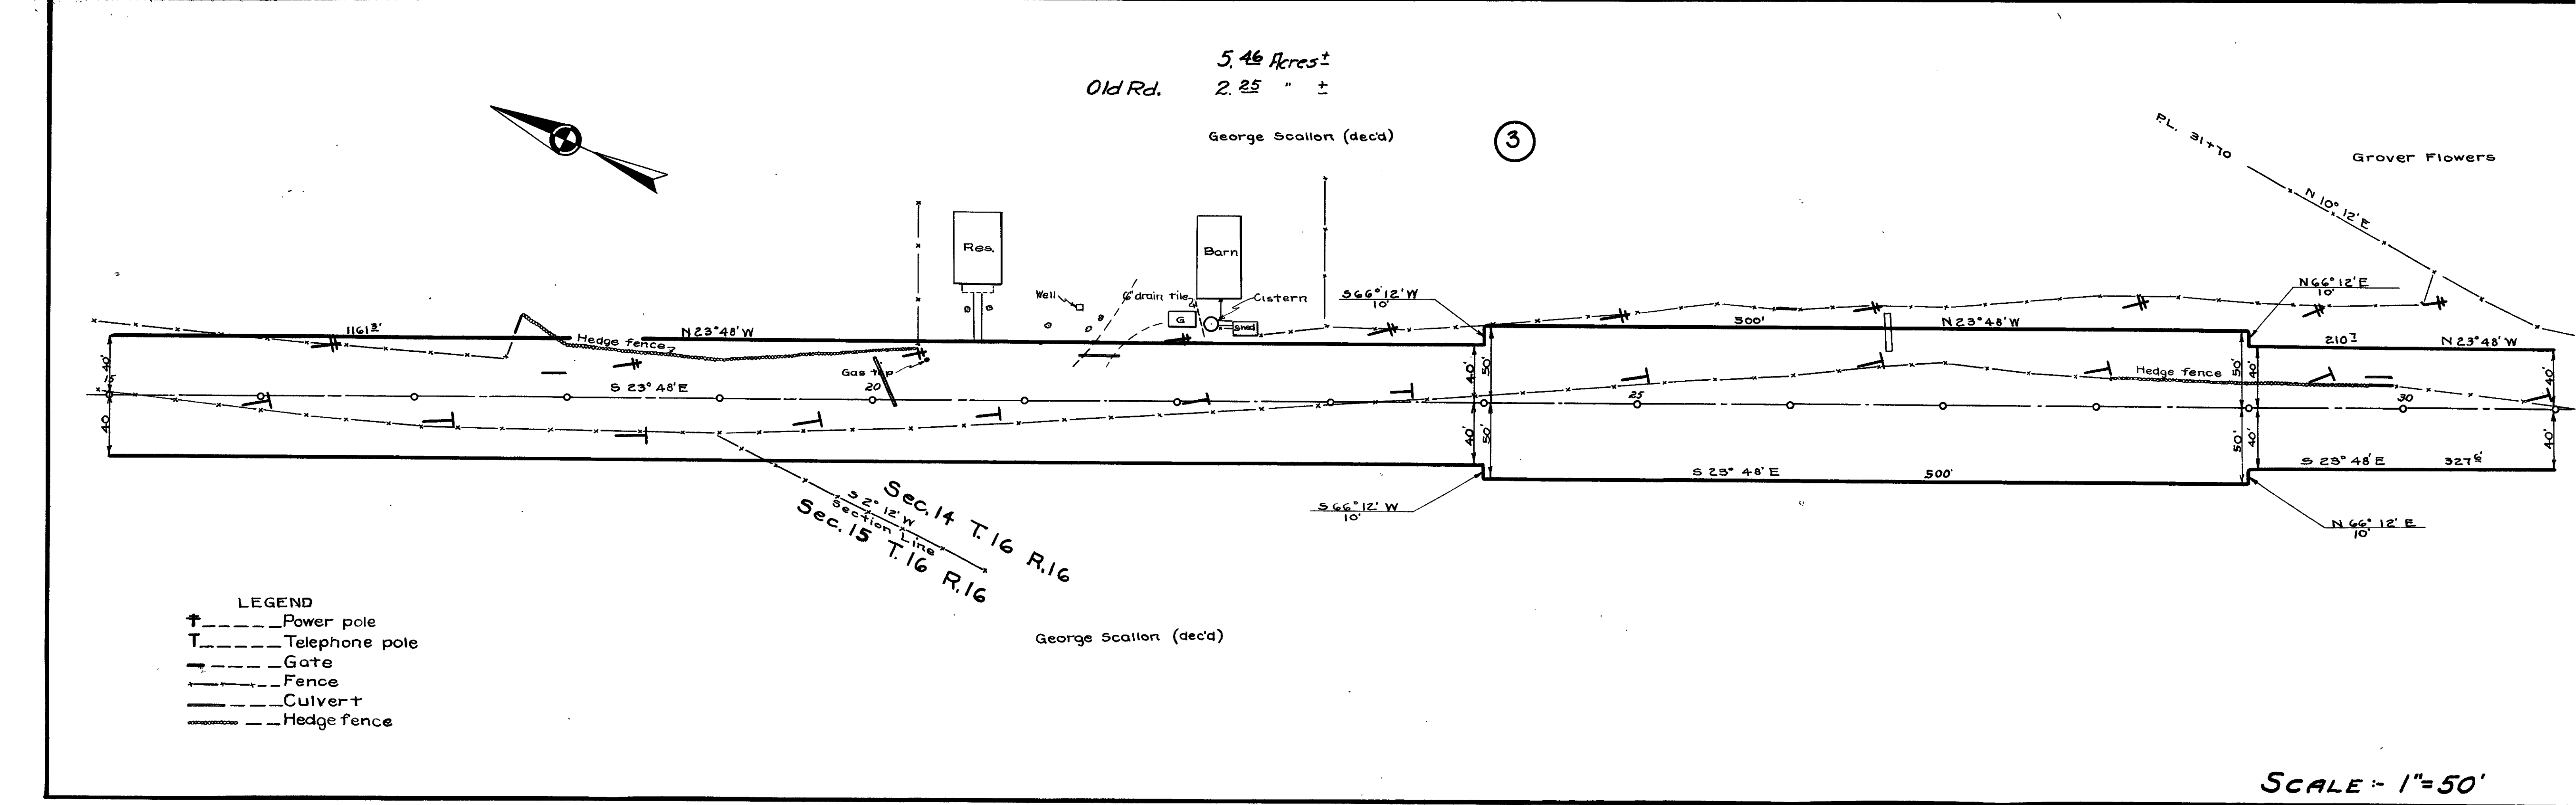


R-W PLANS S.H. 716
 SEC. A - READING TWP.
 PERRY COUNTY
 PER-383-0.00

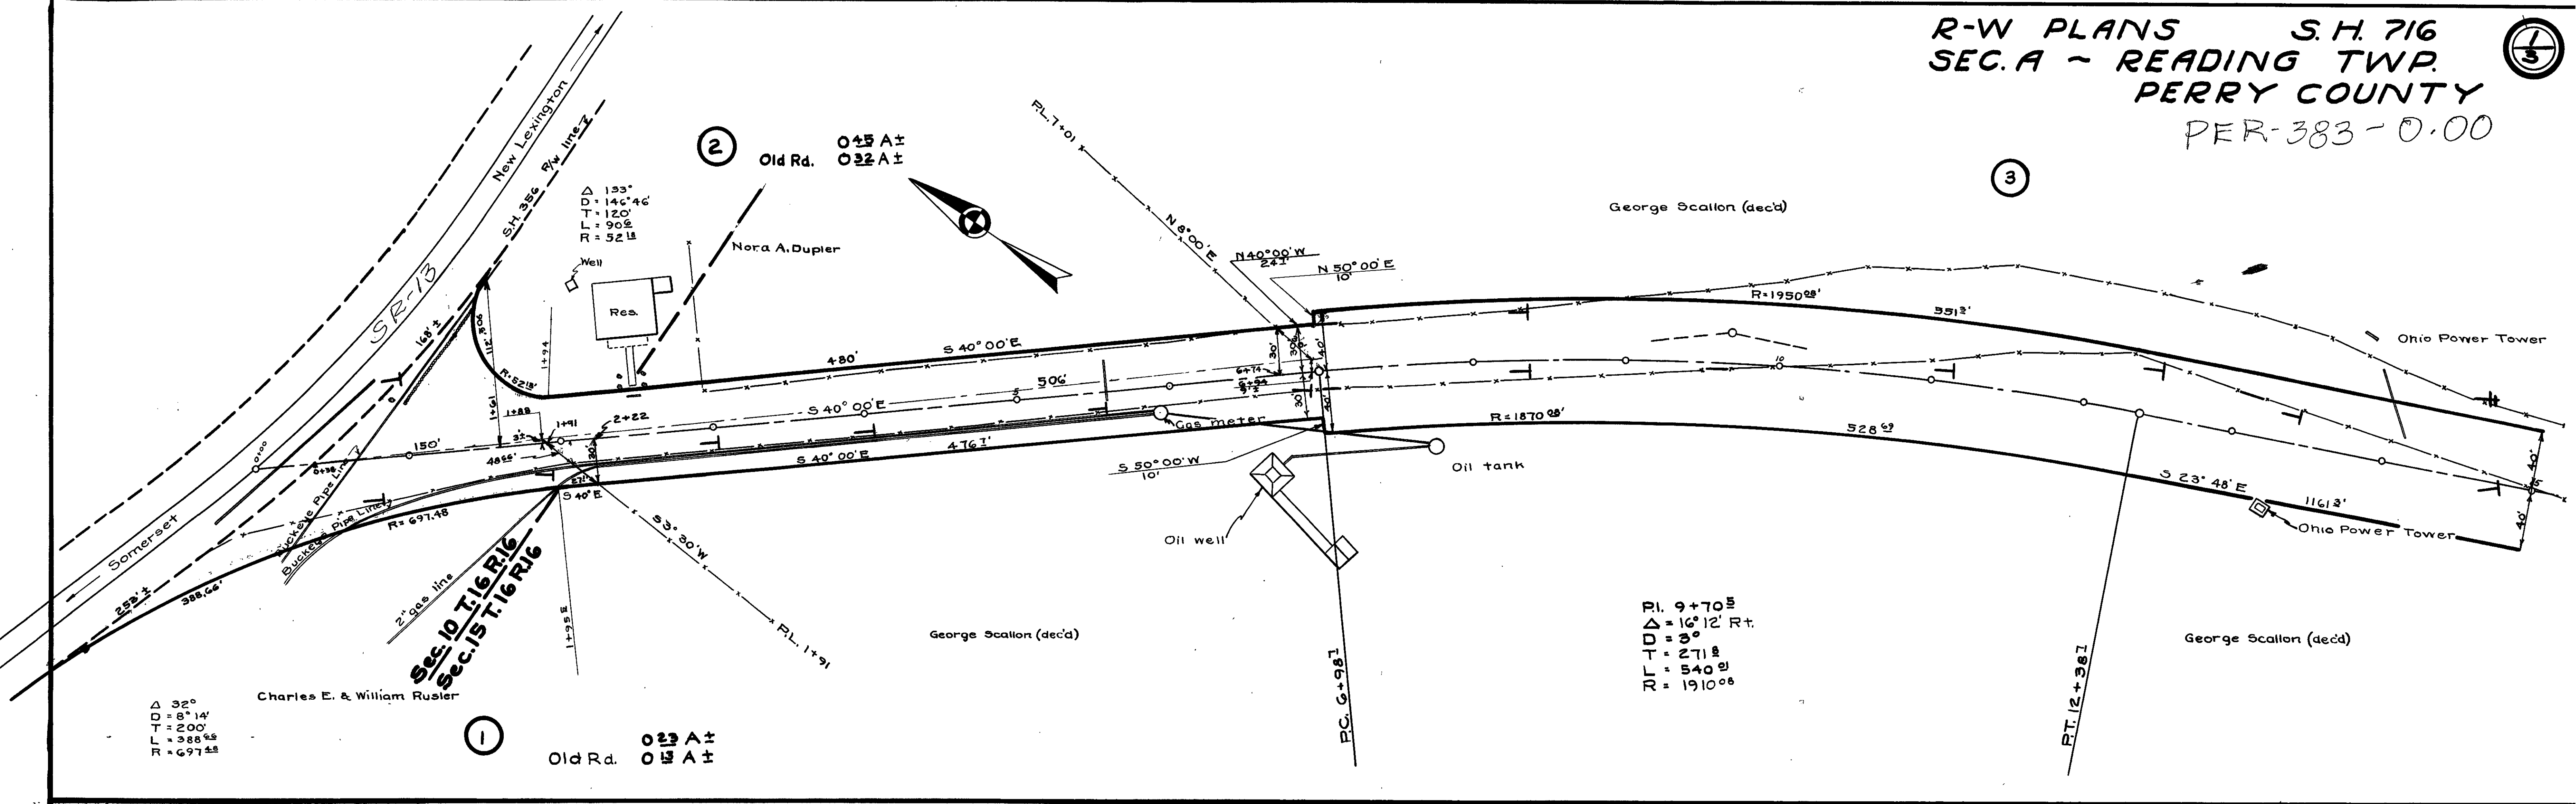

R-W PLANS S.H. 716
 SEC. A - READING TWP.
 PERRY COUNTY

PER-383-0.00

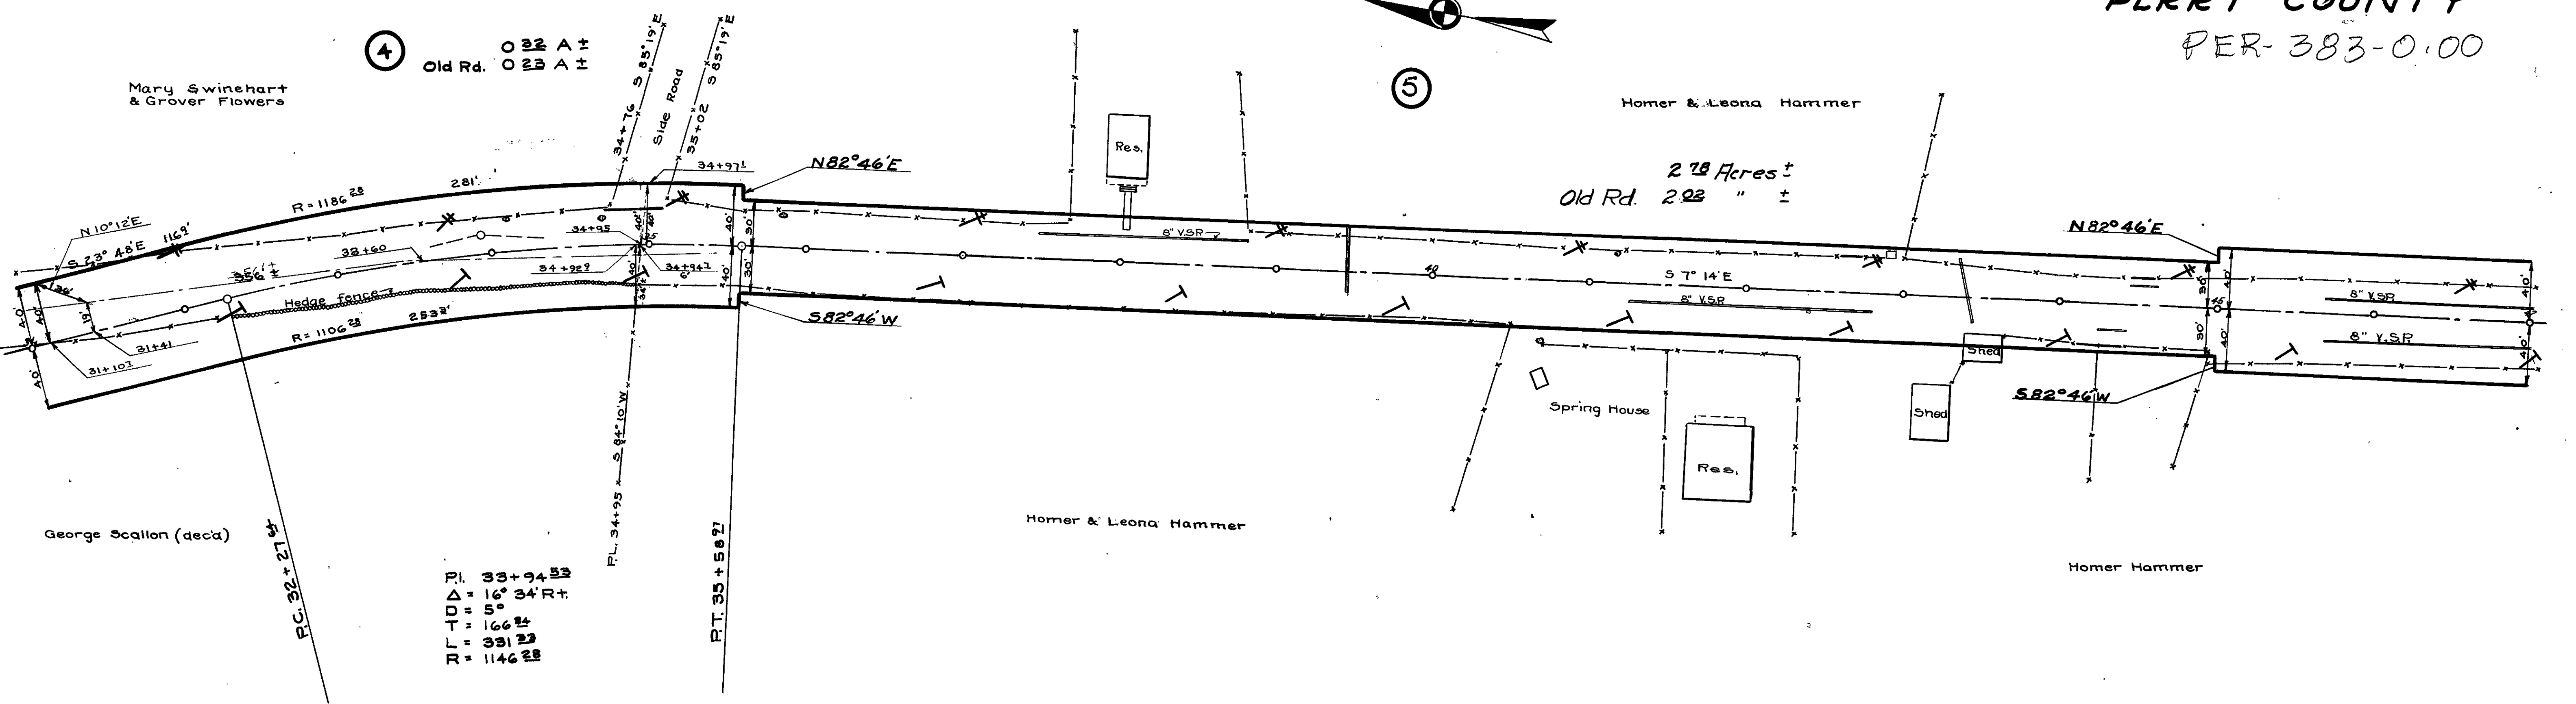


4 Old Rd. $0.22 A \pm$
 $0.23 A \pm$

2.78 Acres \pm
 Old Rd. $2.02 " \pm$

PI. $33+94.55$
 $\Delta = 16^{\circ}34'R+$
 $D = 5'$
 $T = 166.24$
 $L = 331.23$
 $R = 1146.28$

PI. $55+28.55$
 $\Delta = 5^{\circ}02'Lt.$
 $D = 1'$
 $T = 251.82$
 $L = 503.33$
 $R = 5729.65$

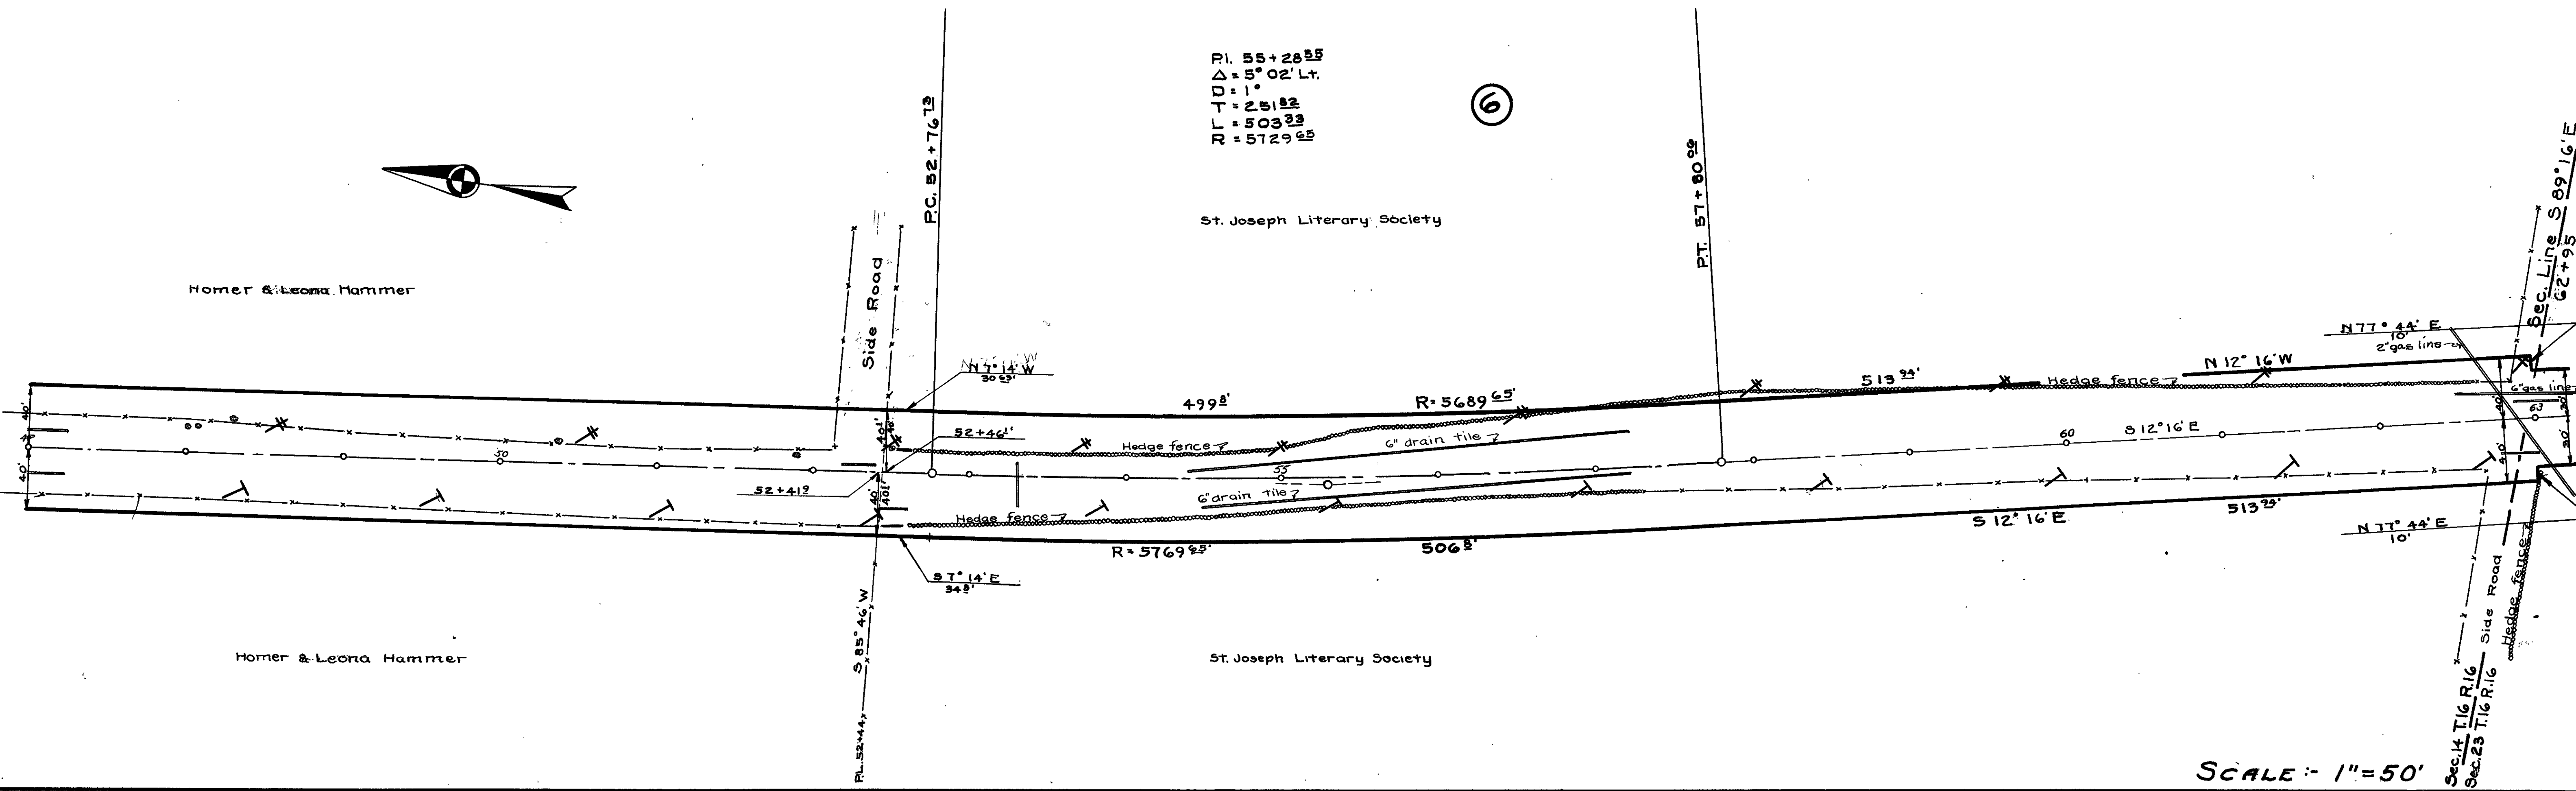

SCALE: 1"=50'
 S.H. 716 SEC. A


Sec. 14 T.16 R.16
 Sec. 23 T.16 R.16
 Side Road
 Hedge fence
 Sec. Line $S89^{\circ}16'E$
 $62+95$

R-W PLANS S.H. 716
 SEC. A ~ READING TWP.
 PERRY COUNTY
 PER-383-0.00



6

PI. 74+49.72
 $\Delta = 6^{\circ}17' Lt.$
 $D = 3^{\circ}$
 $T = 104.84$
 $L = 209.24$
 $R = 1910.28$

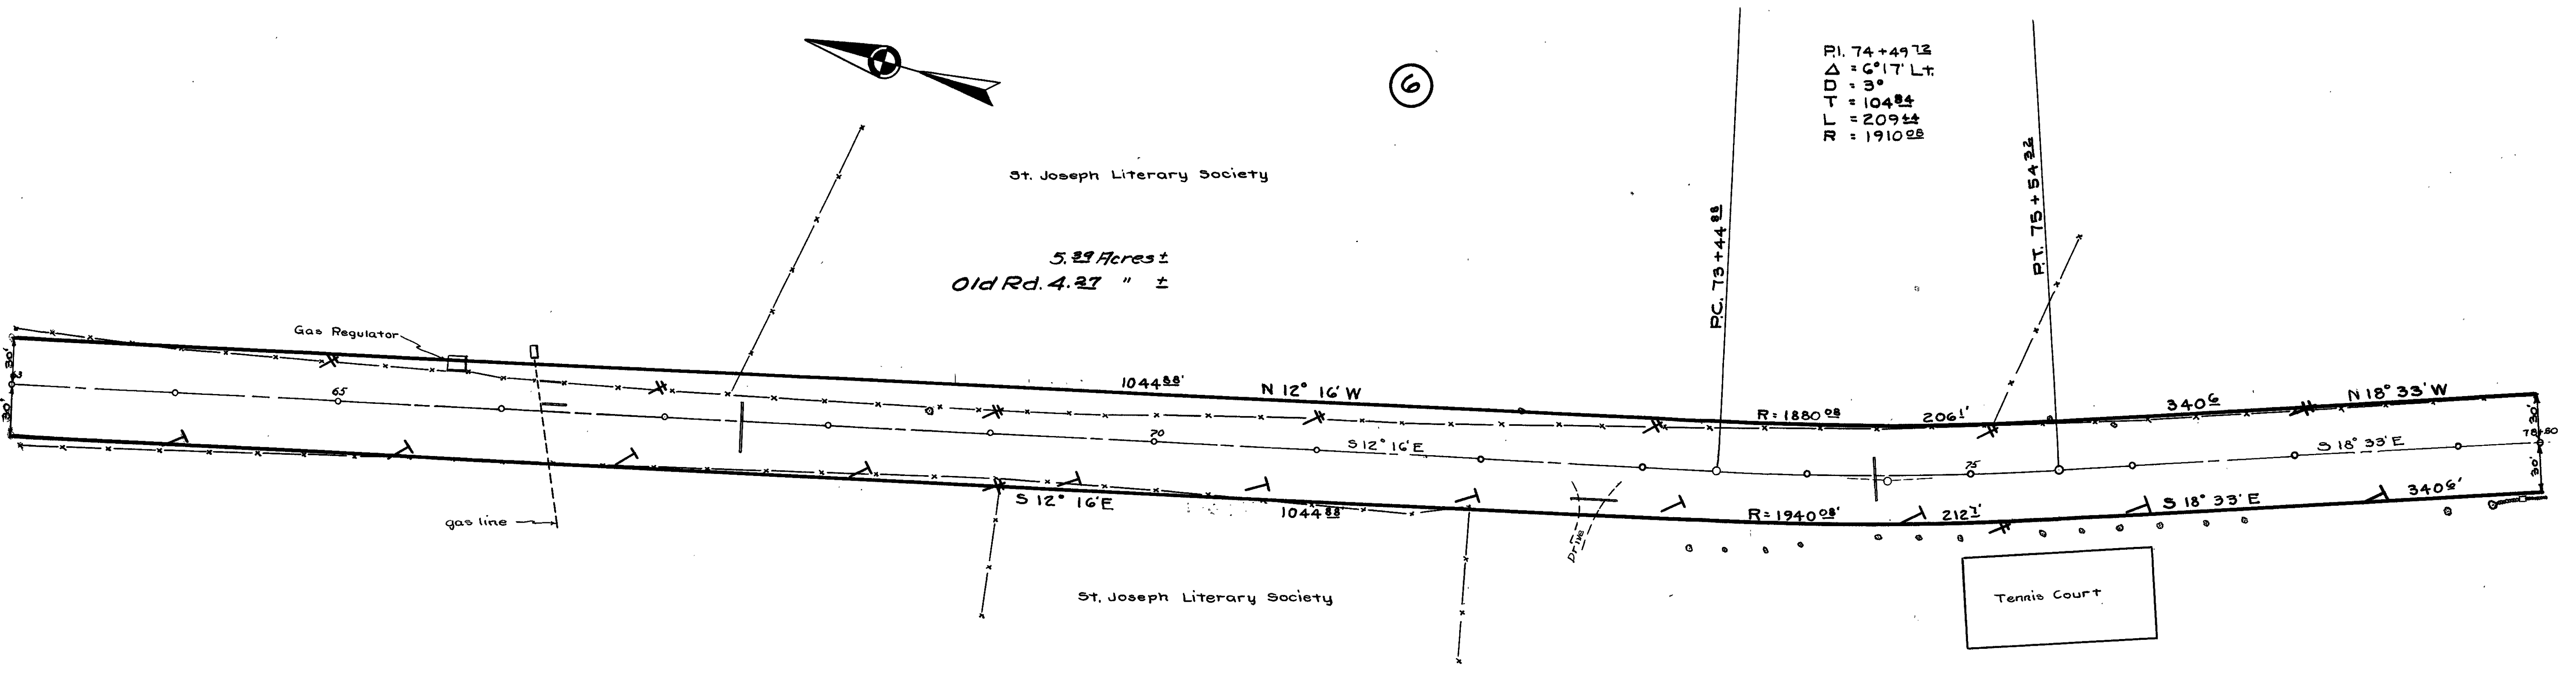

PI. 80+41.2
 $\Delta = 14^{\circ}35' Lt.$
 $D = 5^{\circ}$
 $T = 146.27$
 $L = 291.27$
 $R = 1146.28$

