


ODOT Dist 4 - Portage Co - FINAL
No Passing Zone Log (POR)

Page: 2 of 6

Route: 0261R (SPORSR00261**C)
Length: 2.399 Direction: North

From: 2.650 LEAVE KENT
To: 5.049 S0059R

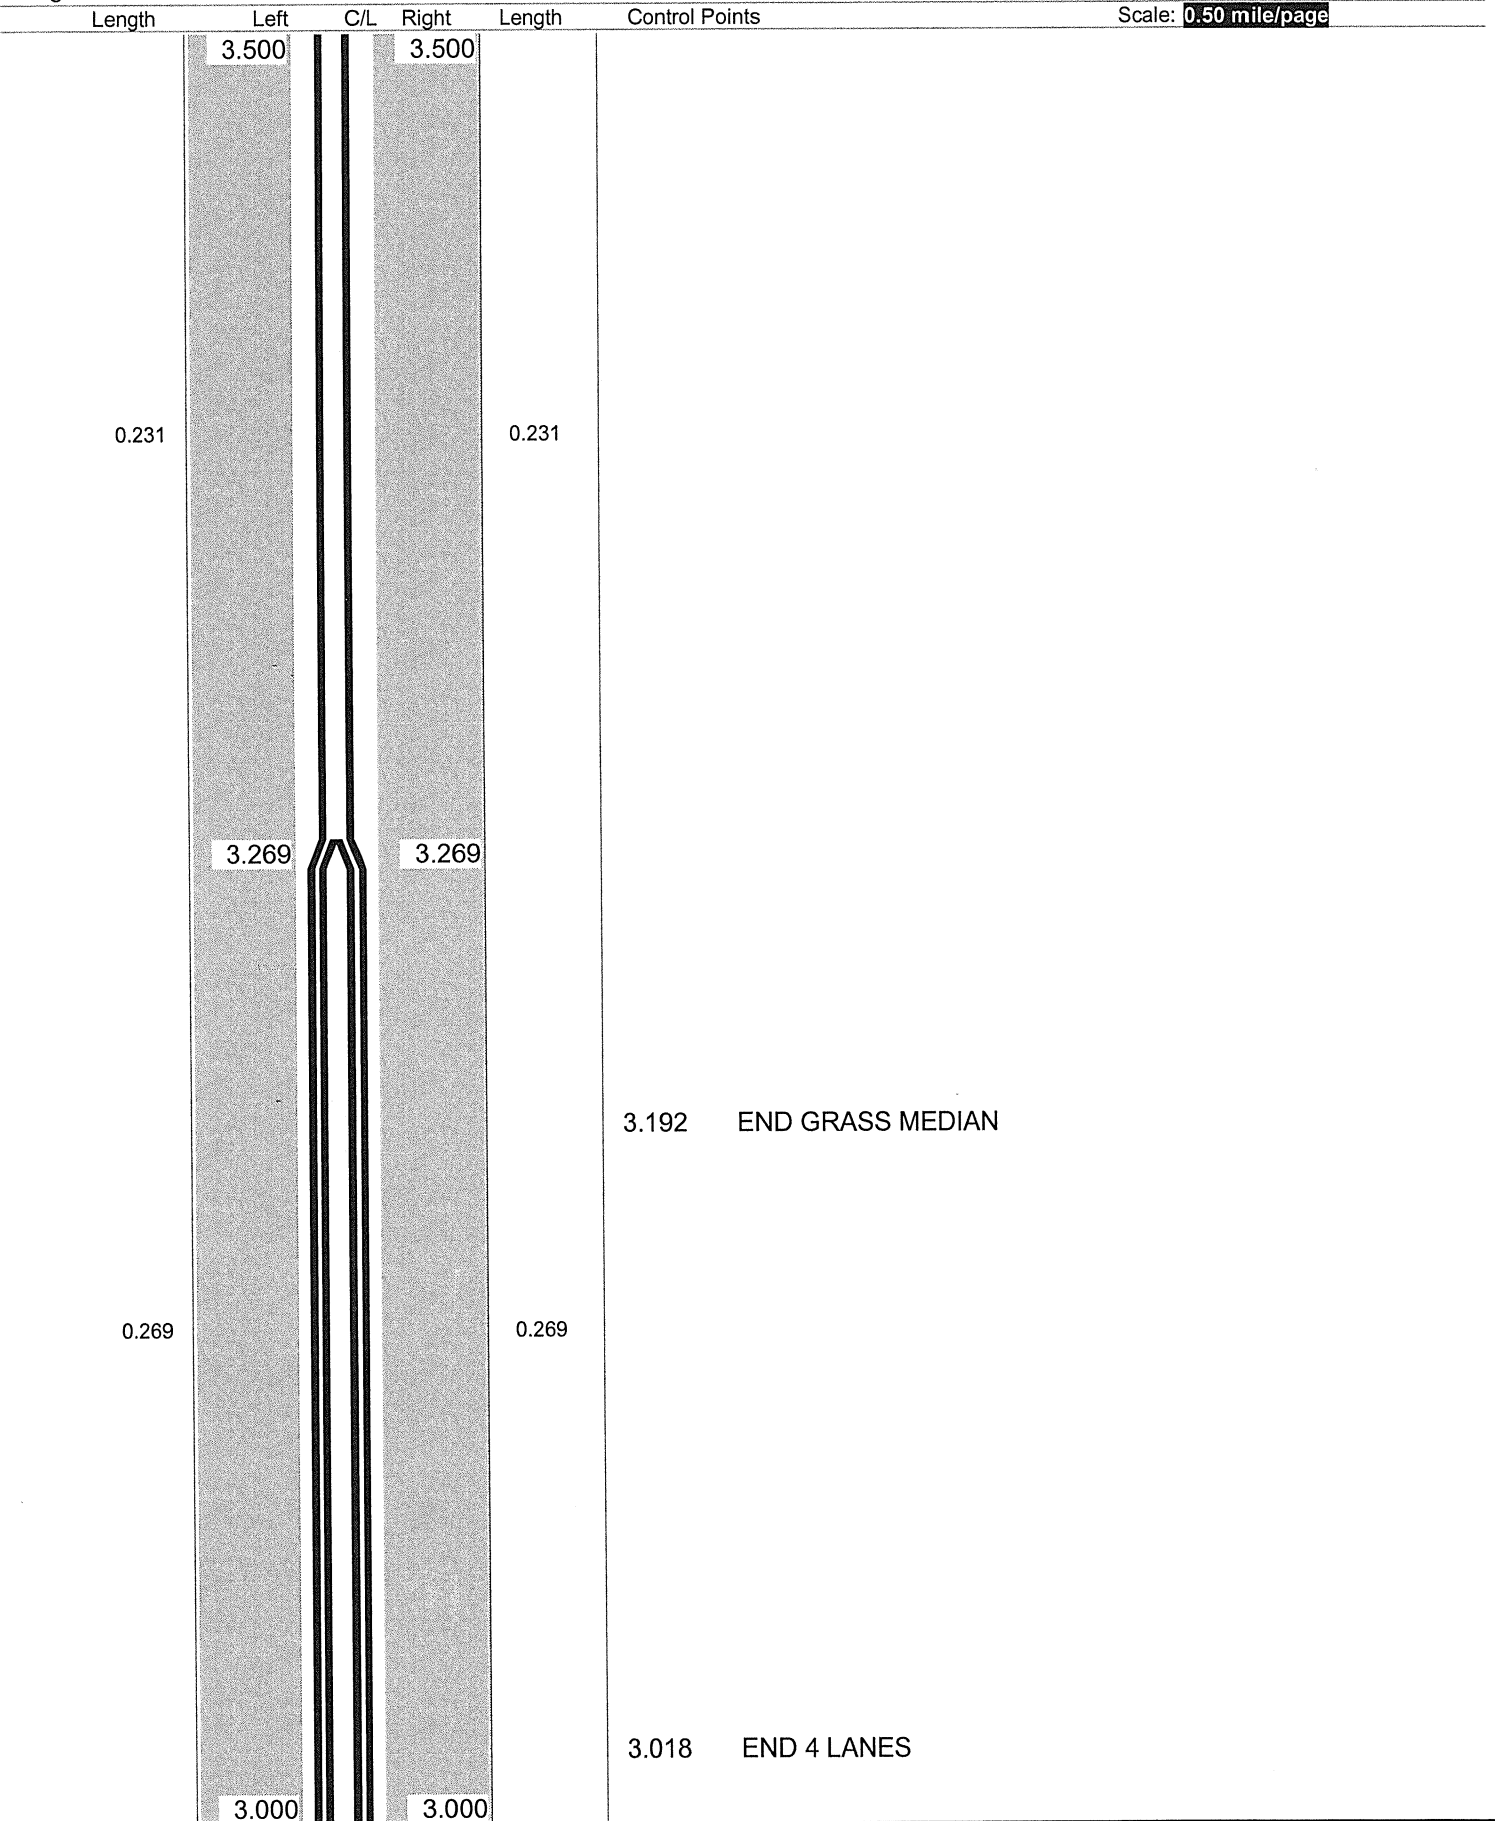

ODOT Dist 4 - Portage Co - FINAL No Passing Zone Log (POR)

Page: 3 of 6


Route: 0261R (SPORSR00261**C)

From: 2.650 LEAVE KENT

Length: 2.399

Direction: North

To: 5.049 S0059R

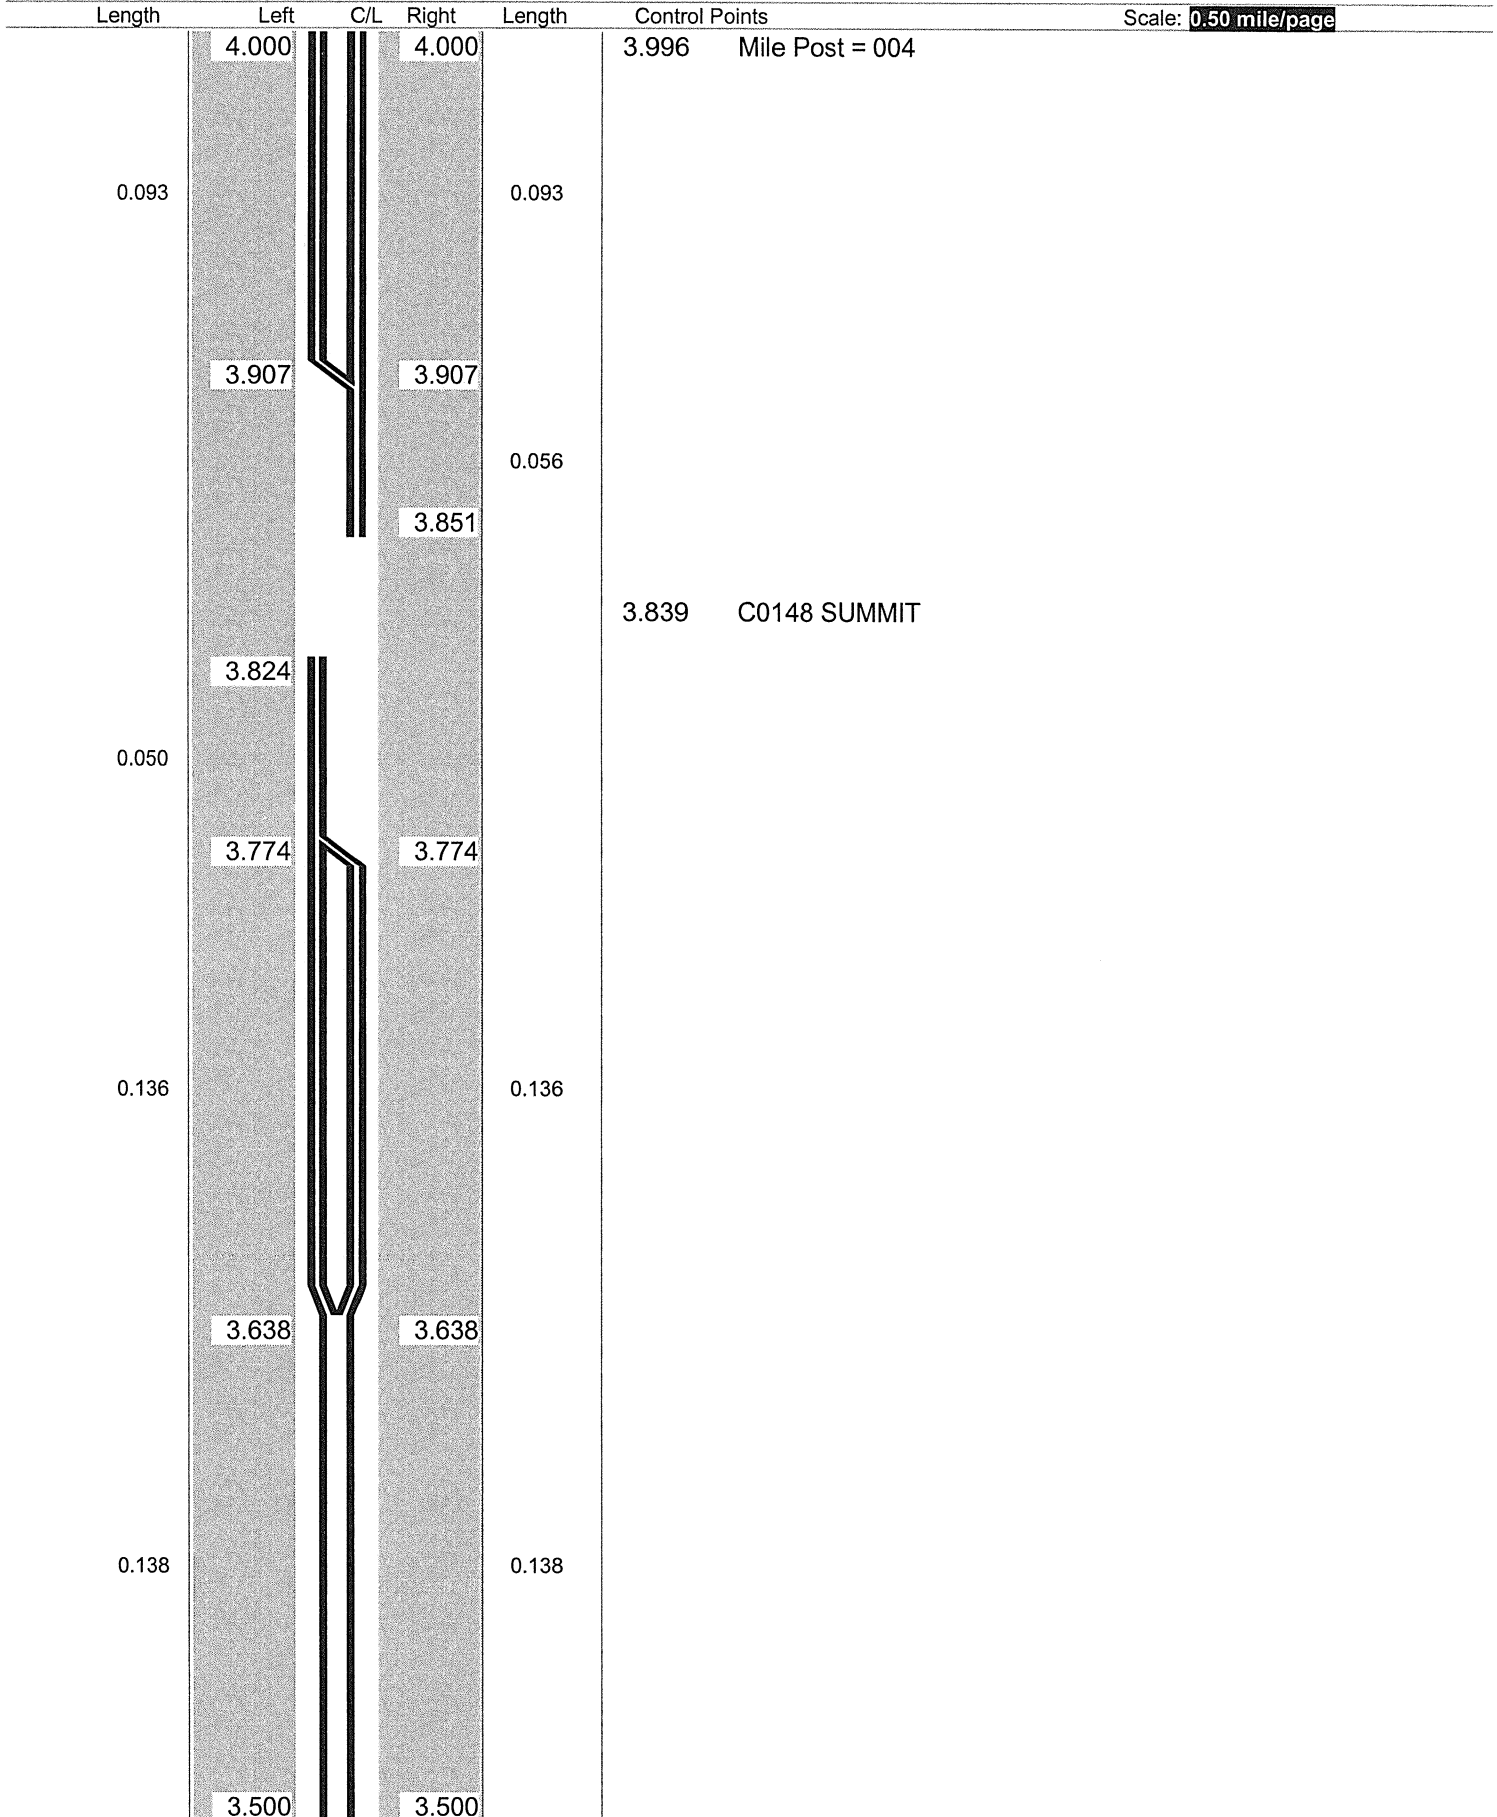

Sheet total equivalent length of solid line: 1.404

Accum. total: 3.446

© 2004 - MasterMind Systems, Inc. - Traffic Safety Suite

ODOT Dist 4 - Portage Co - FINAL

No Passing Zone Log (POR)

Page: 4 of 6

Route: 0261R (SPORSR00261**C)

Length: 2.399 Direction: North

From: 2.650 *LEAVE KENT*

To: **5.049 S0059R**

[illegible]

ODOT Dist 4 - Portage Co - FINAL No Passing Zone Log (POR)


Page: 5 of 6

Route: 0261R (SPORSR00261**C)

From: 2.650 LEAVE KENT

Length: 2.399 Direction: North

To: 5.049 S0059R

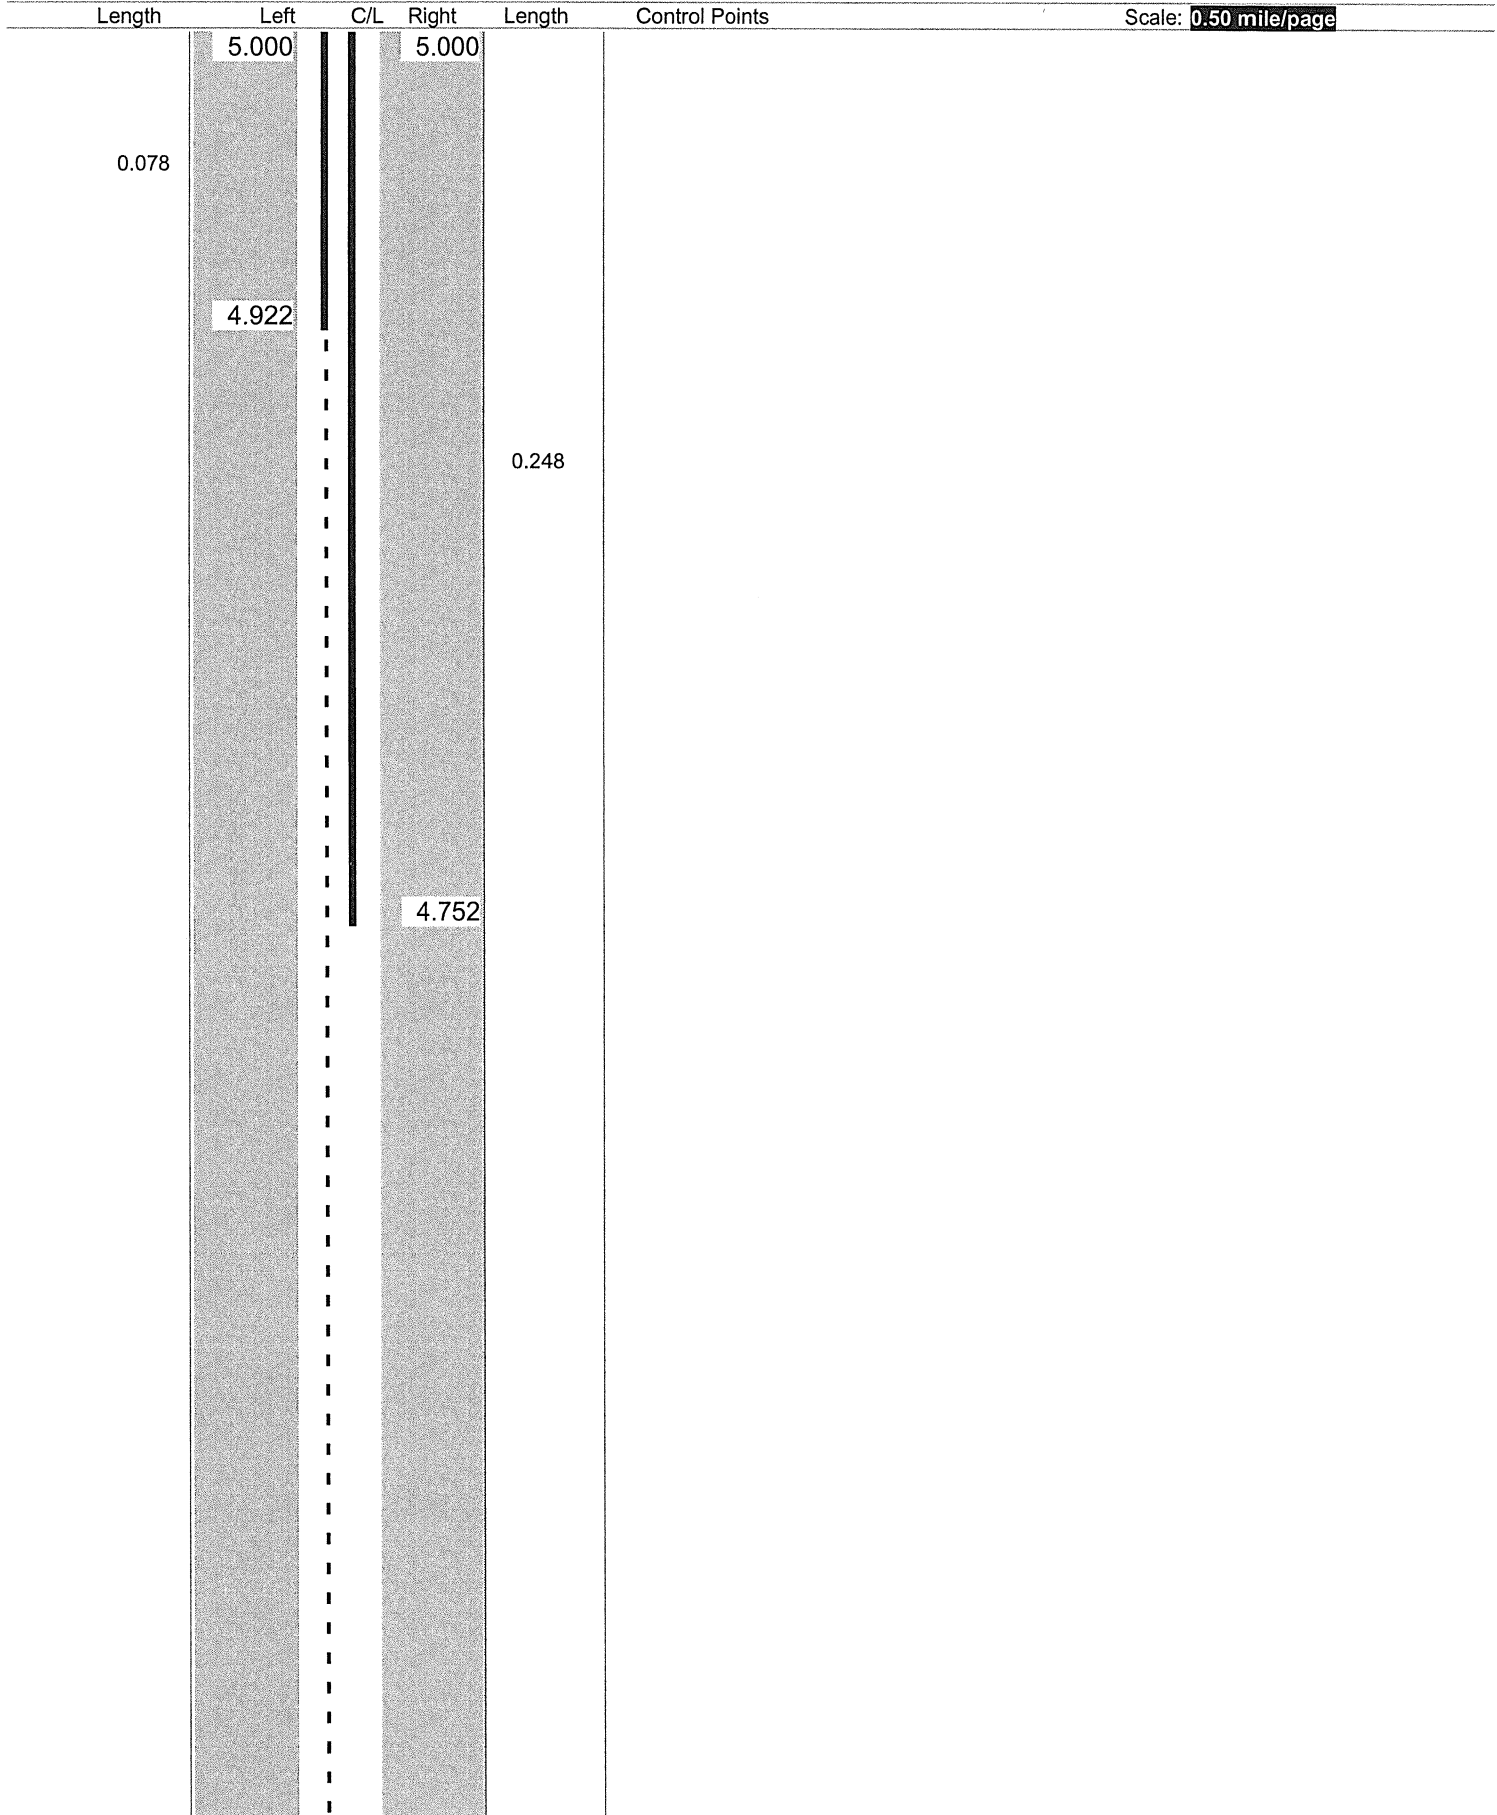

Sheet total equivalent length of solid line: 0.495

Accum. total: 4.385

© 2004 - MasterMind Systems, Inc. - Traffic Safety Suite

ODOT Dist 4 - Portage Co - FINAL No Passing Zone Log (POR)

Page: 6 of 6

Route: 0261R (SPORSR00261**C)

From: 2.650 LEAVE KENT

Length: 2.399 Direction: North

To: 5.049 S0059R

Length	Left	C/L	Right	Length	Control Points	Scale: 1.00 mile/page
0.036	5.036	5.000	5.036	0.036	5.049 S0059R	

Sheet total equivalent length of solid line: 0.075

Accum. total: 4.460

© 2004 - MasterMind Systems, Inc. - Traffic Safety Suite