

ODOT Dist 4 - Portage Co - FINAL  
 No Passing Zone Log (POR)


Route: 0225R (SPORSR00225\*\*C)

Length: 15.756

Direction: North

From: 0.000 LEAVE STA CO

To: 15.756 S0005R

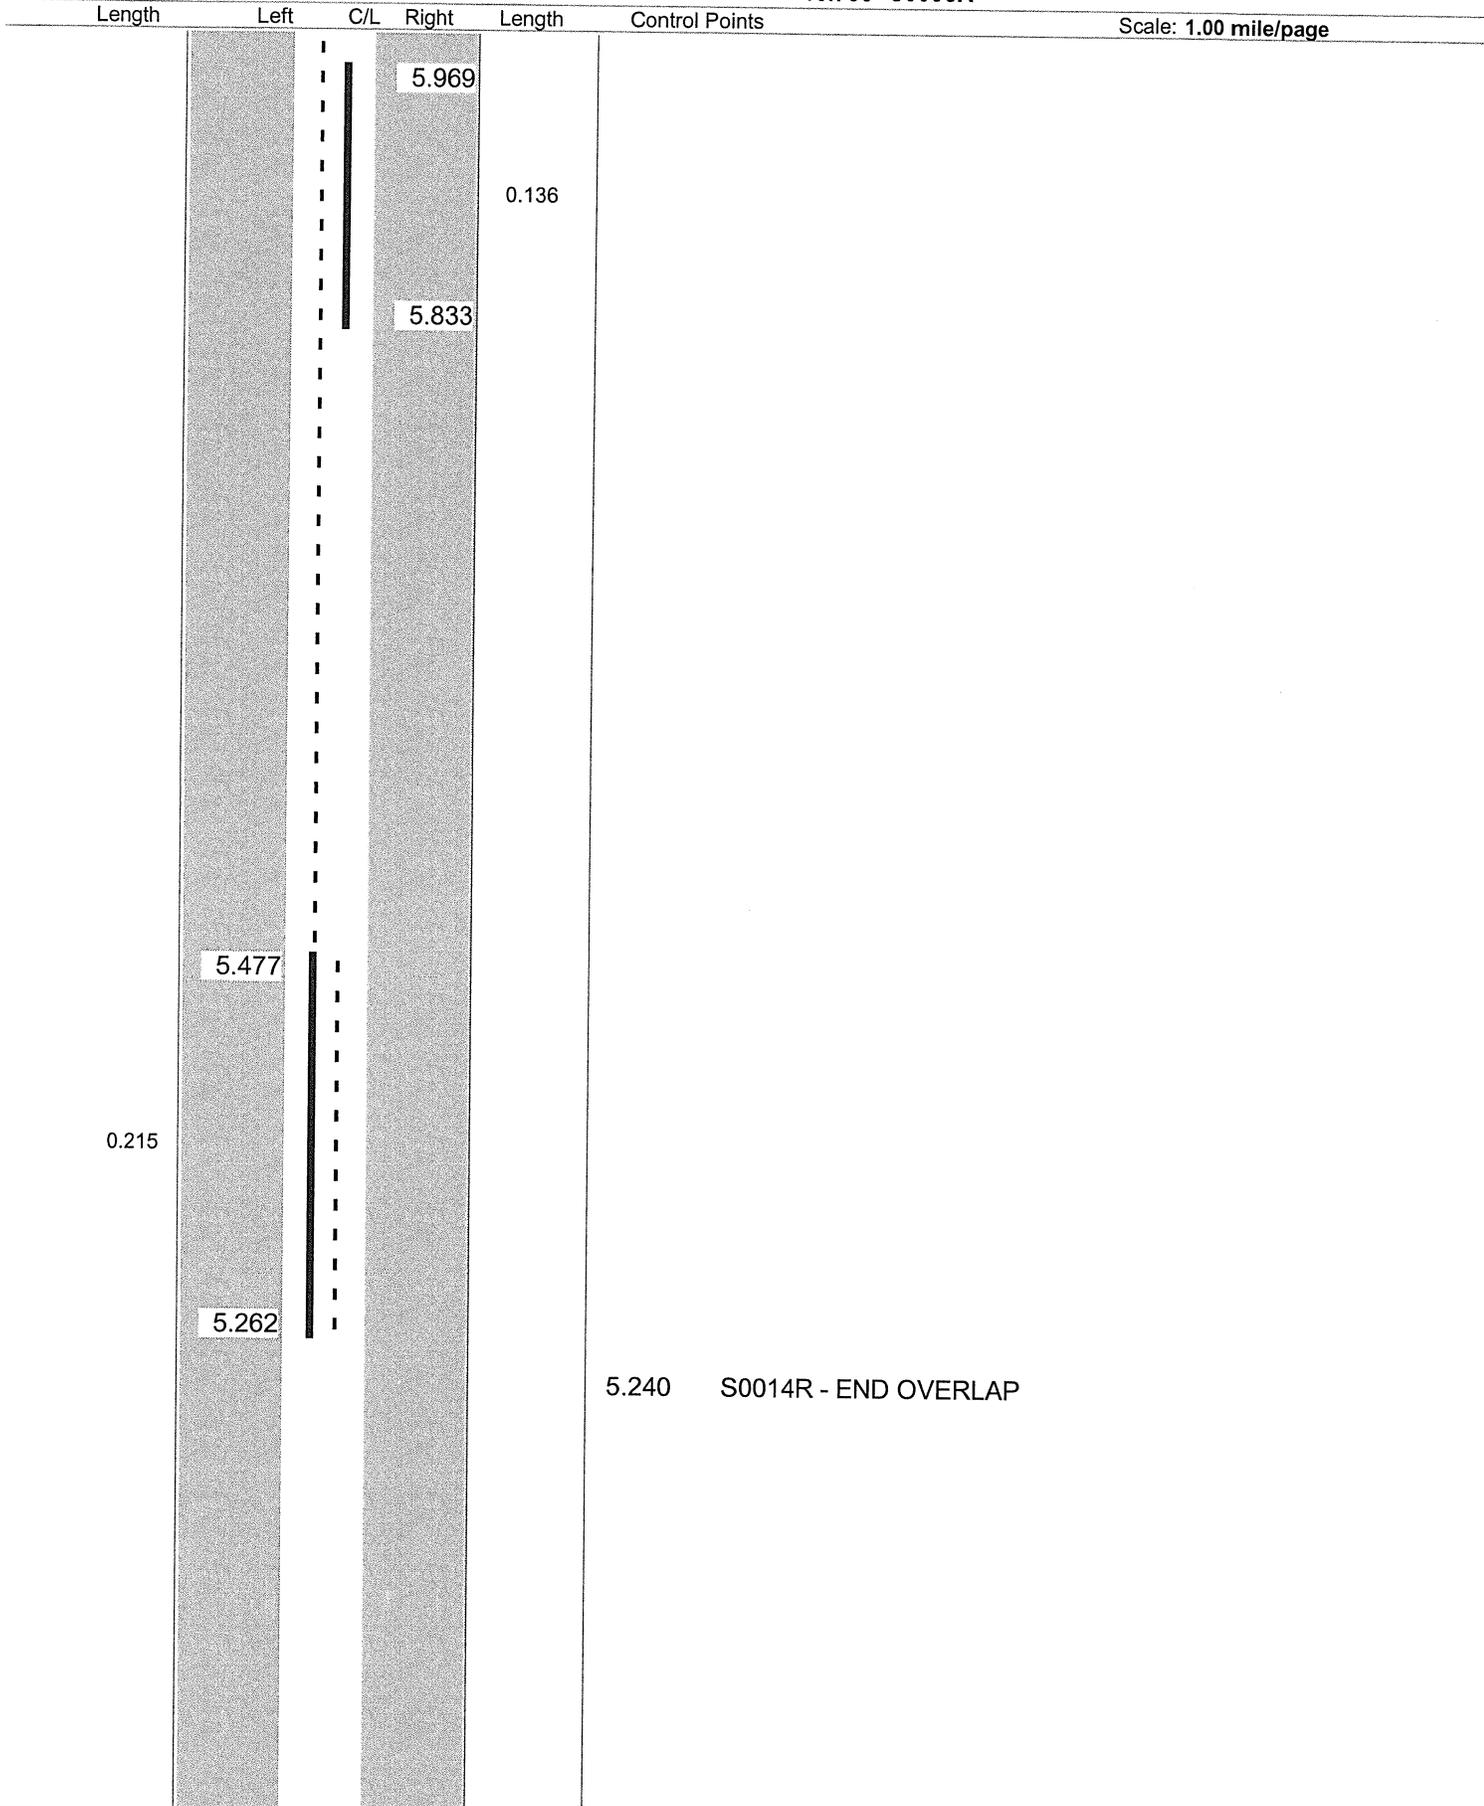


ODOT Dist 4 - Portage Co - FINAL  
 No Passing Zone Log (POR)

Route: 0225R (SPORSR00225\*\*C)

From: 0.000 LEAVE STA CO

Length: 15.756 Direction: North

To: 15.756 S0005R

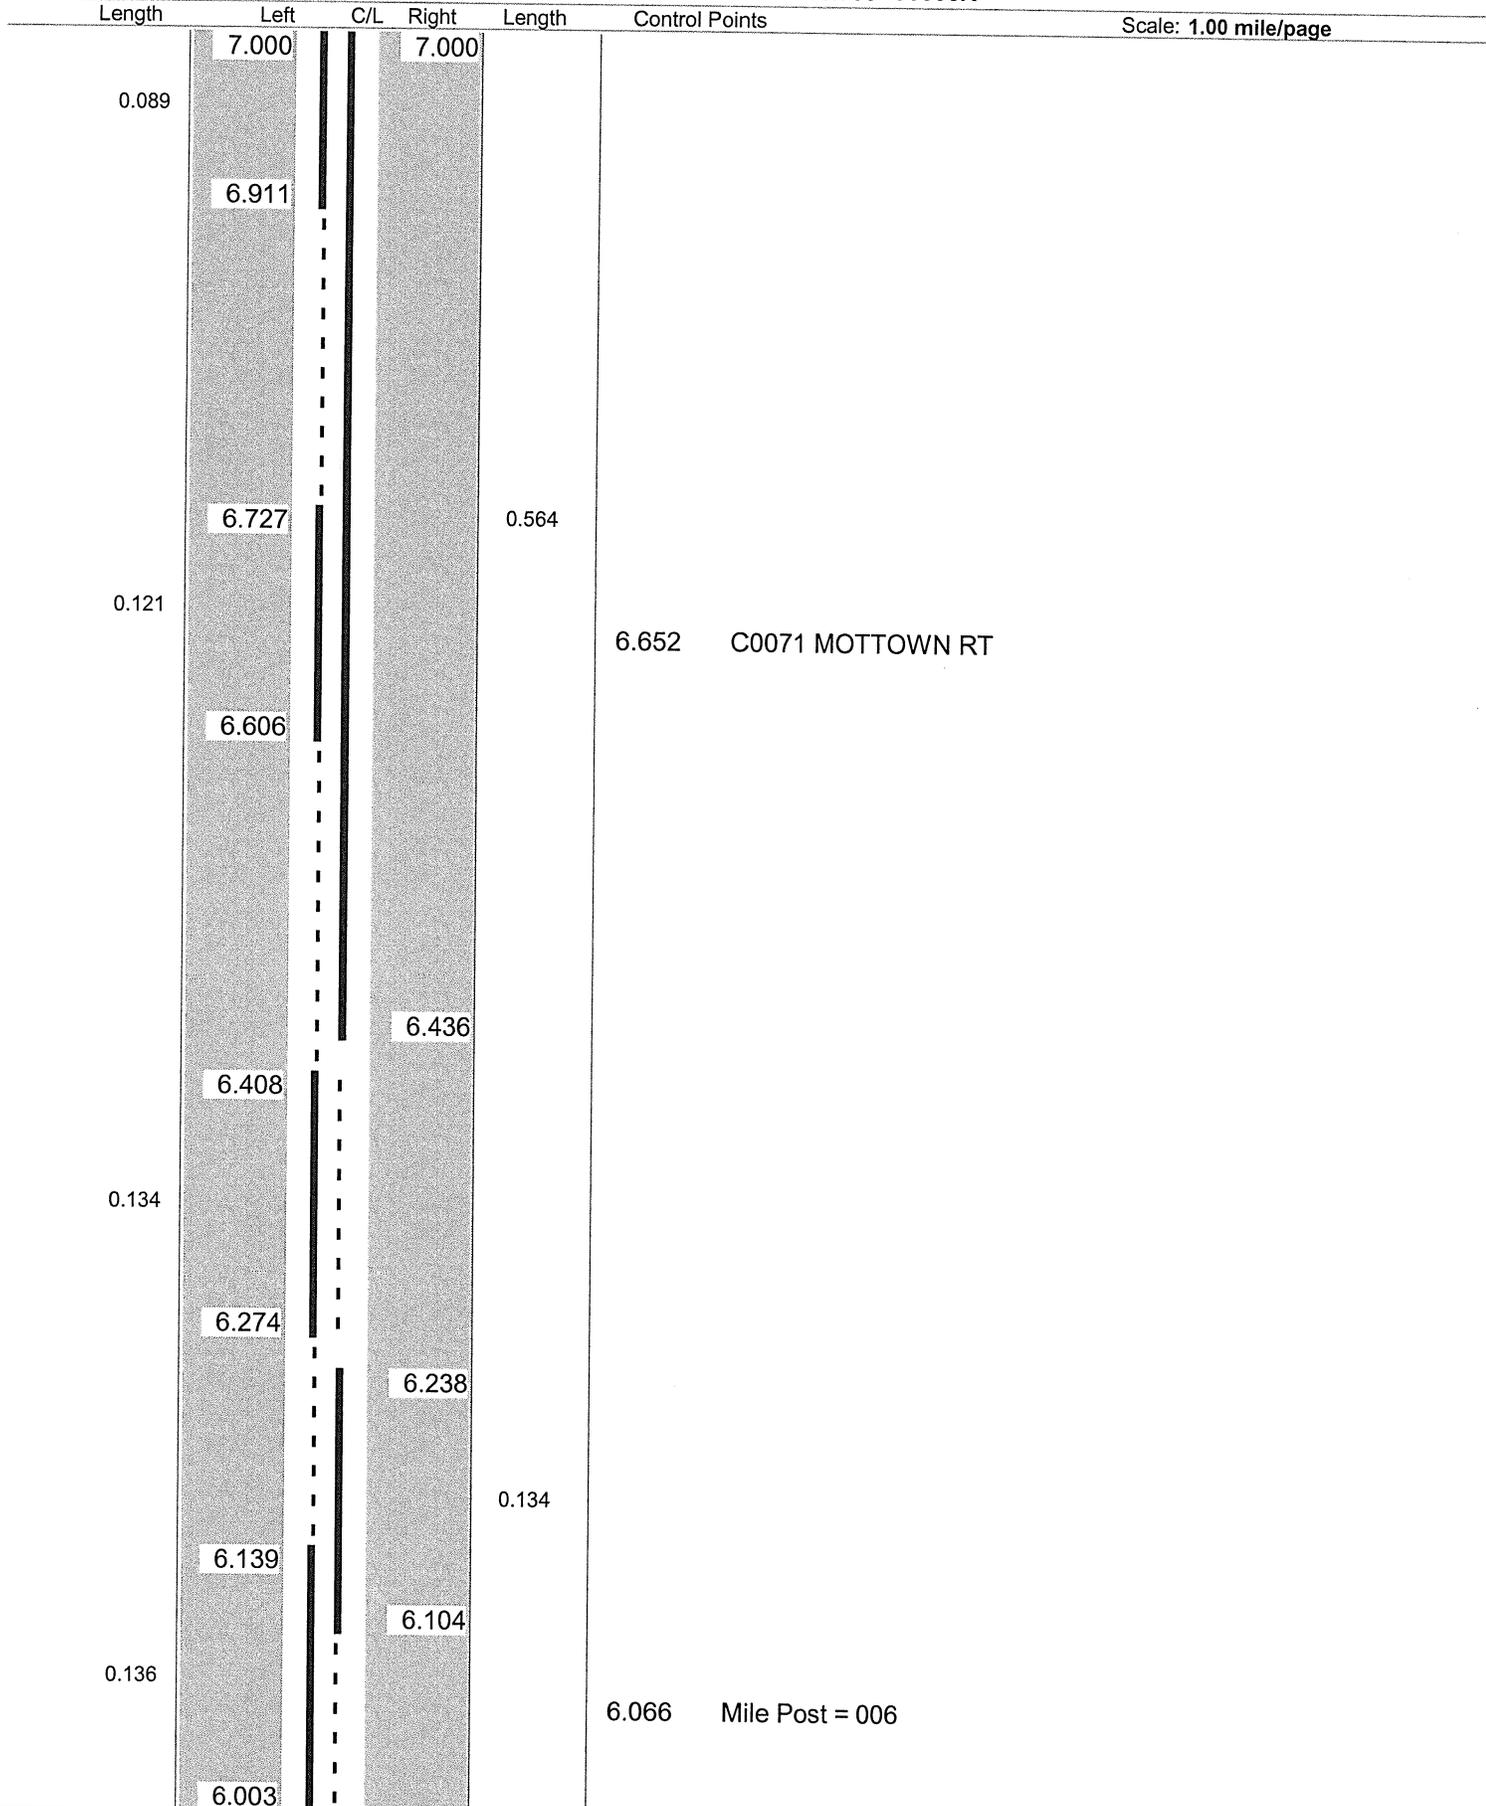

Scale: 1.00 mile/page

Sheet total equivalent length of solid line: 1.367

Accum. total: 3.313

ODOT Dist 4 - Portage Co - FINAL  
 No Passing Zone Log (POR)


Route: 0225R (SPORSR00225\*\*C)

Length: 15.756

Direction: North

From: 0.000 LEAVE STA CO.

To: 15.756 S0005R

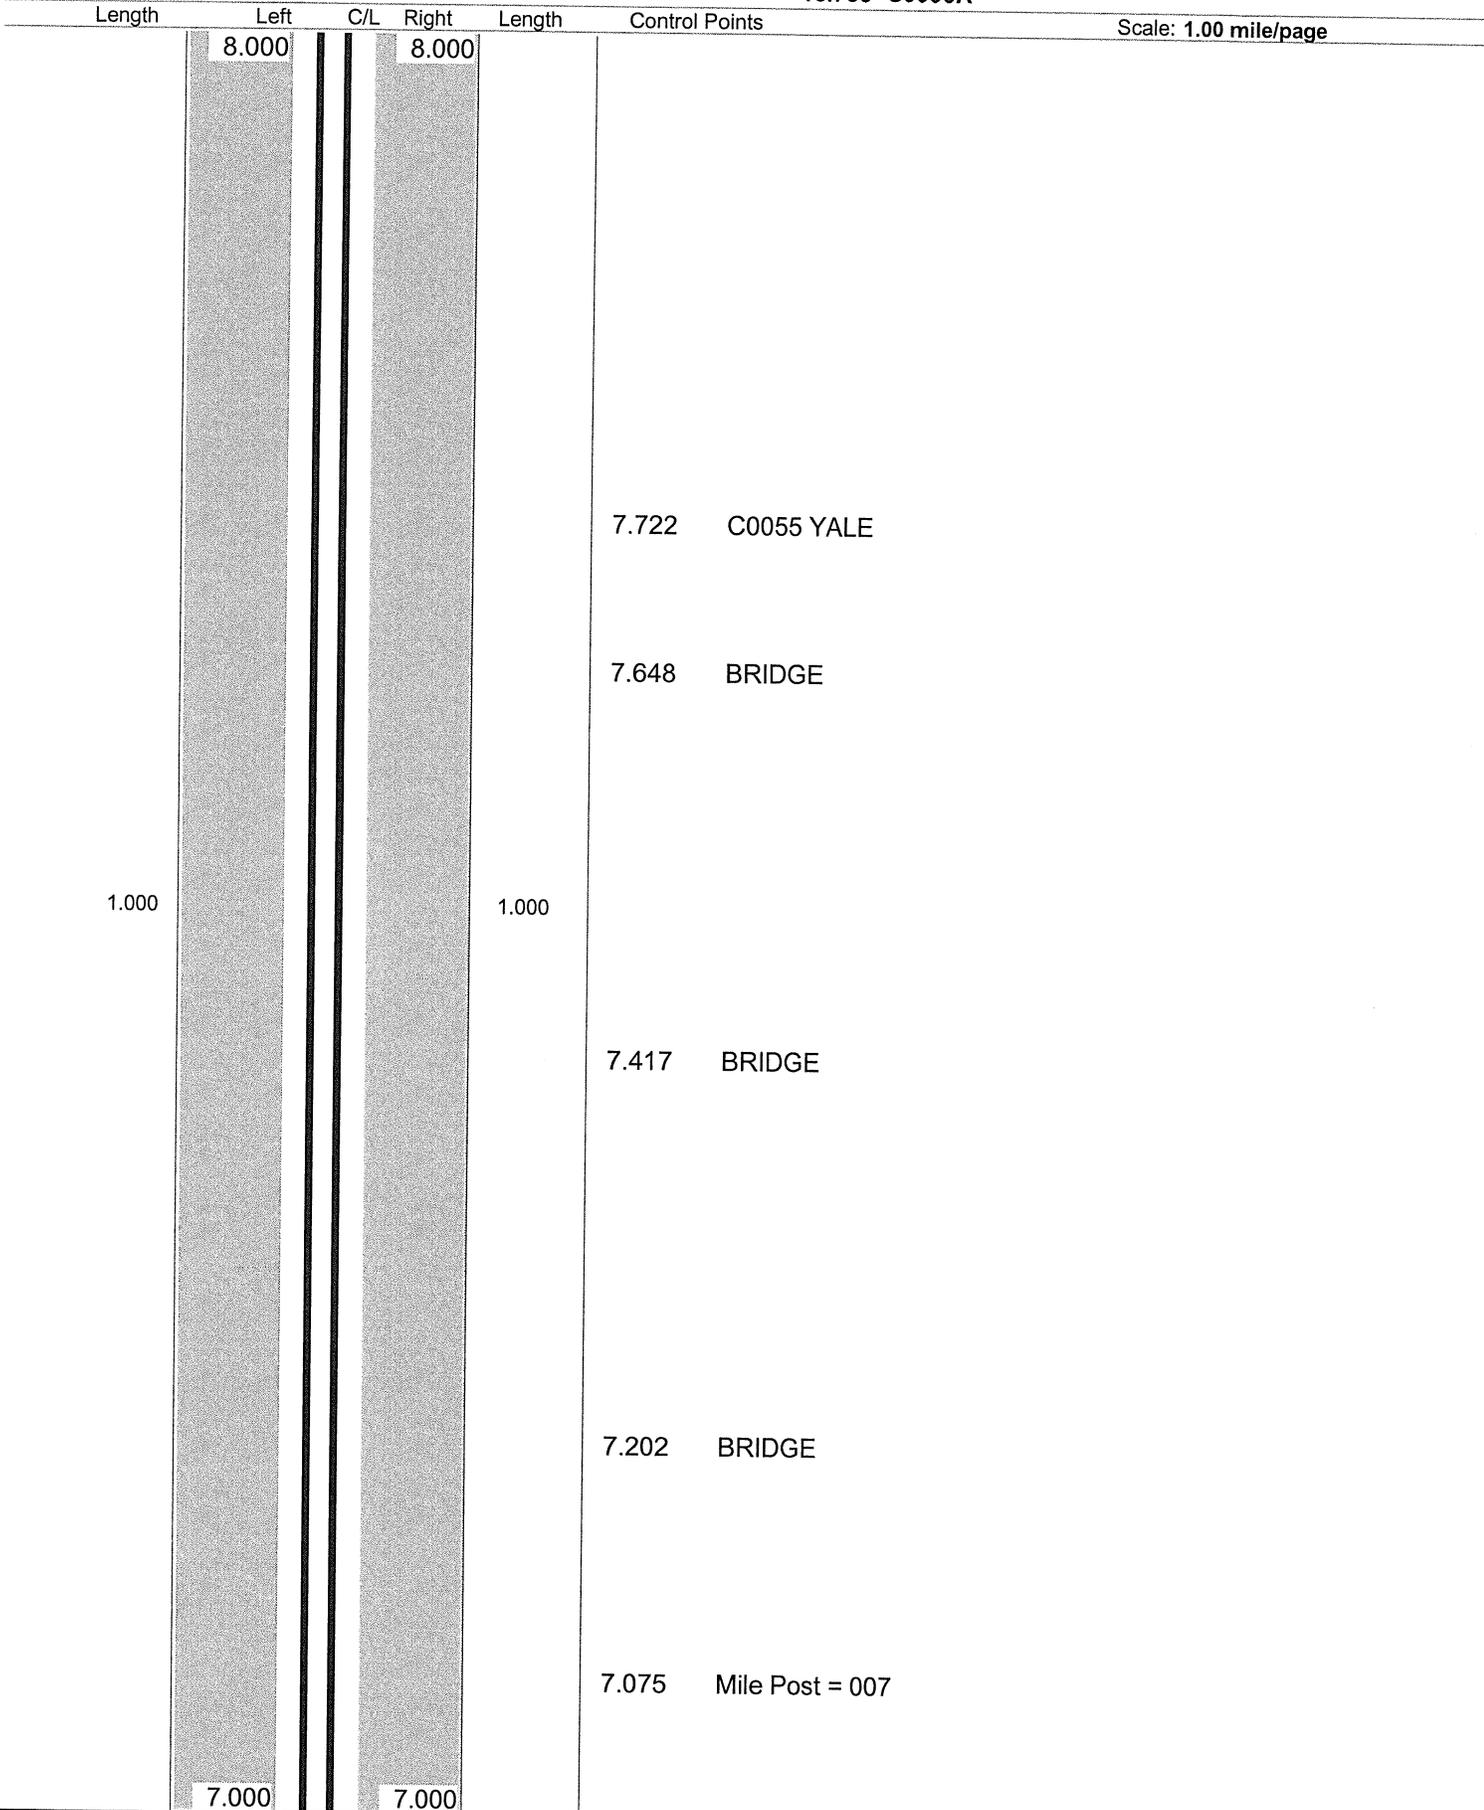

Scale: 1.00 mile/page

ODOT Dist 4 - Portage Co - FINAL  
 No Passing Zone Log (POR)


Route: 0225R (SPORSR00225\*\*C)

From: 0.000 LEAVE STA CO

Length: 15.756

Direction: North

To: 15.756 S0005R

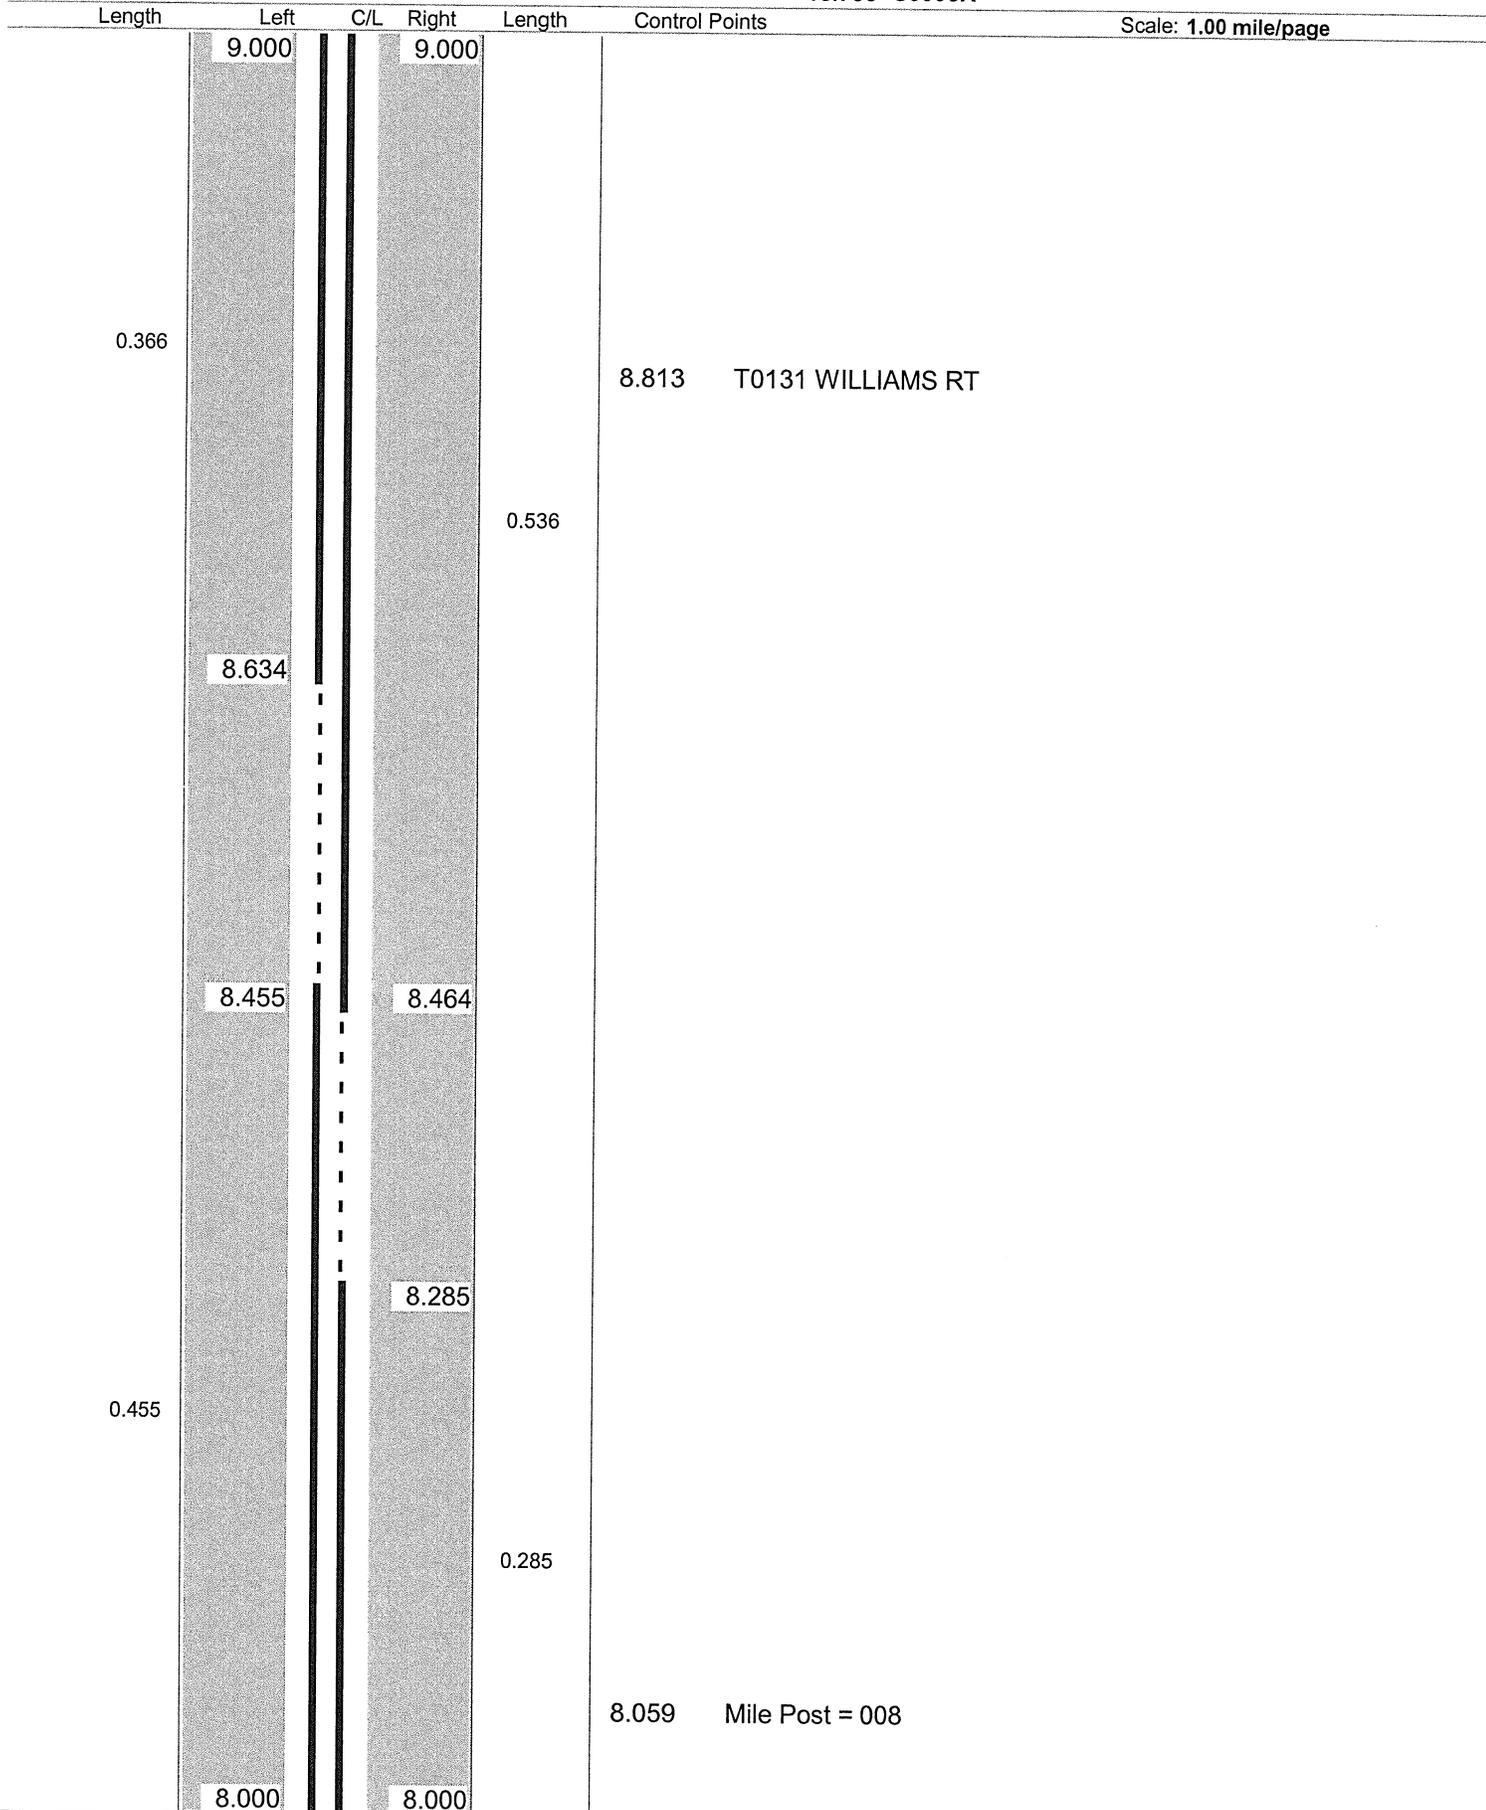

Sheet total equivalent length of solid line: 1.729

Accum. total: 7.042

**ODOT Dist 4 - Portage Co - FINAL**  
**No Passing Zone Log (POR)**


Route: **0225R (SPORSR00225\*\*C)**

From: **0.000 LEAVE STA CO**

Length: **15.756**

Direction: **North**

To: **15.756 S0005R**

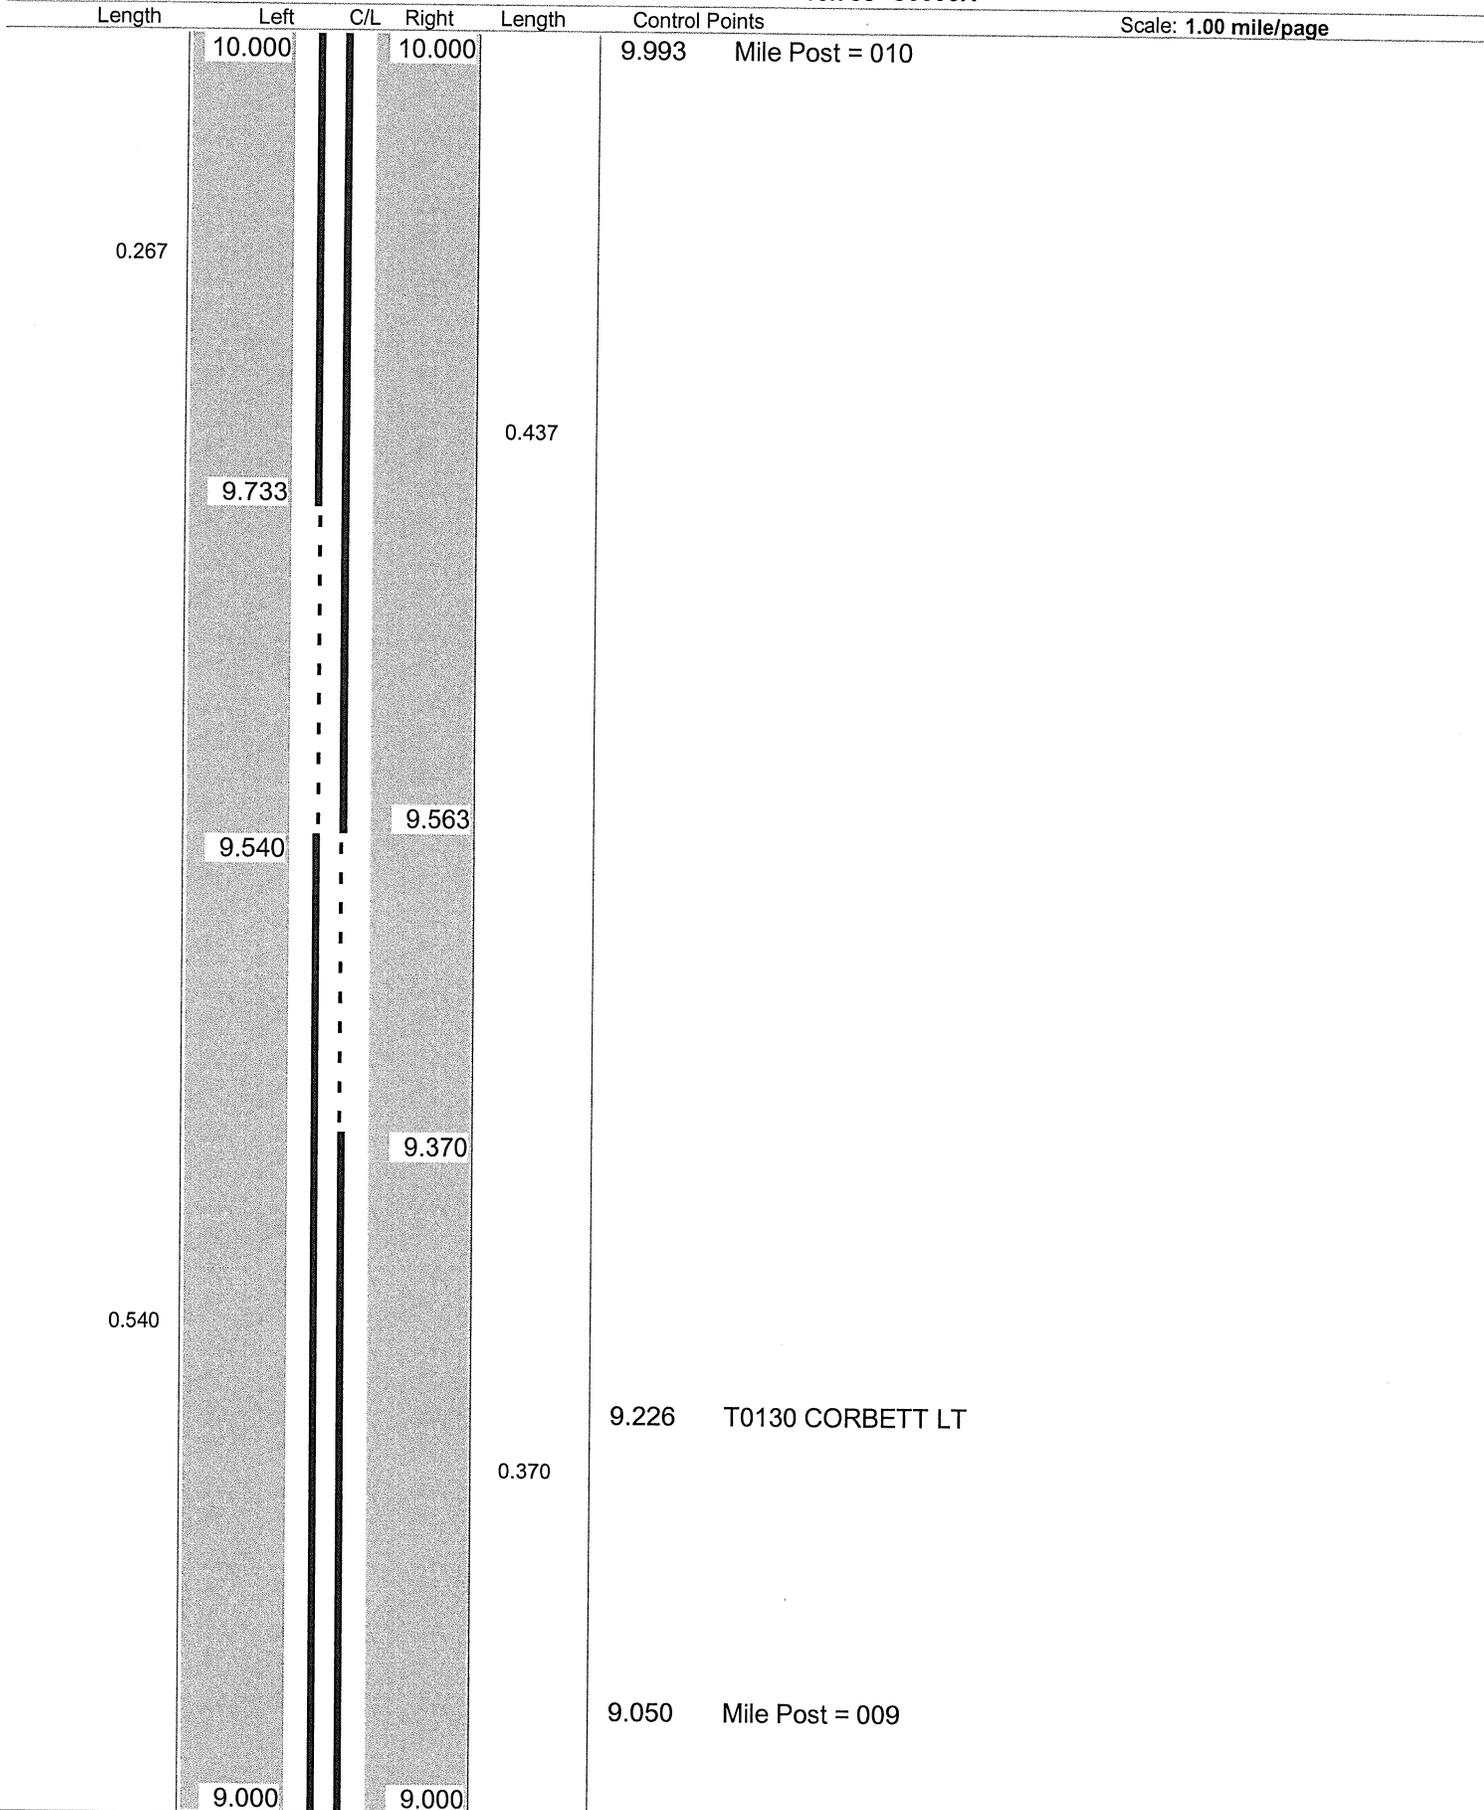

Sheet total equivalent length of solid line: 1.705

Accum. total: 8.747

**ODOT Dist 4 - Portage Co - FINAL**  
**No Passing Zone Log (POR)**


Route: **0225R (SPORSR00225\*\*C)**

From: **0.000 LEAVE STA CO**

Length: **15.756**

Direction: **North**

To: **15.756 S0005R**

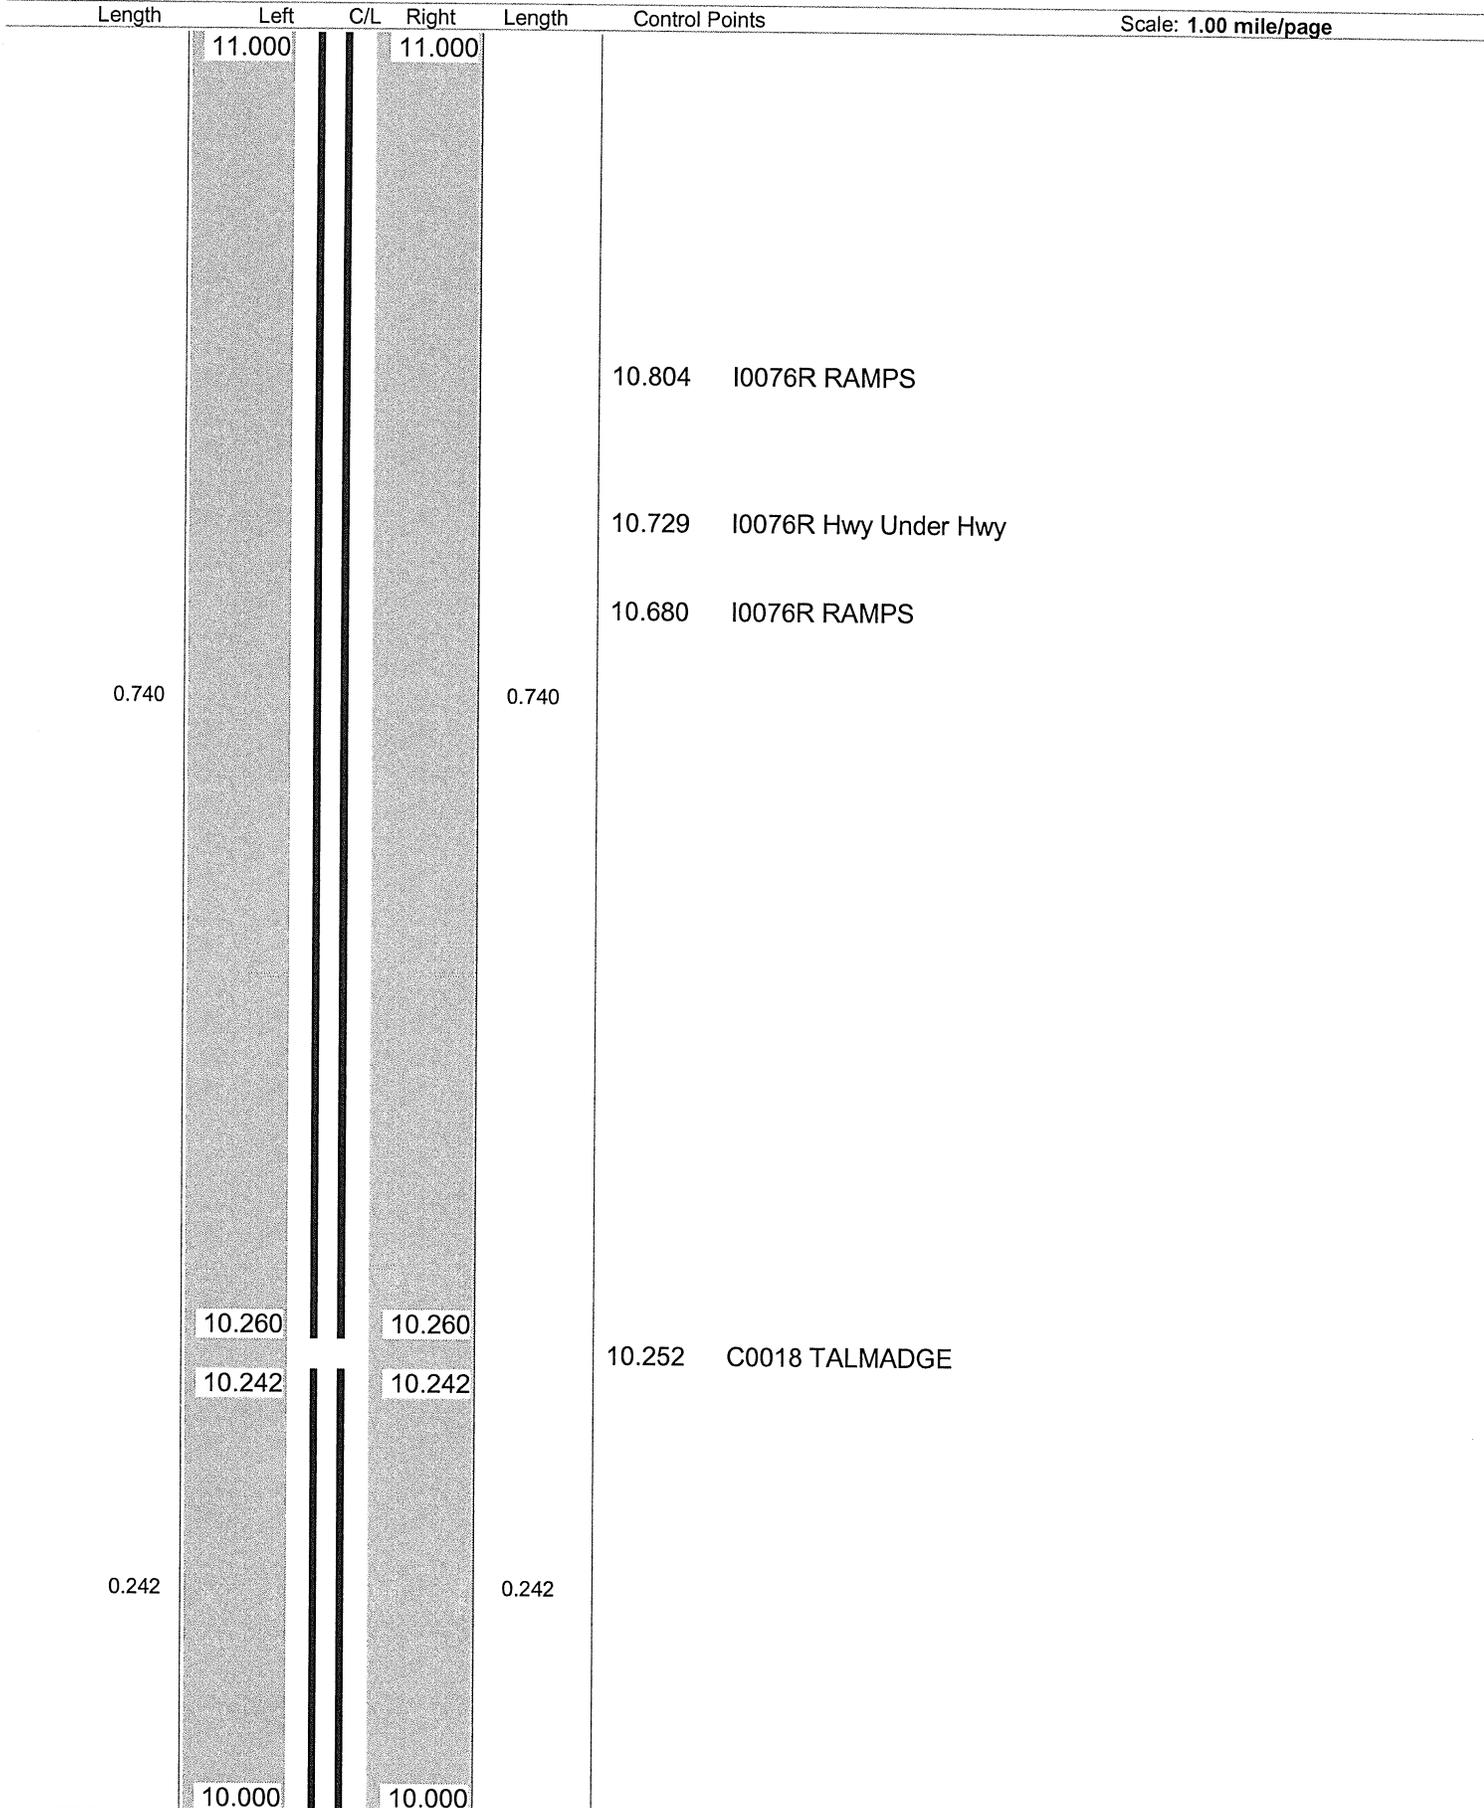

Sheet total equivalent length of solid line: 1.964

Accum. total: 10.711

**ODOT District 4**  
**No Passing Zone Log (POR)**

Route: **0225R (SPORSR00225\*\*C)**  
 Length: **0.999** Direction: **North**

From: **11.000 LEAVE STA CO**  
 To: **11.999 S0005R**

Scale: 1.00 mile/page

