


**ODOT District 4**  
**No Passing Zone Log (POR)**

Route: **0224R (SPORUS00224\*\*C)**  
 Length: **1.000** Direction: **North**

From: **18.000 LEAVE SUM CO**  
 To: **19.000 ENTER MAH CO**

Scale: **1.00 mile/page**

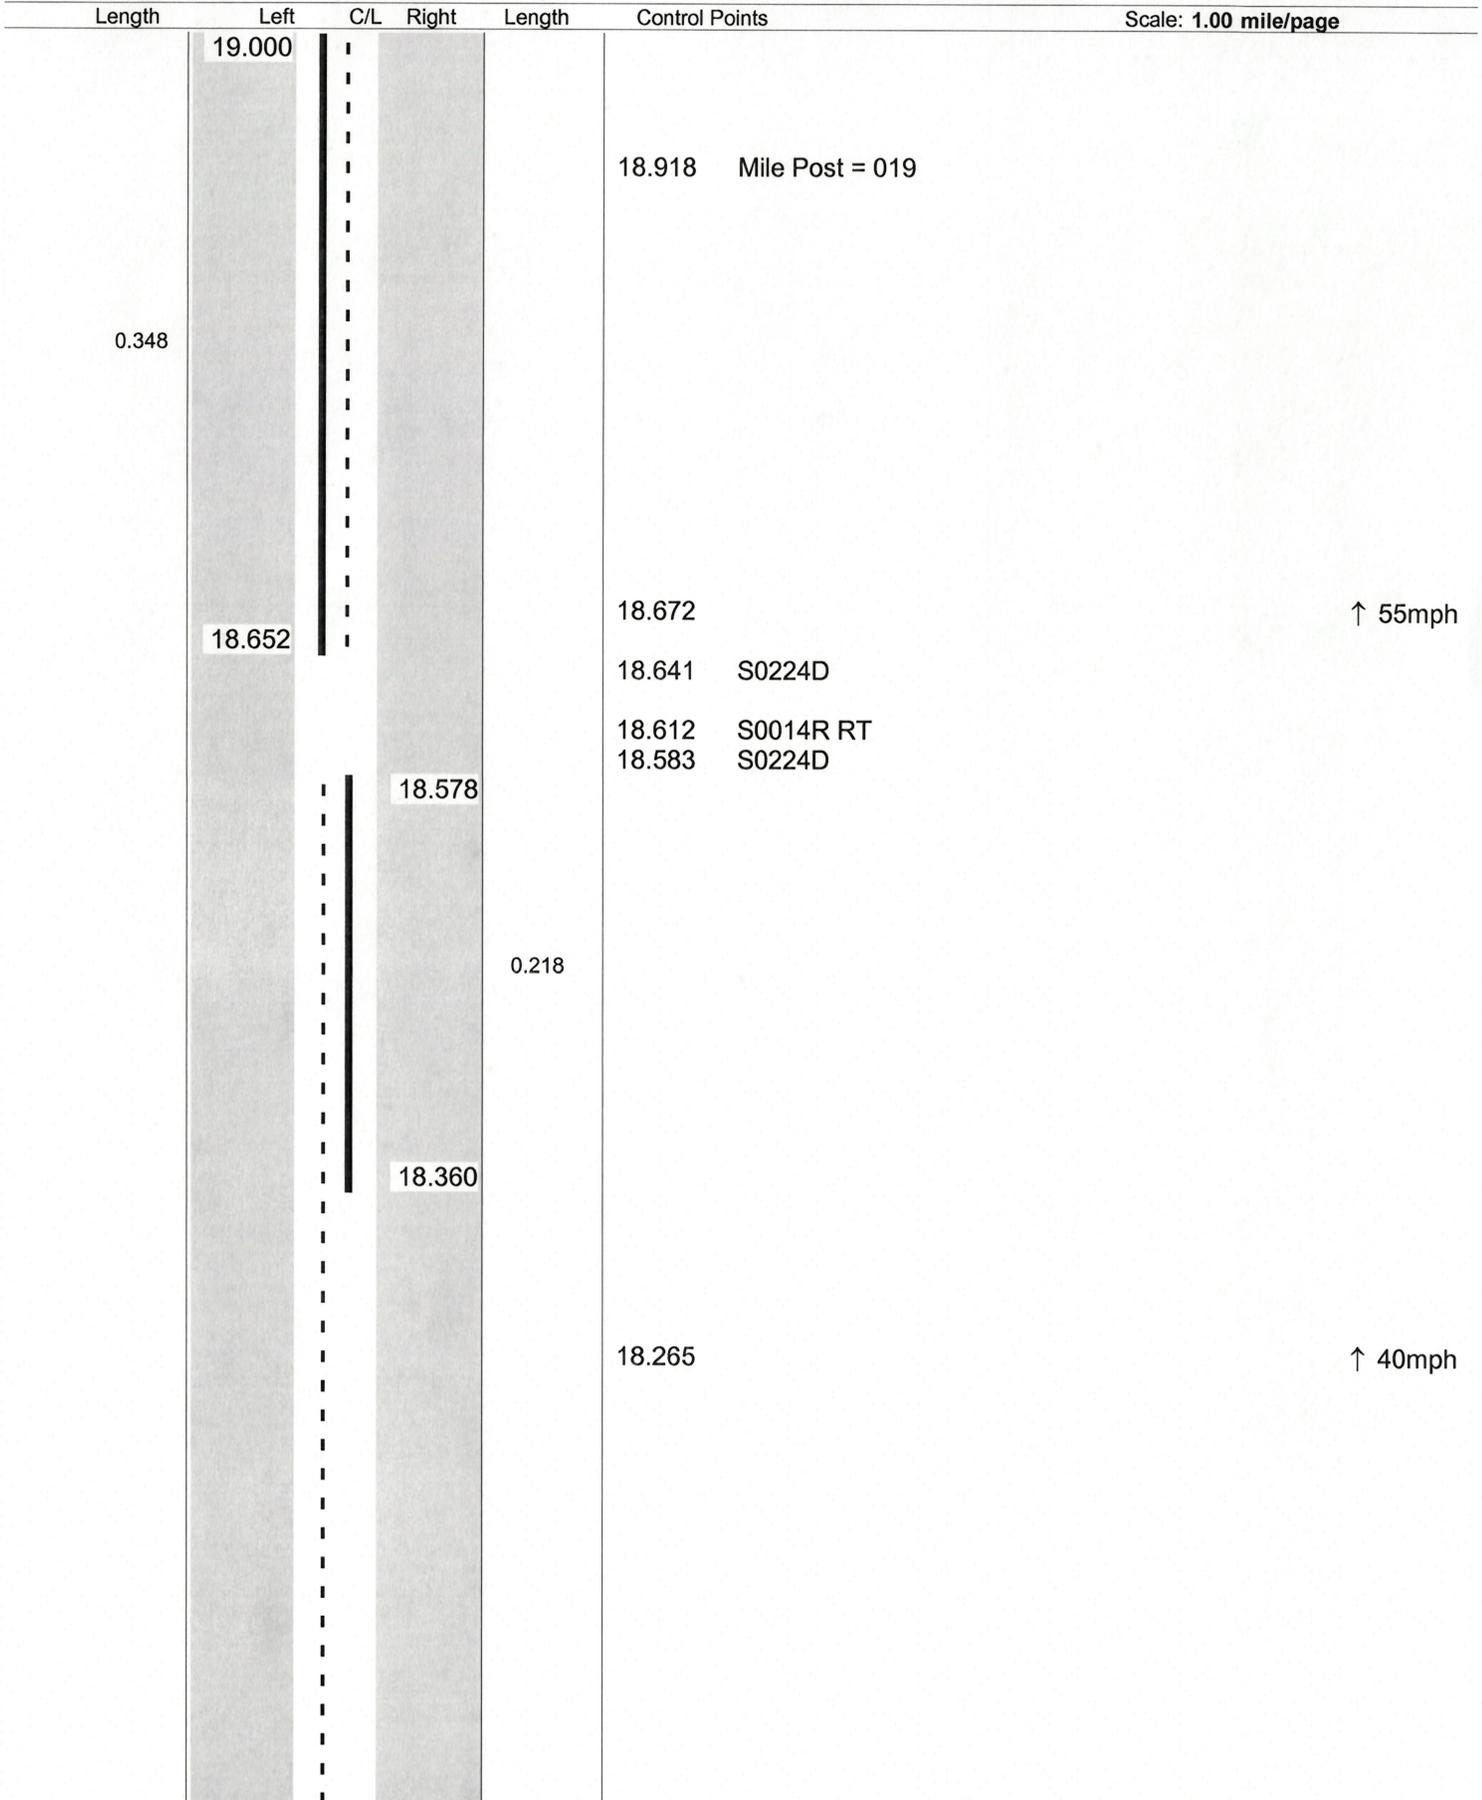

**ODOT District 4  
No Passing Zone Log (POR)**

Route: **0224R (SPORUS00224\*\*C)**  
Length: **0.999** Direction: **North**

From: **19.000 LEAVE SUM CO**  
To: **19.999 ENTER MAH CO**

Scale: **1.00 mile/page**

Length	Left	C/L	Right	Length	Control Points
					19.916 Mile Post = 020 19.894 T0066 DIVER RT
0.188	19.792		19.701		19.711 C0073 MAHONING LT
	19.604			0.267	
			19.434		19.494 EDGEWATER RT
					19.141 C0451 NORTH LT
0.056	19.056				
	19.000				

**ODOT District 4**  
**No Passing Zone Log (POR)**

Route: **0224R (SPORUS00224\*\*C)**  
 Length: **0.999**      Direction: **North**

From: **20.000 LEAVE SUM CO**  
 To: **20.999 ENTER MAH CO**

Length	Left	C/L	Right	Length	Control Points
					20.929 Mile Post = 021
	20.800				
0.243			20.630		20.630 C0075 BONNER LT
	20.557			0.243	
			20.387		20.449 T0067 SHEFFLETON RT
	20.361				
0.117			20.191		
	20.244			0.117	
			20.074		

