





Linear Dimensions:

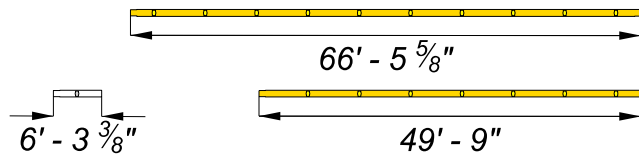

R1-1-36
RPR
SLM 25.334

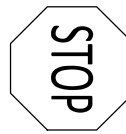

49' - 6"

2




2 Estimated Quantities:

x1 ~66.5' run (yellow)
x1 ~49.75' run (yellow)
x1 ~6.25' run (white)

x2 end sets (yellow)
x1 end set (white)

x17 bollards (yellow)
x1 bollard (white)

R3-5R-30

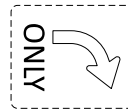

SLM 25.328

R1-1-36
(LED)




SIGN LEGEND

- EX - NO WORK
- EX - REMOVE
- EX - RELOCATE
- EX - RELOCATED
- PROPOSED



Linear Dimensions:

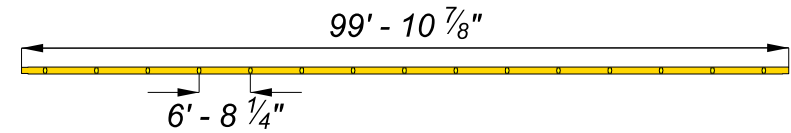

STOP
R1-1-36
(LED)
SLM 18.680
ONLY
R3-5R-30

3

224

3 Estimated Quantities:

x1 ~100' run (yellow)

x1 end set (yellow)

x15 bollards (yellow)

SIGN LEGEND

- ☐ EX - NO WORK
- ☒ EX - REMOVE
- ☐ EX - RELOCATE
- ☐ EX - RELOCATED
- ☐ PROPOSED

3
5

WORK ORDER
PT #1160



SLM 18.60
CENTERLINE DELINEATORS

PREPARED BY
JAR
ISSUED BY
JAR



STOP
R1-1-36
(LED)
SLM 25.424
ONLY
R3-5R-30

Linear Dimensions:

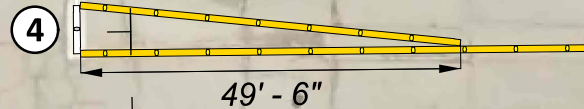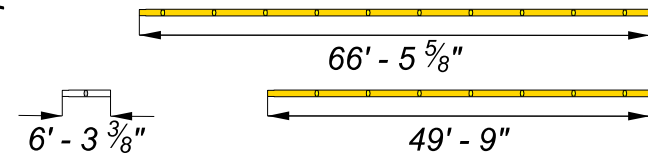

STOP
R1-1-36
R PR
SLM 25.420

④ Estimated Quantities:

- x1 ~66.5' run (yellow)
- x1 ~49.75' run (yellow)
- x1 ~6.25' run (white)

- x2 end sets (yellow)
- x1 end set (white)


- x17 bollards (yellow)
- x1 bollard (white)

SIGN LEGEND


- EX - NO WORK
- EX - REMOVE
- EX - RELOCATE
- EX - RELOCATED
- PROPOSED



Linear Dimensions:

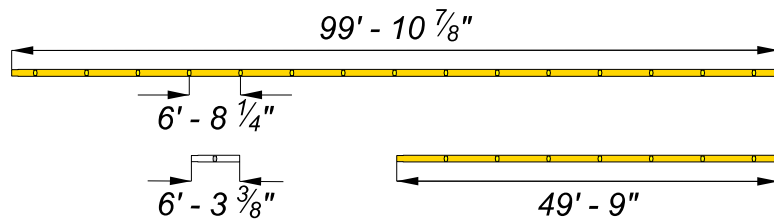

R1-1-36
R PR
SLM 18.588

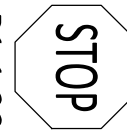

49' - 6"

5


⑤ Estimated Quantities:

- x1 ~100' run (yellow)
- x1 ~49.75' run (yellow)
- x1 ~6.25' run (white)

- x2 end sets (yellow)
- x1 end set (white)

- x22 bollards (yellow)
- x1 bollard (white)

R3-5R-30

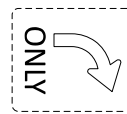

SLM 18.585

R1-1-36
(LED)



SIGN LEGEND

- EX - NO WORK
- EX - REMOVE
- EX - RELOCATE
- EX - RELOCATED
- PROPOSED

5
5

WORK ORDER
PT #1160

SLM 18.60
CENTERLINE DELINEATORS

PREPARED BY
JAR
ISSUED BY
JAR