


1407-2	Examples of Factors Affecting the Imaginary Surface
Reference Section 1407.1.4	

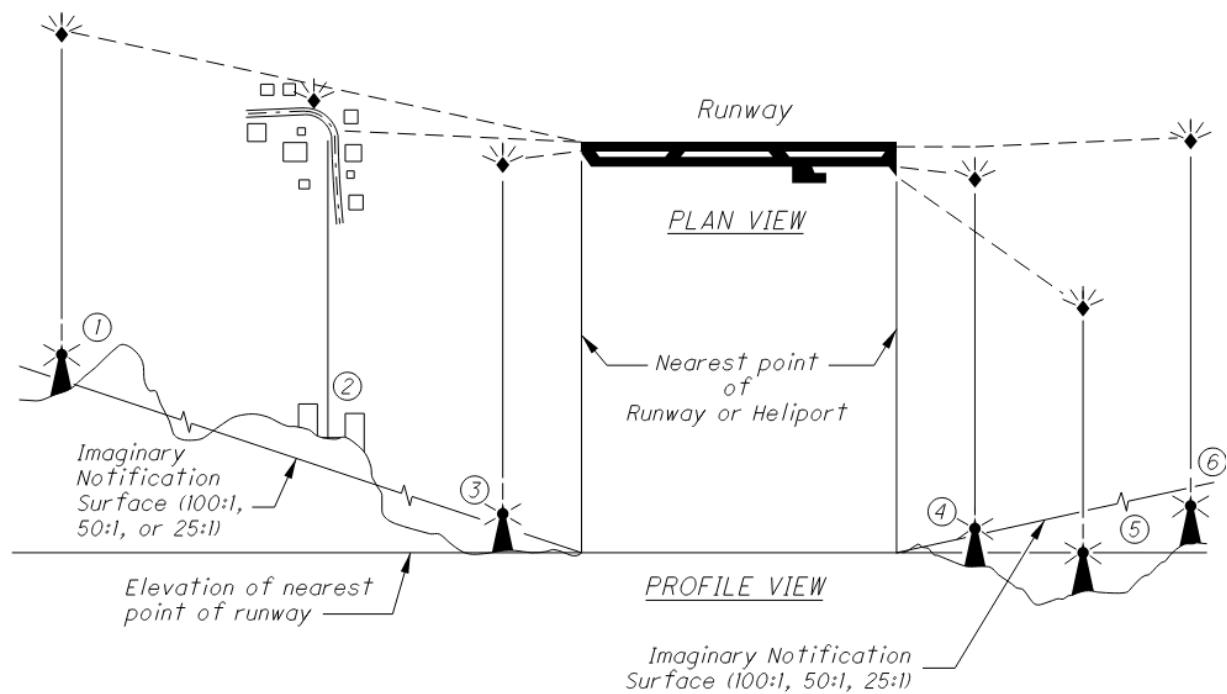

- ① Notification not required - object is shielded by natural topographic features
- ② Notification not required - roadway is shielded by existing structures of permanent and substantial character
- ③ Notification required - penetrates notification surface
- ④ Notification required - penetrates notification surface
- ⑤ Notification not required - below notification surface
- ⑥ Notification not required - below notification surface

Adjacent trees are higher than expected track hoe and dump truck bed height.

