



SCIOTO COUNTY SCI-73-20.78

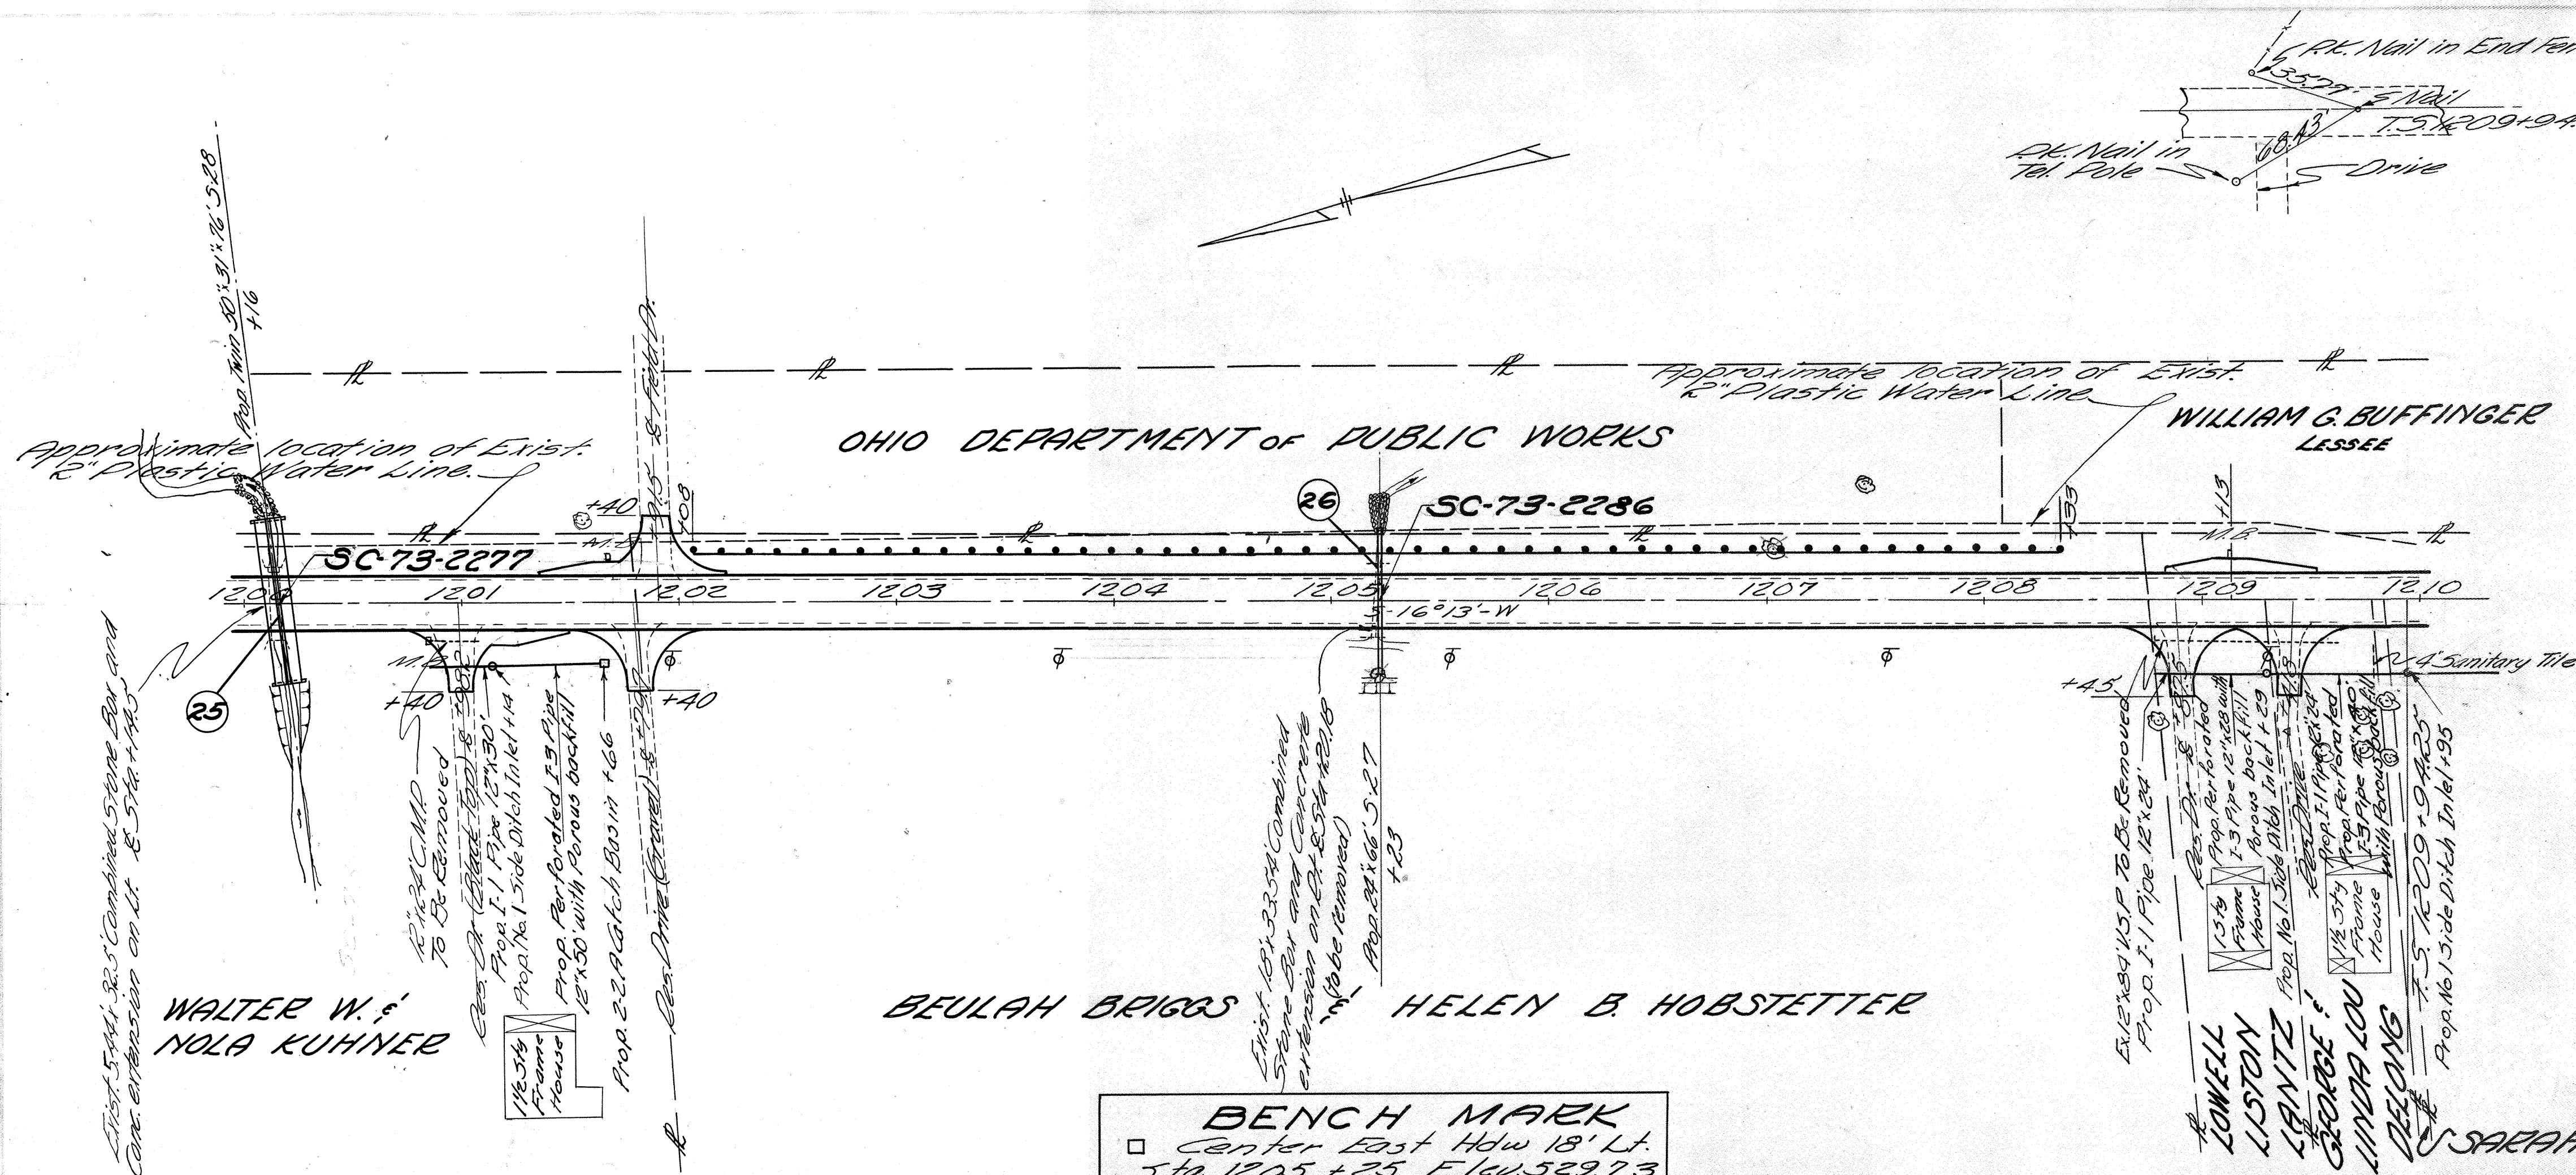


BENCH MARK
Center East Hdwy 18' Lt.
Sta. 1205 + 25 Elev. 529.73

FOR ESTIMATED QUANTITIES SEE SH. NO. 8, 9, 10, 11
FOR STRUCTURE DETAILS SEE SH. NO. 132, 133

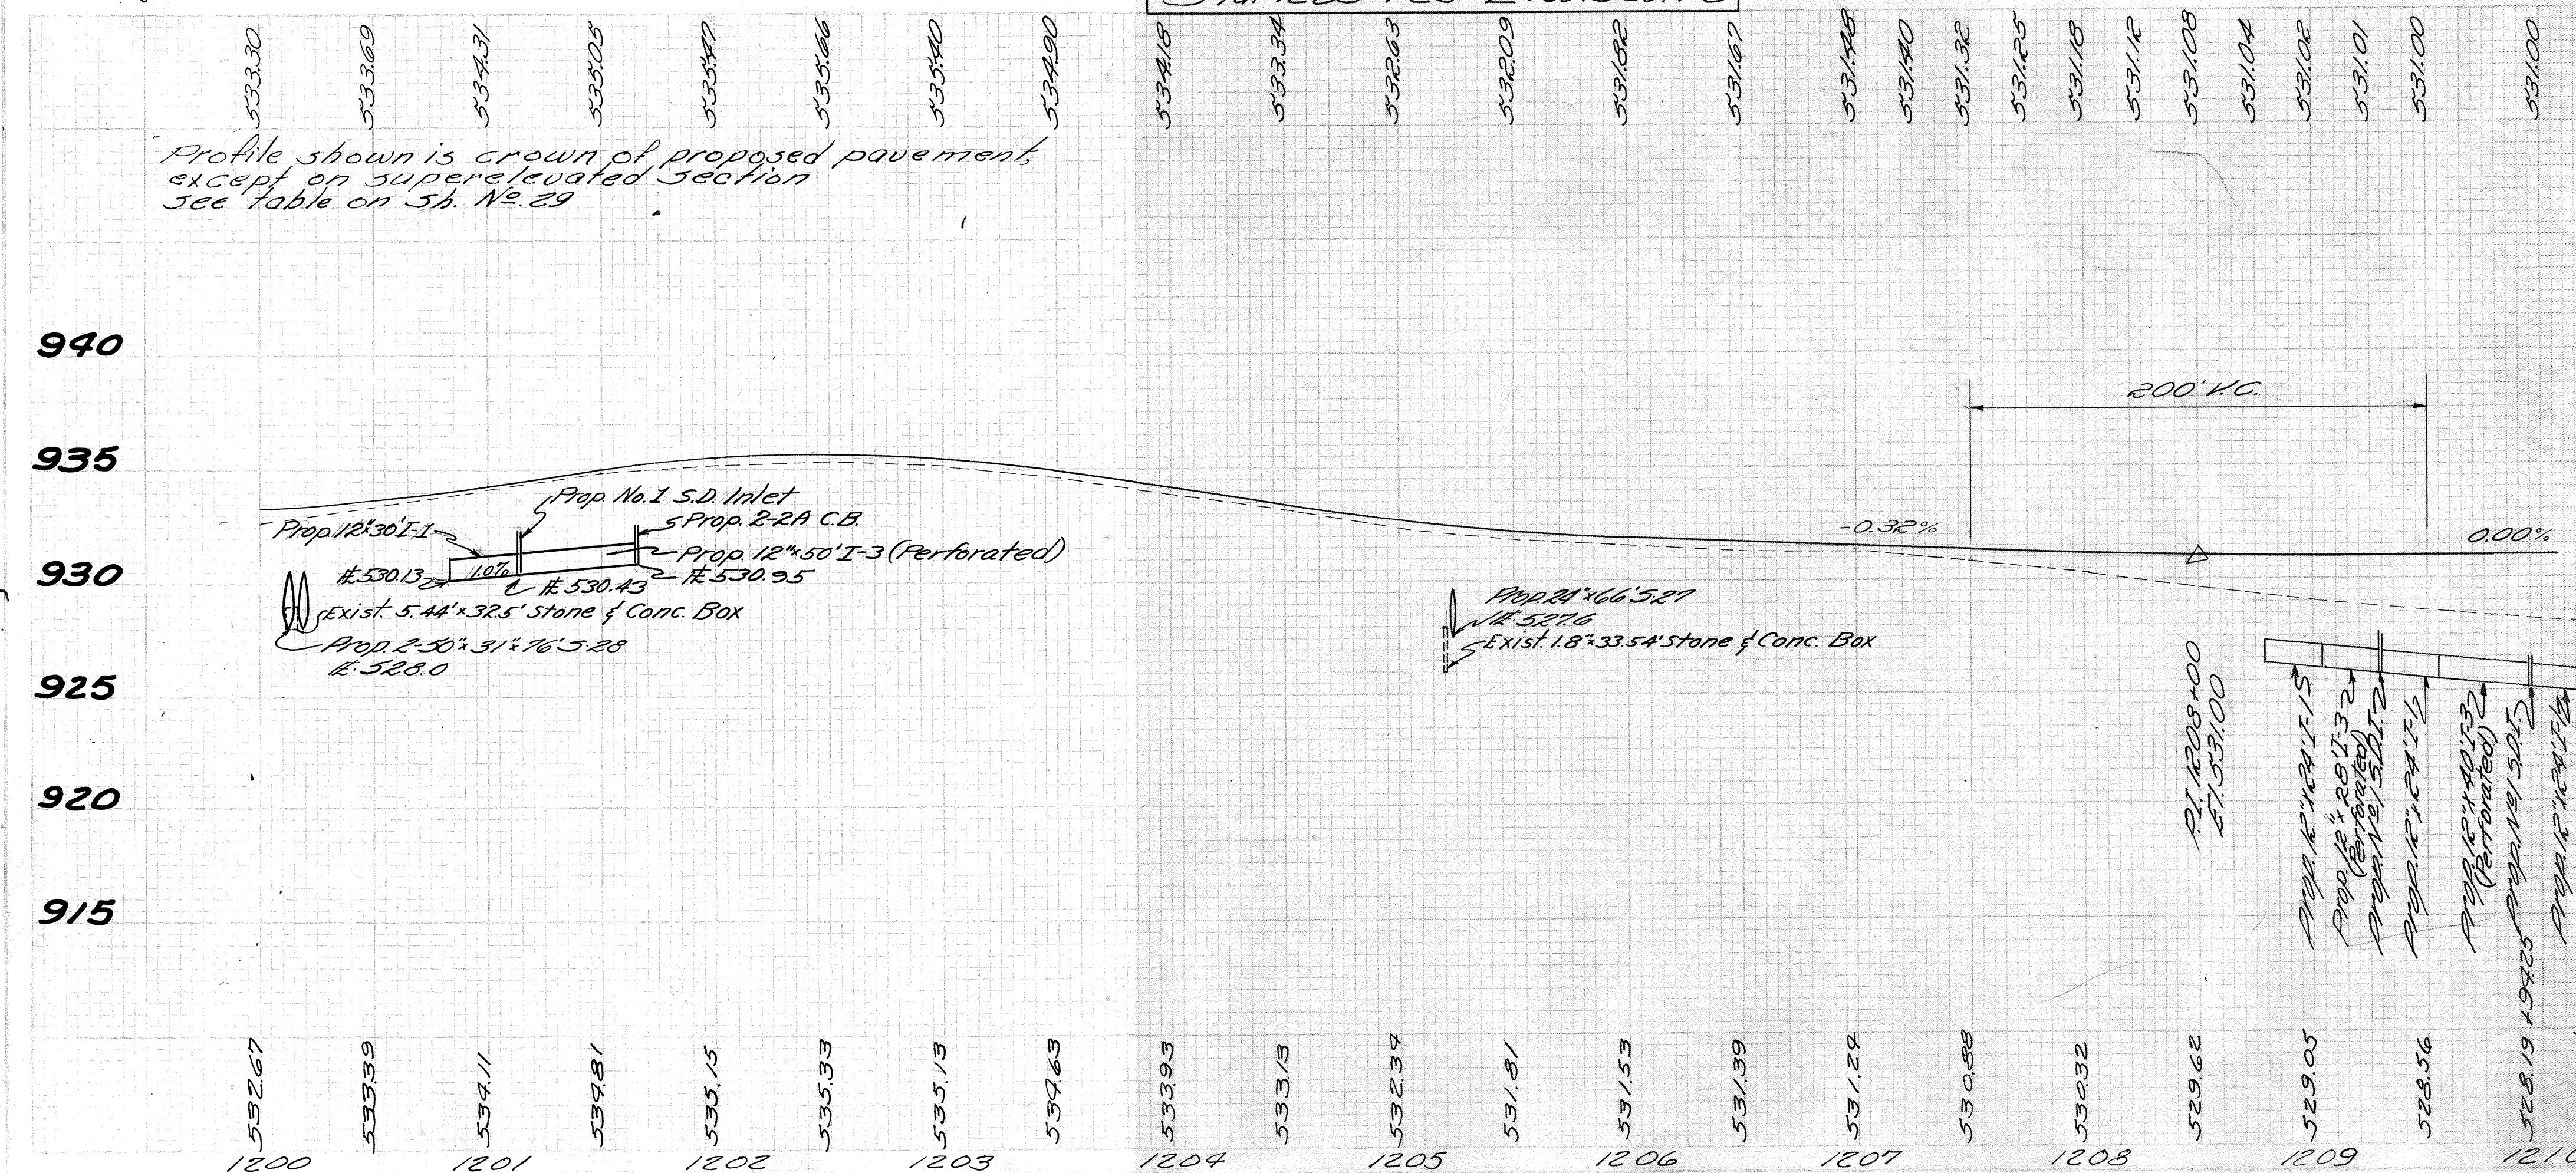

STA. 1200+00 TO STA. 1210+00


SCIOTO COUNTY
9C1-23-20.78

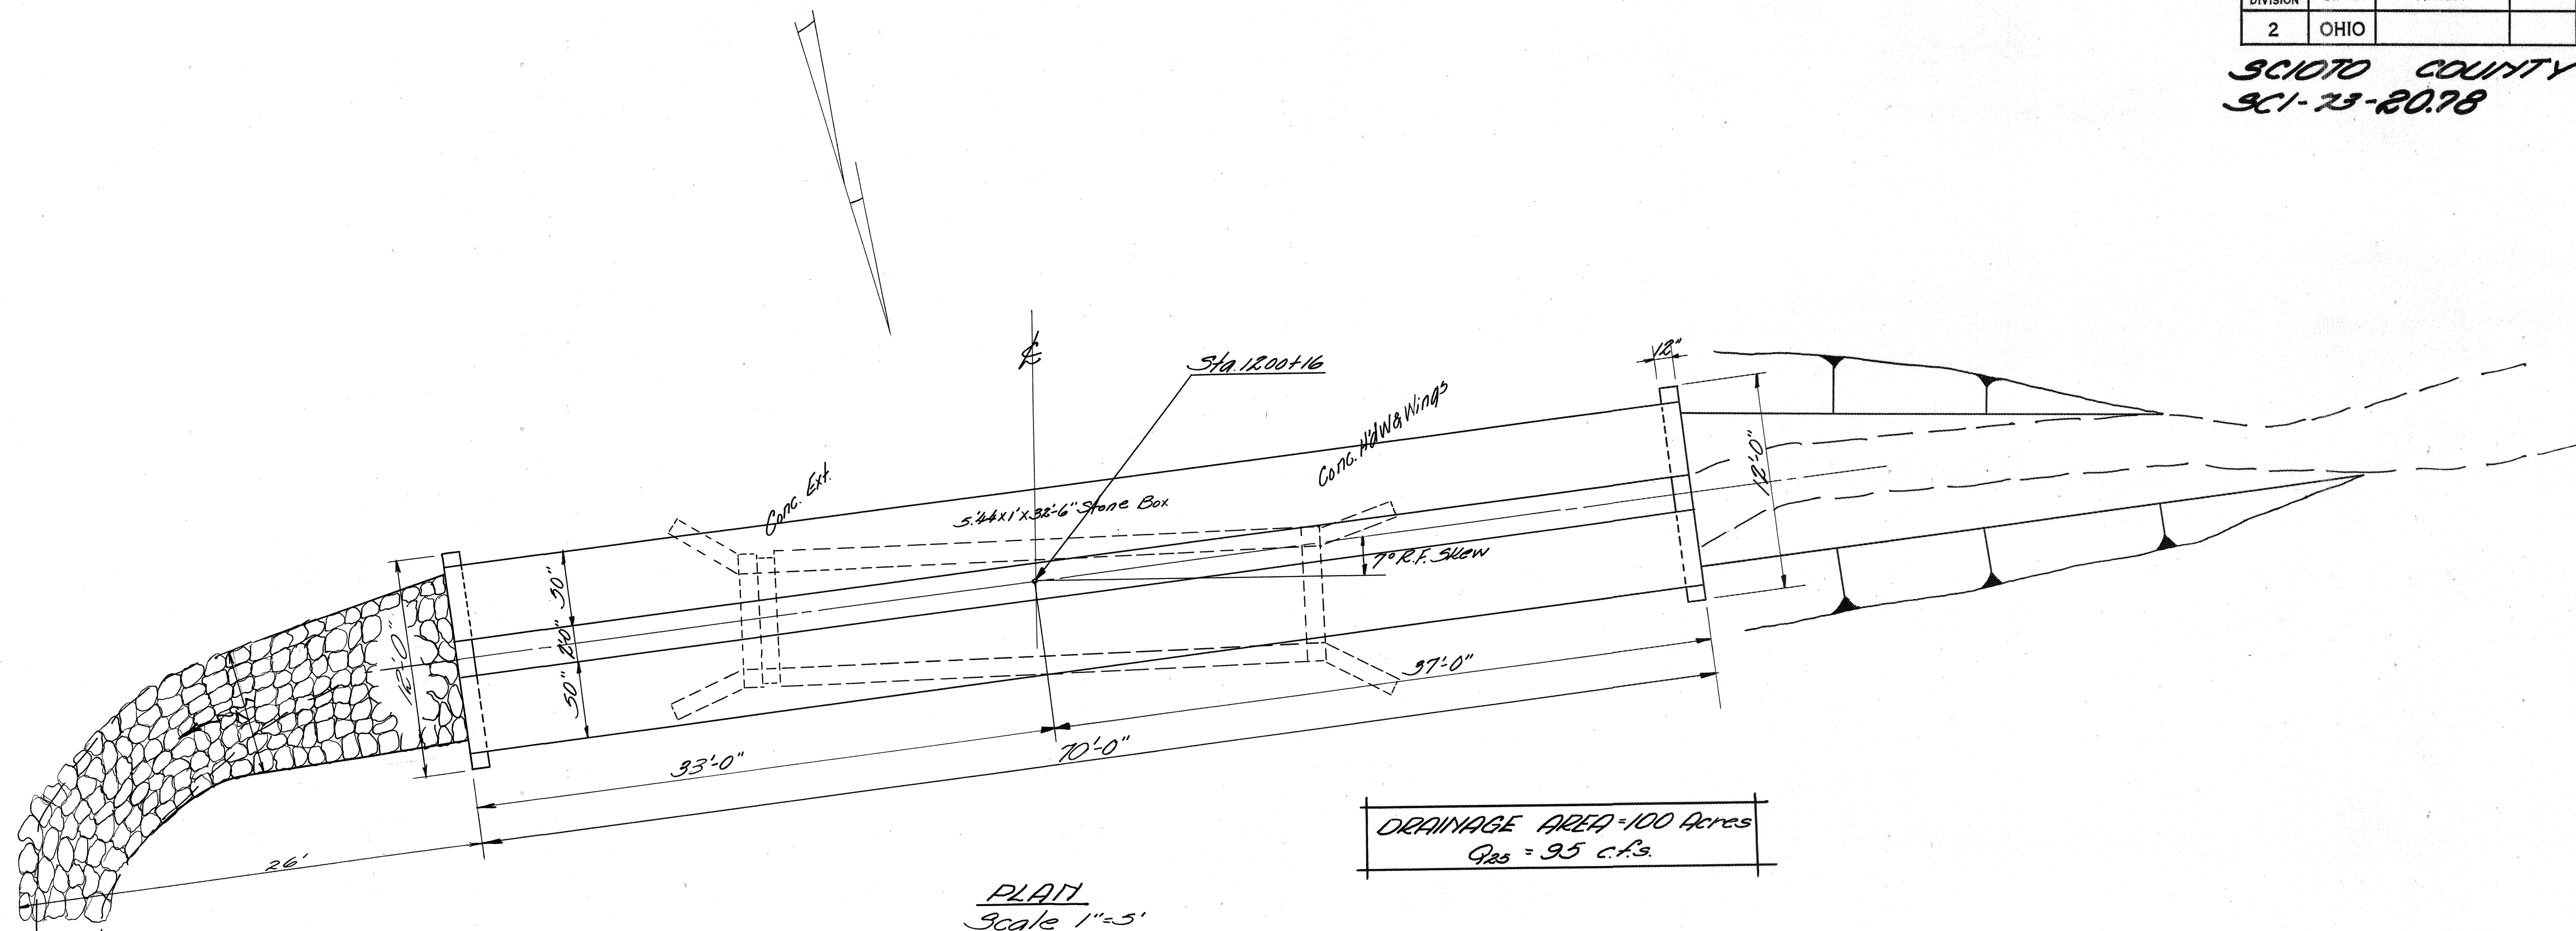

Culvert Data
Type: Corrugated Metal Pipe Arch with Integral Base
Size: 50"x31"x70' in Battery
Work Req'd: Remove Existing Structure. Build 2-50"x31"x70' Corr. Metal Pipe Arches in Battery; 2-Pipe Culvert End Walls as shown 3rd. Dwg. 3-27-PC-4 (Modified)

ESTIMATED QUANTITIES

Item E-2 Excavation for Structure	28-C.Y.
Item 3-1 Concrete for Structure-Class "E"	2.6-C.Y.
Item 3-24 Removal of Existing Structure - Lump	
Item 3-27 50"x31" Corr. Metal Pipe Arch	140-L.F.
Item E-3 Channel Excavation	12-C.Y.
Item E-8 Removal & Disposal of Exist. Pav't.	30-Sq.Yd.
Item I-10 Dumped Rock	14-C.Y.

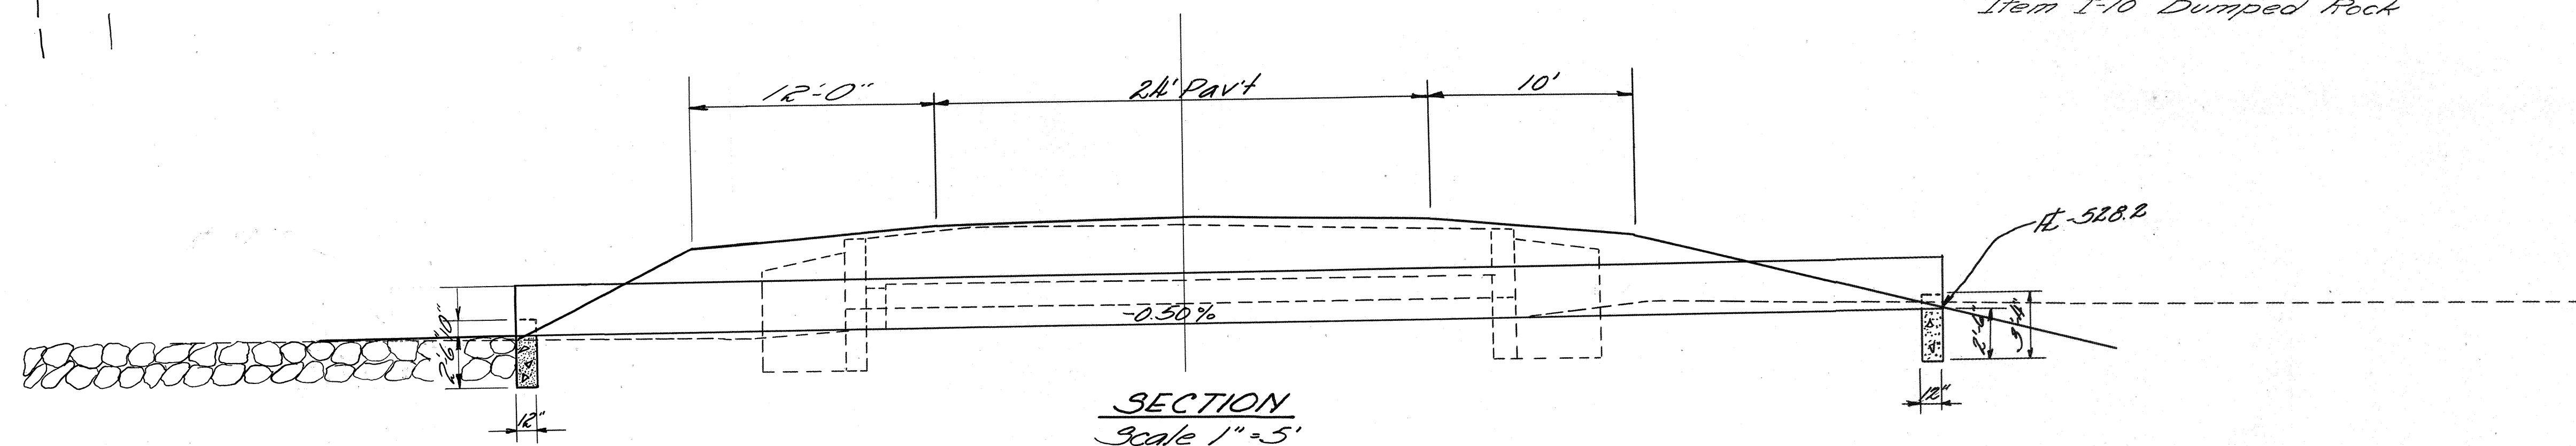

TWIN PIPE ARCHES
STA. 1200+16