


ODOT Dist 4 - Stark County - FINAL
No Passing Zone Log (STA)

Route: **0093R (SSTASR00093**C)**

From: **0.000 LEAVE TUS CO**

Length: **20.640** Direction: **North**

To: **20.640 ENTER SUM CO**

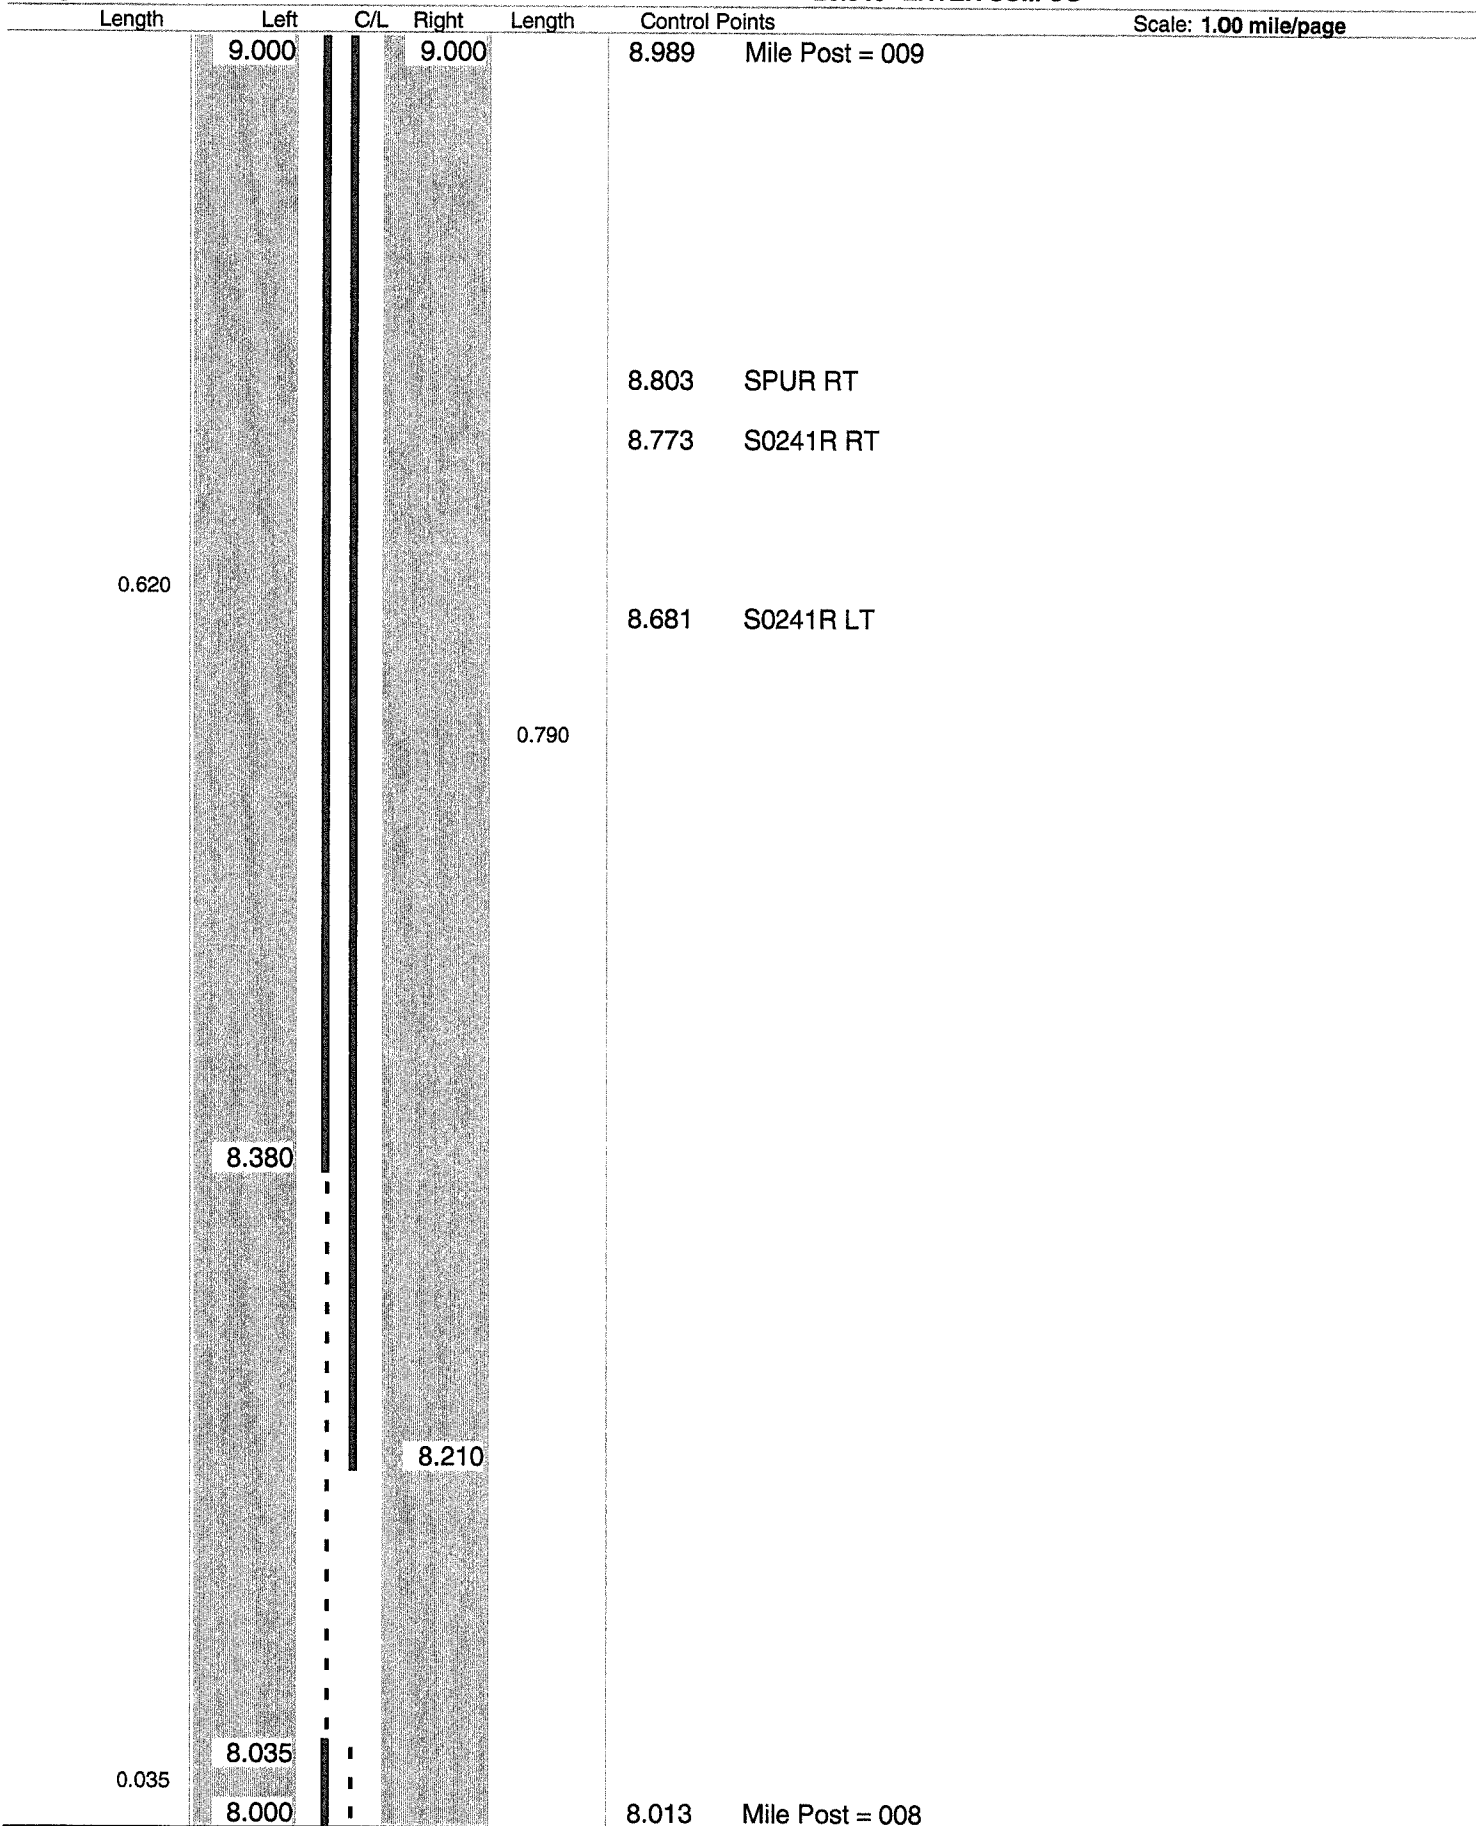

Sheet total equivalent length of solid line: 1.540

Accum. total: 12.643

ODOT Dist 4 - Stark County - FINAL
 No Passing Zone Log (STA)


Route: 0093R (SSTASR00093**C)

Length: 20.640

Direction: North

From: 0.000 LEAVE TUS CO

To: 20.640 ENTER SUM CO

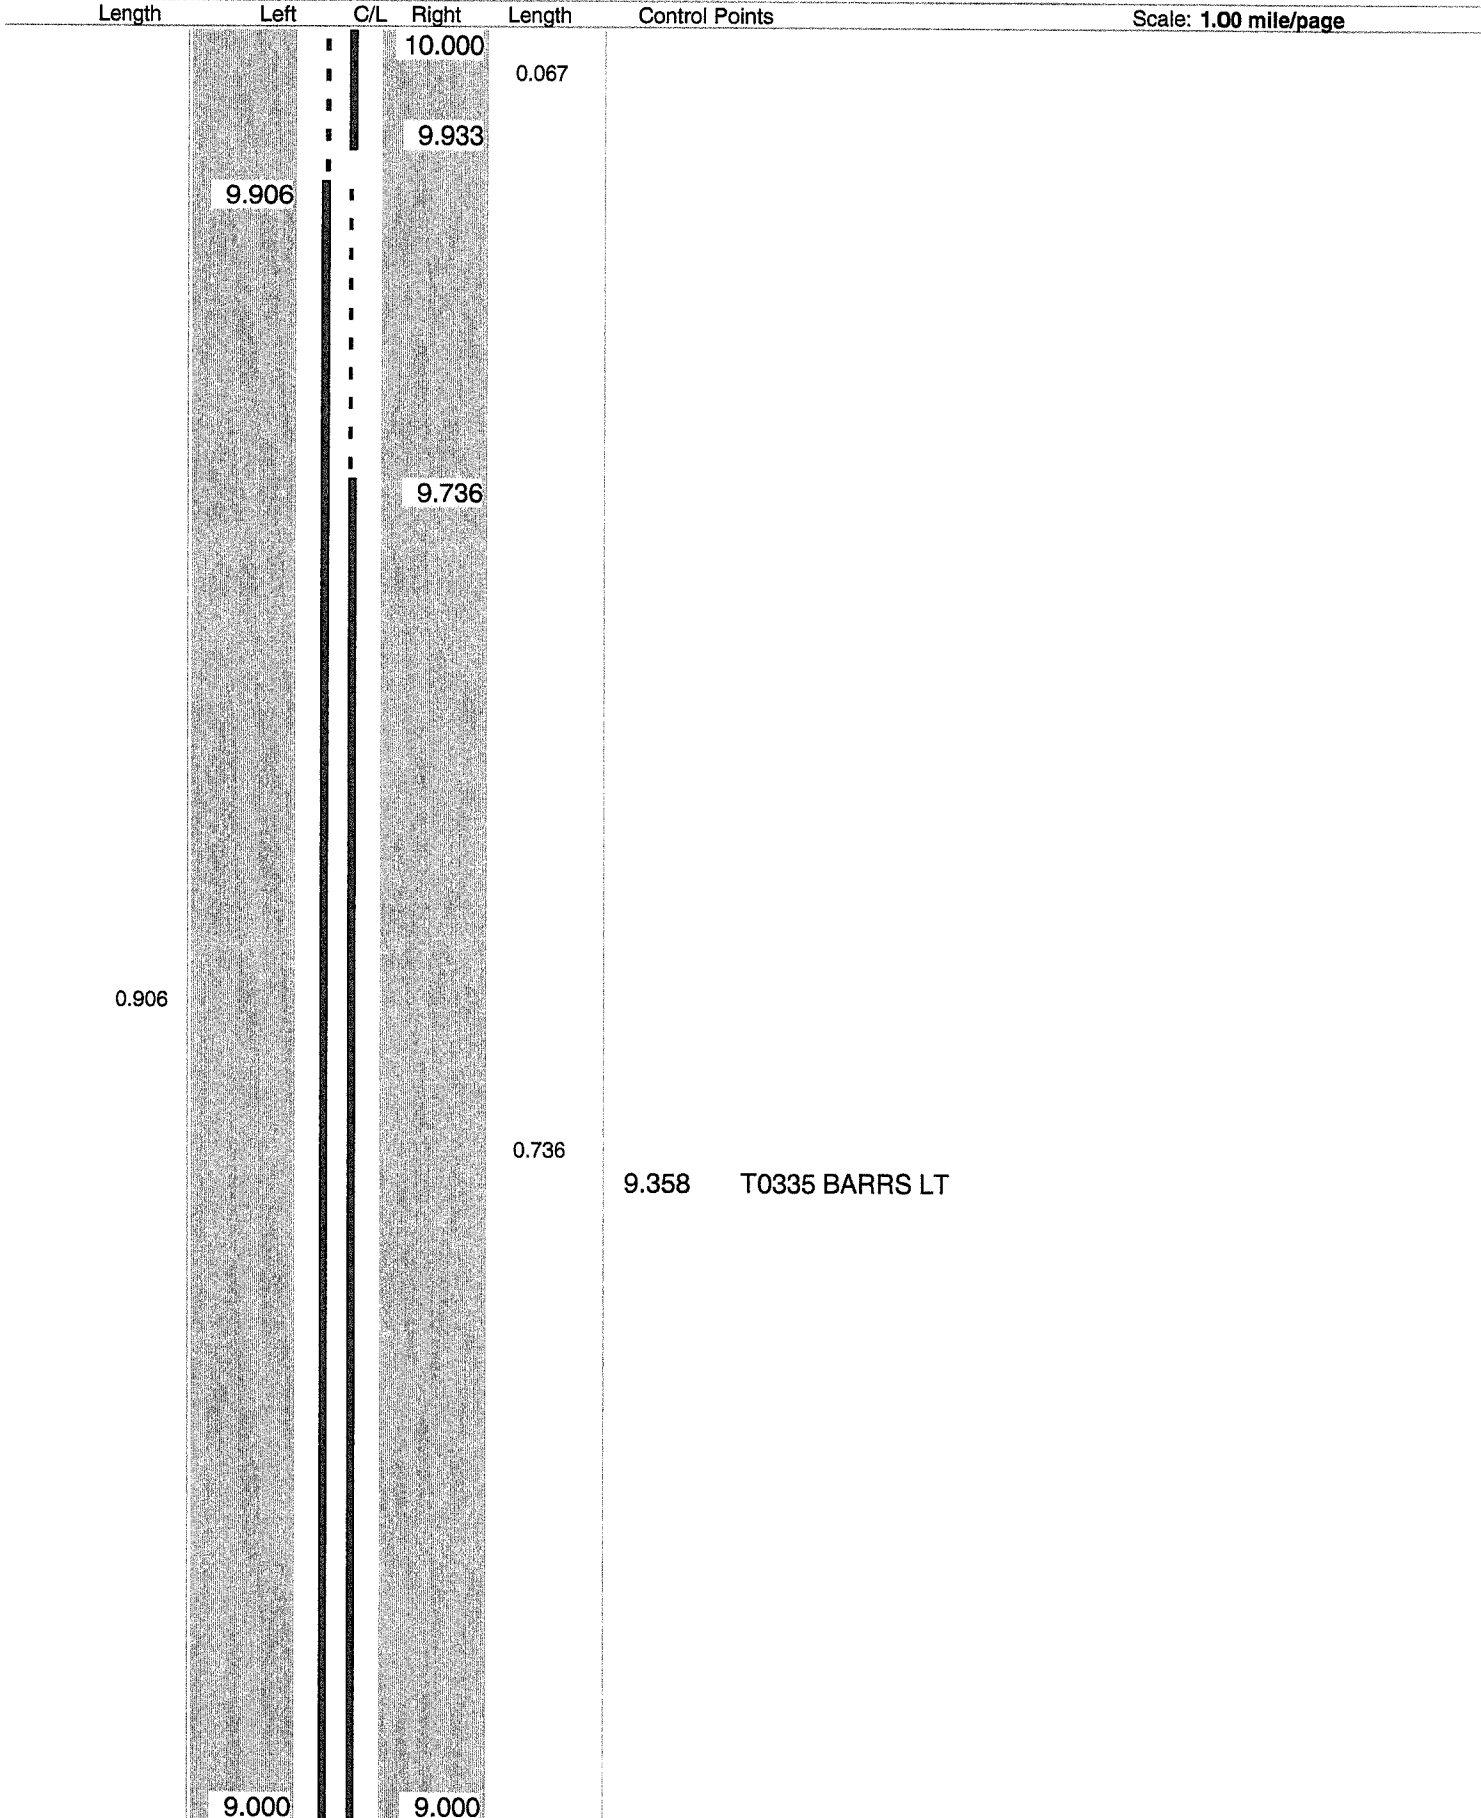

Sheet total equivalent length of solid line: 1.775

Accum. total: 14.418

ODOT Dist 4 - Stark County - FINAL
No Passing Zone Log (STA)

Route: **0093R (SSTASR00093**C)**

From: **0.000 LEAVE TUS CO**

Length: **20.640** Direction: **North**

To: **20.640 ENTER SUM CO**

Length	Left	C/L	Right	Length	Control Points
0.143	10.958				
	10.815		10.788	0.143	
			10.645		
					10.468 T0336 KIMMENS
0.113	10.419				
	10.306		10.341	0.035	10.347 T0337 SINCLAIR RT
			10.306		10.309 U0030R Hwy Under Hwy
	10.293		10.293		10.298 T0336 KIMMENS LT
0.190					
	10.103			0.293	10.117 T3228 VEGA RT
			10.000		

Sheet total equivalent length of solid line: 1.108

Accum. total: 15.526

