



COUNTY:	STARK	
LOCATION:	S.R. 93 @ EAST JCT. S.R. 241	
S.L.M.:	8.820	
24" STOP LINE:	61	L.F.
12" CROSSWALK LINE:		L.F.
DOTTED LINE:		L.F.
8" CHANNELIZING LINE:		L.F.
12" CHANNELIZING LINE:		L.F.
24" TRANSVERSE LINE (WT):		L.F.
24" TRANSVERSE LINE (YW):		L.F.
SYMBOL:		

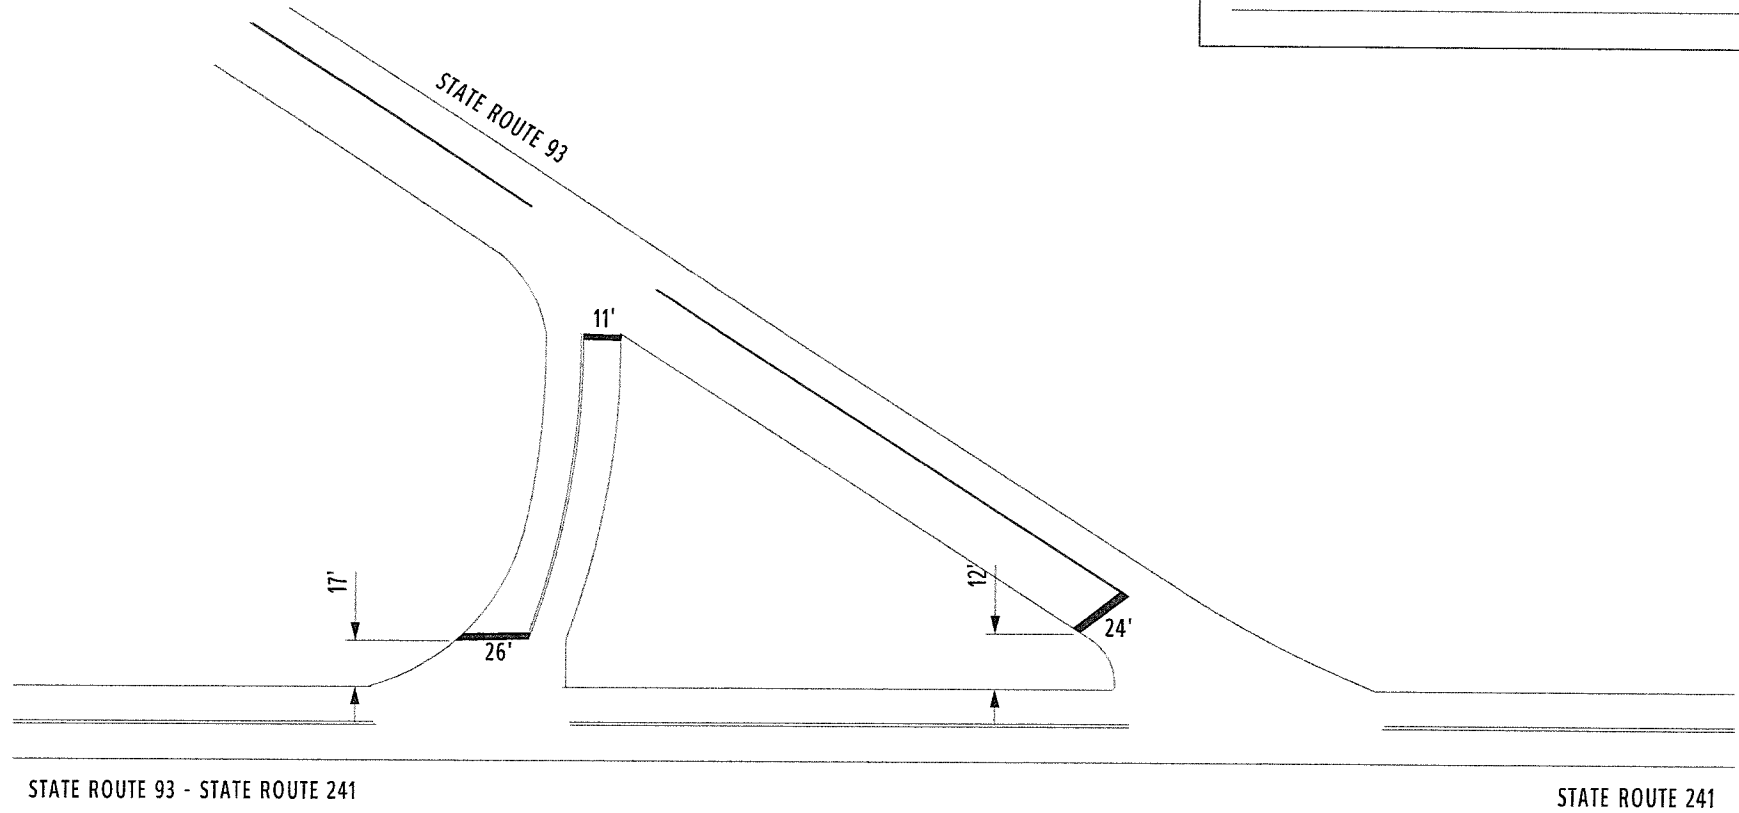

STATE ROUTE 93 - STATE ROUTE 241

STATE ROUTE 241

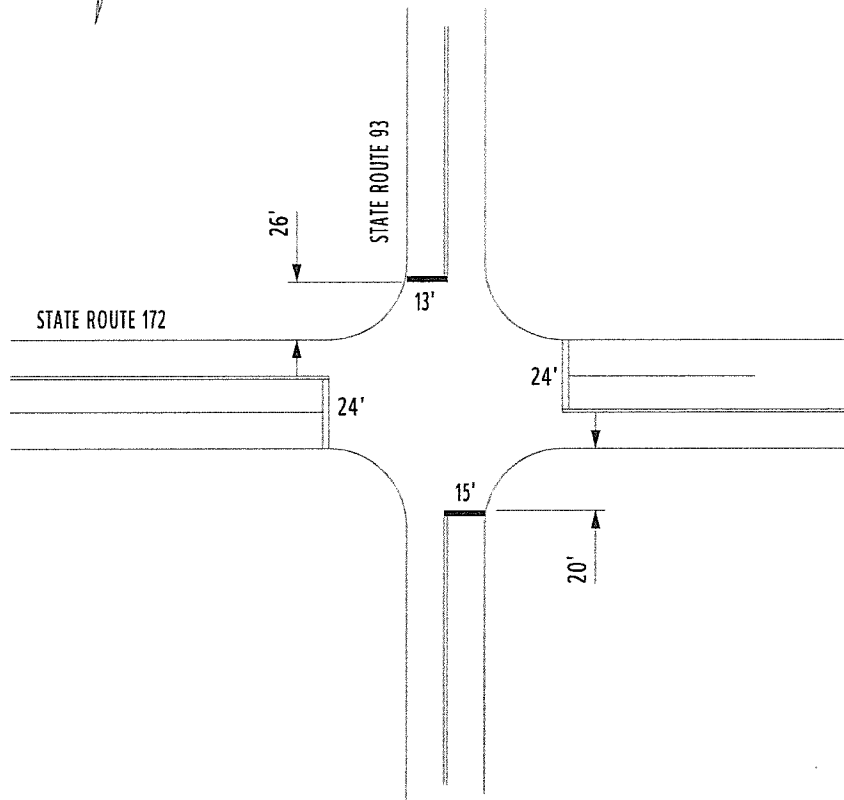

COUNTY:	STARK	
LOCATION:	S.R. 93 @ S.R. 172	
S.L.M.:	11.71	
24" STOP LINE:	28	L.F.
12" CROSSWALK LINE:		L.F.
DOTTED LINE:		L.F.
8" CHANNELIZING LINE:		L.F.
12" CHANNELIZING LINE:		L.F.
24" TRANSVERSE LINE (WT):		L.F.
24" TRANSVERSE LINE (YW):		L.F.
SYMBOL:		