

**ODOT District 4
No Passing Zone Log (STA)**

13

Route: **0062R (SSTAUS00062**C)**
 Length: **0.999** Direction: **North**

From: **0.000 LEAVE HOL CO**
 To: **0.999 ENTER MASSILON**

Length	Left	C/L	Right	Length	Control Points	Scale: 1.00 mile/page
	0.999		0.999		0.986 CEMETERY	
0.070				0.070	0.950 STATE LT	
	0.930		0.930			
0.040				0.039	0.912 U0250R RT	
	0.903		0.903			
	0.863		0.864		0.853 U0250R LT	
	0.842		0.842		0.819 MILTON RT	
					0.747 CENTER LT	
					0.713 SCHOOL LT	
					0.617 COURT	
0.637					0.533 ENTER WILMONT	↑ 35mph
					0.529 ENTER WILMONT	
				0.807		
	0.205					
			0.035			
					0.000 LEAVE HOL CO	

ODOT Dist 4 - Stark County - FINAL
No Passing Zone Log (STA)


Route: **0062R (SSTAUS00062**C)**

Length: **10.660**

Direction: **North**

From: **0.000 LEAVE HOL CO**

To: **10.660 ENTER MASSILON**

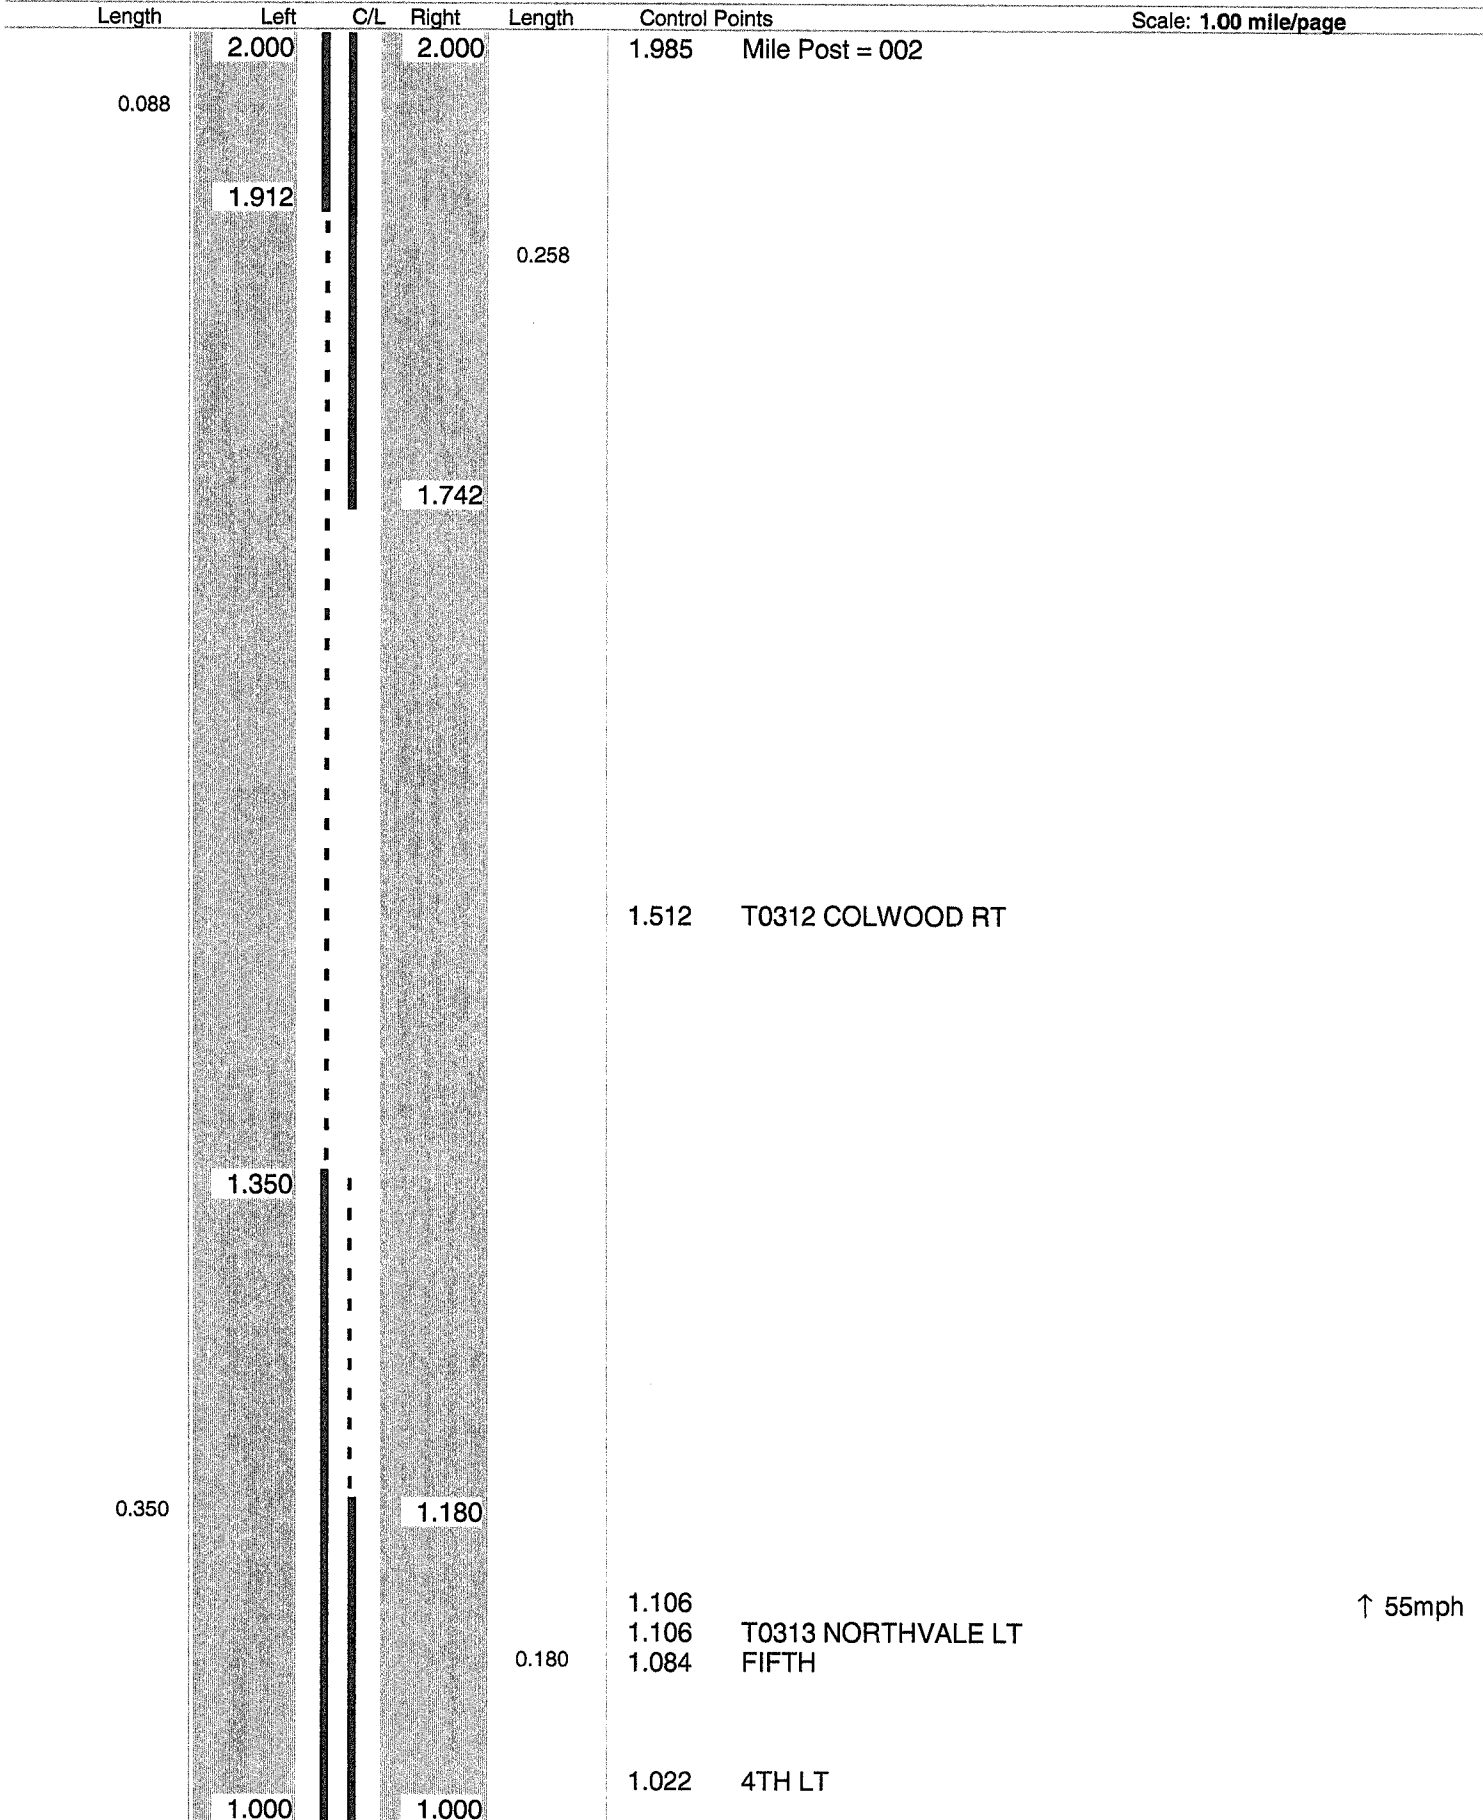

↑ 55mph

Sheet total equivalent length of solid line: 1.059

Accum. total: 2.773

ODOT Dist 4 - Stark County - FINAL
No Passing Zone Log (STA)


Route: 0062R (SSTAUS00062**C)

Length: 10.660

Direction: North

From: 0.000 LEAVE HOL CO

To: 10.660 ENTER MASSILON

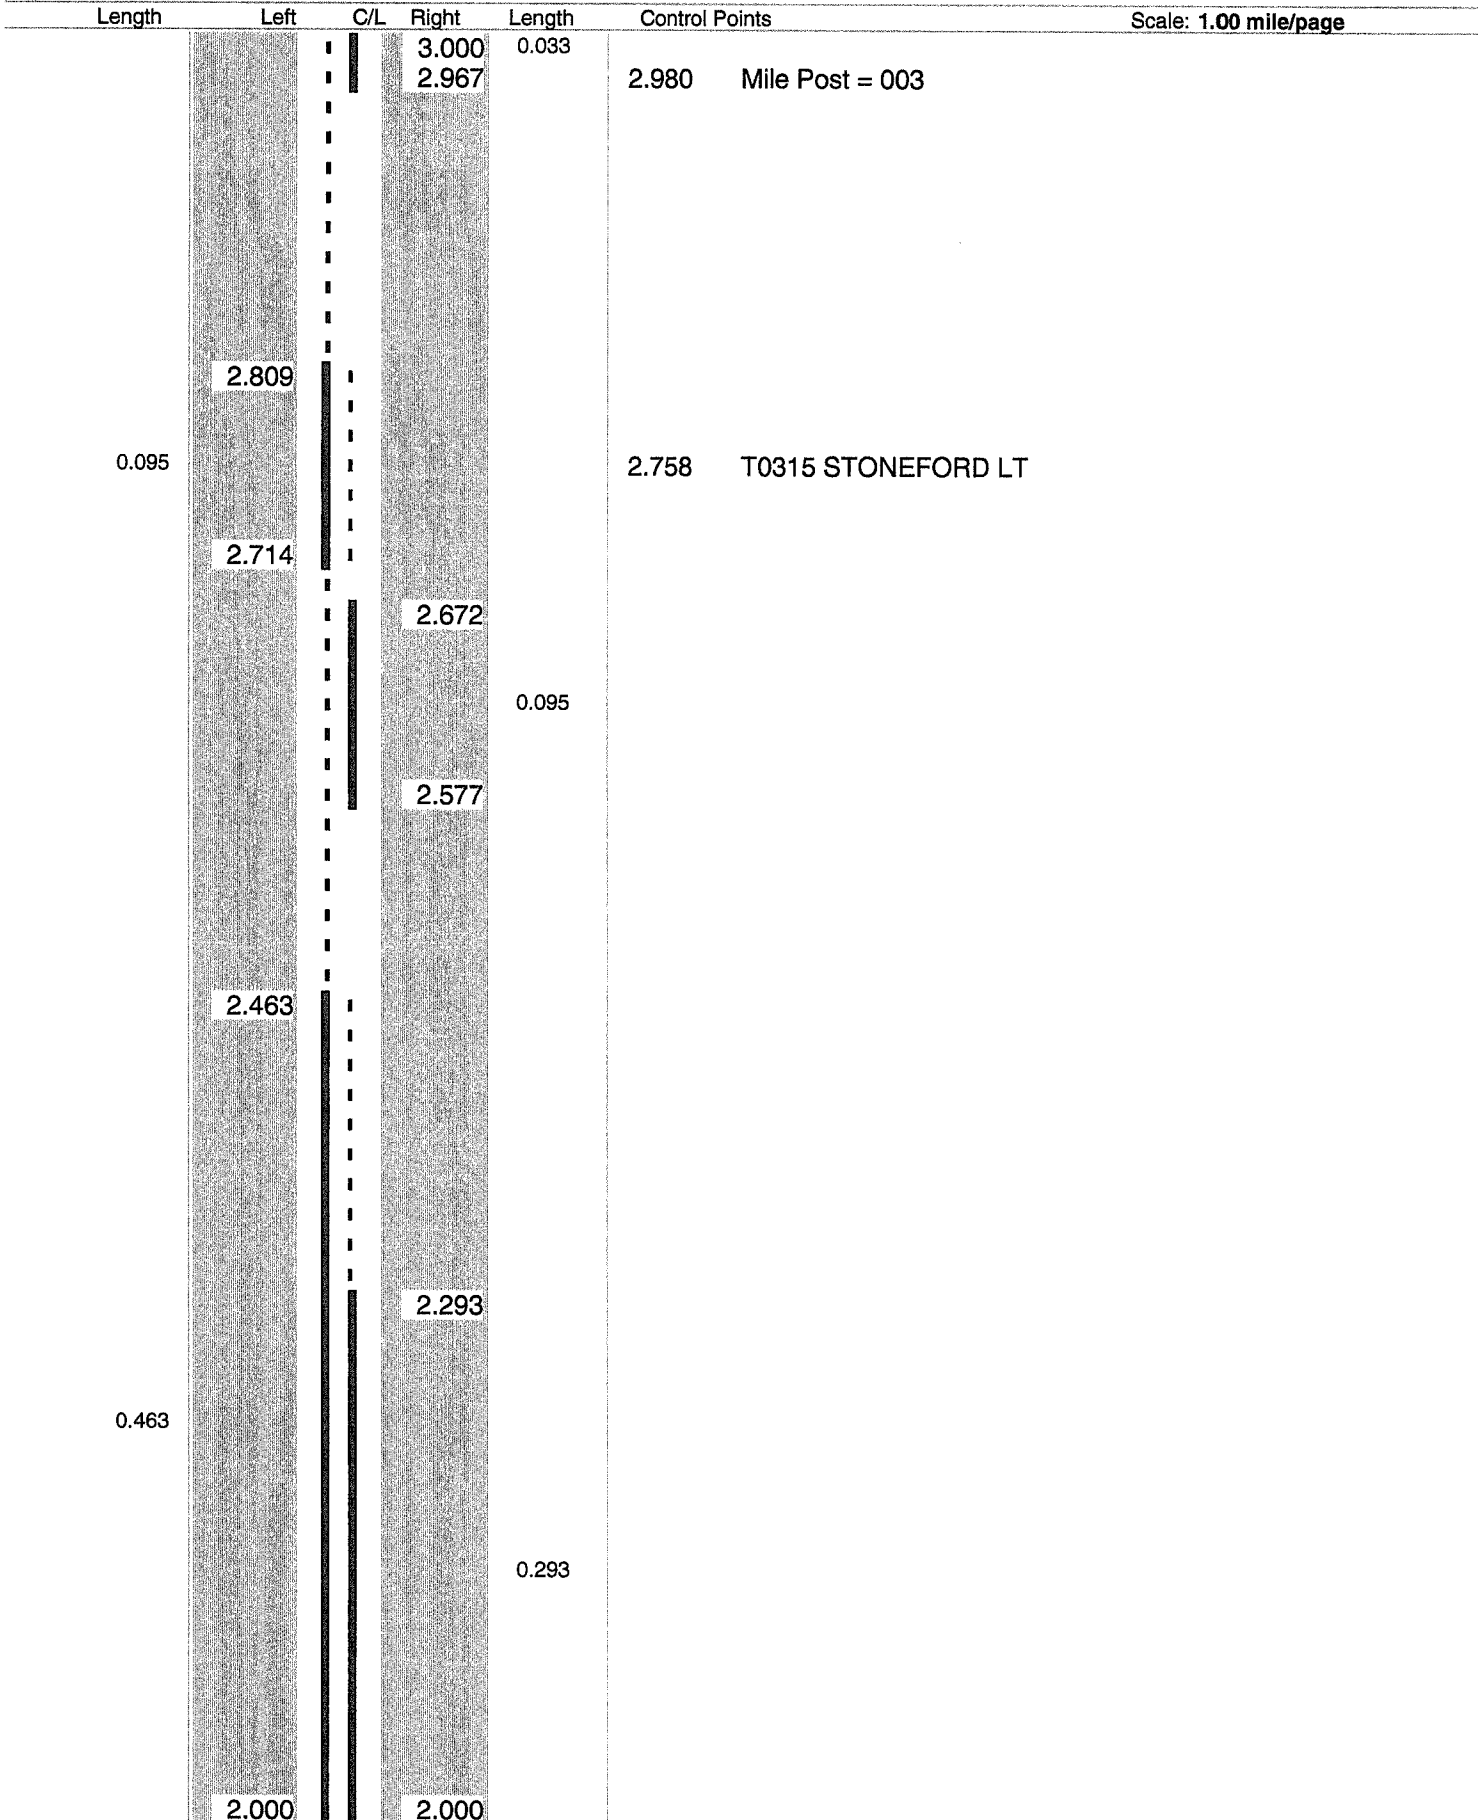

Sheet total equivalent length of solid line: 1.156

Accum. total: 3.929

**ODOT District 4
No Passing Zone Log (STA)**

Route: **0062R (SSTAUS00062**C)**
Length: **10.660** Direction: **North**

From: **0.000 LEAVE HOL CO**
To: **10.660 ENTER MASSILON**

Length	Left	C/L	Right	Length	Control Points	Scale: 1.00 mile/page
0.007	3.993		4.000		3.983 S0062R - SPUR RT	
				0.081		
			3.919		3.909 BRIDGE	
	3.816					
			3.659		3.646 S0093R RT	
0.679					3.411 T0316 WELTY LT	
				0.659		
	3.137					
			3.000			