

# STATE OF OHIO DEPARTMENT OF TRANSPORTATION

## STA-77-9.52

### CITY OF CANTON STARK COUNTY

#### FEDERAL PROJECT NUMBER

E240 (386)

#### RAILROAD INVOLVEMENT

NONE

#### PROJECT DESCRIPTION

RESURFACING STA IR 77 FROM 9.52 TO 11.88

#### EARTH DISTURBED AREAS

PROJECT EARTH DISTURBED AREA: 0.91 ACRES  
ESTIMATED CONTRACTOR EARTH DISTURBED AREA: 0.25 ACRES  
NOTICE OF INTENT EARTH DISTURBED AREA: N/A (NOI NOT REQUIRED)\*  
\*ROUTINE MAINTENANCE PROJECT

#### LIMITED ACCESS

THIS IMPROVEMENT IS ESPECIALLY DESIGNED FOR THROUGH TRAFFIC AND HAS BEEN DECLARED A LIMITED ACCESS HIGHWAY OR FREEWAY BY ACTION OF THE DIRECTOR IN ACCORDANCE WITH THE PROVISIONS OF SECTION 5511.02 OF THE OHIO REVISED CODE.


#### 2023 SPECIFICATIONS

THE STANDARD SPECIFICATIONS OF THE STATE OF OHIO, DEPARTMENT OF TRANSPORTATION, INCLUDING SUPPLEMENTAL SPECIFICATIONS LISTED IN THE PLANS, CHANGES LISTED IN THE PROPOSAL, AND THE SUPPLEMENTAL SPECIFICATION 800 VERSION INDICATED ON THE PROPOSAL SHALL GOVERN THIS IMPROVEMENT.

I HEREBY APPROVE THESE PLANS AND DECLARE THAT THE MAKING OF THIS IMPROVEMENT WILL NOT REQUIRE THE CLOSING TO TRAFFIC OF THE HIGHWAY EXCEPT AS NOTED ON SHEET 6, AND THAT PROVISIONS FOR THE MAINTENANCE AND SAFETY OF TRAFFIC WILL BE SET FORTH ON THE PLANS AND ESTIMATES.

*Arthur G. Noiro Jr.*  
Arthur G. Noiro Jr., P.E.  
District 04 Deputy Director

*Jack Marchbanks*  
Jack Marchbanks, PhD  
Director, Department of Transportation

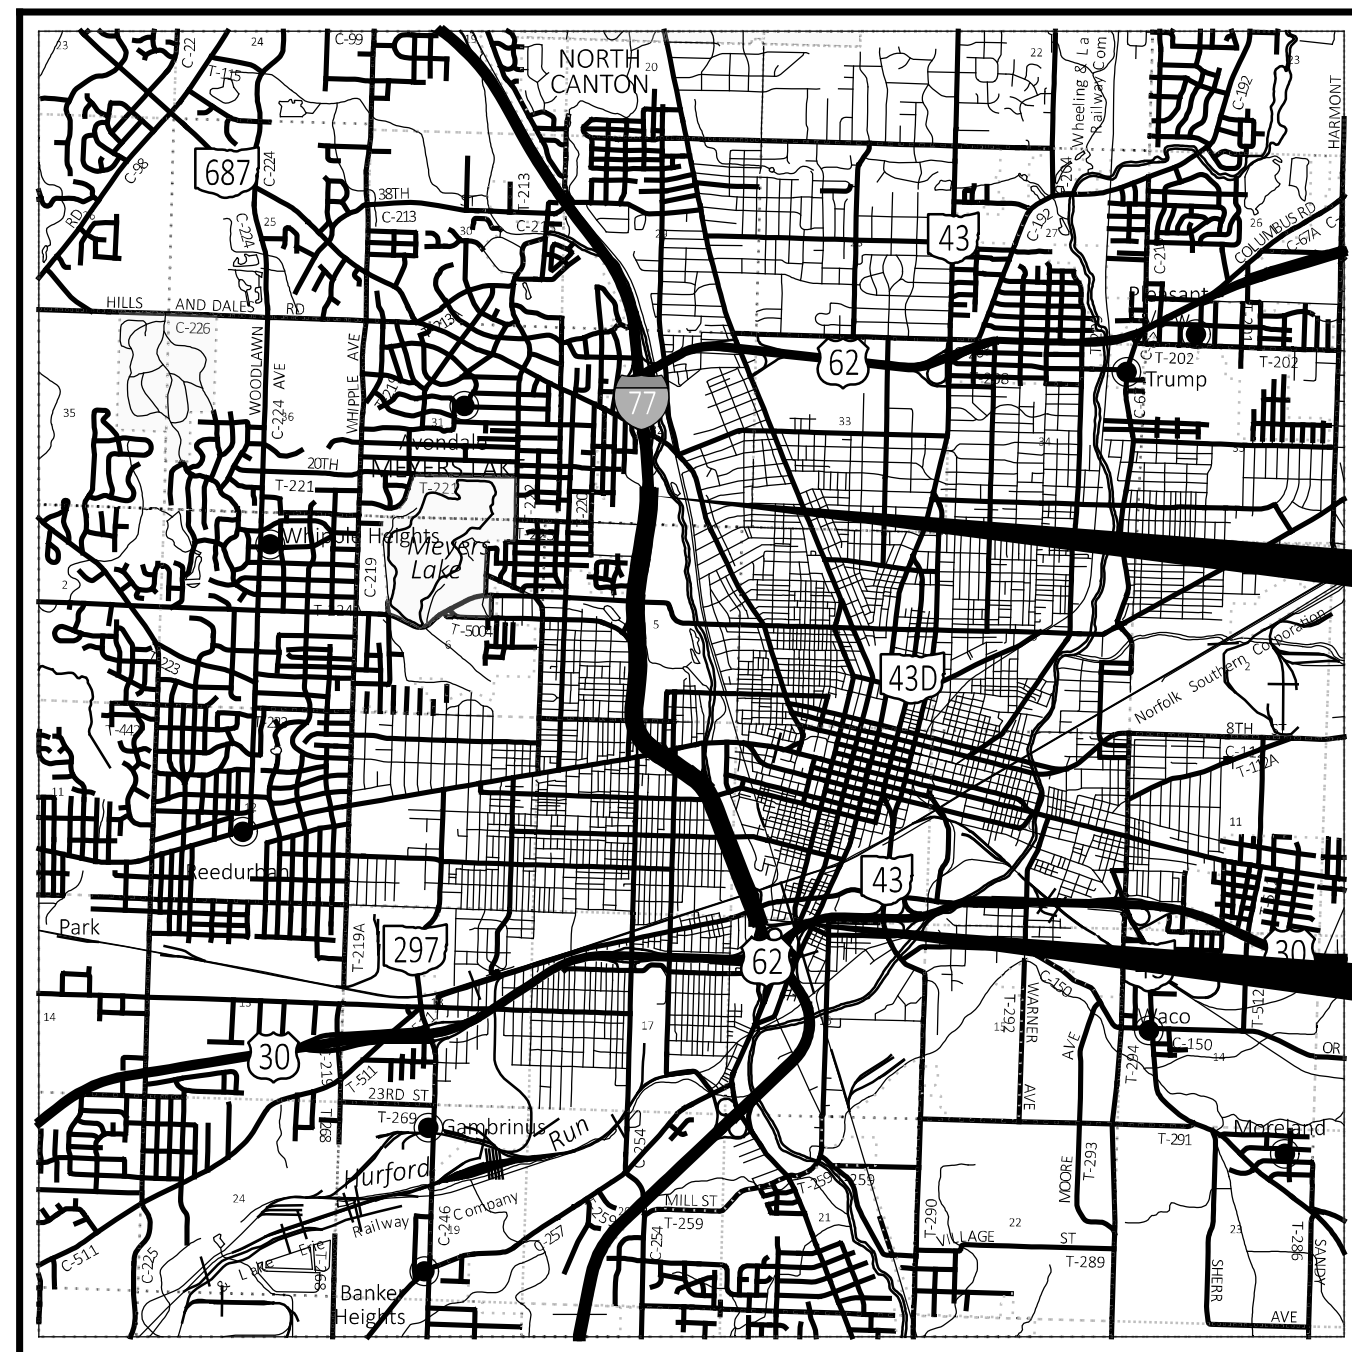

LOCATION MAP

LATITUDE: 40°47'18" LONGITUDE: -81°21'43"



PORTION TO BE IMPROVED	=====
INTERSTATE HIGHWAY	=====
FEDERAL ROUTES	=====
STATE ROUTES	=====
COUNTY & TOWNSHIP ROADS	=====
OTHER ROADS	=====

#### DESIGN DESIGNATION

CURRENT ADT (2023)	84,704	*FOR INFORMATIONAL PURPOSES ONLY
DESIGN YEAR ADT (2045)	89,333	
DESIGN HOURLY VOLUME (2025)	10,266	
DIRECTIONAL DISTRIBUTION	56.8%	
TRUCKS (24 HOUR B&C)	15%	
DESIGN SPEED	55 MPH	
LEGAL SPEED	55 MPH	
DESIGN FUNCTIONAL CLASSIFICATION:		

NHS PROJECT ----- NO

#### DESIGN EXCEPTIONS

NONE

#### ADA DESIGN WAIVERS

NONE

**UNDERGROUND UTILITIES**  
Contact Two Working Days  
Before You Dig

**OHIO811.org**  
Before You Dig

**OHIO811, 8-1-1, or 1-800-362-2764**  
(Non members must be called directly)


PLAN PREPARED BY:  
ODOT DISTRICT 4 - CAPITAL PROGRAMS  
2088 S. ARLINGTON RD  
AKRON, OH 44306

#### INDEX OF SHEETS:

TITLE SHEET	P. 1
TYPICAL SECTIONS	P. 2
GENERAL NOTES	P. 3 - 4
MAINTENANCE OF TRAFFIC	P. 5 - 7
GENERAL SUMMARY	P. 8
PAVEMENT CALCULATIONS	P. 9
RPM SUBSUMMARY	P. 10
PAVEMENT MARKING SUBSUMMARY	P. 11

STANDARD CONSTRUCTION DRAWINGS						SUPPLEMENTAL SPECIFICATIONS	SPECIAL PROVISIONS
BP-3.1	1/19/24	MT-98.30	7/16/21	TC-73.20	7/21/23	800-2023	1/19/24
BP-3.2	1/18/19	MT-99.20	4/19/19	TC-74.10	7/21/23	807	1/21/22
BP-9.1	1/18/19	MT-101.60	4/21/23	TC-82.10	7/19/19	808	1/18/19
		MT-101.90	7/17/20			821	4/20/12
MT-95.31	7/19/19	MT-104.10	1/19/24			831	4/21/23
MT-95.32	4/19/19	MT-105.10	1/17/20			832	7/21/23
MT-95.50	7/21/17					850	7/21/23
MT-97.10	4/19/19	TC-41.10	7/19/13			897	1/16/15
MT-97.11	1/20/17	TC-41.20	10/18/13			905	4/17/20
MT-97.12	1/20/17	TC-42.20	10/18/13			908	10/20/17
MT-98.10	1/17/20	TC-52.10	10/18/13			921	4/20/12
MT-98.11	1/17/20	TC-52.20	1/15/21			931	4/21/23
MT-98.20	4/19/19	TC-65.10	1/17/14				
MT-98.22	1/17/20	TC-65.11	1/19/24				
MT-98.28	1/17/20	TC-71.10	4/21/23				
MT-98.29	1/17/20	TC-72.20	7/21/23				

ENGINEER'S SEAL

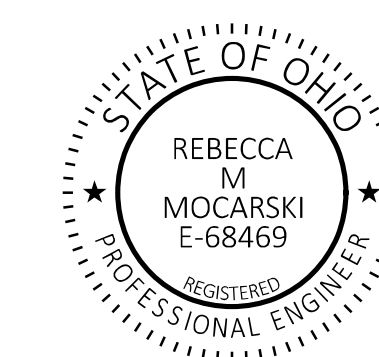

TITLE SHEET

DESIGN AGENCY



DESIGNER  
**KMK**

REVIEWER  
RMM 02-12-24

PROJECT ID  
**119084**

SHEET TOTAL  
P.1 | 11

STA-77-9.52

MODEL: Sheet\_SurvFI PAPER SIZE: 34x22 (in.) DATE: 6/13/2024 TIME: 1:47:02 PM USER: jmacelko pvc:\ohiodot-pw-bentley.com\ohiodot-pw-02\Documents\01 Active Projects\District 04\Stark\119084\400-Engineering\Roadway\Sheets\119084\_GT001.dgn