



COUNTY:	STARK	
LOCATION:	S.R. 172 @ DEERFIELD RD.	
S.L.M.:	0.00	
24" STOP LINE:		L.F.
12" CROSSWALK LINE:		L.F.
DOTTED LINE:	620	L.F.
8" CHANNELIZING LINE:	170	L.F.
12" CHANNELIZING LINE:		L.F.
24" TRANSVERSE LINE (WT):		L.F.
24" TRANSVERSE LINE (YW):		L.F.
SYMBOL: 3 - LEFT TURN ARROWS		
2 - MERGE ARROWS		



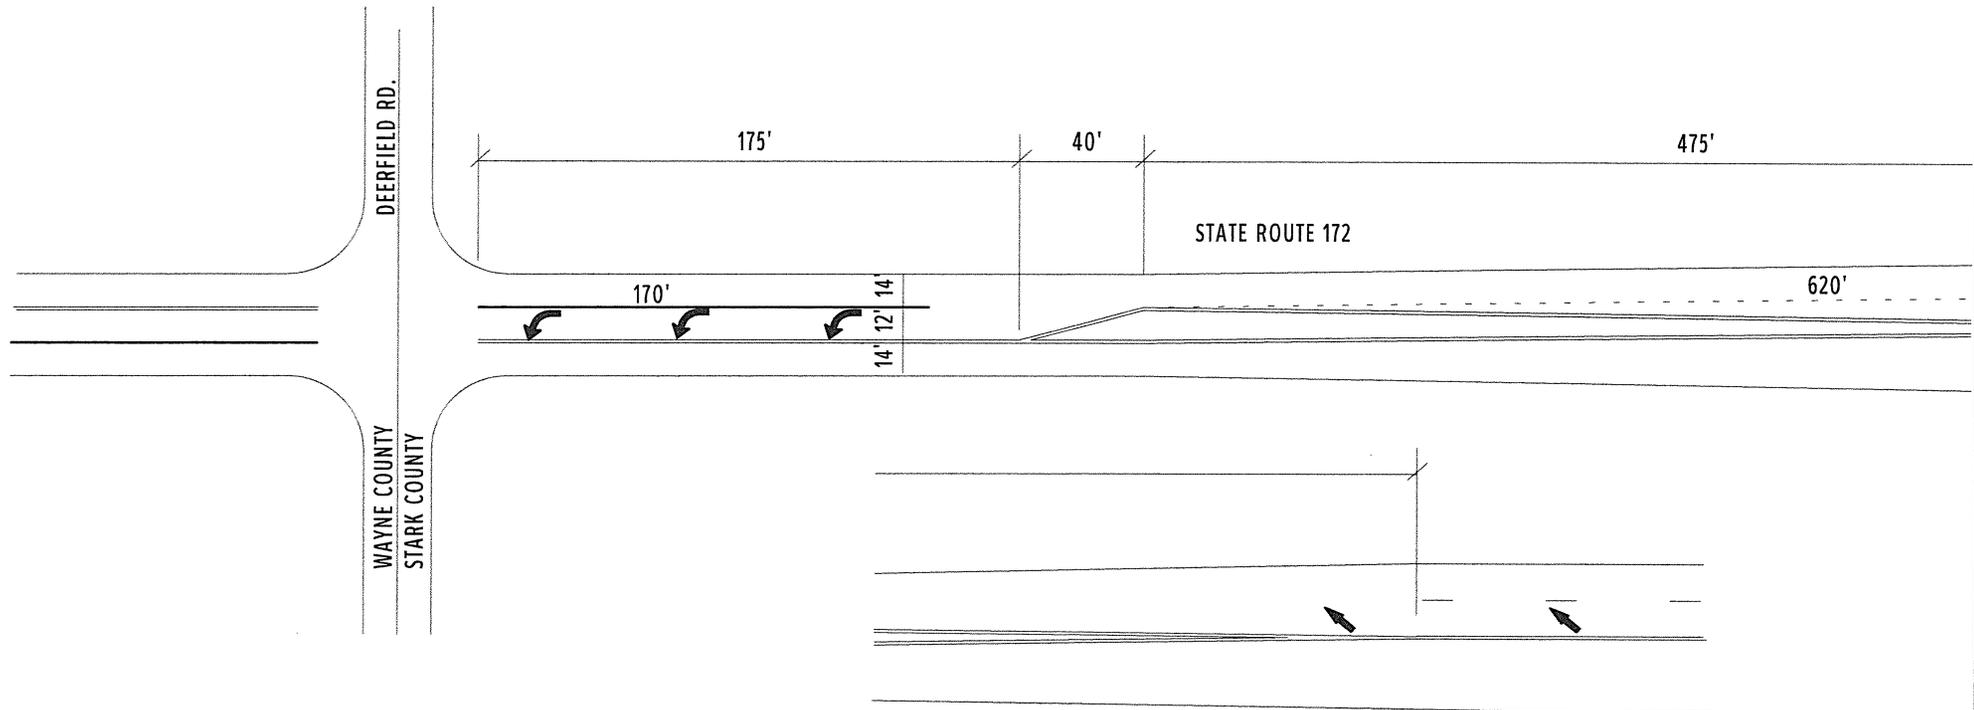






COUNTY:	STARK
LOCATION:	S.R. 172 @ ALABAMA AVE.
S.L.M.:	0.686
24" STOP LINE:	L.F.
12" CROSSWALK LINE:	L.F.
DOTTED LINE:	520 L.F.
8" CHANNELIZING LINE:	L.F.
12" CHANNELIZING LINE:	L.F.
24" TRANSVERSE LINE (WT):	L.F.
24" TRANSVERSE LINE (YW):	L.F.
SYMBOL:	2 MERGE ARROWS

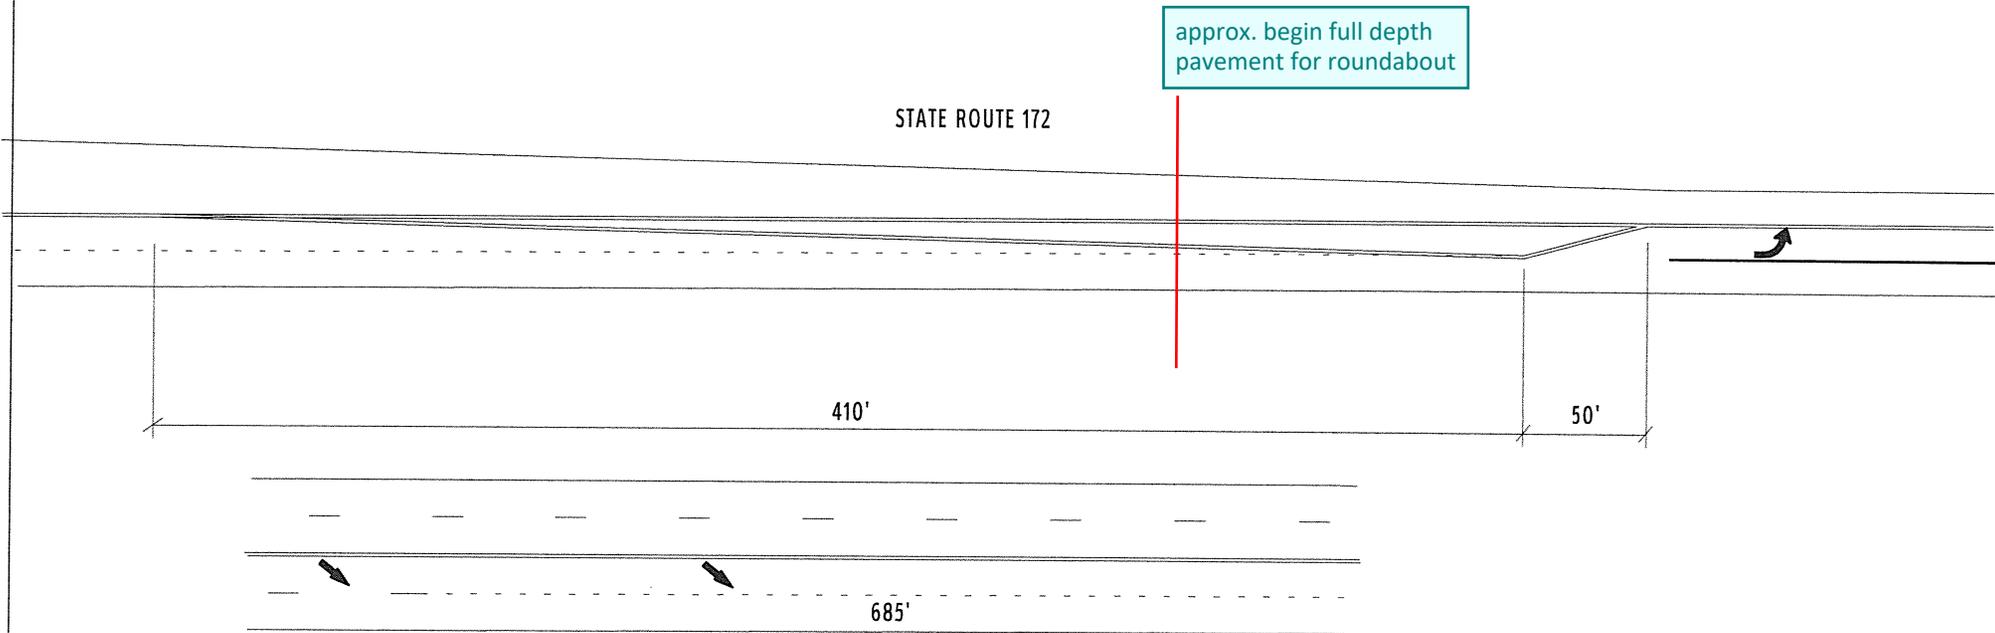

COUNTY:	STARK	
LOCATION:	S.R. 172 @ ALABAMA AVE.	
S.L.M.:	0.846	
24" STOP LINE:	52	L.F.
12" CROSSWALK LINE:		L.F.
DOTTED LINE:	685	L.F.
8" CHANNELIZING LINE:	387	L.F.
12" CHANNELIZING LINE:		L.F.
24" TRANSVERSE LINE (WT):		L.F.
24" TRANSVERSE LINE (YW):		L.F.
SYMBOL: 6 - LEFT TURN ARROWS		
2 - MERGE ARROWS		

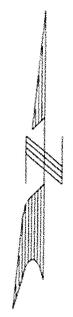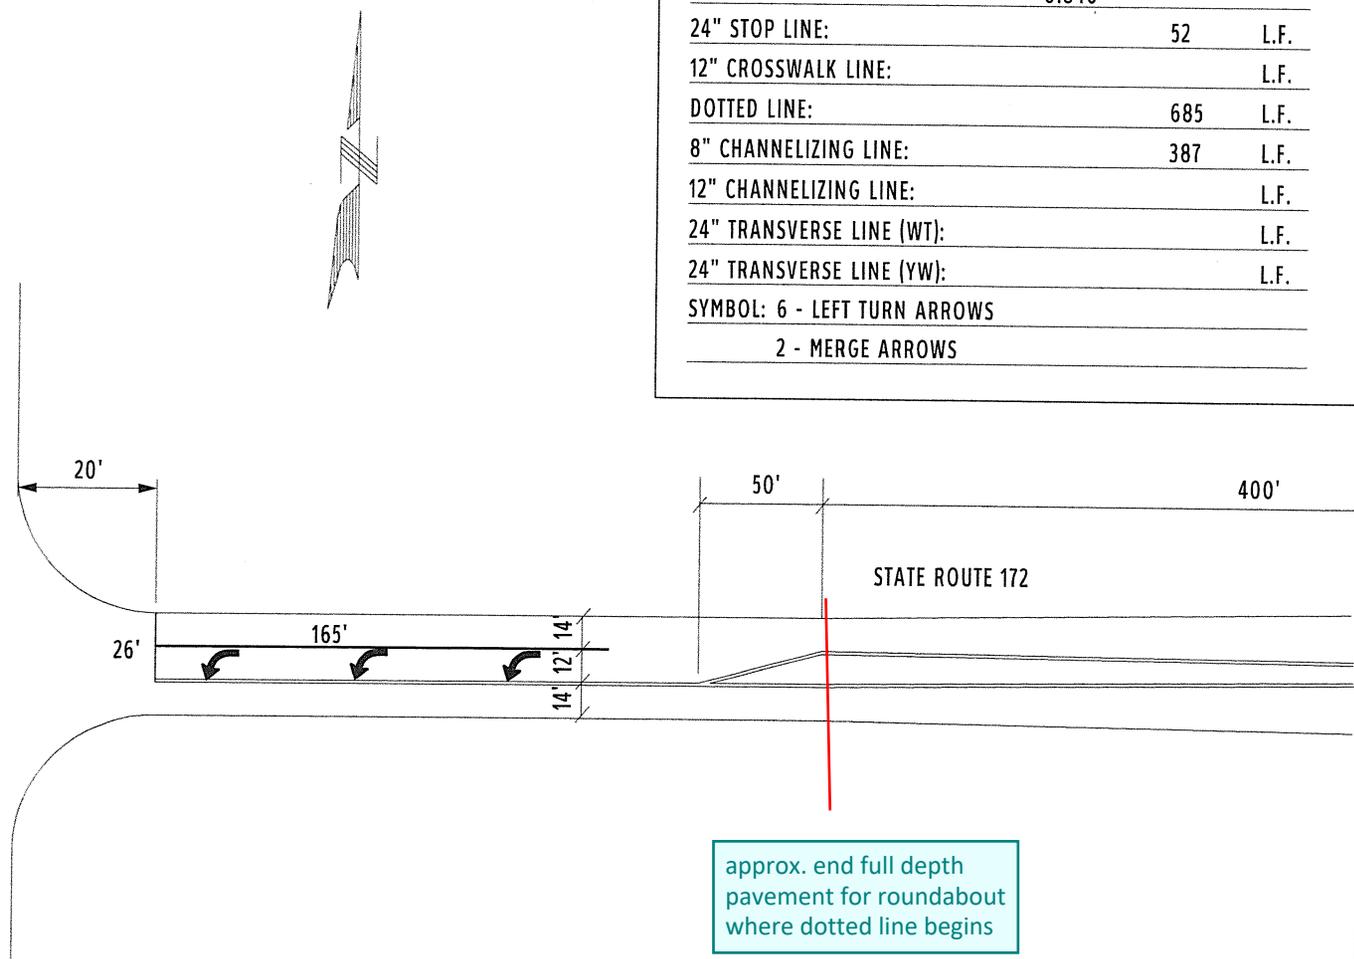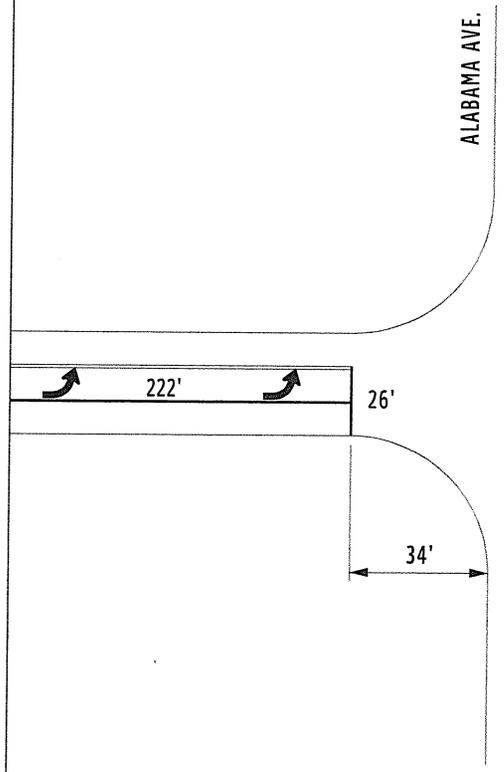

COUNTY:	STARK
LOCATION:	S.R. 172 @ BAYMAN ST.
S.L.M.:	1.05
24" STOP LINE:	L.F.
12" CROSSWALK LINE:	L.F.
DOTTED LINE:	700 L.F.
8" CHANNELIZING LINE:	L.F.
12" CHANNELIZING LINE:	L.F.
24" TRANSVERSE LINE (WT):	L.F.
24" TRANSVERSE LINE (YW):	L.F.
SYMBOL: 2 - MERGE ARROWS	

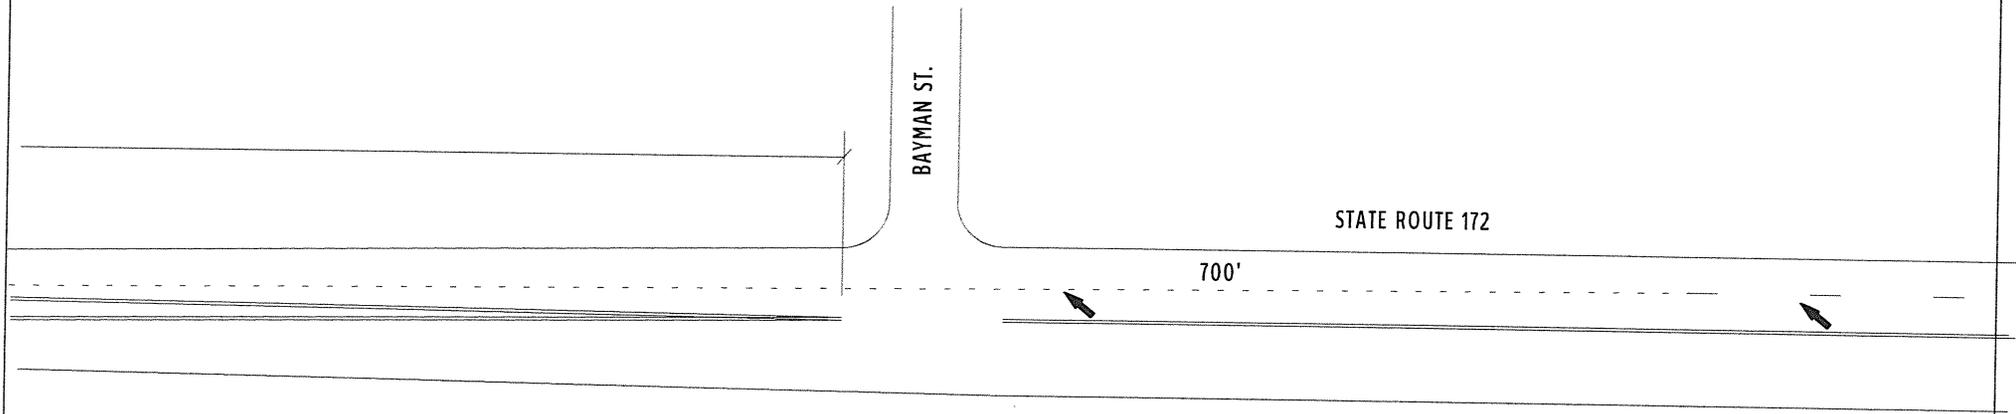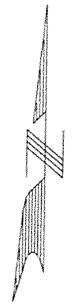

BAYMAN ST.

STATE ROUTE 172

700'




COUNTY:	STARK
LOCATION:	S.R. 172 @ S.R. 93
S.L.M.:	2.41
24" STOP LINE:	L.F.
12" CROSSWALK LINE:	L.F.
DOTTED LINE:	L.F.
8" CHANNELIZING LINE:	L.F.
12" CHANNELIZING LINE:	L.F.
24" TRANSVERSE LINE (WT):	L.F.
24" TRANSVERSE LINE (YW):	L.F.
SYMBOL:	

QUANTITIES ON NEXT SHEET


STATE ROUTE 172

700'


40'

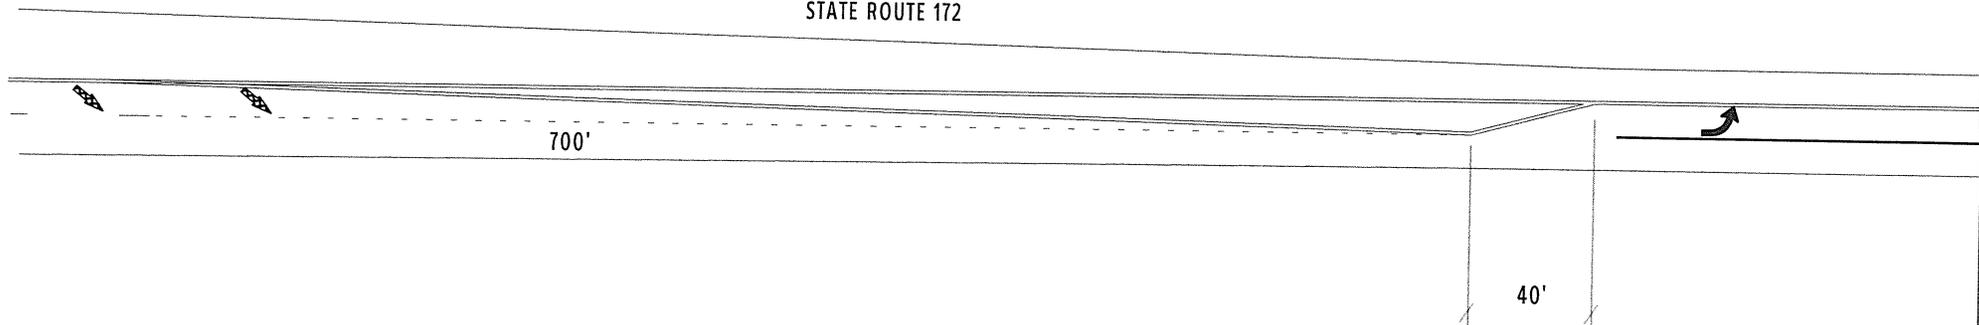


COUNTY:	STARK	
LOCATION:	S.R. 172 @ S.R. 93	
S.L.M.:	2.41	
24" STOP LINE:	52	L.F.
12" CROSSWALK LINE:		L.F.
DOTTED LINE:	700	L.F.
8" CHANNELIZING LINE:	475	L.F.
12" CHANNELIZING LINE:		L.F.
24" TRANSVERSE LINE (WT):		L.F.
24" TRANSVERSE LINE (YW):		L.F.
SYMBOL: 6 - LEFT TURN ARROWS		
4 - MERGE ARROWS		

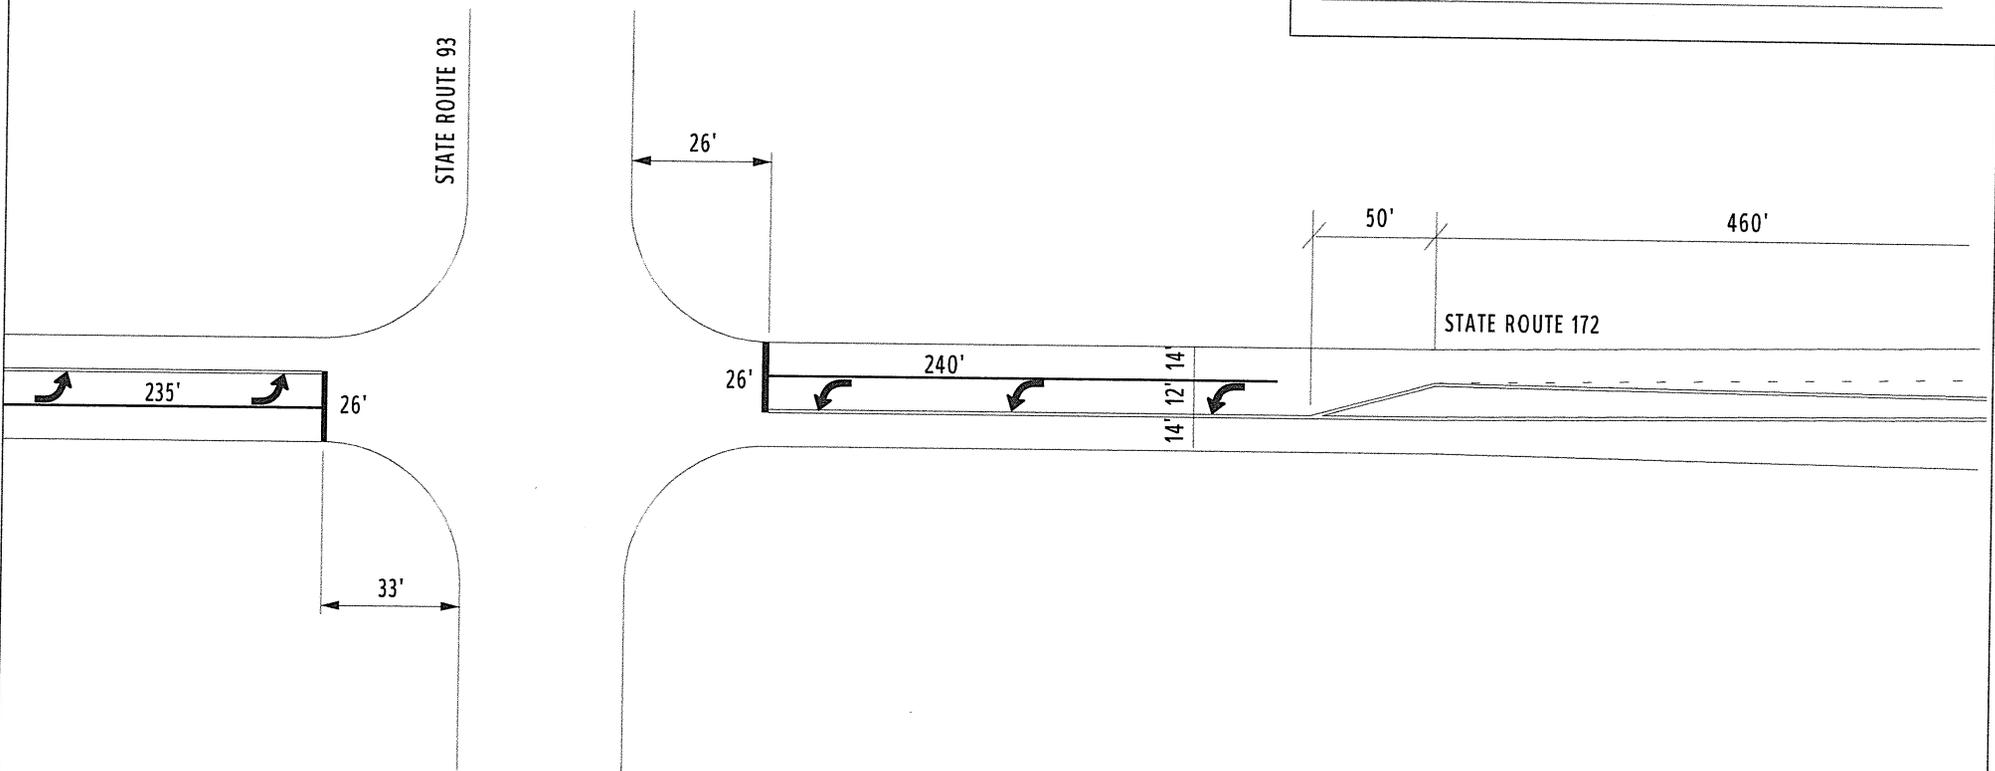

COUNTY:	STARK
LOCATION:	S.R. 172 @ WOULAT CIRCLE
S.L.M.:	2.48
24" STOP LINE:	L.F.
12" CROSSWALK LINE:	L.F.
DOTTED LINE:	315 L.F.
8" CHANNELIZING LINE:	L.F.
12" CHANNELIZING LINE:	L.F.
24" TRANSVERSE LINE (WT):	L.F.
24" TRANSVERSE LINE (YW):	L.F.
SYMBOL: 2 - MERGE ARROWS	


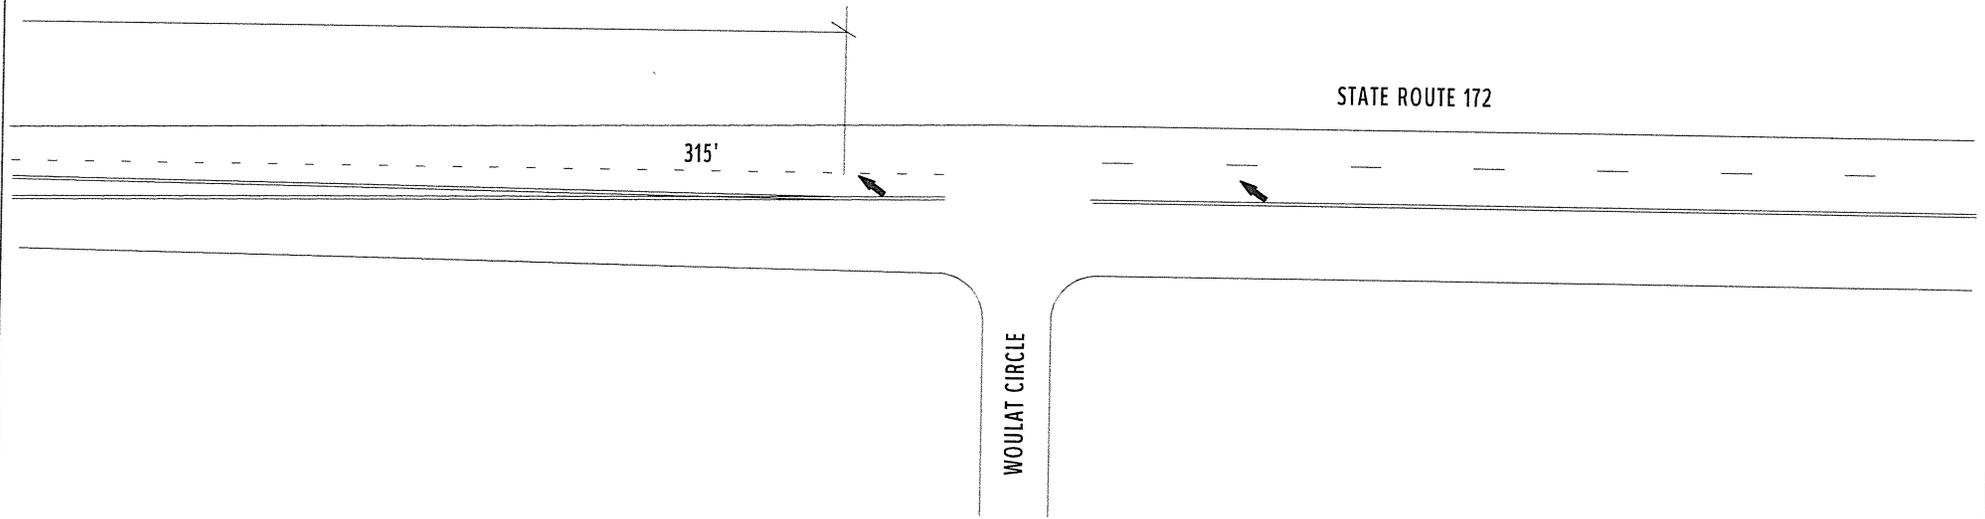


COUNTY:	STARK	
LOCATION:	S.R. 172 @ DELMONT AVE NW	
S.L.M.:	3.24 - 3.36	
24" STOP LINE:		L.F.
12" CROSSWALK LINE:		L.F.
DOTTED LINE:	600	L.F.
8" CHANNELIZING LINE:		L.F.
12" CHANNELIZING LINE:		L.F.
24" TRANSVERSE LINE (WT):		L.F.
24" TRANSVERSE LINE (YW):		L.F.
SYMBOL: 2 - MERGE ARROWS		

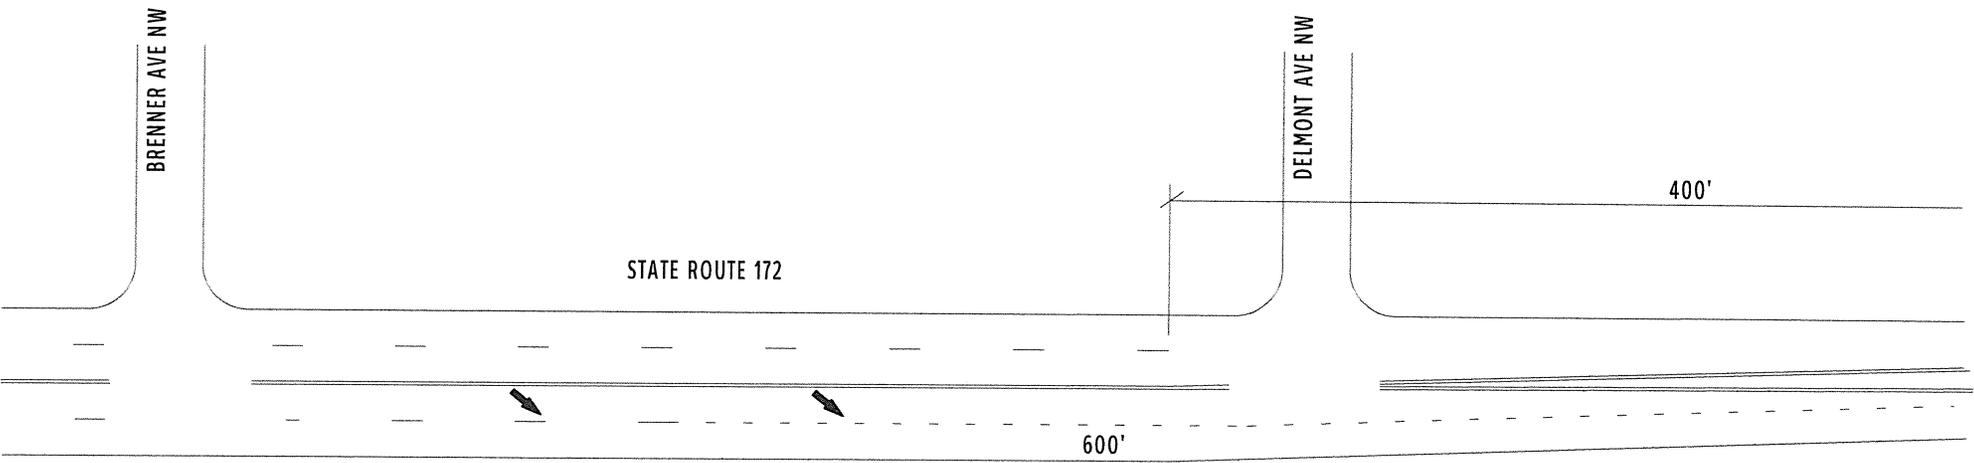



COUNTY:	STARK
LOCATION:	S.R. 172 @ KENYON AVE. NW
S.L.M.:	3.43
24" STOP LINE:	L.F.
12" CROSSWALK LINE:	L.F.
DOTTED LINE:	L.F.
8" CHANNELIZING LINE:	350 L.F.
12" CHANNELIZING LINE:	L.F.
24" TRANSVERSE LINE (WT):	L.F.
24" TRANSVERSE LINE (YW):	L.F.
SYMBOL: 6 - LEFT TURN ARROWS	

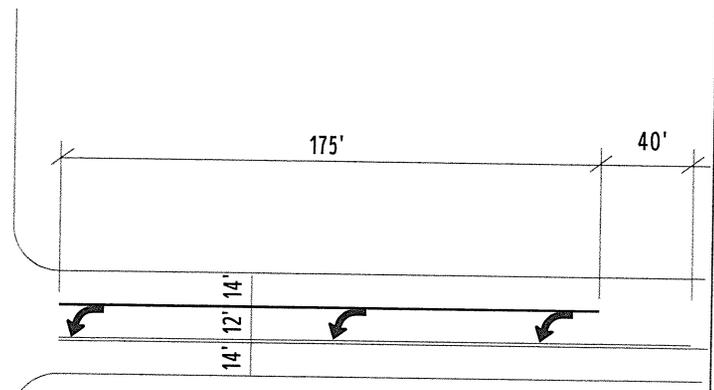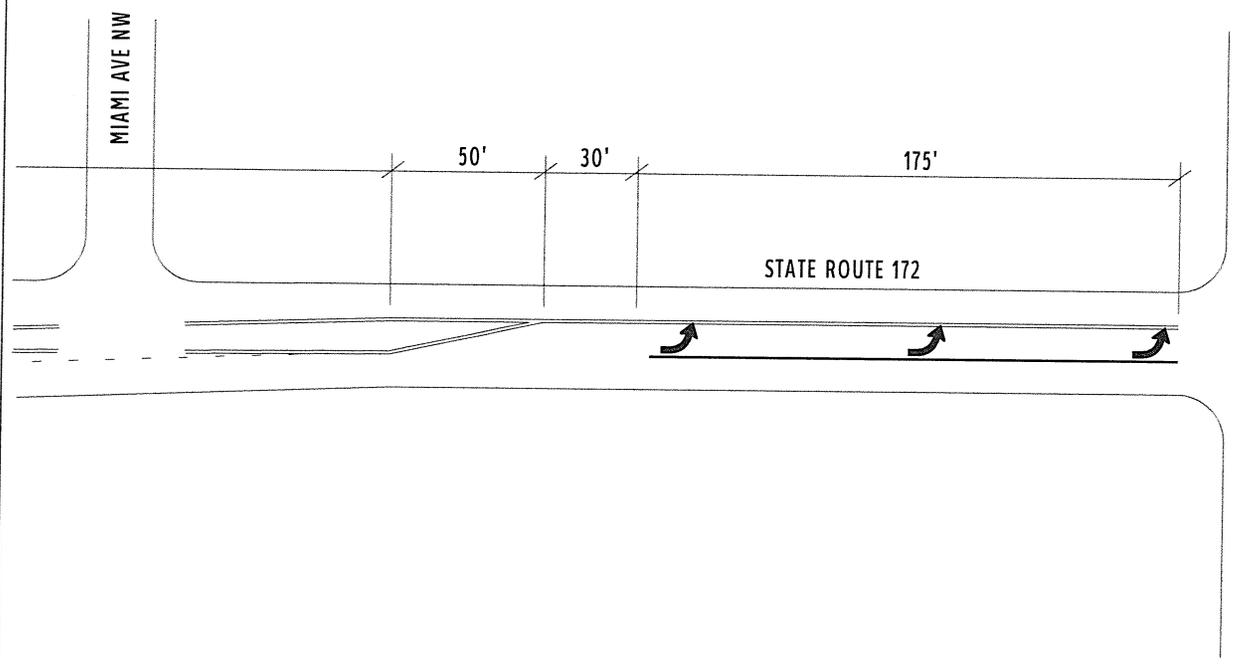

COUNTY:	STARK
LOCATION:	S.R. 172 @ WB MERGE
S.L.M.:	3.49 - 3.61
24" STOP LINE:	L.F.
12" CROSSWALK LINE:	L.F.
DOTTED LINE:	615 L.F.
8" CHANNELIZING LINE:	L.F.
12" CHANNELIZING LINE:	L.F.
24" TRANSVERSE LINE (WT):	L.F.
24" TRANSVERSE LINE (YW):	L.F.
SYMBOL: 2 - MERGE ARROWS	

