


MICROFILMED
JUL 31 1970
REPRODUCTION

SUM-277-0.00

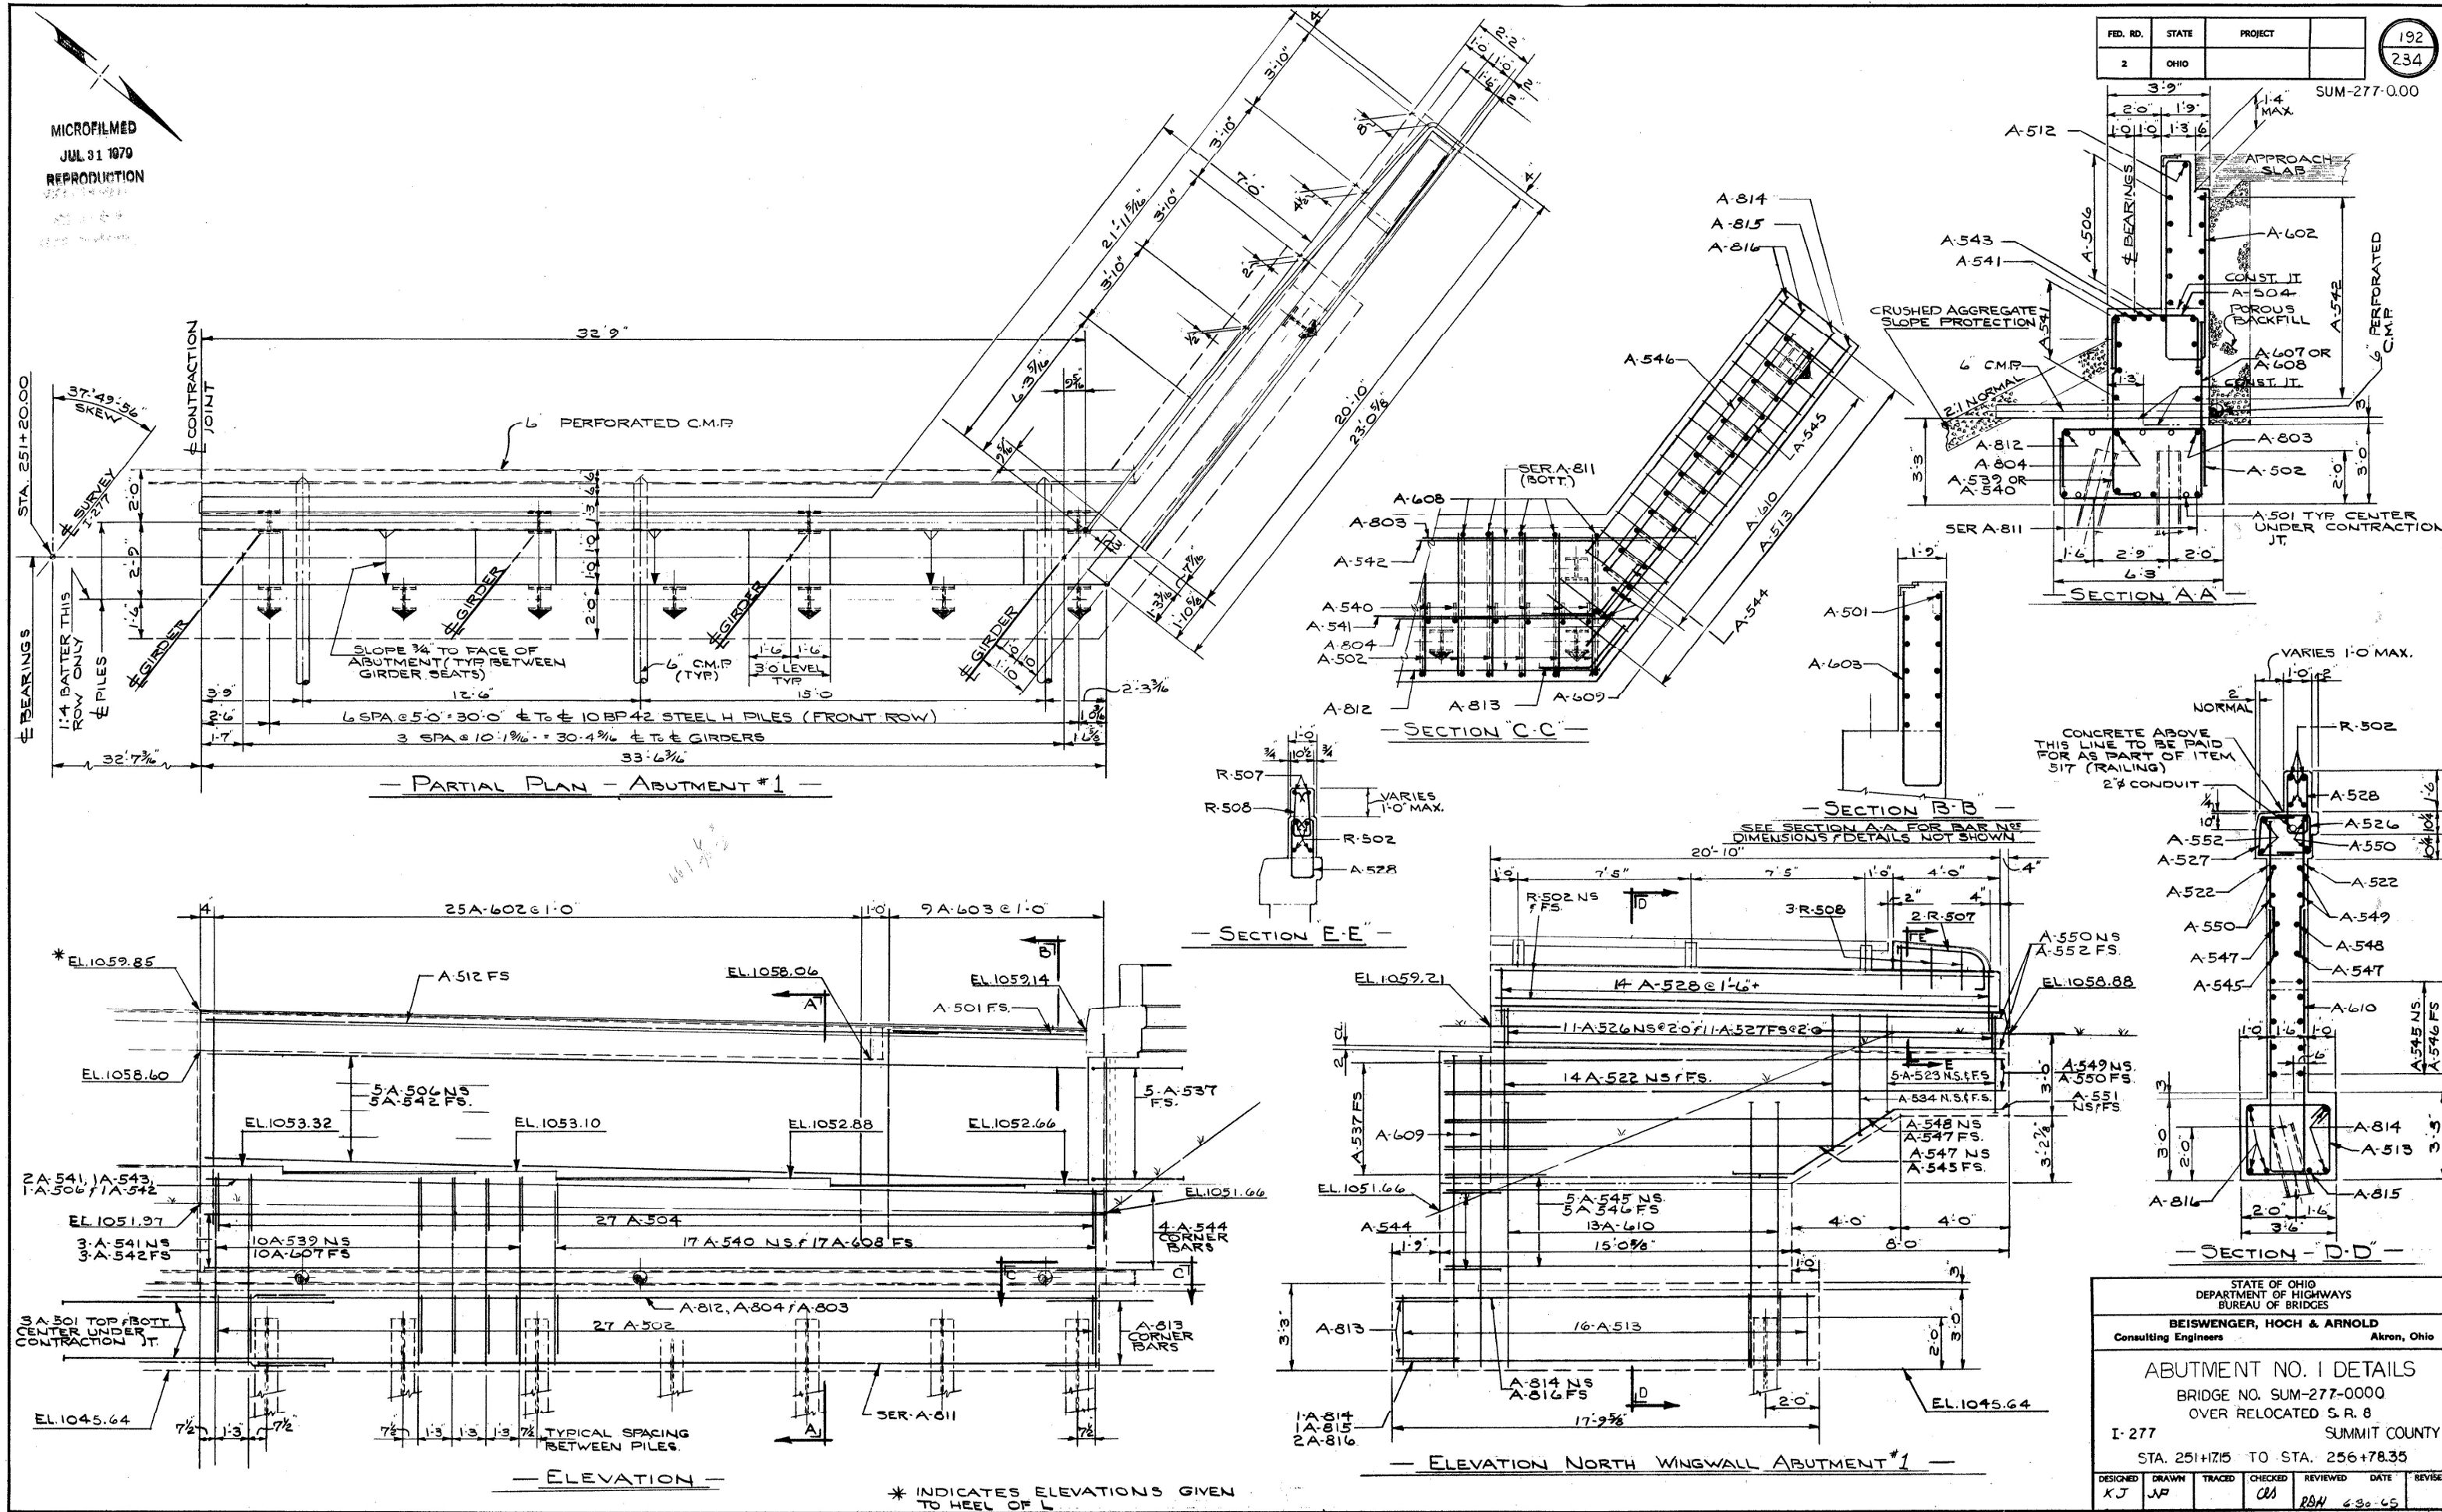

STATE OF OHIO DEPARTMENT OF HIGHWAYS BUREAU OF BRIDGES						
BEISWENGER, HOCH & ARNOLD Consulting Engineers Akron, Ohio						
ABUTMENT NO. 1 DETAILS BRIDGE NO. SUM-277-0000 OVER RELOCATED S.R. 8						
I-277 SUMMIT COUNTY STA. 251+71.5 TO STA. 256+78.35						
DESIGNED KJ	DRAWN JP	TRACED CS	CHECKED RSH	REVIEWED RSH	DATE 6-30-65	REVISED