


TRUMBULL COUNTY SANITARY ENGINEERS DEPARTMENT

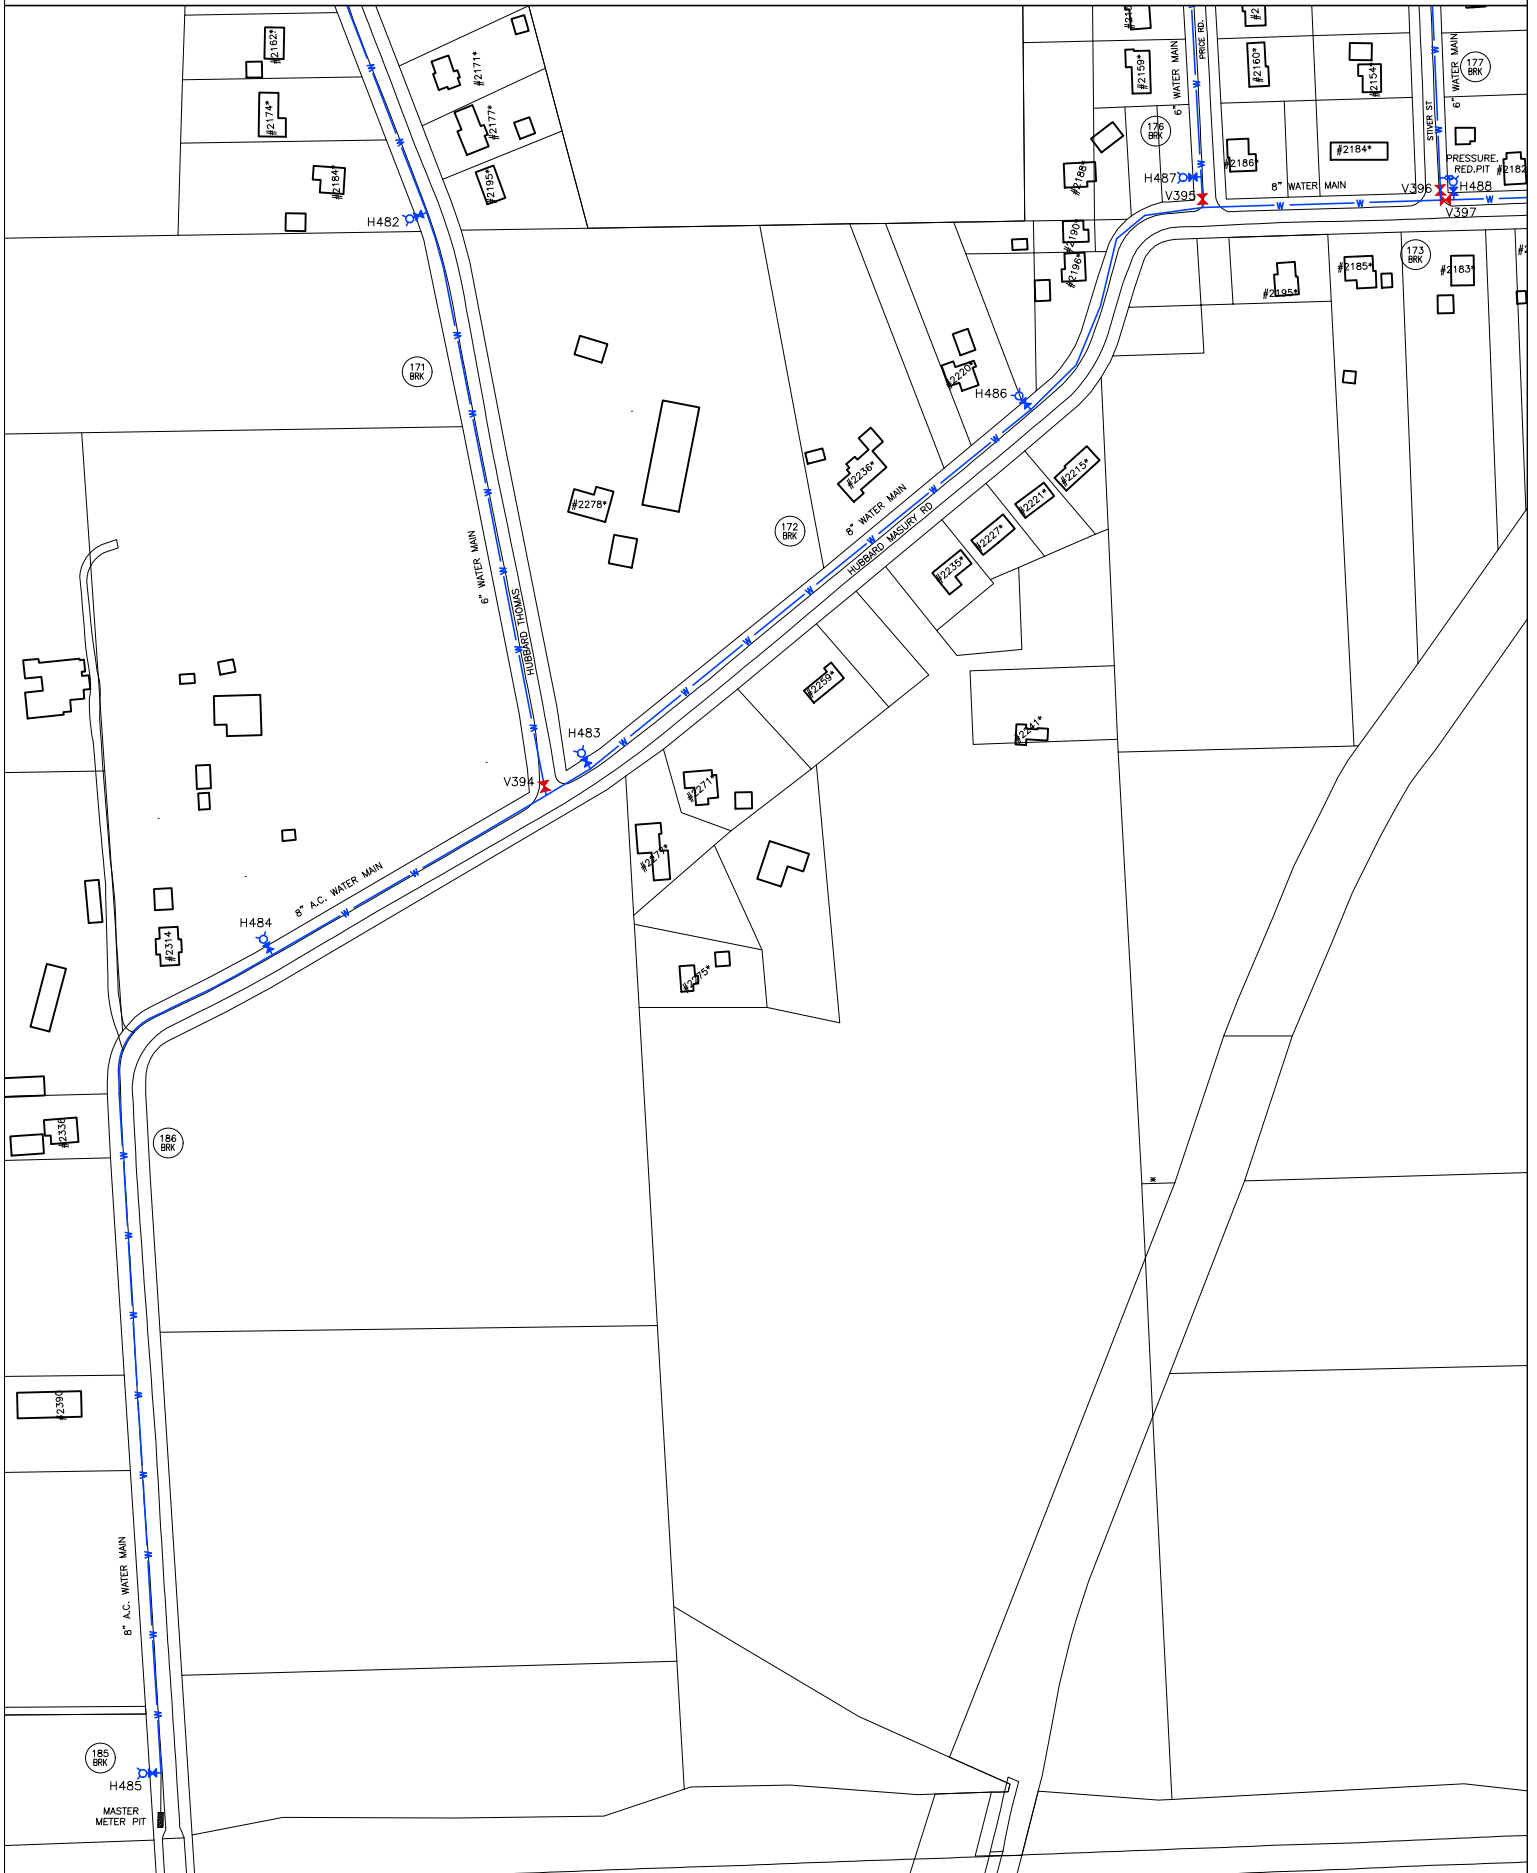

TRUMBULL CO.-SOUTHEAST PWS

PWS ID: OH7803203

$$1'' = 300'$$

22V